






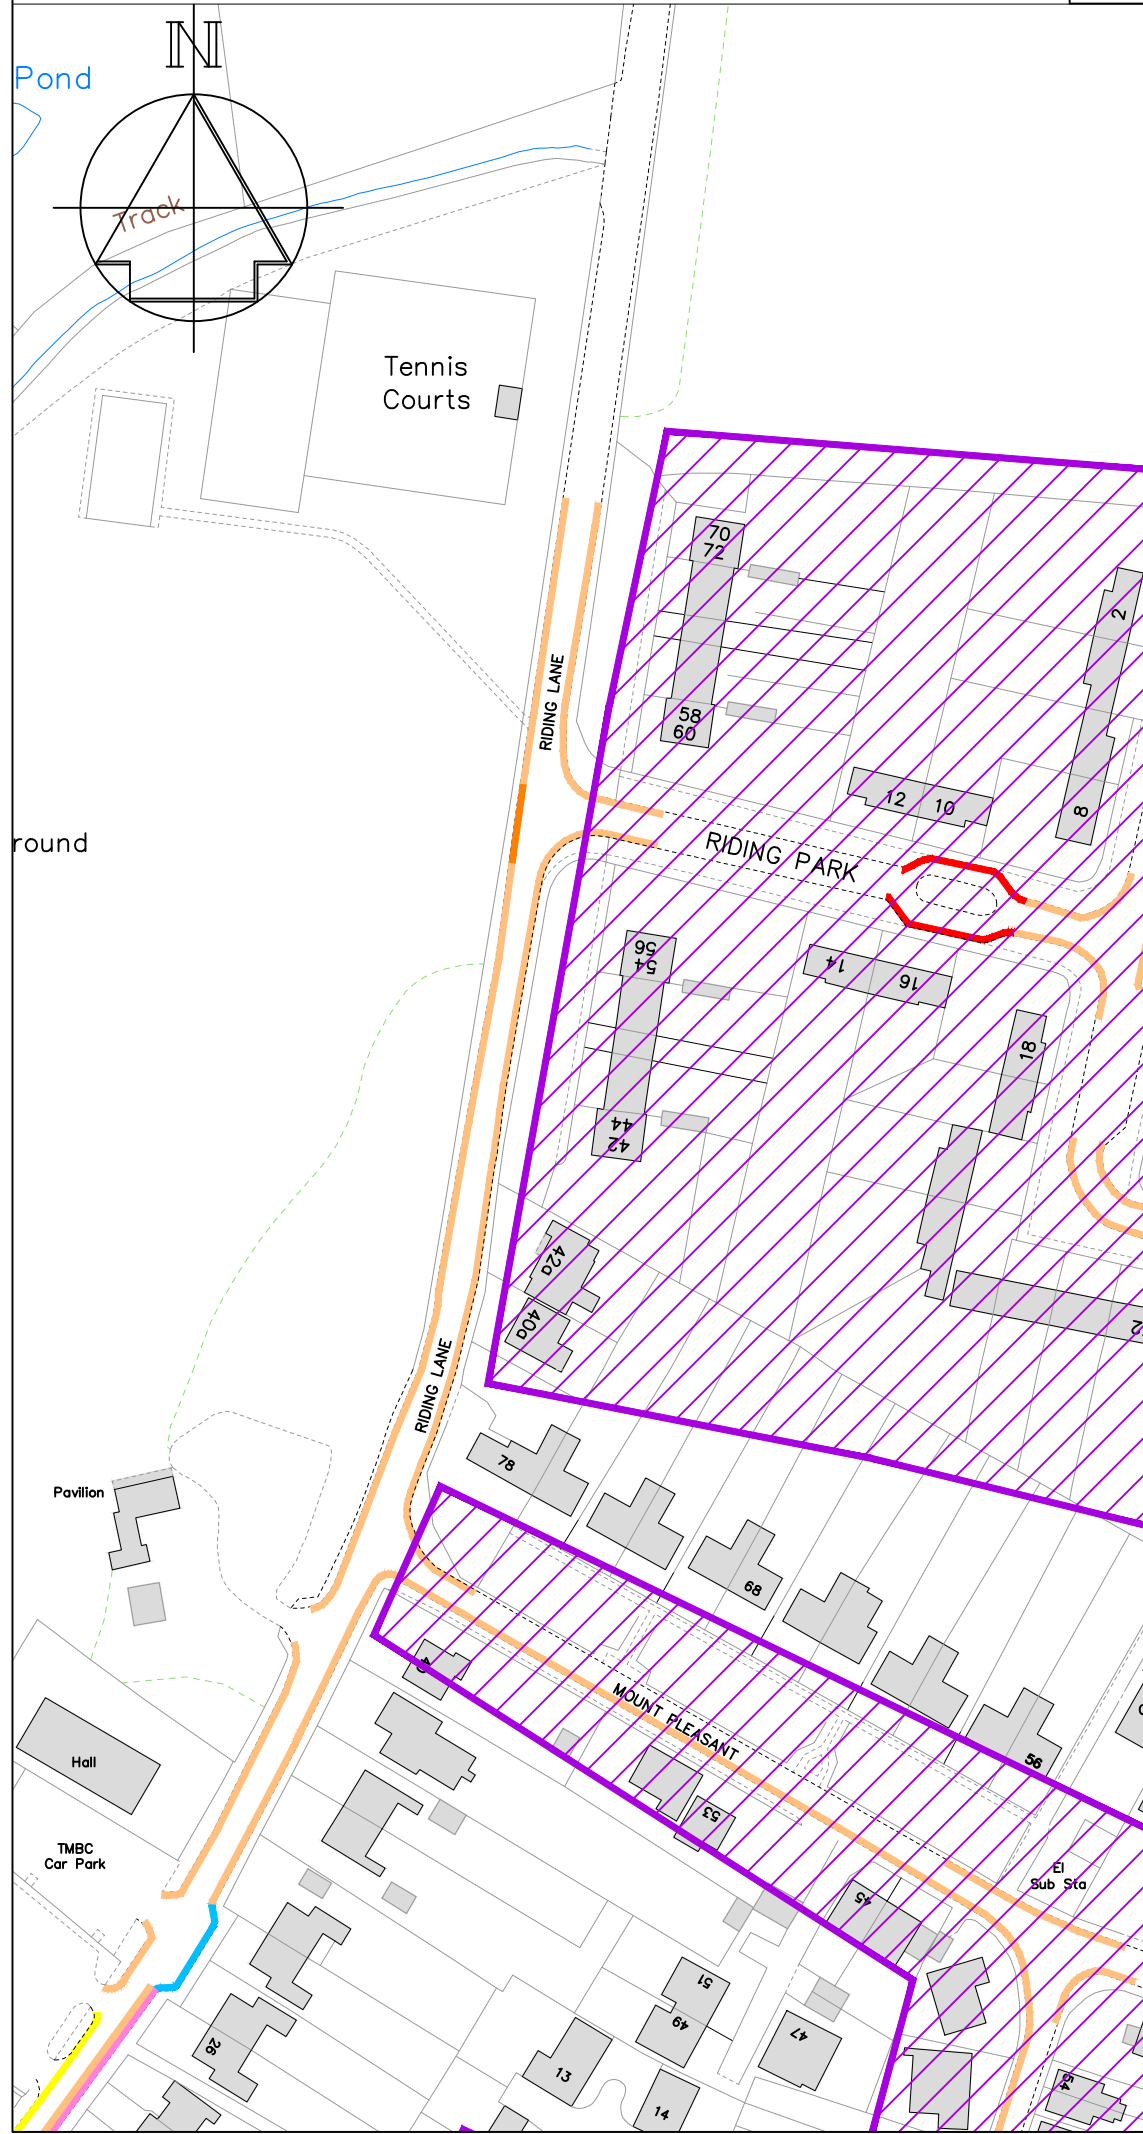


Key

-  Existing "No waiting at any time" (double yellow lines)
-  Proposed "No waiting at any time" (double yellow lines)
-  Existing "School Keep Clear"(yellow zig-zags)
-  Proposed "Bus stop clearway" (yellow bus stop marking)
-  Existing "No waiting, Mon-Sat, 8.30am-6.30pm" (single yellow line)
-  Proposed "Limited waiting, Mon-Sat, 8am-6pm 1hr, no return within 1hr (parking bay)"
-  Proposed "HD1 Permit holders only, Mon-Sat, 10am-2pm" (permit parking zone)



Revision	Date



TONBRIDGE & MALLING
BOROUGH COUNCIL

STREETSCENE,
LEISURE &
TECHNICAL SERVICES

Transportation Team
 Gibson Building
 Gibson Drive
 Kings Hill
 West Malling
 Kent ME19 4LZ
 Tel: 01732 844522 Fax: 01732 876317


Project Title
 Hildenborough
 Parking Review
 Informal consultation

Drawing Title
 Riding Lane (north)

Drawn ACB | Checked AE | Date 12/2022

Scale 1 : 1250 @ A4

Drawing No. DD/588/02	Rev -
---------------------------------	-----------------

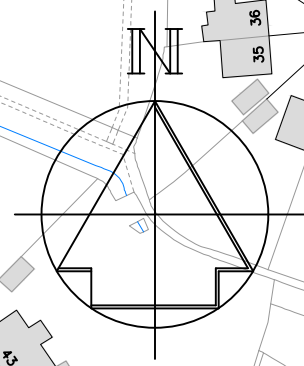

Key

- Existing "No waiting at any time" (double yellow lines)
- Proposed "No waiting at any time" (double yellow lines)
- Existing disabled parking bay (to be removed)



-	-	-
Revision		Date
Drawn ACB	Checked AE	Date 12/2022
Scale 1 :1250 @ A4		
Drawing No. DD/588/03		Rev -











STREETSCENE,
LEISURE &
TECHNICAL SERVICES


Transportation Team
Gibson Building
Gibson Drive
Kings Hill
West Malling
Kent ME19 4LZ
Tel: 01732 844522

Project Title
Hildenborough Parking Review
Informal consultation

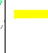Drawing Title
Ashley Road

Key

-  Existing "No waiting at any time" (double yellow lines)
-  Proposed "No waiting at any time" (double yellow lines)
-  Existing "School Keep Clear"(yellow zig-zags)
-  Proposed "Bus stop clearway" (yellow bus stop marking)
-  Existing "Advisory access protection marking" (white line)
-  Existing "No waiting, Mon-Fri, 8-9am & 3-4pm" (single yellow line)
-  Existing "Limited waiting, Mon-Sat 8am-7pm 30mins no return 30 mins" (parking bay)
-  Proposed "No waiting, Mon-Fri 9.30am-11.30am" (single yellow line)

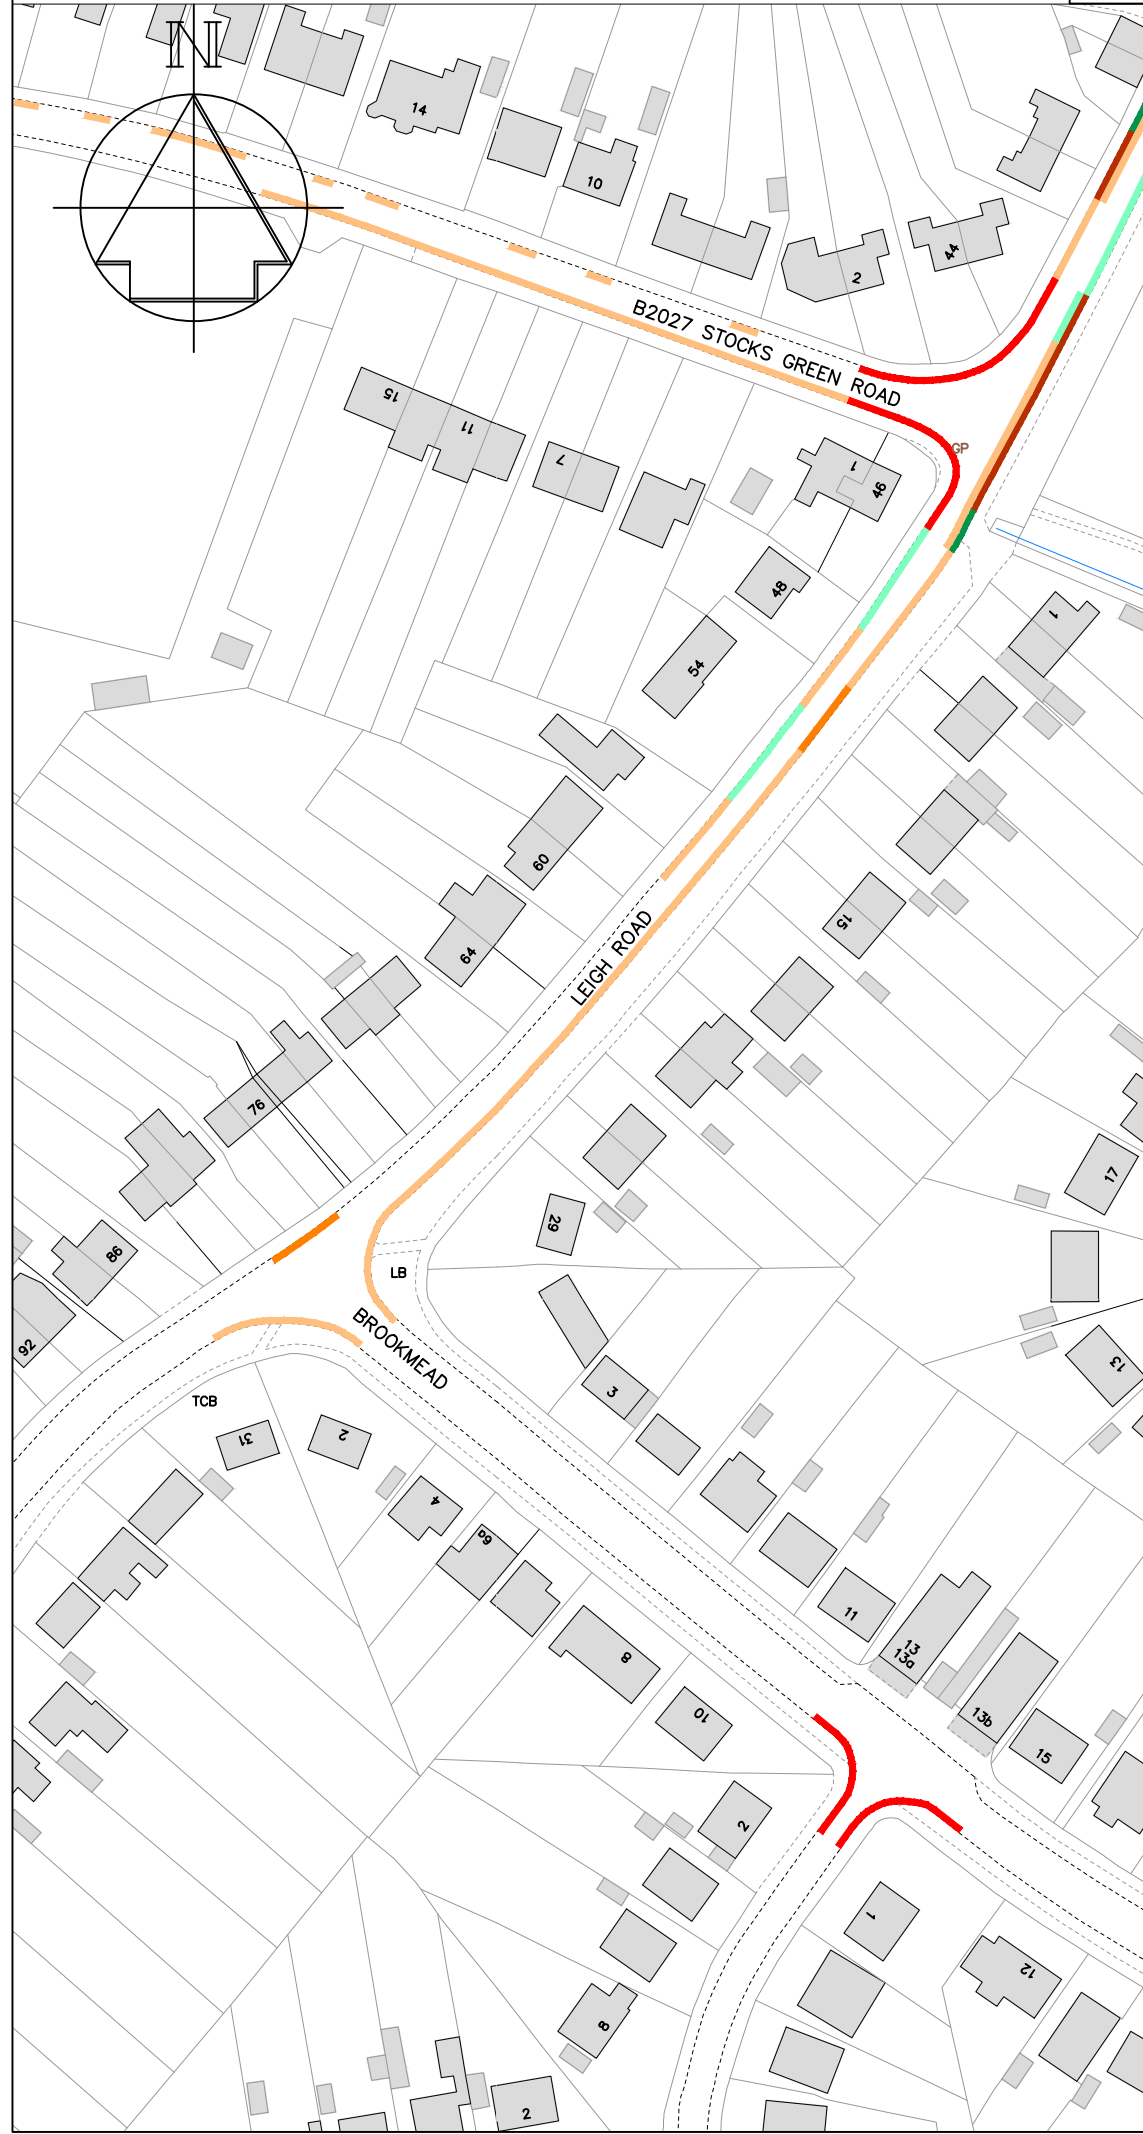

Revision	Date



STREETSCENE,
LEISURE &
TECHNICAL SERVICES

Transportation Team
Gibson Building
Gibson Drive
Kings Hill
West Malling
Kent ME19 4LZ
Tel: 01732 844522

Project Title
**Hildenborough
Parking Review
Informal consultation**

Drawing Title
Leigh Road (south)

Drawn ACB	Checked AE	Date 12/2022
-----------	------------	--------------

Scale **1 : 1250 @ A4**

Drawing No. DD/588/04	Rev -
---------------------------------	-----------------



Key

- Existing "No waiting at any time" (double yellow lines)
- Proposed "No waiting at any time" (double yellow lines)
- Existing "School Keep Clear"(yellow zig-zags)
- Proposed "Bus stop clearway" (yellow bus stop marking)
- Existing "Advisory access protection marking" (white line)
- Existing "Pedestrian crossing controlled zone" (white zig-zags)
- Existing "No waiting, Mon-Fri, 8-9am & 3-4pm" (single yellow line)
- Proposed "No waiting, Mon-Fri 9.30am-11.30am" (single yellow line)

Revision	Date
----------	------



STREETSCENE,
LEISURE &
TECHNICAL SERVICES

Transportation Team
Gibson Building
Gibson Drive
Kings Hill
West Malling
Kent ME19 4LZ
Tel: 01732 844522

Project Title
**Hildenborough
Parking Review
Informal consultation**

Drawing Title
Leigh Road (north)



Drawn ACB	Checked AE	Date 12/2022
-----------	------------	--------------

Scale **1 : 1250 @ A4**

Drawing No. DD/588/05	Rev -
---------------------------------	-----------------

Key

- — Existing "No waiting at any time" (double yellow lines)
- — Proposed "No waiting at any time" (double yellow lines)
- Existing uncontrolled parking bay

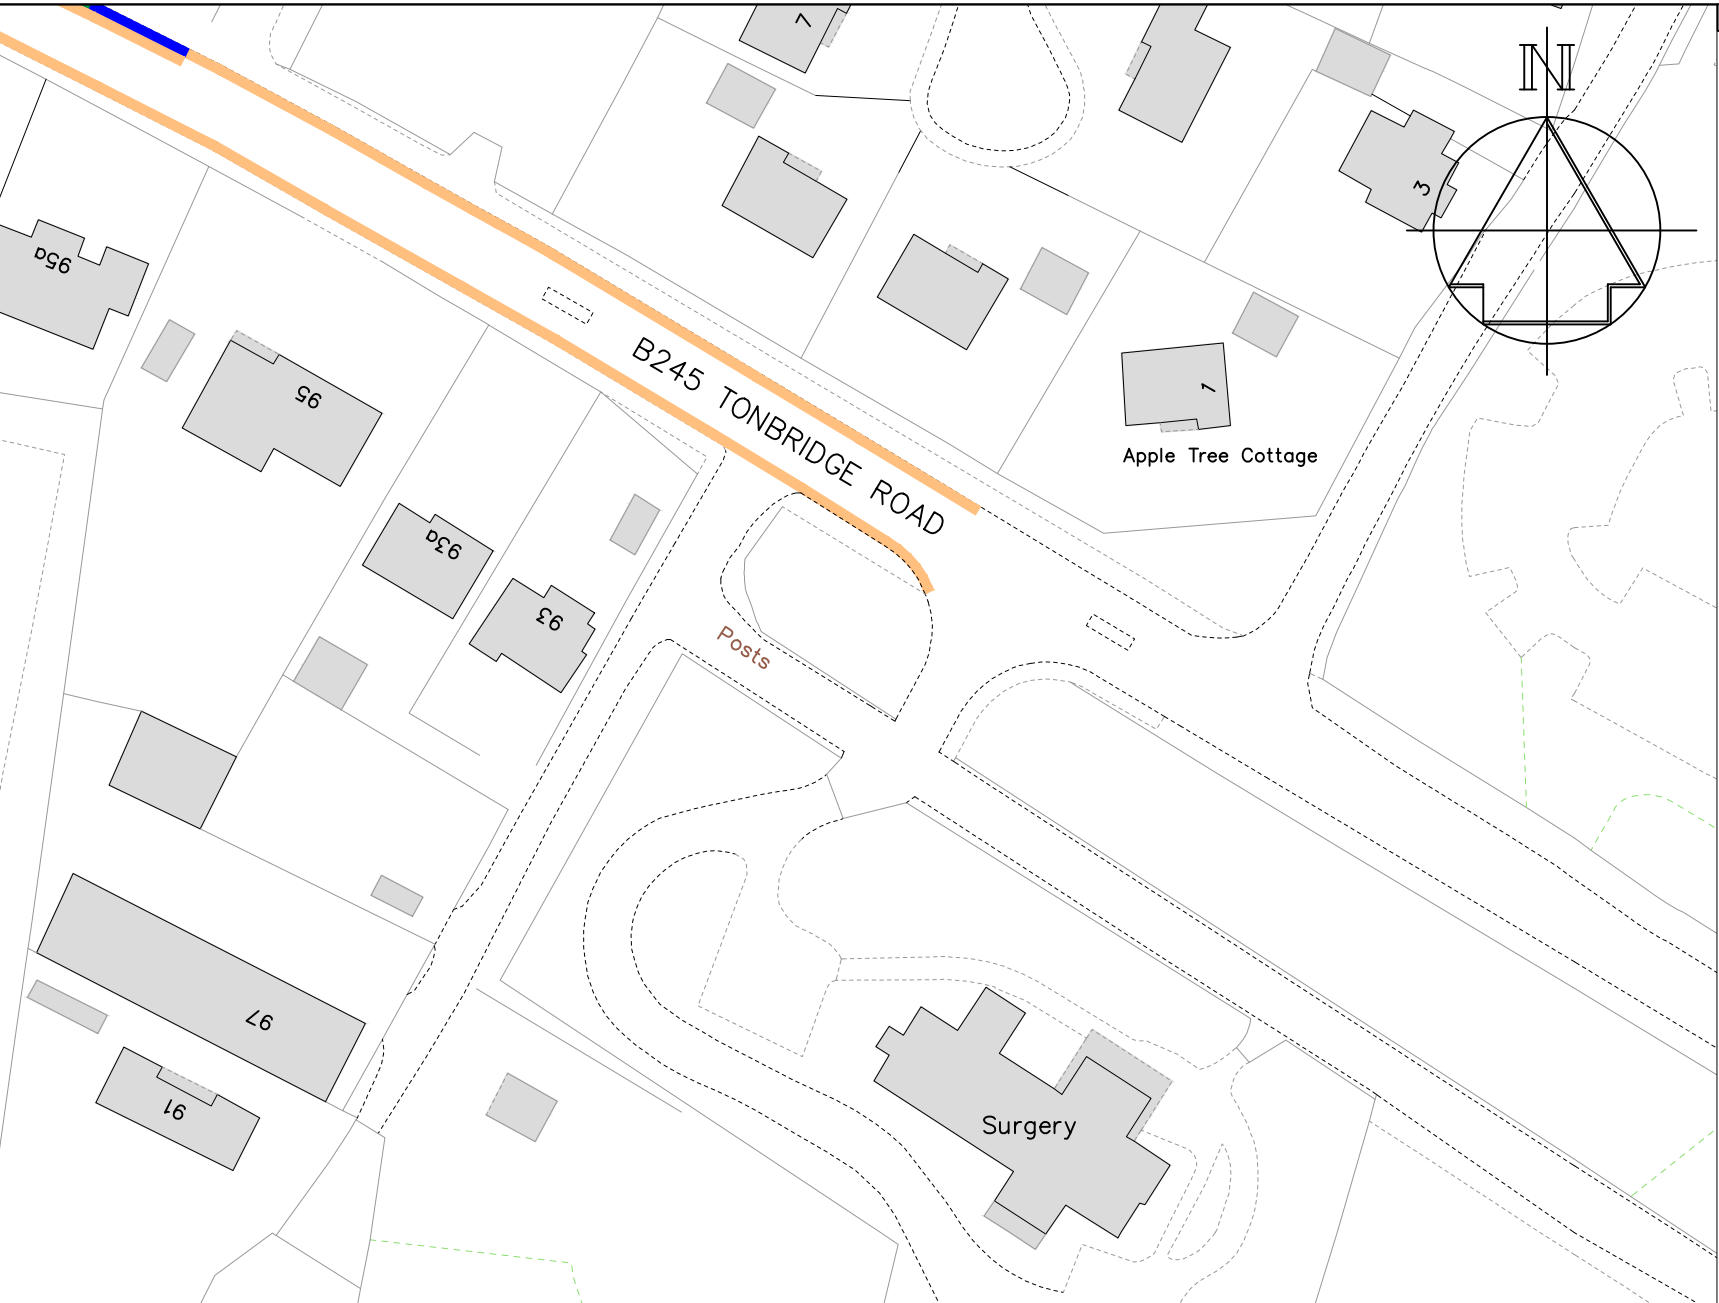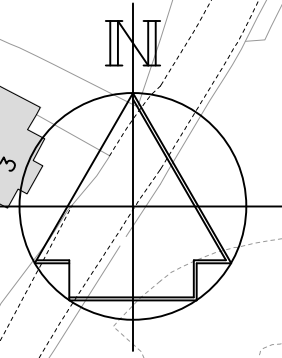

-	-	-
---	---	---

Revision	Date
----------	------

Drawn ACB	Checked AE	Date 12/2022
--------------	---------------	-----------------

Scale 1 :1250 @ A4

Drawing No. DD/588/06	Rev -
--------------------------	----------



TONBRIDGE & MALLING
BOROUGH COUNCIL












STREETSCENE,
LEISURE &
TECHNICAL SERVICES



Transportation Team
Gibson Building
Gibson Drive
Kings Hill
West Malling
Kent ME19 4LZ
Tel: 01732 844522

Project Title
**Hildenborough Parking Review
Informal consultation**

Drawing Title
**B245 Tonbridge Road (south of Half
Moon Lane)**

Key

-  Existing "No waiting at any time" (double yellow lines)
-  Proposed "No waiting at any time" (double yellow lines)
-  Existing uncontrolled parking bay
-  Proposed "Bus stop clearway" (yellow bus stop marking)
-  Existing "No waiting, Mon-Sat, 8.30am-6.30pm" (single yellow line)
-  Existing "Advisory access protection marking" (white line)
-  Proposed "Limited waiting, Mon-Sat, 8am-6pm 2hrs, no return within 2hrs and permit parking HD1 (parking bay)
-  Proposed "Limited waiting, Mon-Sat, 8am-6pm 1hr, no return within 1hr (parking bay)
-  Proposed "HD1 Permit holders only, Mon-Sat, 10am-2pm" (permit parking zone)
-  Existing "Pedestrian crossing controlled zone" (white zig-zags)
-  Existing "No waiting, Mon-Fri, 8-9am & 3-4pm" (single yellow line)
-  Existing "Limited waiting, Mon-Sat 8am-7pm 30mins no return 30 mins" (parking bay)

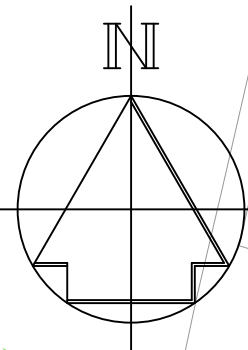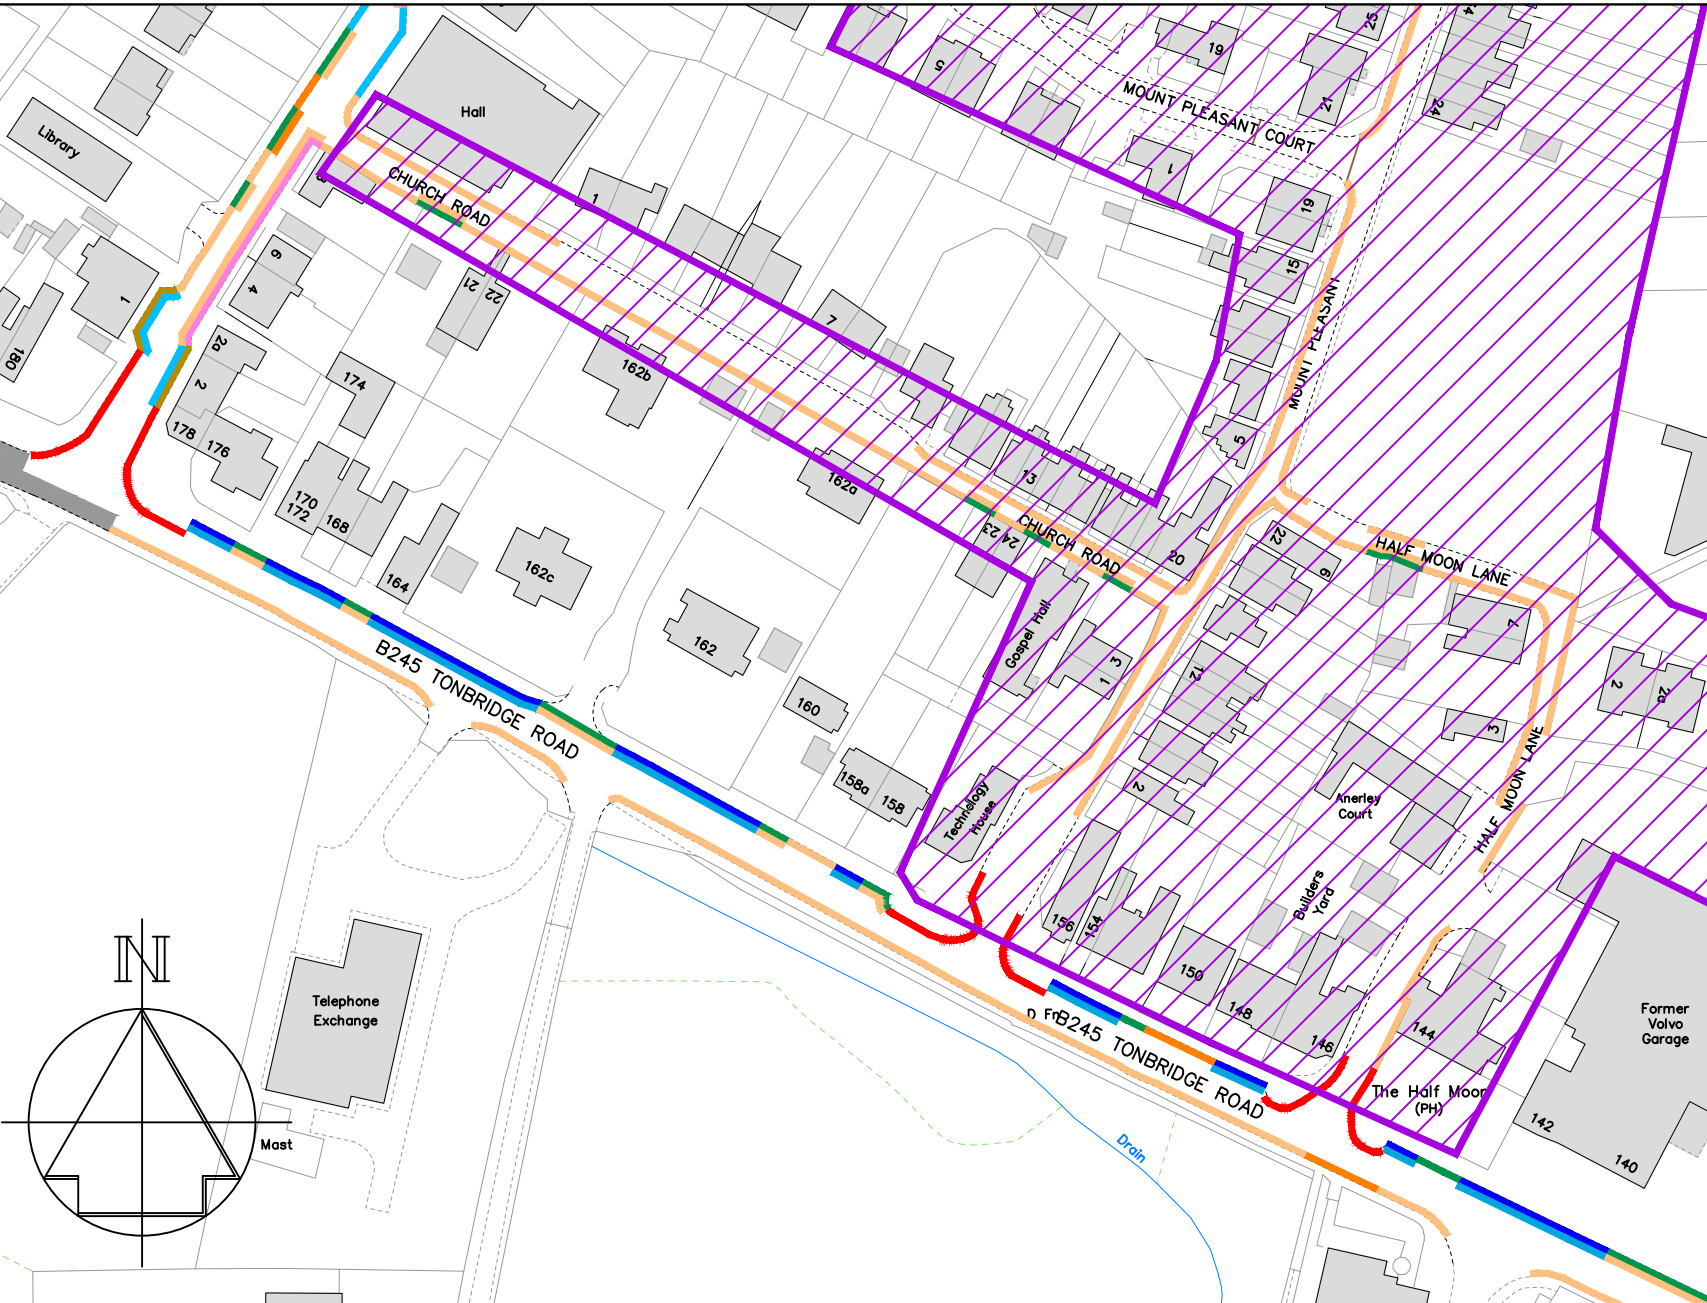

-	-	-
Revision		Date
Drawn ACB	Checked AE	Date 12/2022
Scale 1 :1250 @ A4		
Drawing No. DD/588/07		Rev -


TONBRIDGE & MALLING
BOROUGH COUNCIL

STREETSCENE,
LEISURE &
TECHNICAL SERVICES

Transportation Team
Gibson Building
Gibson Drive
Kings Hill
West Malling
Kent ME19 4LZ
Tel: 01732 844522

Project Title
Hildenborough Parking Review
Informal consultation

Drawing Title
B245 Tonbridge Road, Church Road,
Mount Pleasant and Half Moon Lane

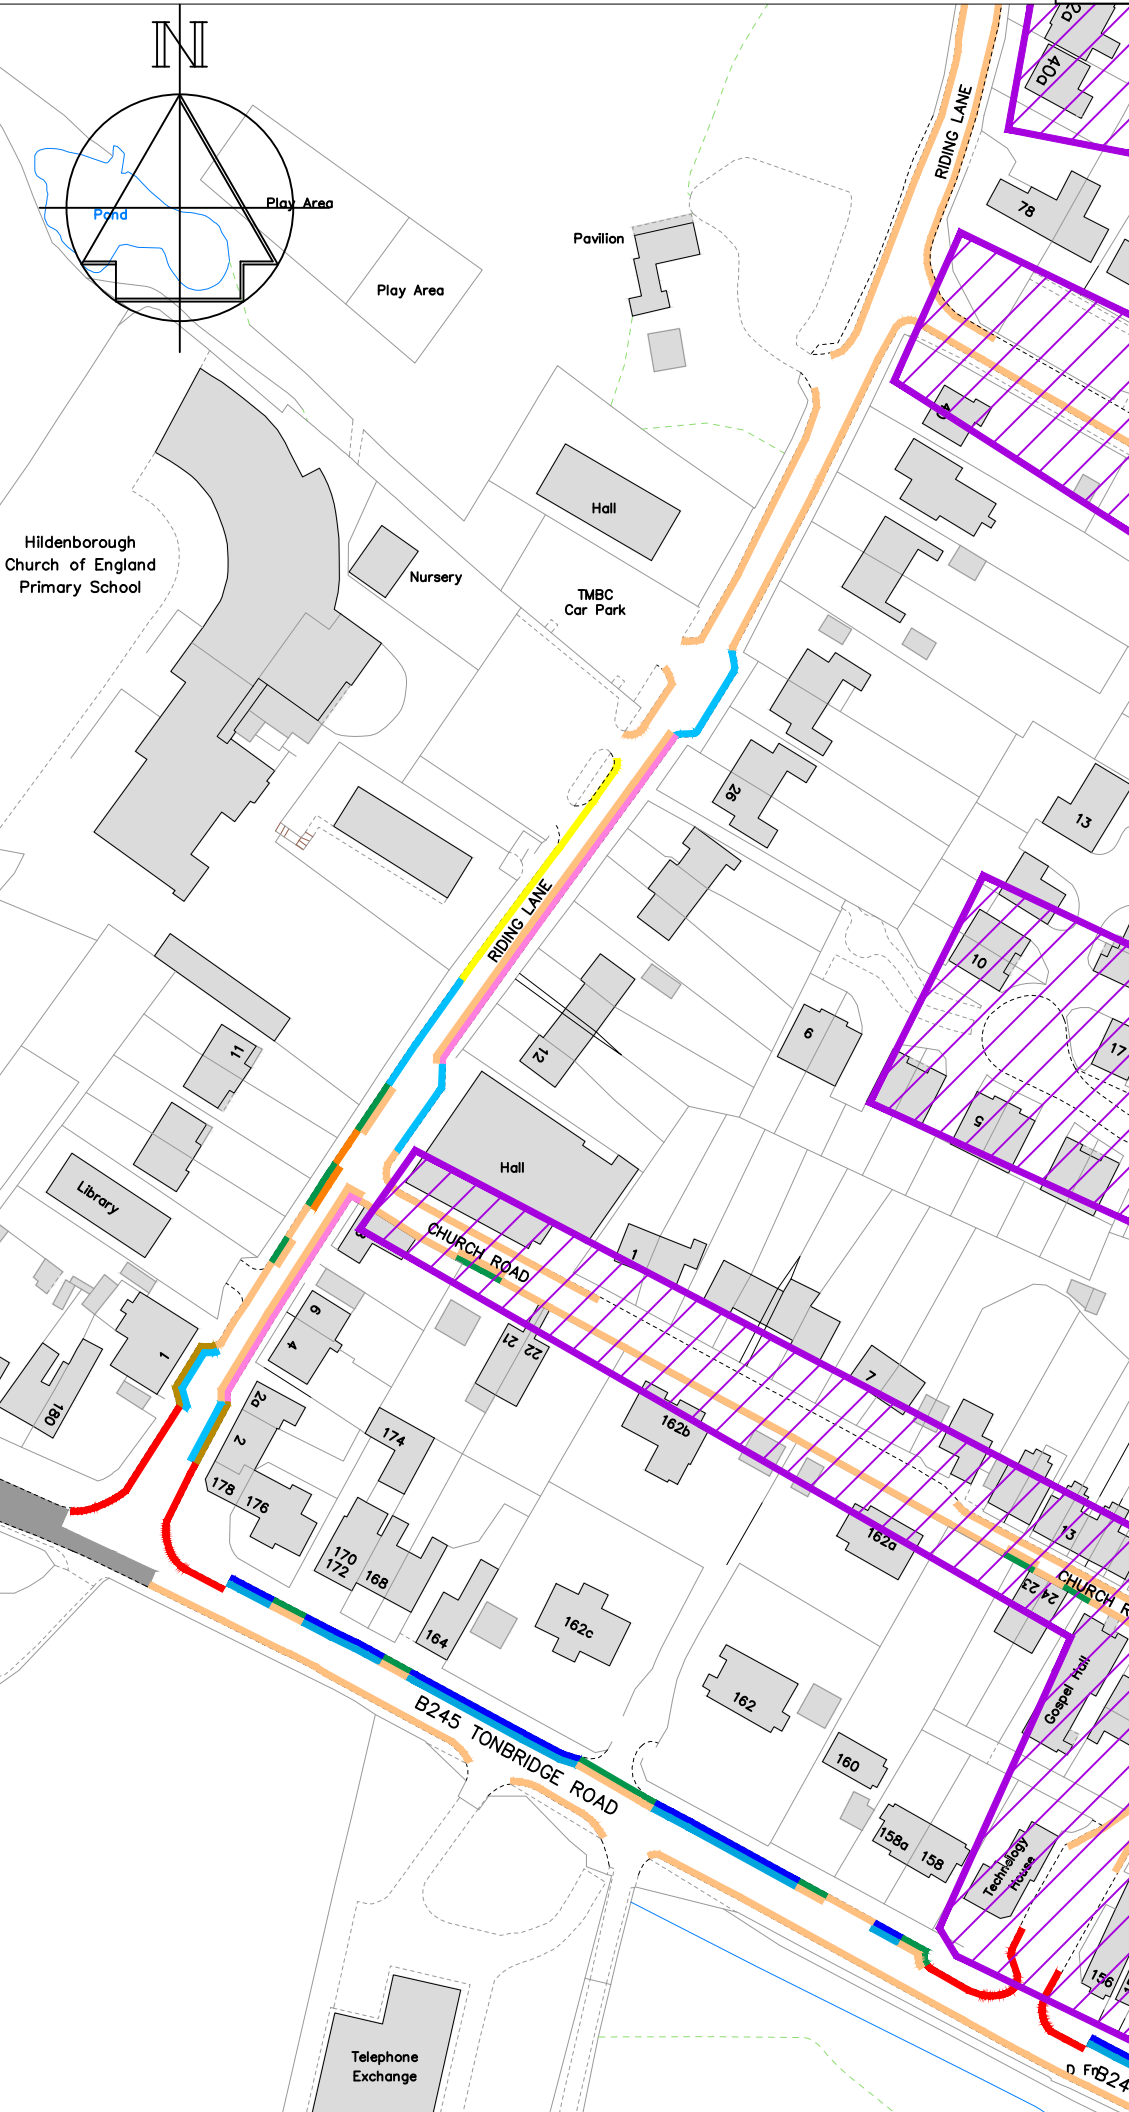

Key

- Existing "No waiting at any time" (double yellow lines)
- Proposed "No waiting at any time" (double yellow lines)
- Existing uncontrolled parking bay
- Existing "School Keep Clear"(yellow zig-zags)
- Proposed "Bus stop clearway" (yellow bus stop marking)
- Existing "No waiting, Mon-Sat, 8.30am-6.30pm" (single yellow line)
- Existing "Advisory access protection marking" (white line)
- Proposed "Limited waiting, Mon-Sat, 8am-6pm 2hrs, no return within 2hrs and permit parking HD1 (parking bay)
- Proposed "Limited waiting, Mon-Sat, 8am-6pm 1hr, no return within 1hr (parking bay)
- Proposed "HD1 Permit holders only, Mon-Sat, 10am-2pm" (permit parking zone)
- Existing "Pedestrian crossing controlled zone" (white zig-zags)
- Existing "No waiting, Mon-Fri, 8-9am & 3-4pm" (single yellow line)
- Existing "Limited waiting, Mon-Sat 8am-7pm 30mins no return 30 mins" (parking bay)

Revision	Date
----------	------



TONBRIDGE & MALLING
BOROUGH COUNCIL

STREETSCENE,
LEISURE &
TECHNICAL SERVICES

Transportation Team
 Gibson Building
 Gibson Drive
 Kings Hill
 West Malling
 Kent ME19 4LZ
 Tel: 01732 844522 Fax: 01732 876317

Project Title
**Hildenborough
 Parking Review
 Informal consultation**

Drawing Title
Riding Lane (south)





Drawn ACB	Checked AE	Date 12/2022
-----------	------------	--------------

Scale 1 : 1250 @ A4

Drawing No. DD/588/08	Rev -
--------------------------	----------

Key

- Existing "No waiting at any time" (double yellow lines)
- Proposed "No waiting at any time" (double yellow lines)
- Existing "School Keep Clear" (yellow zig-zags)
- Proposed "Bus stop clearway" (yellow bus stop marking)
- Existing "Advisory access protection marking" (white line)
- Existing "No waiting, Mon-Fri, 8-9am & 3-4pm" (single yellow line)
- Proposed "No waiting, Mon-Fri 9.30am-11.30am" (single yellow line)

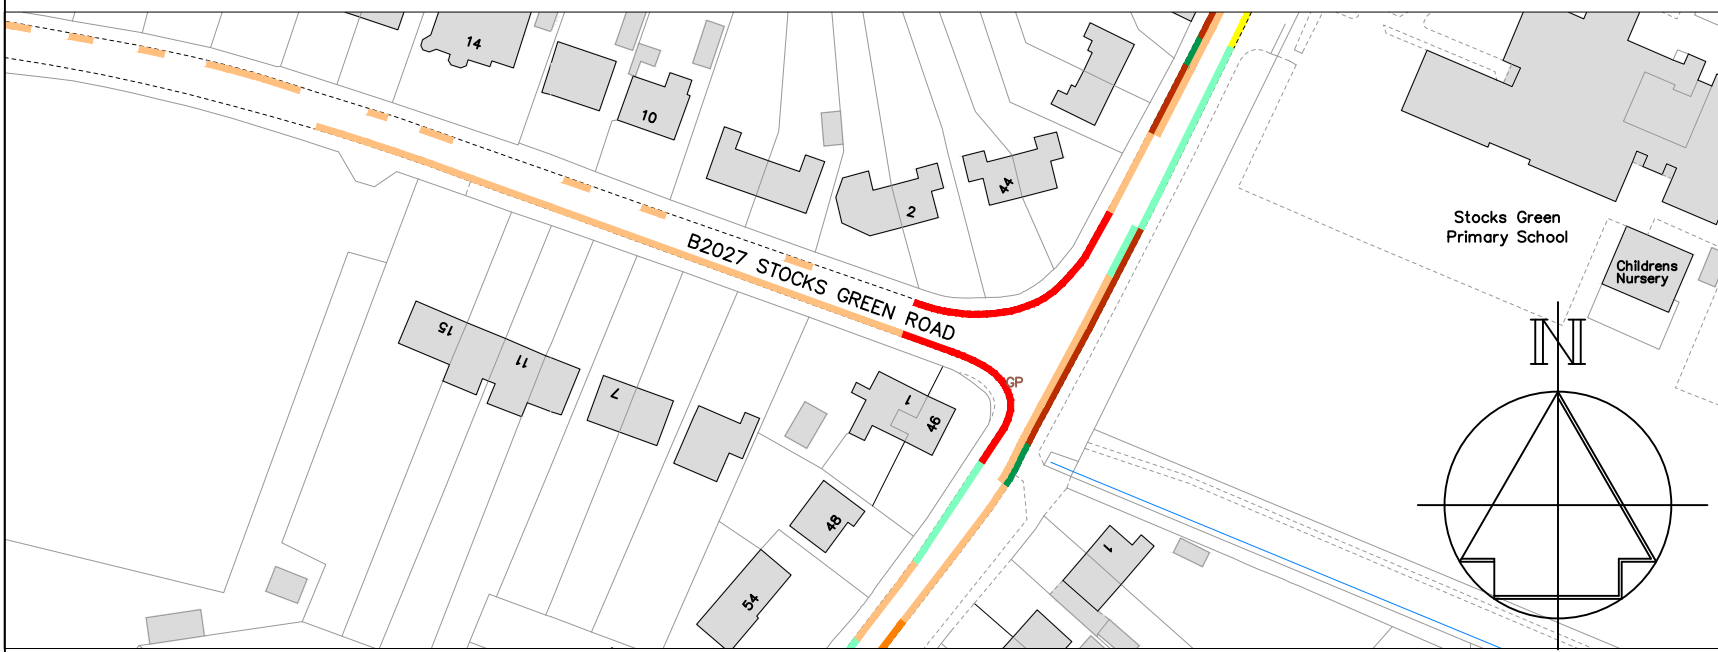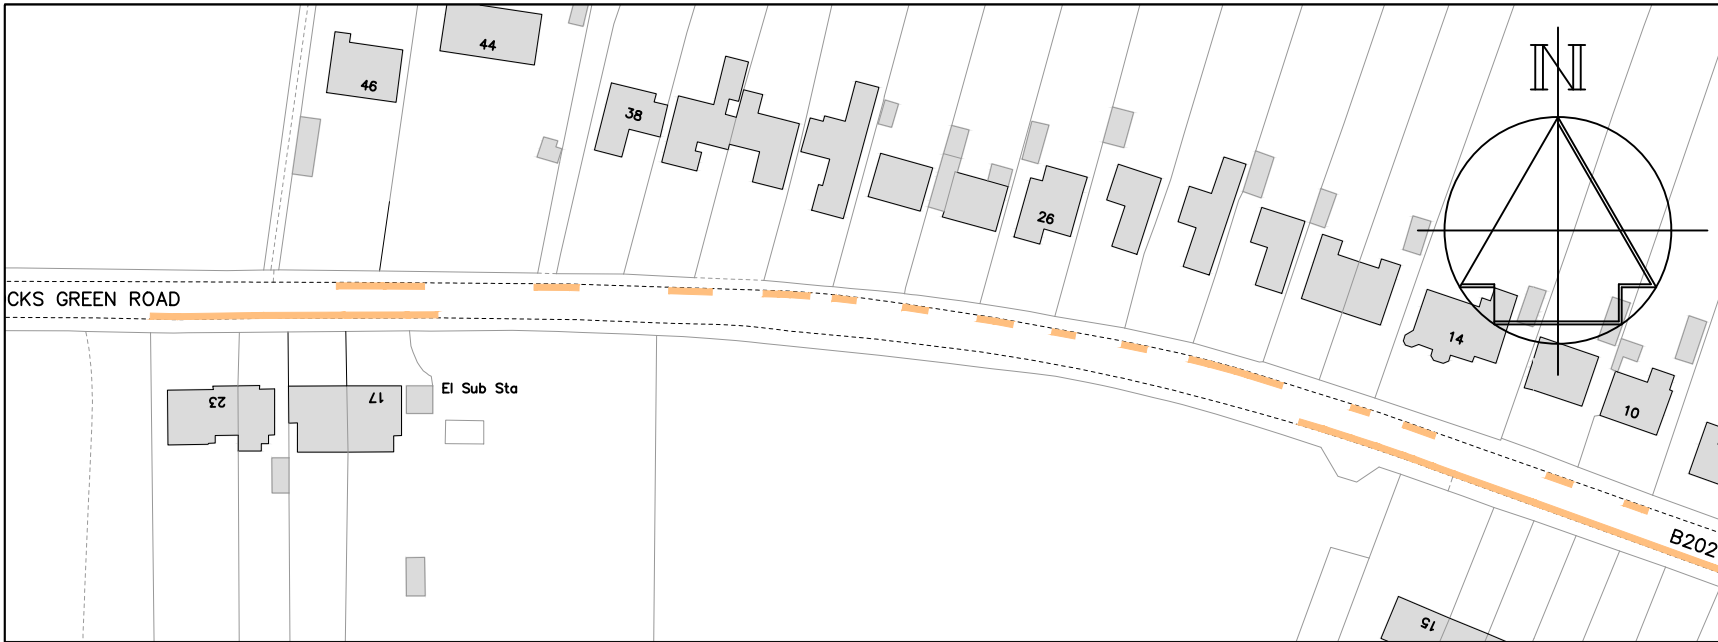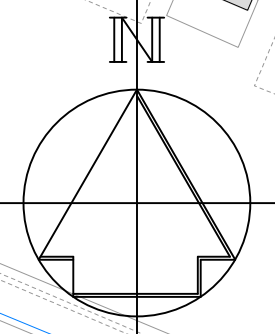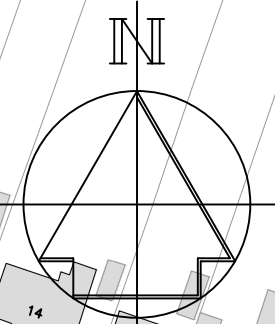

-	-	-
Revision		Date
Drawn ACB	Checked AE	Date 12/2022
Scale 1 :1250 @ A4		
Drawing No. DD/588/09		Rev -






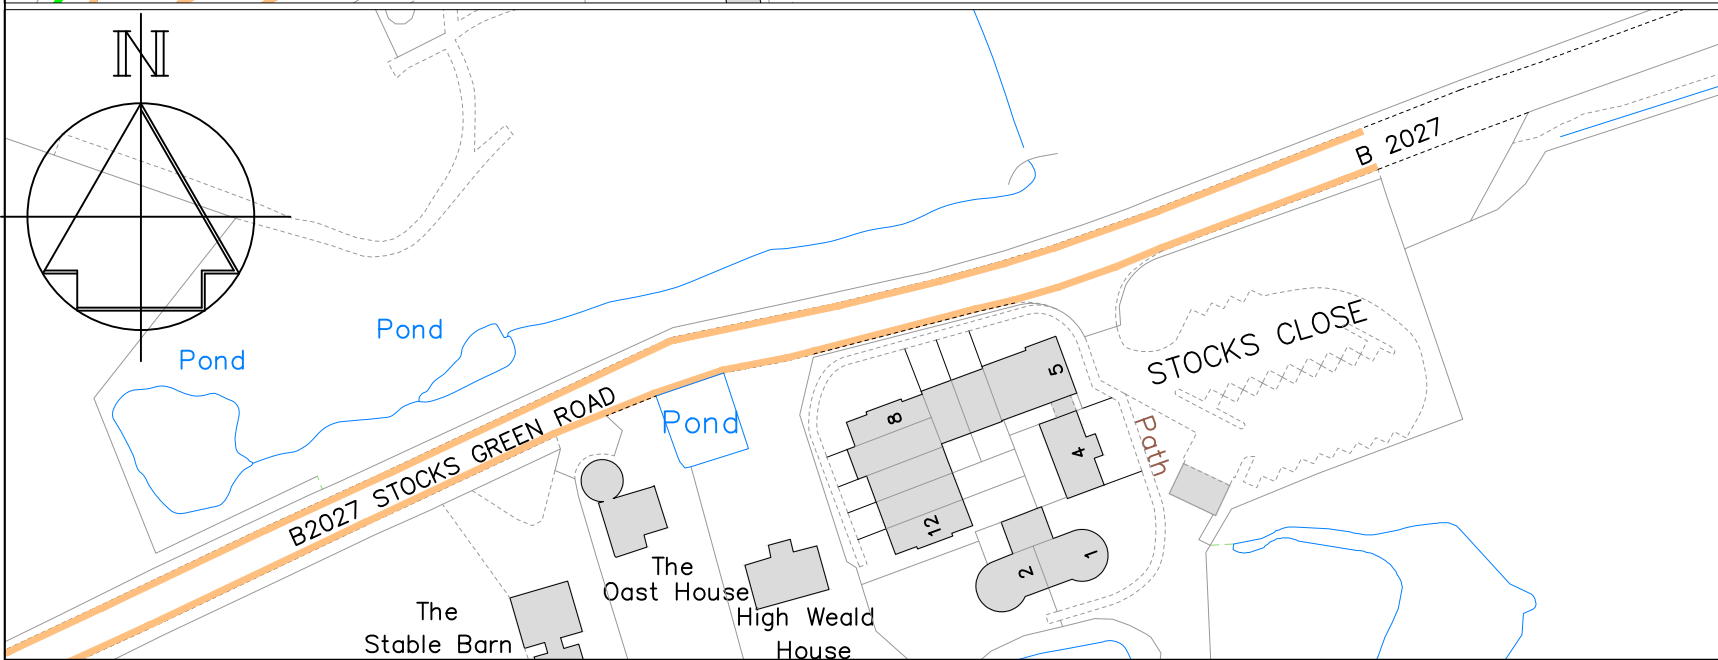
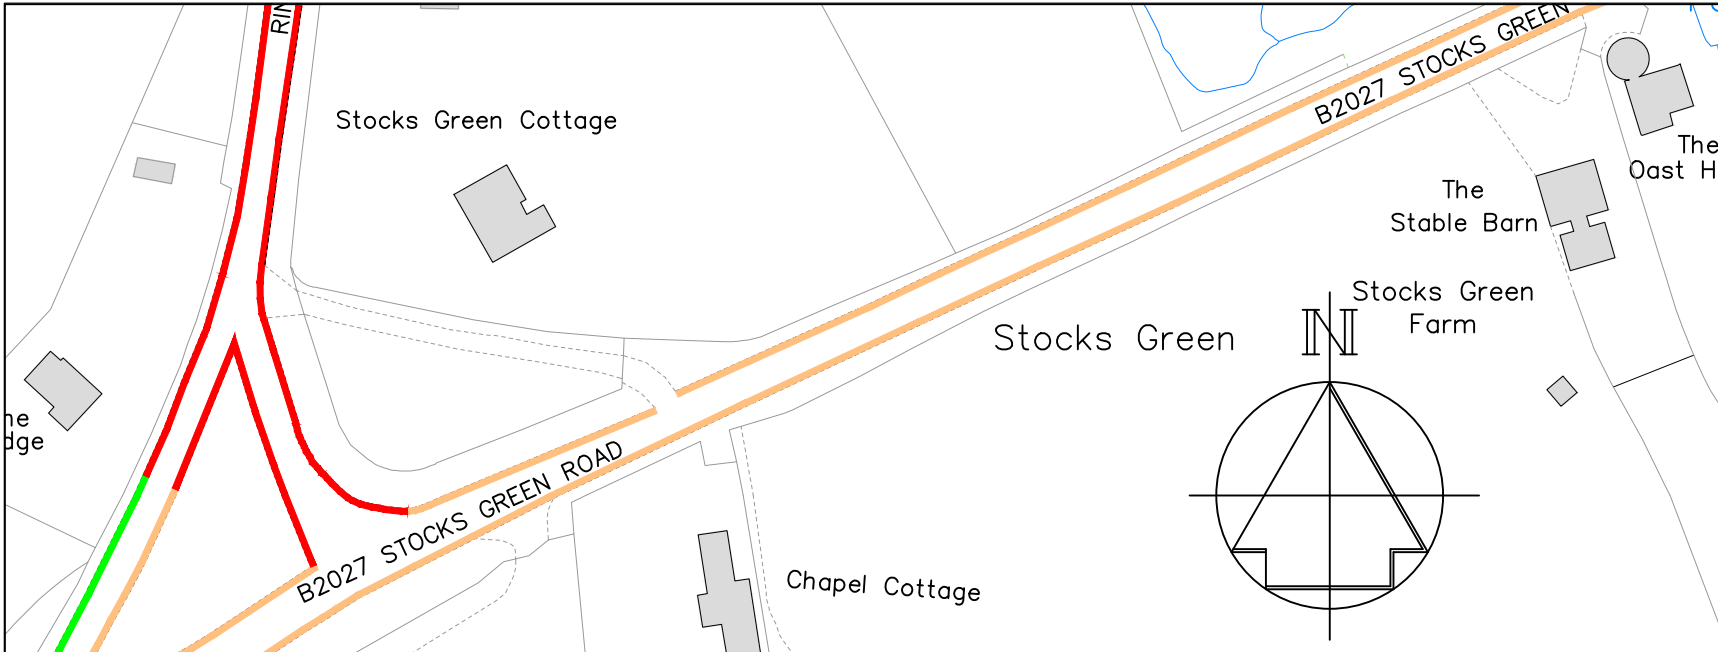
Transportation Team
 Gibson Building
 Gibson Drive
 Kings Hill
 West Malling
 Kent ME19 4LZ
 Tel: 01732 844522

Project Title
Hildenborough Parking Review
 Informal consultation

Drawing Title
Stocks Green Road (east end)

Key

-  Existing "No waiting at any time" (double yellow lines)
-  Proposed "No waiting at any time" (double yellow lines)
-  Proposed "Pay by phone, Mon-Sat, 10am - 2pm (parking bay)"



-	-	-
---	---	---

Revision	Date
----------	------

Drawn ACB	Checked AE	Date 12/2022
--------------	---------------	-----------------

Scale 1 :1250 @ A4

Drawing No. DD/588/10	Rev -
--------------------------	----------




STREETSCENE,
LEISURE &
TECHNICAL SERVICES

Transportation Team
Gibson Building
Gibson Drive
Kings Hill
West Malling
Kent ME19 4LZ
Tel: 01732 844522

Project Title
Hildenborough Parking Review
Informal consultation

Drawing Title
Stocks Green Road (west)

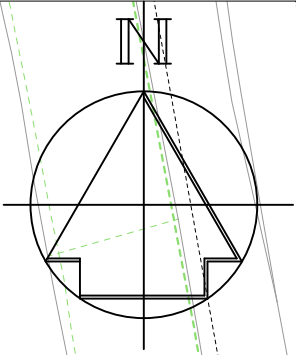

A 21

The Lodge

Stocks Gree

RINGS HILL

B2027 STOCKS G

RINGS HILL

Key

- Existing "No waiting at any time" (double yellow lines)
- Proposed "No waiting at any time" (double yellow lines)
- Proposed "Pay by phone, Mon-Sat, 10am - 2pm (parking bay)"

Revision	Date



STREETSCENE,
LEISURE &
TECHNICAL SERVICES

Transportation Team
Gibson Building
Gibson Drive
Kings Hill
West Malling
Kent ME19 4LZ
Tel: 01732 844522


Project Title
**Hildenborough
Parking Review
Informal consultation**

Drawing Title
**Rings Hill and
Stocks Green Road**

Drawn ACB | Checked AE | Date 12/2022


Scale **1 : 1250 @ A4**

Drawing No. DD/588/11	Rev -
--------------------------	----------

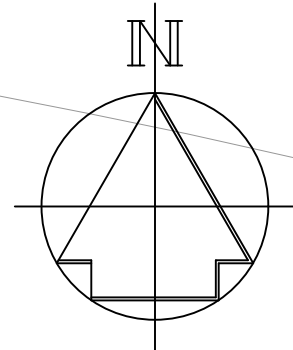

Key

- — Existing "No waiting at any time" (double yellow lines)
- — Proposed "No waiting at any time" (double yellow lines)

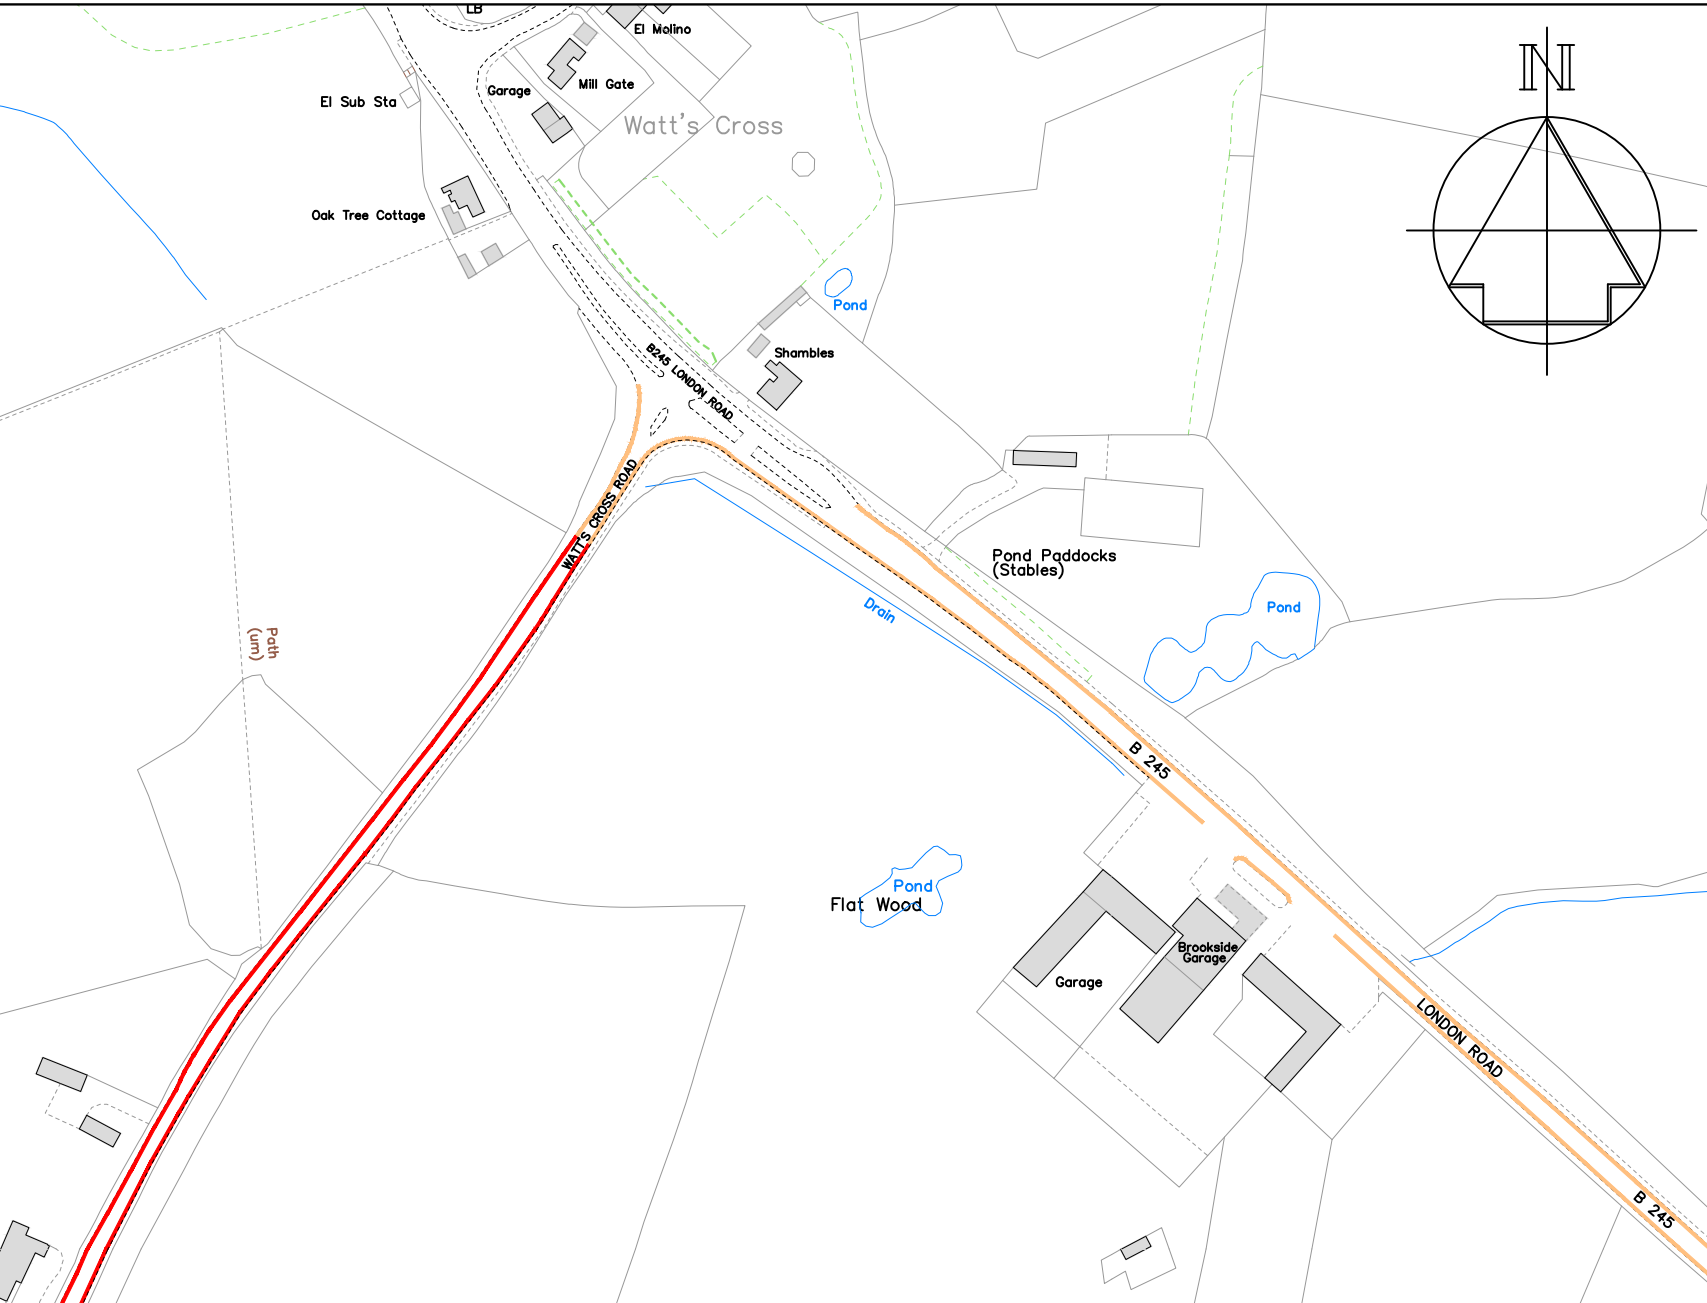

-	-	-
Revision		Date
Drawn ACB	Checked AE	Date 12/2022
Scale 1 :2500 @ A4		
Drawing No. DD/588/12		Rev -


TONBRIDGE & MALLING
BOROUGH COUNCIL

STREETSCENE,
LEISURE &
TECHNICAL SERVICES

Transportation Team
Gibson Building
Gibson Drive
Kings Hill
West Malling
Kent ME19 4LZ
Tel: 01732 844522


Project Title
Hildenborough Parking Review
Informal consultation

Drawing Title
Watts Cross Road and
B245 London Road

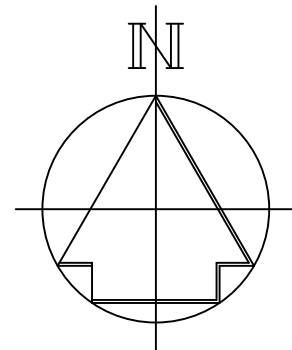

Key

- Existing "No waiting at any time" (double yellow lines)
- Proposed "No waiting at any time" (double yellow lines)
- Proposed "Pay by phone, Mon-Sat, 10am - 2pm" (parking bay)

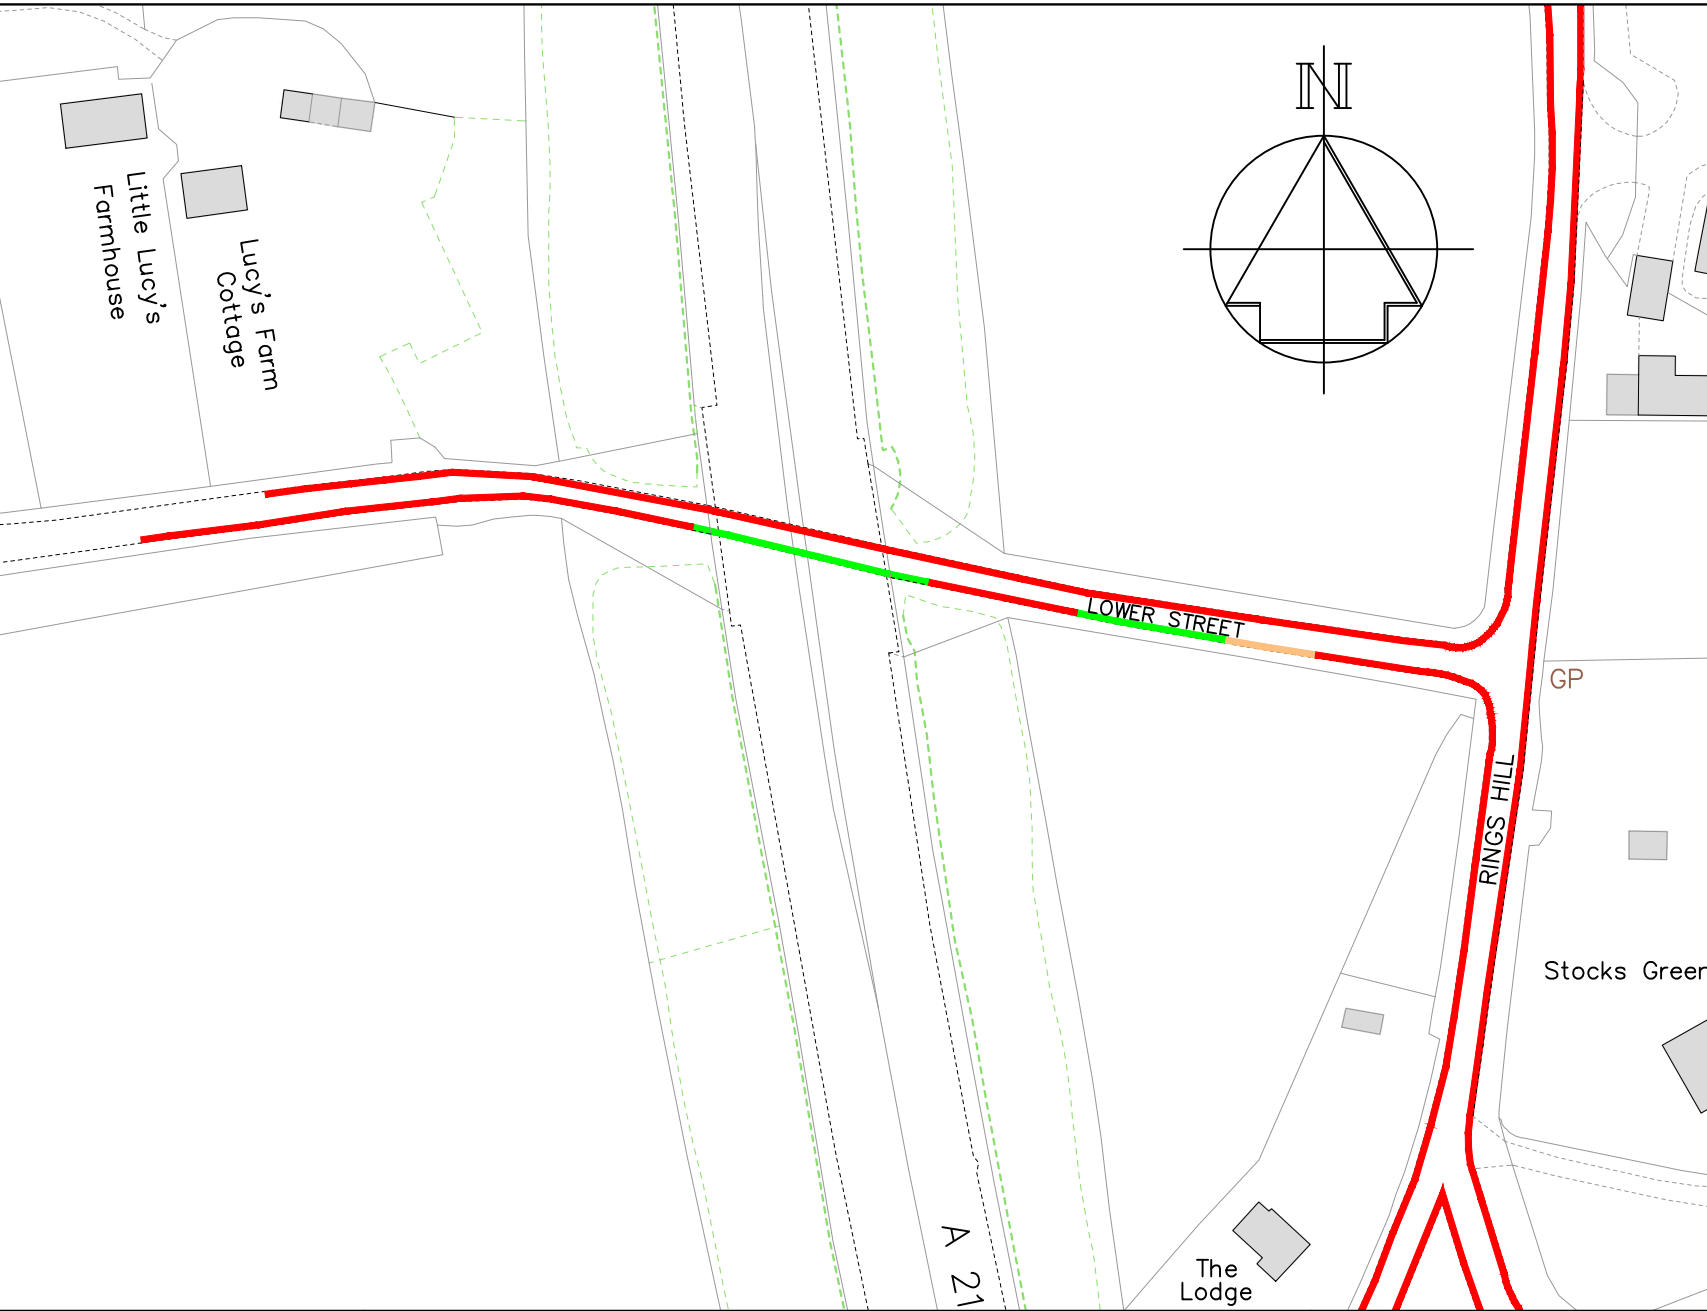

-	-	-
Revision		Date
Drawn ACB	Checked AE	Date 12/2022
Scale 1 :1250 @ A4		
Drawing No. DD/588/13		Rev -

TONBRIDGE & MALLING
BOROUGH COUNCIL

STREETSCENE,
LEISURE &
TECHNICAL SERVICES



Transportation Team
Gibson Building
Gibson Drive
Kings Hill
West Malling
Kent ME19 4LZ
Tel: 01732 844522

Project Title
Hildenborough Parking Review
Informal consultation

Drawing Title
Lower Street and
Rings Hill

Key

- Existing "No waiting at any time" (double yellow lines)
- Proposed "Pay by phone, Mon-Sat, 10am - 2pm (parking bay)"

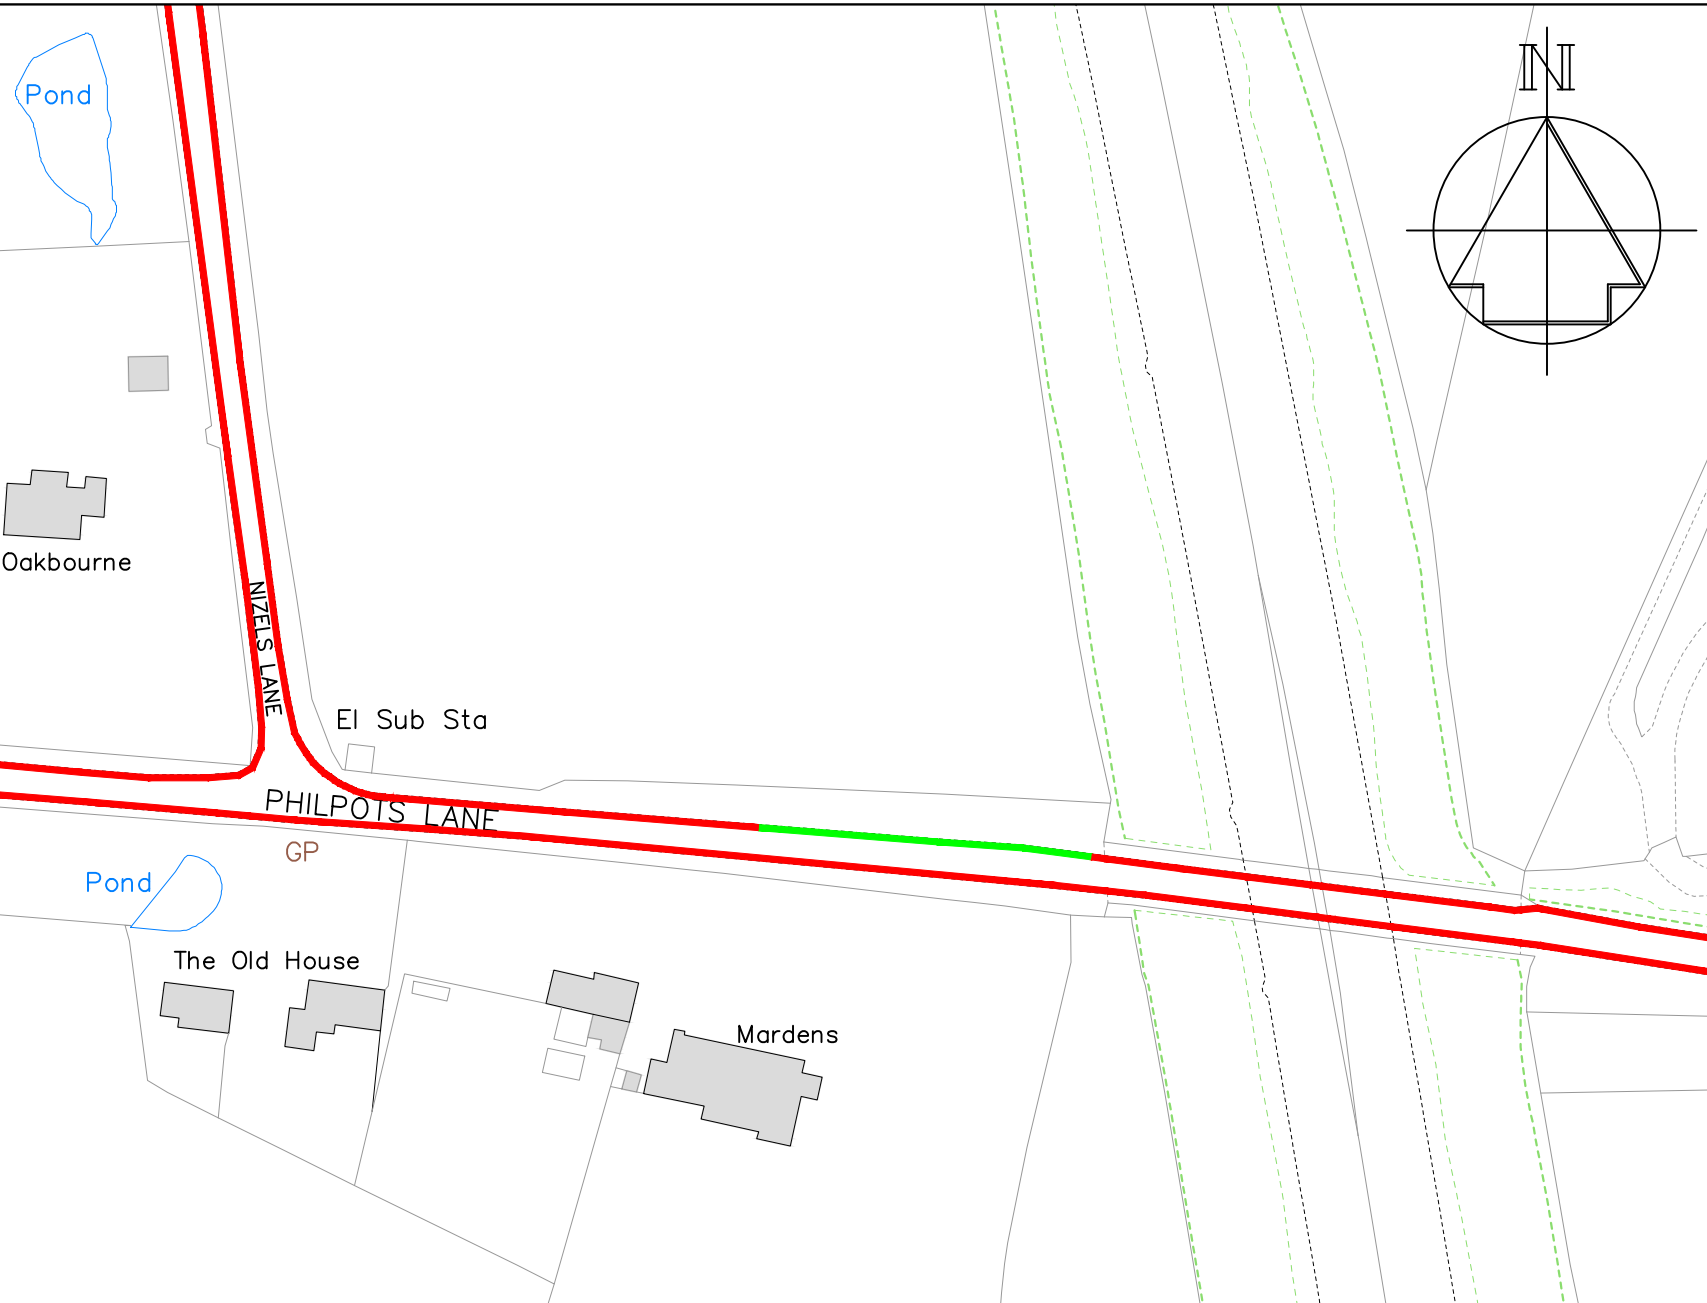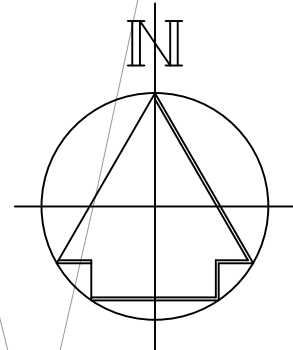

-	-	-
Revision		Date
Drawn ACB	Checked AE	Date 12/2022
Scale 1 :1250 @ A4		
Drawing No. DD/588/14		Rev -




STREETSCENE,
LEISURE &
TECHNICAL SERVICES

Transportation Team
Gibson Building
Gibson Drive
Kings Hill
West Malling
Kent ME19 4LZ
Tel: 01732 844522 Fax: 01732 876317


Project Title
**Hildenborough Parking Review
Informal consultation**

Drawing Title
Philpots Lane

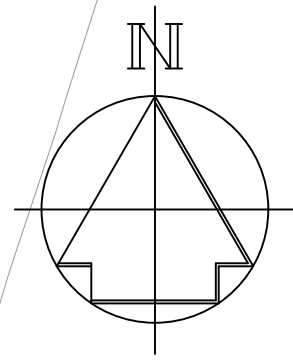

Key

- Existing "No waiting at any time" (double yellow lines)
- Proposed "Pay by phone, Mon-Sat, 10am - 2pm (parking bay)"

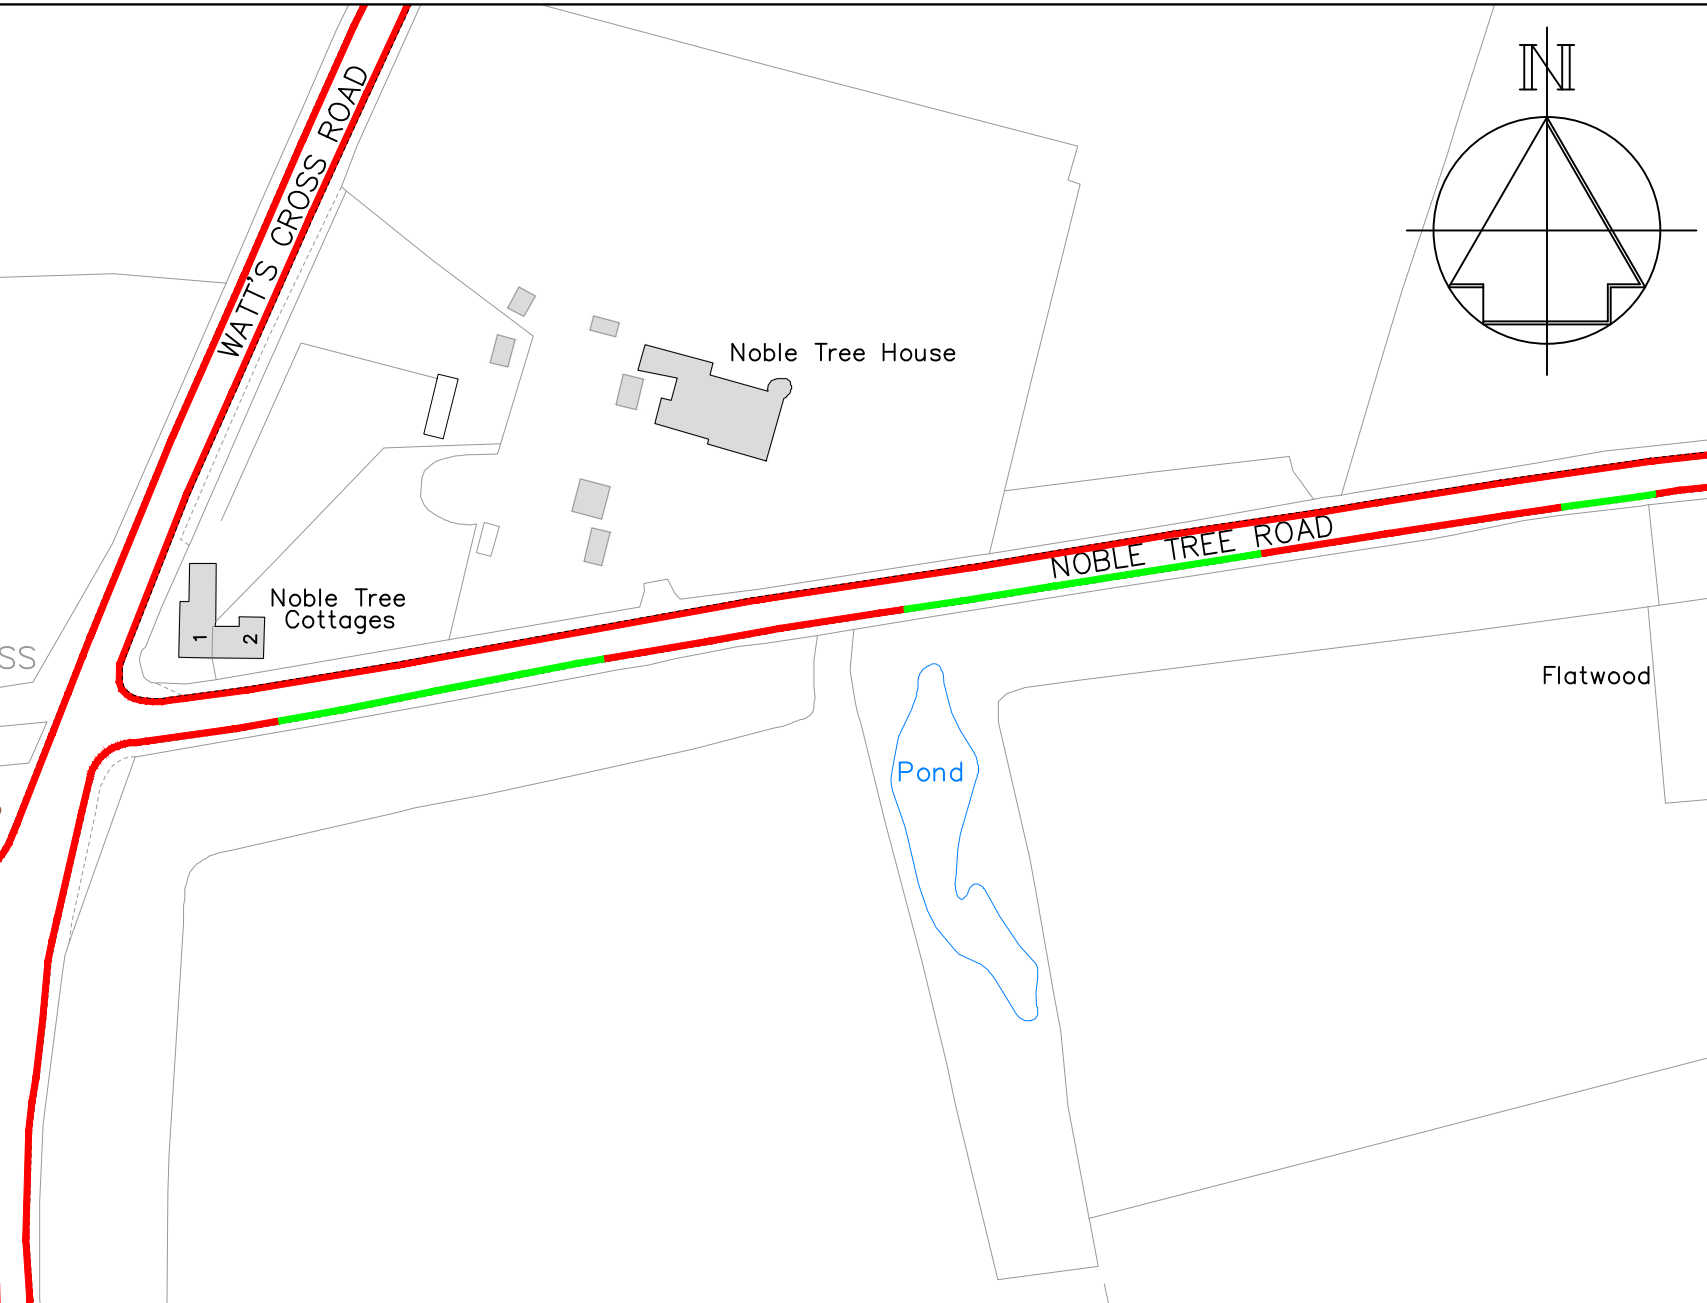


-	-	-
Revision		Date
Drawn ACB	Checked AE	Date 12/2022
Scale 1 :1250 @ A4		
Drawing No. DD/588/15		Rev -



Transportation Team
 Gibson Building
 Gibson Drive
 Kings Hill
 West Malling
 Kent ME19 4LZ
 Tel: 01732 844522

Project Title
**Hildenborough Parking Review
 Informal consultation**

Drawing Title
**Noble Tree Road (west) and
 Watt's Cross Road**

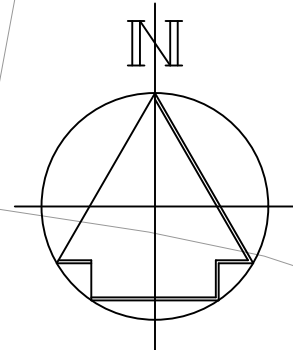

Key

- ▬ Existing "No waiting at any time" (double yellow lines)
- ▬ Proposed "No waiting at any time" (double yellow lines)
- ▬ Proposed "Pay by phone, Mon-Sat, 10am - 2pm (parking bay)"

Woodlands

Flatwood

Mountains Farm Lodge

Childrens Nursery



STREETSCENE,
LEISURE &
TECHNICAL SERVICES

Transportation Team
Gibson Building
Gibson Drive
Kings Hill
West Malling
Kent ME19 4LZ
Tel: 01732 844522

Project Title
Hildenborough Parking Review
Informal consultation


Drawing Title
Noble Tree Road (mid section)

-	-	-
Revision		Date

Drawn ACB	Checked AE	Date 12/2022
---------------------	----------------------	------------------------


Scale **1 :1250 @ A4**

Drawing No. DD/588/16	Rev -
---------------------------------	-----------------

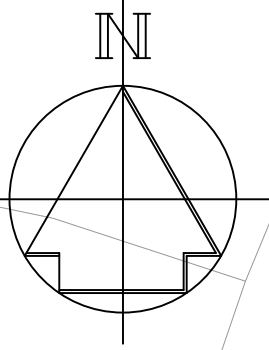

Key

- Existing "No waiting at any time" (double yellow lines)
- Proposed "No waiting at any time" (double yellow lines)
- / / / / / Proposed "HD1 Permit holders only, Mon-Sat, 10am-2pm" (permit parking zone)
- Proposed "Pay by phone, Mon-Sat, 10am - 2pm" (parking bay)

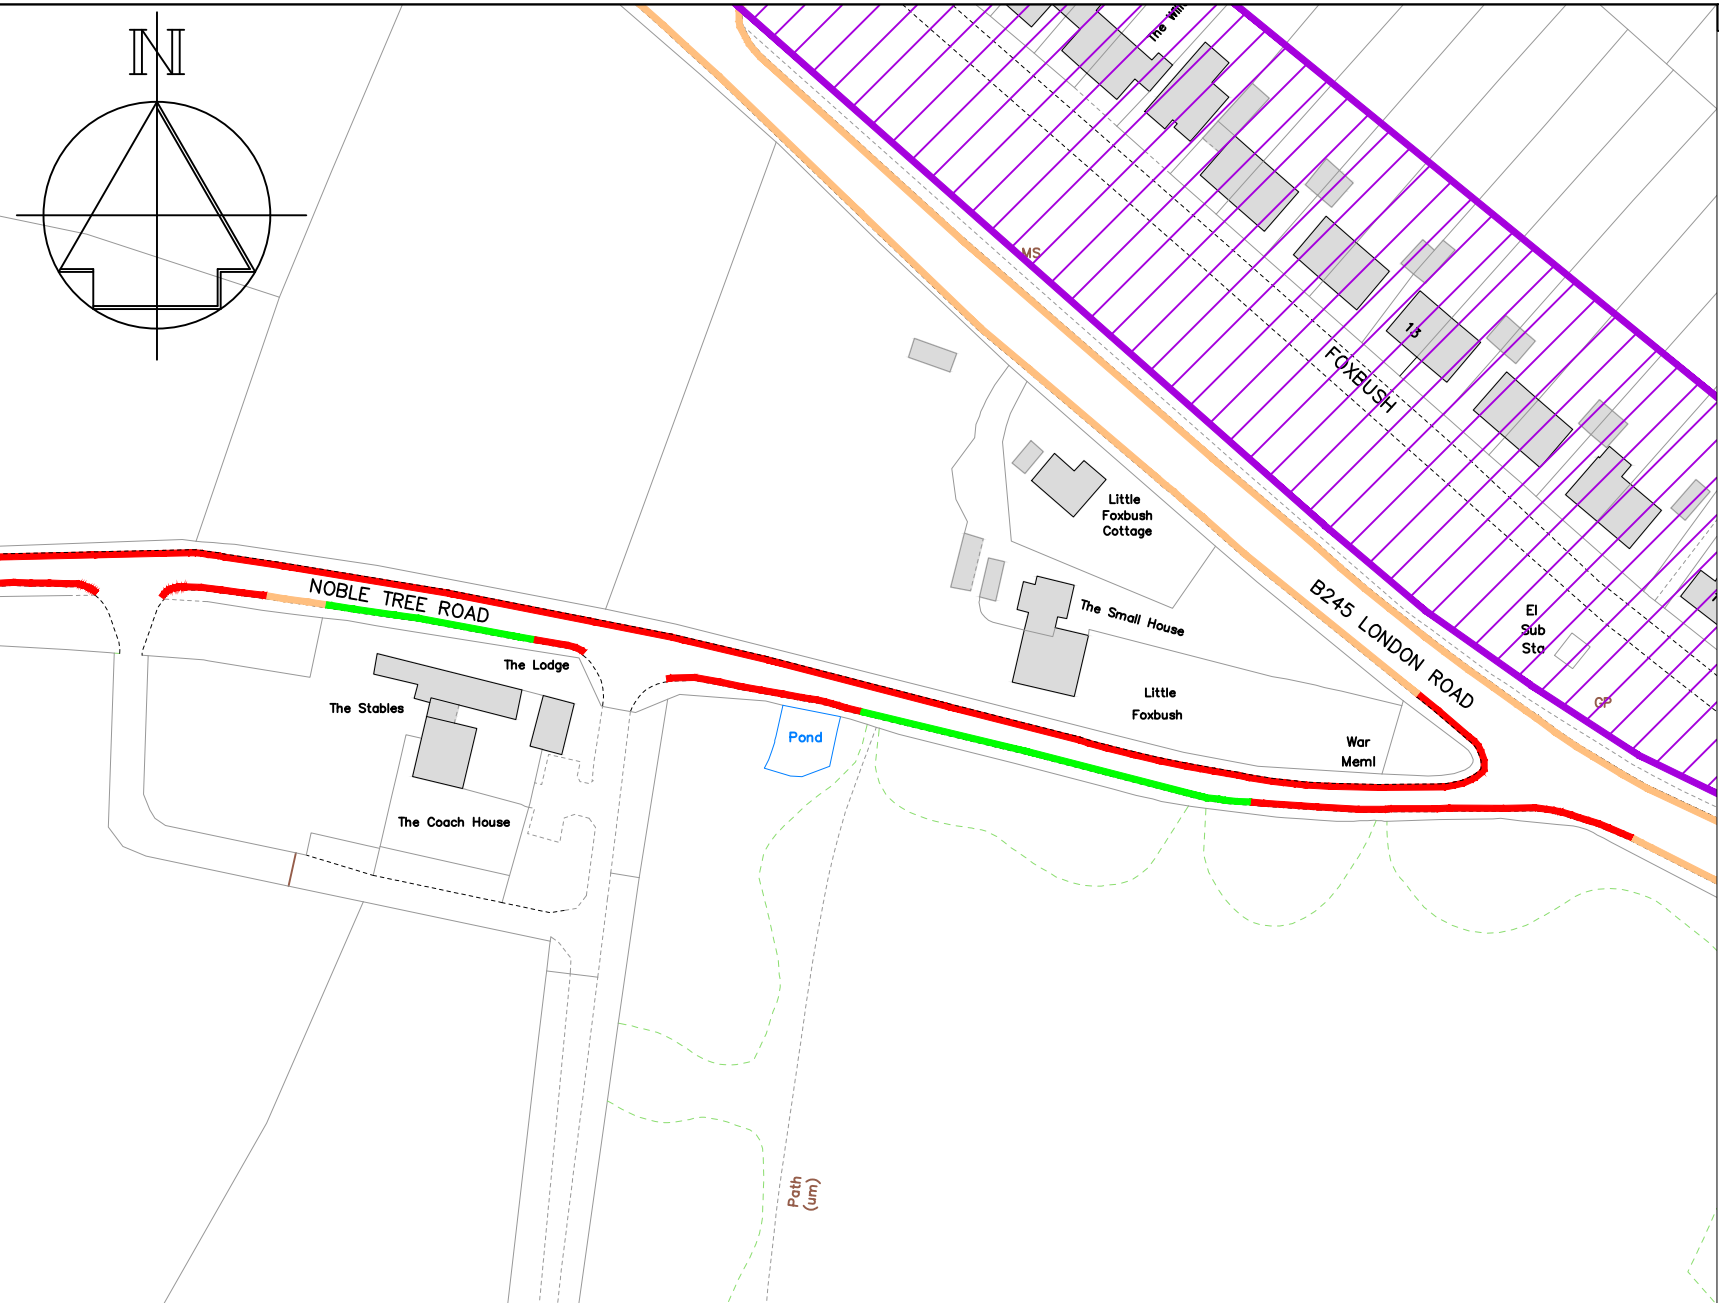

-	-	-
Revision		Date

Drawn ACB	Checked AE	Date 12/2022
---------------------	----------------------	------------------------

Scale 1 :1250 @ A4


Drawing No. DD/588/17	Rev -
---------------------------------	----------

**STREETSCENE,
LEISURE &
TECHNICAL SERVICES**

Transportation Team
Gibson Building
Gibson Drive
Kings Hill
West Malling
Kent ME19 4LZ
Tel: 01732 844522


Project Title
**Hildenborough Parking Review
Informal consultation**

Drawing Title
**Noble Tree Road (east) and B245
London Road**

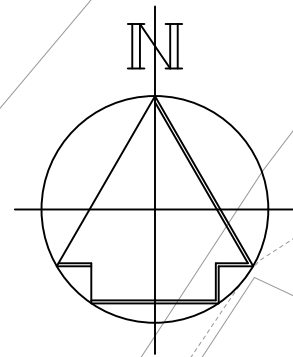

Key

- Existing "No waiting at any time" (double yellow lines)
- Proposed "No waiting at any time" (double yellow lines)
- Existing uncontrolled parking bay
- Proposed "Bus stop clearway" (yellow bus stop marking)
- Existing "Advisory access protection marking" (white line)
- Proposed "Limited waiting, Mon-Sat, 8am-6pm 2hrs, no return within 2hrs and permit parking HD1 (parking bay)
- Proposed "HD1 Permit holders only, Mon-Sat, 10am-2pm" (permit parking zone)
- Proposed "Pay by phone, Mon-Sat, 10am - 2pm (parking bay)

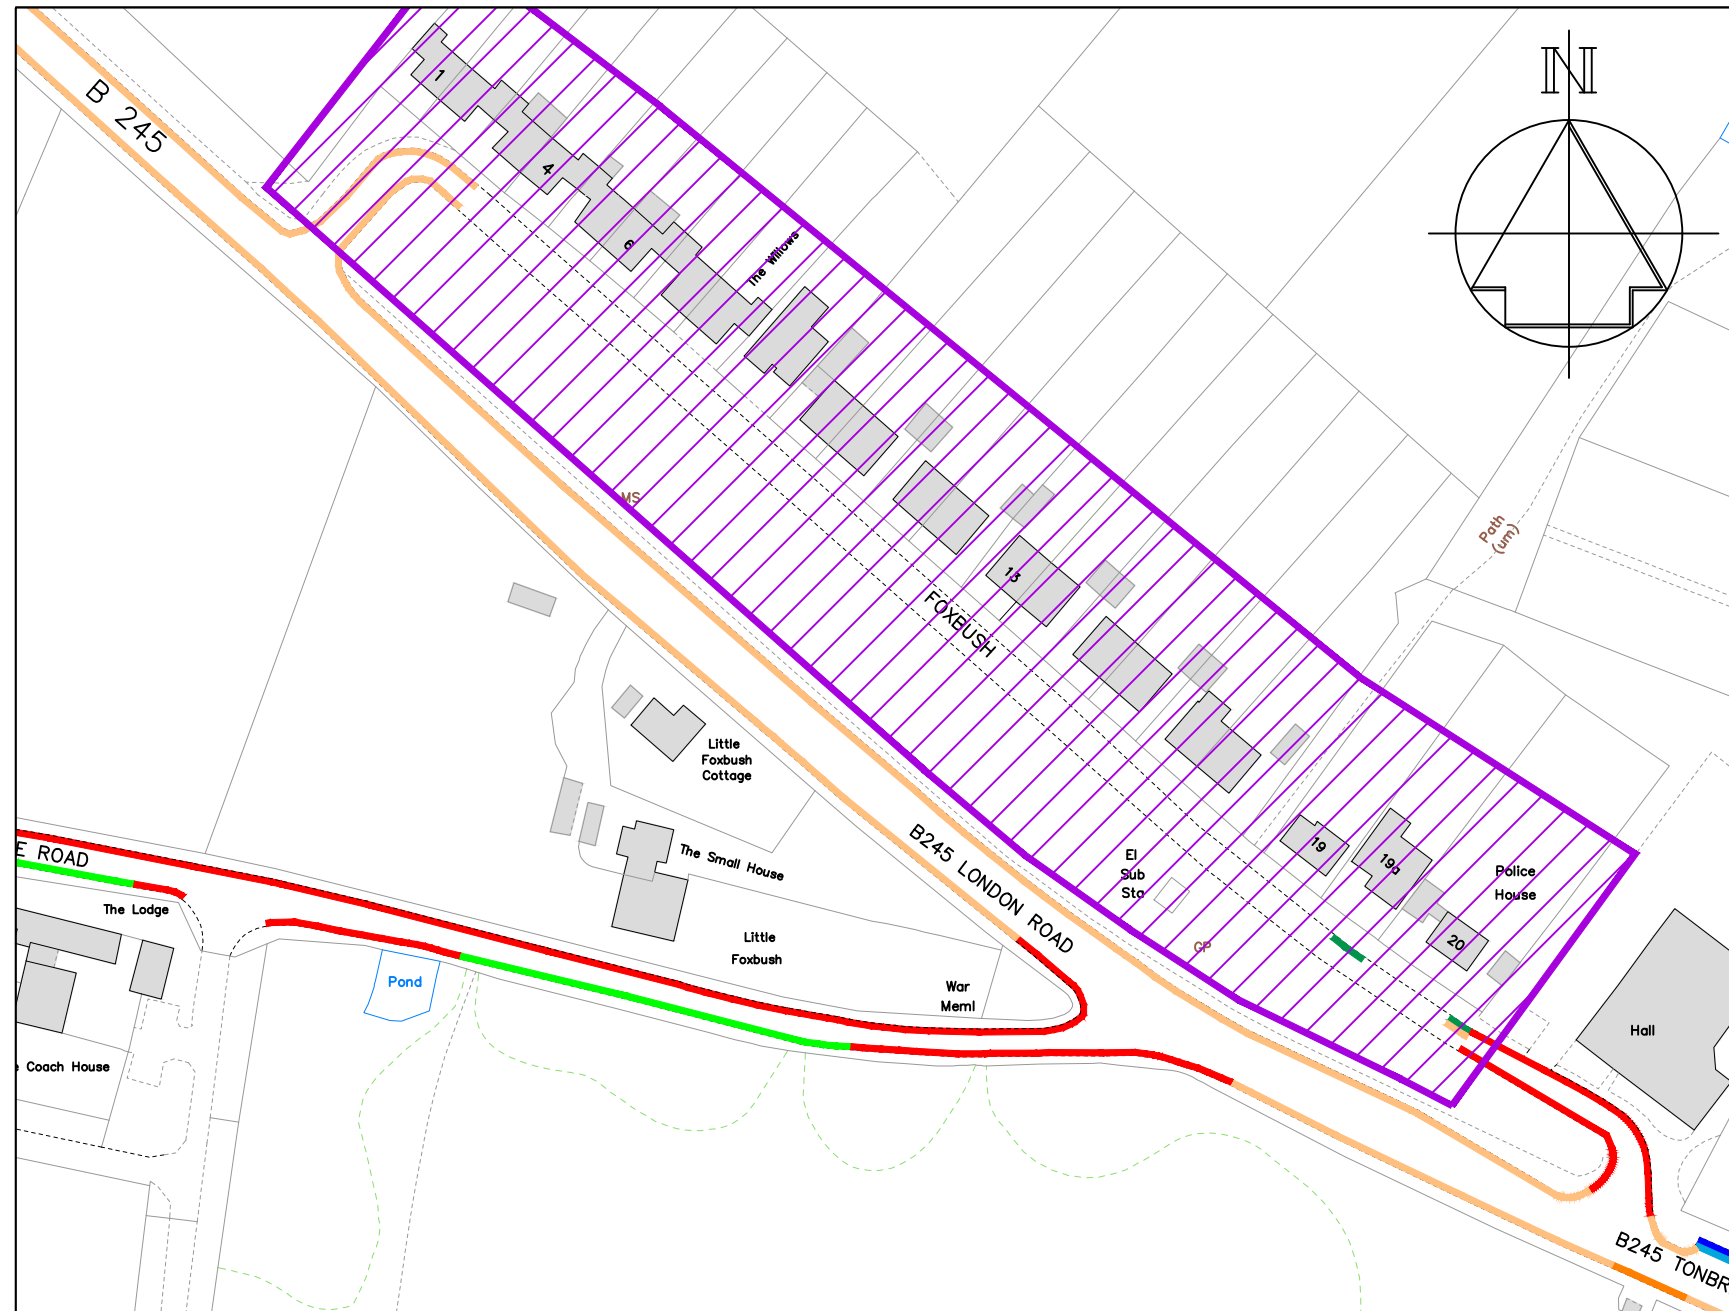

-	-	-
Revision		Date
Drawn ACB	Checked AE	Date 12/2022
Scale 1 :1250 @ A4		
Drawing No. DD/588/18		Rev -





Transportation Team
 Gibson Building
 Gibson Drive
 Kings Hill
 West Malling
 Kent ME19 4LZ
 Tel: 01732 844522

Project Title
Hildenborough Parking Review
 Informal consultation

Drawing Title
B245 London Road and Foxbush

Key

- Existing "No waiting at any time" (double yellow lines)
- Proposed "No waiting at any time" (double yellow lines)
- Existing uncontrolled parking bay
- Existing "School Keep Clear"(yellow zig-zags)
- Proposed "Bus stop clearway" (yellow bus stop marking)
- Existing "Advisory access protection marking" (white line)
- Proposed "Limited waiting, Mon-Sat, 8am-6pm 2hrs, no return within 2hrs and permit parking HD1 (parking bay)
- Proposed "Limited waiting, Mon-Sat, 8am-6pm 1hr, no return within 1hr (parking bay)
- Proposed "HD1 Permit holders only, Mon-Sat, 10am-2pm" (permit parking zone)
- Existing "Pedestrian crossing controlled zone" (white zig-zags)
- Existing "Limited waiting, Mon-Sat 8am-7pm 30mins no return 30 mins" (parking bay)

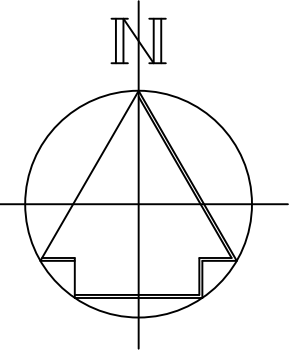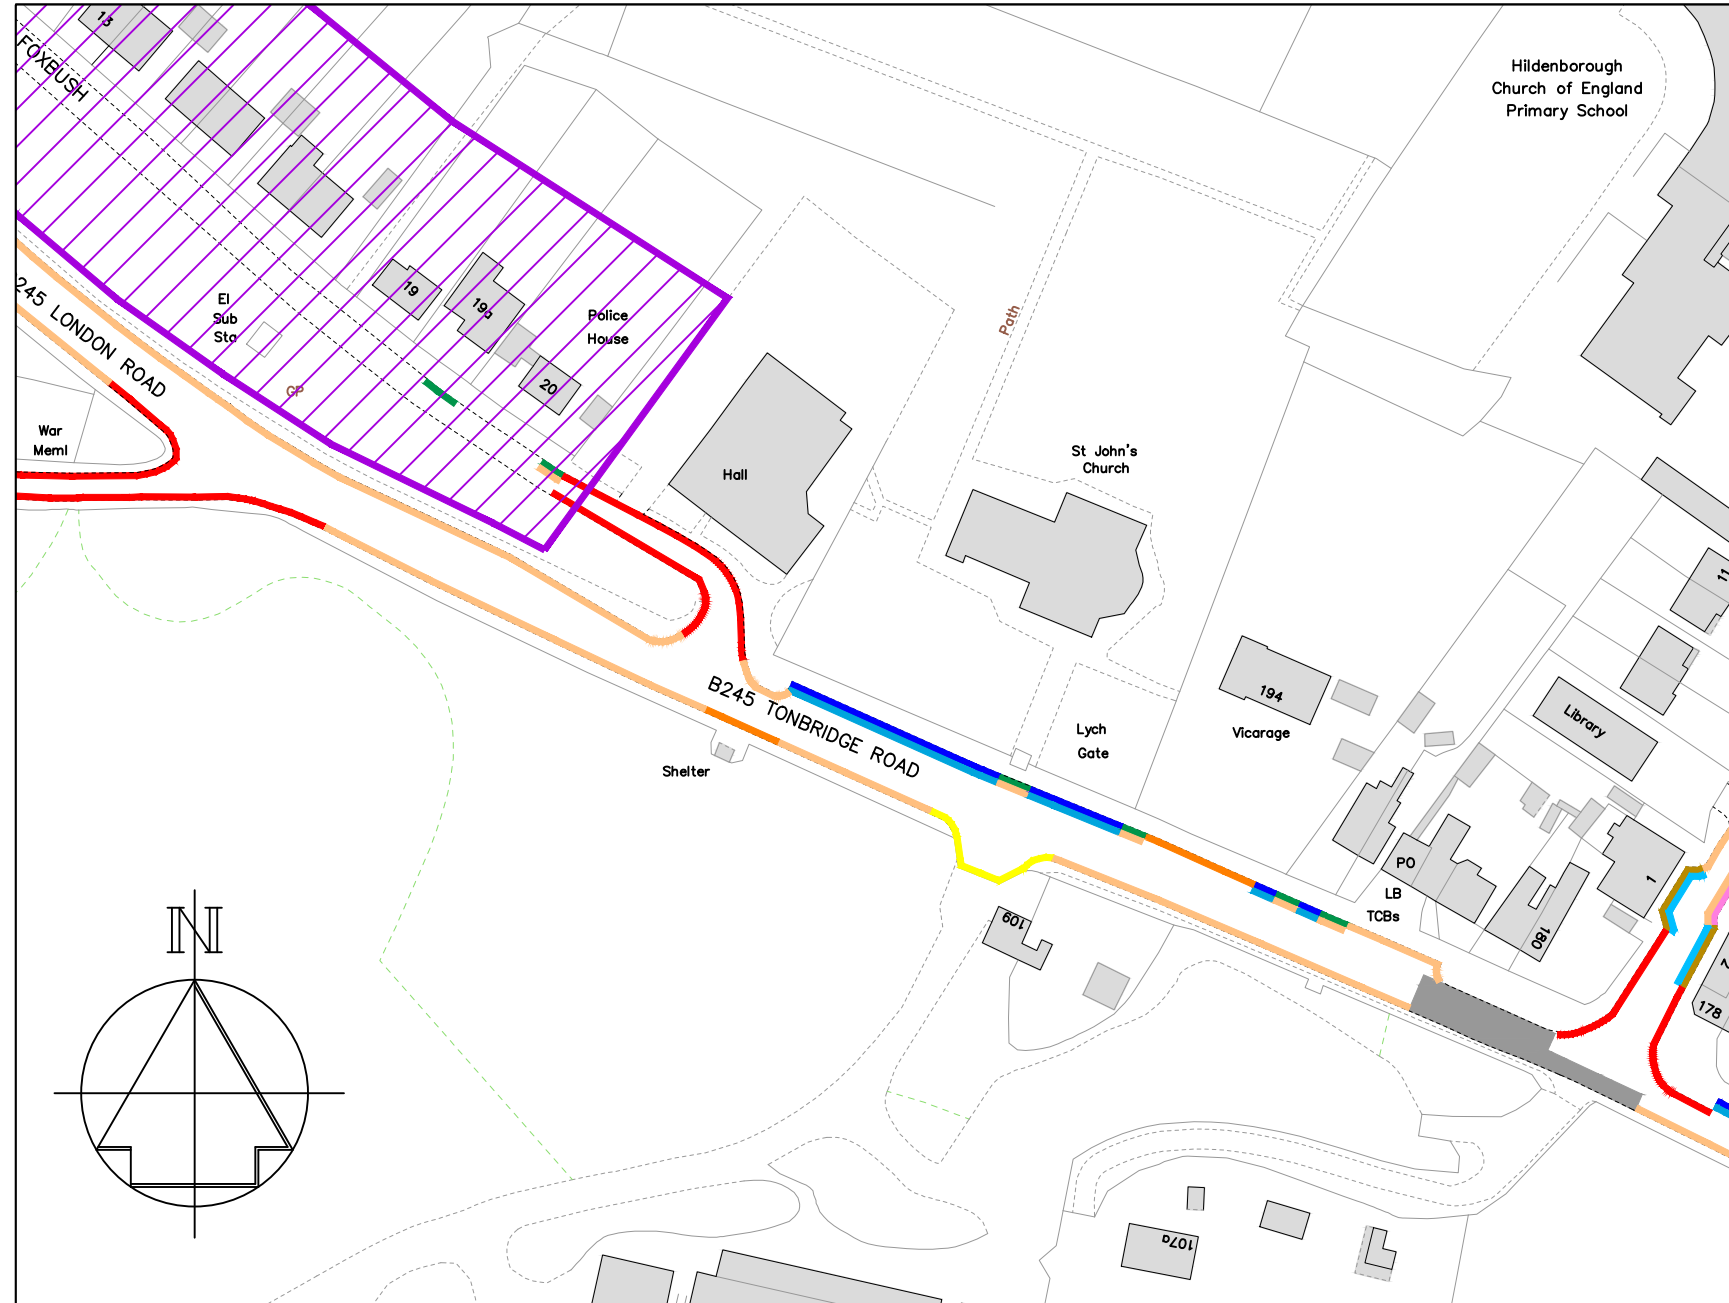

-	-	-
Revision		Date
Drawn ACB	Checked AE	Date 12/2022
Scale 1 :1000 @ A4		
Drawing No. DD/588/19		Rev -

TONBRIDGE & MALLING
BOROUGH COUNCIL





STREETSCENE,
LEISURE &
TECHNICAL SERVICES



Transportation Team
Gibson Building
Gibson Drive
Kings Hill
West Malling
Kent ME19 4LZ
Tel: 01732 844522

Project Title
Hildenborough Parking Review
Informal consultation

Drawing Title
B245 London Road (east of Foxbush)

Key

-  Existing "No waiting at any time" (double yellow lines)
-  Proposed "No waiting at any time" (double yellow lines)
-  Proposed "Bus stop clearway" (yellow bus stop marking)
-  Proposed "HD1 Permit holders only, Mon-Sat, 10am-2pm" (permit parking zone)

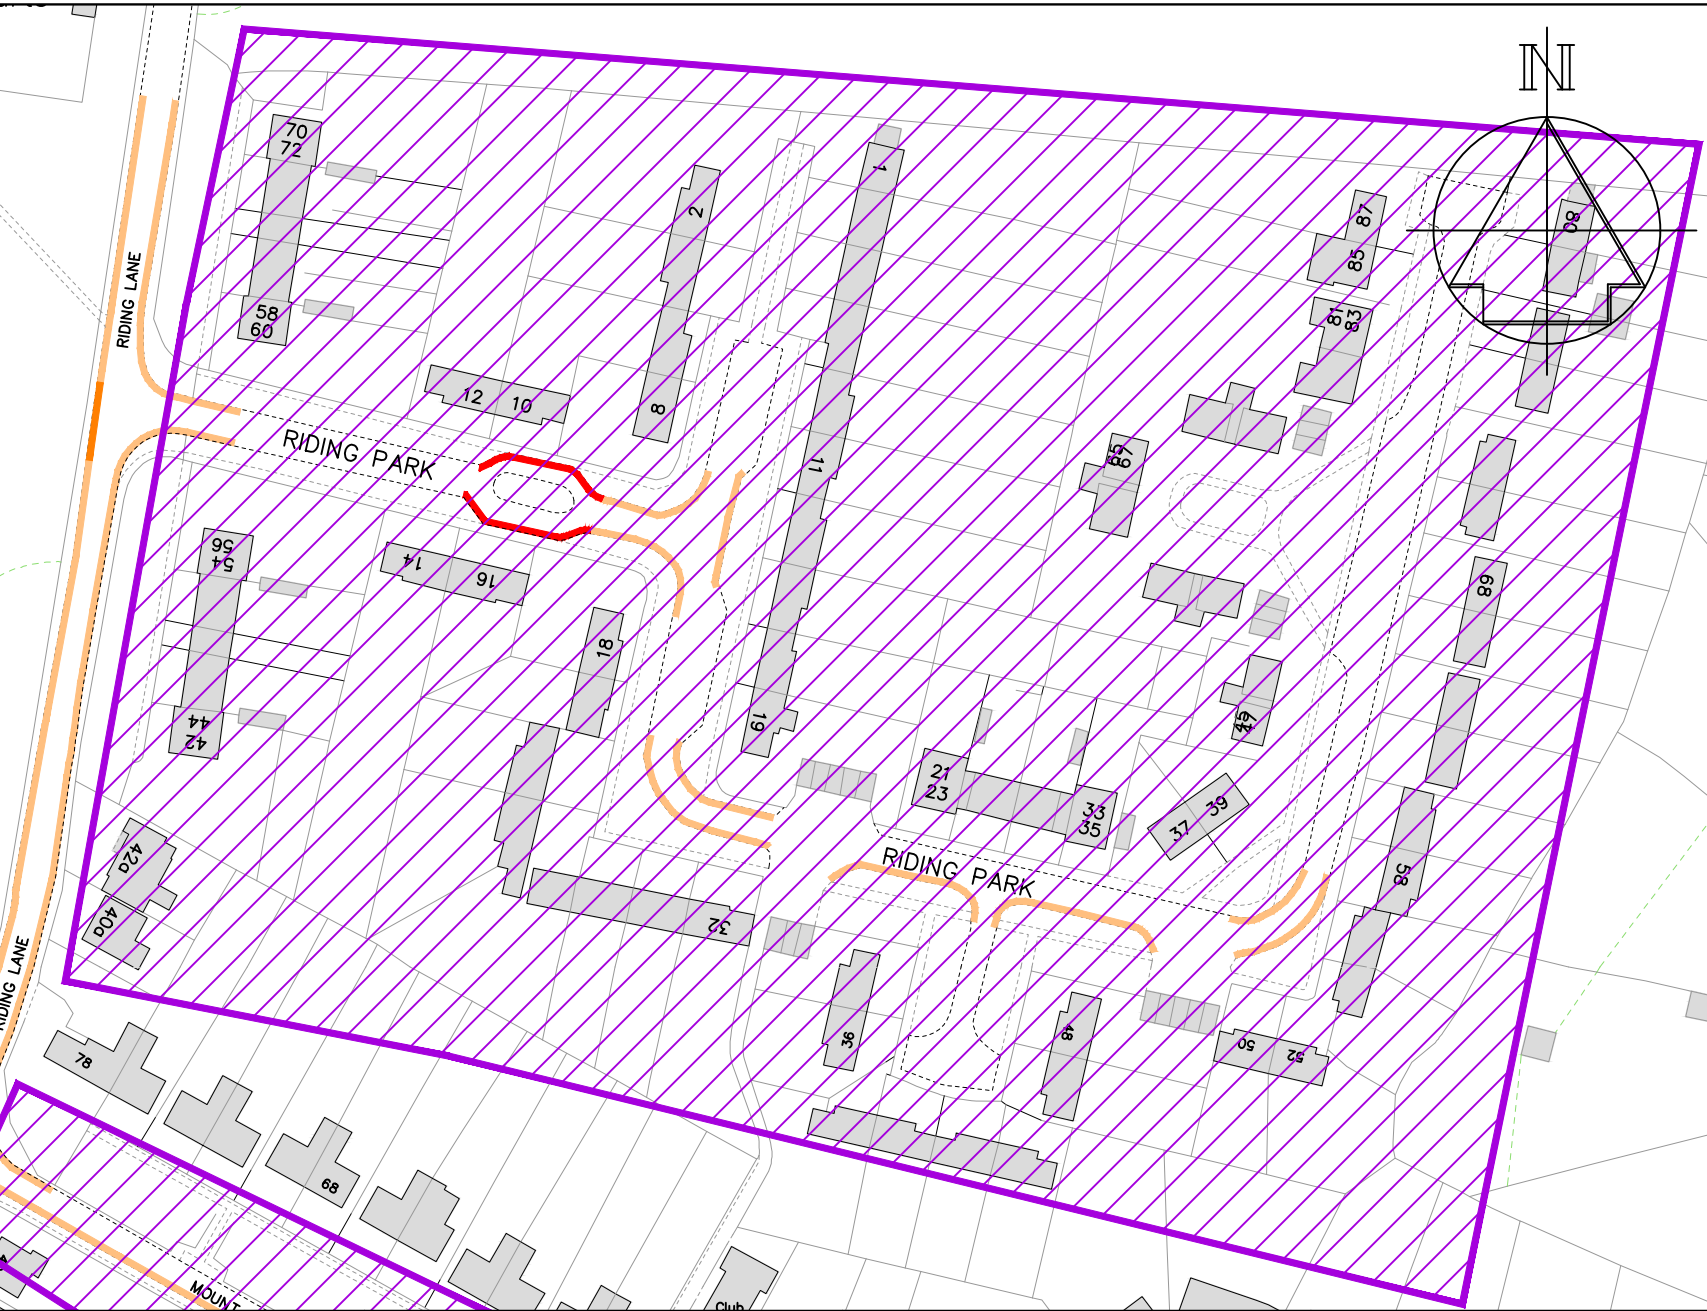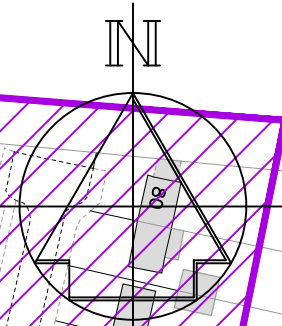

-	-	-
Revision		Date
Drawn ACB	Checked AE	Date 12/2022
Scale 1 :1250 @ A4		
Drawing No. DD/588/20		Rev -



TONBRIDGE & MALLING
BOROUGH COUNCIL









STREETSCENE,
LEISURE &
TECHNICAL SERVICES


Transportation Team
Gibson Building
Gibson Drive
Kings Hill
West Malling
Kent ME19 4LZ
Tel: 01732 844522

Project Title
Hildenborough Parking Review
Informal consultation

Drawing Title
Riding Park

Key

-  Existing "No waiting at any time" (double yellow lines)
-  Proposed "No waiting at any time" (double yellow lines)
-  Existing uncontrolled parking bay
-  Proposed "Bus stop clearway" (yellow bus stop marking)
-  Existing "Advisory access protection marking" (white line)
-  Proposed "Limited waiting, Mon-Sat, 8am-6pm 2hrs, no return within 2hrs and permit parking HD1 (parking bay)"
-  Proposed "Limited waiting, Mon-Sat, 8am-6pm 1hr, no return within 1hr (parking bay)"
-  Proposed "HD1 Permit holders only, Mon-Sat, 10am-2pm" (permit parking zone)

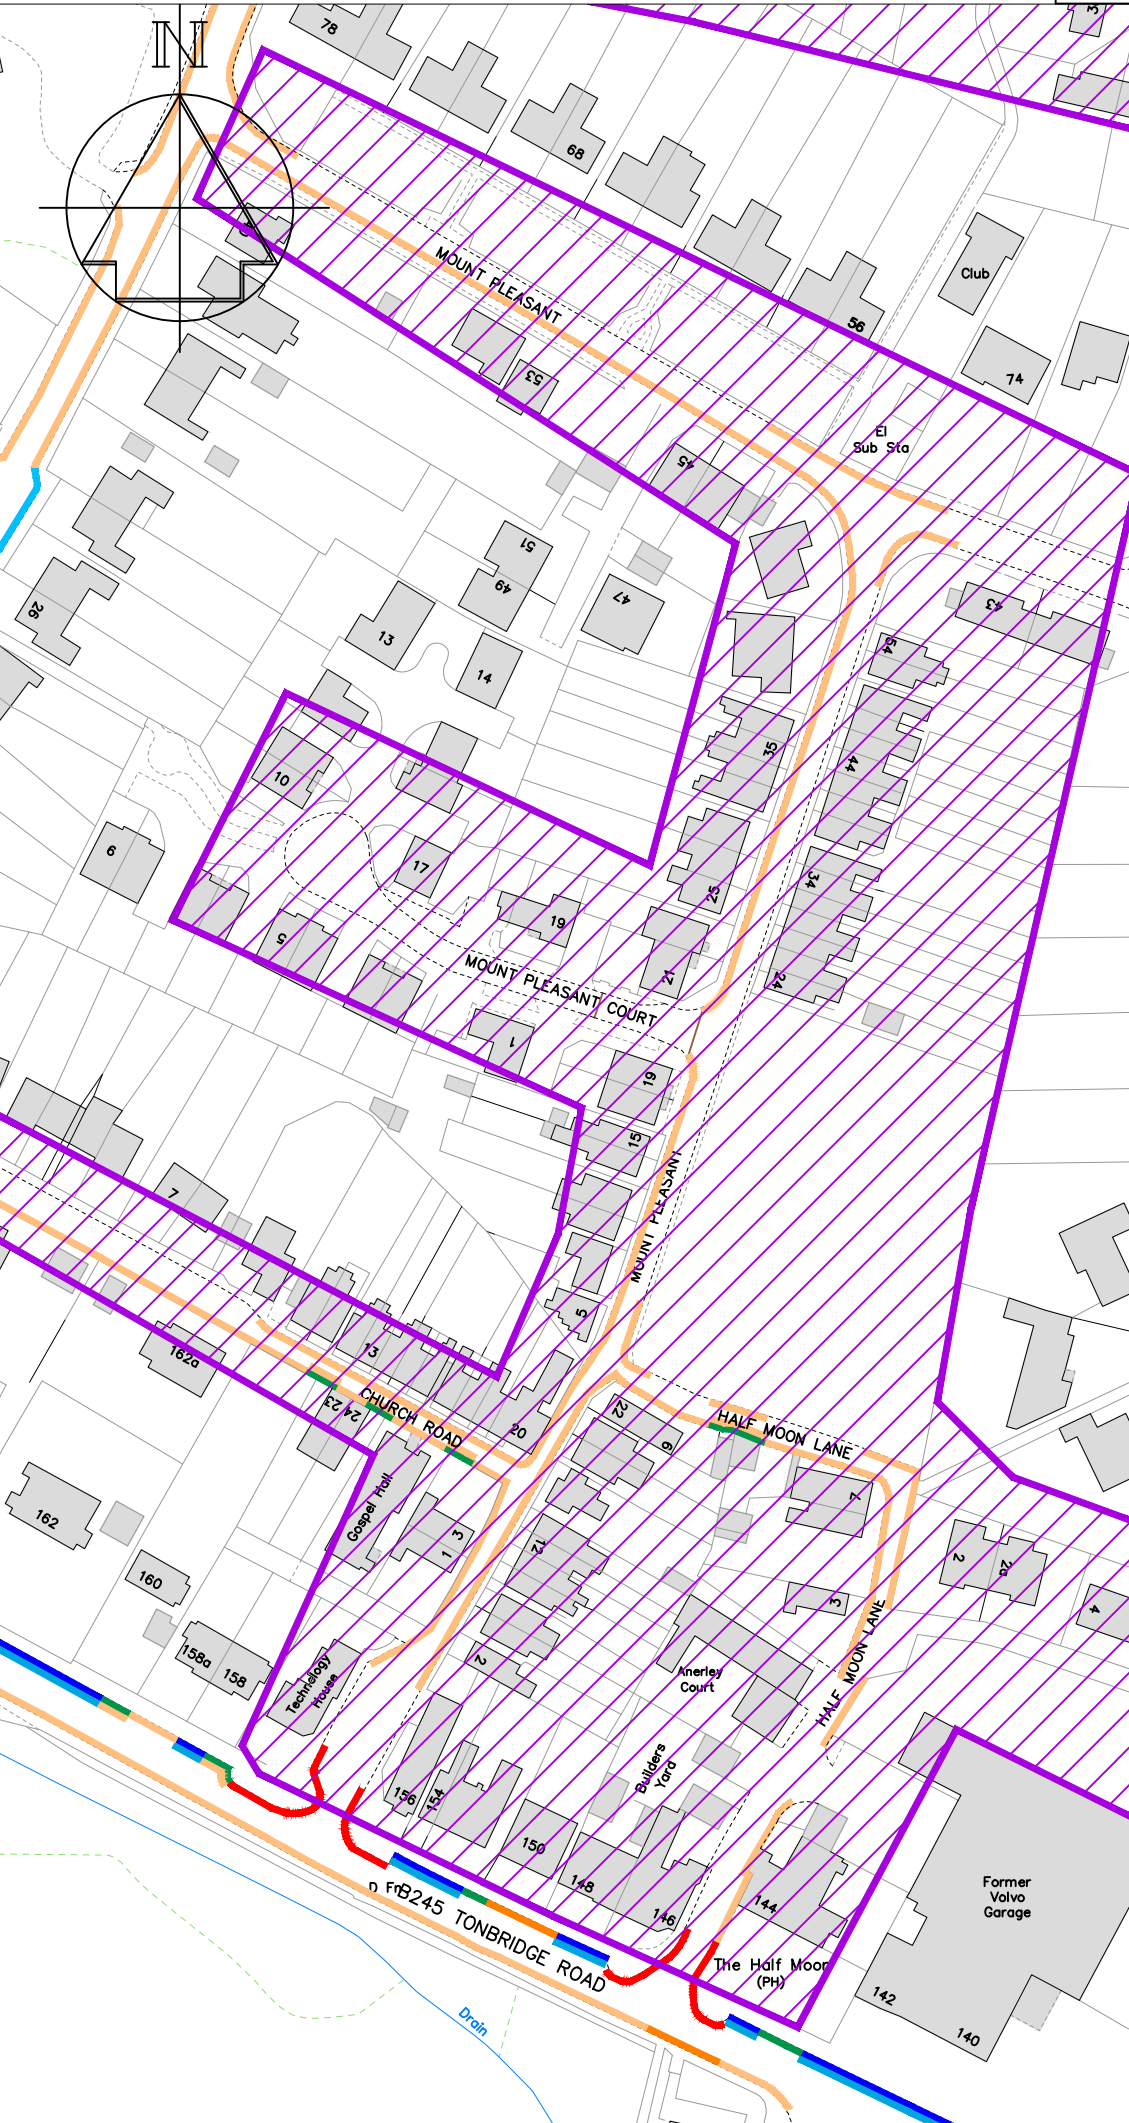

Revision	Date
----------	------



TONBRIDGE & MALLING
BOROUGH COUNCIL

STREETSCENE,
LEISURE &
TECHNICAL SERVICES

Transportation Team
 Gibson Building
 Gibson Drive
 Kings Hill
 West Malling
 Kent ME19 4LZ
 Tel: 01732 844522

Project Title
**Hildenborough
 Parking Review
 Informal consultation**

Drawing Title
**Mount Pleasant
 (Church Road to Riding Lane)**

Drawn ACB | Checked AE | Date 12/2022

Scale 1 : 1250 @ A4

Drawing No. DD/588/21	Rev -
--------------------------	----------