


### Key

- Existing "No waiting at any time" (double yellow lines)
- Proposed "No waiting at any time" (double yellow lines)
- Existing "School Keep Clear"(yellow zig-zags)
- Proposed "Bus stop clearway" (yellow bus stop marking)
- Existing "No waiting, Mon-Sat, 8.30am-6.30pm" (single yellow line)

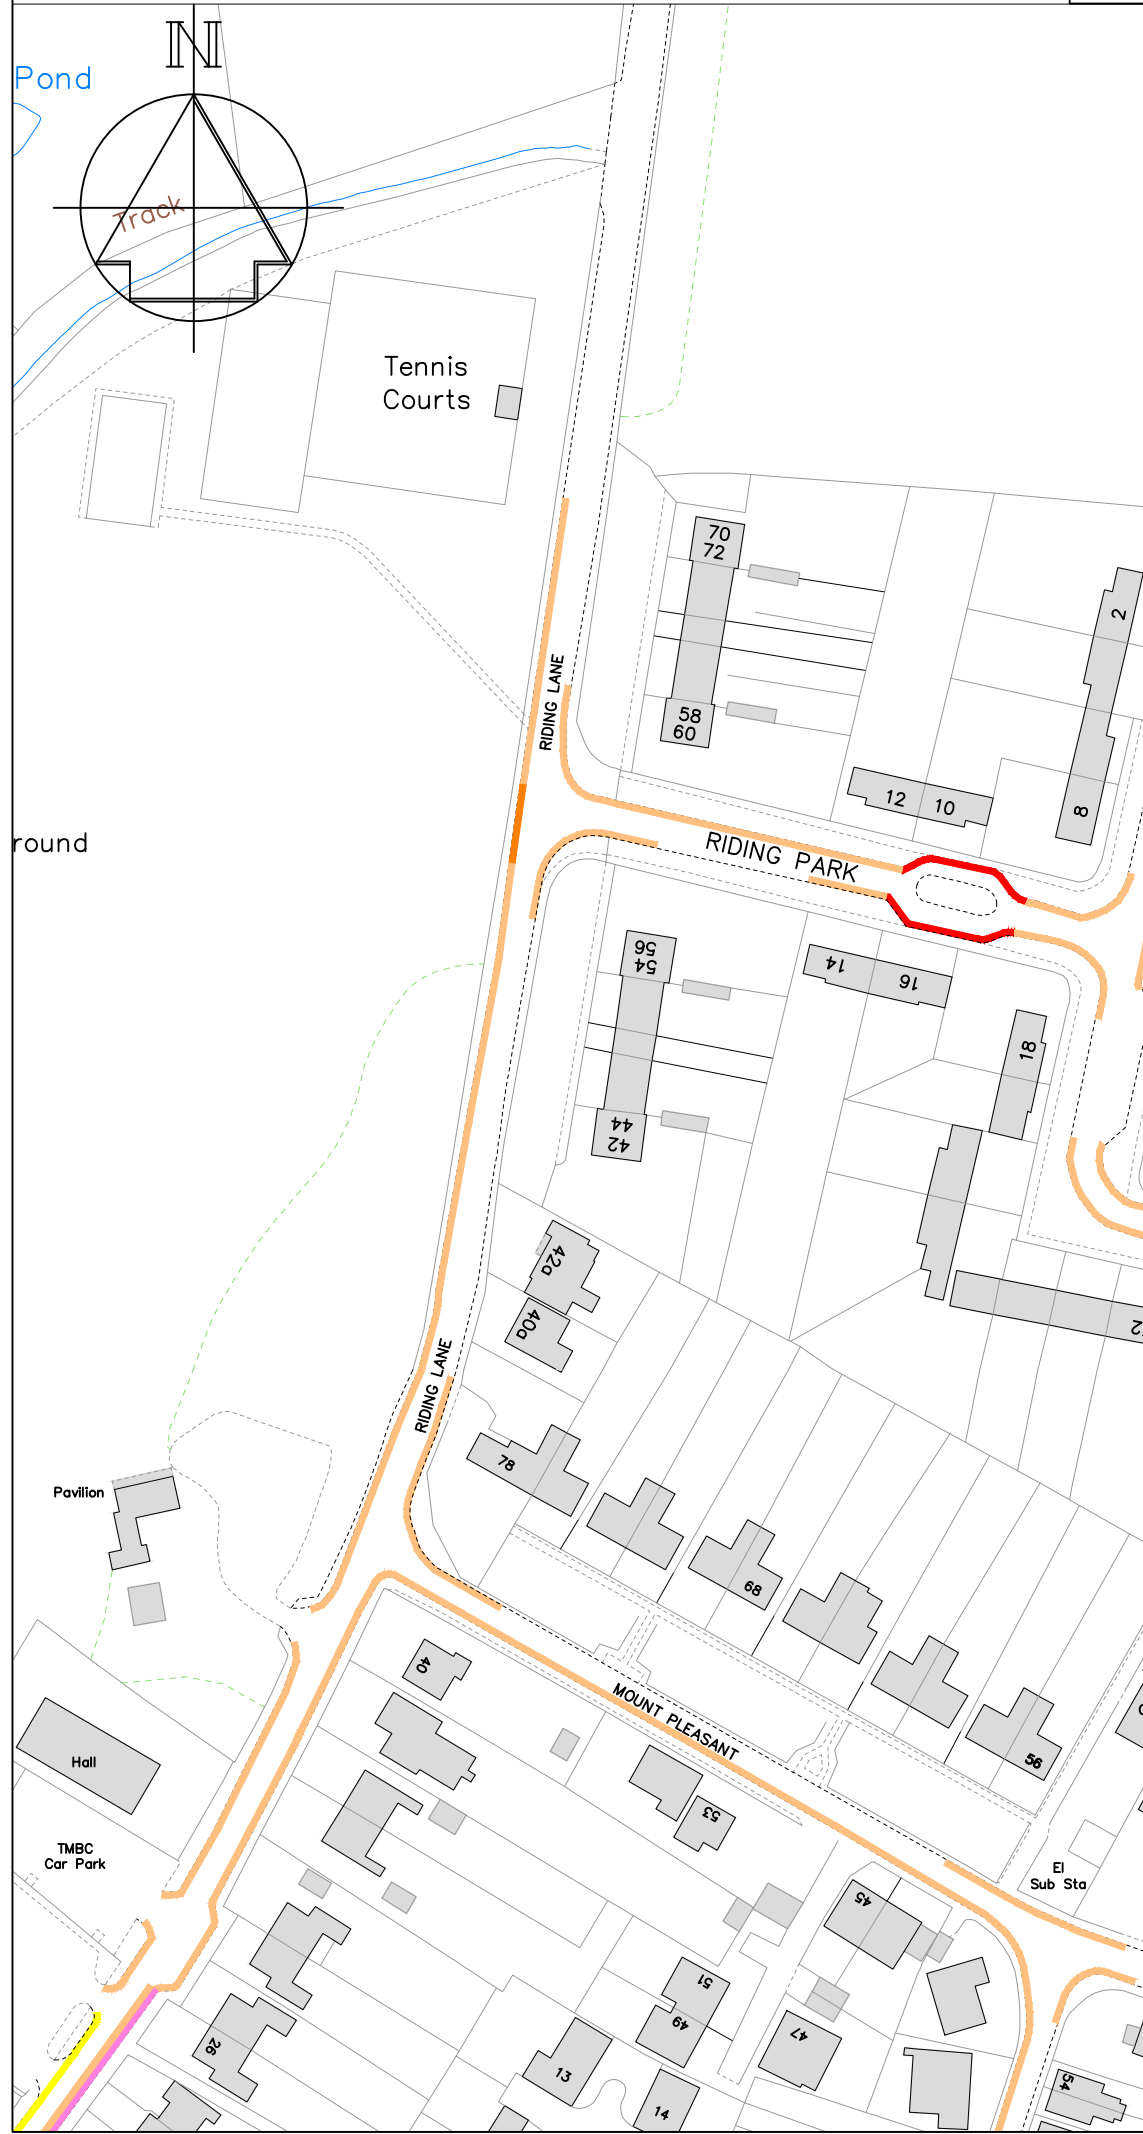

A	Revised to formal consultation	5/2023
	Revision	Date



**TONBRIDGE & MALLING**  
BOROUGH COUNCIL

STREETSCENE,  
LEISURE &  
TECHNICAL SERVICES

**Transportation Team**  
 Gibson Building  
 Gibson Drive  
 Kings Hill  
 West Malling  
 Kent ME19 4LZ  
 Tel: 01732 844522 Fax: 01732 876317


**Project Title**  
 Hildenborough  
 Parking Review  
 Formal consultation

**Drawing Title**  
 Riding Lane (north)

Drawn ACB | Checked AE | Date 12/2022


**Scale** 1 : 1250 @ A4

<b>Drawing No.</b> DD/588/02	<b>Rev</b> A
---------------------------------	-----------------

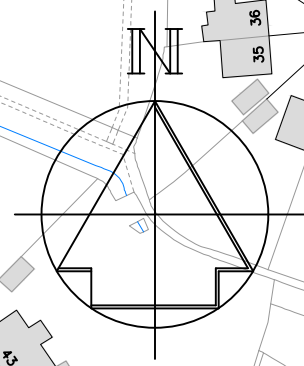

**Key**

- Existing "No waiting at any time" (double yellow lines)
- Proposed "No waiting at any time" (double yellow lines)

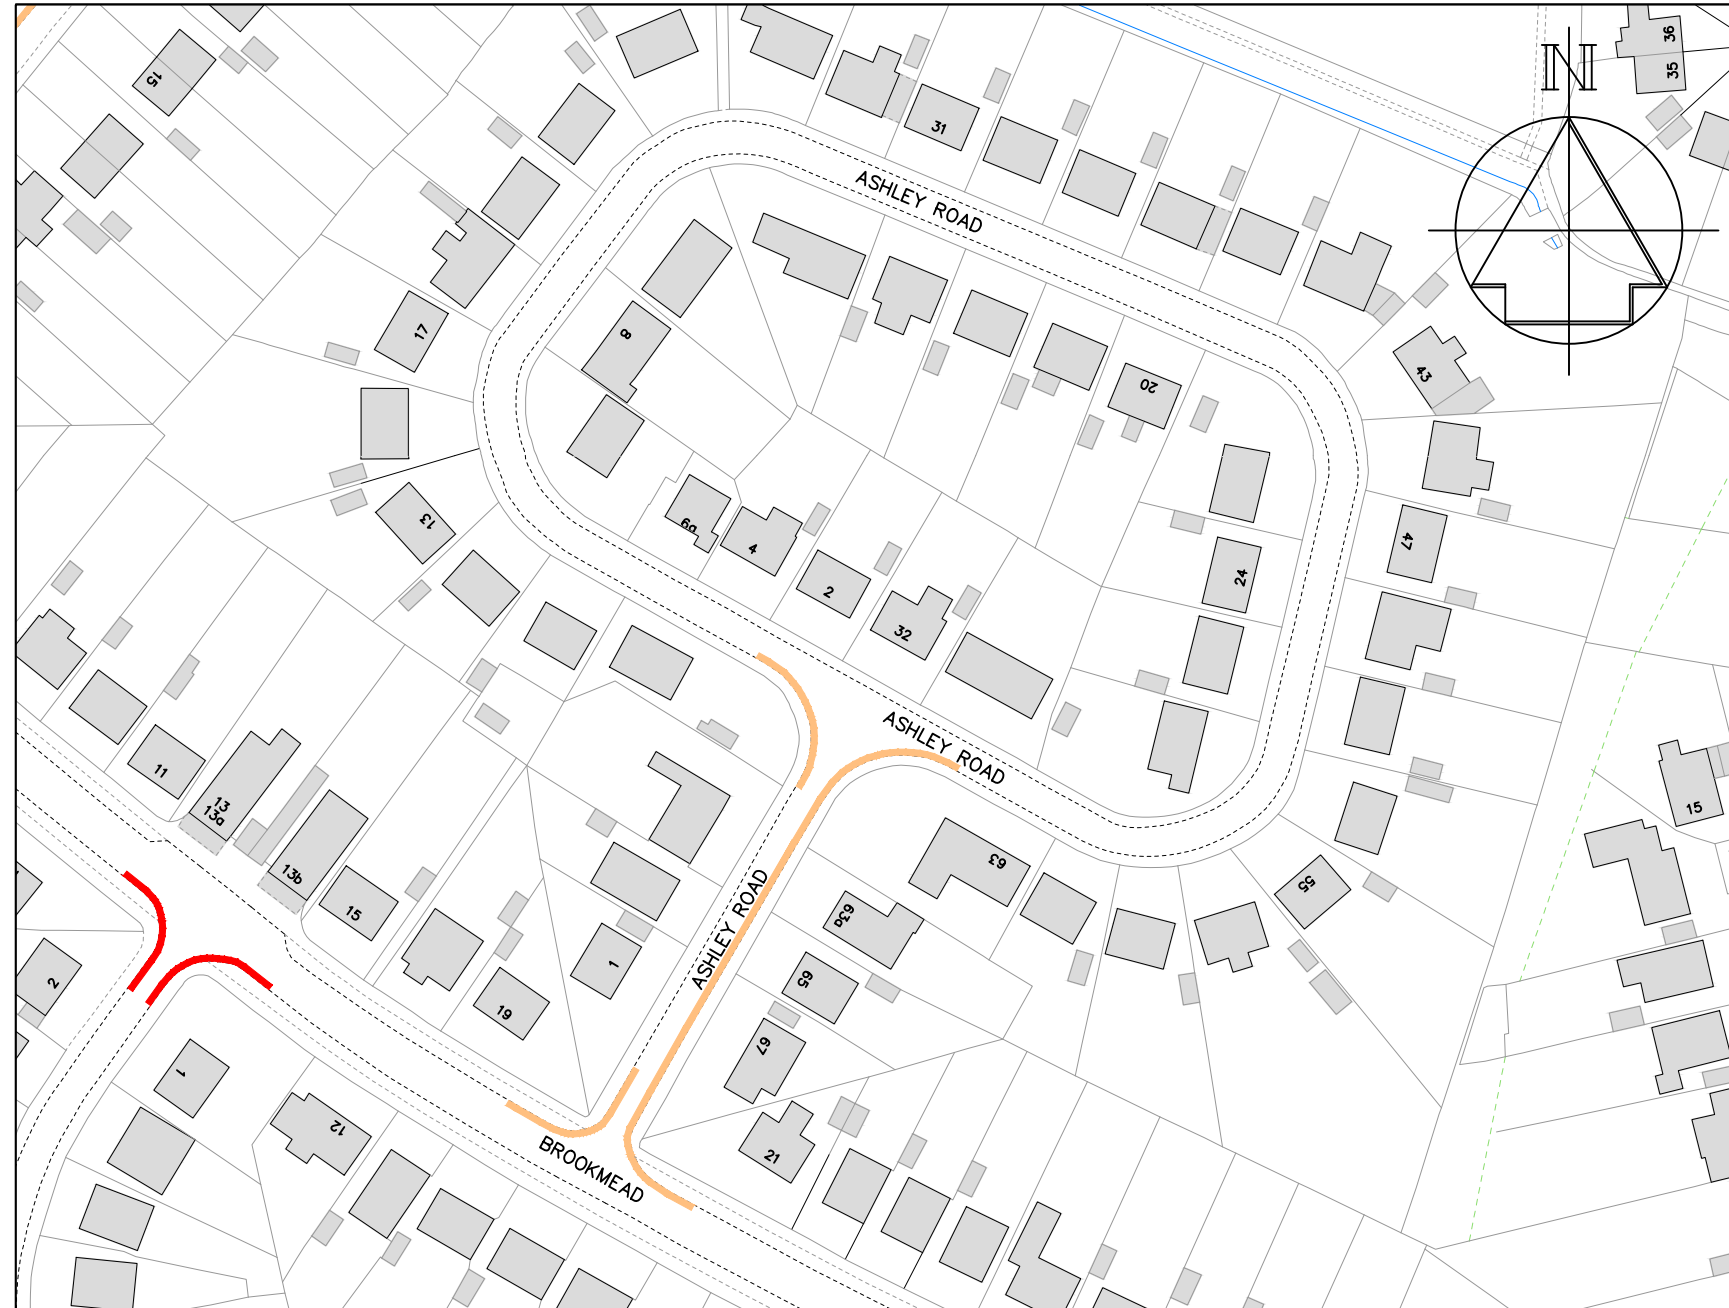

A	Revised to formal consultation	5/2023
---	--------------------------------	--------

Revision	Date
----------	------

Drawn	Checked	Date
ACB	AE	12/2022

Scale 1 :1250 @ A4

Drawing No. DD/588/03	Rev A
--------------------------	----------




STREETSCENE,  
LEISURE &  
TECHNICAL SERVICES

Transportation Team  
Gibson Building  
Gibson Drive  
Kings Hill  
West Malling  
Kent ME19 4LZ  
Tel: 01732 844522


Project Title  
Hildenborough Parking Review  
Formal consultation

Drawing Title  
Ashley Road

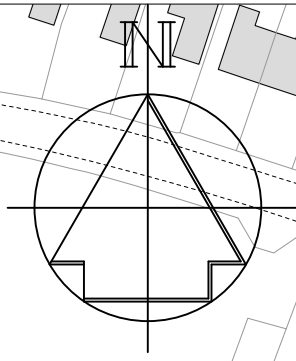

### Key

- Existing "No waiting at any time" (double yellow lines)
- Proposed "No waiting at any time" (double yellow lines)
- Proposed "Bus stop clearway" (yellow bus stop marking)
- Existing "Advisory access protection marking" (white line)
- Existing "No waiting, Mon-Fri, 8-9am & 3-4pm" (single yellow line)
- Existing "Limited waiting, Mon-Sat 8am-7pm 30mins no return 30 mins" (parking bay)
- Proposed "No waiting, Mon-Fri 9.30am-11.30am" (single yellow line)

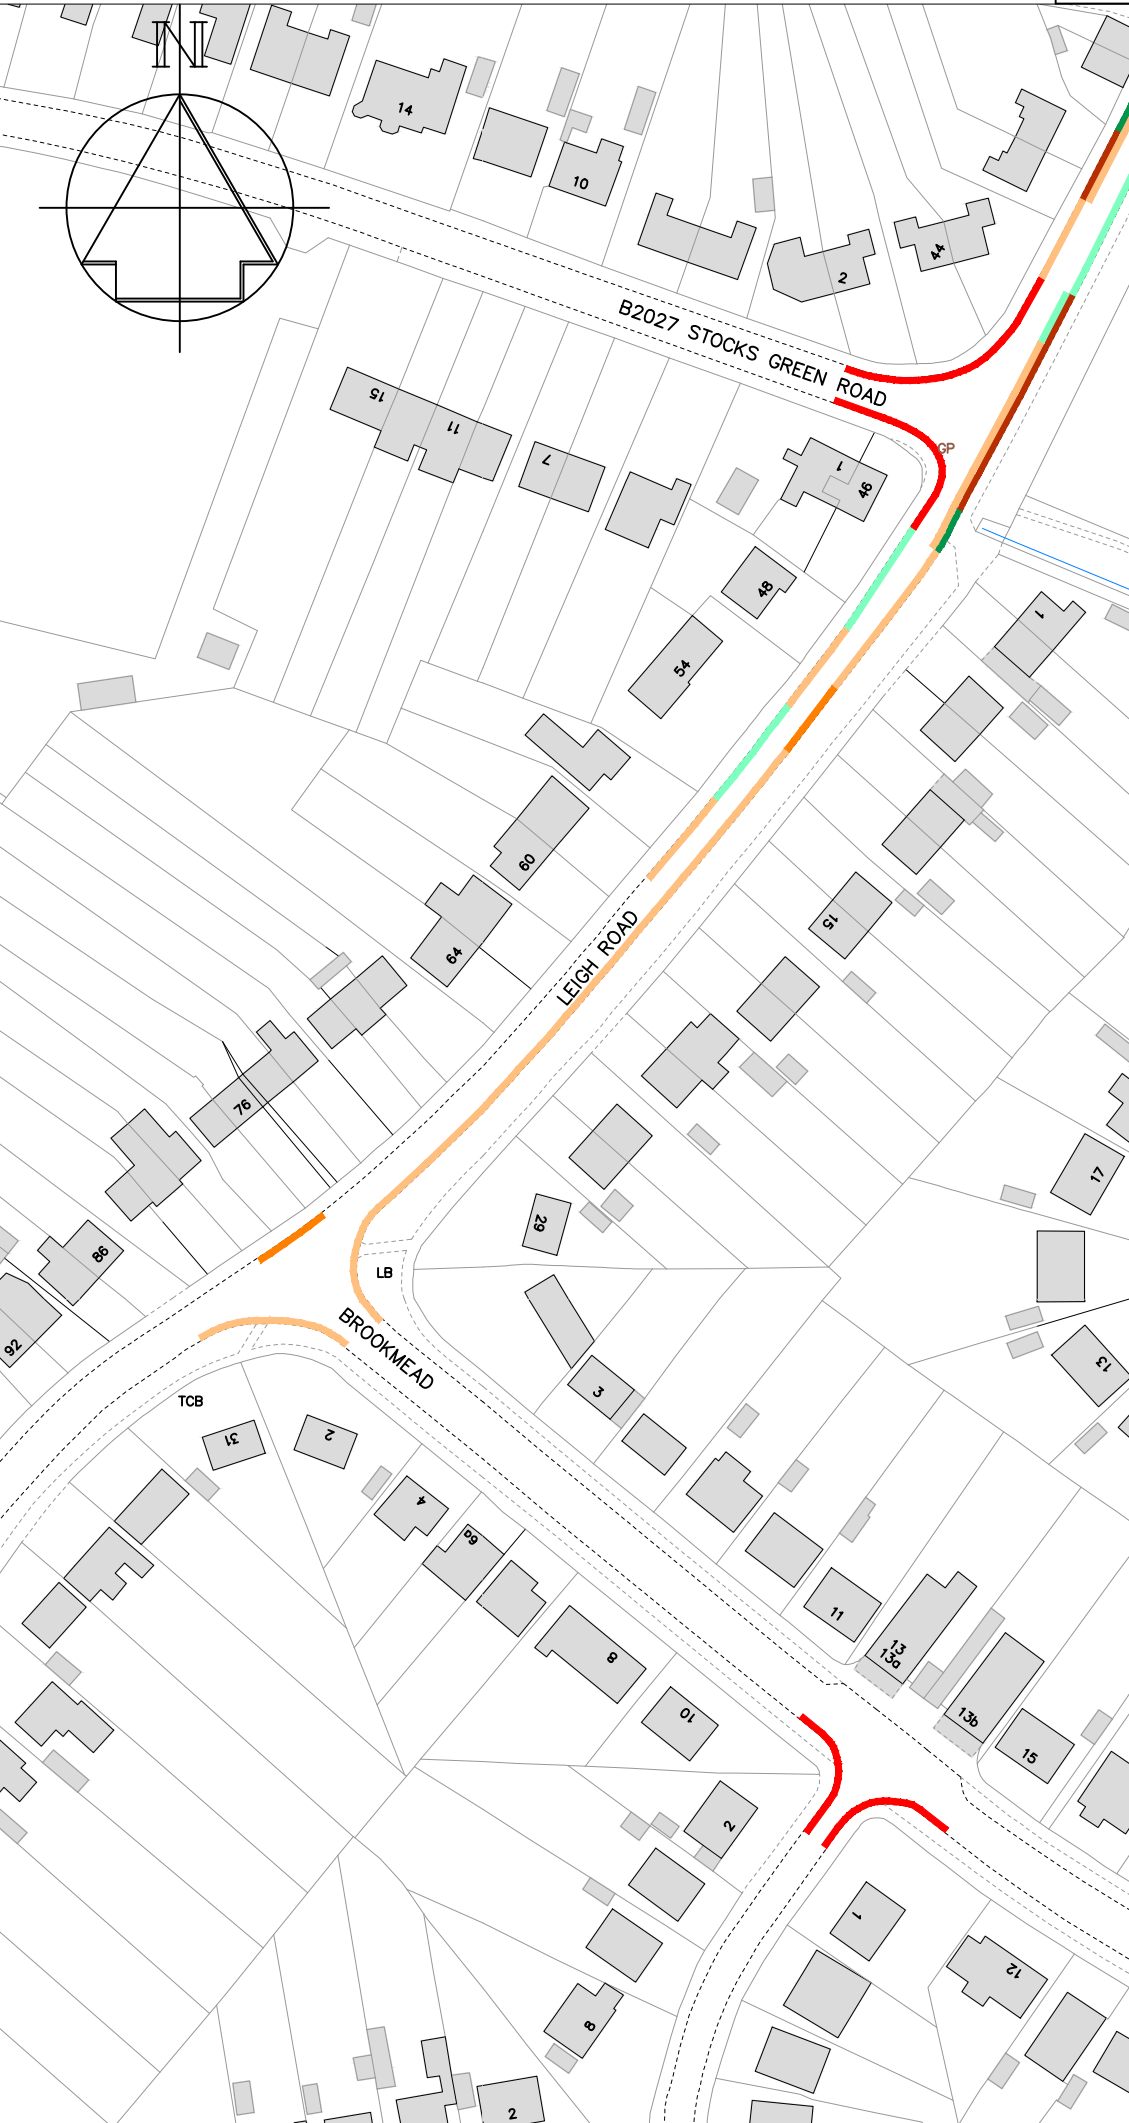

A	Revised to formal consultation	5/2023
	Revision	Date



STREETSCENE,  
LEISURE &  
TECHNICAL SERVICES

Transportation Team  
Gibson Building  
Gibson Drive  
Kings Hill  
West Malling  
Kent ME19 4LZ  
Tel: 01732 844522

Project Title  
**Hildenborough  
Parking Review  
Formal consultation**

Drawing Title  
**Leigh Road (south)**

Drawn ACB	Checked AE	Date 12/2022
-----------	------------	--------------

Scale **1 : 1250 @ A4**

Drawing No. <b>DD/588/04</b>	Rev <b>A</b>
---------------------------------	-----------------



### Key

- Existing "No waiting at any time" (double yellow lines)
- Proposed "No waiting at any time" (double yellow lines)
- Existing "School Keep Clear"(yellow zig-zags)
- Proposed "Bus stop clearway" (yellow bus stop marking)
- Existing "Advisory access protection marking" (white line)
- Existing "Pedestrian crossing controlled zone" (white zig-zags)
- Existing "No waiting, Mon-Fri, 8-9am & 3-4pm" (single yellow line)
- Proposed "No waiting, Mon-Fri 9.30am-11.30am" (single yellow line)

A	Revised to formal consultation	5/2023
	Revision	Date



STREETSCENE,  
LEISURE &  
TECHNICAL SERVICES

Transportation Team  
Gibson Building  
Gibson Drive  
Kings Hill  
West Malling  
Kent ME19 4LZ  
Tel: 01732 844522

Project Title  
**Hildenborough  
Parking Review  
Formal consultation**

Drawing Title  
**Leigh Road (north)**



Drawn ACB | Checked AE | Date 12/2022

Scale **1 : 1250 @ A4**

Drawing No. <b>DD/588/05</b>	Rev <b>A</b>
---------------------------------	-----------------

**Key**

- Existing "No waiting at any time" (double yellow lines)
- Proposed "No waiting at any time" (double yellow lines)
- Existing uncontrolled parking bay

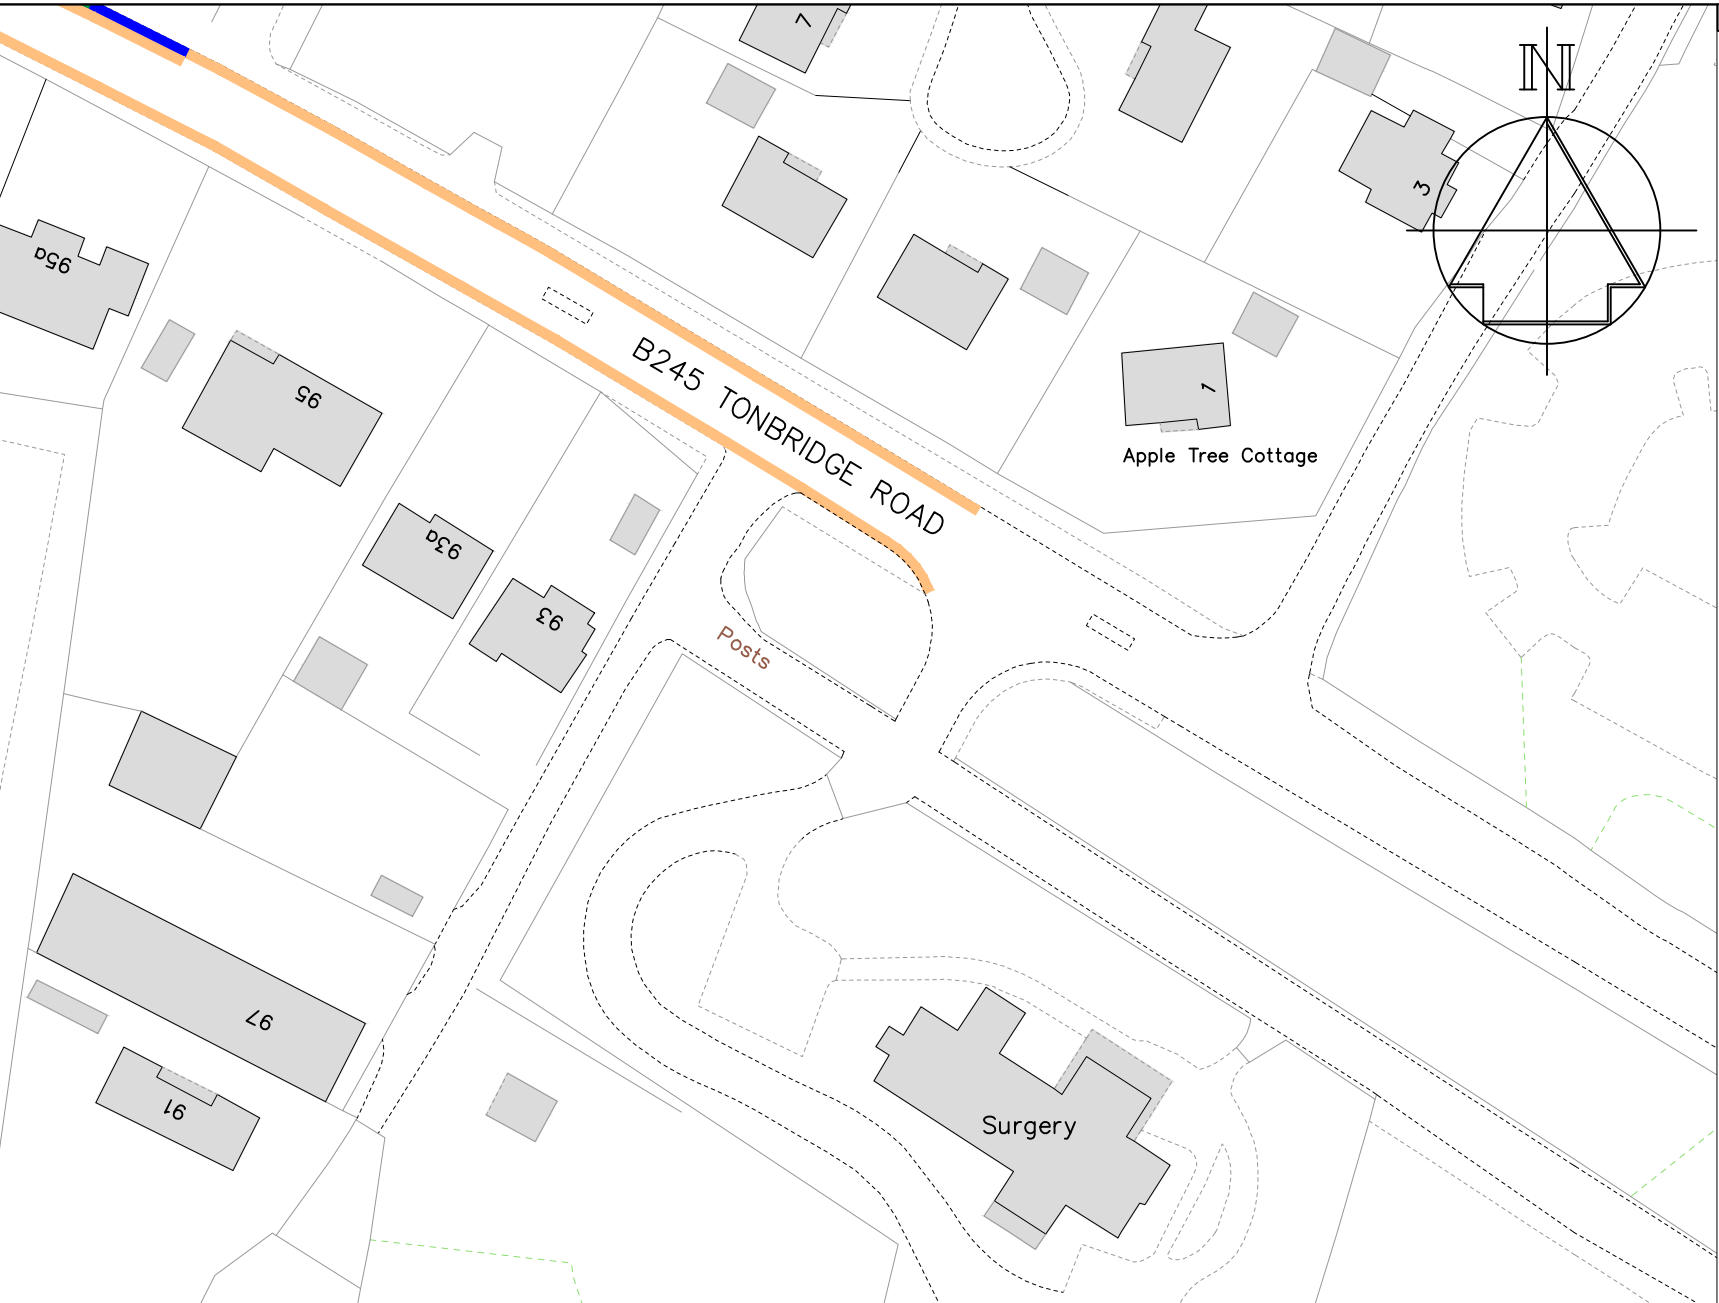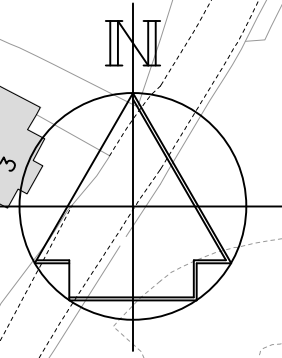

A	Revised to formal consultation	5/2023
	Revision	Date

Drawn	Checked	Date
ACB	AE	12/2022

Scale 1 :1250 @ A4

Drawing No.	Rev
DD/588/06	A



STREETSCENE,  
LEISURE &  
TECHNICAL SERVICES



Transportation Team  
Gibson Building  
Gibson Drive  
Kings Hill  
West Malling  
Kent ME19 4LZ  
Tel: 01732 844522

Project Title  
**Hildenborough Parking Review  
Formal consultation**

Drawing Title  
**B245 Tonbridge Road (south of Half  
Moon Lane)**

### Key

- Existing "No waiting at any time" (double yellow lines)
- Proposed "No waiting at any time" (double yellow lines)
- Existing uncontrolled parking bay
- Proposed "Bus stop clearway" (yellow bus stop marking)
- Existing "No waiting, Mon-Sat, 8.30am-6.30pm" (single yellow line)
- Existing "Advisory access protection marking" (white line)
- Proposed "Limited waiting, Mon-Sat, 8am-6pm 2hrs, no return
- Proposed "Limited waiting, Mon-Sat, 8am-6pm 1hr, no return within 1hr (parking bay)
- Existing "Pedestrian crossing controlled zone" (white zig-zags)
- Existing "No waiting, Mon-Fri, 8-9am & 3-4pm" (single yellow line)
- Existing "Limited waiting, Mon-Sat 8am-7pm 30mins no return 30 mins" (parking bay)

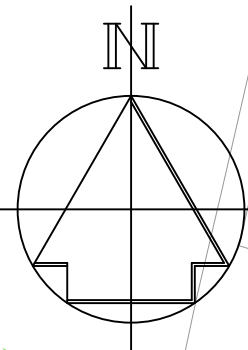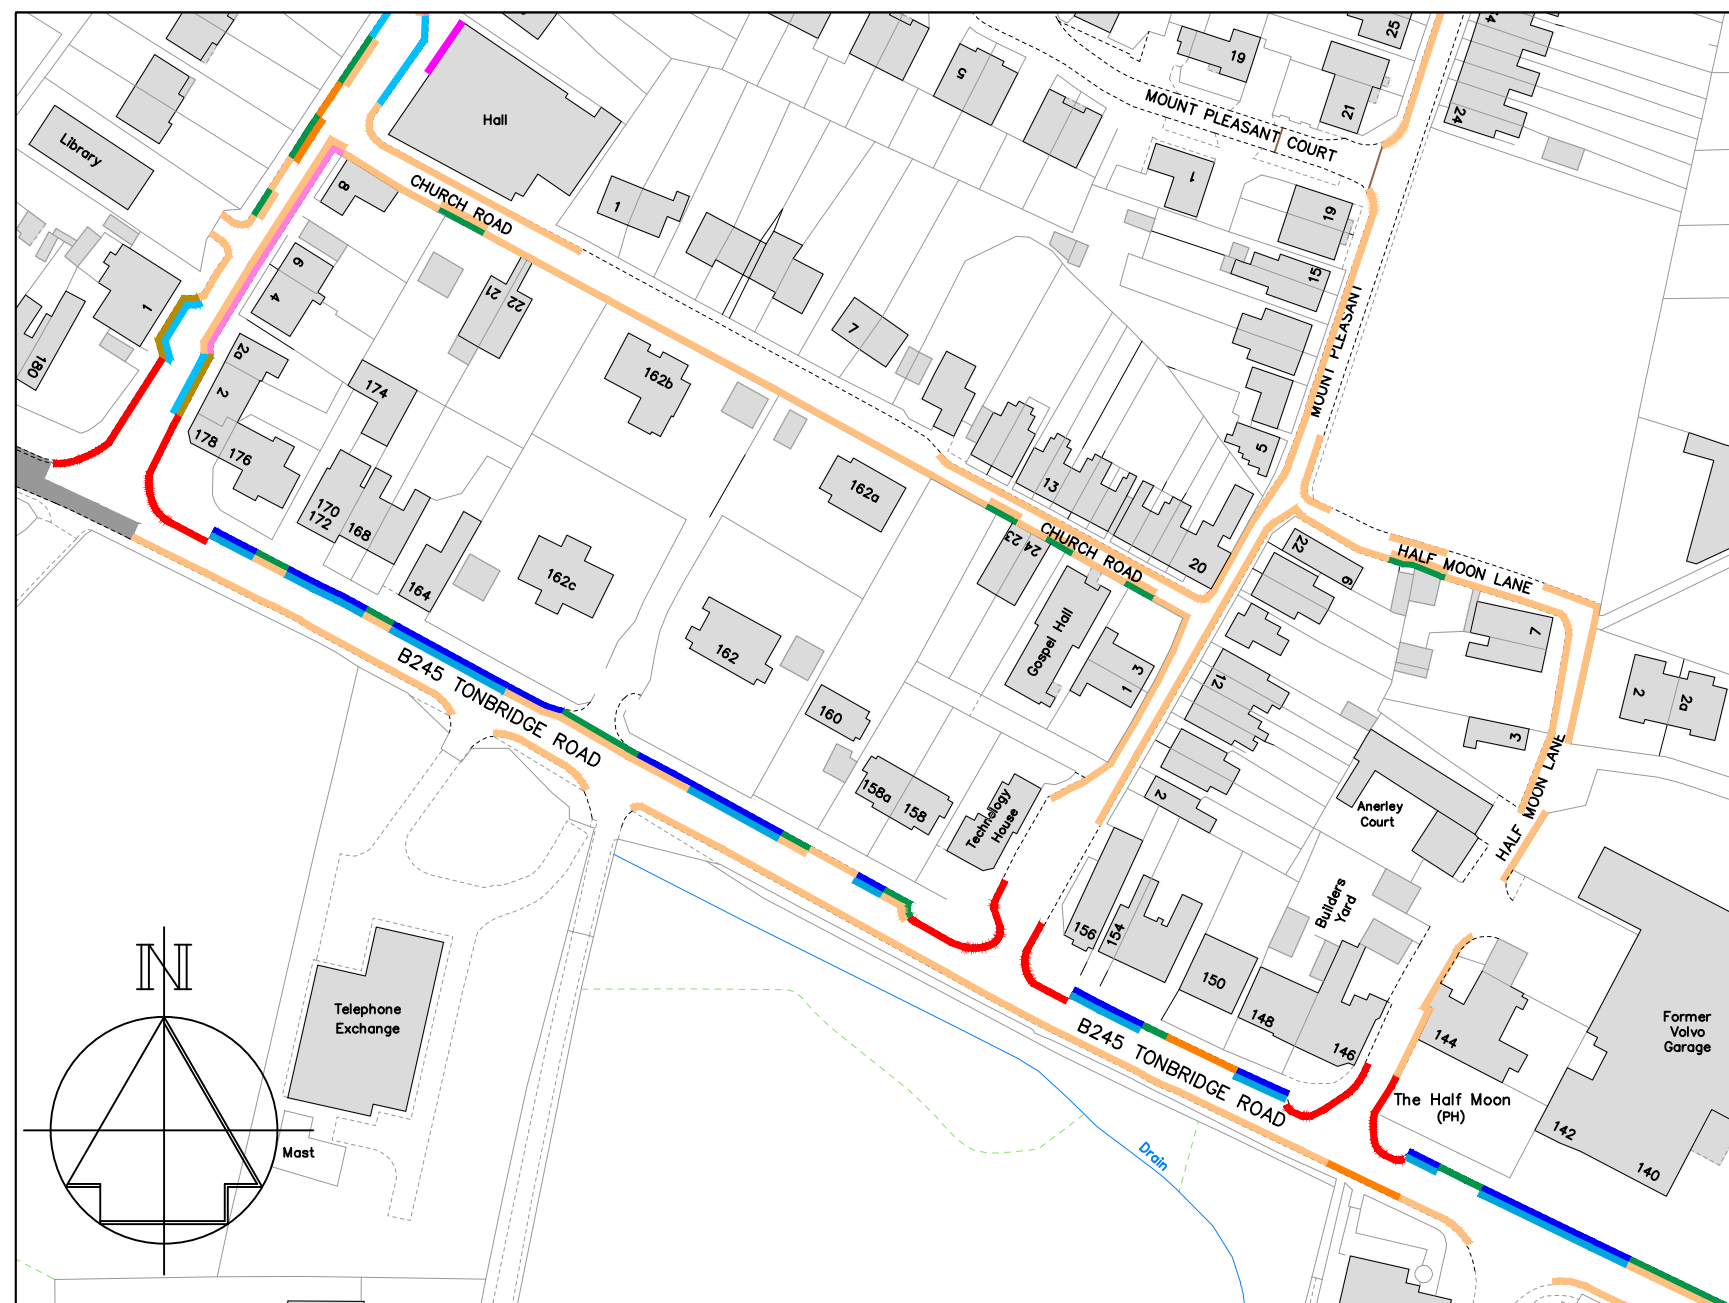

A	Revised to formal consultation	5/2023
	Revision	Date
Drawn	Checked	Date
ACB	AE	12/2022
Scale 1 :1250 @ A4		
Drawing No.		Rev
DD/588/07		A


**TONBRIDGE & MALLING**  
BOROUGH COUNCIL

STREETSCENE,  
LEISURE &  
TECHNICAL SERVICES

Transportation Team  
Gibson Building  
Gibson Drive  
Kings Hill  
West Malling  
Kent ME19 4LZ  
Tel: 01732 844522

Project Title  
**Hildenborough Parking Review  
Formal consultation**

Drawing Title  
**B245 Tonbridge Road, Church Road,  
Mount Pleasant and Half Moon Lane**

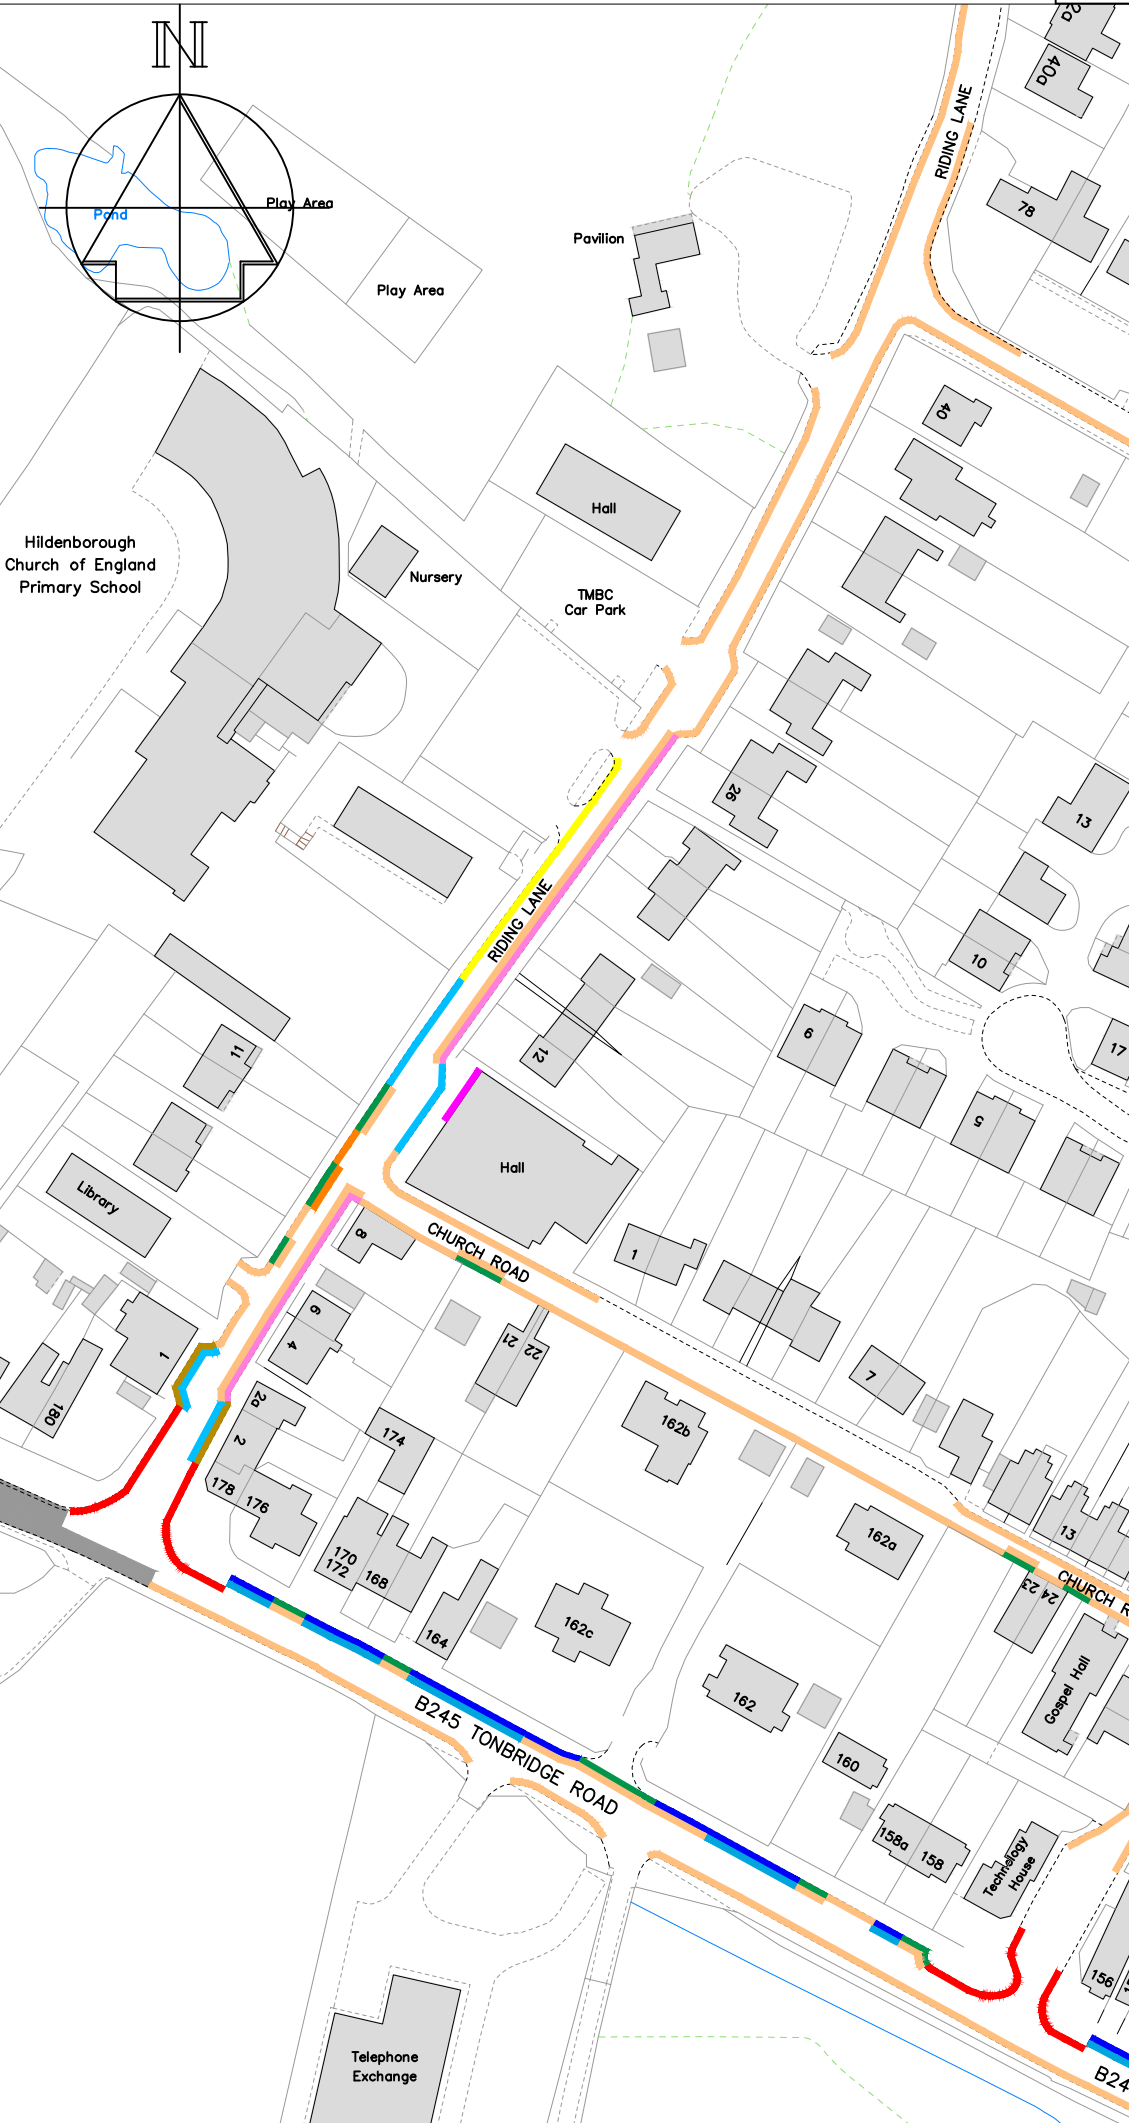

### Key

- Existing "No waiting at any time" (double yellow lines)
- Proposed "No waiting at any time" (double yellow lines)
- Existing uncontrolled parking bay
- Existing "School Keep Clear"(yellow zig-zags)
- Proposed "Bus stop clearway" (yellow bus stop marking)
- Existing "No waiting, Mon-Sat, 8.30am-6.30pm" (single yellow line)
- Existing "Advisory access protection marking" (white line)
- Proposed "Limited waiting, Mon-Sat, 8am-6pm 2hrs, no return within 2hrs
- Proposed "Limited waiting, Mon-Sat, 8am-6pm 1hr, no return within 1hr (parking bay)
- Existing "Pedestrian crossing controlled zone" (white zig-zags)
- Existing "No waiting, Mon-Fri, 8-9am & 3-4pm" (single yellow line)
- Existing "Limited waiting, Mon-Sat 8am-7pm 30mins no return 30 mins" (parking bay)

A	Revised to formal consultation	5/2023
	Revision	Date



STREETSCENE,  
LEISURE &  
TECHNICAL SERVICES

Transportation Team  
Gibson Building  
Gibson Drive  
Kings Hill  
West Malling  
Kent ME19 4LZ  
Tel: 01732 844522 Fax: 01732 876317

Project Title  
**Hildenborough  
Parking Review  
Formal consultation**

Drawing Title  
**Riding Lane (south)**




Drawn ACB	Checked AE	Date 12/2022
-----------	------------	--------------

Scale 1 : 1250 @ A4

Drawing No. DD/588/08	Rev A
--------------------------	----------

### Key

- ▬ Existing "No waiting at any time" (double yellow lines)
- ▬ Proposed "No waiting at any time" (double yellow lines)
- ▬ Existing "School Keep Clear" (yellow zig-zags)
- ▬ Proposed "Bus stop clearway" (yellow bus stop marking)
- ▬ Existing "Advisory access protection marking" (white line)
- ▬ Existing "No waiting, Mon-Fri, 8-9am & 3-4pm" (single yellow line)
- ▬ Proposed "No waiting, Mon-Fri 9.30am-11.30am" (single yellow line)

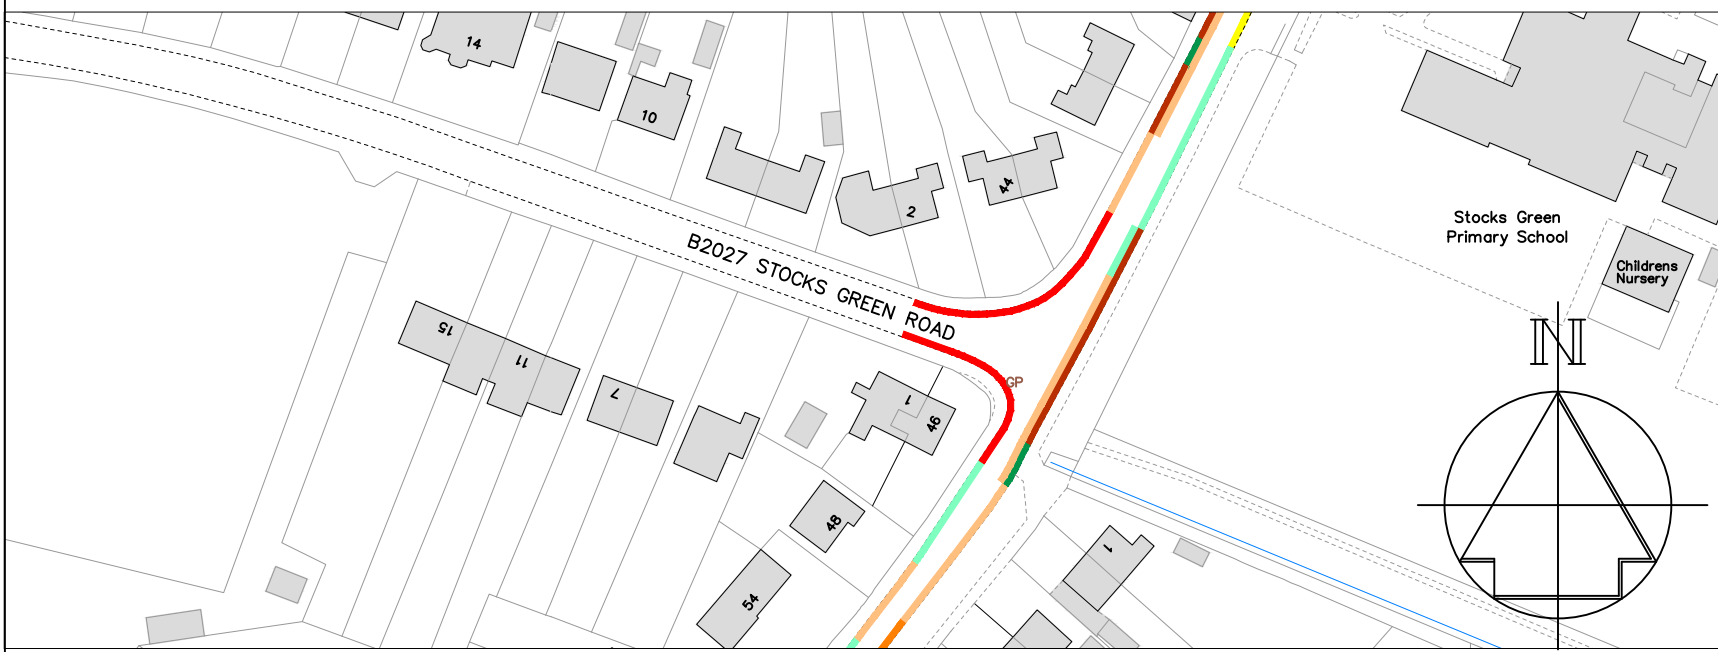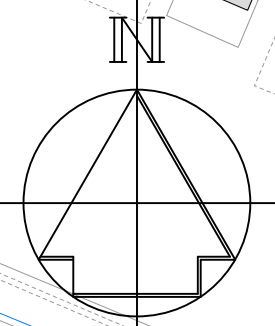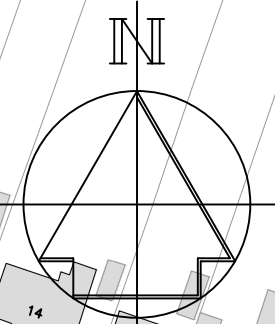

A	Revised to formal consultation	5/2023
---	--------------------------------	--------

Revision	Date
----------	------

Drawn	Checked	Date
ACB	AE	12/2022

Scale 1 :1250 @ A4

Drawing No.	Rev
DD/588/09	A



STREETSCENE,  
LEISURE &  
TECHNICAL SERVICES



Transportation Team  
Gibson Building  
Gibson Drive  
Kings Hill  
West Malling  
Kent ME19 4LZ  
Tel: 01732 844522



Project Title  
Hildenborough Parking Review  
Formal consultation

Drawing Title  
Stocks Green Road (east end)



**Key**

-  Existing "No waiting at any time" (double yellow lines)
-  Proposed "No waiting at any time" (double yellow lines)

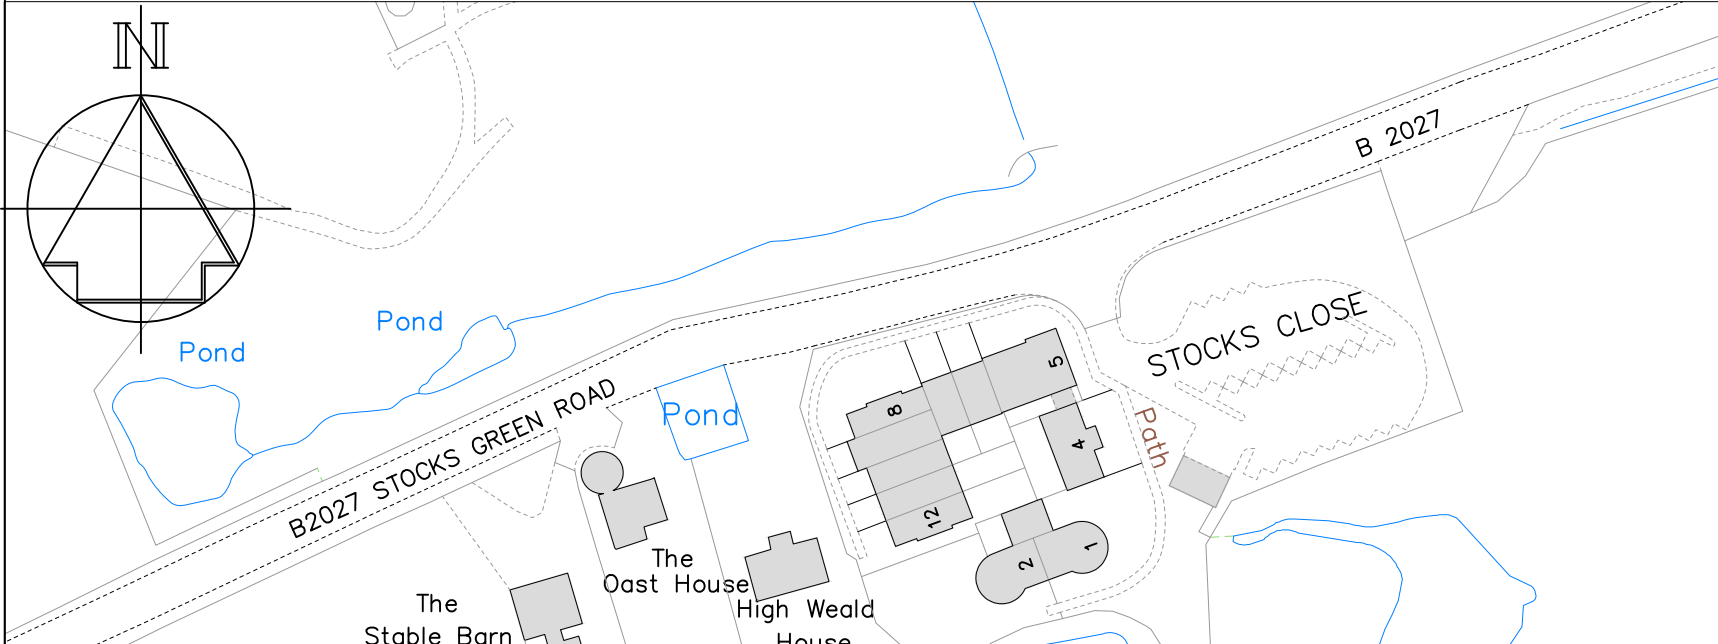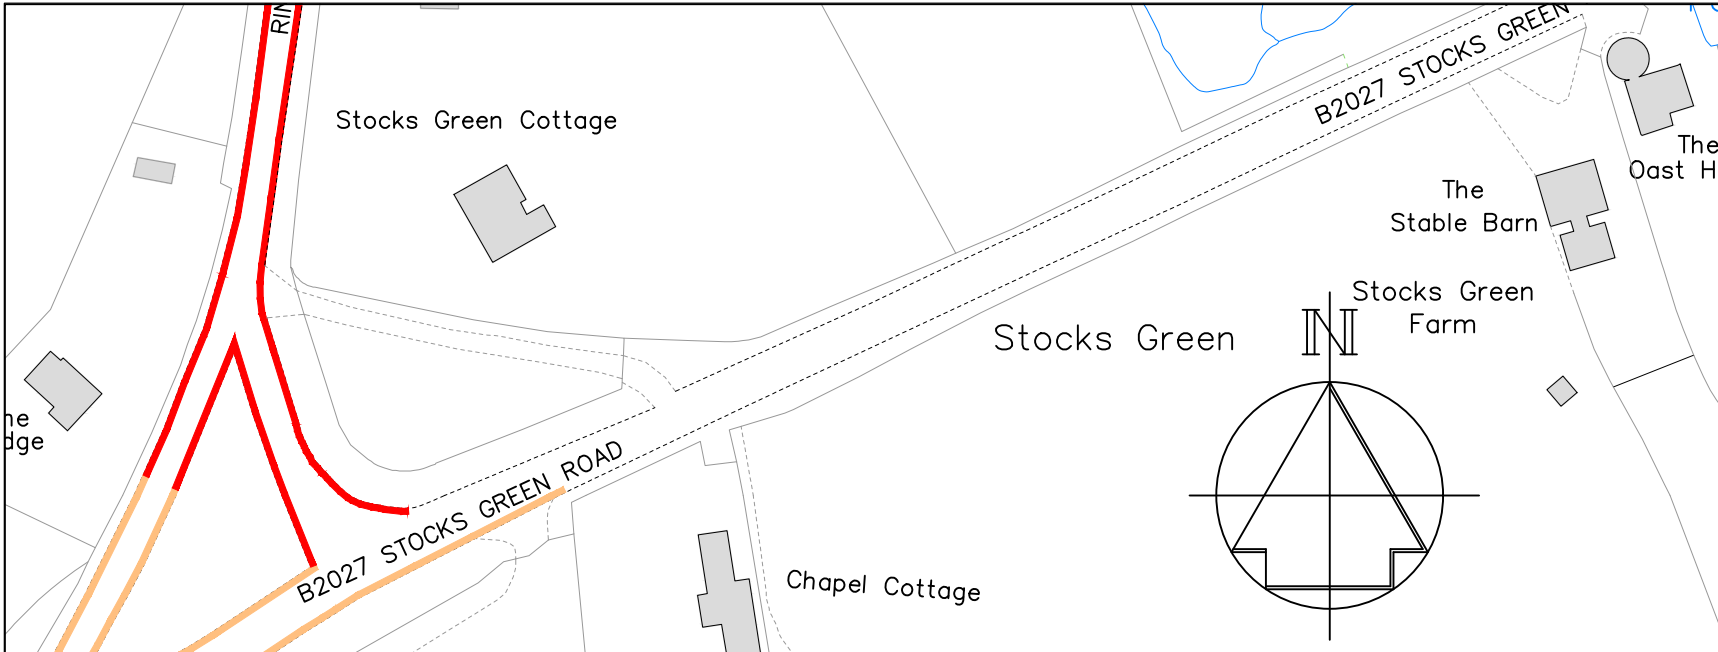

A	Revised to formal consultation	5/2023
	Revision	Date

Drawn	Checked	Date
ACB	AE	12/2022

Scale 1 :1250 @ A4

Drawing No.	Rev
DD/588/10	A




STREETSCENE,  
LEISURE &  
TECHNICAL SERVICES

Transportation Team  
Gibson Building  
Gibson Drive  
Kings Hill  
West Malling  
Kent ME19 4LZ  
Tel: 01732 844522

Project Title  
**Hildenborough Parking Review  
Formal consultation**

Drawing Title  
**Stocks Green Road (west)**

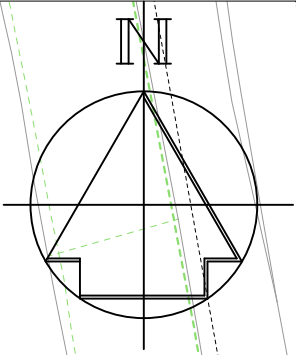

A 21

The Lodge

Stocks Gree

RINGS HILL

B2027 STOCKS G

RINGS HILL

**Key**

- Existing "No waiting at any time" (double yellow lines)
- Proposed "No waiting at any time" (double yellow lines)

A	Revised to formal consultation	5/2023
	Revision	Date



STREETSCENE,  
LEISURE &  
TECHNICAL SERVICES

Transportation Team  
Gibson Building  
Gibson Drive  
Kings Hill  
West Malling  
Kent ME19 4LZ  
Tel: 01732 844522


Project Title  
**Hildenborough  
Parking Review  
Formal consultation**

Drawing Title  
**Rings Hill and  
Stocks Green Road**

Drawn ACB | Checked AE | Date 12/2022


Scale **1 : 1250 @ A4**

Drawing No. DD/588/11	Rev A
--------------------------	----------

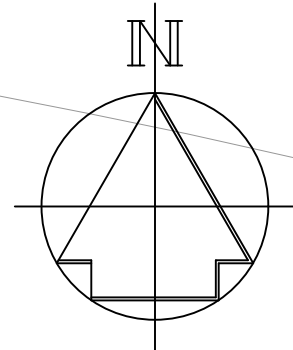

### Key

- — Existing "No waiting at any time" (double yellow lines)
- — Proposed "No waiting at any time" (double yellow lines)

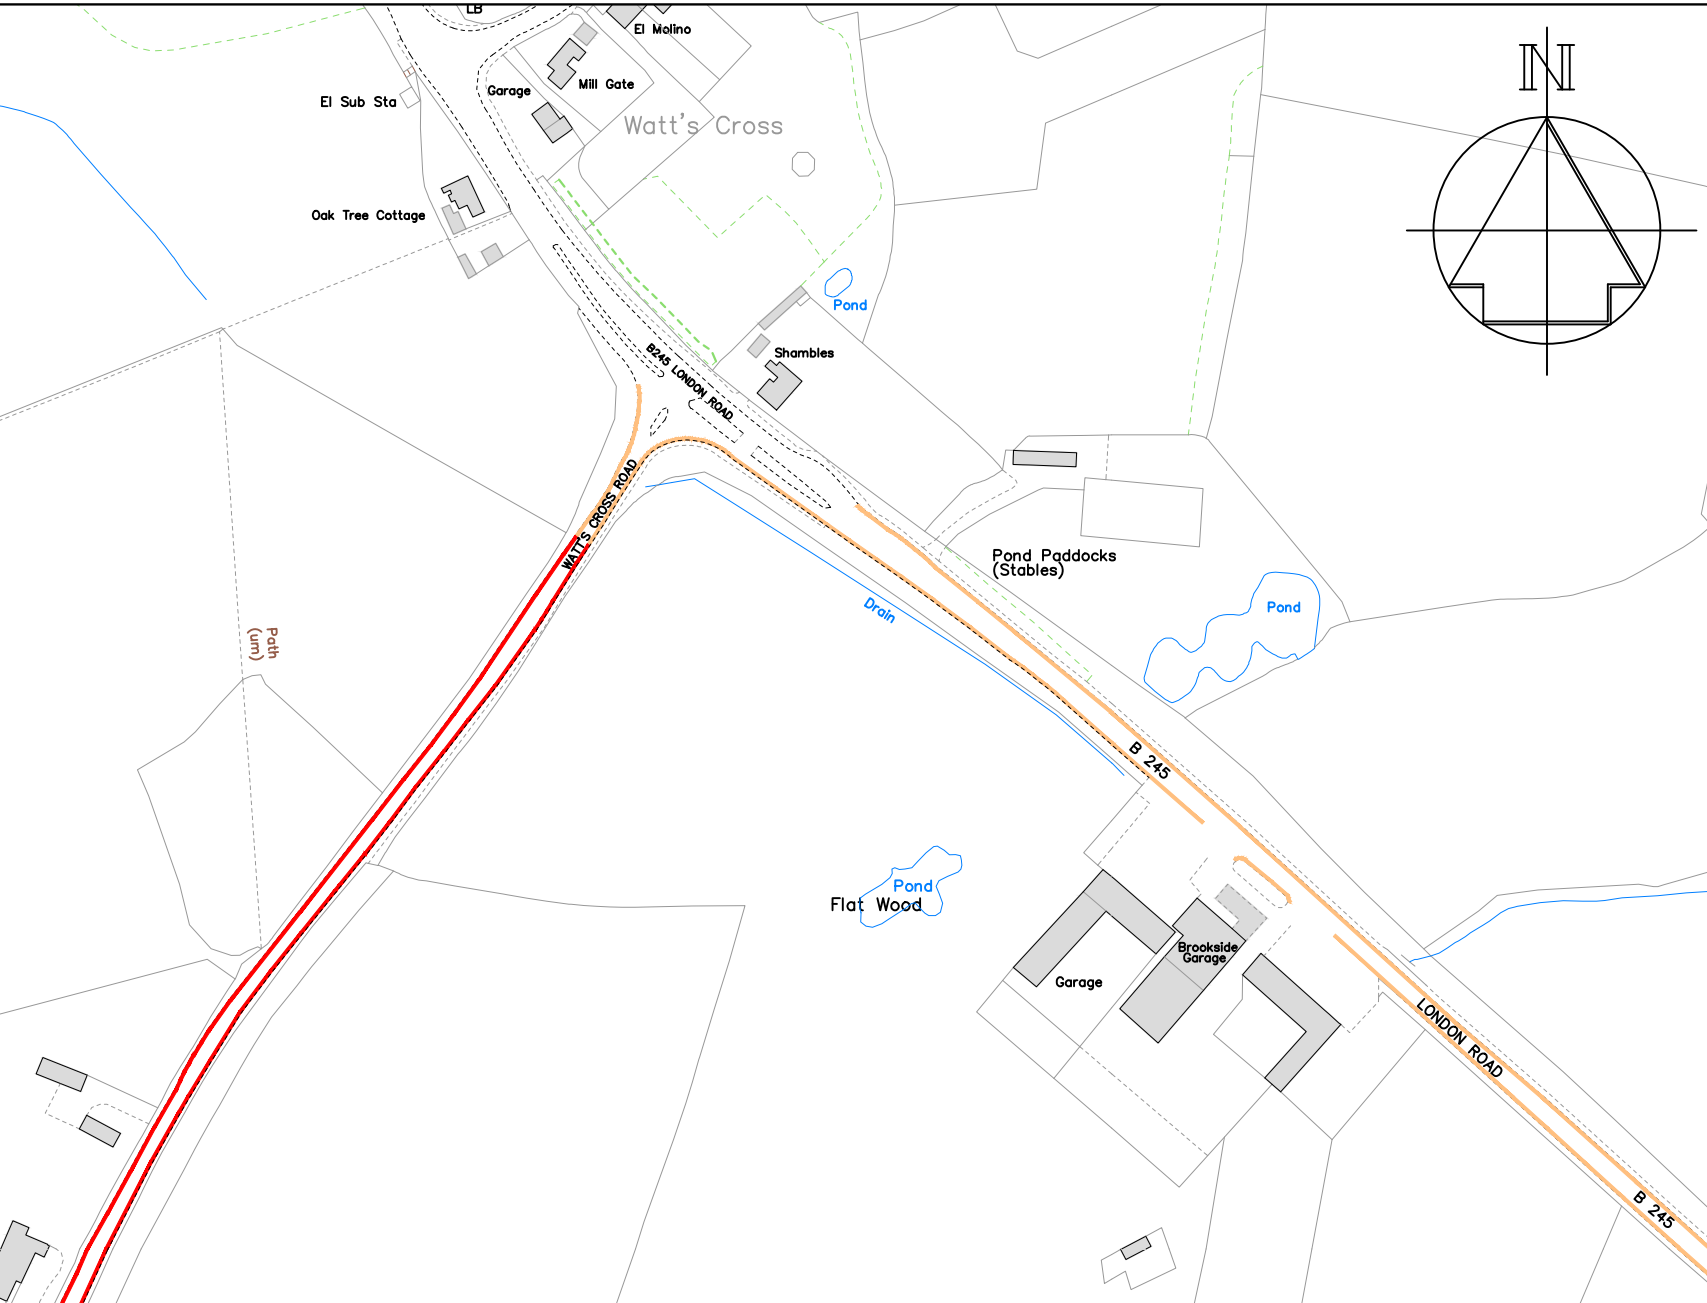

A	Revised to formal consultation	5/2023
	Revision	Date
Drawn	Checked	Date
ACB	AE	12/2022
Scale 1 :2500 @ A4		
Drawing No. DD/588/12		Rev A

**TONBRIDGE & MALLING**  
BOROUGH COUNCIL



STREETSCENE,  
LEISURE &  
TECHNICAL SERVICES



Transportation Team  
Gibson Building  
Gibson Drive  
Kings Hill  
West Malling  
Kent ME19 4LZ  
Tel: 01732 844522

Project Title  
**Hildenborough Parking Review  
Formal consultation**

Drawing Title  
**Watts Cross Road and  
B245 London Road**

**Key**

-  Existing "No waiting at any time" (double yellow lines)
-  Proposed "No waiting at any time" (double yellow lines)

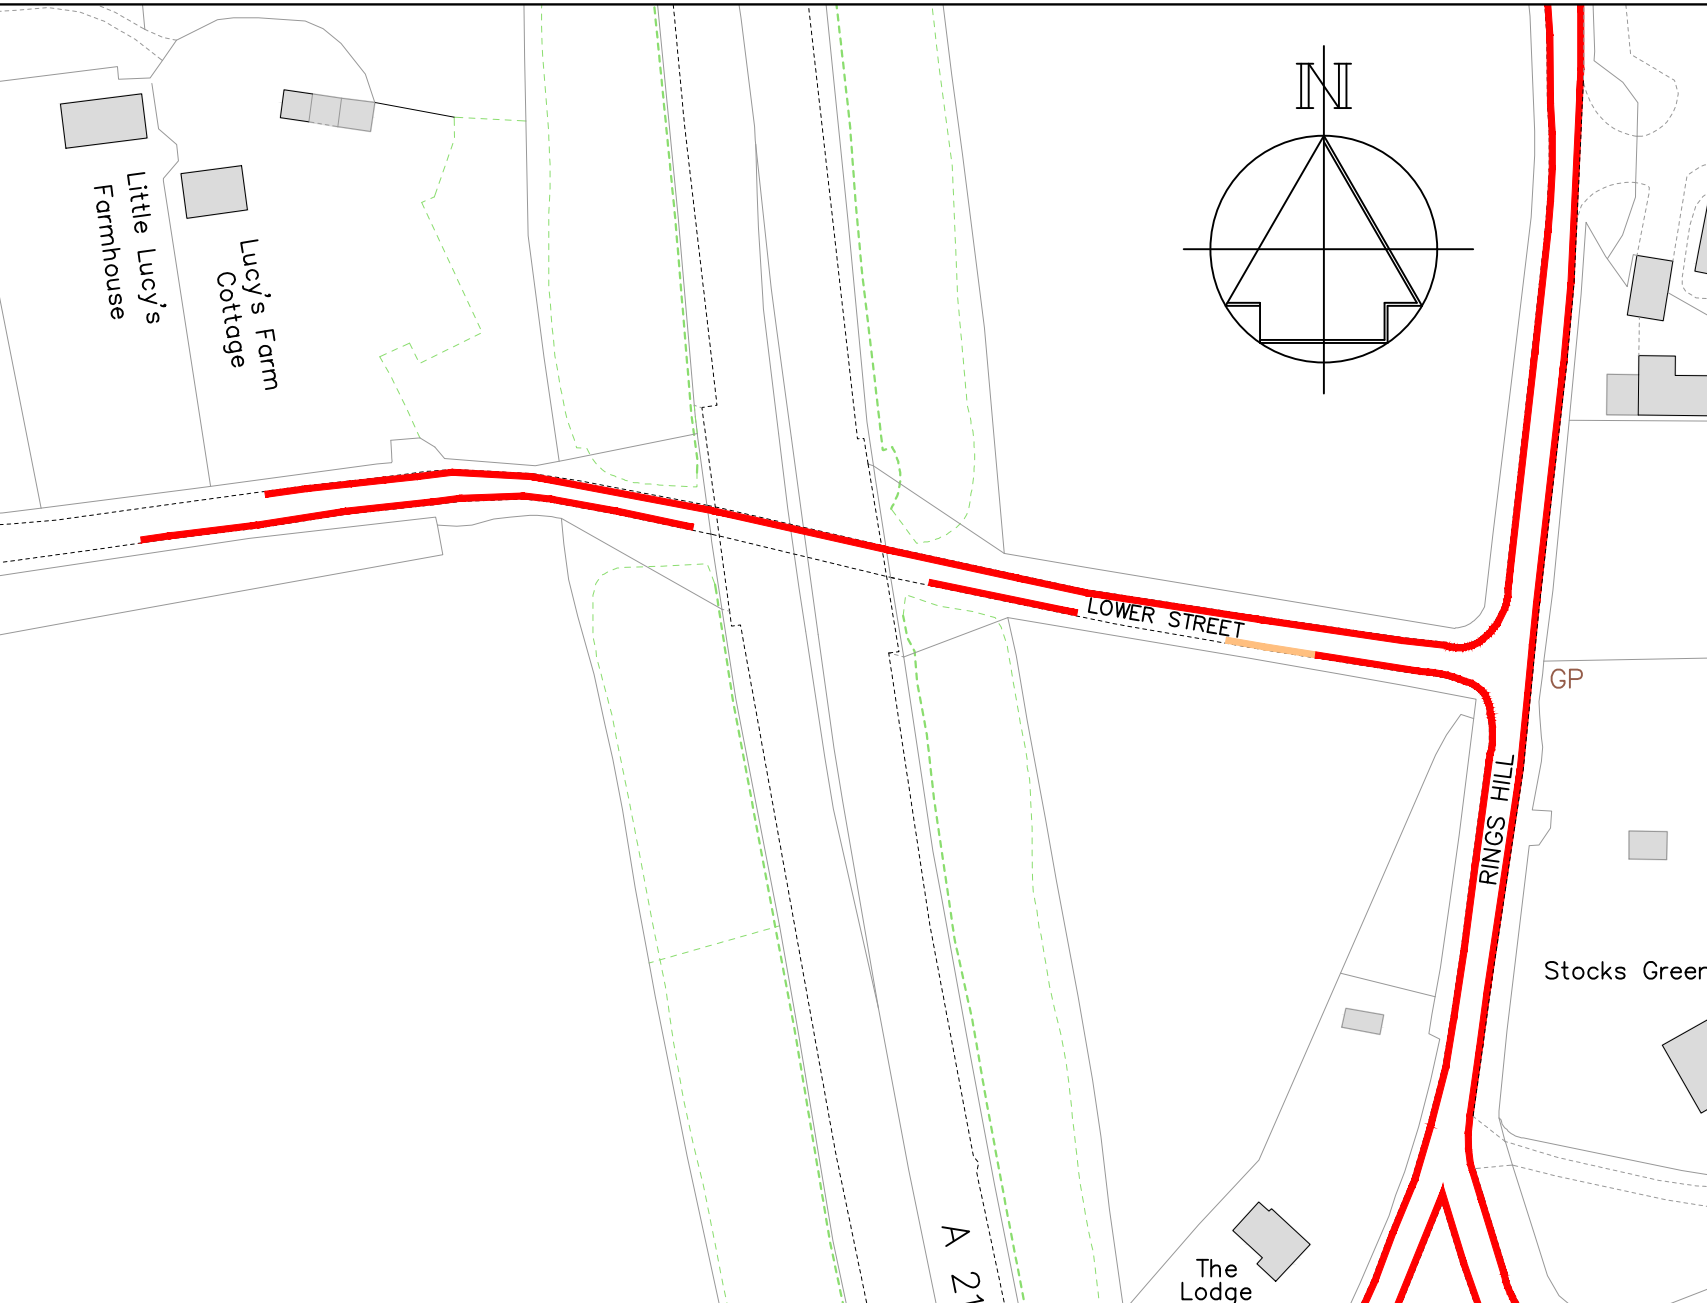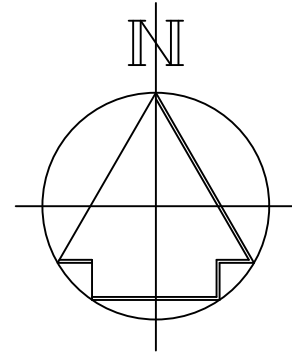

A	Revised to formal consultation	5/2023
	Revision	Date

Drawn	Checked	Date
ACB	AE	12/2022

Scale 1 :1250 @ A4

Drawing No. DD/588/13	Rev A
--------------------------	----------




STREETSCENE,  
LEISURE &  
TECHNICAL SERVICES



Transportation Team  
Gibson Building  
Gibson Drive  
Kings Hill  
West Malling  
Kent ME19 4LZ  
Tel: 01732 844522

Project Title  
**Hildenborough Parking Review  
Formal consultation**

Drawing Title  
**Lower Street and  
Rings Hill**

### Key

 Existing "No waiting at any time" (double yellow lines)

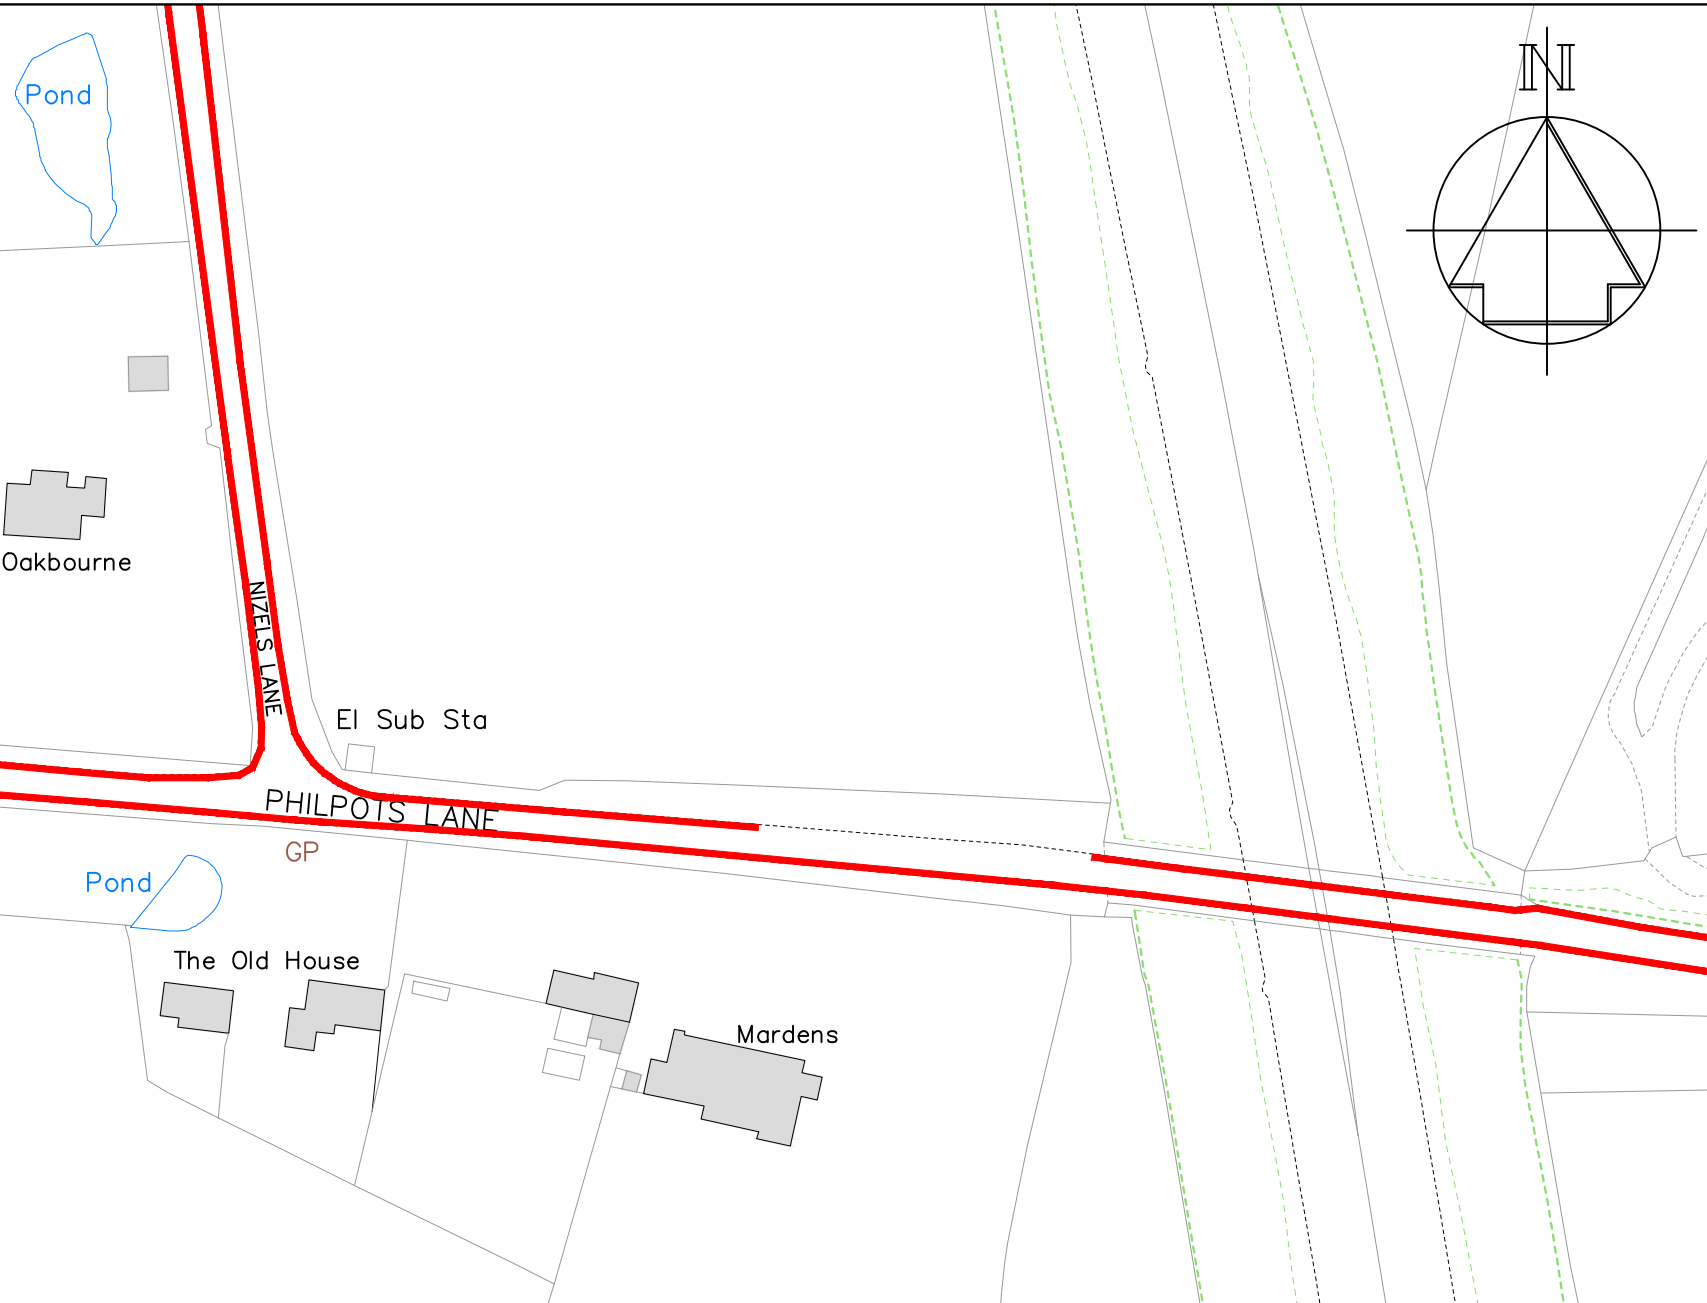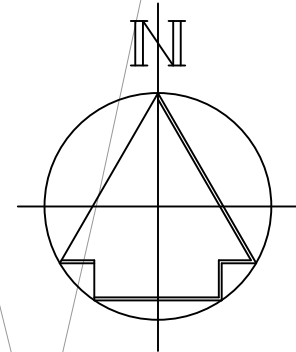

A	Revised to formal consultation	5/2023
	Revision	Date

Drawn	Checked	Date
ACB	AE	12/2022

Scale 1 :1250 @ A4


Drawing No.	Rev
DD/588/14	A




Transportation Team  
 Gibson Building  
 Gibson Drive  
 Kings Hill  
 West Malling  
 Kent ME19 4LZ  
 Tel: 01732 844522 Fax: 01732 876317


Project Title  
**Hildenborough Parking Review  
 Formal consultation**

Drawing Title  
**Philpots Lane**

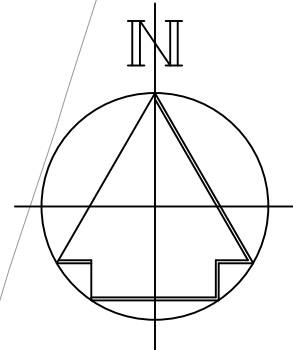

**Key**

 Existing "No waiting at any time" (double yellow lines)

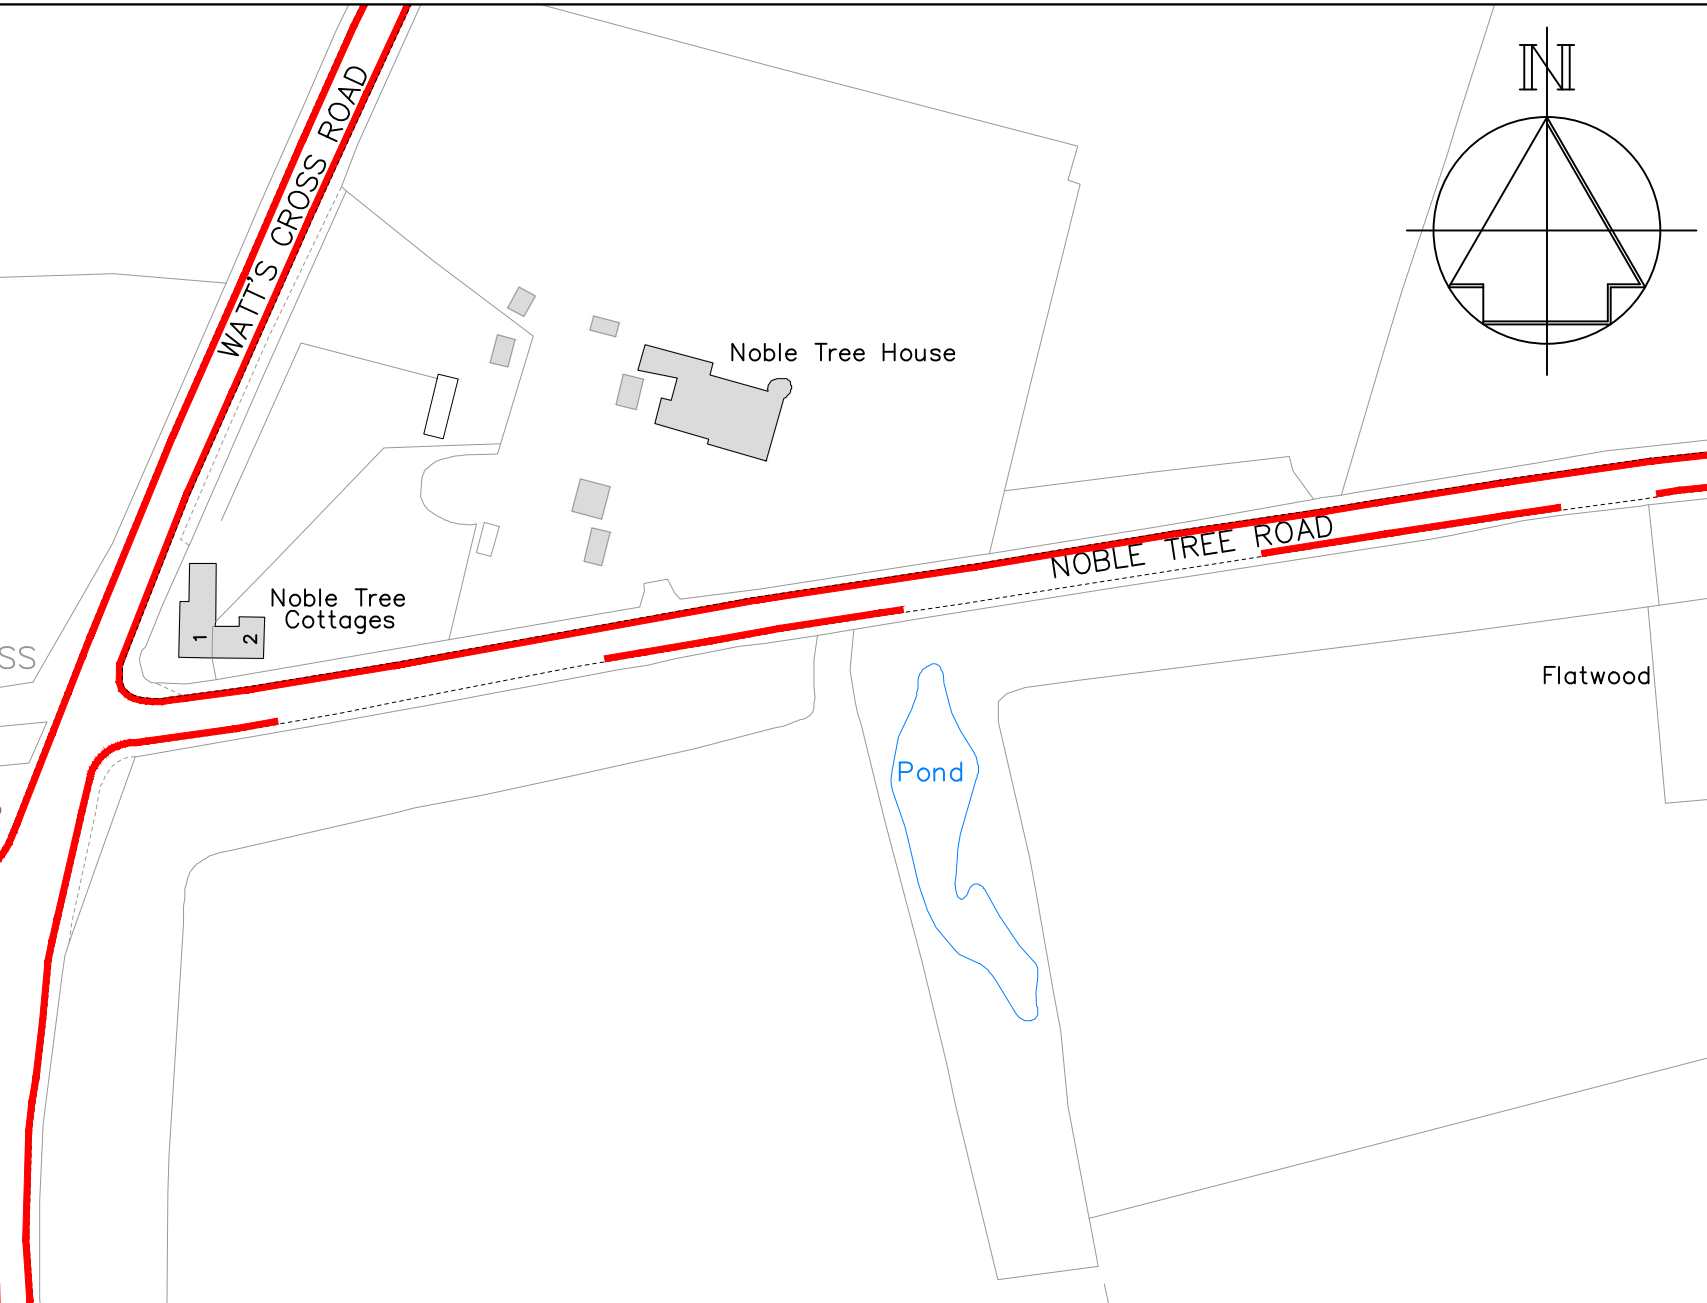

A	Revised to formal consultation	5/2023
	Revision	Date

Drawn	Checked	Date
ACB	AE	12/2022

Scale 1 :1250 @ A4

Drawing No.	Rev
DD/588/15	A




**TONBRIDGE & MALLING**  
BOROUGH COUNCIL

STREETSCENE,  
LEISURE &  
TECHNICAL SERVICES

**Transportation Team**  
Gibson Building  
Gibson Drive  
Kings Hill  
West Malling  
Kent ME19 4LZ  
Tel: 01732 844522

Project Title  
**Hildenborough Parking Review  
Formal consultation**

Drawing Title  
**Noble Tree Road (west) and  
Watt's Cross Road**

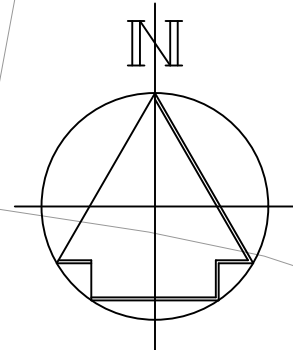

**Key**

- Existing "No waiting at any time" (double yellow lines)
- Proposed "No waiting at any time" (double yellow lines)

Woodlands

Flatwood

Mountains Farm Lodge

Childrens Nursery



STREETSCENE,  
LEISURE &  
TECHNICAL SERVICES

Transportation Team  
Gibson Building  
Gibson Drive  
Kings Hill  
West Malling  
Kent ME19 4LZ  
Tel: 01732 844522

Project Title  
**Hildenborough Parking Review  
Formal consultation**


Drawing Title  
**Noble Tree Road (mid section)**

A	Revised to formal consultation	-5/2023
	Revision	Date

Drawn	Checked	Date
ACB	AE	12/2022


Scale 1 :1250 @ A4

Drawing No.	Rev
DD/588/16	A

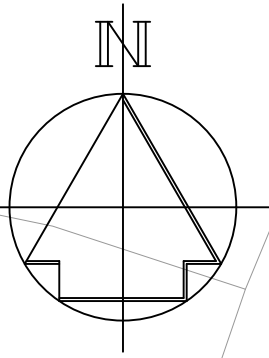

### Key

- ▬ Existing "No waiting at any time" (double yellow lines)
- ▬ Proposed "No waiting at any time" (double yellow lines)

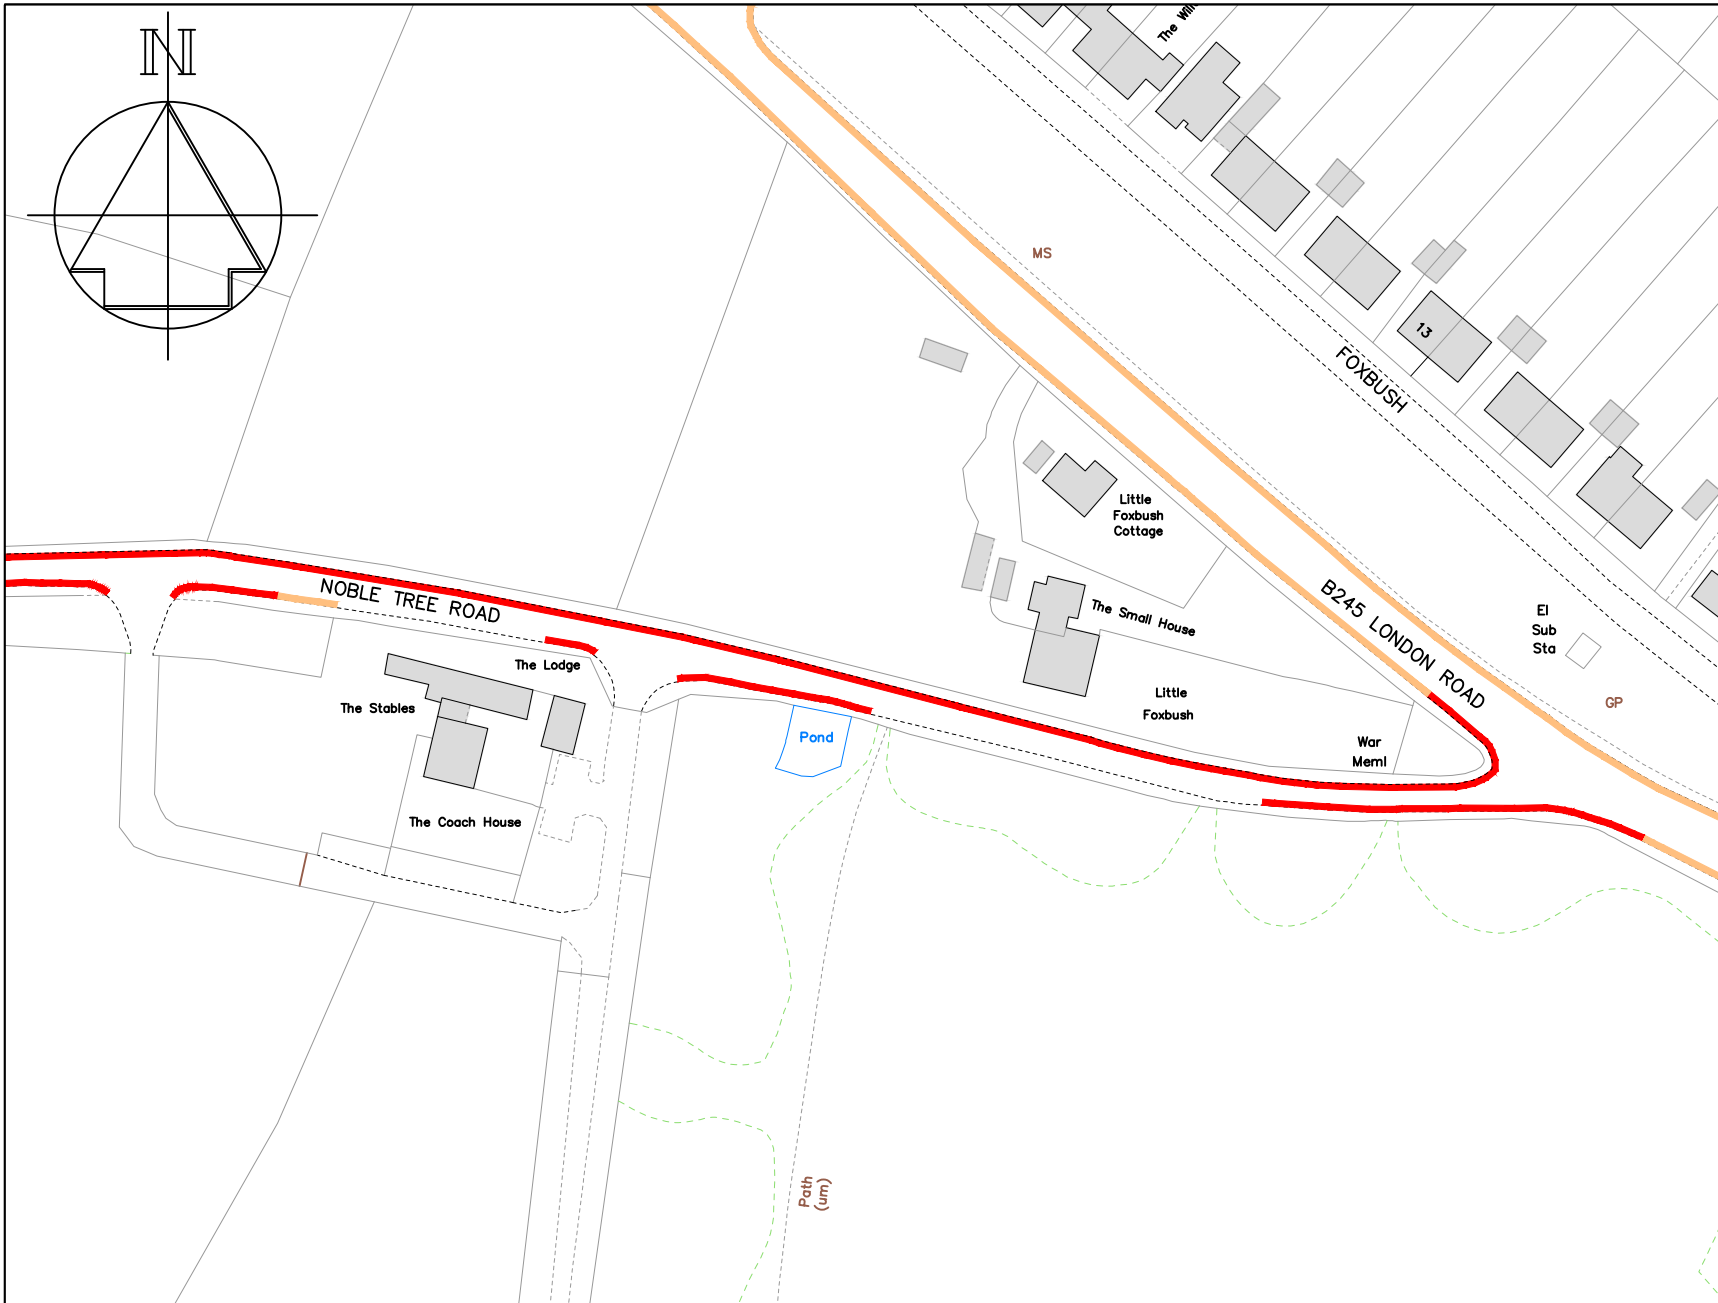

A	Revised to formal consultation	-5/2023
	Revision	Date

Drawn	Checked	Date
ACB	AE	12/2022

Scale 1 :1250 @ A4

Drawing No.	Rev
DD/588/17	A




STREETSCENE,  
LEISURE &  
TECHNICAL SERVICES

Transportation Team  
Gibson Building  
Gibson Drive  
Kings Hill  
West Malling  
Kent ME19 4LZ  
Tel: 01732 844522

Project Title  
**Hildenborough Parking Review  
Formal consultation**


Drawing Title  
**Noble Tree Road (east) and B245  
London Road**



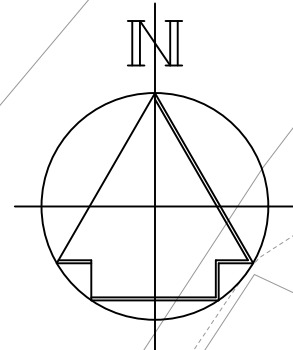

**Key**

- Existing "No waiting at any time" (double yellow lines)
- Proposed "No waiting at any time" (double yellow lines)
- Existing uncontrolled parking bay
- Proposed "Bus stop clearway" (yellow bus stop marking)
- Existing "Advisory access protection marking" (white line)
- Proposed "Limited waiting, Mon-Sat, 8am-6pm 2hrs, no return within 2hrs"

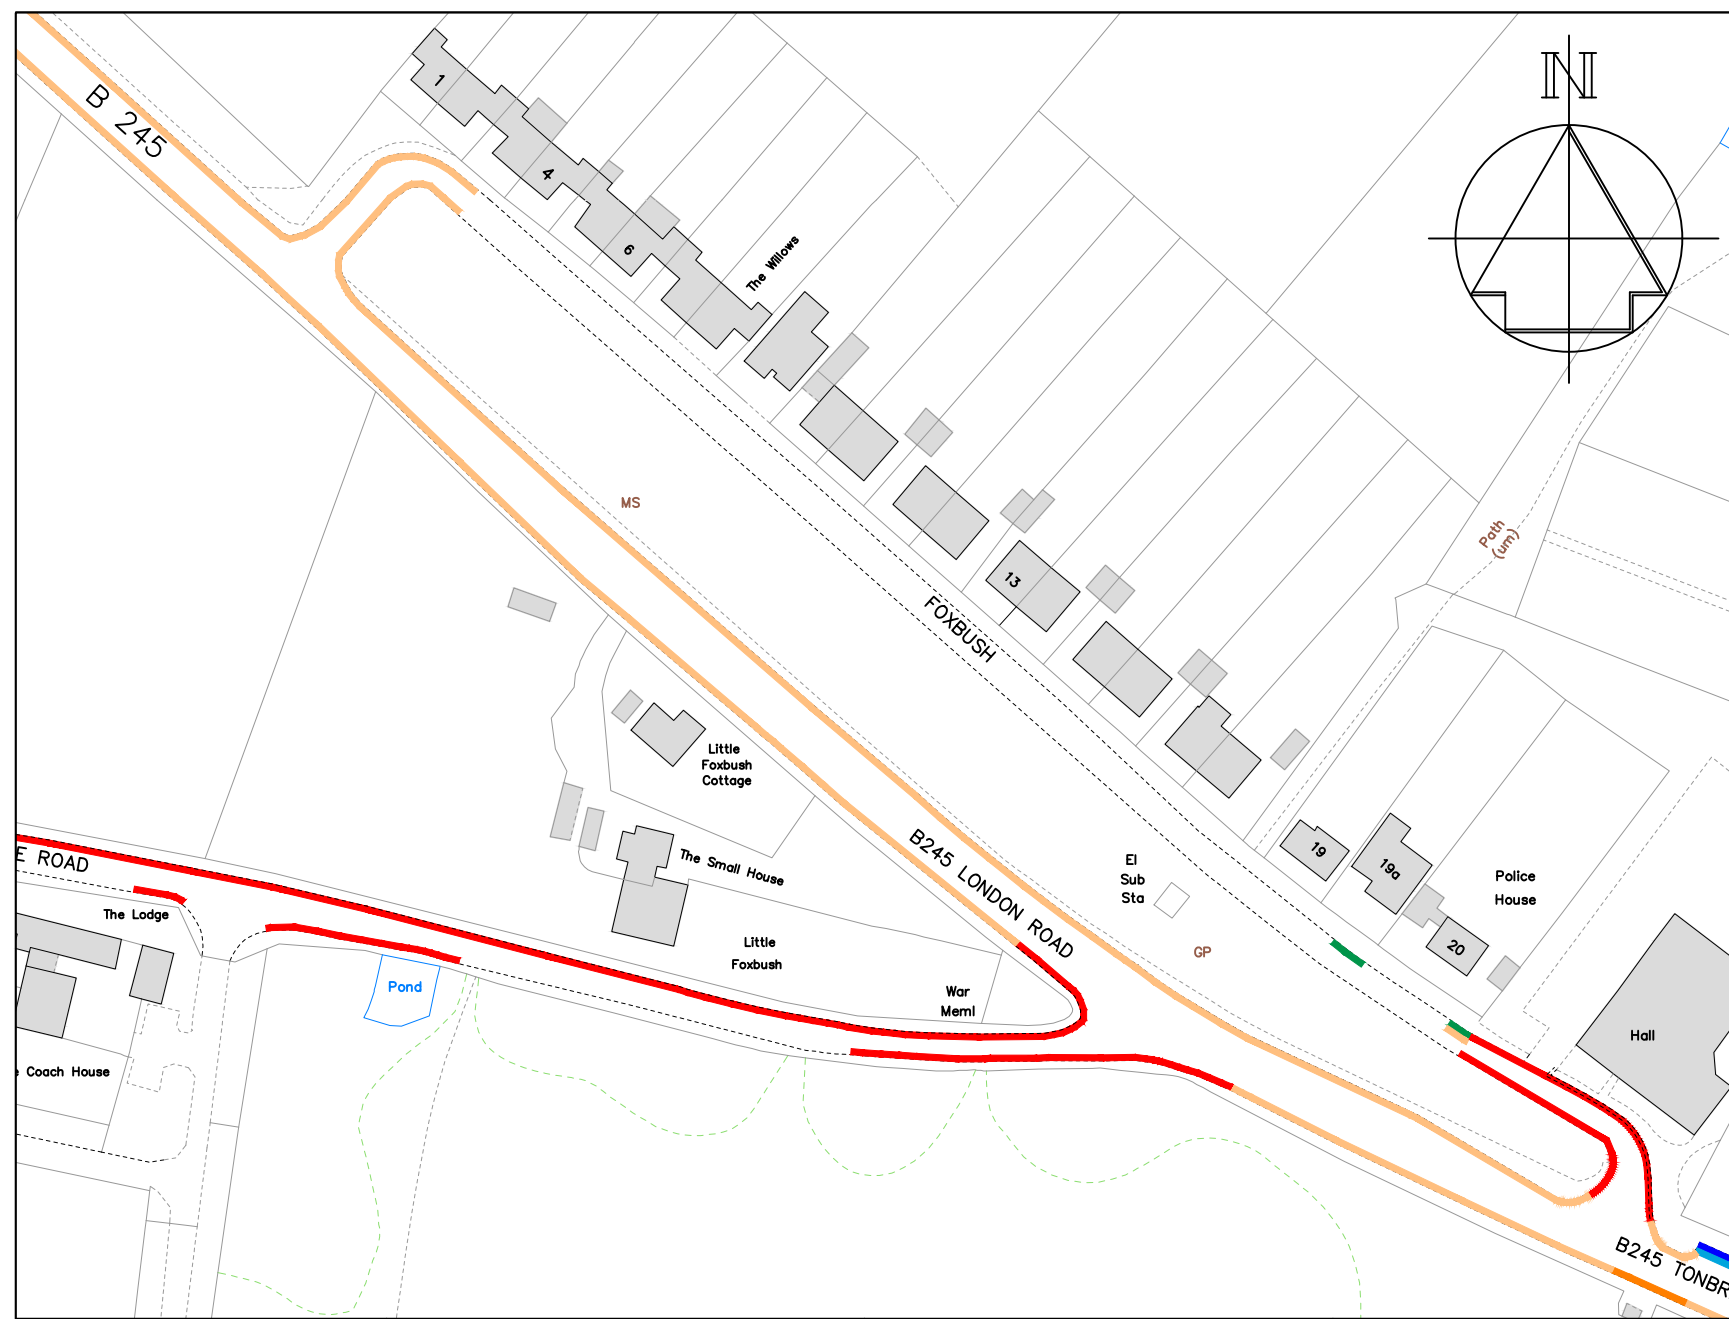

A	Revised to formal consultation	5/2023
	Revision	Date

Drawn	Checked	Date
ACB	AE	12/2022

Scale 1 :1250 @ A4

Drawing No.	Rev
DD/588/18	A

STREETSCENE,  
LEISURE &  
TECHNICAL SERVICES


Transportation Team  
Gibson Building  
Gibson Drive  
Kings Hill  
West Malling  
Kent ME19 4LZ  
Tel: 01732 844522

Project Title  
**Hildenborough Parking Review  
Formal consultation**

Drawing Title  
**B245 London Road and Foxbush**

### Key

- Existing "No waiting at any time" (double yellow lines)
- Proposed "No waiting at any time" (double yellow lines)
- Existing uncontrolled parking bay
- Existing "School Keep Clear"(yellow zig-zags)
- Proposed "Bus stop clearway" (yellow bus stop marking)
- Existing "Advisory access protection marking" (white line)
- Proposed "Limited waiting, Mon-Sat, 8am-6pm 2hrs, no return within 2hrs (parking bay)
- Proposed "Limited waiting, Mon-Sat, 8am-6pm 1hr, no return within 1hr (parking bay)
- Existing "Pedestrian crossing controlled zone" (white zig-zags)
- Existing "Limited waiting, Mon-Sat 8am-7pm 30mins no return 30 mins" (parking bay)

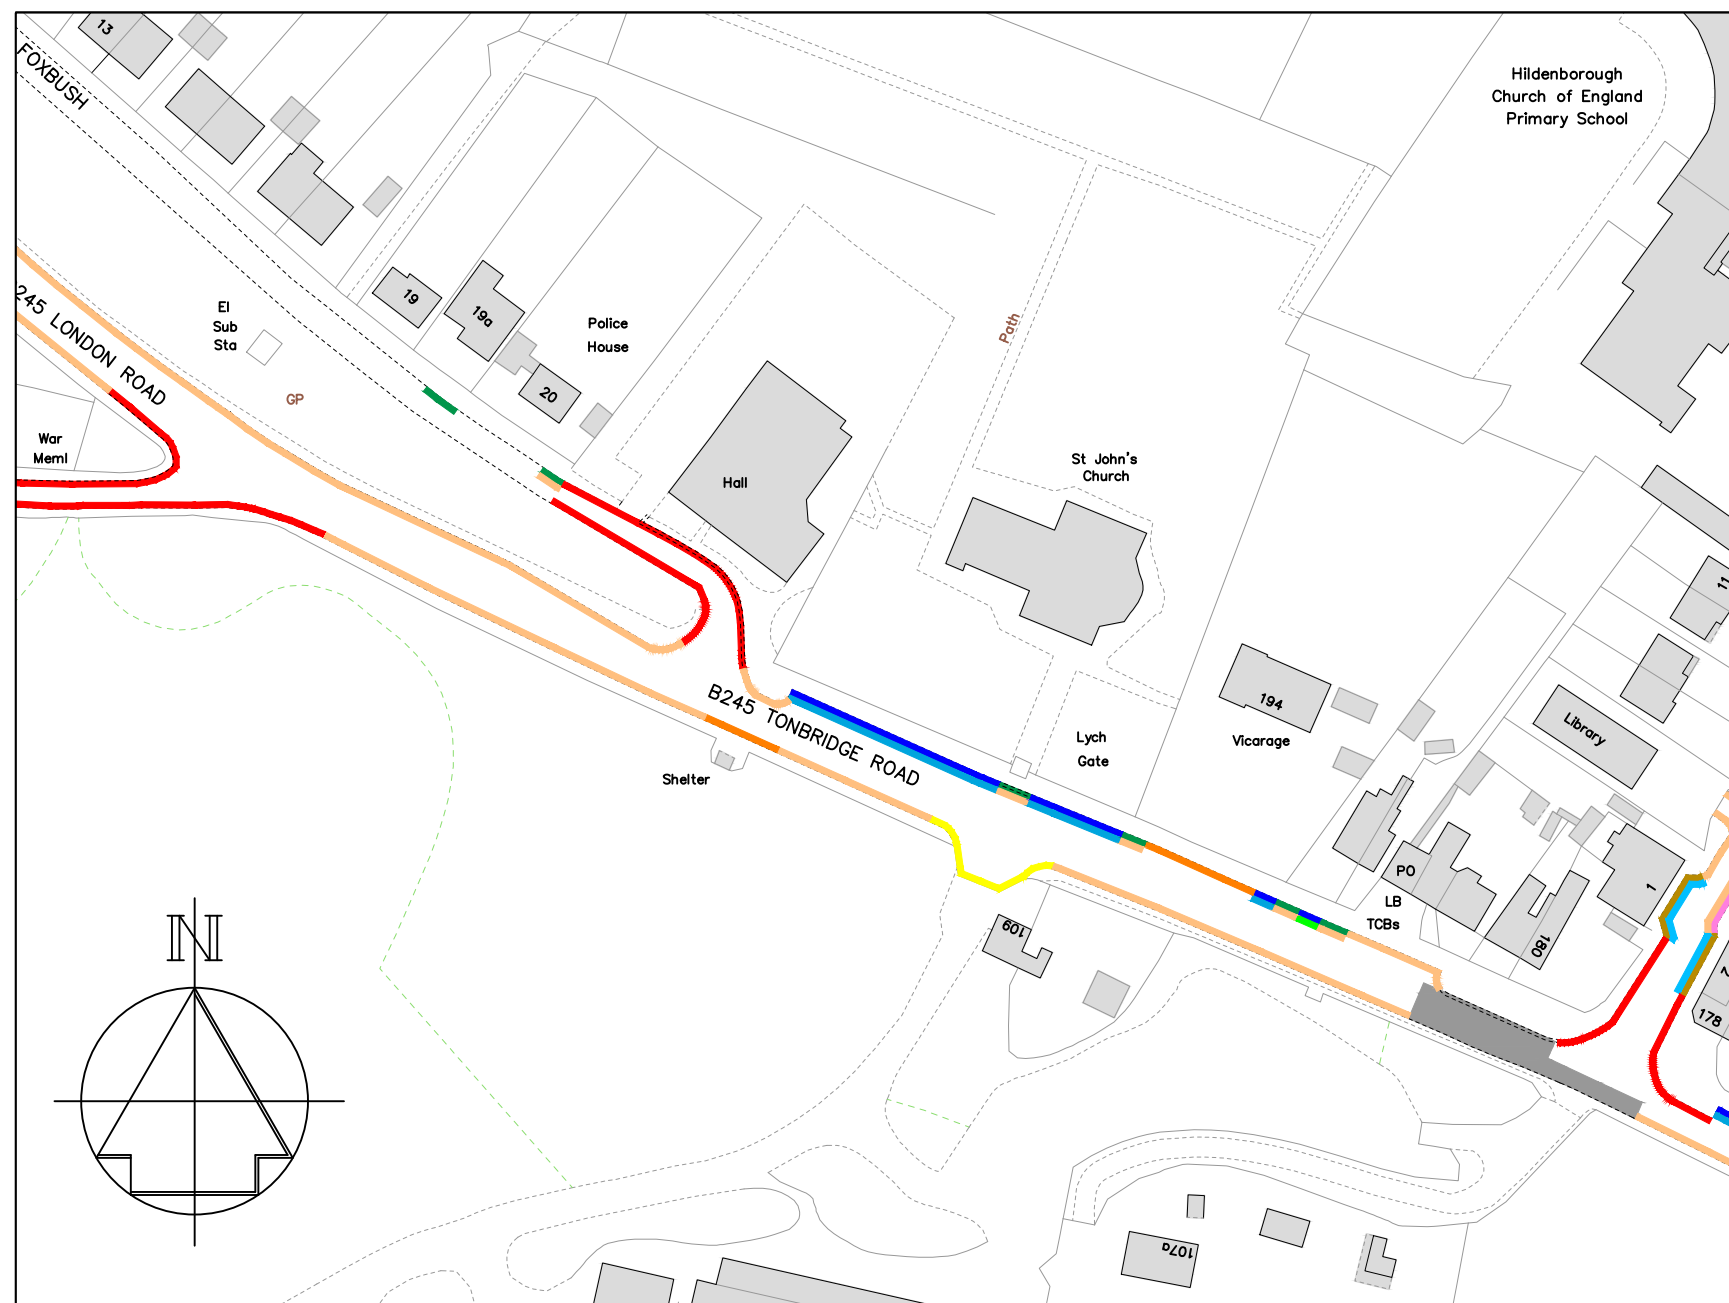

A	Revised to formal consultation	5/2023
	Revision	Date

Drawn	Checked	Date
ACB	AE	12/2022

Scale 1 :1000 @ A4


Drawing No.	Rev
DD/588/19	A



Transportation Team  
 Gibson Building  
 Gibson Drive  
 Kings Hill  
 West Malling  
 Kent ME19 4LZ  
 Tel: 01732 844522

Project Title  
**Hildenborough Parking Review**  
 Formal consultation

Drawing Title  
**B245 London Road (east of Foxbush)**

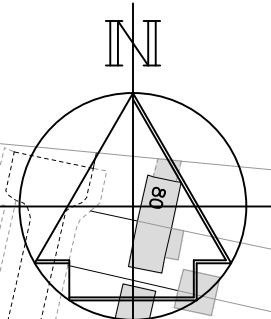

### Key

- Existing "No waiting at any time" (double yellow lines)
- Proposed "No waiting at any time" (double yellow lines)
- Proposed "Bus stop clearway" (yellow bus stop marking)



A	Revised to formal consultation	5/2023
---	--------------------------------	--------

Revision	Date
----------	------

Drawn ACB	Checked AE	Date 12/2022
--------------	---------------	-----------------

Scale 1 :1250 @ A4

Drawing No. DD/588/20	Rev A
--------------------------	----------




STREETSCENE,  
LEISURE &  
TECHNICAL SERVICES

Transportation Team  
Gibson Building  
Gibson Drive  
Kings Hill  
West Malling  
Kent ME19 4LZ  
Tel: 01732 844522

Project Title  
Hildenborough Parking Review  
Formal consultation

Drawing Title  
Riding Park

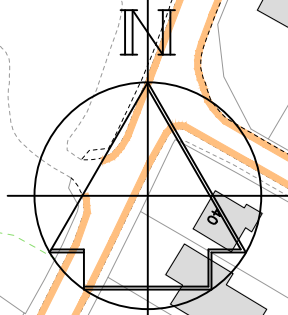

### Key

- Existing "No waiting at any time" (double yellow lines)
- Proposed "No waiting at any time" (double yellow lines)
- Existing uncontrolled parking bay
- Proposed "Bus stop clearway" (yellow bus stop marking)
- Existing "Advisory access protection marking" (white line)
- Proposed "Limited waiting, Mon-Sat, 8am-6pm 2hrs, no return within 2hrs"



A	Revised to formal consultation	5/2023
---	--------------------------------	--------

Revision	Date
----------	------



**TONBRIDGE & MALLING**  
BOROUGH COUNCIL

STREETSCENE,  
LEISURE &  
TECHNICAL SERVICES

**Transportation Team**  
 Gibson Building  
 Gibson Drive  
 Kings Hill  
 West Malling  
 Kent ME19 4LZ  
 Tel: 01732 844522

**Project Title**  
 Hildenborough  
 Parking Review  
 Formal consultation

**Drawing Title**  
 Mount Pleasant  
 (Church Road to Riding Lane)

Drawn ACB	Checked AE	Date 12/2022
-----------	------------	--------------

Scale 1 : 1250 @ A4

Drawing No. DD/588/21	Rev A
--------------------------	----------