

**Key**

- Existing "No waiting at any time" (double yellow lines)
- Proposed "No waiting at any time" (double yellow lines)

-	-
Revision	Date



STREETSCENE,  
LEISURE & TECHNICAL  
SERVICES

**Parking Team**  
Gibson Building  
Gibson Drive  
Kings Hill  
West Malling  
Kent ME19 4LZ  
Tel: 01732 844522

Project Title  
**Parking Action Plan  
Phase 14  
Informal consultation**

Drawing Title  
Aylesford  
Howick Close


Drawn ACB | Checked AE | Date 03/2023

Scale **1 : 500 @ A4**

Drawing No. <b>DD/598/01</b>	Rev -
---------------------------------	----------

### Key

-  Existing "No waiting at any time" (double yellow lines)
-  Proposed "No waiting at any time" (double yellow lines)

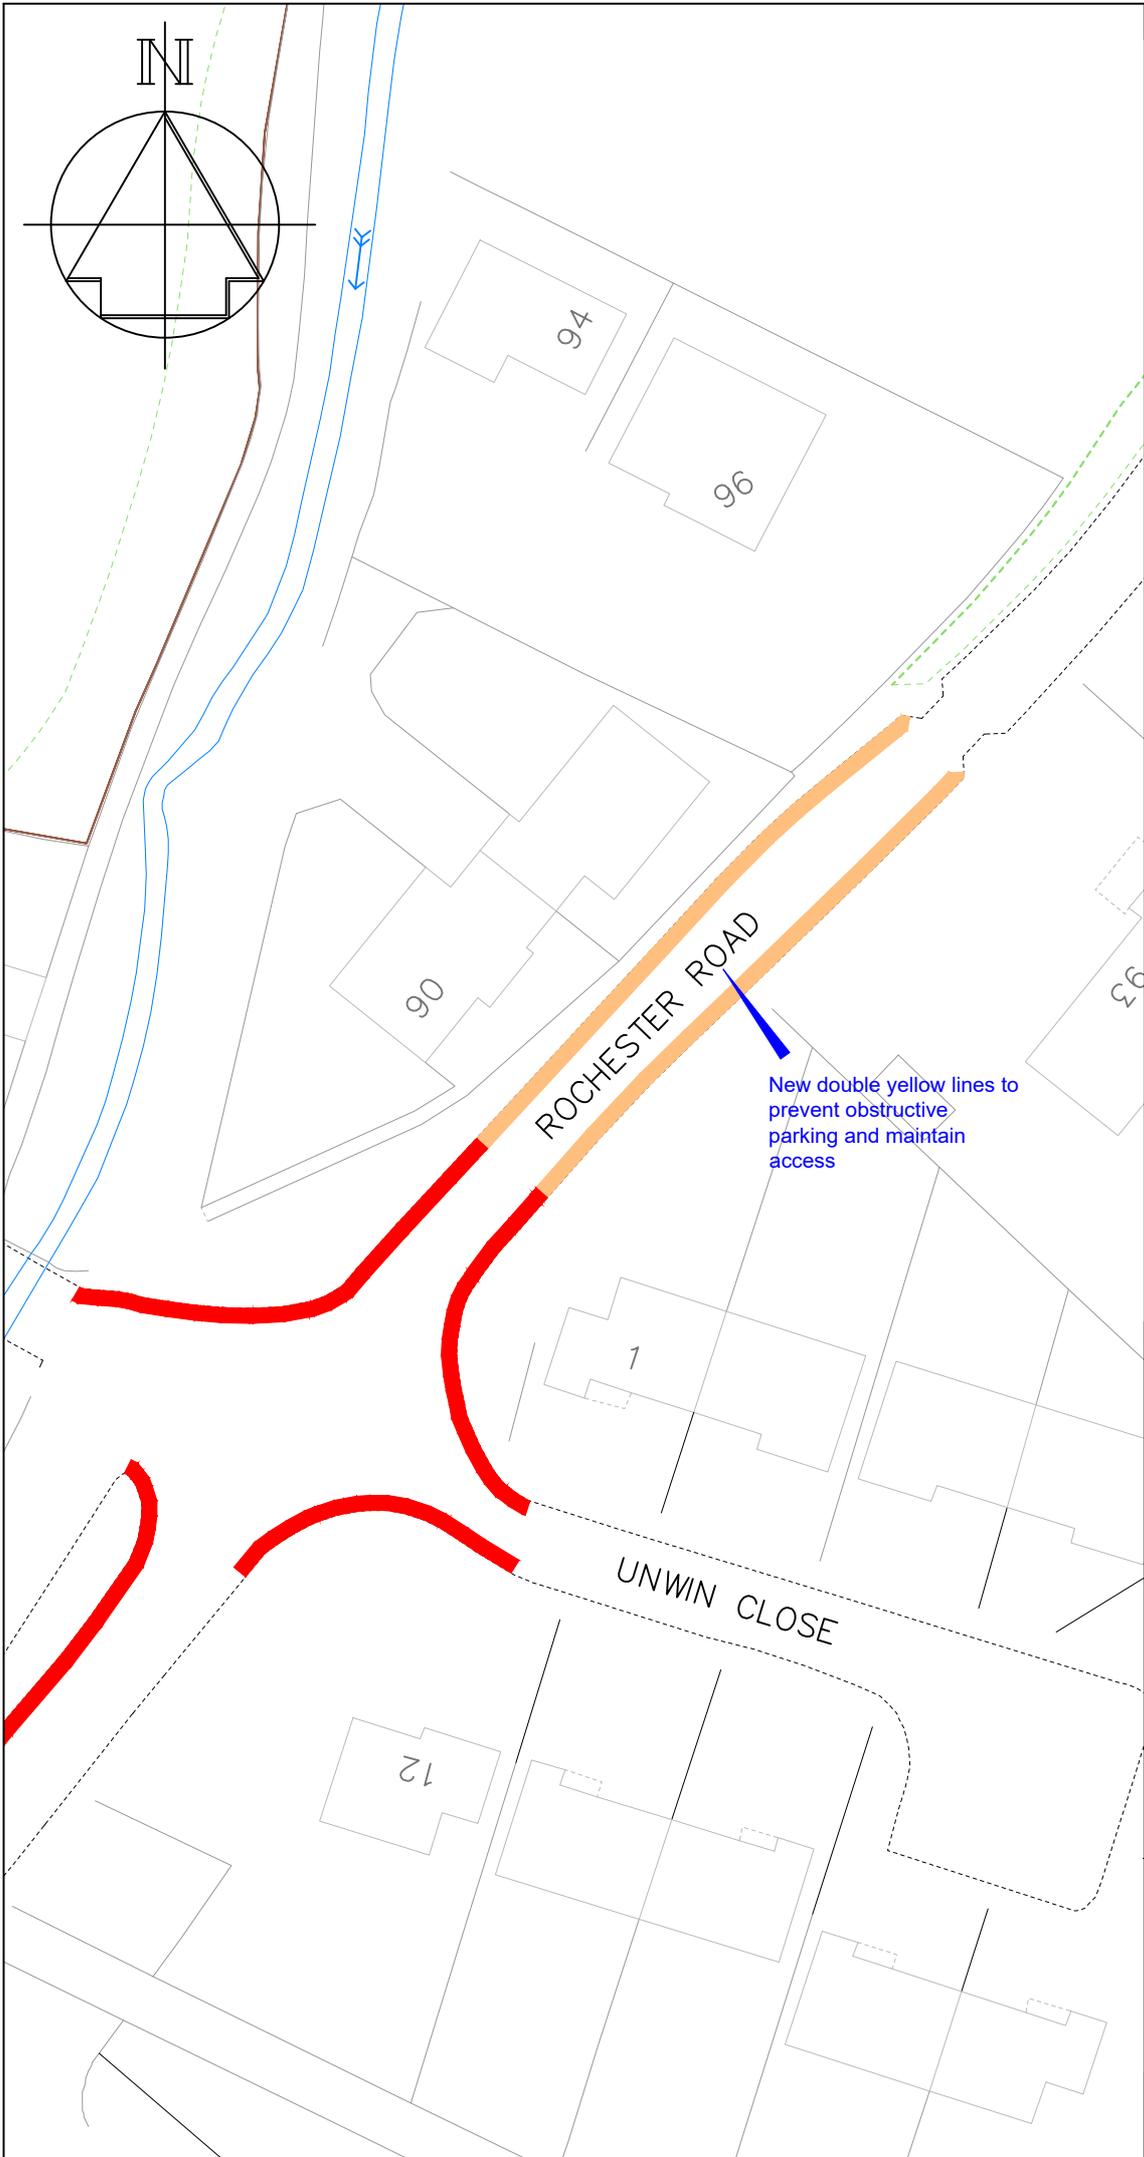

Revision	Date
-	-



STREETSCENE,  
LEISURE & TECHNICAL  
SERVICES

Parking Team  
Gibson Building  
Gibson Drive  
Kings Hill  
West Malling  
Kent ME19 4LZ  
Tel: 01732 844522

Project Title  
**Parking Action Plan  
Phase 14**  
Informal consultation

Drawing Title  
Aylesford  
Rochester Road



Drawn ACB | Checked AE | Date 03/2023

Scale 1 : 500 @ A4

Drawing No. DD/598/02	Rev -
--------------------------	----------

### Key

-  Existing "No waiting at any time" (double yellow lines)
-  Proposed "No waiting at any time" (double yellow lines)

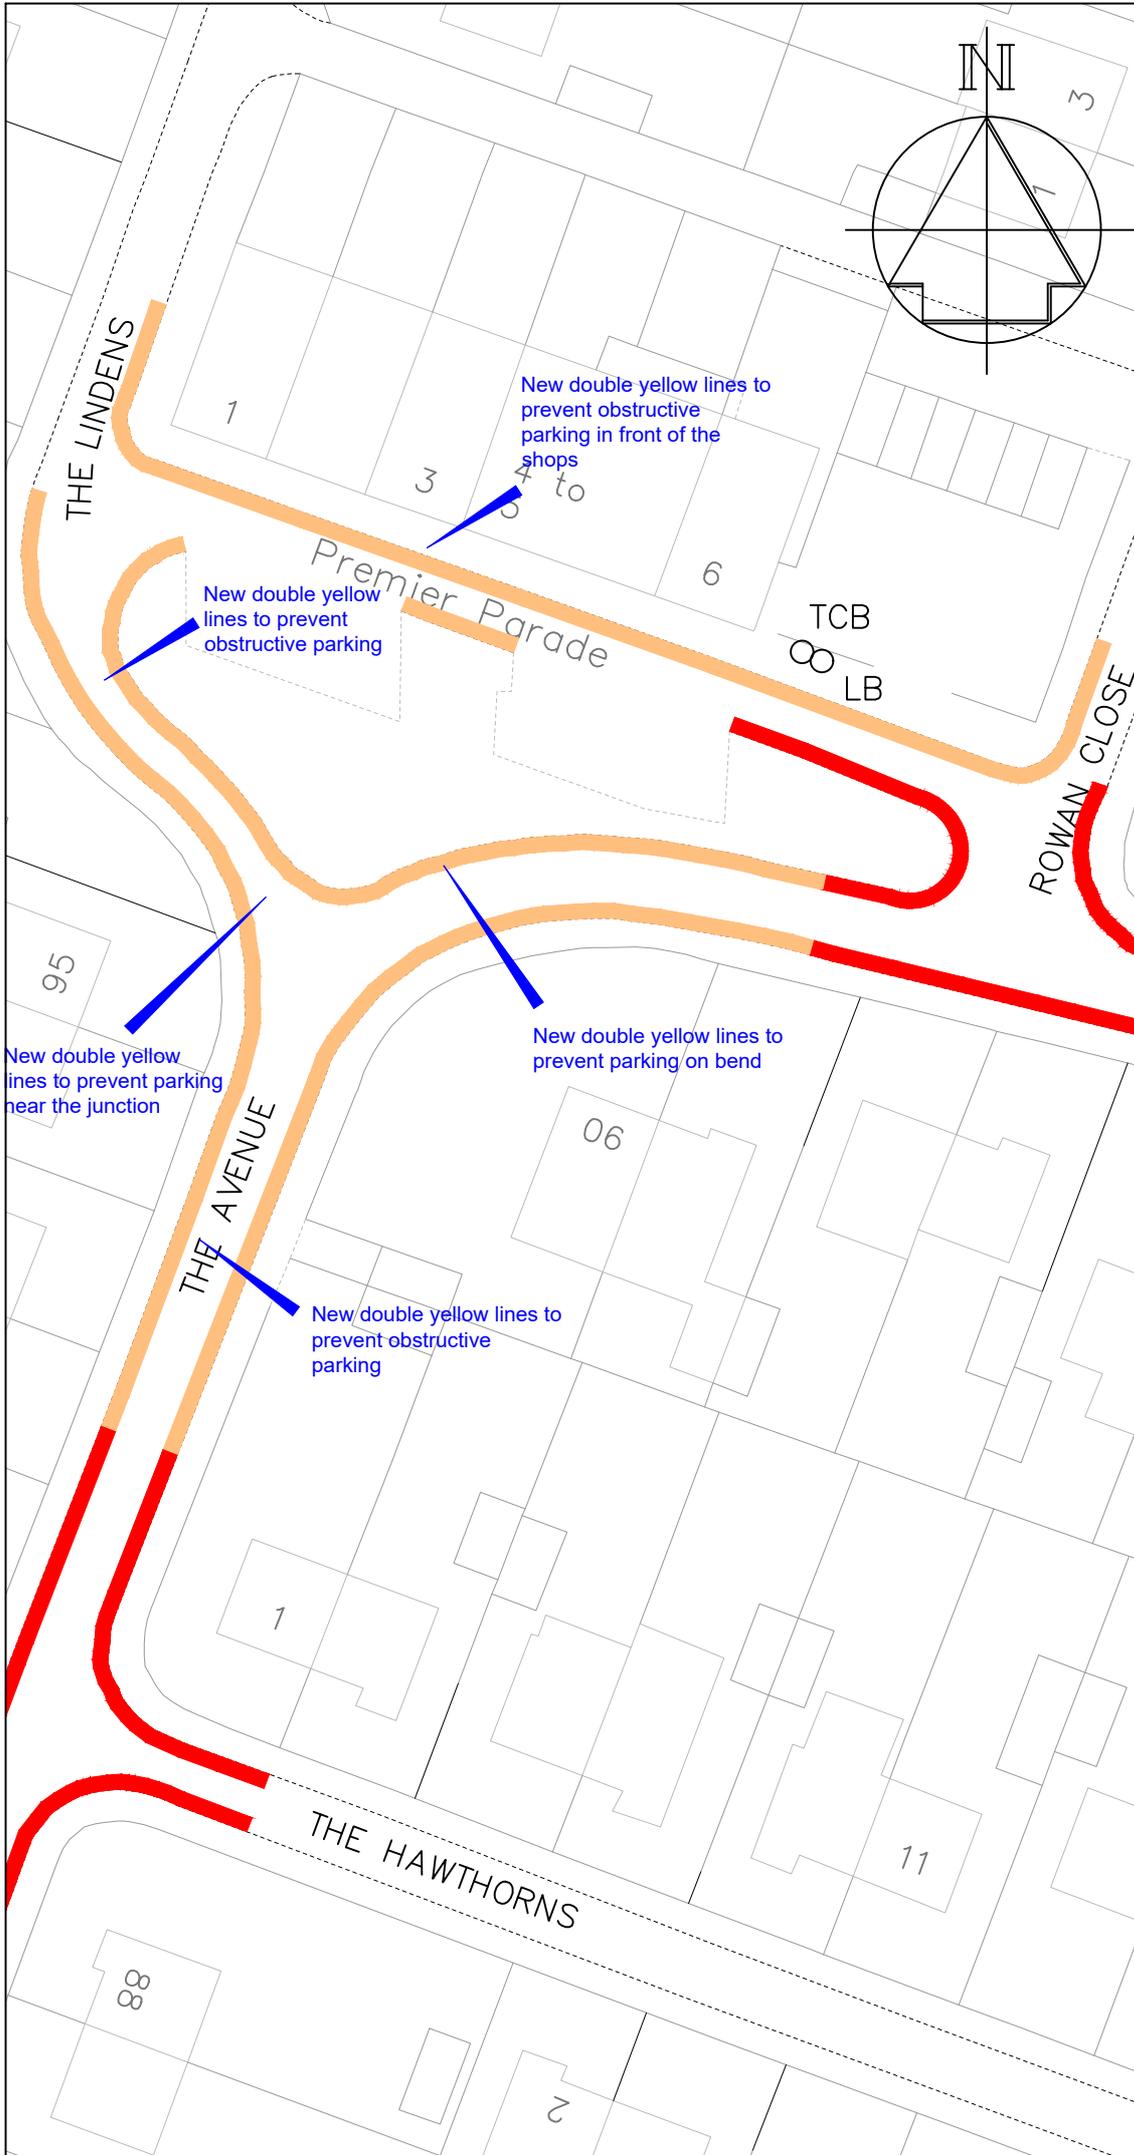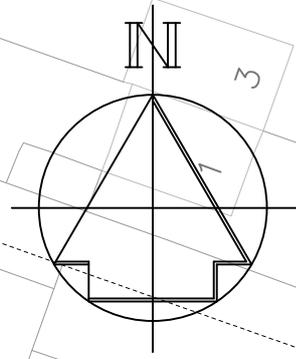

-	-	-
Revision		Date



STREETSCENE,  
LEISURE & TECHNICAL  
SERVICES

Parking Team  
 Gibson Building  
 Gibson Drive  
 Kings Hill  
 West Malling  
 Kent ME19 4LZ  
 Tel: 01732 844522

Project Title  
**Parking Action Plan**  
 Phase 14  
 Informal consultation

Drawing Title  
 Aylesford  
 The Avenue (near Premier Parade)  
 & The Lindens


Drawn ACB | Checked AE | Date 03/2023

Scale 1 : 500 @ A4

Drawing No. DD/598/03	Rev -
--------------------------	----------

**Key**


 Proposed "No waiting at any time" (double yellow lines)

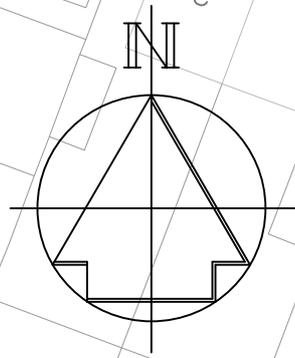

New double yellow lines to prevent parking on bend

New double yellow lines to prevent parking near junctions

New double yellow lines to prevent obstructive parking

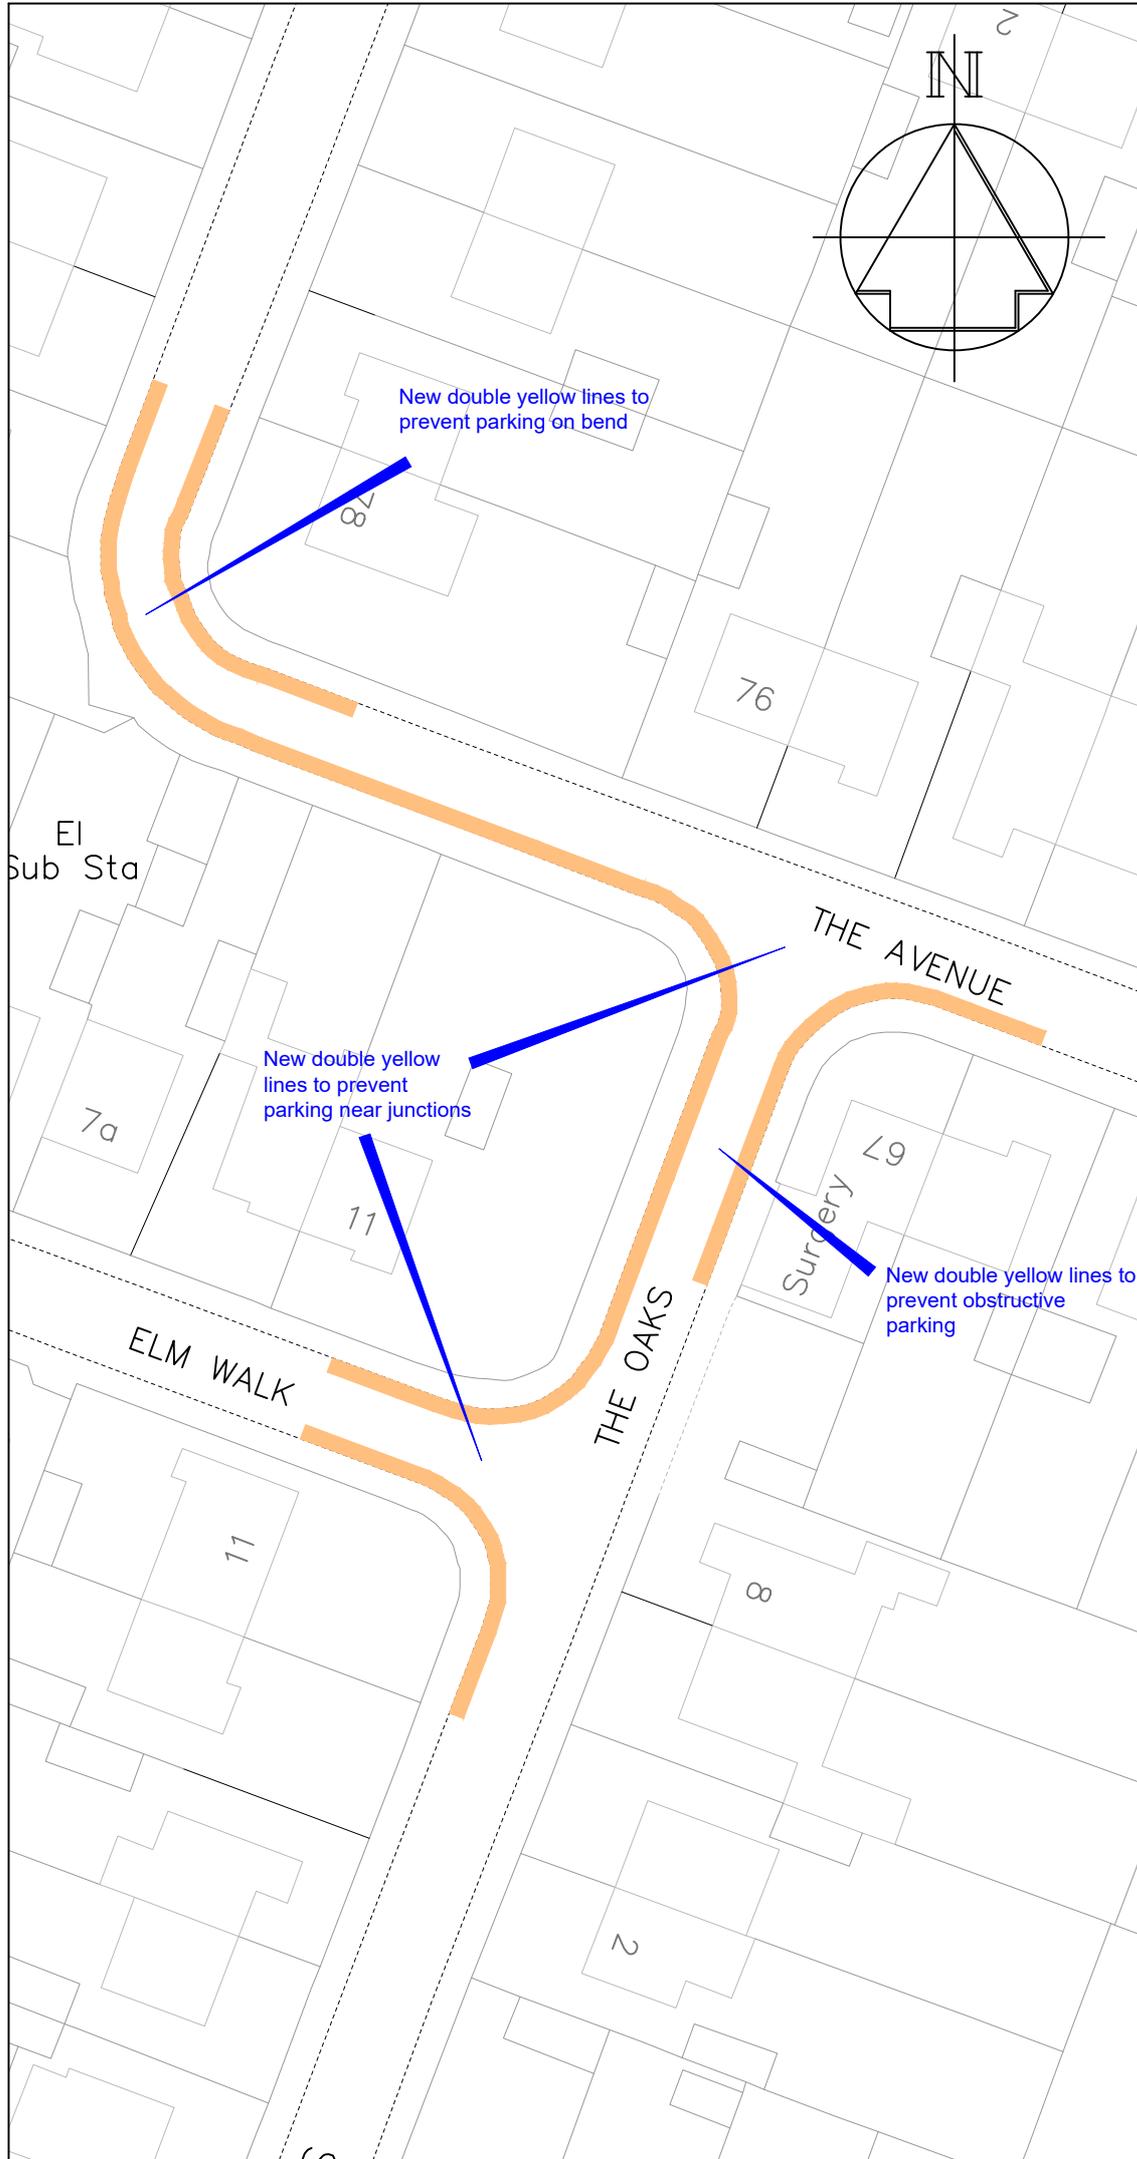

-	-	-
Revision		Date



STREETSCENE,  
LEISURE & TECHNICAL  
SERVICES

Parking Team  
 Gibson Building  
 Gibson Drive  
 Kings Hill  
 West Malling  
 Kent ME19 4LZ  
 Tel: 01732 844522


Project Title  
**Parking Action Plan  
 Phase 14**  
 Informal consultation

Drawing Title  
 Aylesford  
 The Avenue & The Oaks

Drawn ACB | Checked AE | Date 03/2023

Scale 1 : 500 @ A4

Drawing No. DD/598/03	Rev -
--------------------------	----------

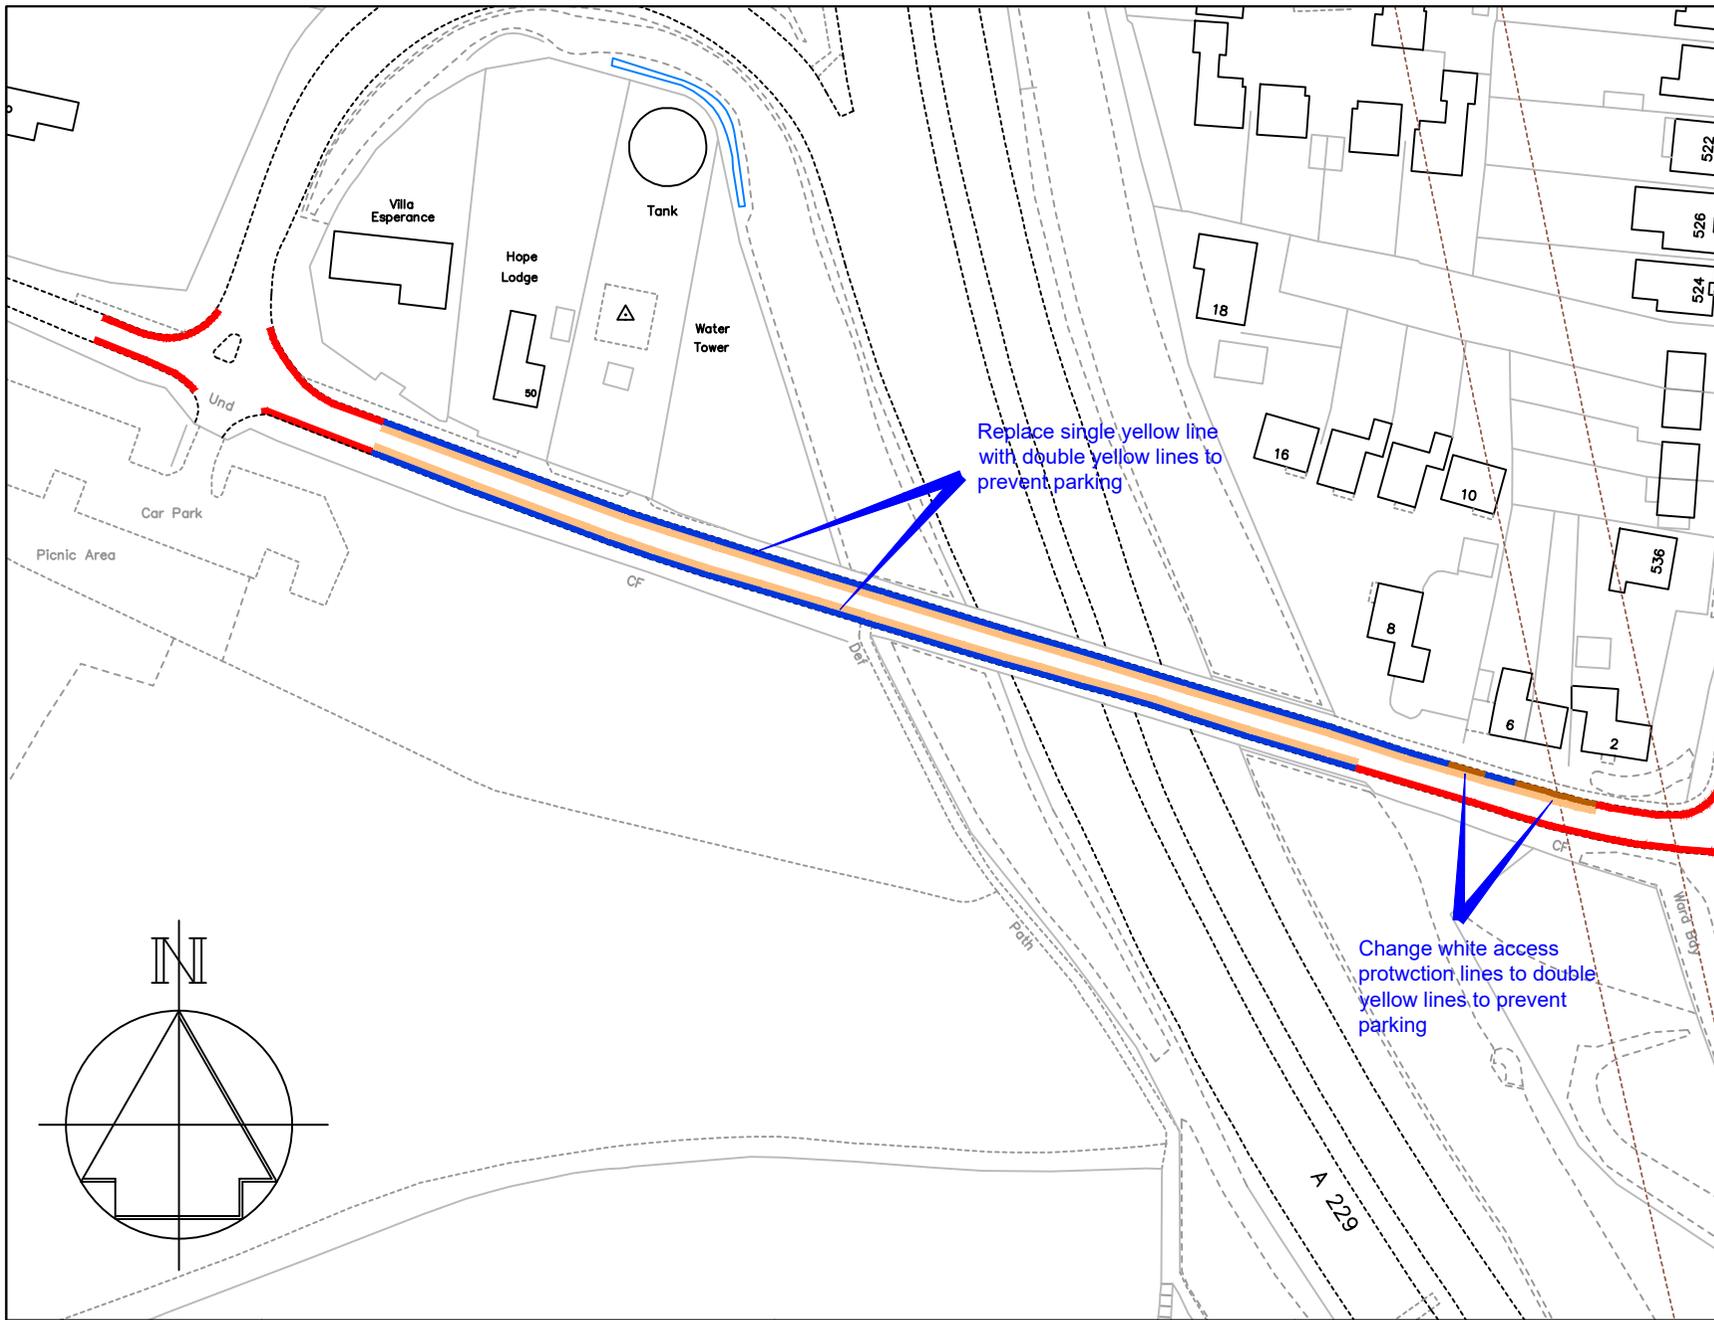


### Key

- Existing 'No waiting at any time' (double yellow lines)
- Proposed 'No waiting at any time' (double yellow lines)
- Existing "No waiting, Mon-Fri, Noon-1pm" (single yellow line)
- Existing "Access protection" (white line)

Replace single yellow line with double yellow lines to prevent parking

Change white access protection lines to double yellow lines to prevent parking

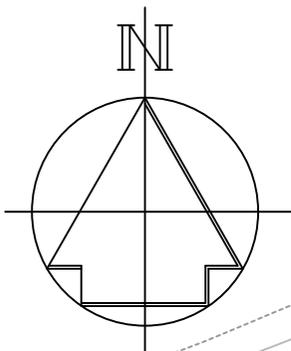

Technical Services  
 Gibson Building  
 Gibson Drive  
 Kings Hill  
 West Malling  
 Kent ME19 4LZ  
 Tel: 01732 844522

**Project Title**

Parking Action Plan - Phase 14  
 Informal consultation


**Drawing Title**

Blue Bell Hill  
 Common Road

Drawn ACB	Checked AE	Date 03/2023
Scale 1 : 1250 @ A4		
Drawing No. DD/598/05		Rev -

### Key

 Proposed 'No waiting at any time' (double yellow lines)

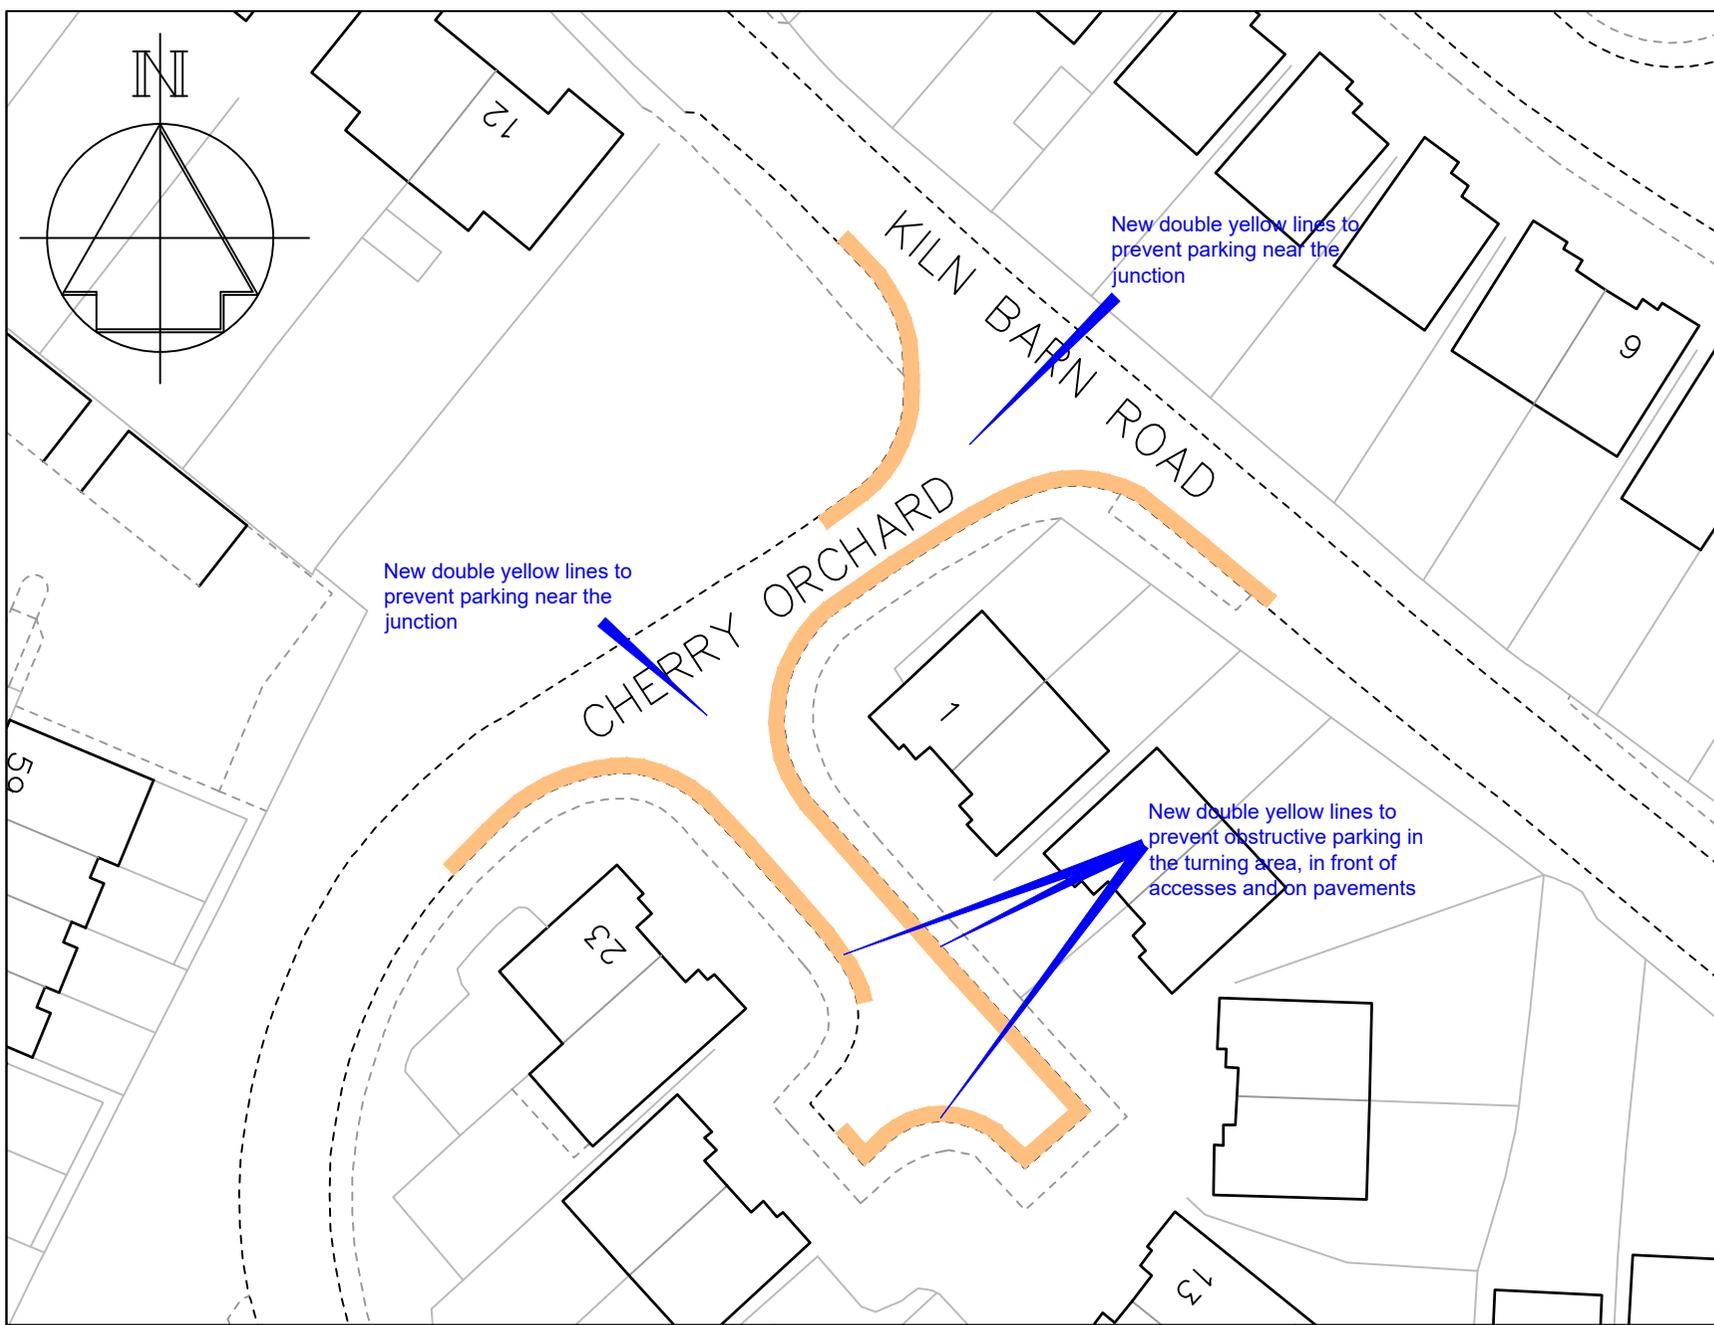

Technical Services  
 Gibson Building  
 Gibson Drive  
 Kings Hill  
 West Malling  
 Kent ME19 4LZ  
 Tel: 01732 844522


Project Title  
 Parking Action Plan - Phase 14  
 Informal consultation

Drawing Title  
 Ditton  
 Cherry Orchard

Drawn ACB	Checked AE	Date 03/2023
Scale 1 : 500 @ A4		
Drawing No. DD/598/06		Rev -

### Key

-  Existing "No waiting at any time" (double yellow lines)
-  Proposed "No waiting at any time" (double yellow lines)

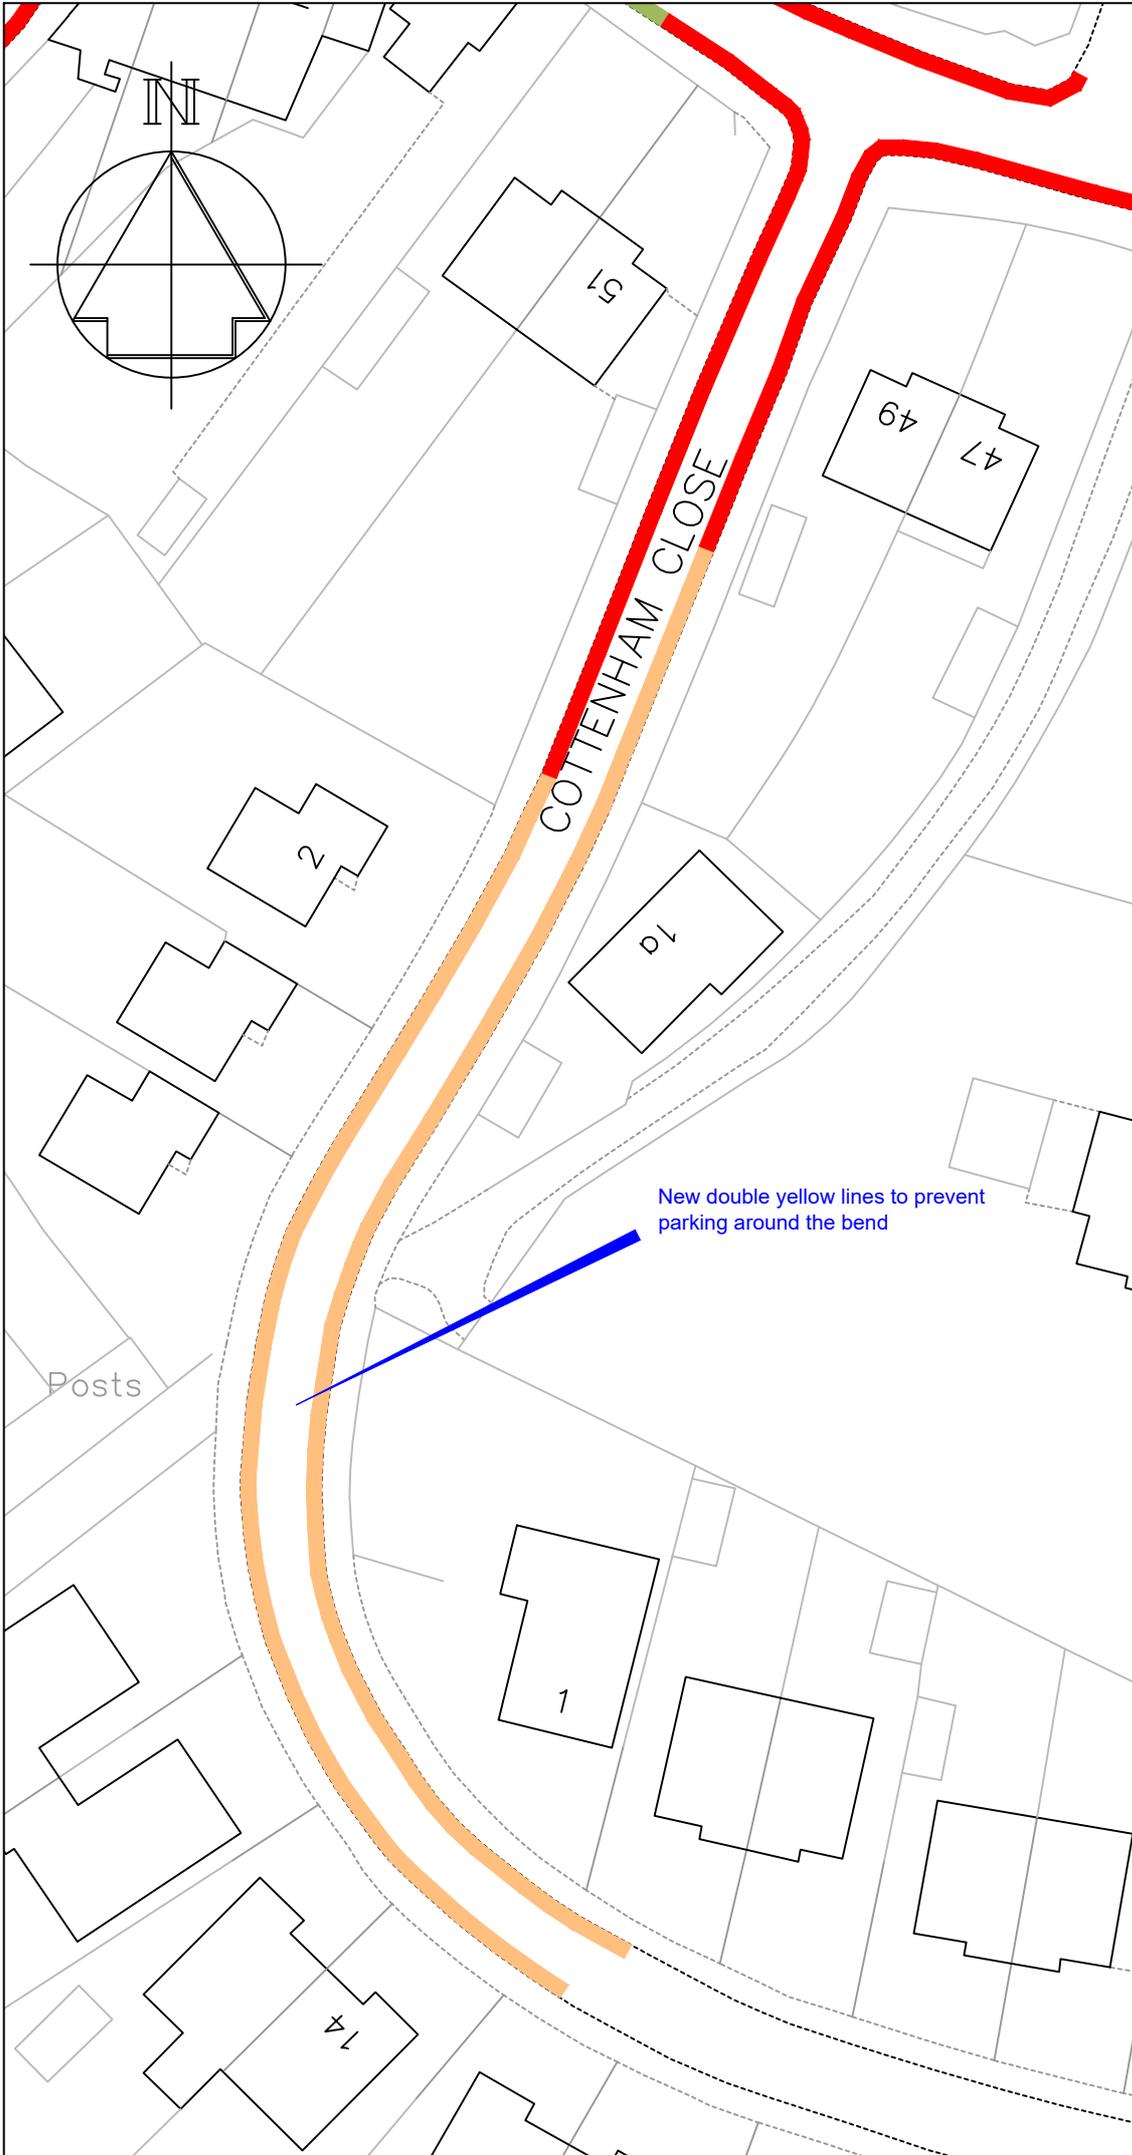

Revision	Date



STREETSCENE,  
LEISURE & TECHNICAL  
SERVICES

Parking Team  
Gibson Building  
Gibson Drive  
Kings Hill  
West Malling  
Kent ME19 4LZ  
Tel: 01732 844522

Project Title  
**Parking Action Plan  
Phase 14**  
Informal consultation

Drawing Title  
East Malling  
Cottenham Close


Drawn ACB | Checked AE | Date 03/2023

Scale 1 : 500 @ A4

Drawing No. DD/598/07	Rev -
--------------------------	----------

### Key

-  Existing "No waiting at any time" (double yellow lines)
-  Proposed "No waiting at any time" (double yellow lines)
-  Existing disabled parking bay

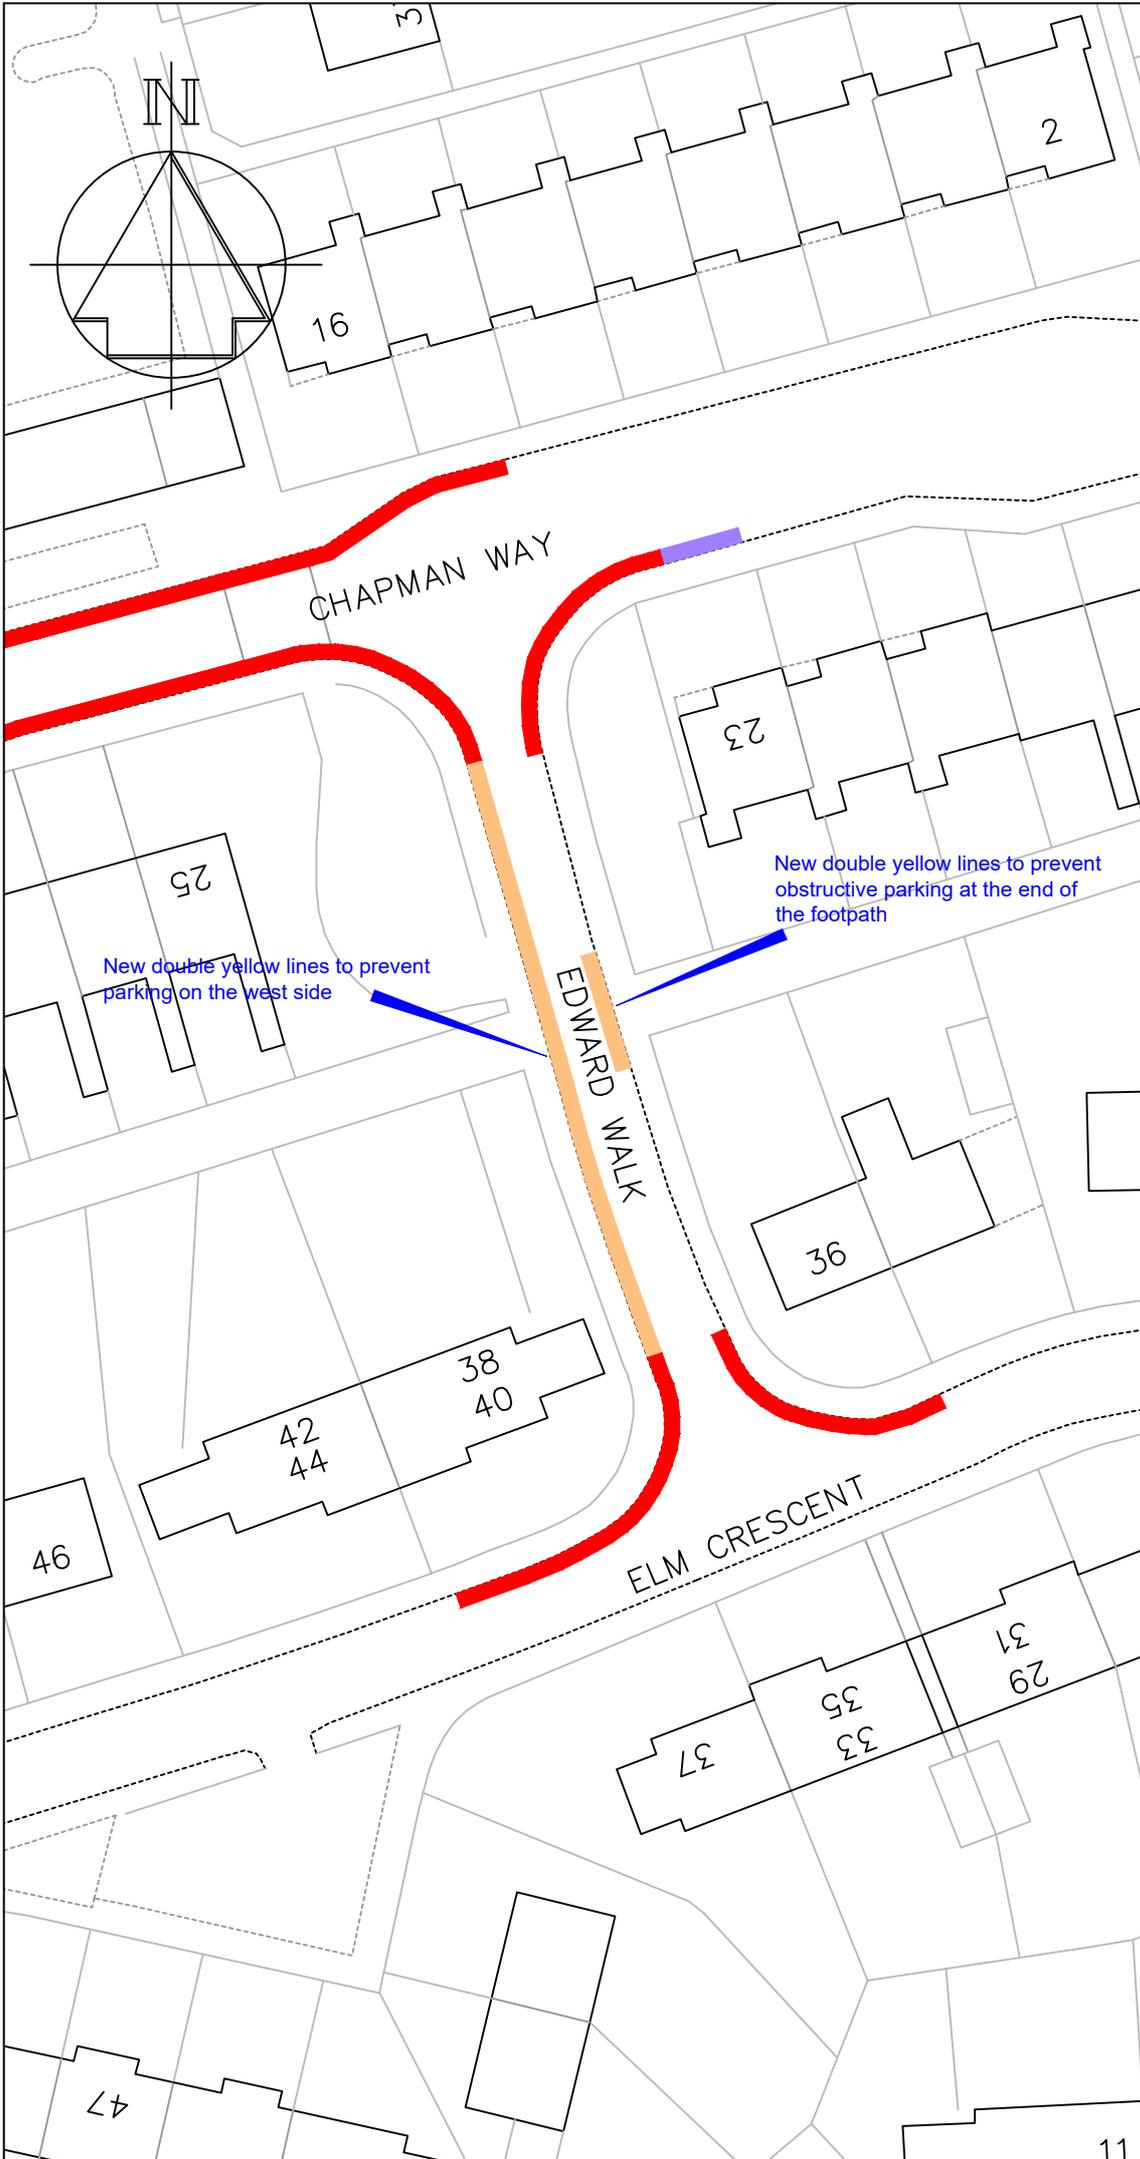

Revision	Date



**TONBRIDGE & MALLING**  
BOROUGH COUNCIL

STREETSCENE,  
LEISURE & TECHNICAL  
SERVICES

**Parking Team**  
 Gibson Building  
 Gibson Drive  
 Kings Hill  
 West Malling  
 Kent ME19 4LZ  
 Tel: 01732 844522

Project Title  
**Parking Action Plan**  
**Phase 14**  
**Informal consultation**

Drawing Title  
 East Malling  
 Edward Walk


Drawn ACB | Checked AE | Date 03/2023

Scale 1 : 500 @ A4

Drawing No. <b>DD/598/08</b>	Rev -
---------------------------------	----------

**Key**

- Existing "No waiting at any time" (double yellow lines)
- Proposed "No waiting at any time" (double yellow lines)
- Existing Bus stop clearway

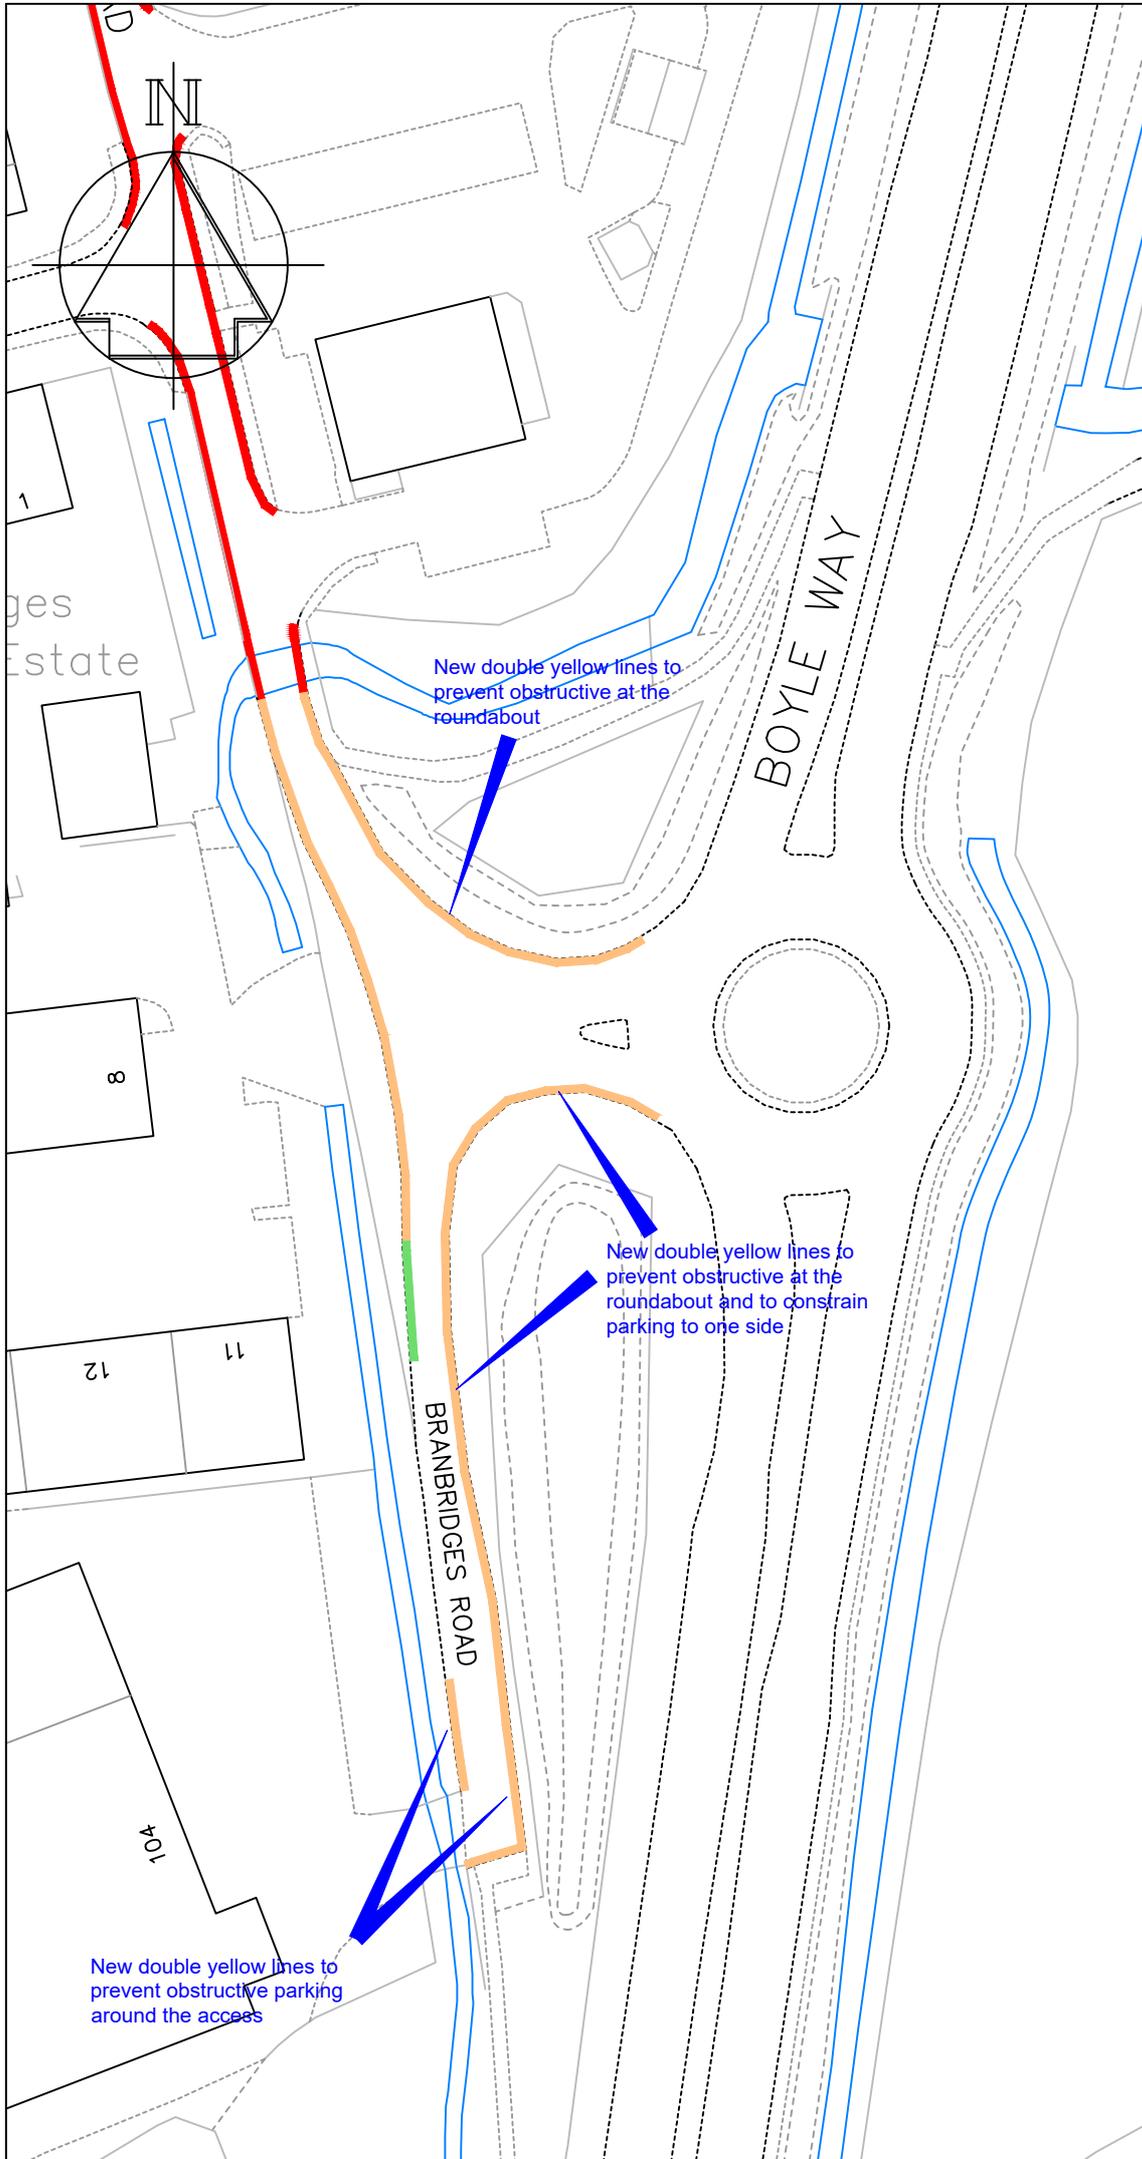

-	-
Revision	Date



STREETSCENE,  
LEISURE & TECHNICAL  
SERVICES

**Parking Team**  
 Gibson Building  
 Gibson Drive  
 Kings Hill  
 West Malling  
 Kent ME19 4LZ  
 Tel: 01732 844522

Project Title  
**Parking Action Plan**  
 Phase 14  
**Informal consultation**

Drawing Title  
 East Peckham  
 Branbridges Road (cul-de-sac)


Drawn ACB | Checked AE | Date 8/22

Scale 1 : 1000 @ A4

Drawing No. DD/598/09	Rev -
--------------------------	----------

**Key**

-  Existing "No waiting at any time" (double yellow lines)
-  Proposed "No waiting at any time" (double yellow lines)

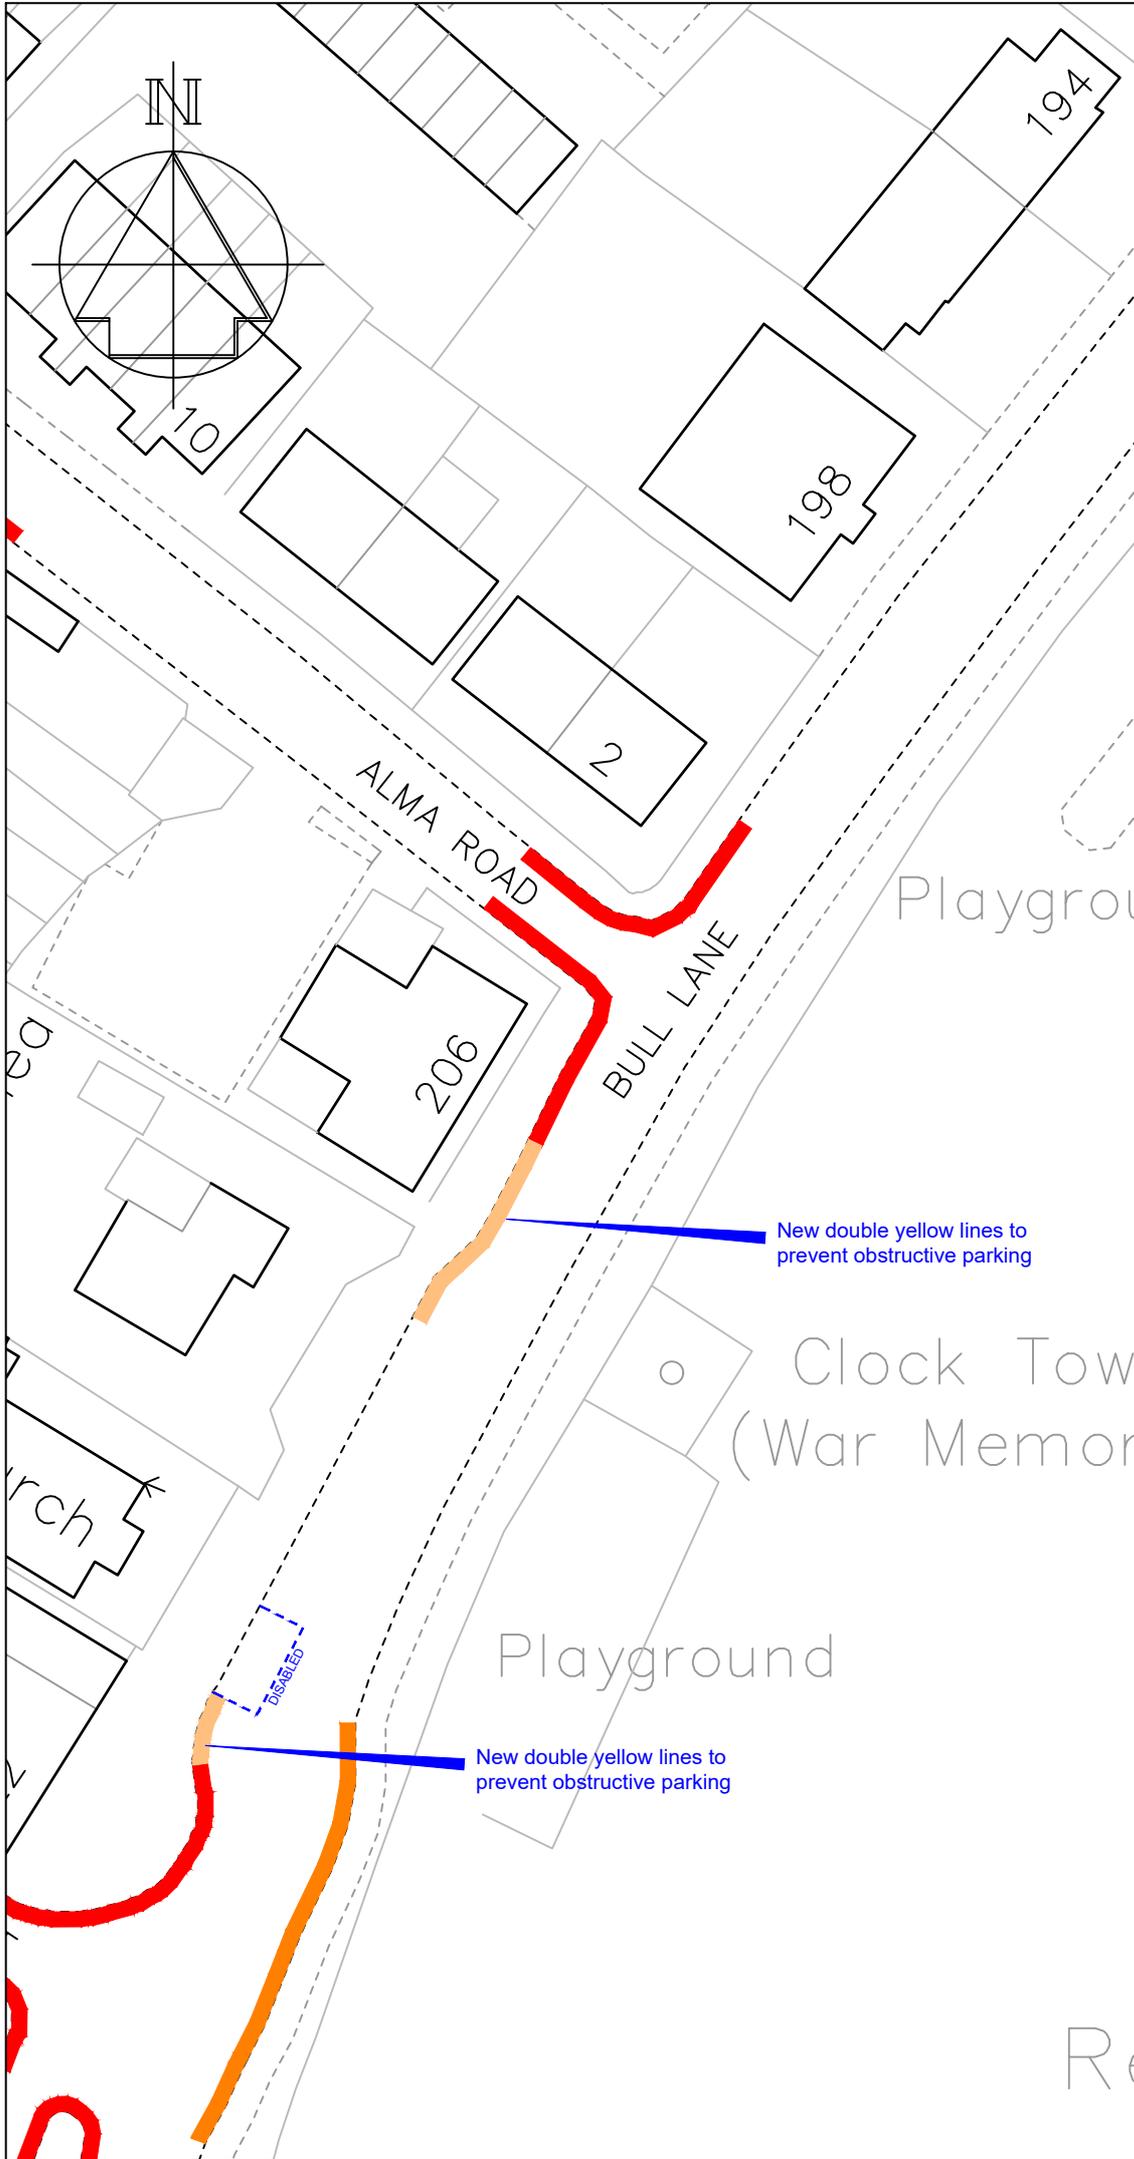

-	-
Revision	Date



STREETSCENE,  
LEISURE & TECHNICAL  
SERVICES

**Parking Team**  
 Gibson Building  
 Gibson Drive  
 Kings Hill  
 West Malling  
 Kent ME19 4LZ  
 Tel: 01732 844522


Project Title  
**Parking Action Plan  
 Phase 14  
 Informal consultation**

Drawing Title  
 Eccles  
 Bull Lane & Alma Road

Drawn ACB | Checked AE | Date 03/2023

Scale 1 : 500 @ A4

Drawing No. DD/598/10	Rev -
--------------------------	----------

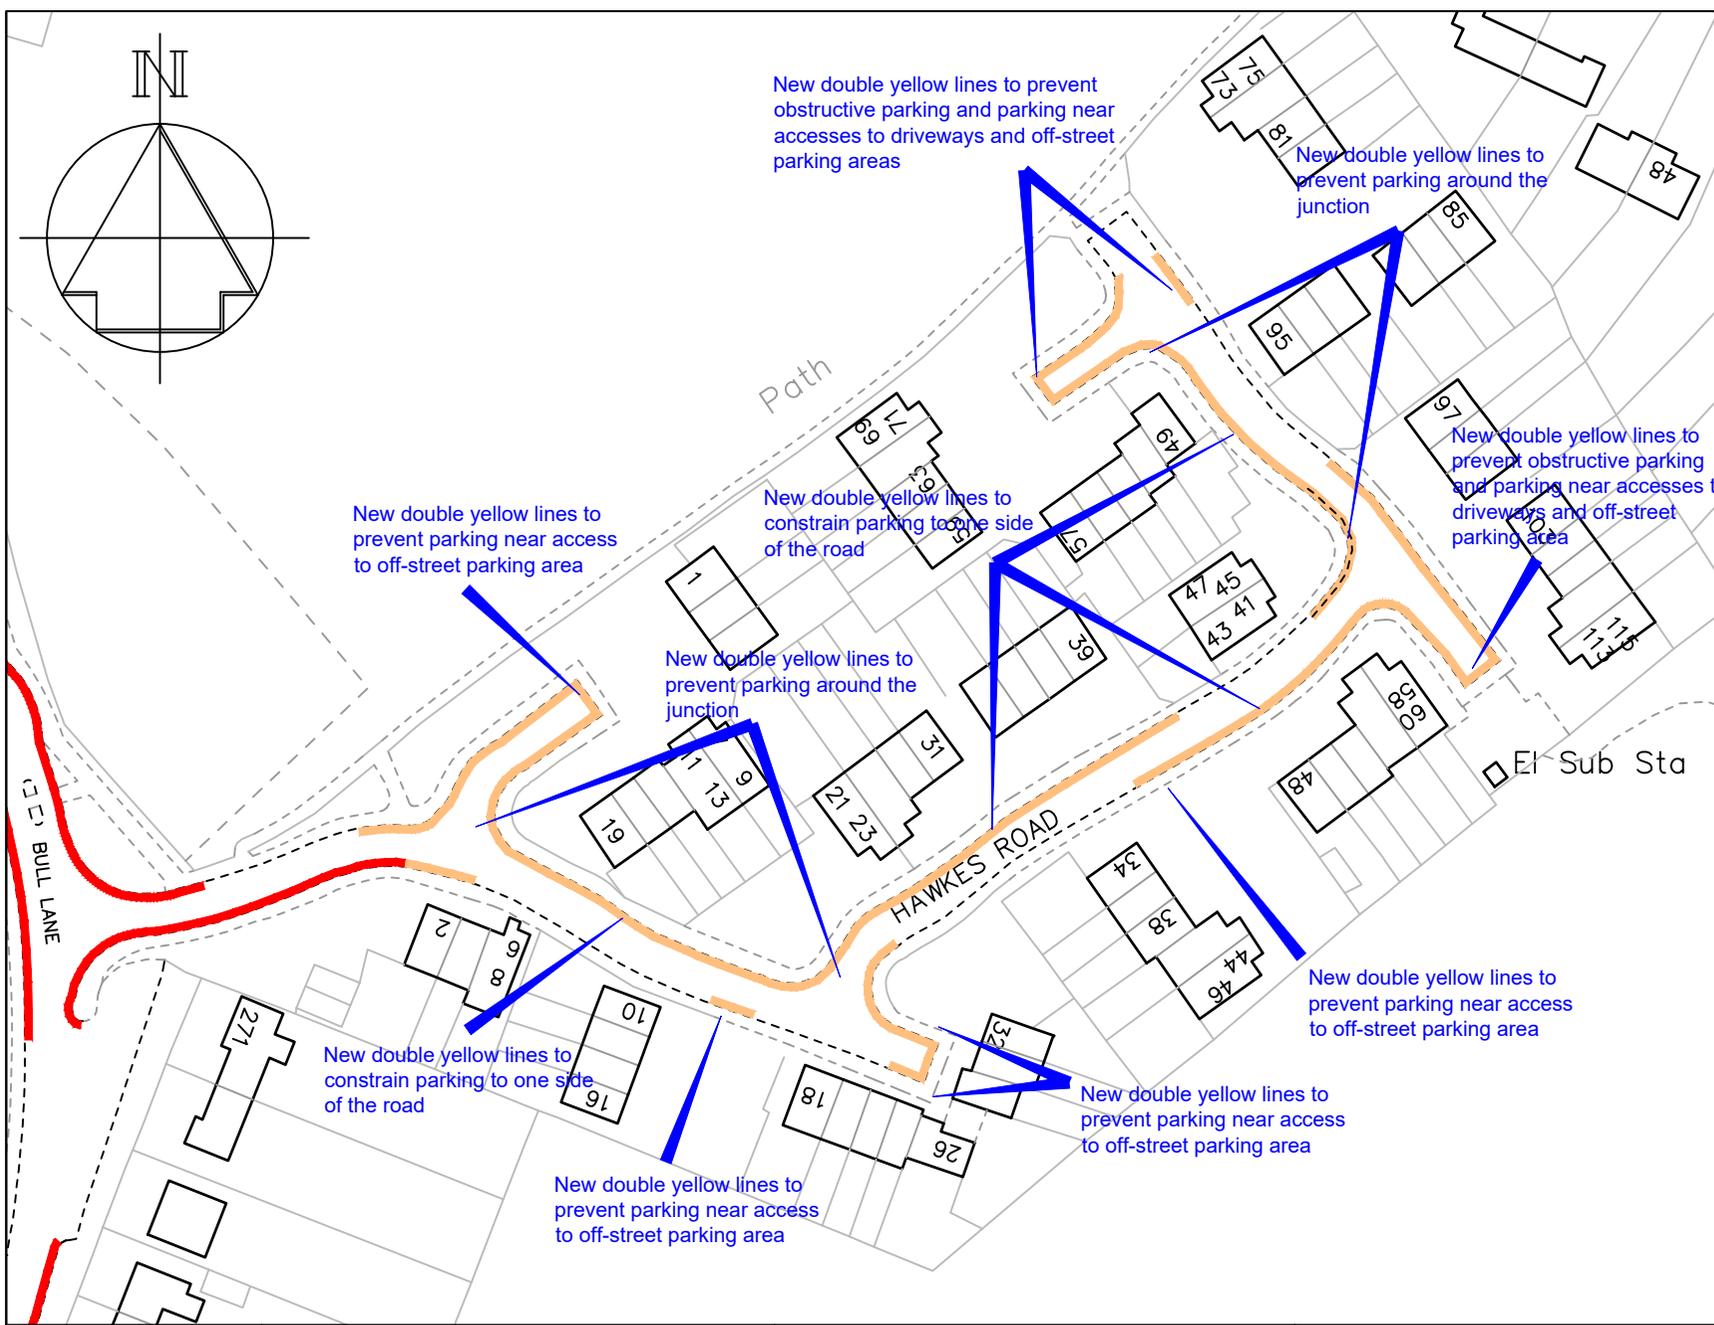

### Key

- Existing 'No waiting at any time' (double yellow lines)
- Proposed 'No waiting at any time' (double yellow lines)




Technical Services  
 Gibson Building  
 Gibson Drive  
 Kings Hill  
 West Malling  
 Kent ME19 4LZ  
 Tel: 01732 844522

Project Title  
**Parking Action Plan - Phase 14**  
 Informal consultation

Drawing Title  
**Eccles**  
 Hawkes Road

Drawn <b>ACB</b>	Checked <b>AE</b>	Date <b>03/2023</b>
Scale <b>1 : 1000 @ A4</b>		
Drawing No. <b>DD/598/11</b>		Rev <b>-</b>

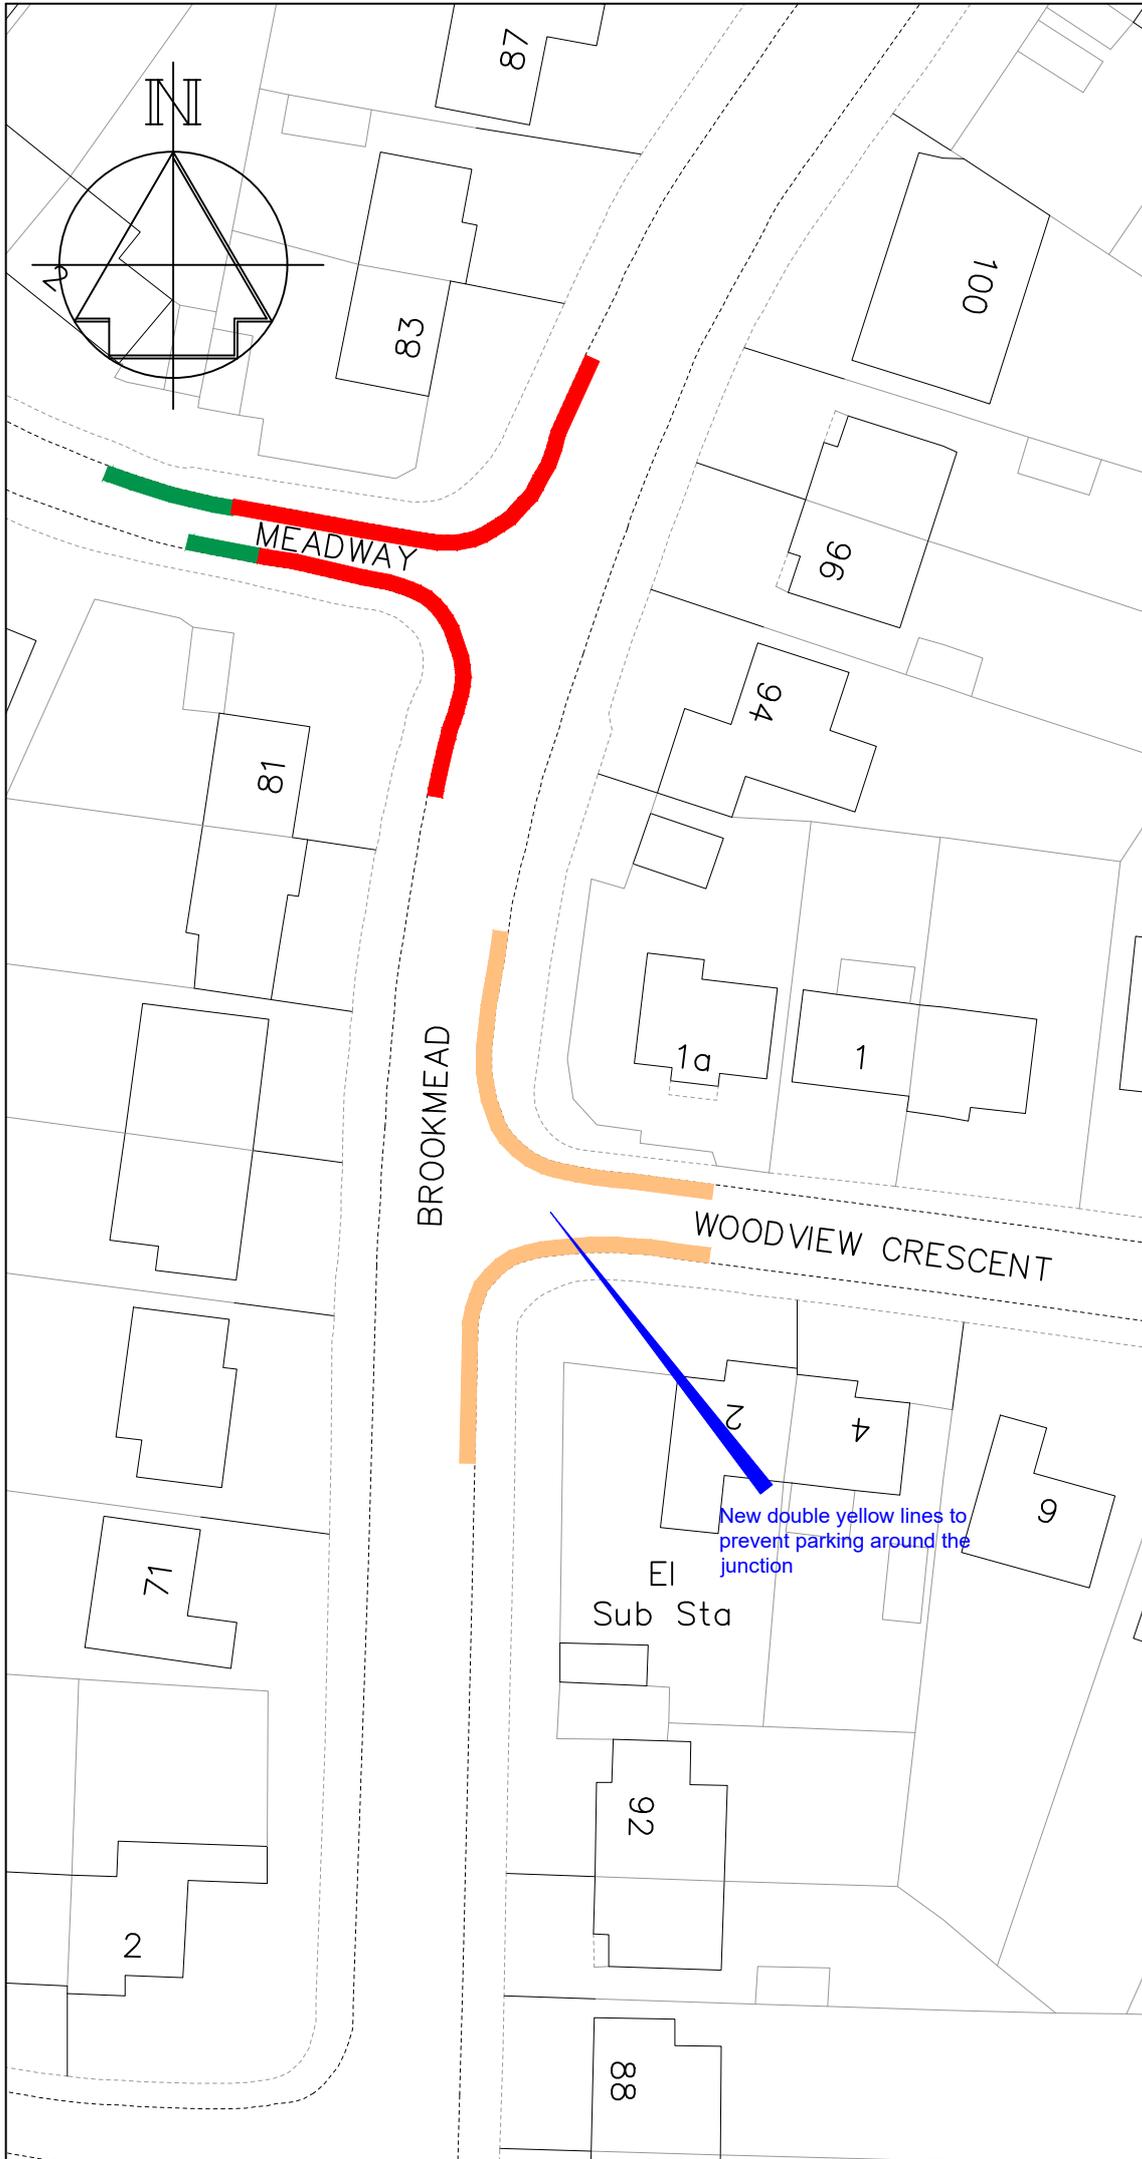

**Key**

- Existing "No waiting at any time" (double yellow lines)
- Existing "Access protection" white line
- Proposed "No waiting at any time" (double yellow lines)

-	-
Revision	Date



STREETSCENE,  
LEISURE & TECHNICAL  
SERVICES

**Parking Team**  
 Gibson Building  
 Gibson Drive  
 Kings Hill  
 West Malling  
 Kent ME19 4LZ  
 Tel: 01732 844522

Project Title  
**Parking Action Plan  
 Phase 14  
 Informal consultation**

Drawing Title  
**Hildenborough  
 Woodview Crescent & Brookmead**


Drawn ACB | Checked AE | Date 03/2023

Scale **1 : 500 @ A4**

Drawing No. <b>DD/598/12</b>	Rev -
---------------------------------	----------

**Key**

-  Existing "No waiting at any time" (double yellow lines)
-  Proposed "No waiting at any time" (double yellow lines)

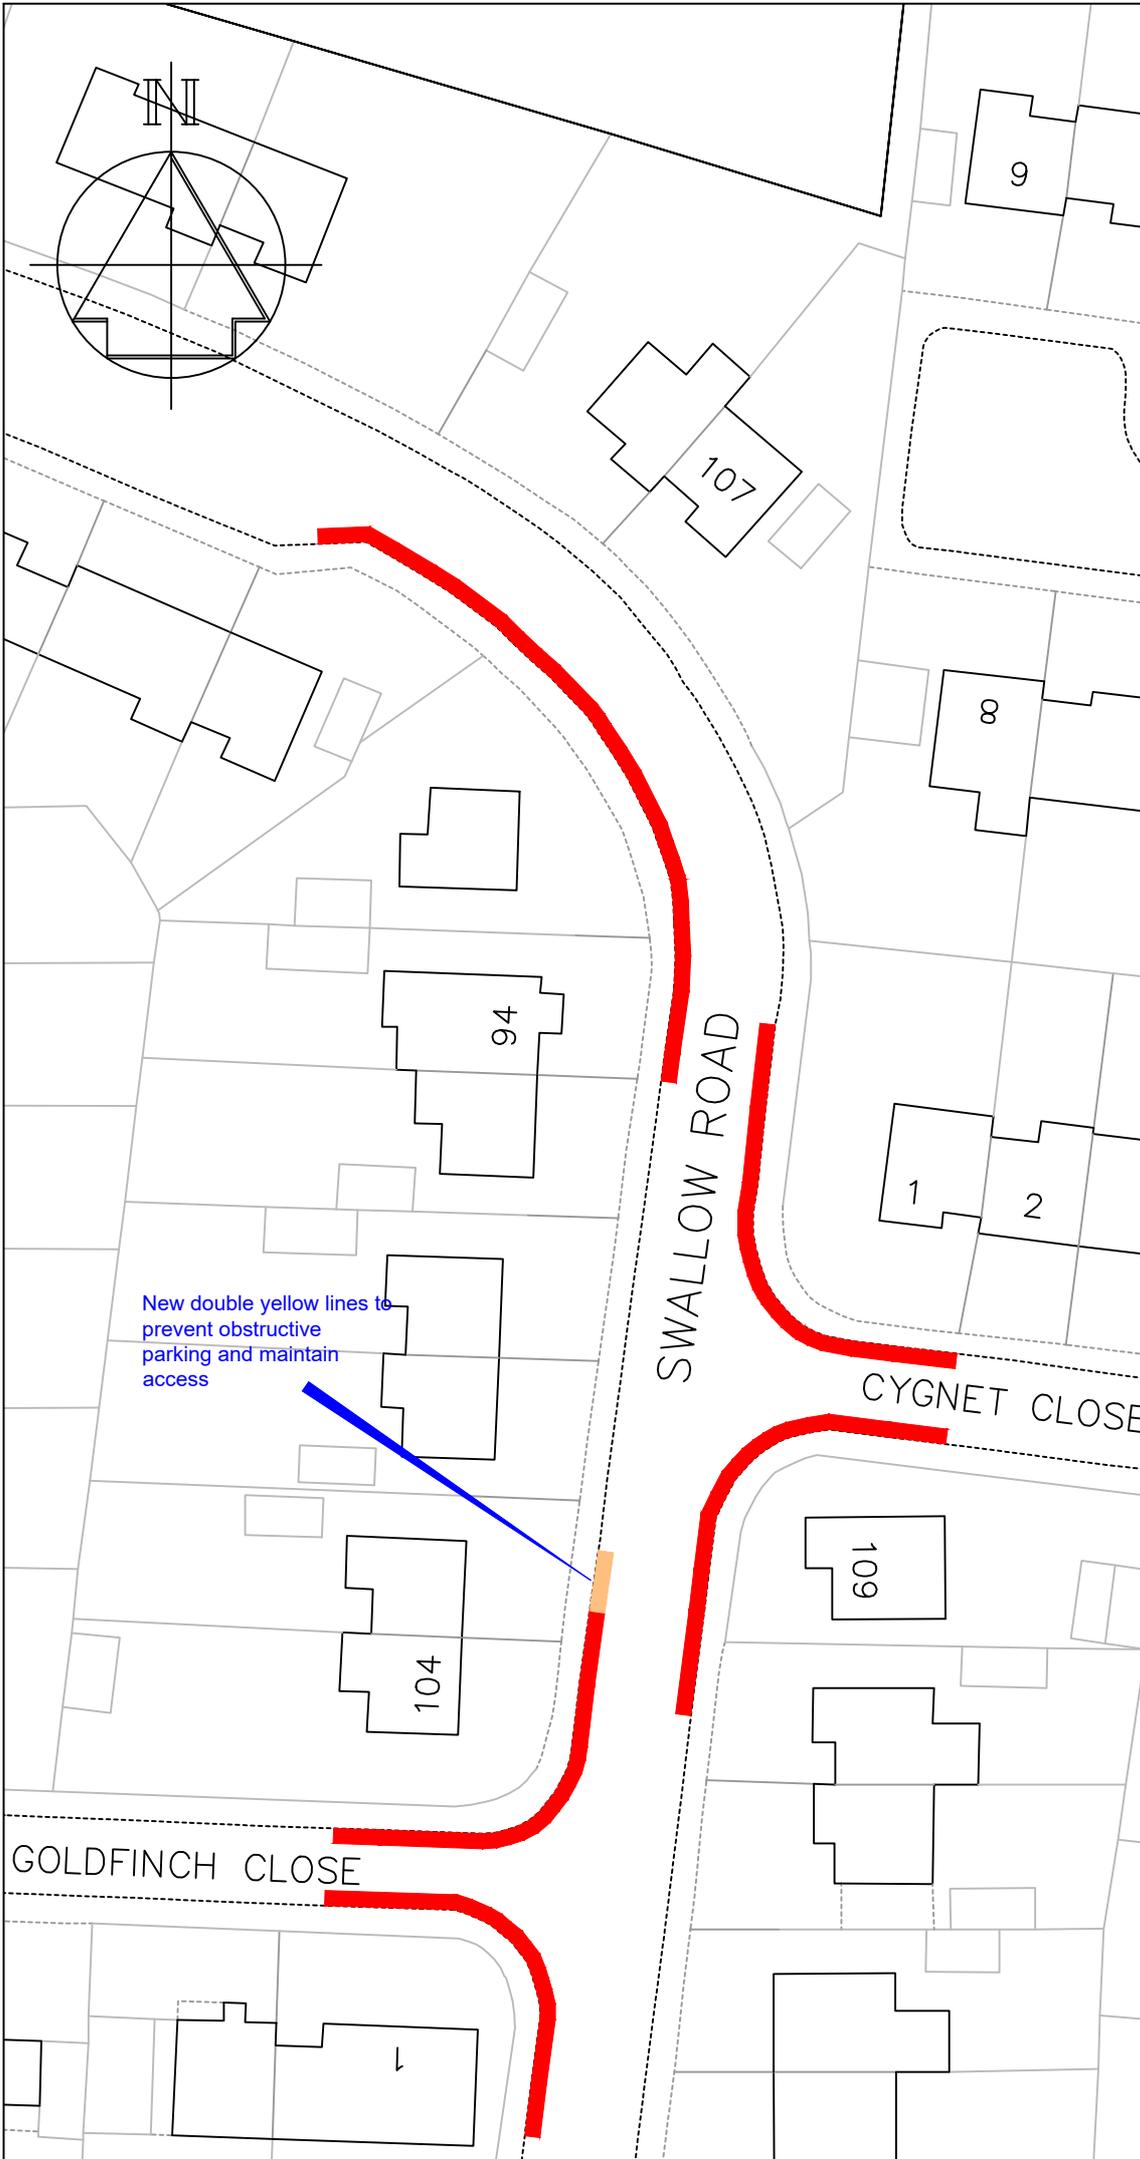

Revision	Date



STREETSCENE,  
LEISURE & TECHNICAL  
SERVICES

Parking Team  
 Gibson Building  
 Gibson Drive  
 Kings Hill  
 West Malling  
 Kent ME19 4LZ  
 Tel: 01732 844522


Project Title  
**Parking Action Plan  
 Phase 14**  
 Informal consultation

Drawing Title  
 Larkfield  
 Swallow Road

Drawn ACB | Checked AE | Date 03/2023

Scale 1 : 500 @ A4

Drawing No. DD/598/14	Rev -
--------------------------	----------

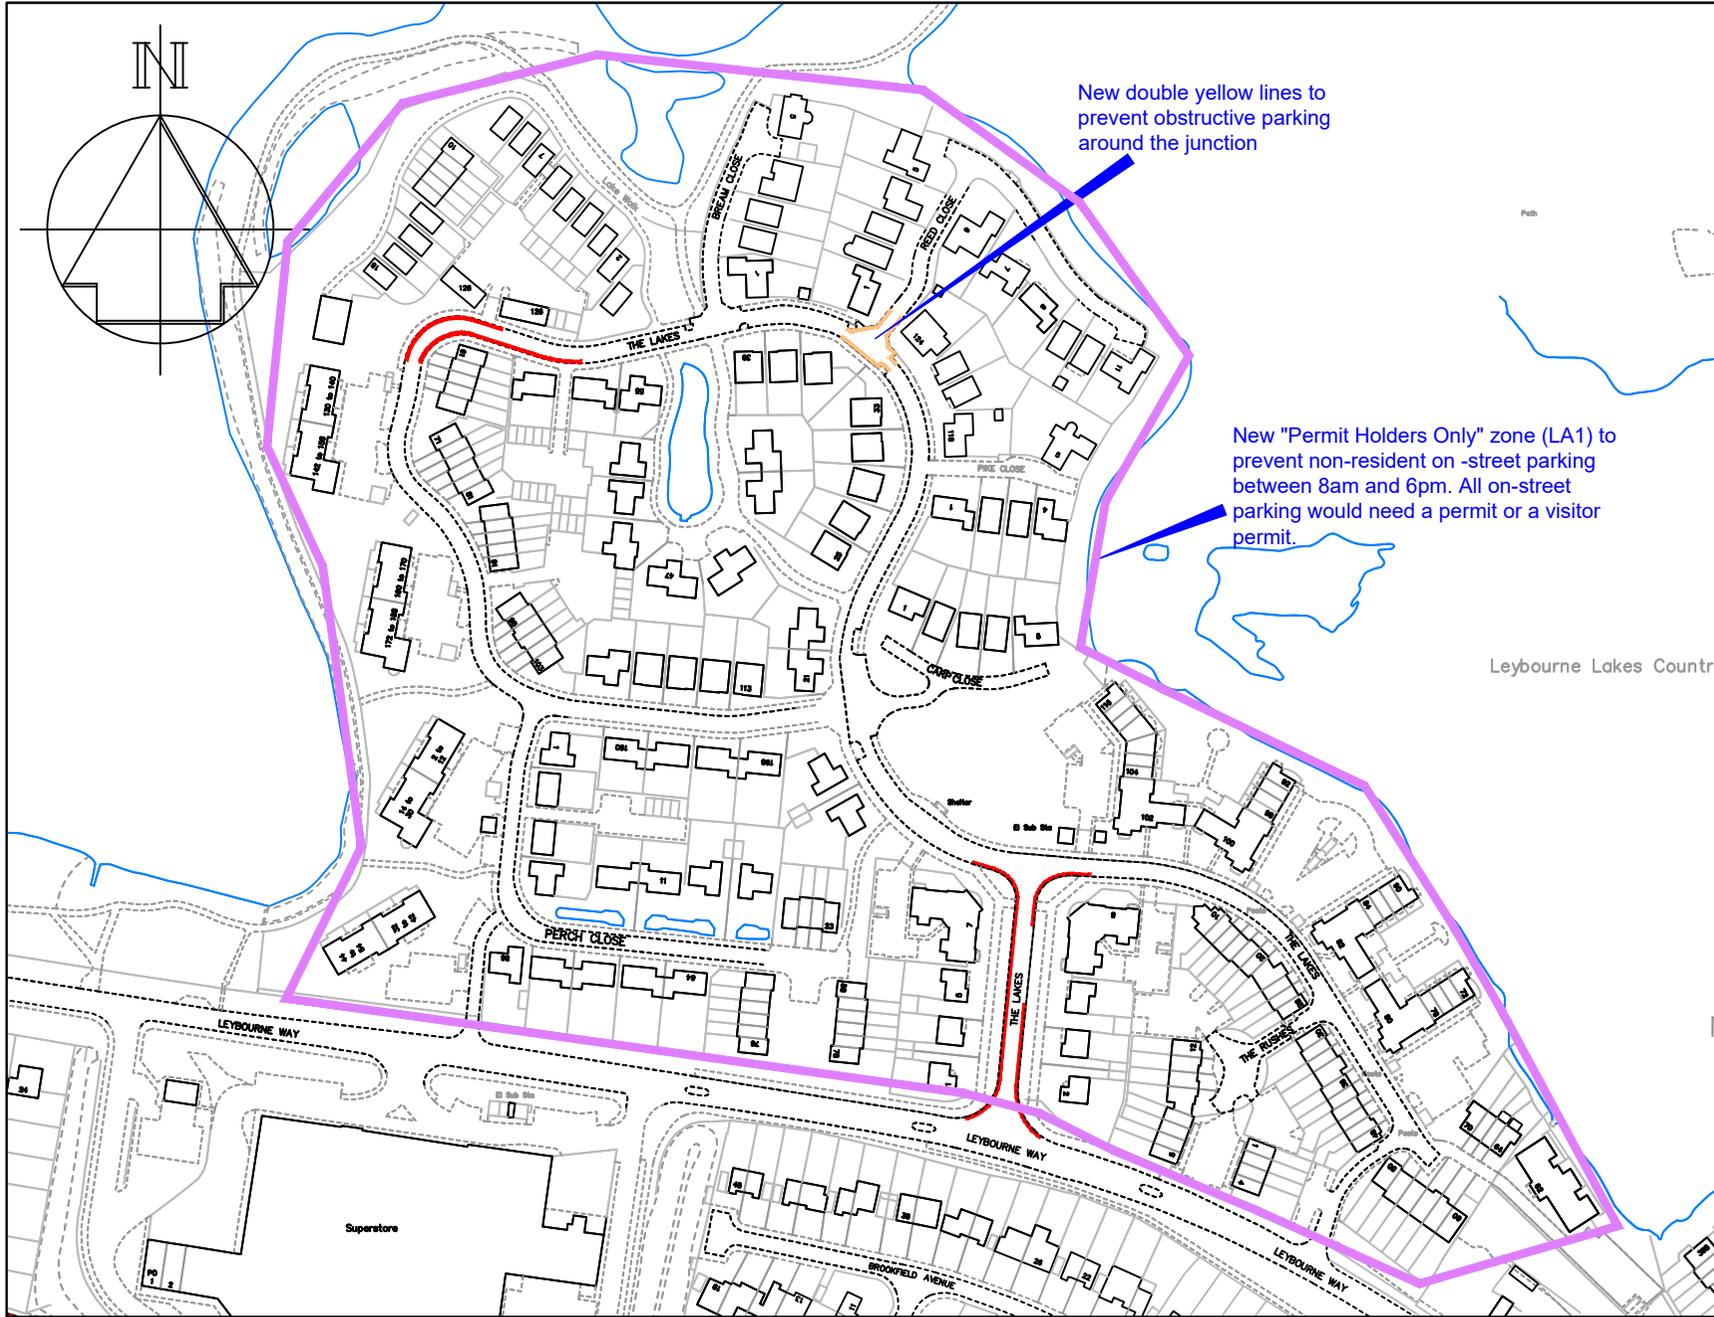

### Key

- Existing 'No waiting at any time' (double yellow lines)
- Proposed 'No waiting at any time' (double yellow lines)
- Proposed "Permit Holders Only zone (LA1)" All days, 8am-6pm

New double yellow lines to prevent obstructive parking around the junction

New "Permit Holders Only" zone (LA1) to prevent non-resident on-street parking between 8am and 6pm. All on-street parking would need a permit or a visitor permit.

Leybourne Lakes Country

Permit schemes are to control non-resident on-street parking, to encourage use of private parking and to deter multiple cars per property.

Permit parking areas require any vehicle parked on-street to have a permit, available to residents only.

Current permit prices  
 £52 per vehicle for first 2 vehicles,  
 £104 for third vehicle and  
 £156 for additional vehicles.  
 One-day visitor permits at £12 per 10.



Technical Services  
 Gibson Building  
 Gibson Drive  
 Kings Hill  
 West Malling  
 Kent ME19 4LZ  
 Tel: 01732 844522


Project Title  
 Parking Action Plan - Phase 14  
 Informal consultation

Drawing Title  
 Larkfield  
 The Lakes

Drawn ACB	Checked AE	Date 03/2023
Scale 1 : 2500 @ A4		
Drawing No. DD/598/15		Rev -

### Key

-  Existing "No waiting at any time" (double yellow lines)
-  Proposed "No waiting at any time" (double yellow lines)
-  Existing "Access Protection" white line

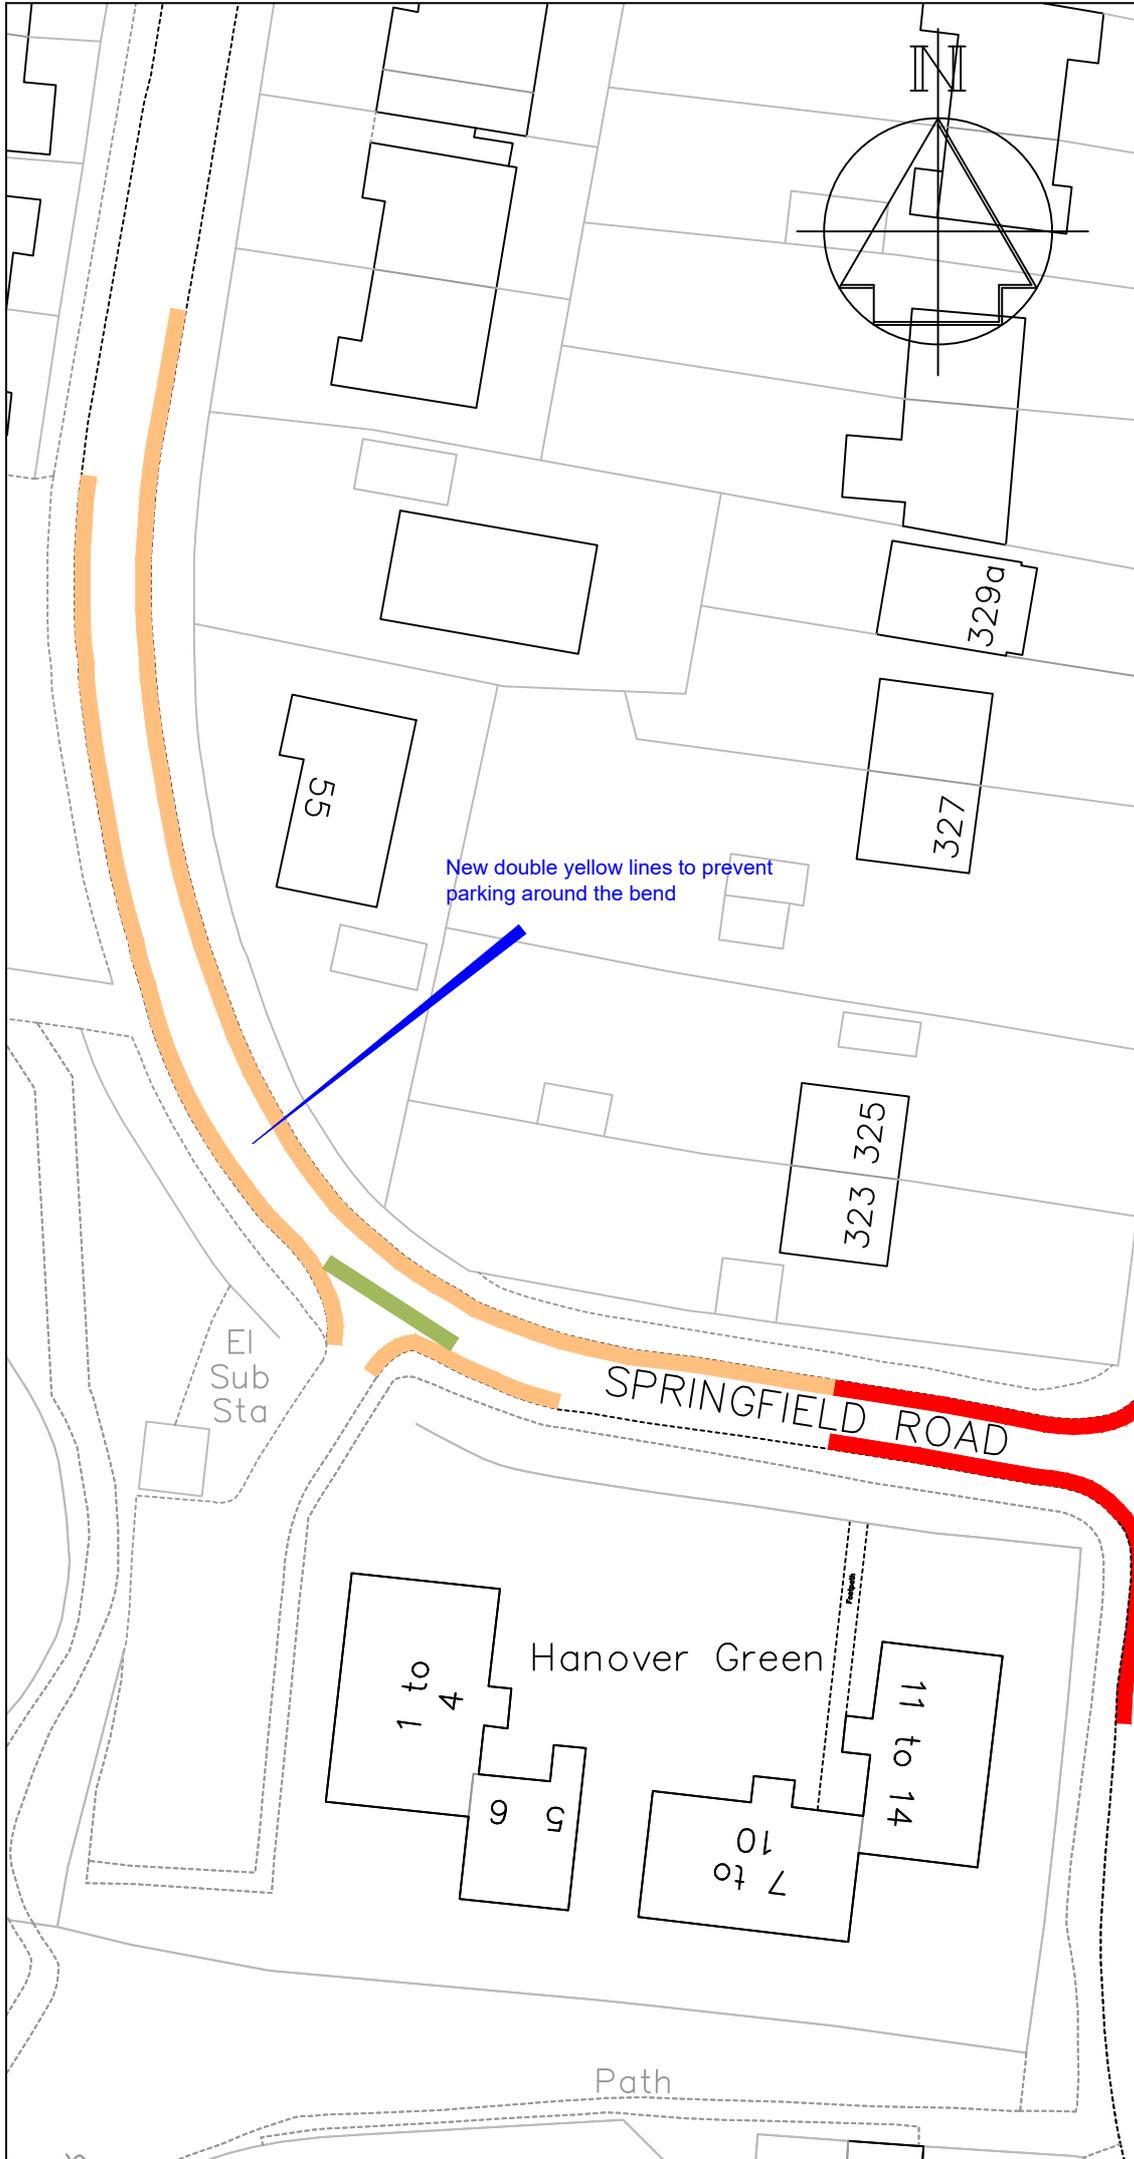

Revision	Date



STREETSCENE,  
LEISURE & TECHNICAL  
SERVICES

**Parking Team**  
 Gibson Building  
 Gibson Drive  
 Kings Hill  
 West Malling  
 Kent ME19 4LZ  
 Tel: 01732 844522

Project Title  
**Parking Action Plan  
 Phase 14  
 Informal consultation**

Drawing Title  
 Larkfield  
 Springfield Road


Drawn ACB | Checked AE | Date 08/2023

Scale 1 : 500 @ A4

Drawing No. DD/598/16	Rev -
--------------------------	----------

### Key

 Proposed "No waiting at any time" (Double yellow lines)

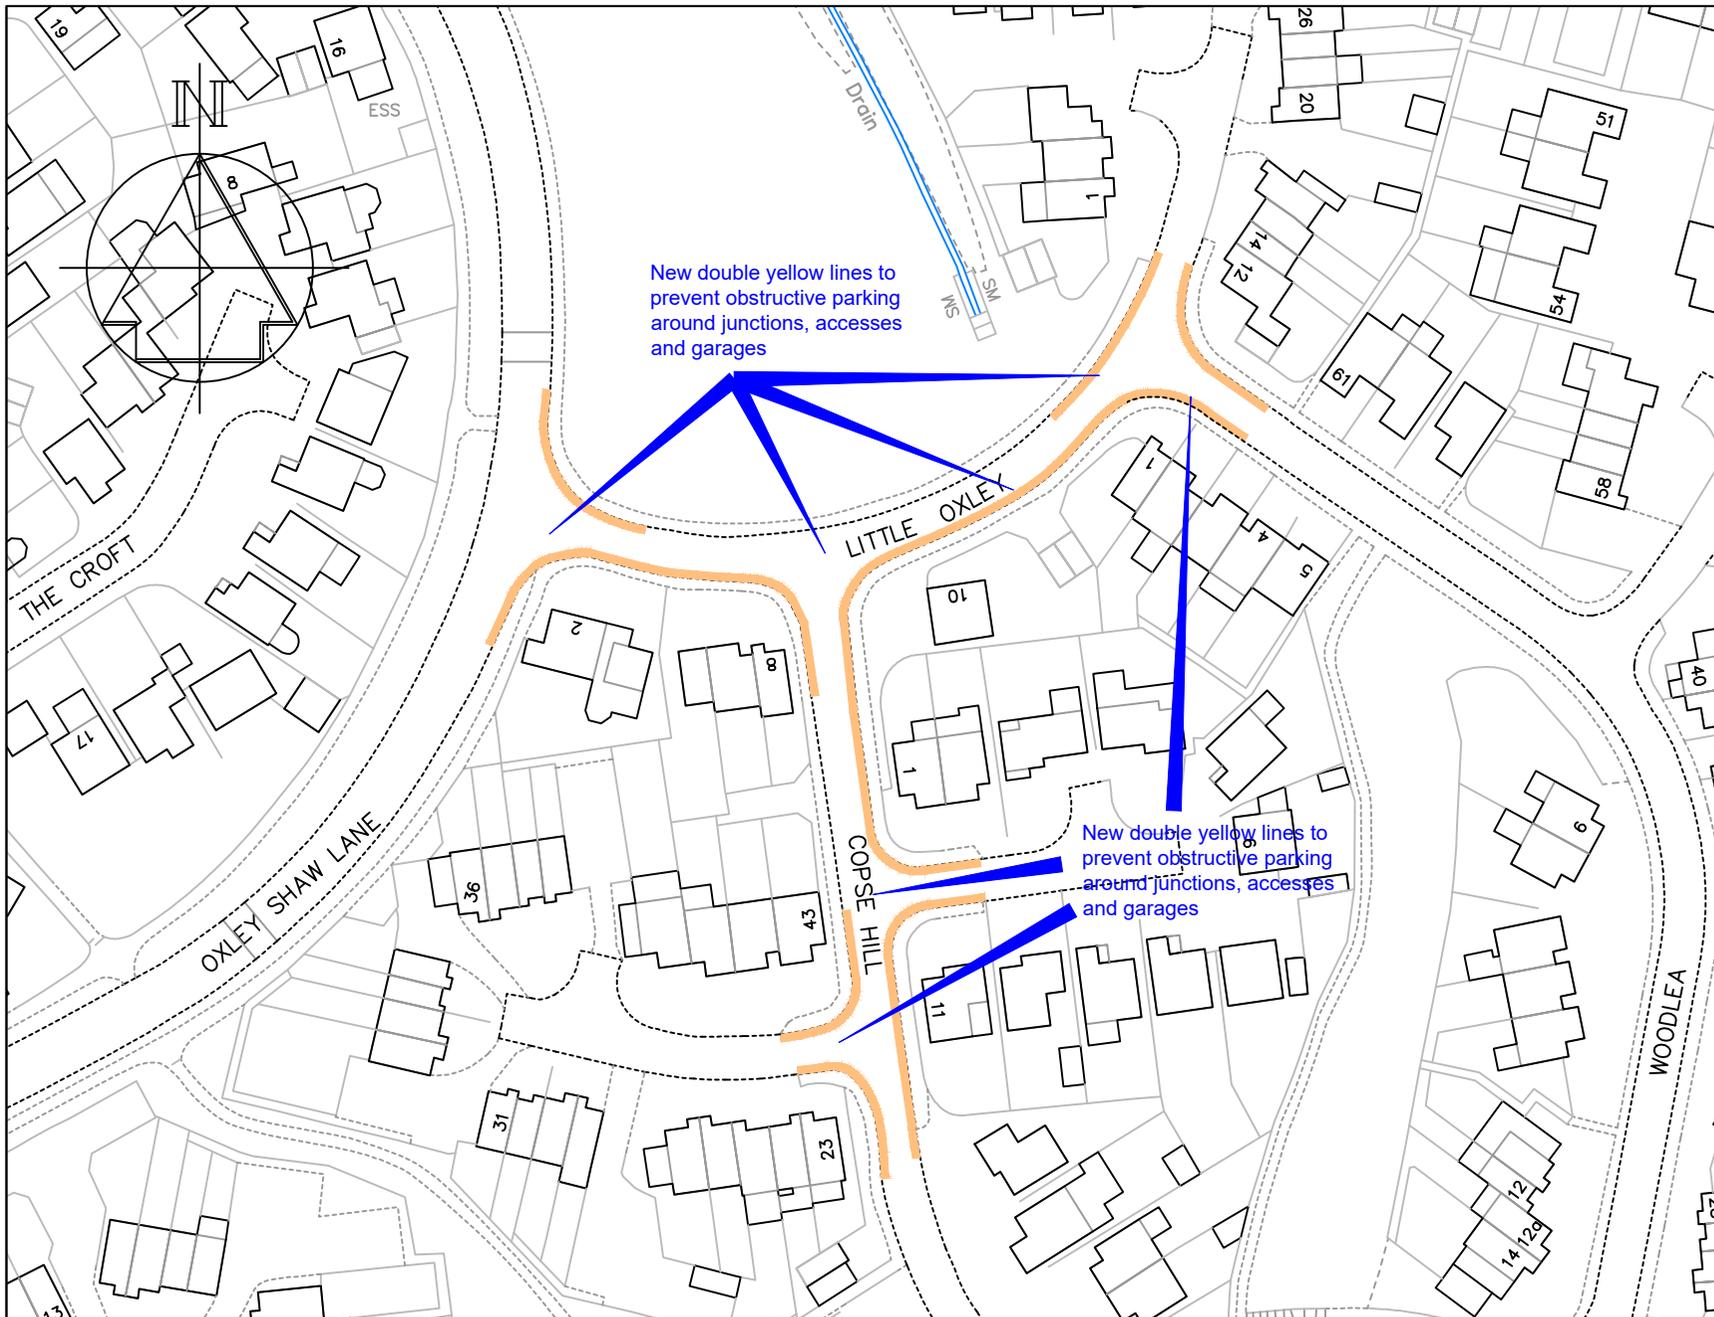

Technical Services  
 Gibson Building  
 Gibson Drive  
 Kings Hill  
 West Malling  
 Kent ME19 4LZ  
 Tel: 01732 844522

**Project Title**

Parking Action Plan - Phase 14  
 Informal consultation

**Drawing Title**

Leybourne  
 Little Oxley and Copse Hill


Drawn	Checked	Date
ACB	AE	03/2023

Scale 1 : 1000 @ A4

Drawing No.	Rev
DD/598/17	-

### Key

-  Existing disabled parking bay
-  Proposed "No waiting at any time" (double yellow lines)

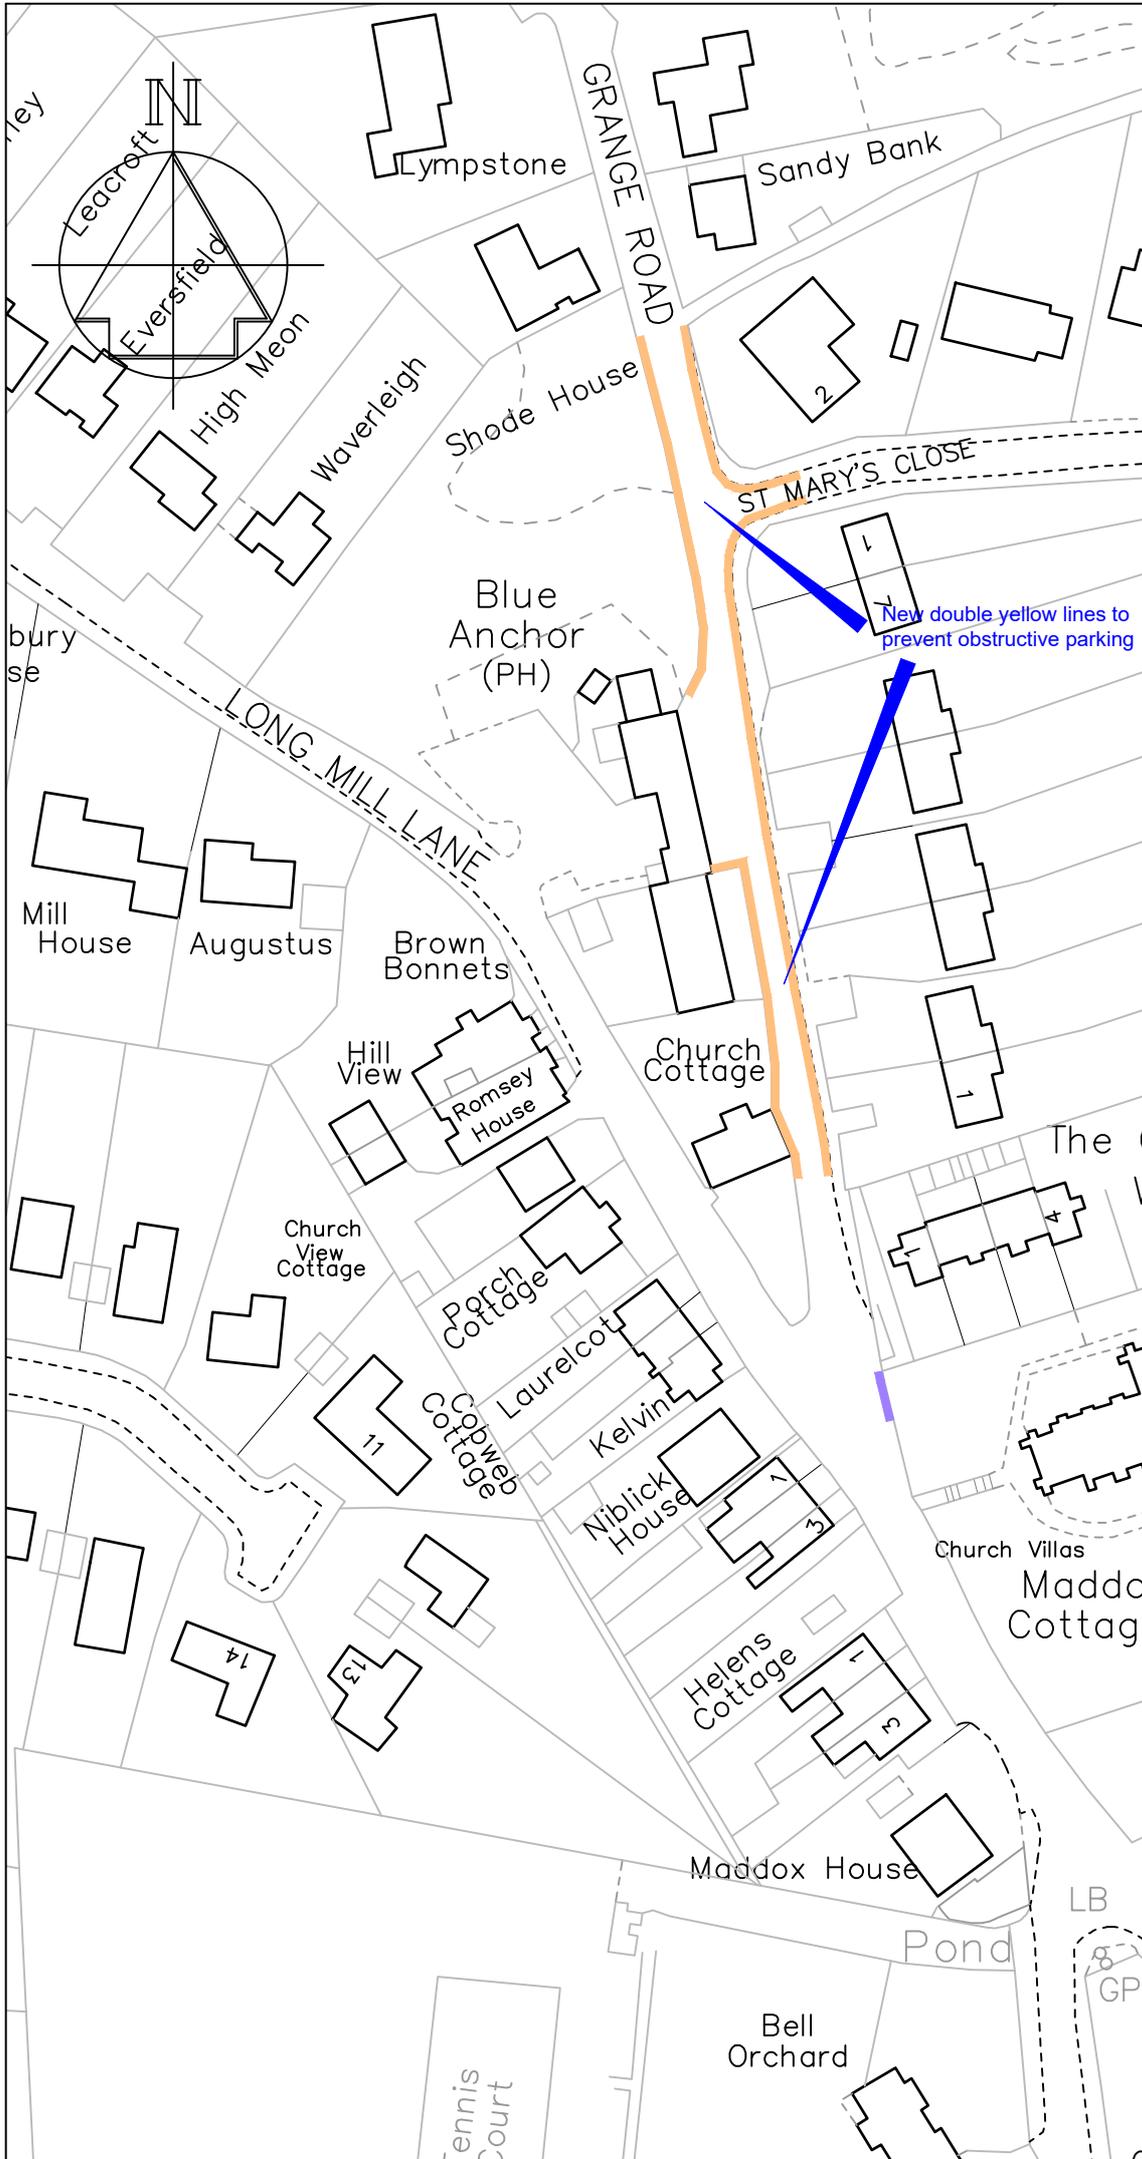

Revision	Date
-	-

**TONBRIDGE & MALLING**  
 BOROUGH COUNCIL

STREETSCENE,  
 LEISURE & TECHNICAL  
 SERVICES


**Parking Team**  
 Gibson Building  
 Gibson Drive  
 Kings Hill  
 West Malling  
 Kent ME19 4LZ  
 Tel: 01732 844522

**Project Title**  
 Parking Action Plan  
 Phase 14  
 Informal consultation

**Drawing Title**  
 Platt  
 Grange Road

Drawn ACB | Checked AE | Date 03/2023  
 Scale 1 : 1000 @ A4

<b>Drawing No.</b> DD/598/18	<b>Rev</b> -
---------------------------------	-----------------

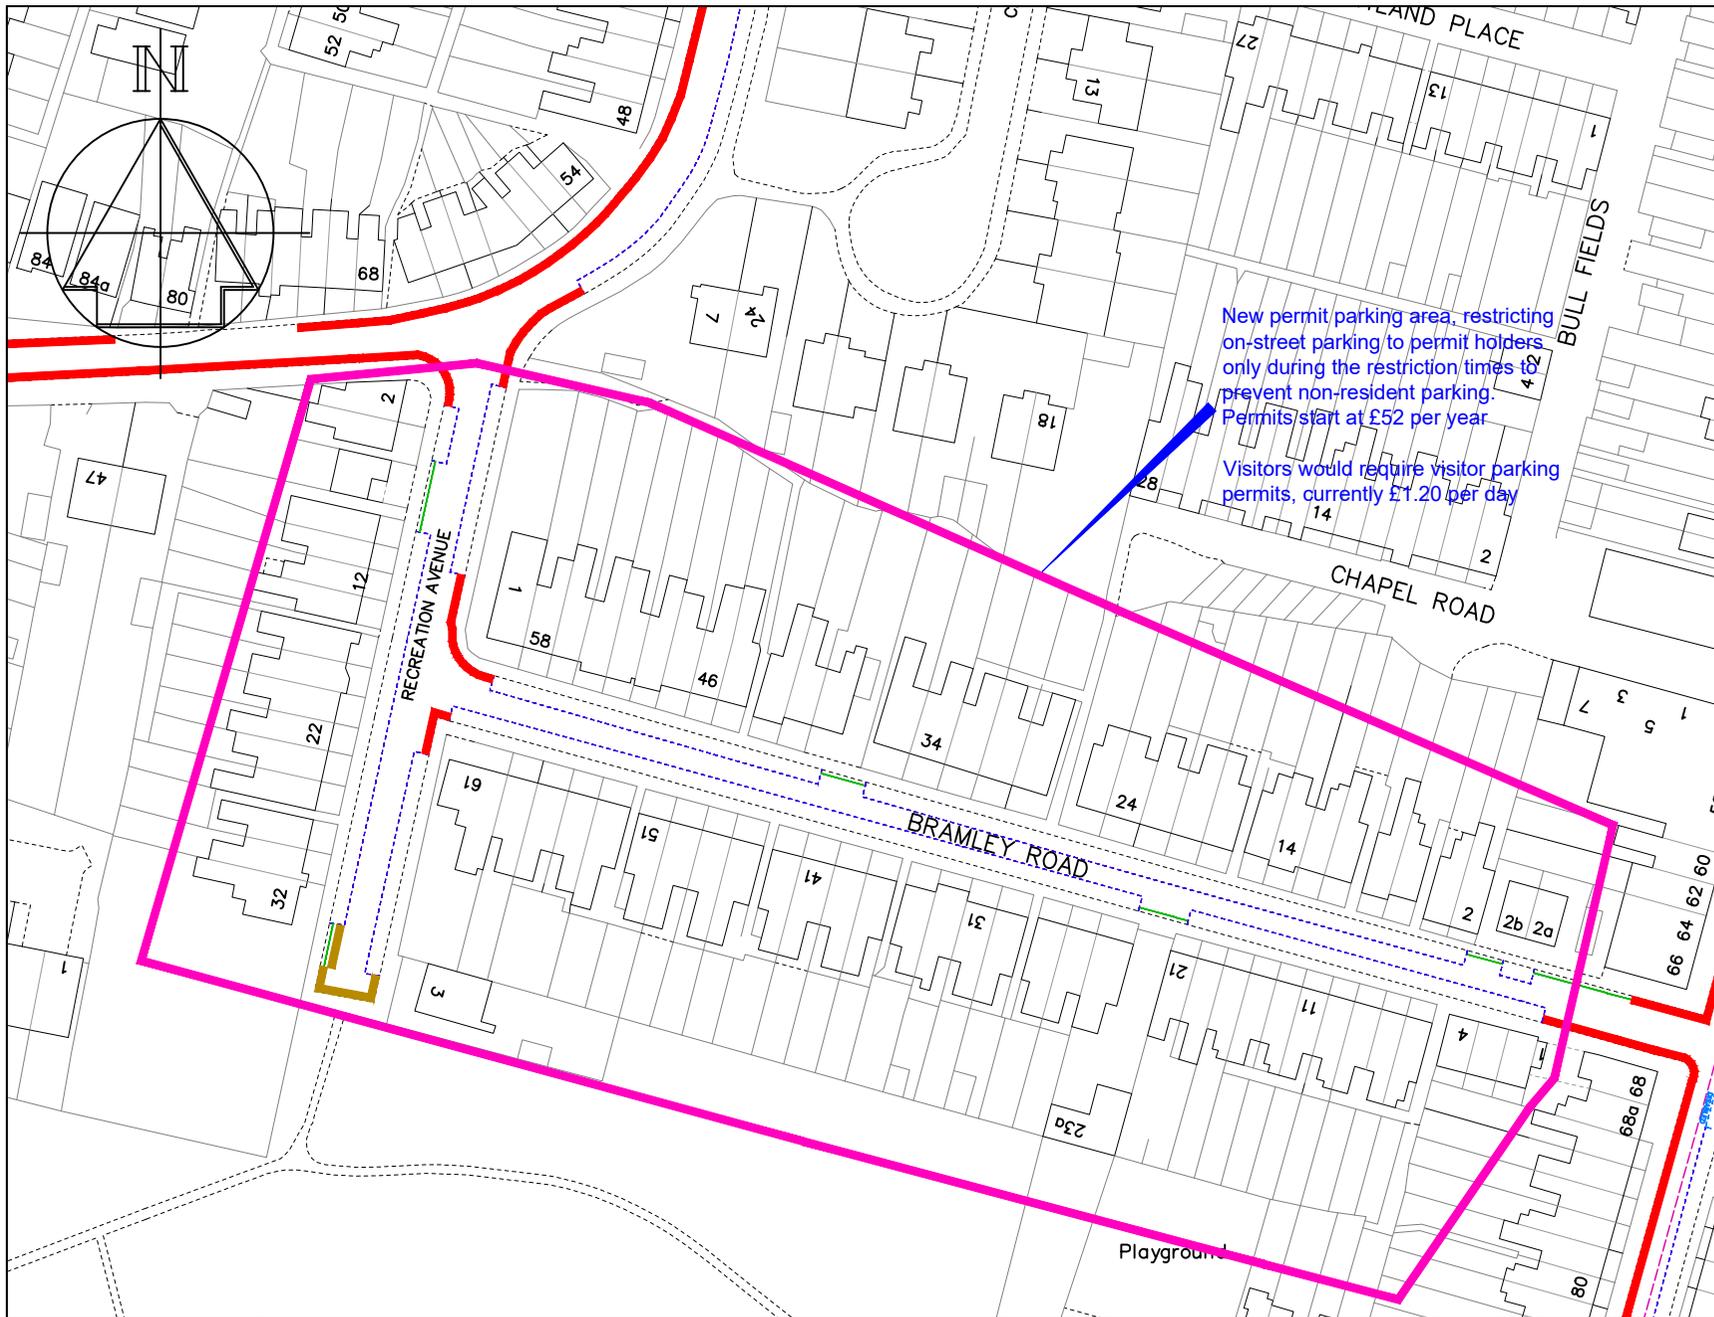

### Key

- Existing 'No waiting at any time' (double yellow lines)
- Proposed "Permit holder parking only" zone, Mon - Sat, 8am-6pm

New permit parking area, restricting on-street parking to permit holders only during the restriction times to prevent non-resident parking. Permits start at £52 per year

Visitors would require visitor parking permits, currently £1.20 per day

Permit schemes are to control non-resident on-street parking, to encourage use of private parking and to deter multiple cars per property.

Permit parking areas require any vehicle parked on-street to have a permit, available to residents only.

Current permit prices  
 £52 per vehicle for first 2 vehicles,  
 £104 for third vehicle and  
 £156 for additional vehicles.  
 One-day visitor permits at £12 per 10.



Technical Services  
 Gibson Building  
 Gibson Drive  
 Kings Hill  
 West Malling  
 Kent ME19 4LZ  
 Tel: 01732 844522


Project Title  
**Parking Action Plan - Phase 14**  
 Informal consultation

Drawing Title  
**Snodland**  
 Bramley Road

Drawn <b>ACB</b>	Checked <b>AE</b>	Date <b>03/2023</b>
Scale <b>1 : 1000 @ A4</b>		
Drawing No. <b>DD/598/19</b>		Rev <b>-</b>

### Key

-  Existing disabled parking bay
-  Proposed "No waiting at any time" (double yellow lines)

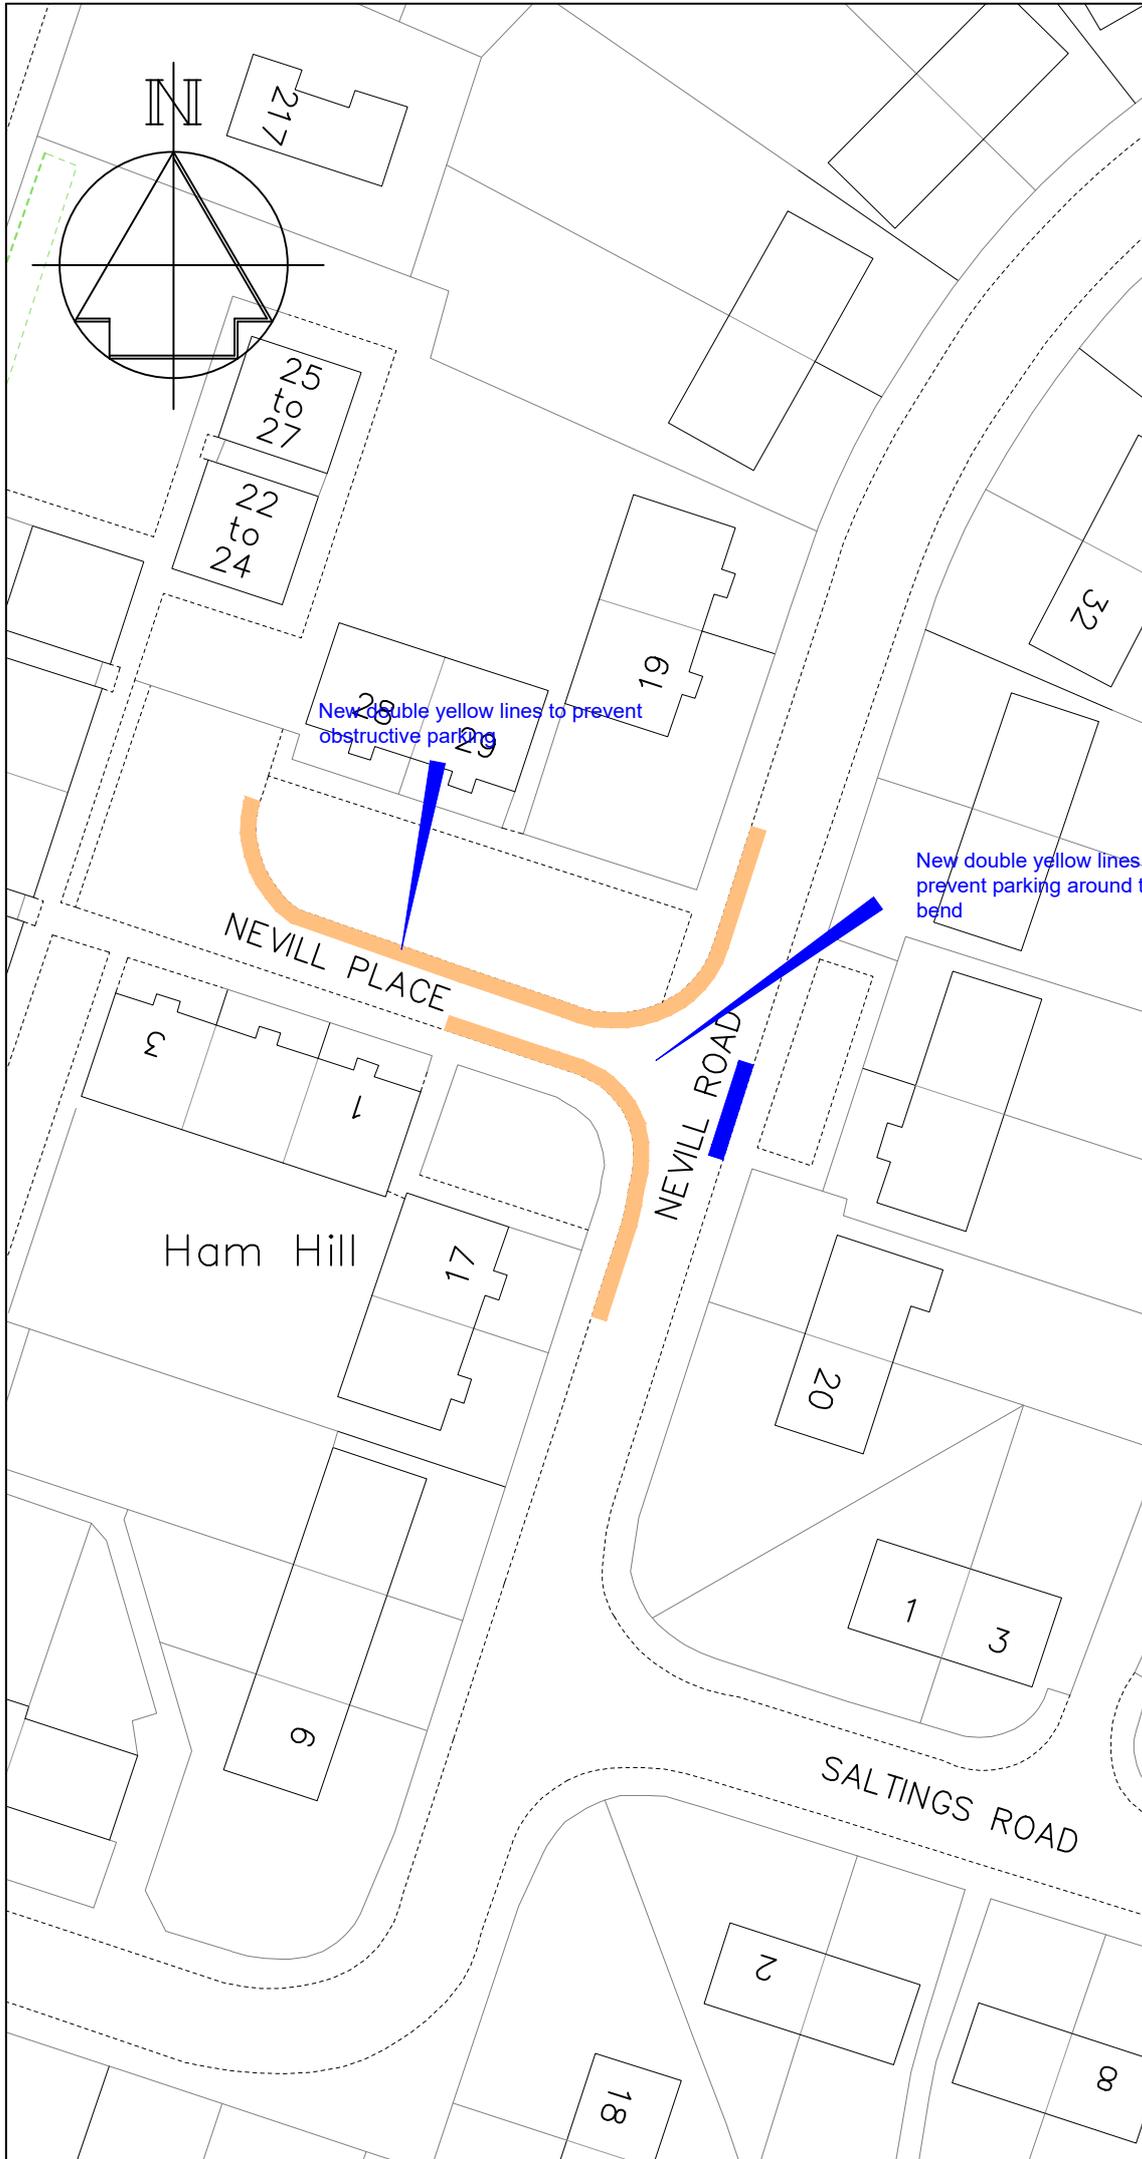

-	-
Revision	Date

**TONBRIDGE & MALLING**  
 BOROUGH COUNCIL

STREETSCENE,  
 LEISURE & TECHNICAL SERVICES

**Parking Team**  
 Gibson Building  
 Gibson Drive  
 Kings Hill  
 West Malling  
 Kent ME19 4LZ  
 Tel: 01732 844522

Project Title  
**Parking Action Plan  
 Phase 14  
 Informal consultation**


Drawing Title  
**Snodland  
 Nevill Road**

Drawn ACB | Checked AE | Date 03/2023  
**Scale 1 : 1000 @ A4**

Drawing No. <b>DD/598/20</b>	Rev -
---------------------------------	----------

### Key

-  Existing "No waiting at any time" (double yellow lines)
-  Proposed "No waiting at any time" (double yellow lines)
-  Proposed Permit parking area, All days, all times

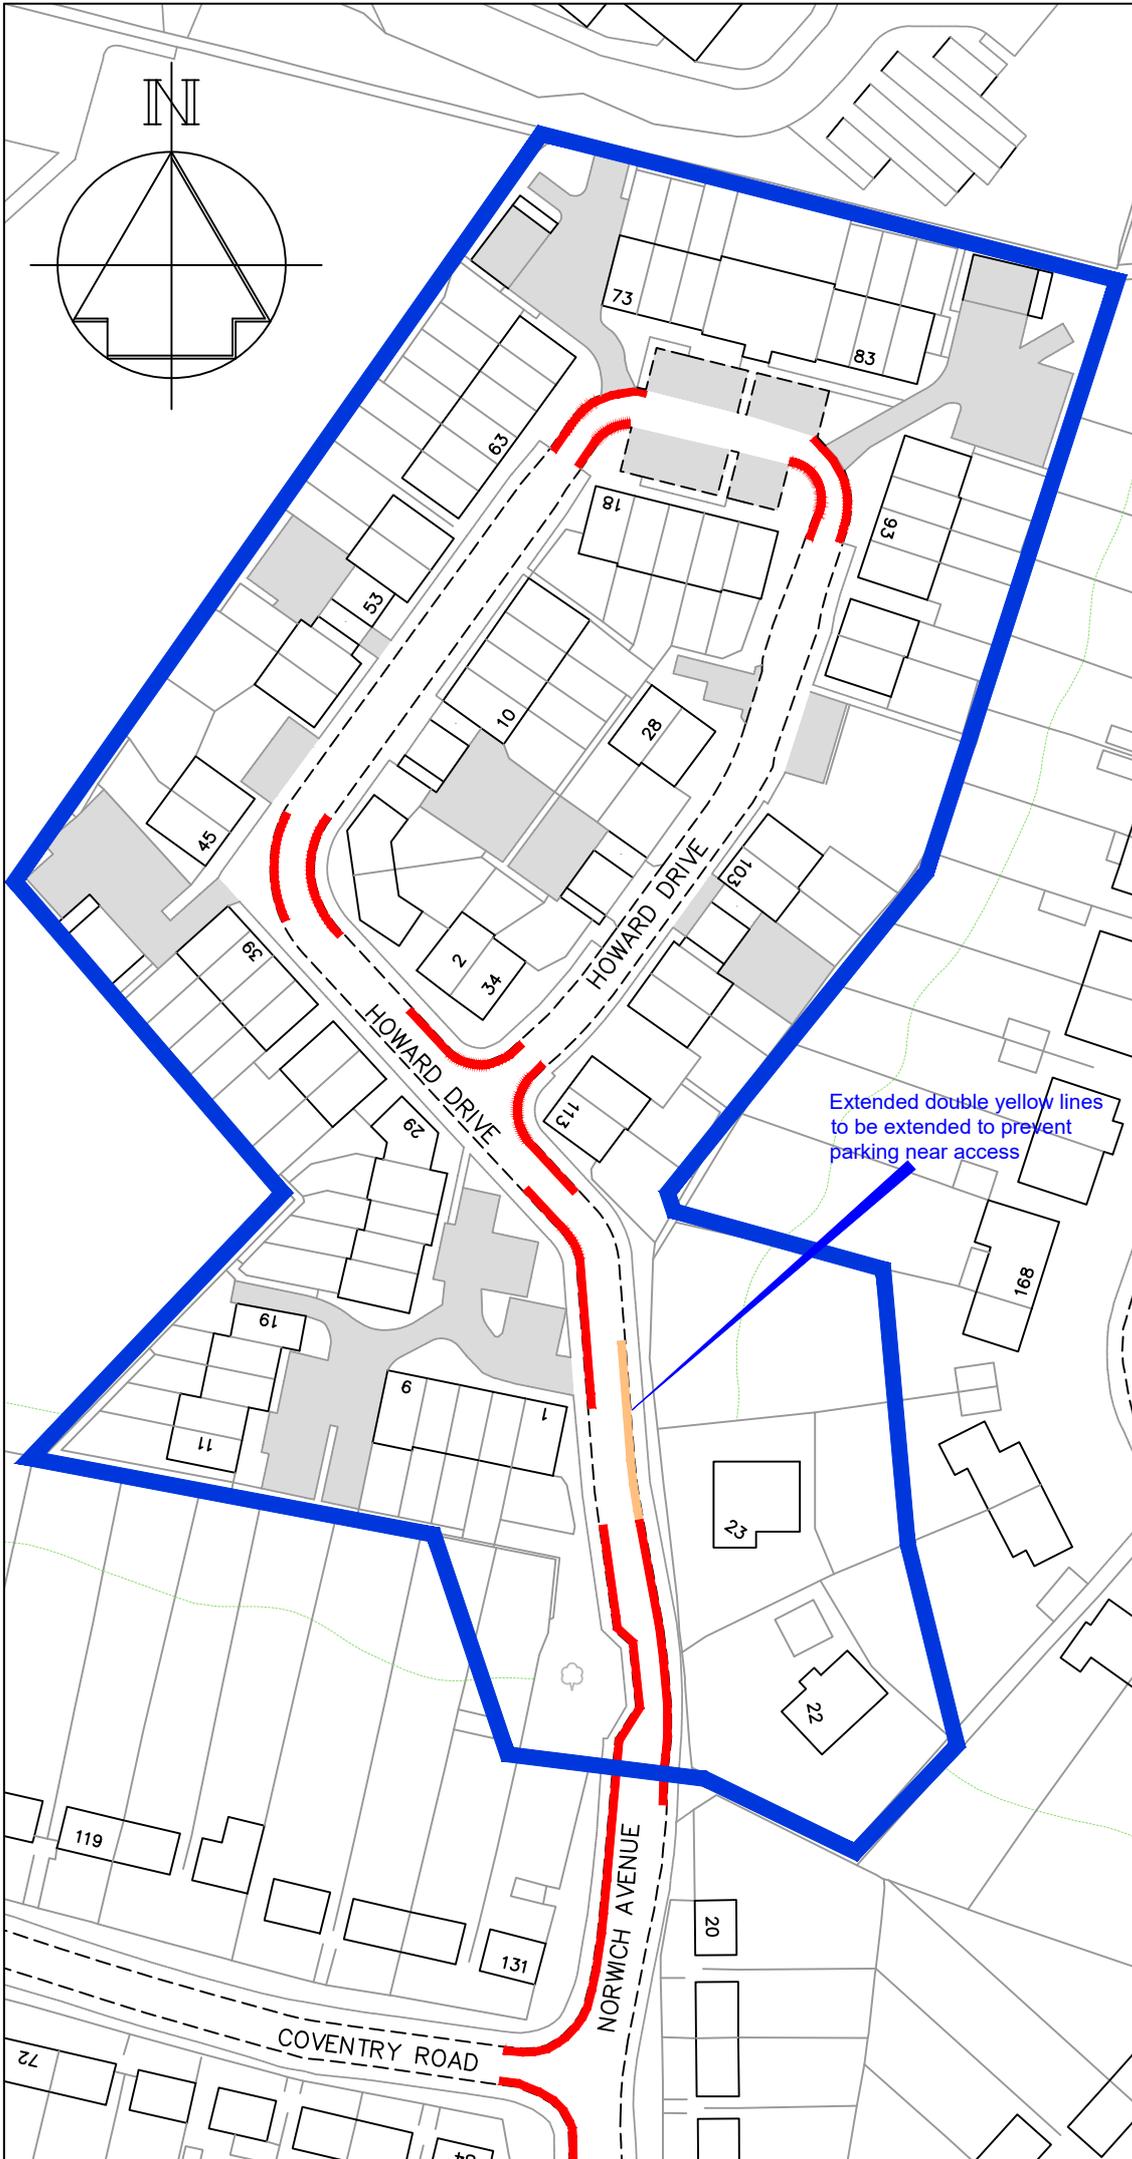

Permit schemes are to control non-resident on-street parking, to encourage use of private parking and to deter multiple cars per property.

Permit parking areas require any vehicle parked on-street to have a permit, available to residents only.

Current permit prices  
£52 per vehicle for first 2 vehicles,  
£104 for third vehicle and  
£156 for additional vehicles.  
One-day visitor permits at £12 per 10.

-	-
Revision	Date



STREETSCENE,  
LEISURE & TECHNICAL  
SERVICES

Parking Team  
Gibson Building  
Gibson Drive  
Kings Hill  
West Malling  
Kent ME19 4LZ  
Tel: 01732 844522

Project Title  
Parking Action Plan  
Phase 14  
Informal consultation

Drawing Title  
Tonbridge  
Howard Drive


Drawn ACB Checked AE Date 03/2023

Scale 1 : 1000 @ A4

Drawing No. DD/598/21	Rev -
--------------------------	----------

### Key

- Existing "No waiting at any time" (double yellow lines)
- Existing "School Keep Clear, Mon-Fri, 8am-4pm" (zig-zag yellow lines)
- Existing "Access Protection" white line
- Existing Disabled parking bay
- Existing Bus Stop Clearway
- Proposed "No waiting at any time" (double yellow lines)

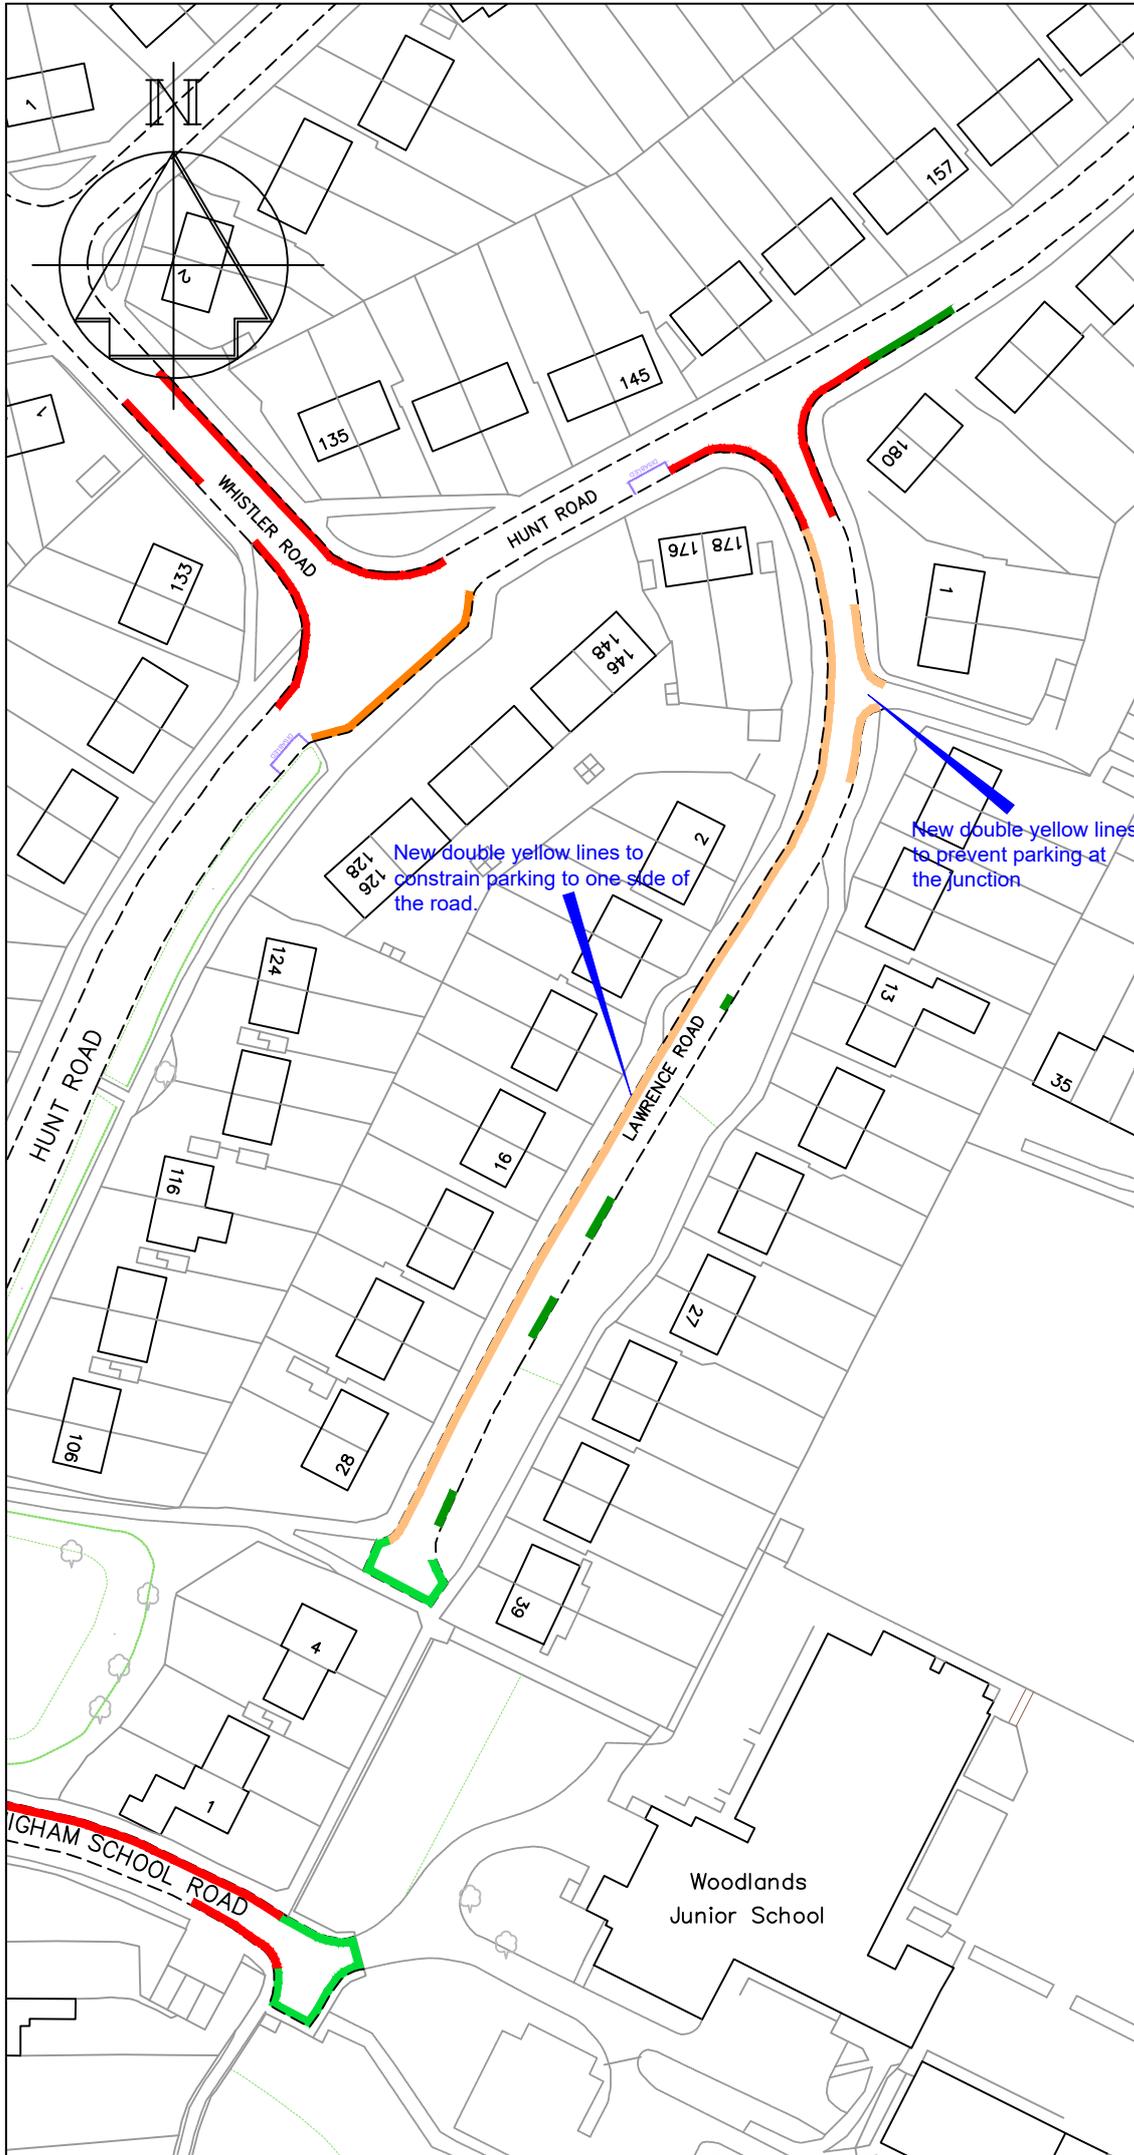

Revision	Date
-	-



STREETSCENE,  
LEISURE & TECHNICAL  
SERVICES

**Parking Team**  
Gibson Building  
Gibson Drive  
Kings Hill  
West Malling  
Kent ME19 4LZ  
Tel: 01732 844522


Project Title  
**Parking Action Plan  
Phase 14**

**Informal consultation**  
Drawing Title  
Tonbridge  
Lawrence Road

Drawn ACB | Checked AE | Date 8/22

Scale 1 : 1000 @ A4

Drawing No. DD/598/22	Rev -
--------------------------	----------

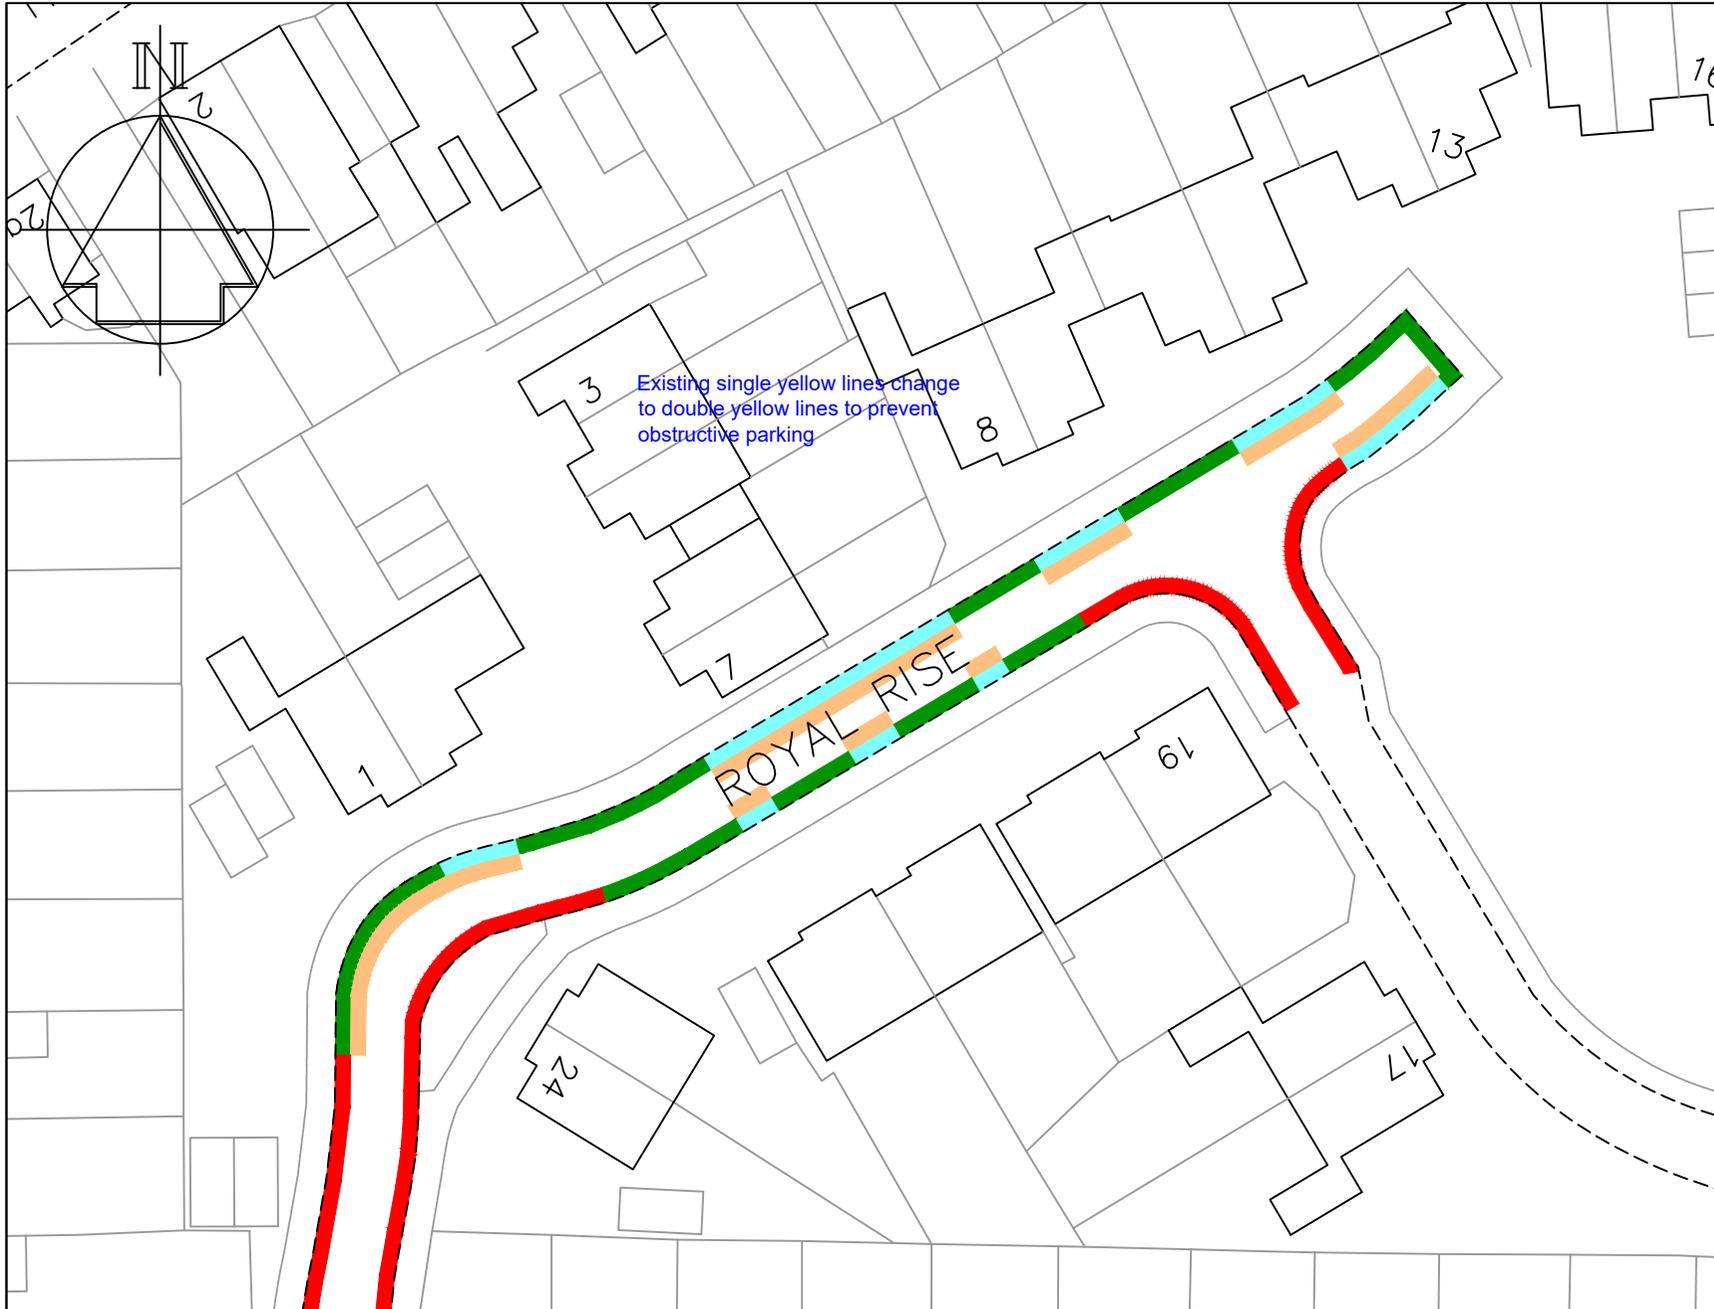

### Key

- Existing 'No waiting at any time' (double yellow lines)
- Existing "No waiting, Mon-Fri, 9am-4pm" (single yellow lines)
- Existing "Access protection" marking (white line)
- Proposed 'No waiting at any time' (double yellow lines)



Technical Services  
Gibson Building  
Gibson Drive  
Kings Hill  
West Malling  
Kent ME19 4LZ  
Tel: 01732 844522


#### Project Title

Parking Action Plan - Phase 14  
Informal consultation

#### Drawing Title

Tonbridge  
Royal Rise

Drawn <b>ACB</b>	Checked <b>AE</b>	Date <b>03/2023</b>
Scale <b>1 : 500 @ A4</b>		
Drawing No. <b>DD/598/23</b>		Rev <b>-</b>

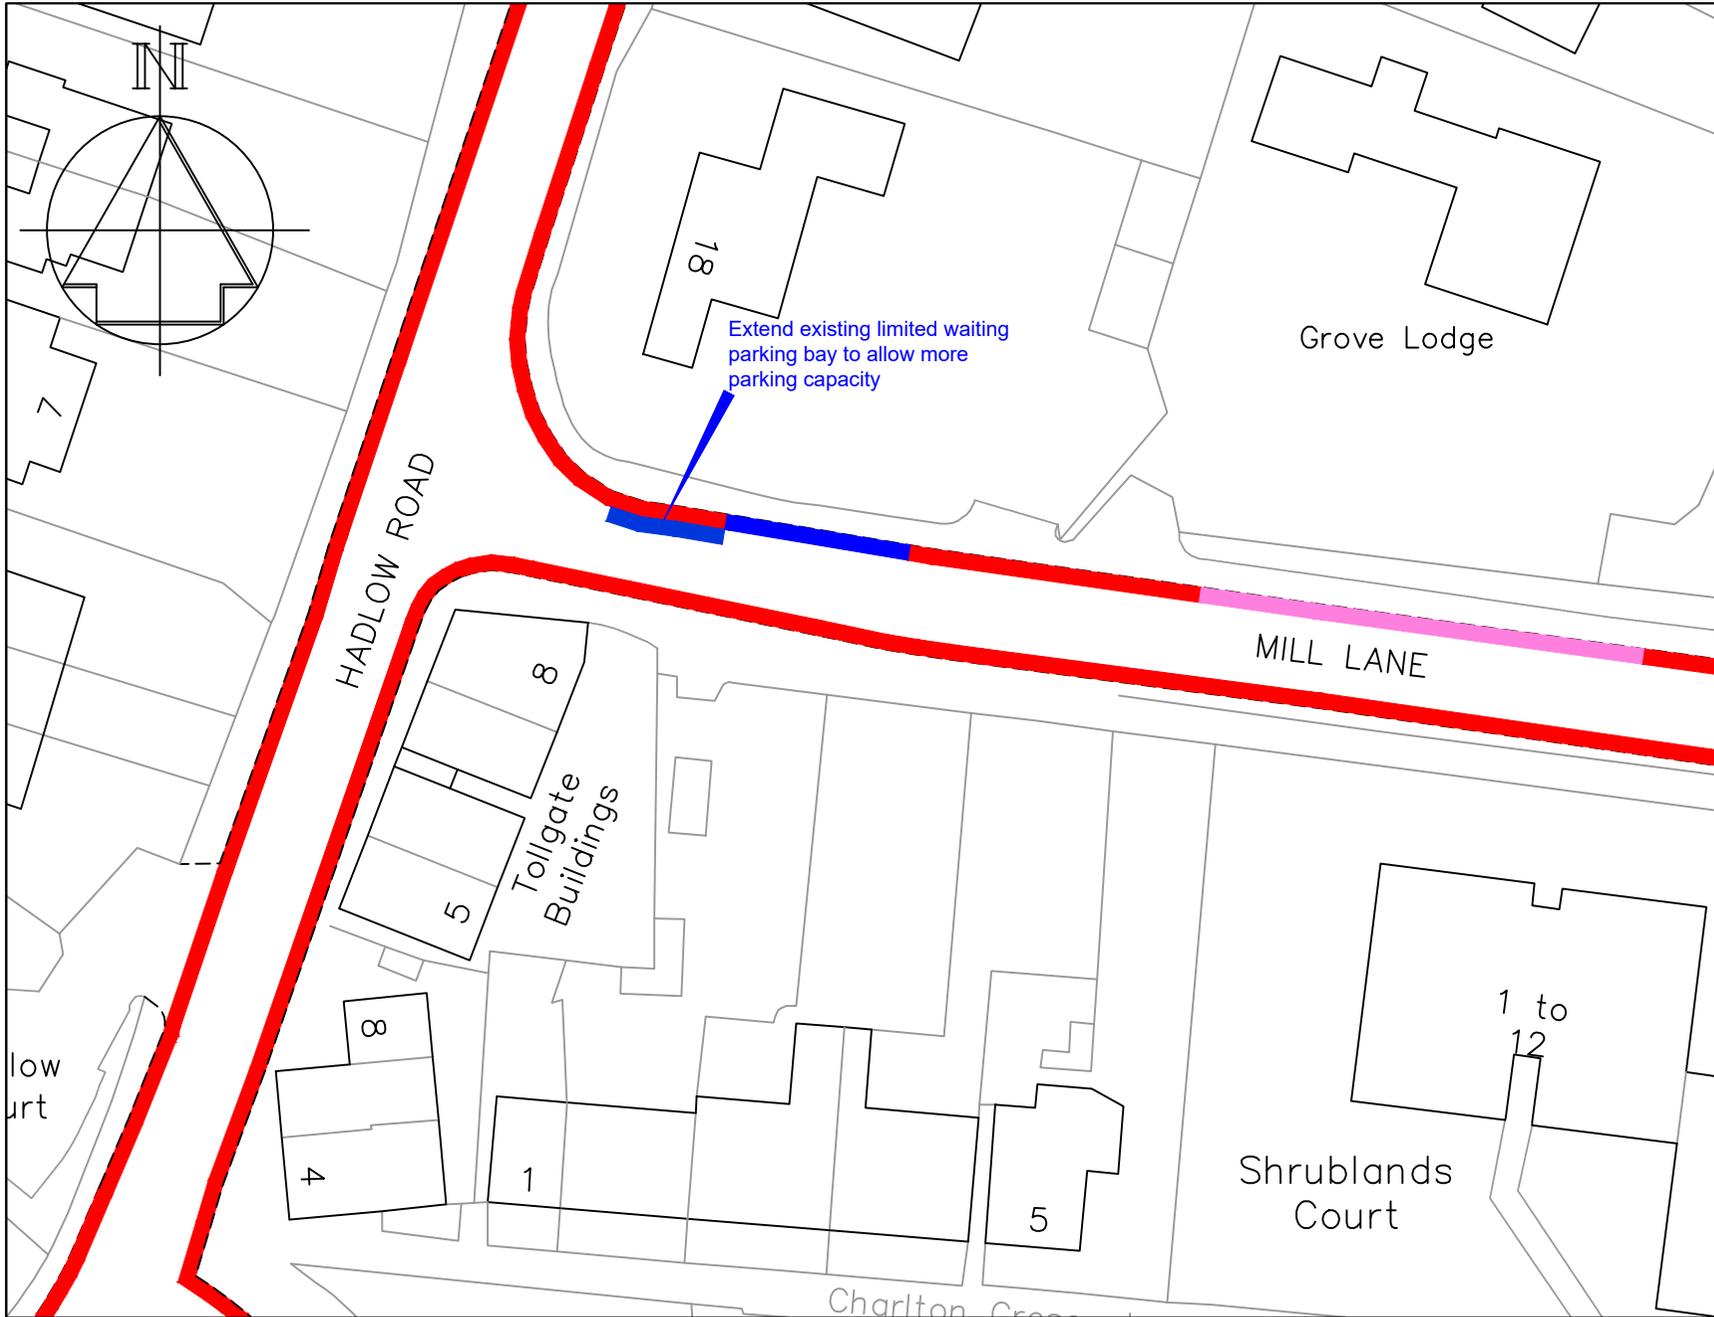

**Key**

- Existing "No waiting at any time" (double yellow lines)
- Existing "Permit holders only, Mon-Fri 8-9am & 2-3pm" Zone L (parking bay)
- Existing "Limited waiting, Mon-Fri, 8am-6pm, 2hrs, no return 1 hour & Zone L permits" (parking bay)
- Proposed "Limited waiting, Mon-Fri, 8am-6pm, 2hrs, no return 1 hour & Zone L permits" (parking bay)



Technical Services  
 Gibson Building  
 Gibson Drive  
 Kings Hill  
 West Malling  
 Kent ME19 4LZ  
 Tel: 01732 844522

**Project Title**

Parking Action Plan - Phase 14  
 Informal consultation


**Drawing Title**

Tonbridge  
 Mill Lane

Drawn <b>ACB</b>	Checked <b>AE</b>	Date <b>03/2023</b>
---------------------	----------------------	------------------------

Scale 1 : 1000 @ A4

Drawing No. <b>DD/598/24</b>	Rev <b>-</b>
---------------------------------	-----------------

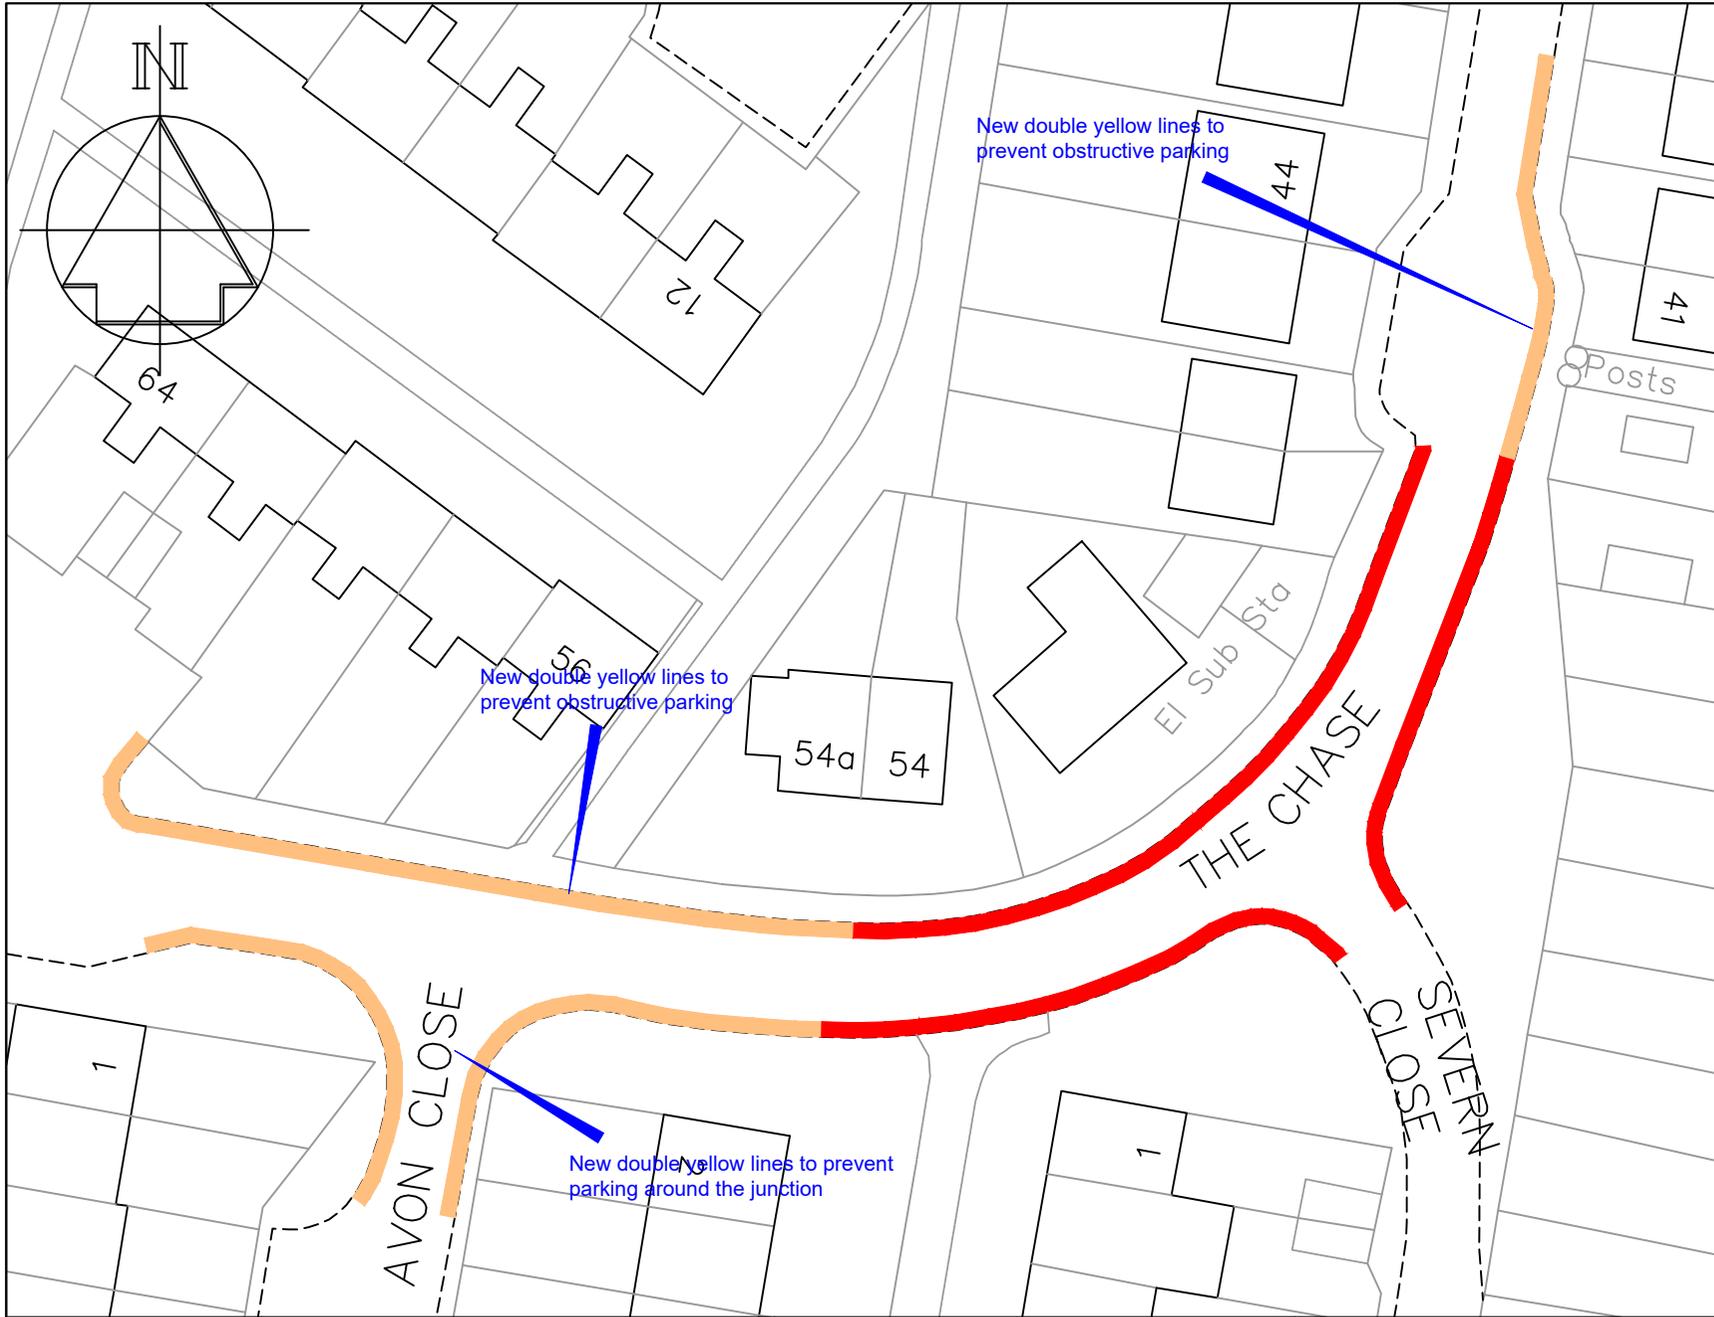

### Key

- Existing 'No waiting at any time' (double yellow lines)
- Proposed 'No waiting at any time' (double yellow lines)



Technical Services  
Gibson Building  
Gibson Drive  
Kings Hill  
West Malling  
Kent ME19 4LZ  
Tel: 01732 844522

#### Project Title

Parking Action Plan - Phase 14  
Informal consultation


#### Drawing Title

Tonbridge  
The Chase

Drawn <b>ACB</b>	Checked <b>AE</b>	Date <b>03/2023</b>
Scale <b>1 : 500 @ A4</b>		
Drawing No. <b>DD/598/25</b>		Rev <b>-</b>

### Key

-  Existing "No waiting at any time" (double yellow lines)
-  Proposed "No waiting at any time" (double yellow lines)
-  Proposed "Bus Stop Clearway"

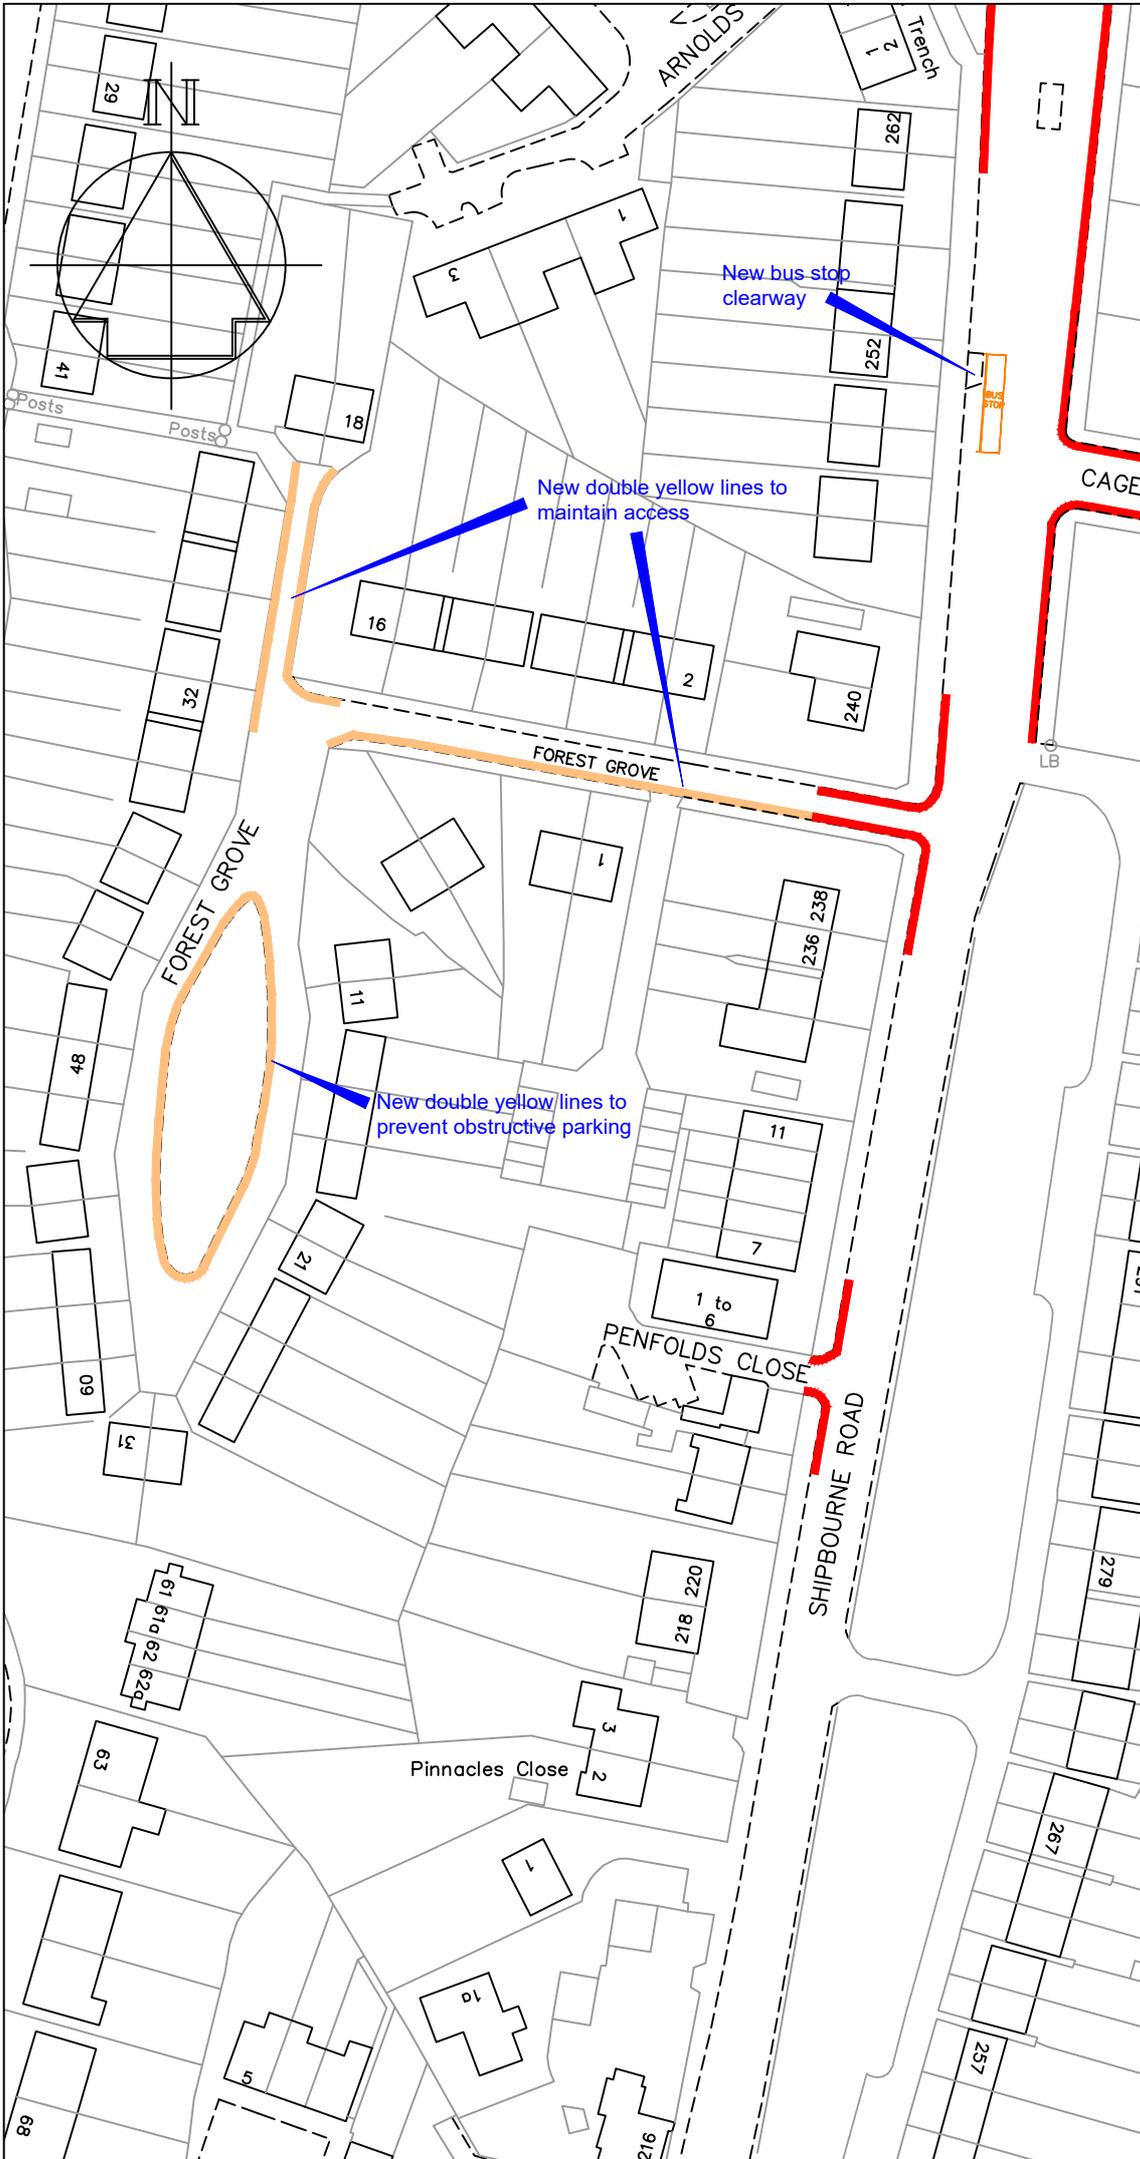

Revision	Date
-	-



STREETSCENE,  
LEISURE & TECHNICAL  
SERVICES

**Parking Team**  
 Gibson Building  
 Gibson Drive  
 Kings Hill  
 West Malling  
 Kent ME19 4LZ  
 Tel: 01732 844522


**Project Title**  
 Parking Action Plan  
 Phase 14  
 Informal consultation

**Drawing Title**  
 Tonbridge  
 Forest Grove

Drawn ACB | Checked AE | Date 03/2023

Scale 1 : 1000 @ A4

<b>Drawing No.</b> DD/598/26	<b>Rev</b> -
---------------------------------	-----------------

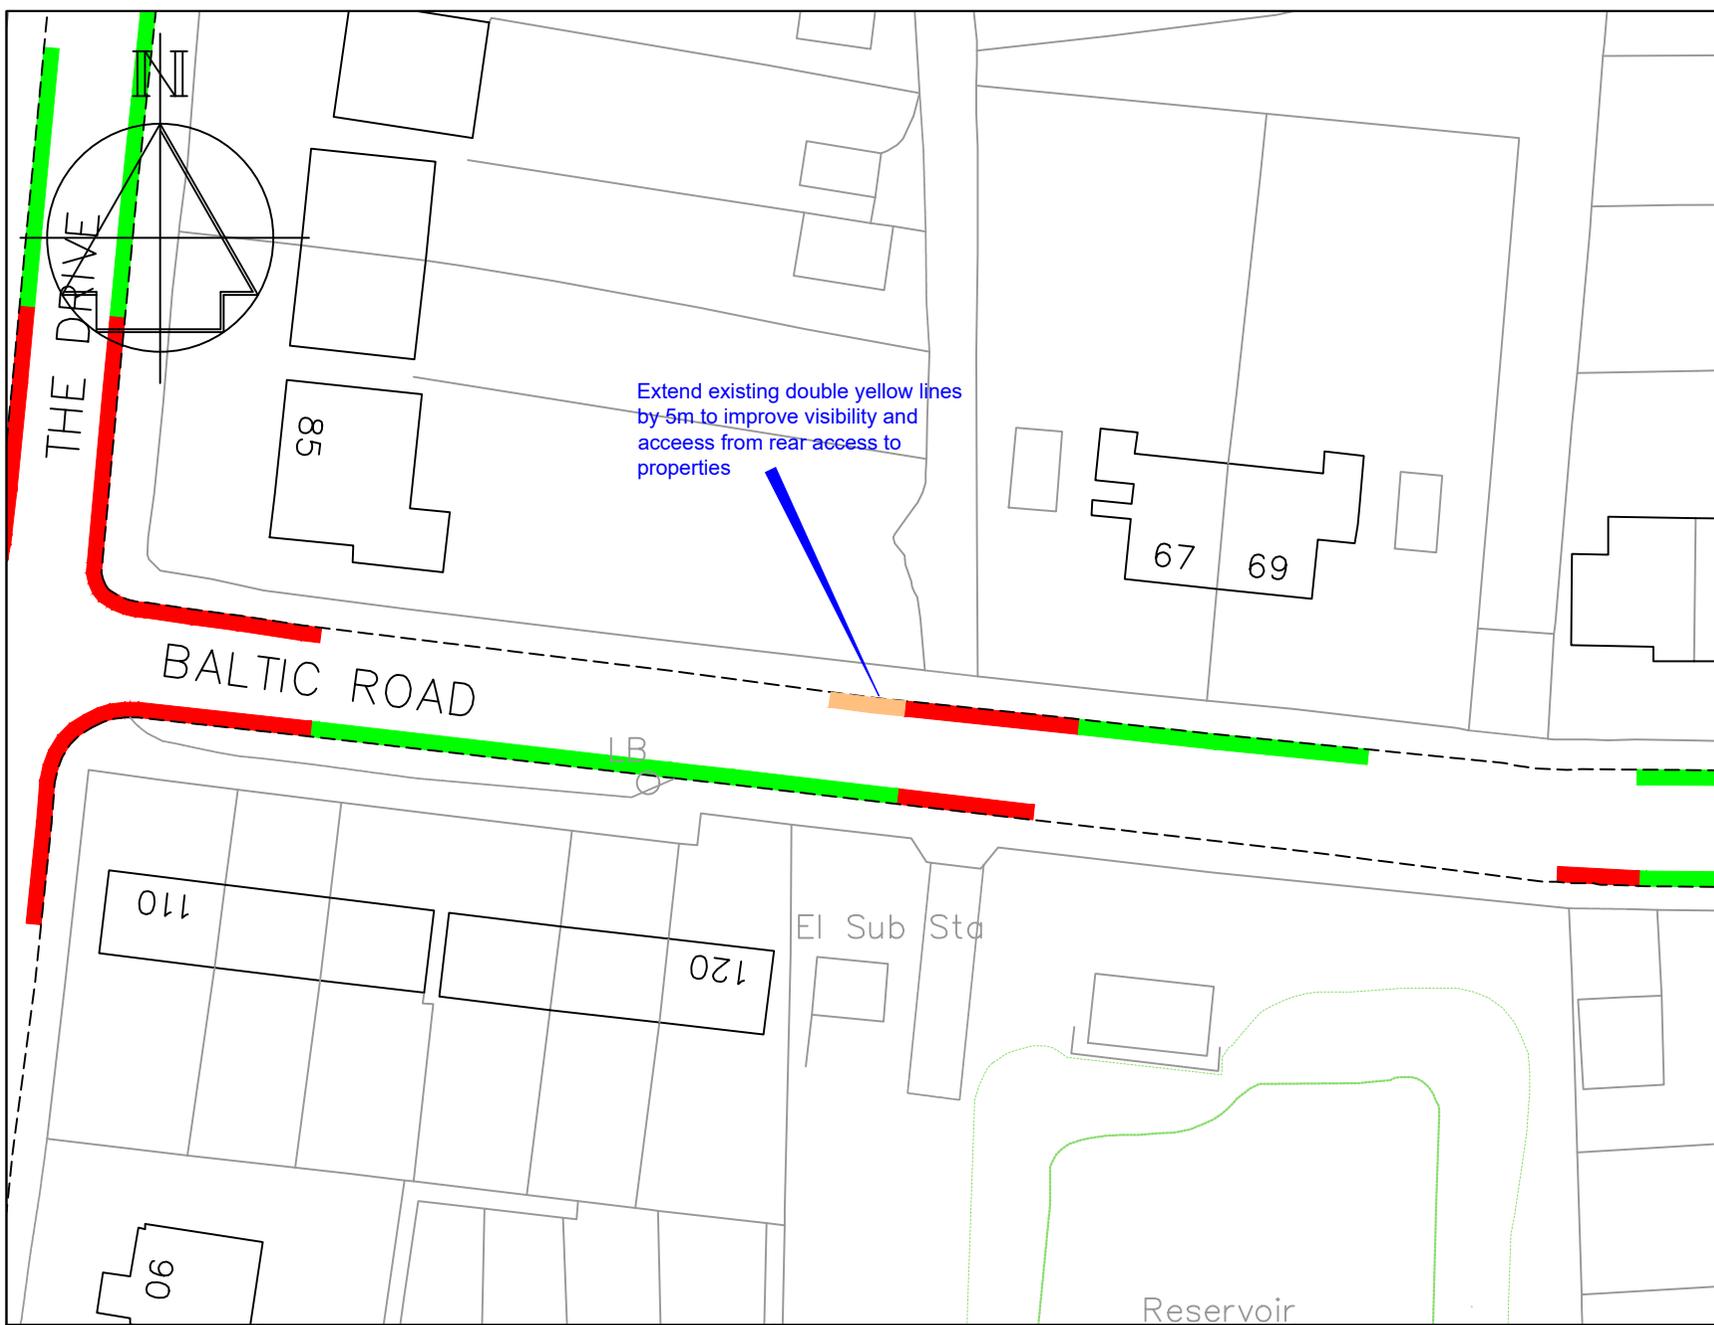

### Key

- Existing 'No waiting at any time' (double yellow lines)
- Existing "Permit holders only, Mon-Fri, 9.30-10.30am & 1-2pm, Zone M" (Permit parking bay)
- Proposed 'No waiting at any time' (double yellow lines)



Technical Services  
 Gibson Building  
 Gibson Drive  
 Kings Hill  
 West Malling  
 Kent ME19 4LZ  
 Tel: 01732 844522

**Project Title**

Parking Action Plan - Phase 14  
 Informal consultation


**Drawing Title**

Tonbridge  
 Baltic Road

Drawn ACB	Checked AE	Date 03/2023
Scale 1 : 500 @ A4		
Drawing No. DD/598/27		Rev -

### Key

- Existing "No waiting at any time" (double yellow lines)
- Existing "Permit Holders only, Mon-Fri, 8.30-9.30am & 1-2pm" (permit parking bay)
- Existing "Permit Holders only, Mon-Fri, 8.30-9.30am" (permit parking bay)
- Existing "No waiting at any time" (double yellow lines) to be revoked to allow additional parking

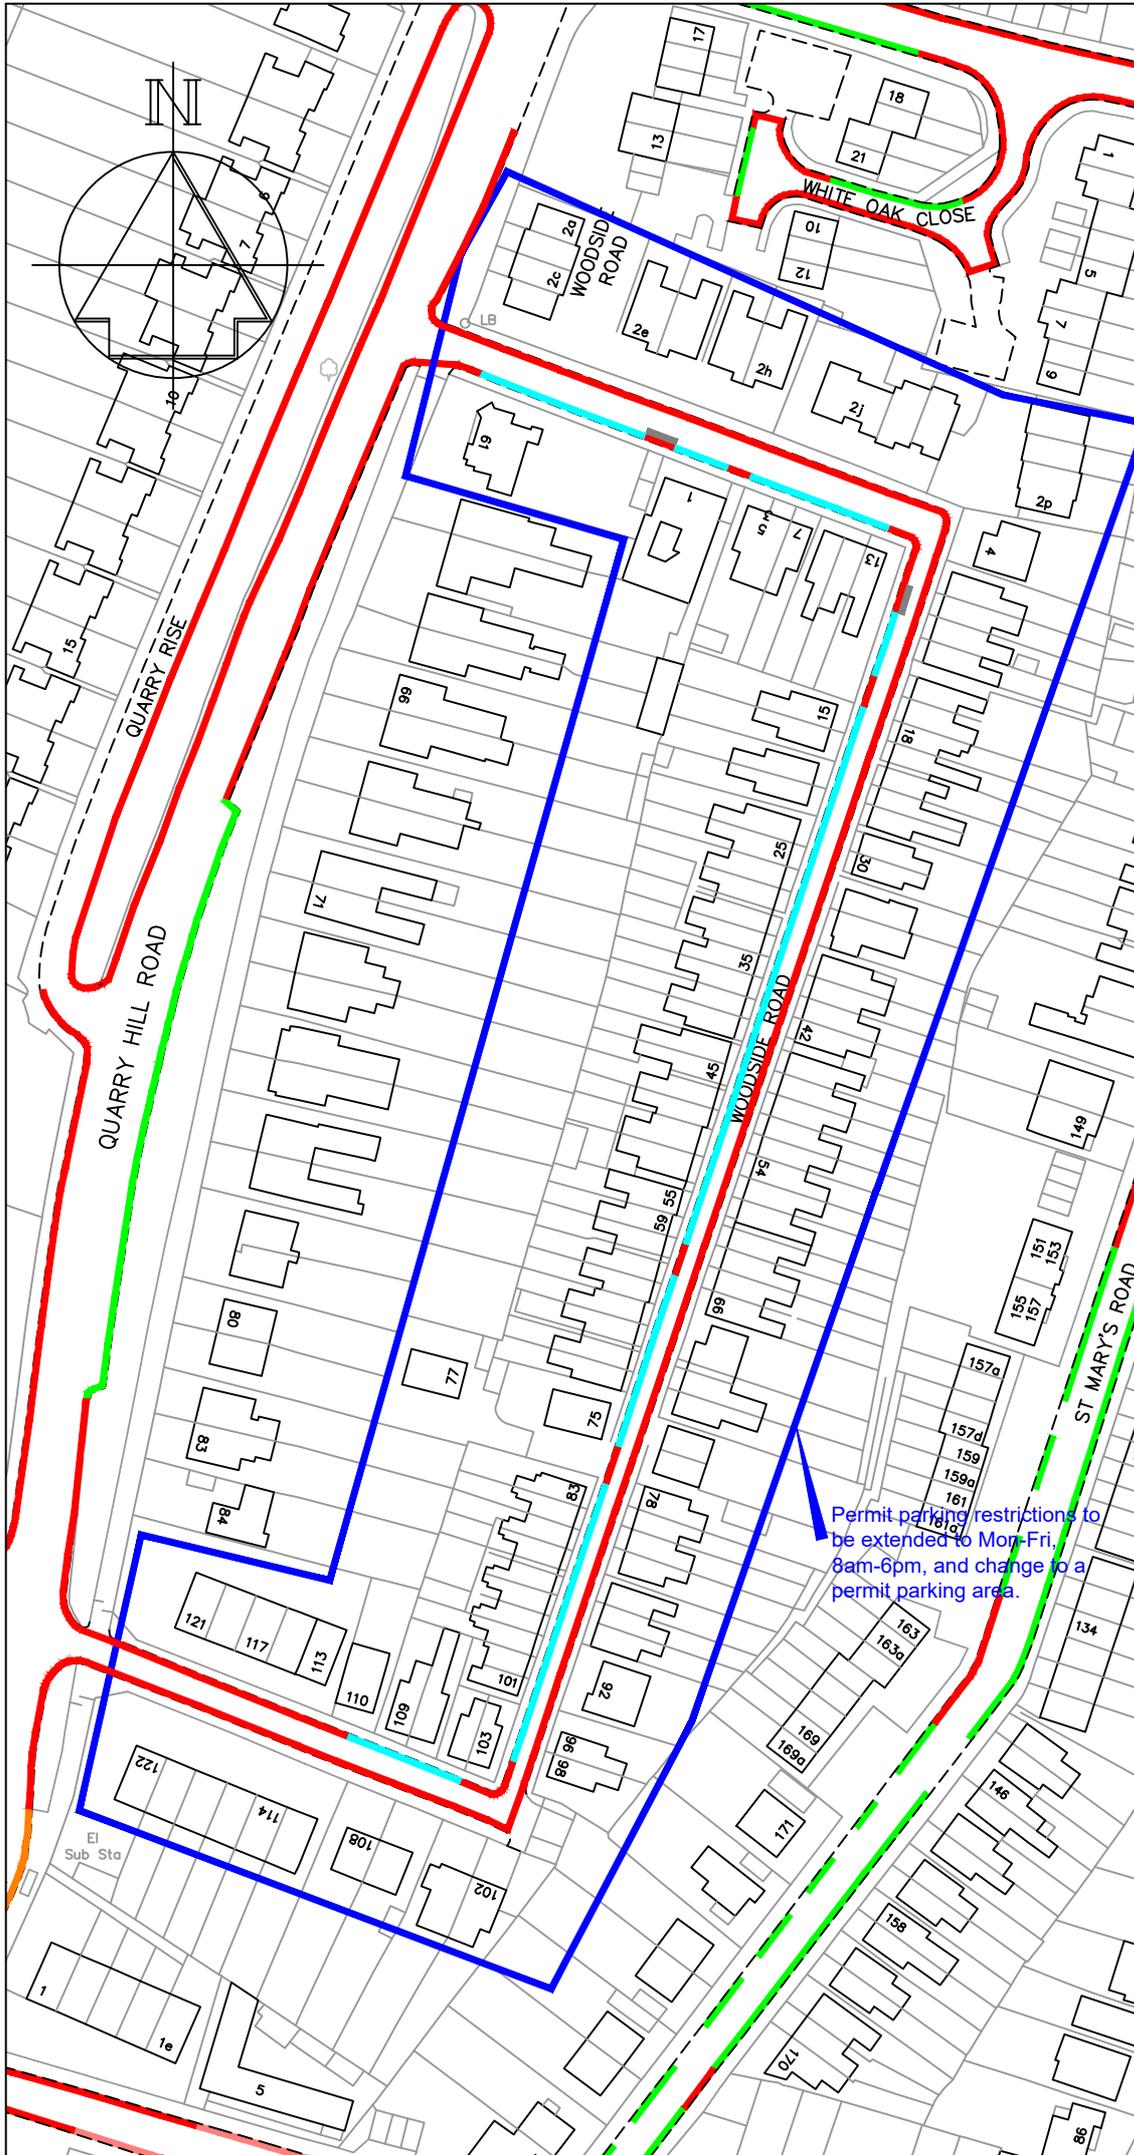

Permit schemes are to control non-resident on-street parking, to encourage use of private parking and to deter multiple cars per property.

Permit parking areas require any vehicle parked on-street to have a permit, available to residents only.

Current permit prices  
 £52 per vehicle for first 2 vehicles,  
 £104 for third vehicle and  
 £156 for additional vehicles.  
 One-day visitor permits at £12 per 10.

Permit parking restrictions to be extended to Mon-Fri, 8am-6pm, and change to a permit parking area.

-	-
Revision	Date



STREETSCENE,  
LEISURE & TECHNICAL  
SERVICES

Parking Team  
 Gibson Building  
 Gibson Drive  
 Kings Hill  
 West Malling  
 Kent ME19 4LZ  
 Tel: 01732 844522


Project Title  
**Parking Action Plan  
 Phase 14**  
 Informal consultation

Drawing Title  
 Tonbridge  
 Woodside Road

Drawn ACB | Checked AE | Date 03/2023

Scale 1 : 1250 @ A4

Drawing No. DD/598/28	Rev -
--------------------------	----------

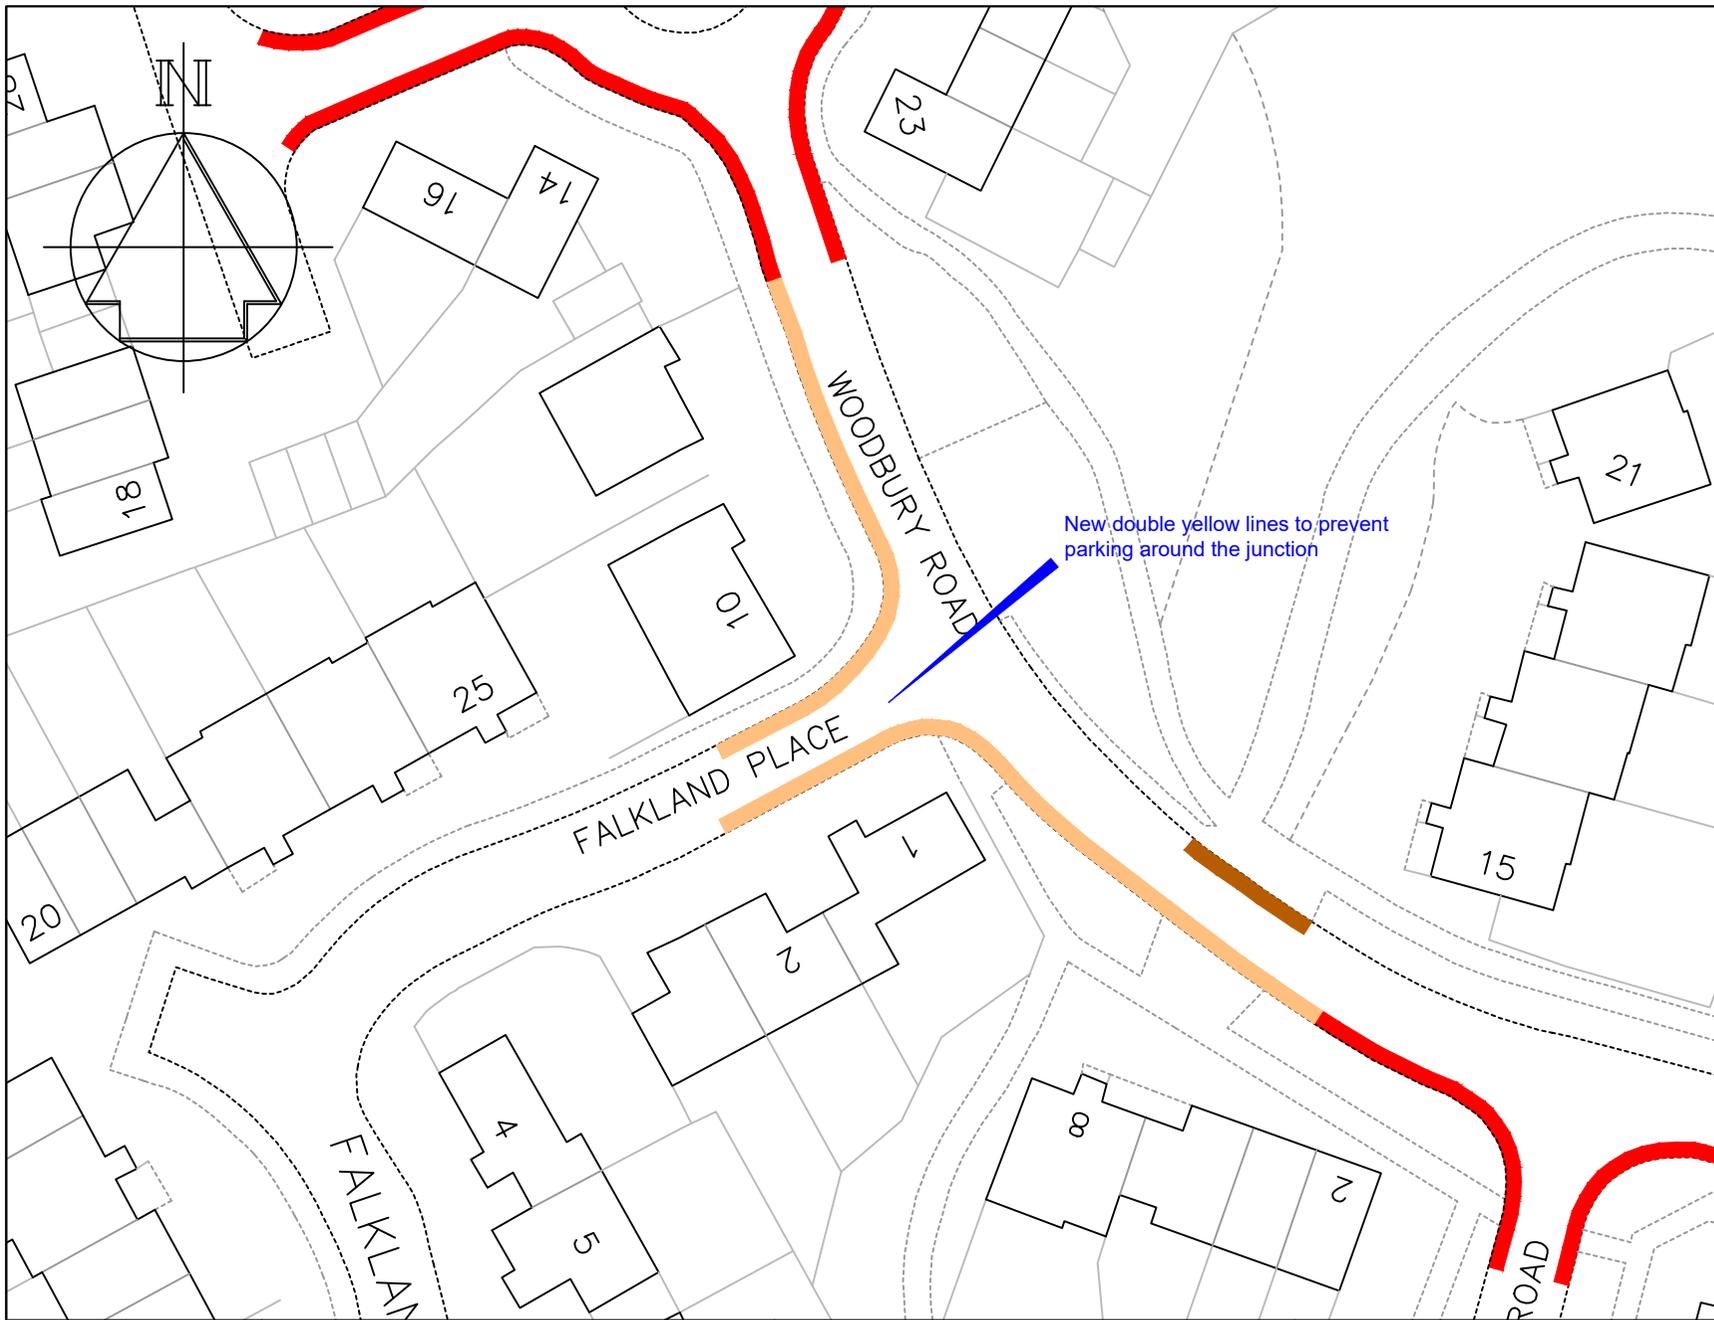

### Key

-  Existing 'No waiting at any time' (double yellow lines)
-  Proposed 'No waiting at any time' (double yellow lines)
-  Existing "Access Protection" white line



Technical Services  
Gibson Building  
Gibson Drive  
Kings Hill  
West Malling  
Kent ME19 4LZ  
Tel: 01732 844522

#### Project Title

Parking Action Plan - Phase 14  
Informal consultation


#### Drawing Title

Walderslade  
Woodbury Road & Falkland Place

Drawn ACB	Checked AE	Date 8/22
Scale 1 : 500 @ A4		
Drawing No. DD/598/30		Rev -

### Key

-  Existing "No waiting at any time" (double yellow lines)
-  Proposed "No waiting at any time" (double yellow lines)
-  TMBC / Medway boundary

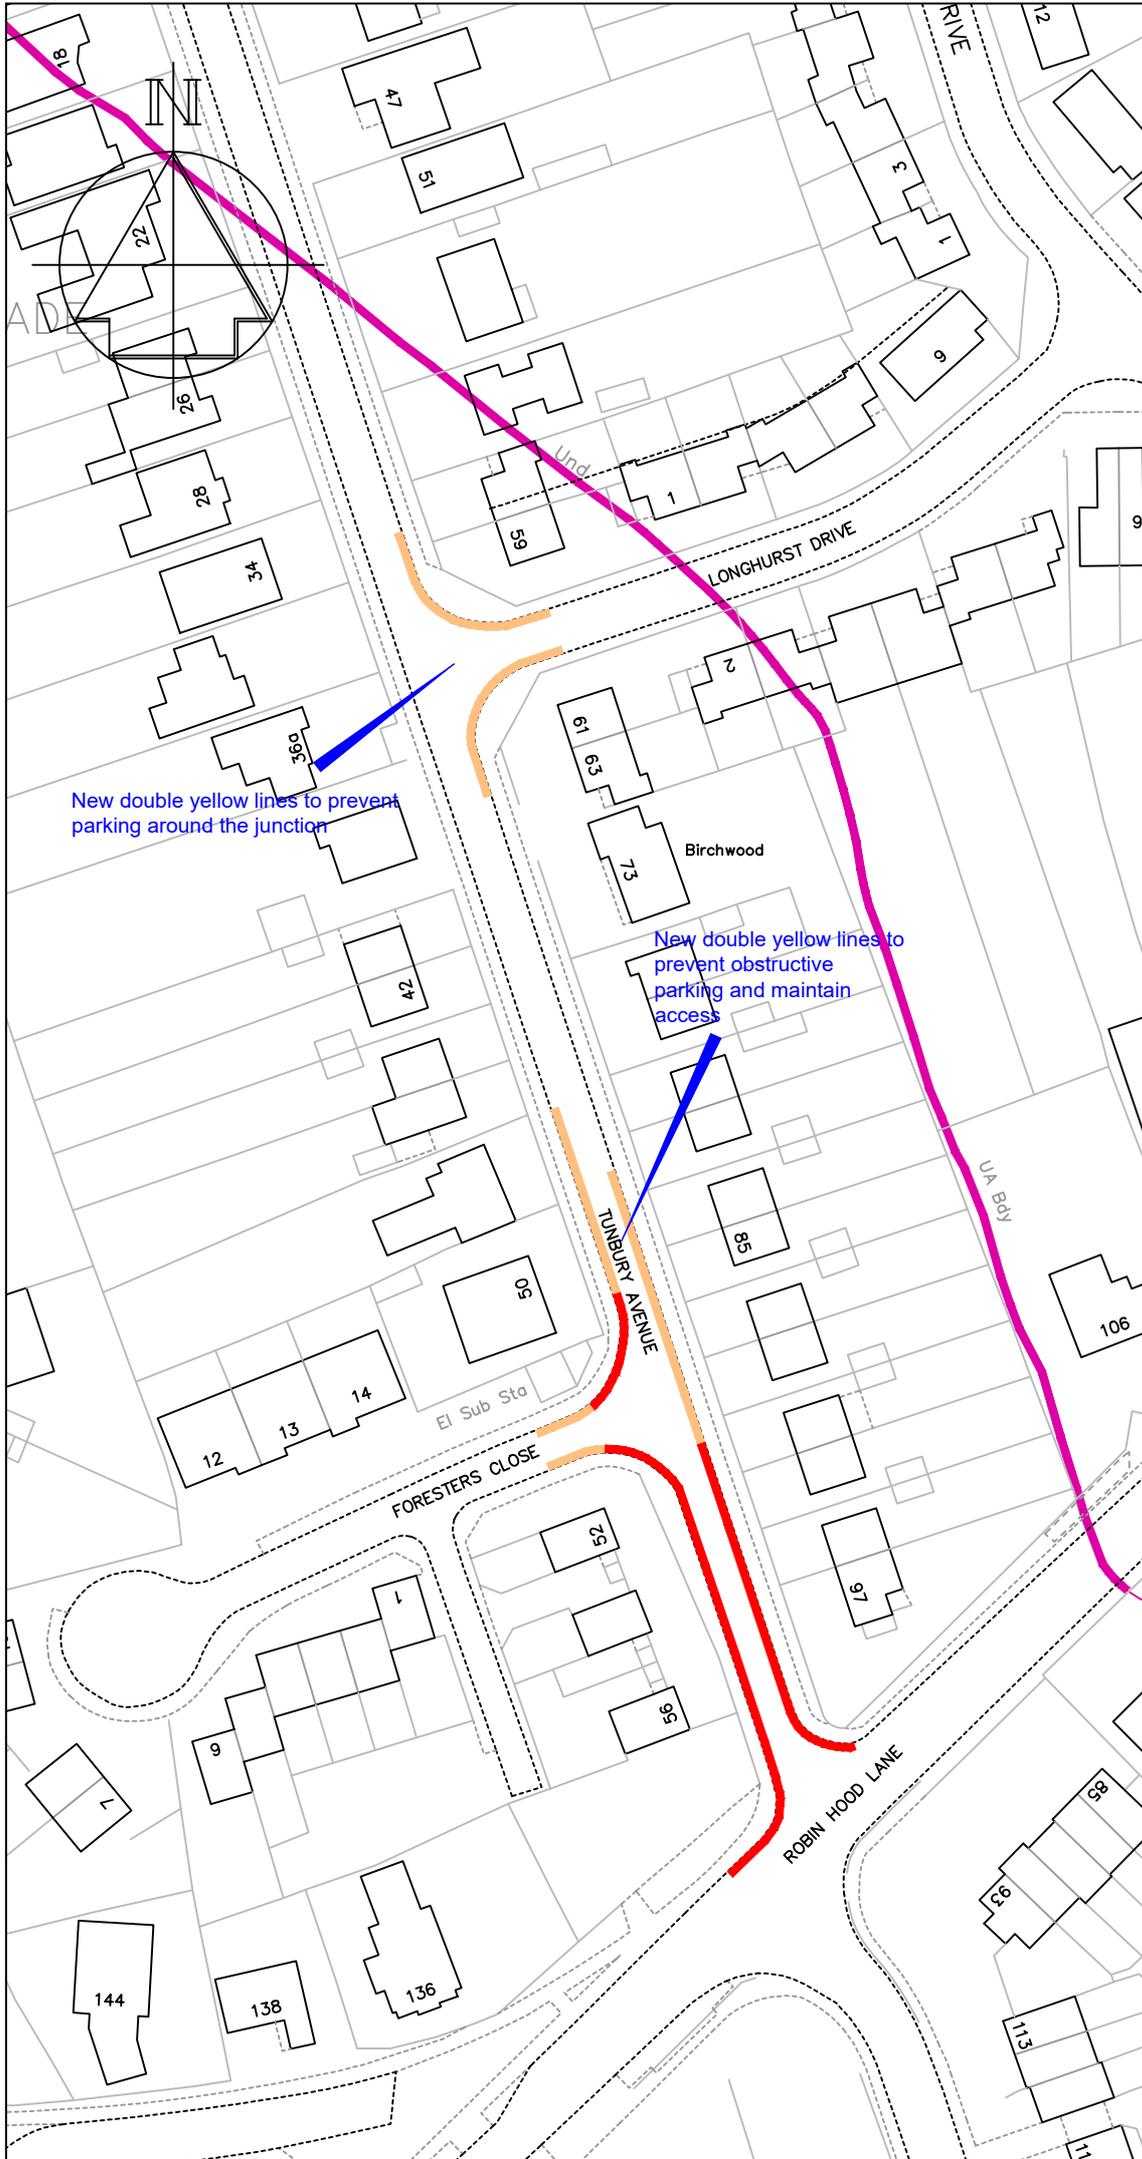

Revision	Date
-	-



STREETSCENE,  
LEISURE & TECHNICAL  
SERVICES


**Parking Team**  
Gibson Building  
Gibson Drive  
Kings Hill  
West Malling  
Kent ME19 4LZ  
Tel: 01732 844522

Project Title  
**Parking Action Plan  
Phase 14  
Informal consultation**

Drawing Title  
Walderslade  
Tunbury Avenue

Drawn ACB    Checked AE    Date 03/2023  
Scale **1 : 500 @ A4**

Drawing No. <b>DD/598/31</b>	Rev -
---------------------------------	----------

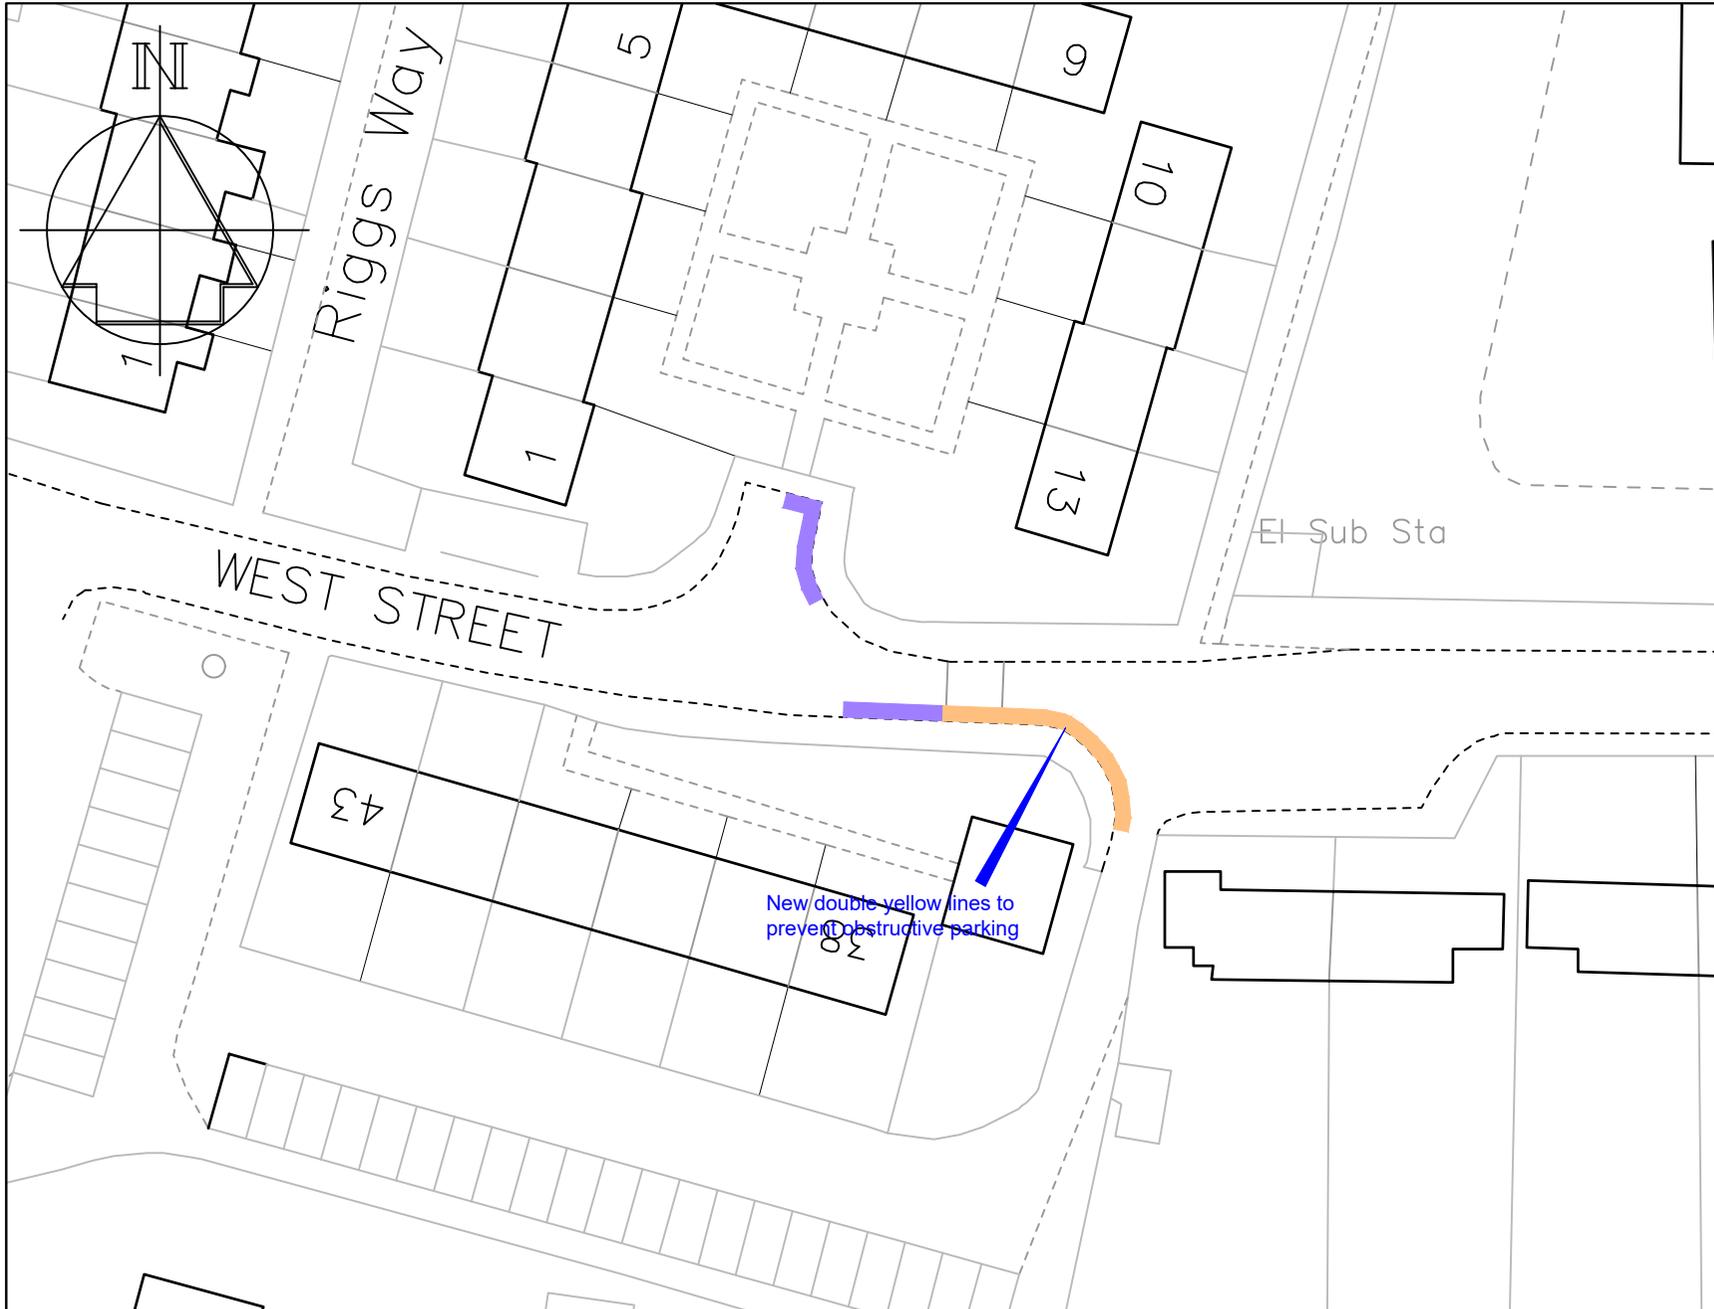

### Key

- Existing Disabled parking bay
- Proposed "No waiting at any time" (double yellow lines)



Technical Services  
Gibson Building  
Gibson Drive  
Kings Hill  
West Malling  
Kent ME19 4LZ  
Tel: 01732 844522

#### Project Title

Parking Action Plan - Phase 14  
Informal consultation

#### Drawing Title

Wrotham  
West Street

Drawn	Checked	Date
ACB	AE	03/2023
Scale 1 : 500 @ A4		
Drawing No.	Rev	
DD/598/32	-	