


Key

-  Existing "No waiting at any time" (double yellow lines)
-  Proposed "No waiting at any time" (double yellow lines)

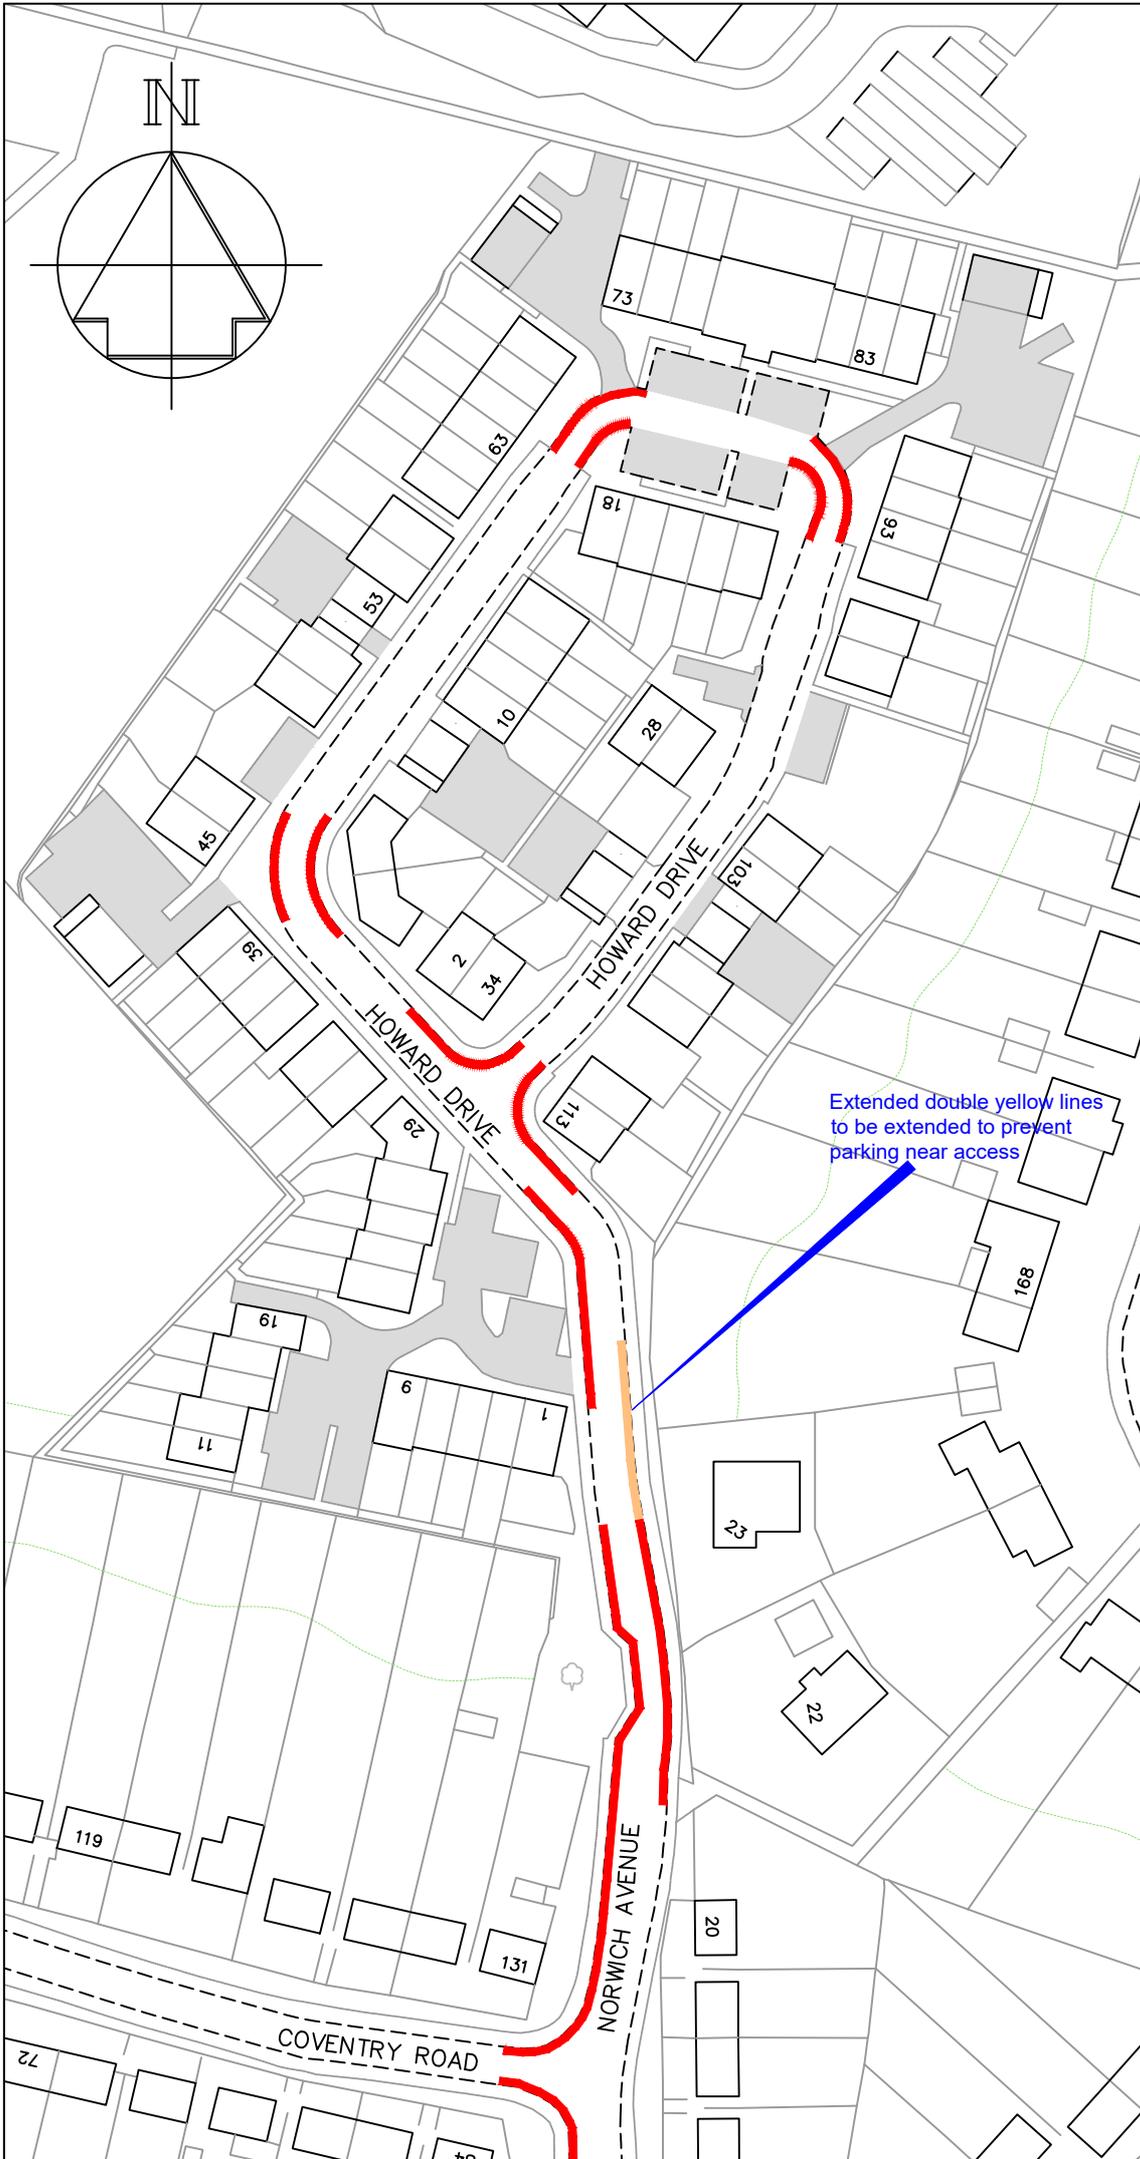

A	Permit parking arrangements removed	7/23
	Revision	Date

TONBRIDGE & MALLING
BOROUGH COUNCIL

STREETSCENE,
LEISURE & TECHNICAL
SERVICES

Parking Team
Gibson Building
Gibson Drive
Kings Hill
West Malling
Kent ME19 4LZ
Tel: 01732 844522

Project Title
**Parking Action Plan
Phase 14
After Informal consultation**

Drawing Title
Tonbridge
Howard Drive


Drawn ACB | Checked AE | Date 03/2023

Scale 1 : 1000 @ A4

Drawing No. DD/598/21	Rev A
--------------------------	----------

Key

-  Existing "No waiting at any time" (double yellow lines)
-  Proposed "No waiting at any time" (double yellow lines)
-  Proposed "Bus Stop Clearway"

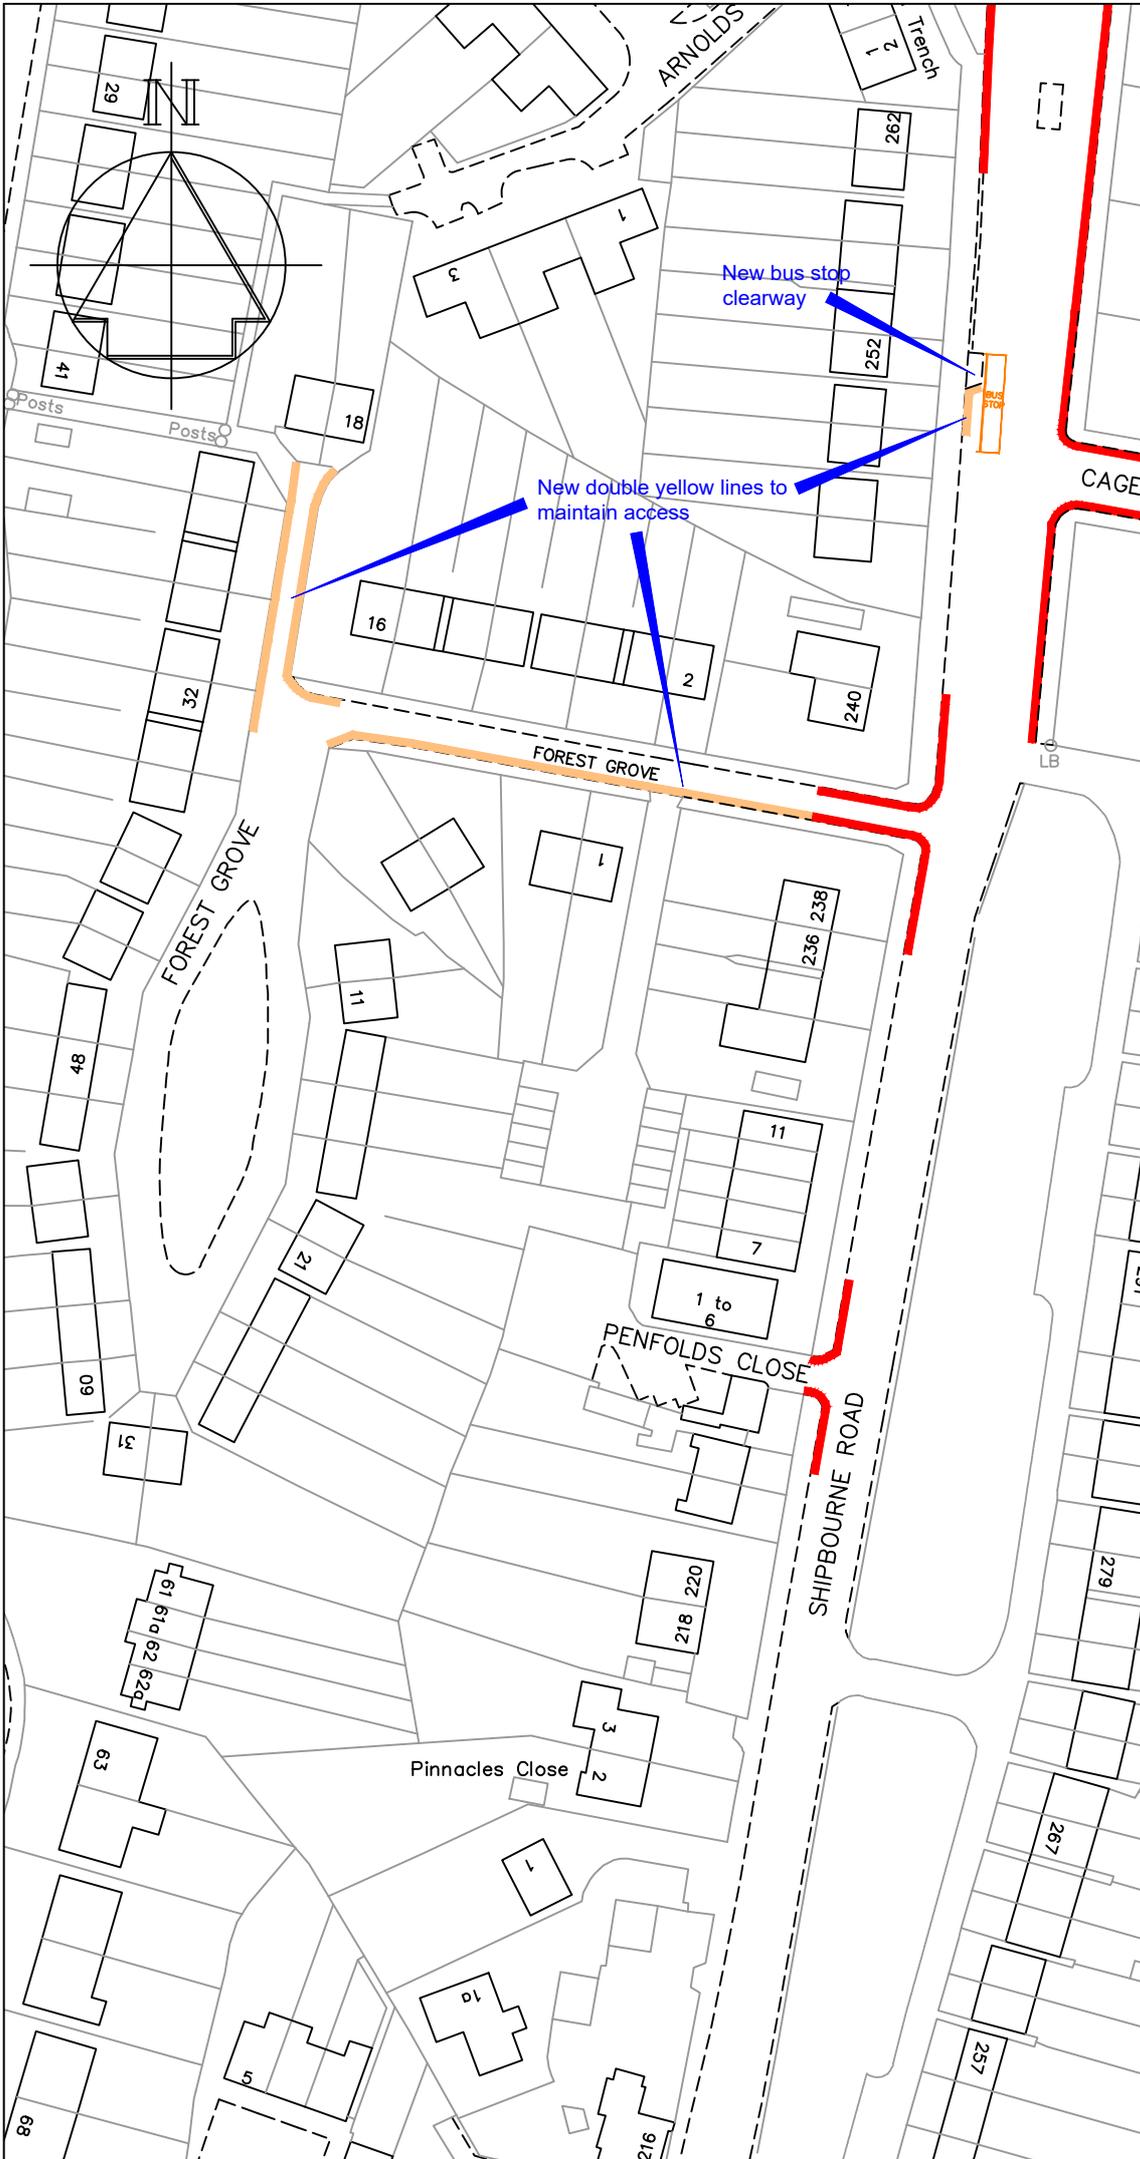

A	DYL in Forest Grove reduced. DYL in Shipbourne Road added	7/23
	Revision	Date



TONBRIDGE & MALLING
BOROUGH COUNCIL

STREETSCENE,
LEISURE & TECHNICAL
SERVICES

Parking Team
 Gibson Building
 Gibson Drive
 Kings Hill
 West Malling
 Kent ME19 4LZ
 Tel: 01732 844522

Project Title
Parking Action Plan
 Phase 14
After Informal consultation

Drawing Title
 Tonbridge
 Forest Grove

Drawn ACB	Checked AE	Date 03/2023
Scale 1 : 1000 @ A4		
Drawing No. DD/598/26	Rev A	

Key

- Existing "No waiting at any time" (double yellow lines)
- Existing "Permit Holders only, Mon-Fri, 8.30-9.30am & 1-2pm" (permit parking bay)
- Existing "Permit Holders only, Mon-Fri, 8.30-9.30am" (permit parking bay)
- Existing "No waiting at any time" (double yellow lines) to be revoked to become "Permit Holders only, Mon-Fri, 8.30-9.30am" (permit parking bay)



A	Permit time change deleted	7/23
	Revision	Date



TONBRIDGE & MALLING
BOROUGH COUNCIL

STREETSCENE,
LEISURE & TECHNICAL
SERVICES


Parking Team
Gibson Building
Gibson Drive
Kings Hill
West Malling
Kent ME19 4LZ
Tel: 01732 844522

Project Title
**Parking Action Plan
Phase 14
After Informal consultation**

Drawing Title
Tonbridge
Woodside Road

Drawn ACB Checked AE Date 03/2023
Scale 1 : 1250 @ A4

Drawing No. DD/598/28	Rev A
--------------------------	----------

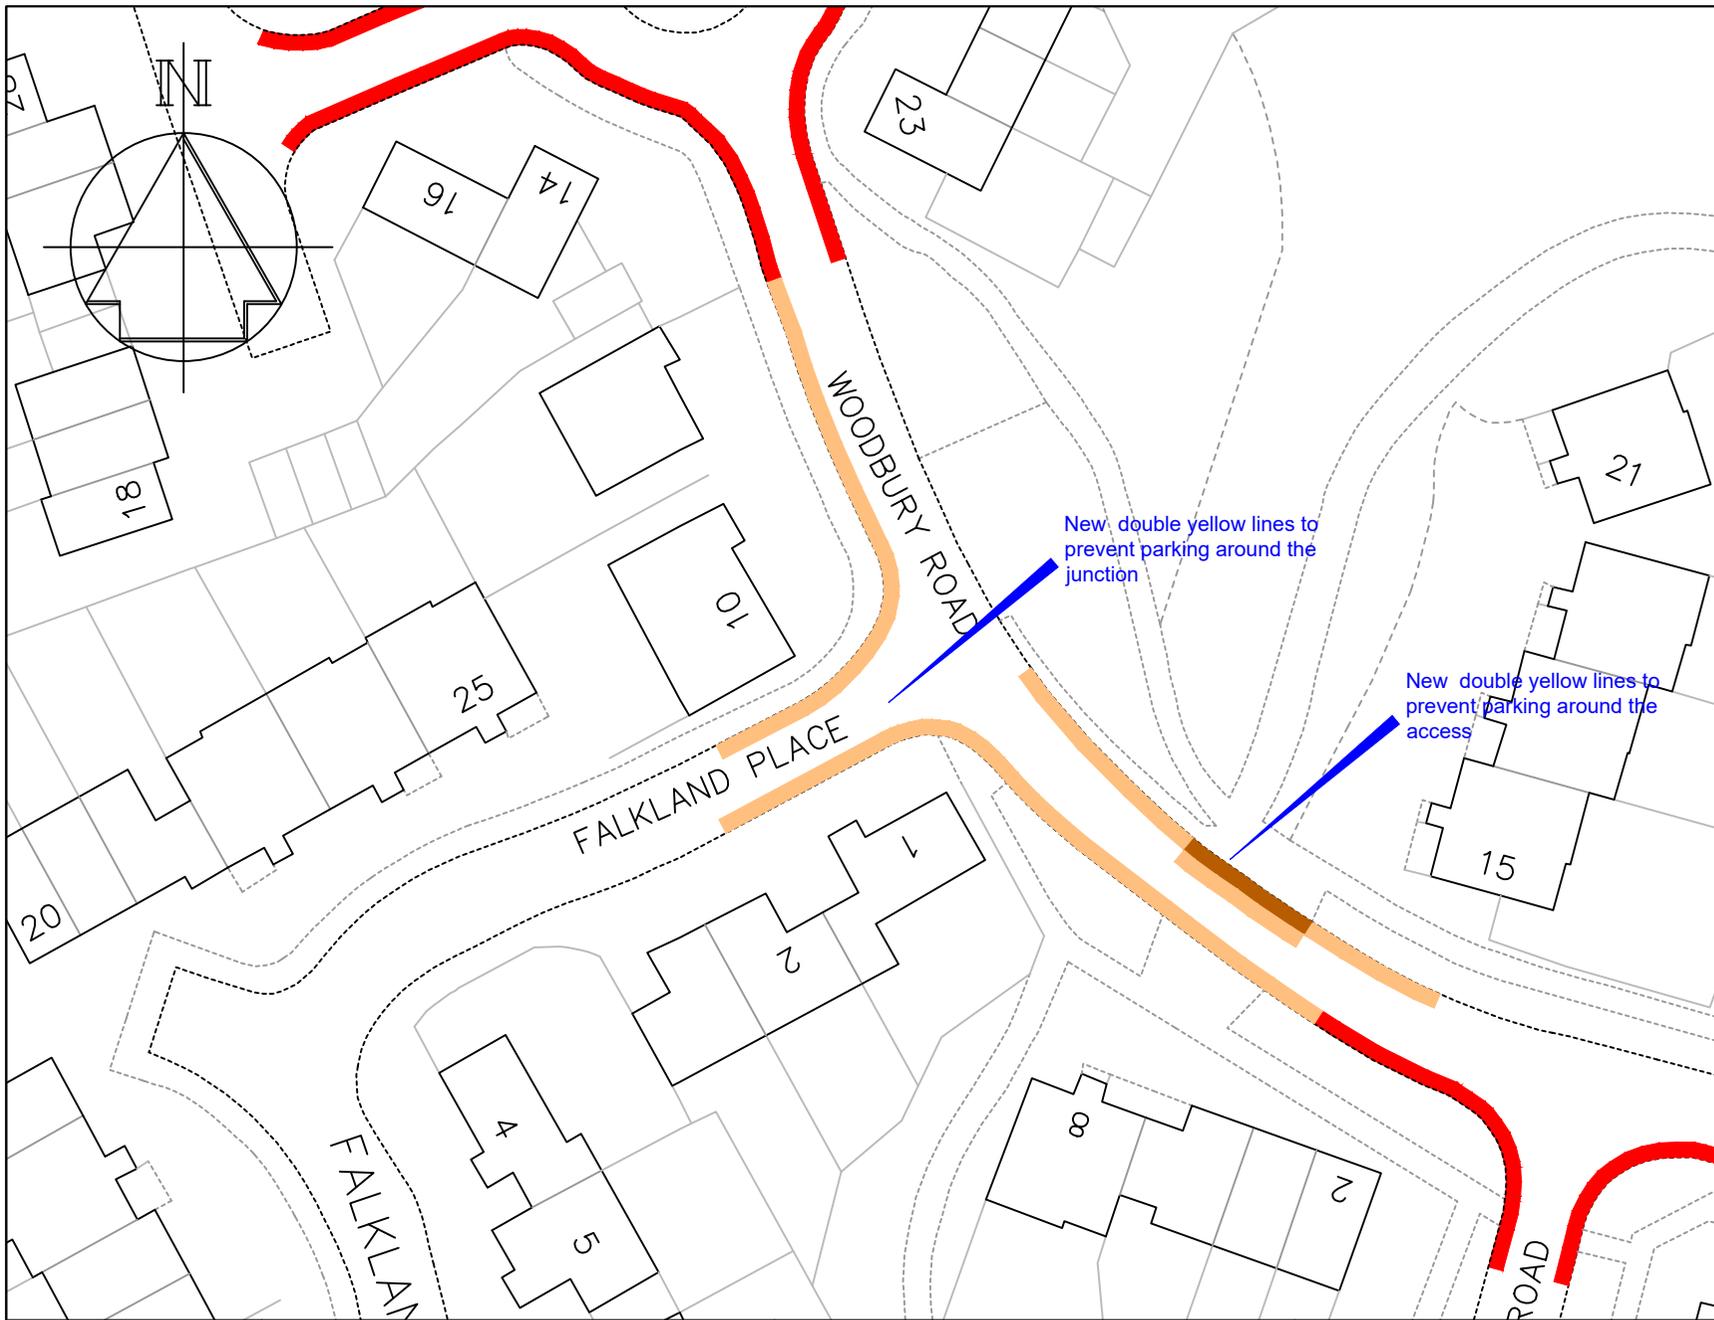

Key

- Existing 'No waiting at any time' (double yellow lines)
- Proposed 'No waiting at any time' (double yellow lines)
- Existing "Access Protection" white line

A	DYL added o/s 15-21	7/23
	Revision	Date
Drawn	Checked	Date
ACB	AE	8/22
Scale 1 : 500 @ A4		
Drawing No. DD/598/30		Rev A



Technical Services
 Gibson Building
 Gibson Drive
 Kings Hill
 West Malling
 Kent ME19 4LZ
 Tel: 01732 844522

Project Title

Parking Action Plan - Phase 14
 After Informal consultation

Drawing Title

Walderslade
 Woodbury Road & Falkland Place