


Planning Applications

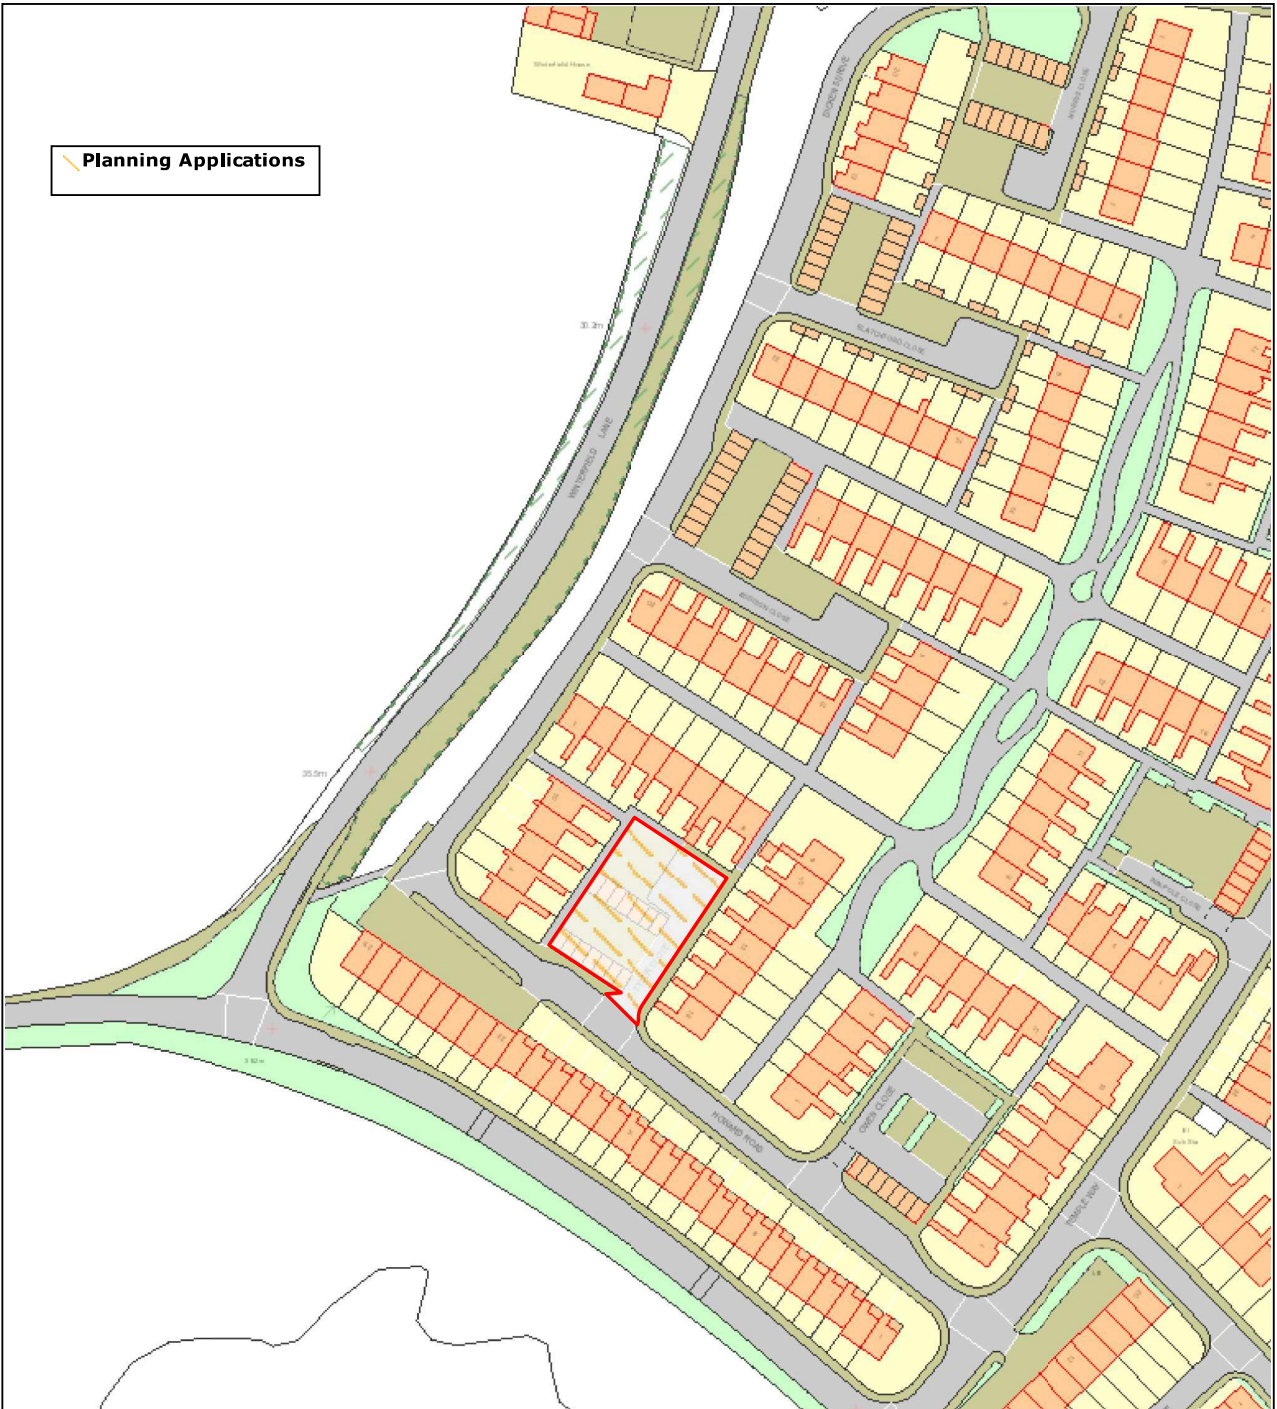

Planning Applications 23/01974/FL

Scale: 1:1250



Tonbridge & Malling Borough Council  
Gibson Building, Gibson Dr  
Kings Hill, West Malling  
ME19 4LZ  
Tel.: +44 1732 844522



Date: 9/2/2024 10:49

©Crown Copyright and database rights 2022 Ordnance Survey  
100014703.