


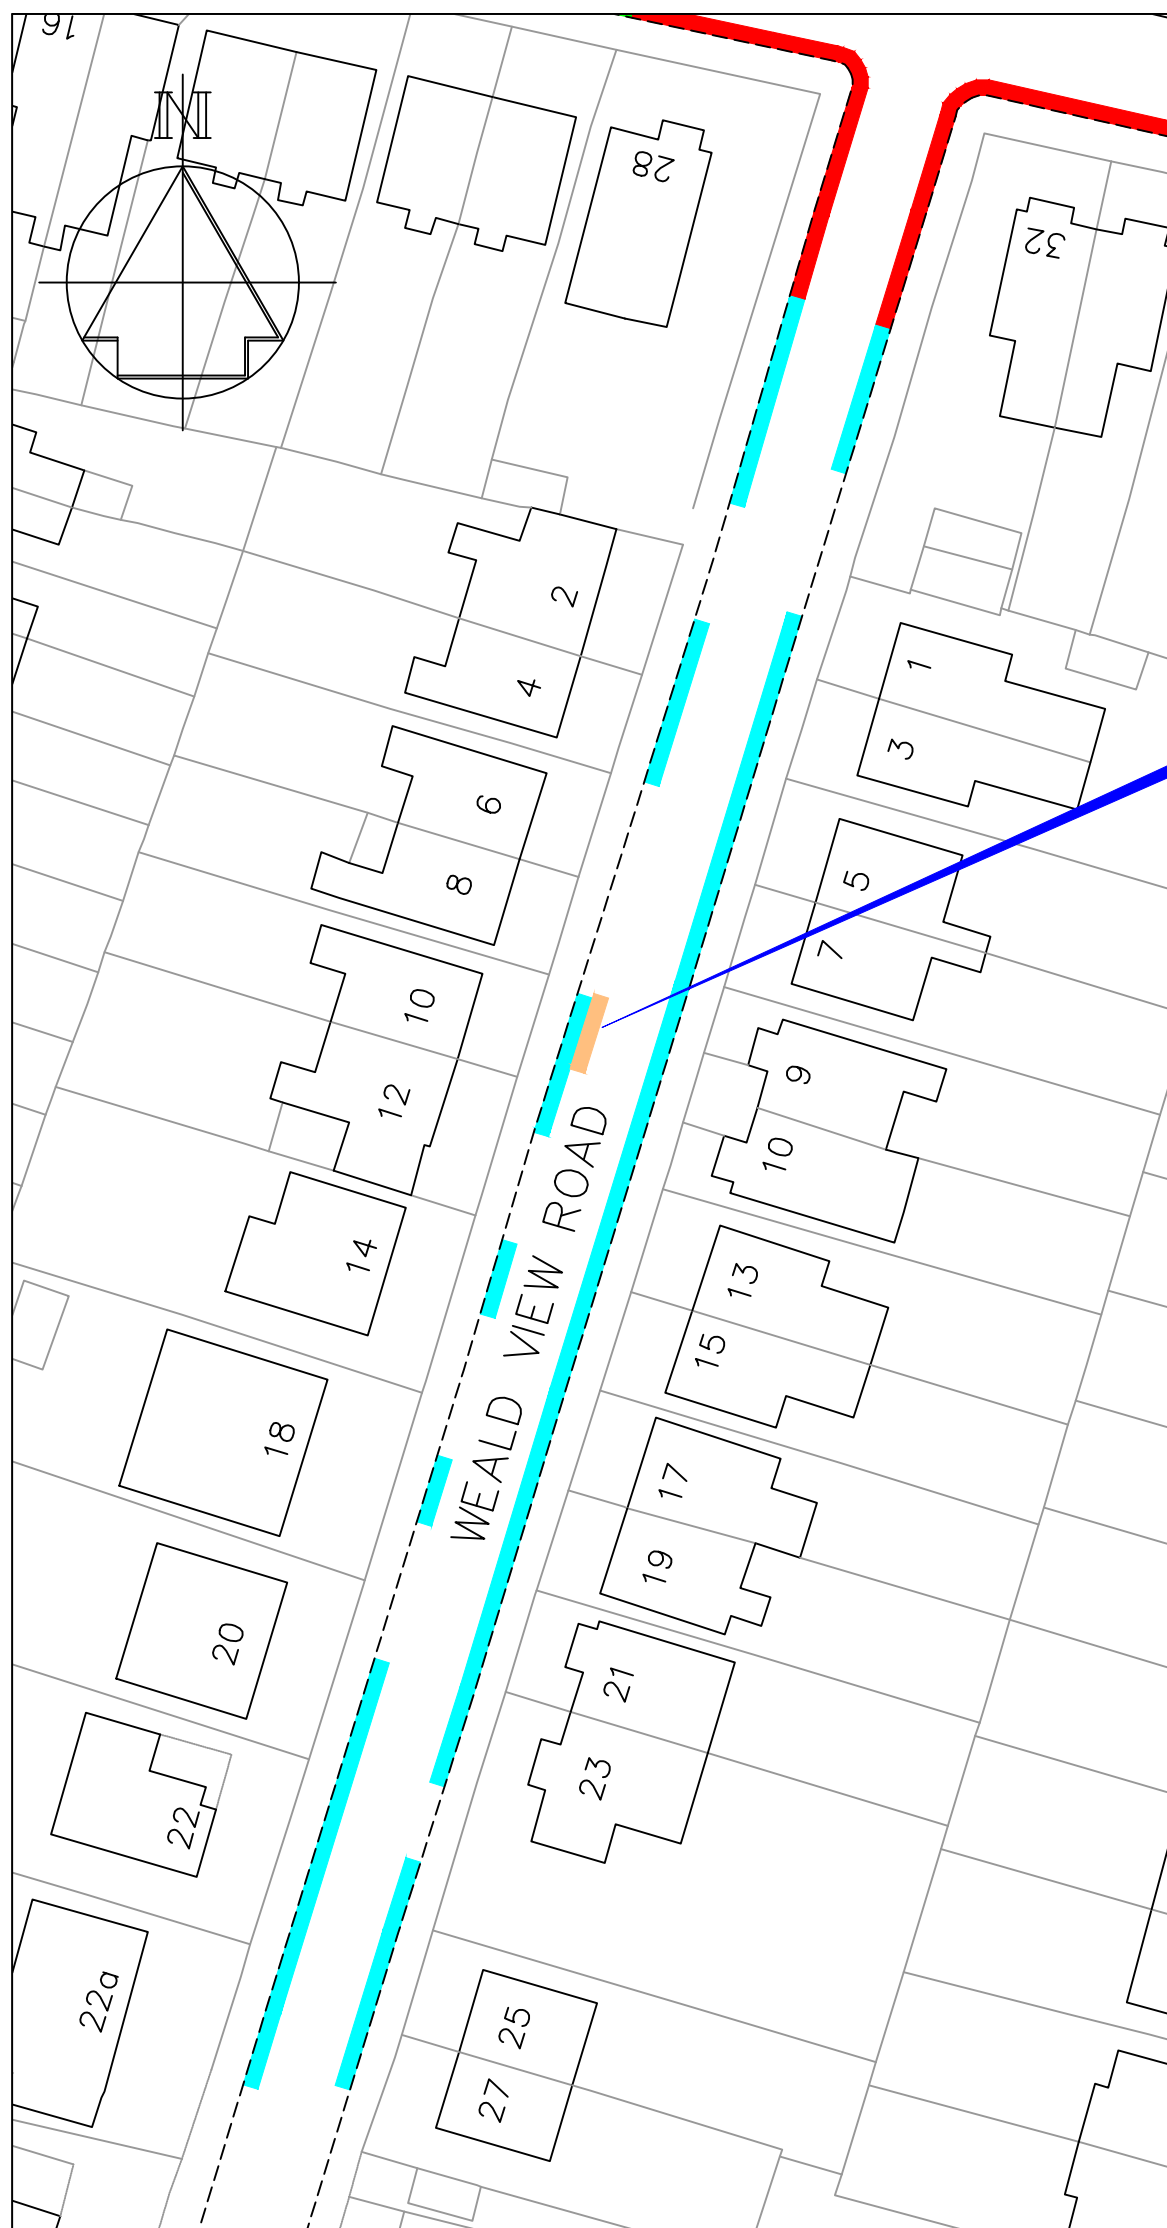


Key

-  Existing "No waiting at any time" (double yellow lines)
-  Existing "Permit Holders only, Mon-Fri, 9.30-10.30am & 1 - 2pm" (permit parking bay)
-  Proposed "No waiting at any time" (double yellow lines)

Adjustment of residents permit parking area and install of new double yellow lines to accommodate new KCC approved dropped kerb



Revision	Date



STREETSCENE,
LEISURE & TECHNICAL
SERVICES

Parking Team
 Gibson Building
 Gibson Drive
 Kings Hill
 West Malling
 Kent ME19 4LZ
 Tel: 01732 844522

Project Title
**Parking Action Plan
 Minor Amendments
 Access Group 8**

Drawing Title
**Tonbridge
 10 Weald View Road
 Formal Consultation**




Drawn PR	Checked	Date 09/2023
----------	---------	--------------

Scale **1 : 500 @ A4**


Drawing No. DD/601/01	Rev
---------------------------------	-----




Key

-  Existing "No waiting at any time" (double yellow lines)
-  Existing "Permit Holders only, Mon-Fri, 9.30-10.30am & 1 - 2pm" (permit parking bay)
-  Proposed "No waiting at any time" (double yellow lines)

Adjustment to residents permit parking area and install of new double yellow lines to accommodate proposed KCC approved dropped kerb

Revision		Date
		STREETSCENE, LEISURE & TECHNICAL SERVICES
Parking Team Gibson Building Gibson Drive Kings Hill West Malling Kent ME19 4LZ Tel: 01732 844522		
Project Title Parking Action Plan Minor Amendments Access Group 8		
Drawing Title Tonbridge 3 St Marys Road Formal Consultation		
Drawn PR	Checked	Date 09/2023
Scale 1 : 500 @ A4		
Drawing No. DD/601/02		Rev

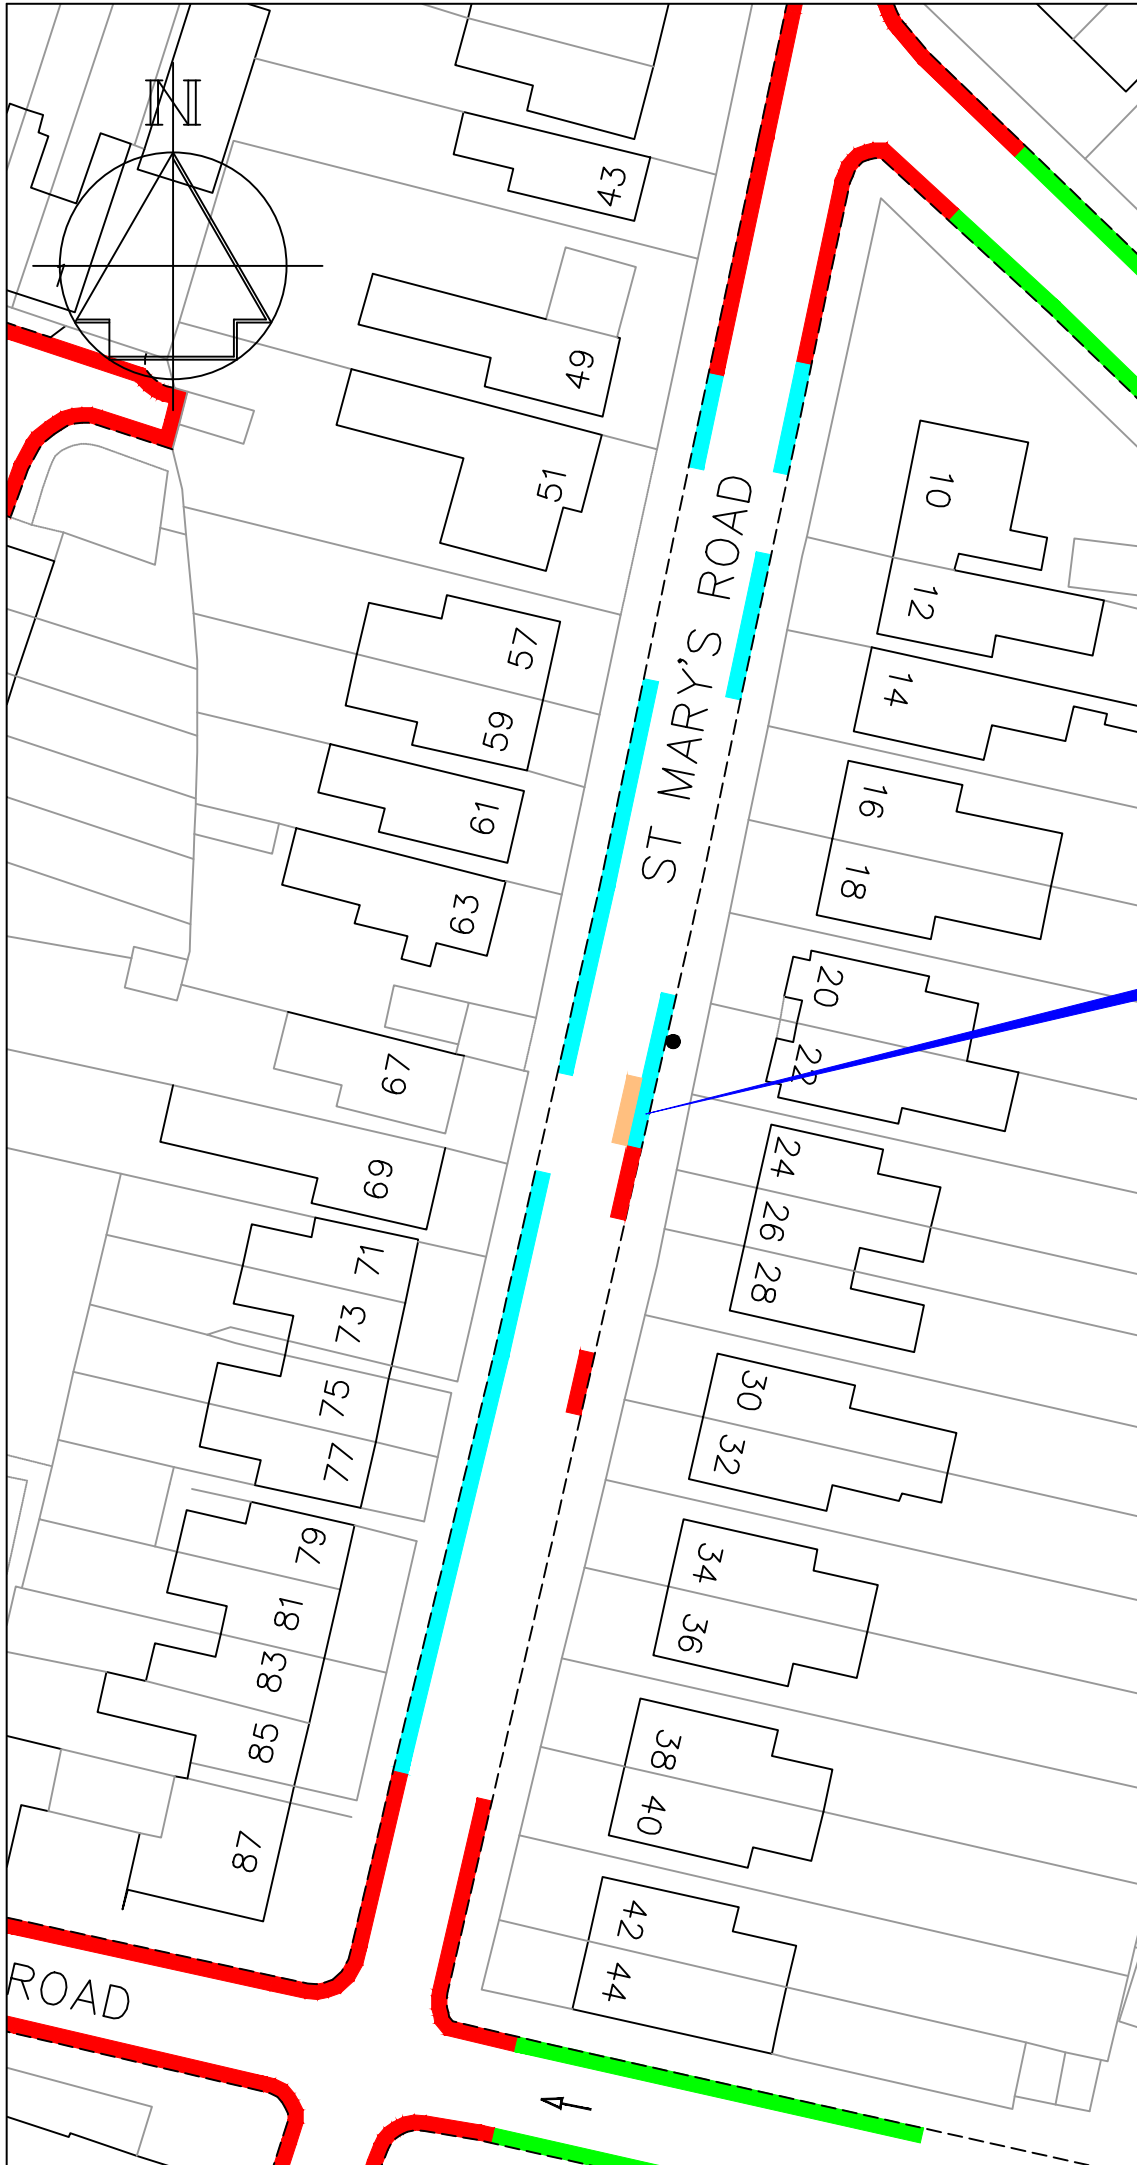

Key

- Existing "No waiting at any time" (double yellow lines)
- Existing "Permit Holders only, Mon-Fri, 8.30-9.30am & 1-2pm" (permit parking bay)
- Existing "Permit Holders only, Mon-Fri, 9.30-10.30am & 1-2pm" (permit parking bay)
- Proposed "No waiting at any time" (double yellow lines)
- Existing Parking Permit signpost to be relocated to new position

Adjustment to residents permit parking area and install of new double yellow lines to accommodate proposed KCC approved dropped kerb

Revision	Date



STREETSCENE,
LEISURE & TECHNICAL
SERVICES

Parking Team
 Gibson Building
 Gibson Drive
 Kings Hill
 West Malling
 Kent ME19 4LZ
 Tel: 01732 844522


Project Title
**Parking Action Plan
 Minor Amendments
 Access Group 8**

Drawing Title
**Tonbridge
 24 St Marys Road
 Formal Consultation**






Drawn PR | Checked | Date 09/2023

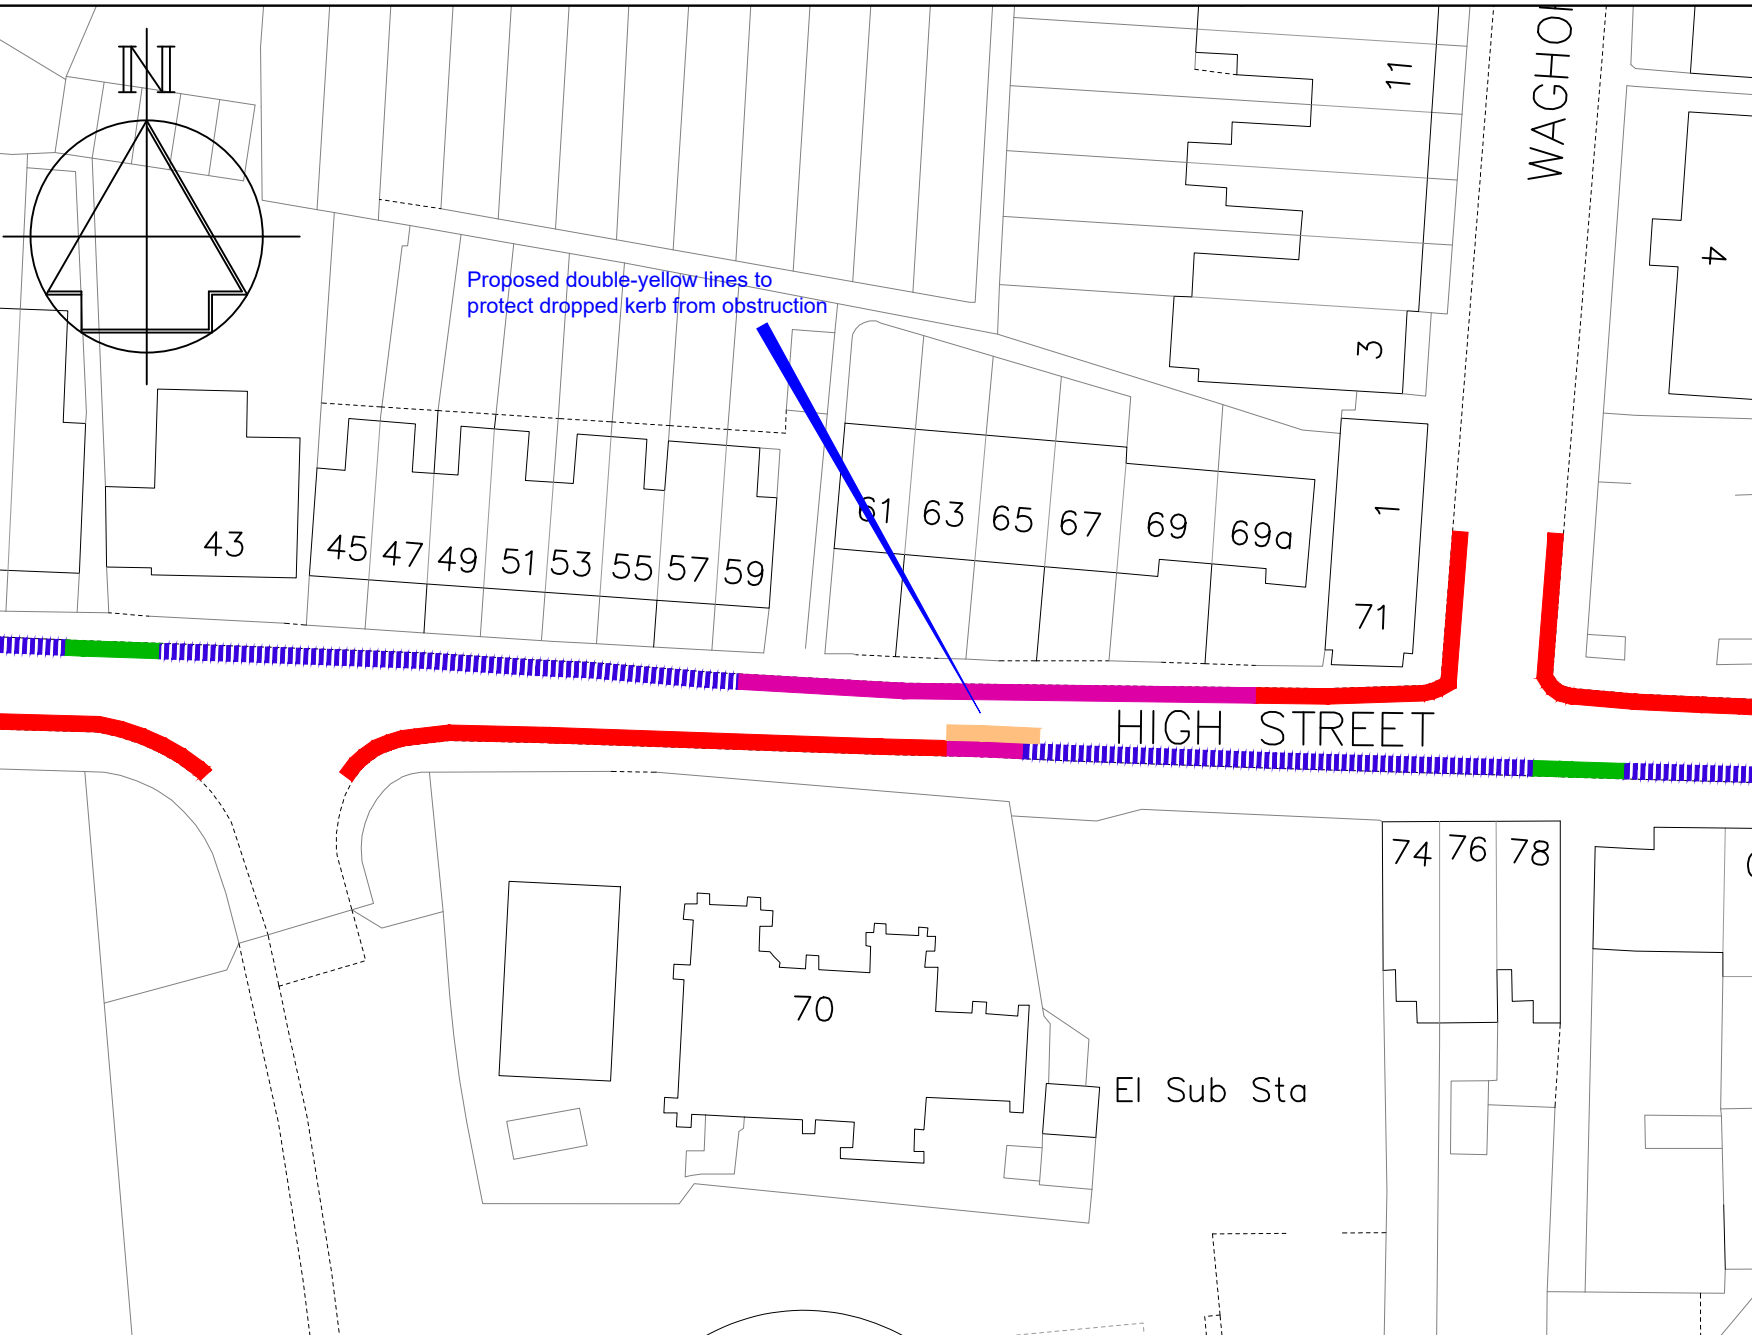Scale 1 : 500 @ A4

Drawing No. DD/601/03	Rev
---------------------------------	-----



Proposed double-yellow lines to protect dropped kerb from obstruction

- Key**
-  Existing 'No waiting at any time' (double yellow lines)
 -  Existing Uncontrolled parking bay
 -  Existing 'Access Protection Line'
 -  Existing No Waiting Mon-Sat 08:30am - 6:30pm
 -  Proposed 'No waiting at any time' (double yellow lines)



Technical Services
 Gibson Building
 Gibson Drive
 Kings Hill
 West Malling
 Kent ME19 4LZ
 Tel: 01732 844522

Project Title
 Parking Action Plan
 Minor Amendments
 Access Group 8

Drawing Title
 Snodland
 70 High Street
 Formal Consultation

Drawn PR	Checked	Date 09/2023
Scale 1 : 500@ A4		
Drawing No. DD/601/04		Rev -