


Key

- Existing "No waiting at any time" (double yellow lines)
- Existing "Bus Stop Clearway"
- Existing "parking place for taxis"
- Existing "disabled" parking bay
- Existing "loading only, Mon-Sat, 6:30-Noon & limited waiting 1 hour (no return 2 hours), Mon-Sat, Noon-6:30pm" (loading and parking bay)
- Proposed "Goods vehicle (over 3.5 tonne) loading only, Mon-Sun, 6:30am-8pm"
- Existing "Limited waiting (Mon-Sat, 8am-6pm, 1 hour, no return 2 hours) and WM1 permit parking bays" (parking bay)
- Existing "Limited waiting (Mon-Sat, 8am-6pm, 1 hour, no return 2 hours) and WM3 permit parking bays" (parking bay)
- Proposed "Pay & Display parking waiting (Mon-Sun, 8am-8pm, Max 4 hour stay) and WM1 permit parking bays" (parking bay)
- Proposed "Pay & Display parking waiting (Mon-Sun, 8am-8pm, Max 4 hour stay) and WM3 permit parking bays" (parking bay)
- P&D machine

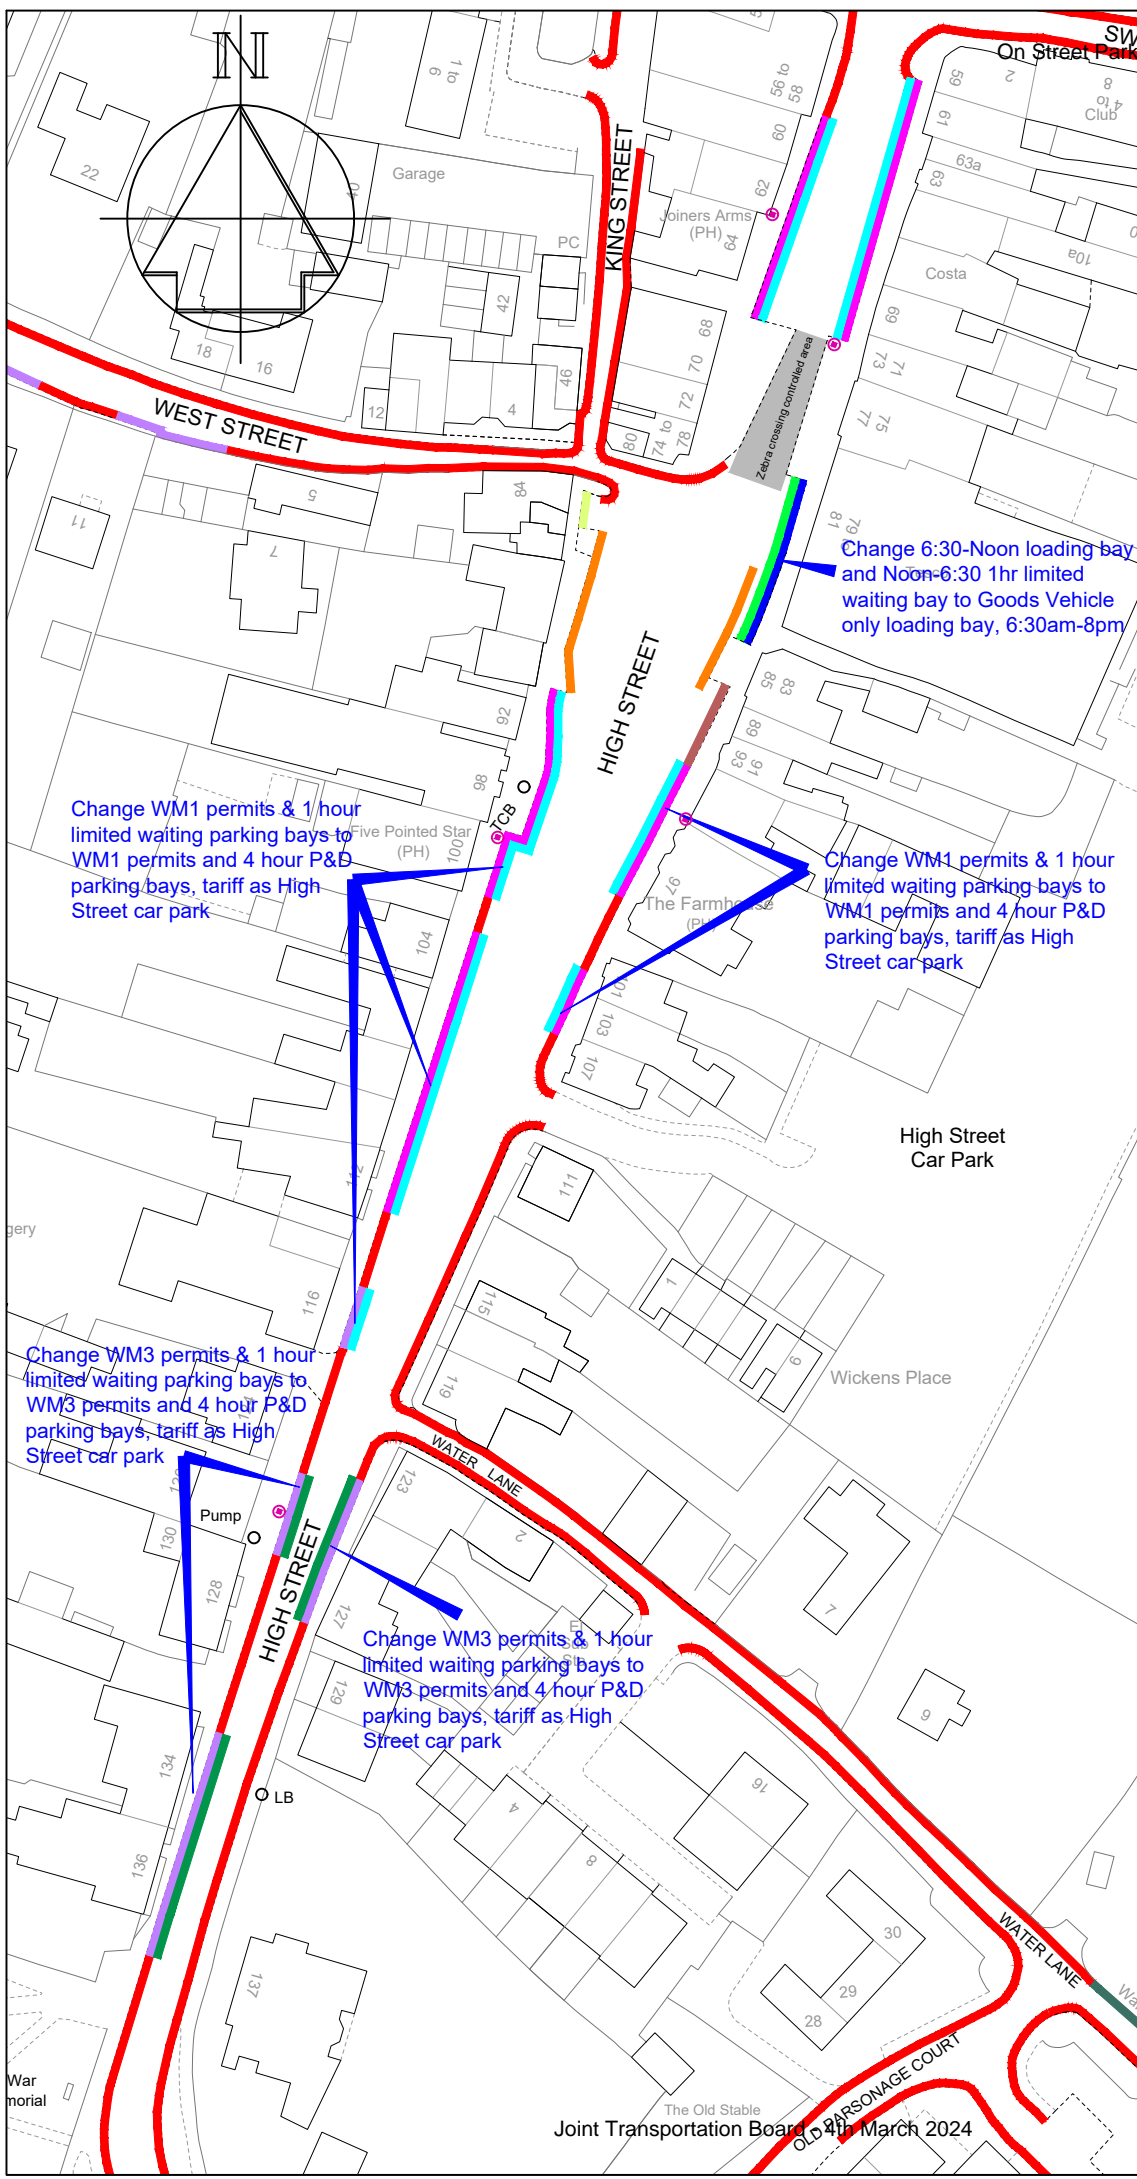

Change WM1 permits & 1 hour limited waiting parking bays to WM1 permits and 4 hour P&D parking bays, tariff as High Street car park

Change 6:30-Noon loading bay and Noon-6:30 1hr limited waiting bay to Goods Vehicle only loading bay, 6:30am-8pm

Change WM1 permits & 1 hour limited waiting parking bays to WM1 permits and 4 hour P&D parking bays, tariff as High Street car park

Change WM3 permits & 1 hour limited waiting parking bays to WM3 permits and 4 hour P&D parking bays, tariff as High Street car park

Change WM3 permits & 1 hour limited waiting parking bays to WM3 permits and 4 hour P&D parking bays, tariff as High Street car park

-	-
Revision	Date



STREETSCENE, LEISURE & TECHNICAL SERVICES

Parking Team
Gibson Building
Gibson Drive
Kings Hill
West Malling
Kent ME19 4LZ
Tel: 01732 844522

Project Title
**New Parking Charges
West Malling On-street**

Drawing Title
High Street (south)
Formal consultation


Drawn ACB Checked RS Date 10/2023

Scale 1 : 1000 @ A4

Drawing No. DD/602/1	Rev -
-------------------------	----------

Key

- Existing "No waiting at any time" (double yellow lines)
- Existing "Bus Stop Clearway"
- Existing "Limited waiting (Mon-Sat, 8am-6pm, 1 hour, no return 2 hours) and WM1 permit parking bays" (parking bay)
- Existing "Limited waiting (Mon-Sat, 8am-6pm, 1 hour, no return 2 hours) and WM3 permit parking bays" (parking bay)
- Existing "Limited waiting (Mon-Sat, 8am-6pm, 1 hour, no return 2 hours) and WM4 permit parking bays" (parking bay)
- Proposed "Pay & Display parking waiting (Mon-Sun, 8am-8pm, Max 4 hour stay) and WM1 permit parking bays" (parking bay)
- Proposed "Pay & Display parking waiting (Mon-Sun, 8am-8pm, Max 4 hour stay) and WM3 permit parking bays" (parking bay)
- P&D machine

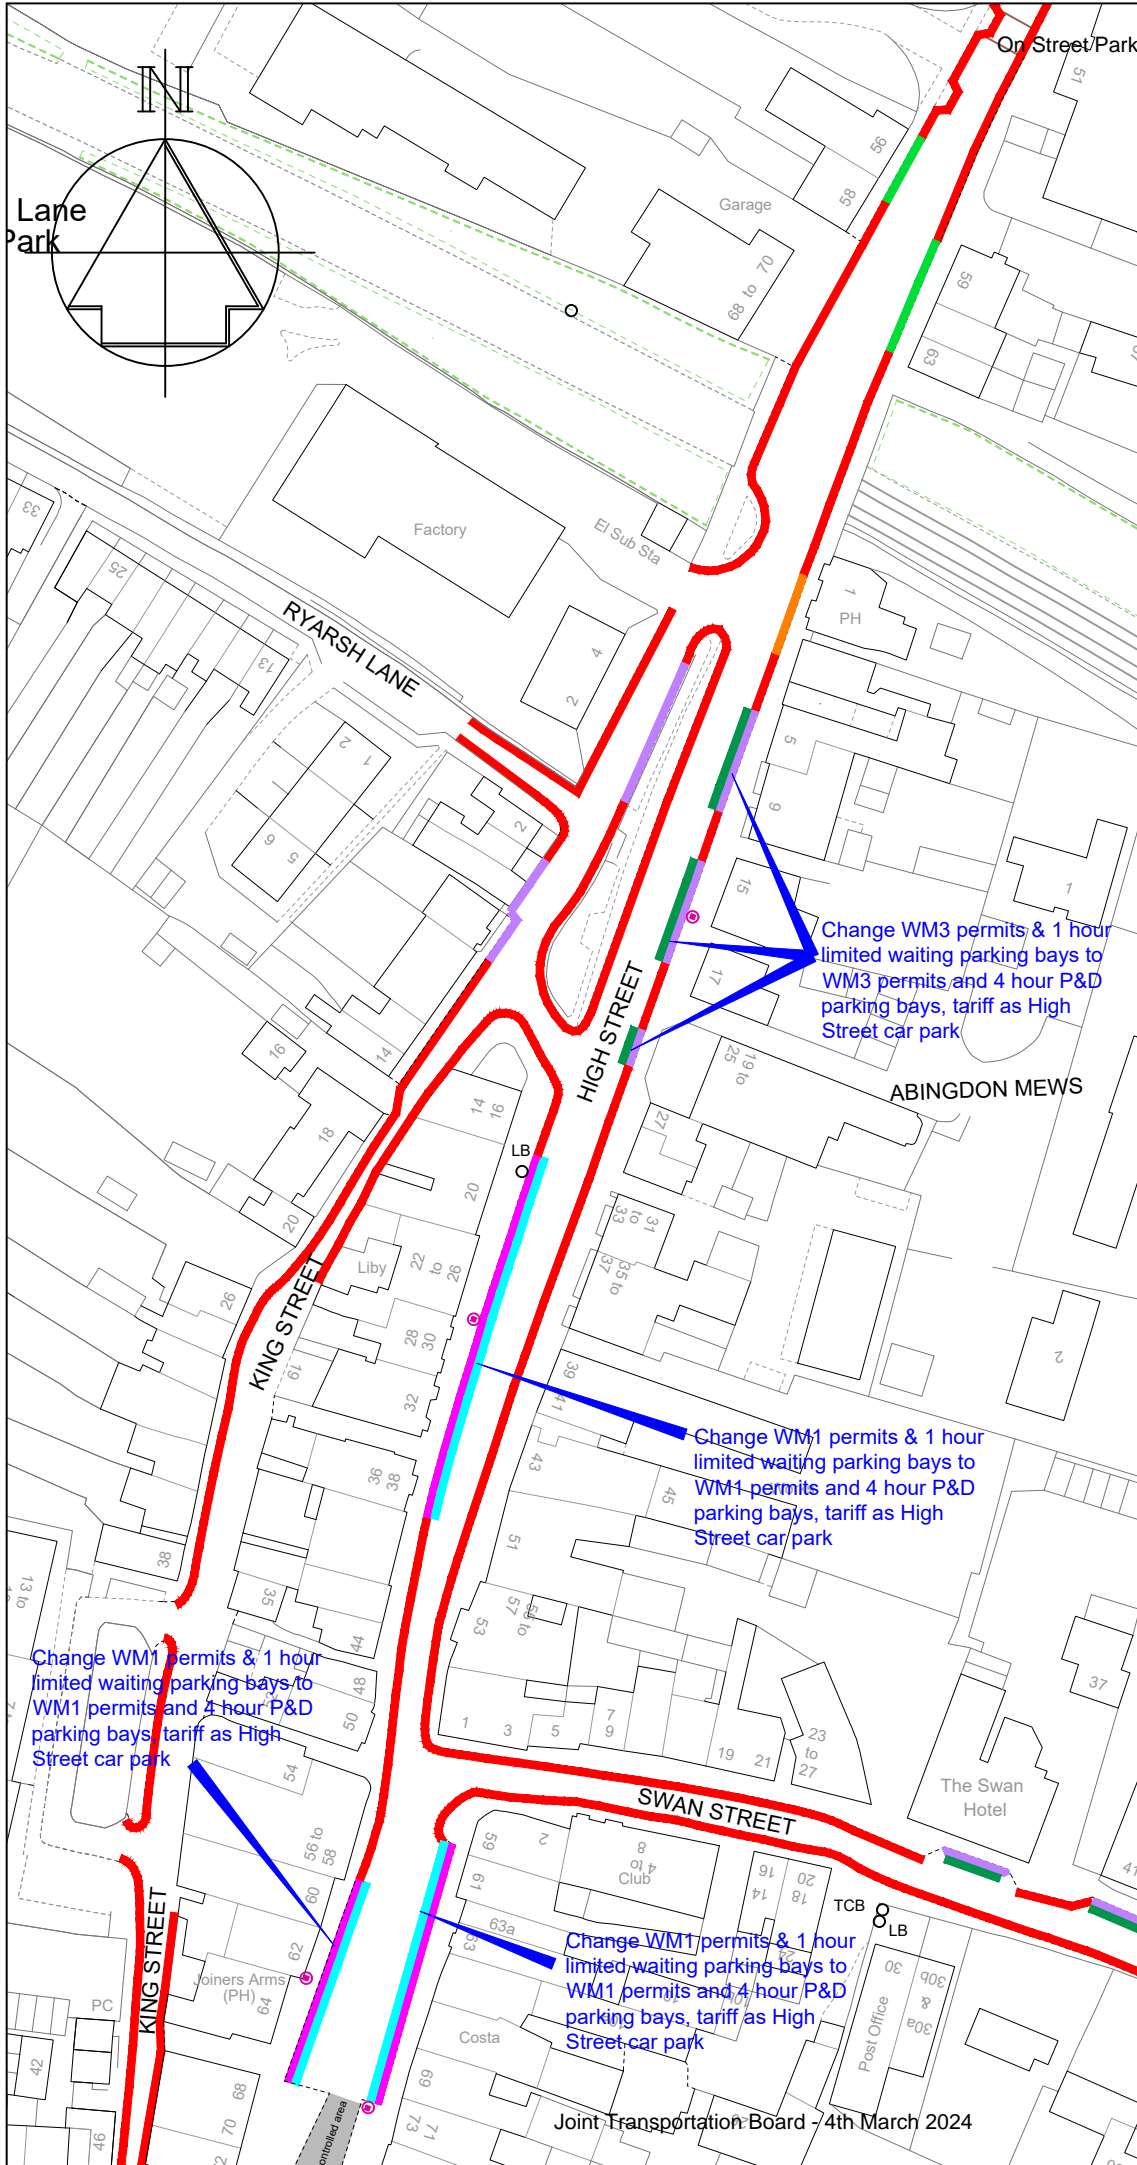

Change WM3 permits & 1 hour limited waiting parking bays to WM3 permits and 4 hour P&D parking bays, tariff as High Street car park

Change WM1 permits & 1 hour limited waiting parking bays to WM1 permits and 4 hour P&D parking bays, tariff as High Street car park

Change WM1 permits & 1 hour limited waiting parking bays to WM1 permits and 4 hour P&D parking bays, tariff as High Street car park

Change WM1 permits & 1 hour limited waiting parking bays to WM1 permits and 4 hour P&D parking bays, tariff as High Street car park

Revision	Date
-	-

TONBRIDGE & MALLING
 BOROUGH COUNCIL

STREETSCENE,
 LEISURE & TECHNICAL SERVICES

Parking Team
 Gibson Building
 Gibson Drive
 Kings Hill
 West Malling
 Kent ME19 4LZ
 Tel: 01732 844522

Project Title
 New Parking Charges
 West Malling On-street


Drawing Title
 High Street (north)
 Formal consultation

Drawn ACB	Checked RS	Date 10/2023
-----------	------------	--------------

Scale 1 : 1000 @ A4	
Drawing No. DD/602/2	Rev -

On Street Parking Proposals - Annex 5

- Key**
- Existing 'No waiting at any time' (double yellow lines)
 - Existing "Limited waiting (Mon-Sat, 8am-6pm, 1 hour, no return 2 hours) and WM1 permit parking bays" (parking bay)
 - Existing "Limited waiting (Mon-Sat, 8am-6pm, 1 hour, no return 2 hours) and WM3 permit parking bays" (parking bay)
 - Proposed "Pay & Display parking waiting (Mon-Sun, 8am-8pm, Max 4 hour stay) and WM1 permit parking bays" (parking bay)
 - Proposed "Pay & Display parking waiting (Mon-Sun, 8am-8pm, Max 4 hour stay) and WM3 permit parking bays" (parking bay)
 - P&D machine

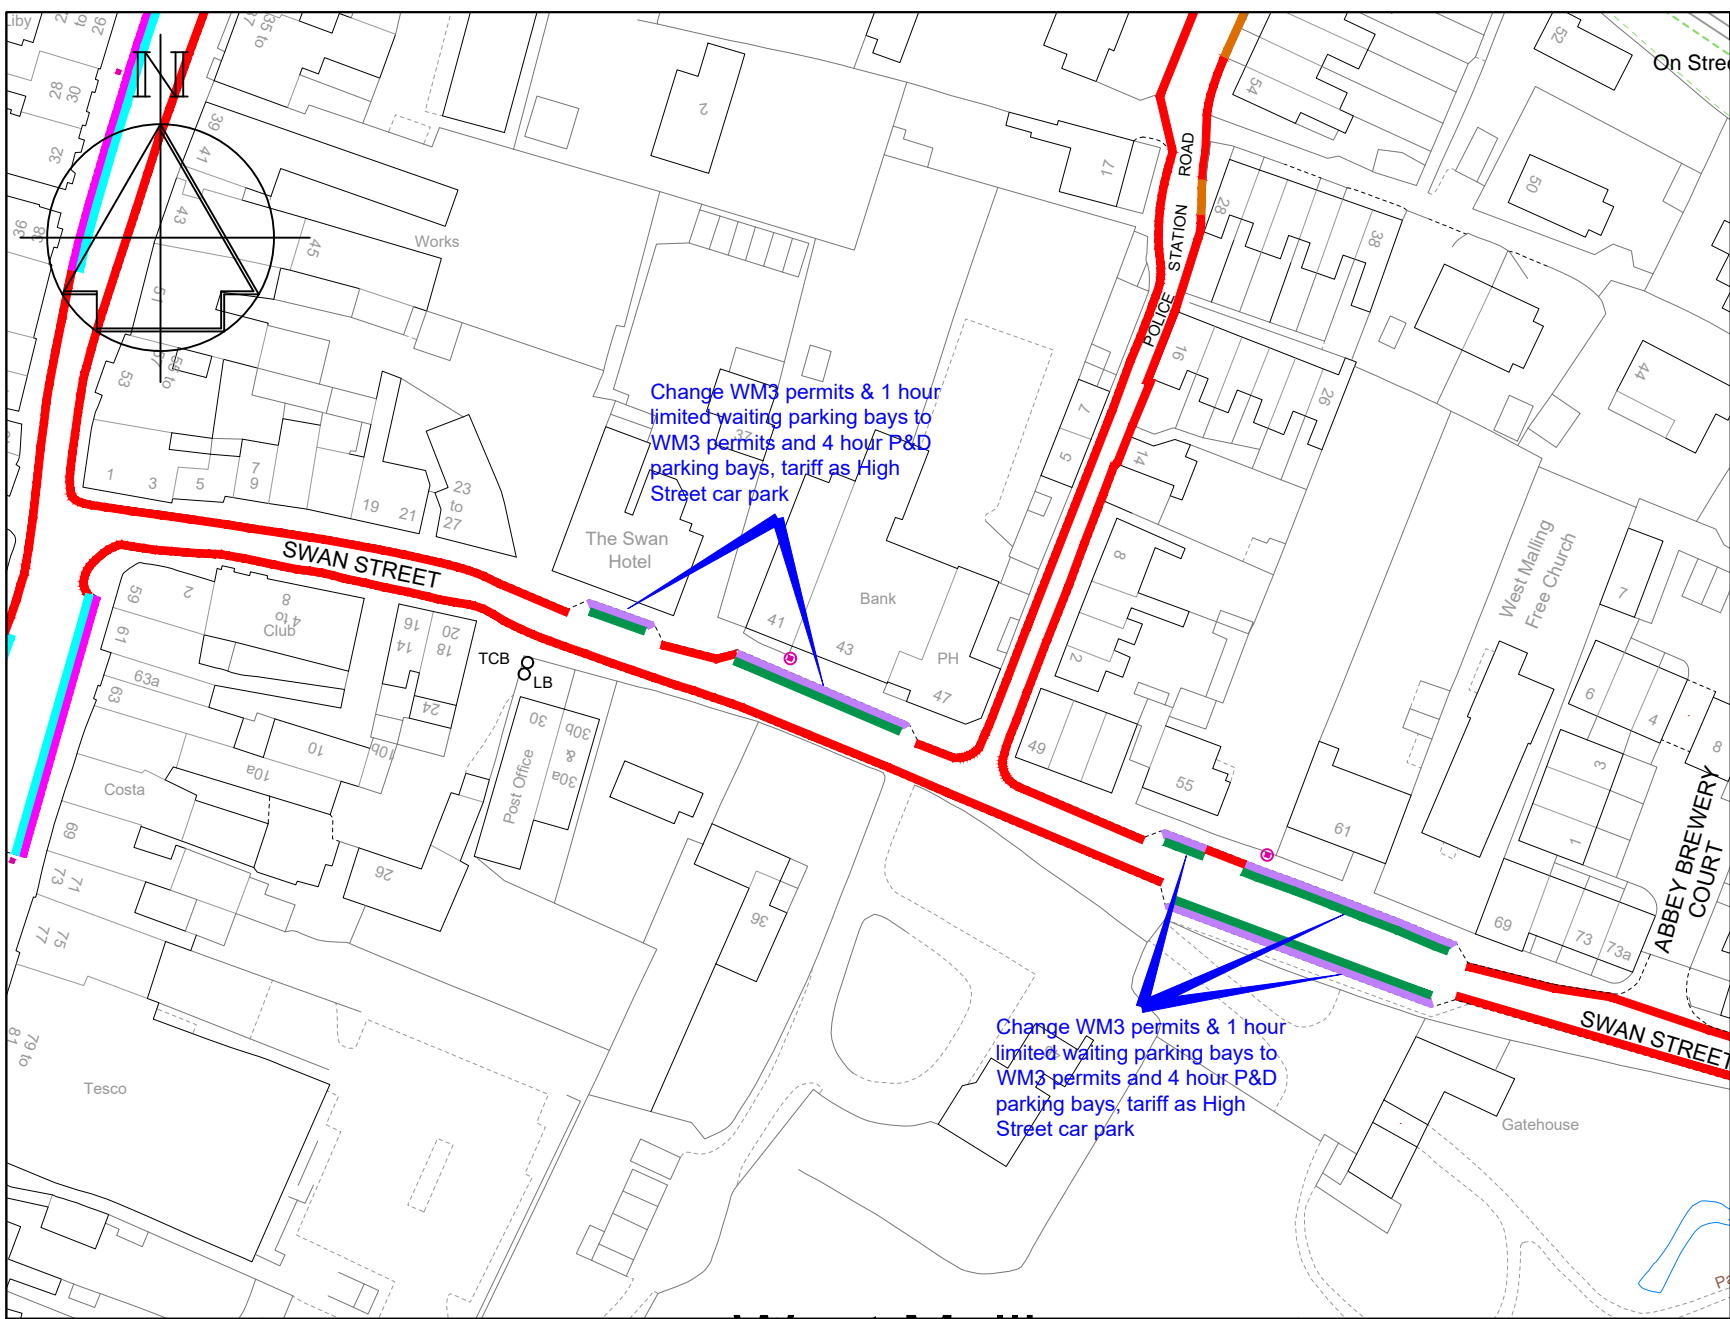

Change WM3 permits & 1 hour limited waiting parking bays to WM3 permits and 4 hour P&D parking bays, tariff as High Street car park

Change WM3 permits & 1 hour limited waiting parking bays to WM3 permits and 4 hour P&D parking bays, tariff as High Street car park



Technical Services
 Gibson Building
 Gibson Drive
 Kings Hill
 West Malling
 Kent ME19 4LZ
 Tel: 01732 844522

Project Title
**New Parking Charges
 West Malling - On-street
 Formal consultation**
 Joint Transportation Board - 4th March 2024

Drawing Title
**Formal Consultation
 Swan Street**

Drawn ACB	Checked RS	Date 10/2023
Scale 1 : 1000 @ A4		
Drawing No. DD/602/3		Rev -