



**Key**

-  Existing "No waiting at any time" (double yellow lines)
-  Proposed "No waiting at any time" (double yellow lines)

-	-	-
Revision		Date



STREETSCENE,  
LEISURE & TECHNICAL  
SERVICES

**Parking Team**  
Gibson Building  
Gibson Drive  
Kings Hill  
West Malling  
Kent ME19 4LZ  
Tel: 01732 844522

Project Title  
**Parking Action Plan  
Phase 14**


Informal consultation

Drawing Title  
Aylesford  
Howick Close


Drawn ACB | Checked AE | Date 03/2023


Scale 1 : 500 @ A4

Drawing No. DD/598/01	Rev -
--------------------------	----------

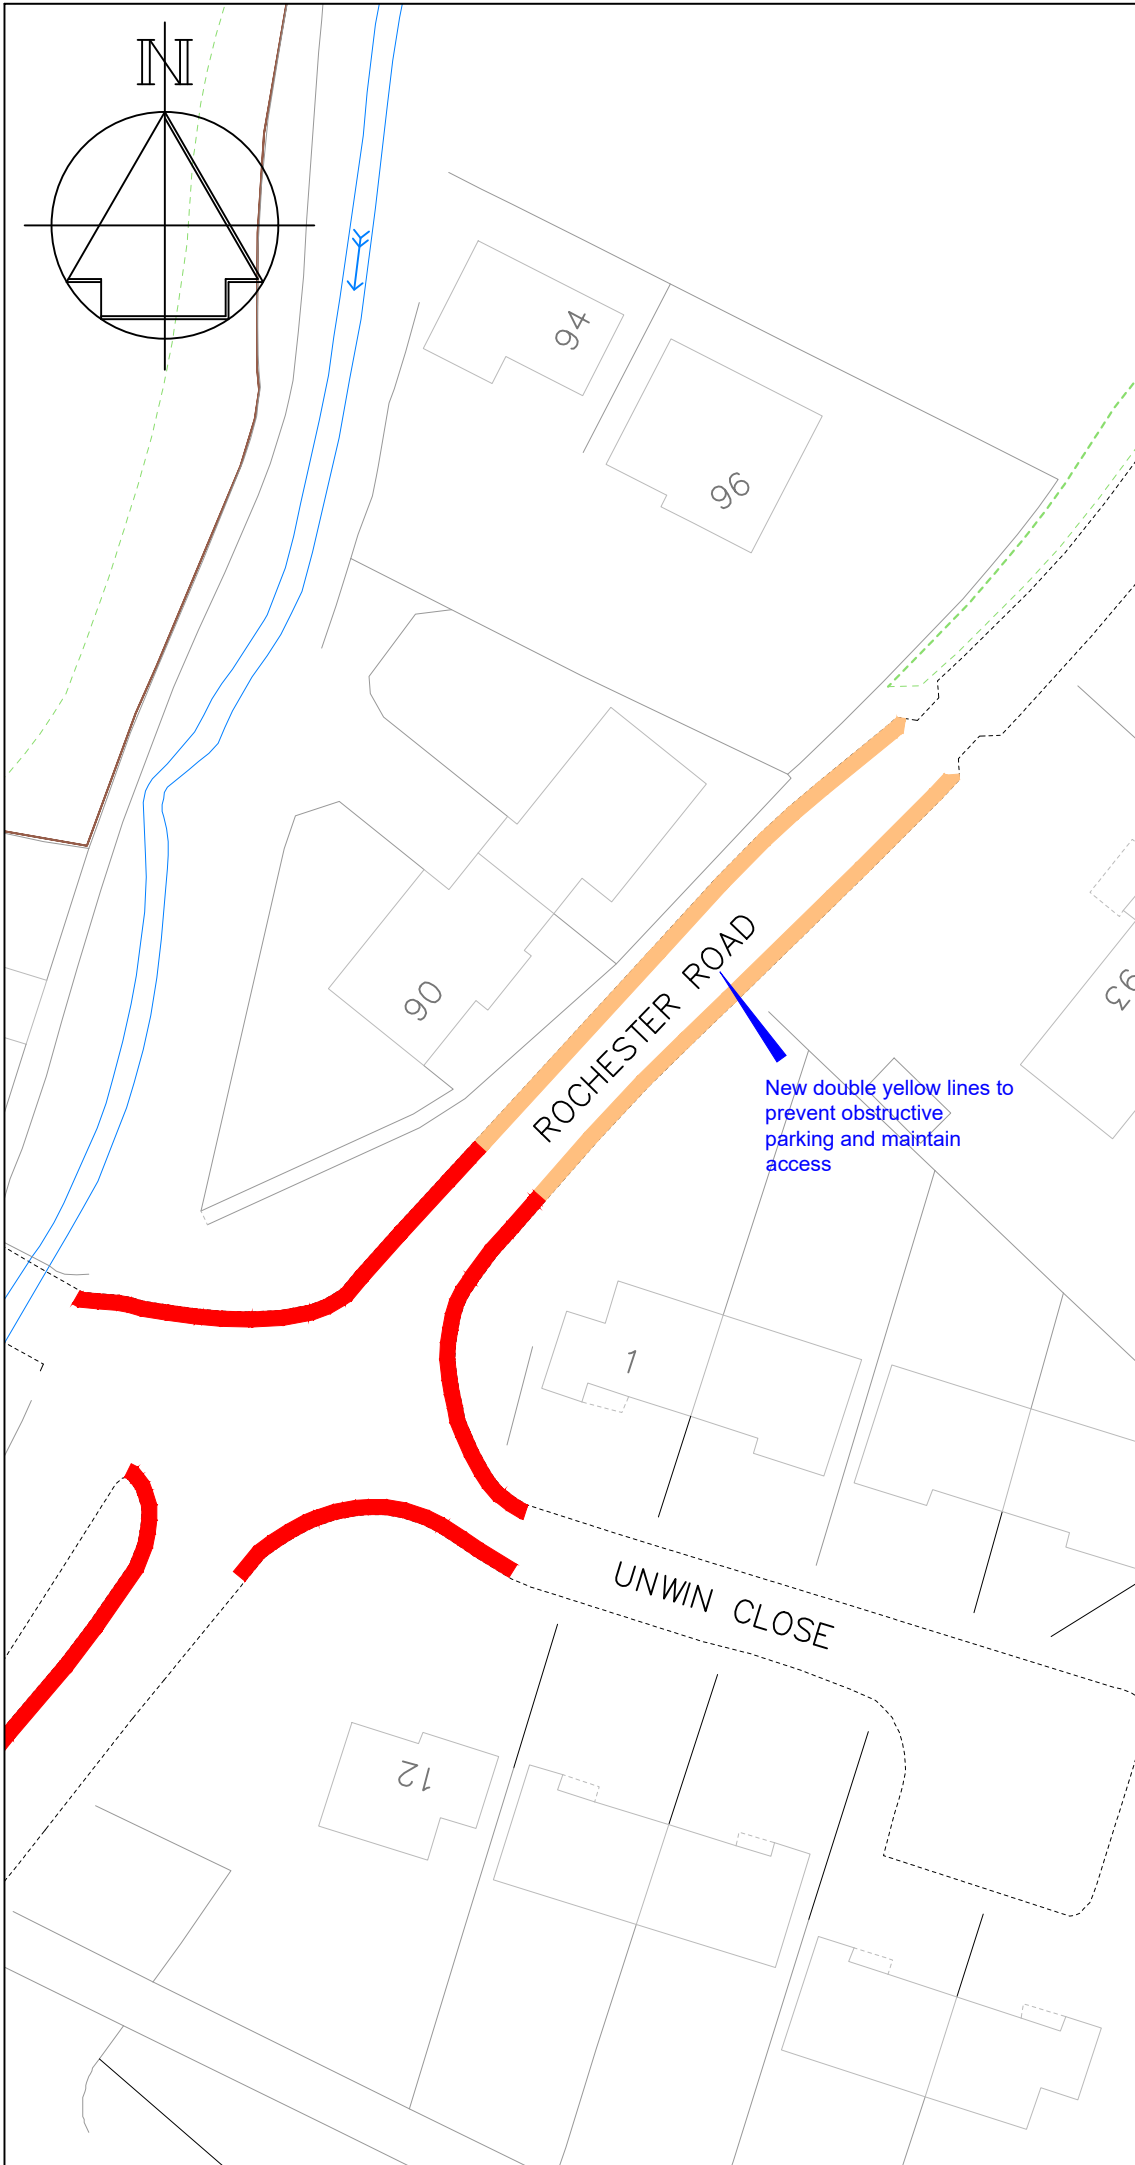

**Key**

 Existing "No waiting at any time" (double yellow lines)

 Proposed "No waiting at any time" (double yellow lines)

-	-	-
Revision		Date



STREETSCENE,  
LEISURE & TECHNICAL  
SERVICES

Parking Team  
Gibson Building  
Gibson Drive  
Kings Hill  
West Malling  
Kent ME19 4LZ  
Tel: 01732 844522


Project Title  
**Parking Action Plan  
Phase 14**  
Informal consultation

Drawing Title  
Aylesford  
Rochester Road



Drawn ACB | Checked AE | Date 03/2023

Scale 1 : 500 @ A4

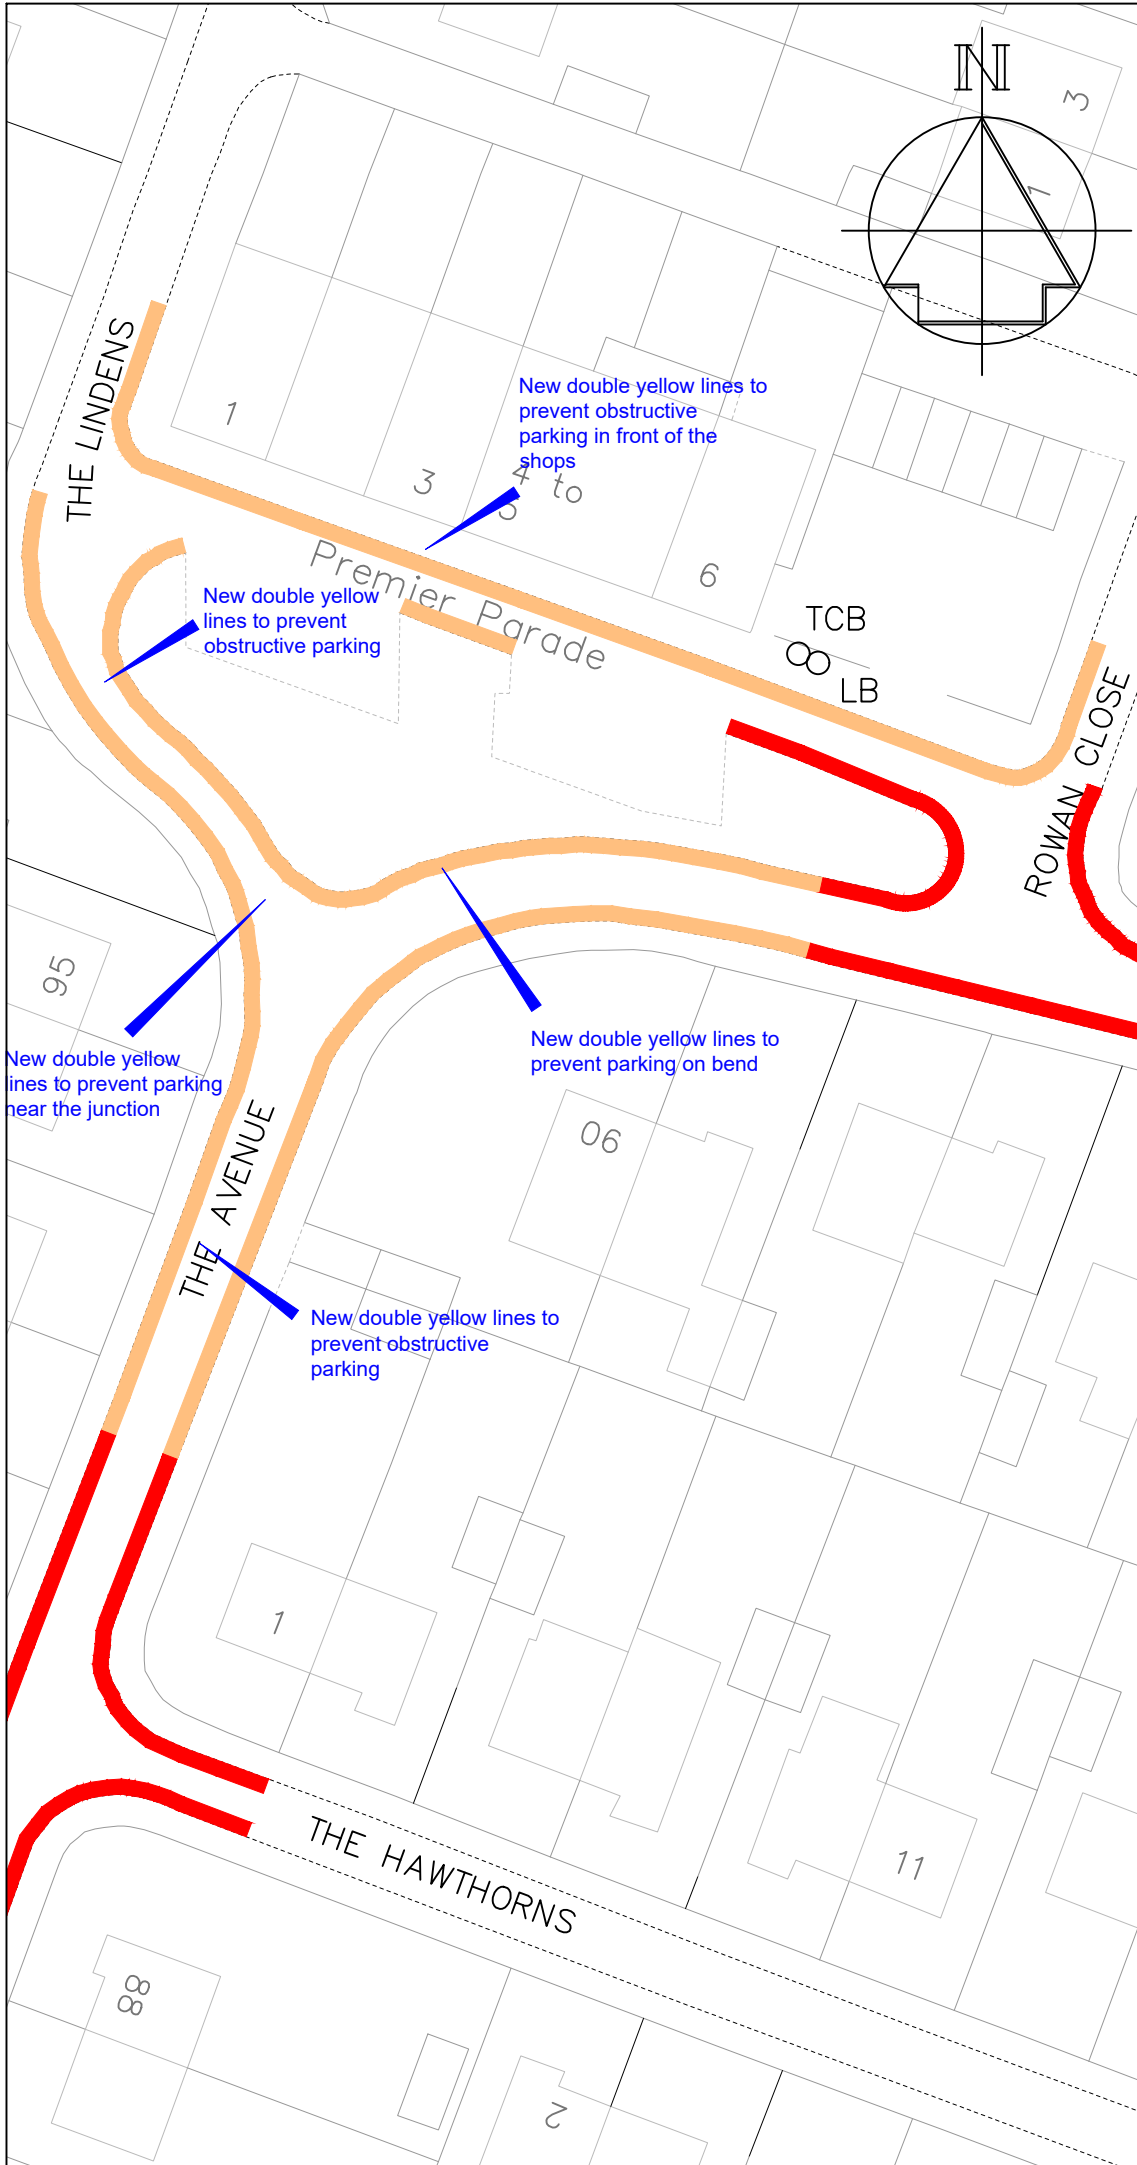Drawing No. DD/598/02	Rev -
--------------------------	----------



**Key**

-  Existing "No waiting at any time" (double yellow lines)
-  Proposed "No waiting at any time" (double yellow lines)

-	-	-
Revision		Date



STREETSCENE,  
LEISURE & TECHNICAL  
SERVICES

**Parking Team**  
Gibson Building  
Gibson Drive  
Kings Hill  
West Malling  
Kent ME19 4LZ  
Tel: 01732 844522

Project Title  
**Parking Action Plan  
Phase 14  
Informal consultation**


Drawing Title  
Aylesford  
The Avenue (near Premier Parade)  
& The Lindens


Drawn ACB | Checked AE | Date 03/2023

Scale 1 : 500 @ A4

Drawing No. <b>DD/598/03</b>	Rev -
---------------------------------	----------

**Key**


 Proposed "No waiting at any time" (double yellow lines)

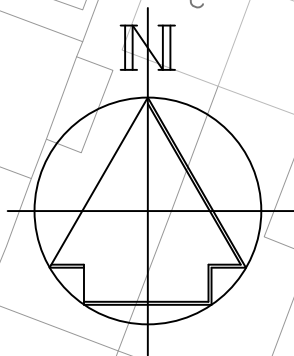

New double yellow lines to prevent parking on bend

New double yellow lines to prevent parking near junctions

New double yellow lines to prevent obstructive parking

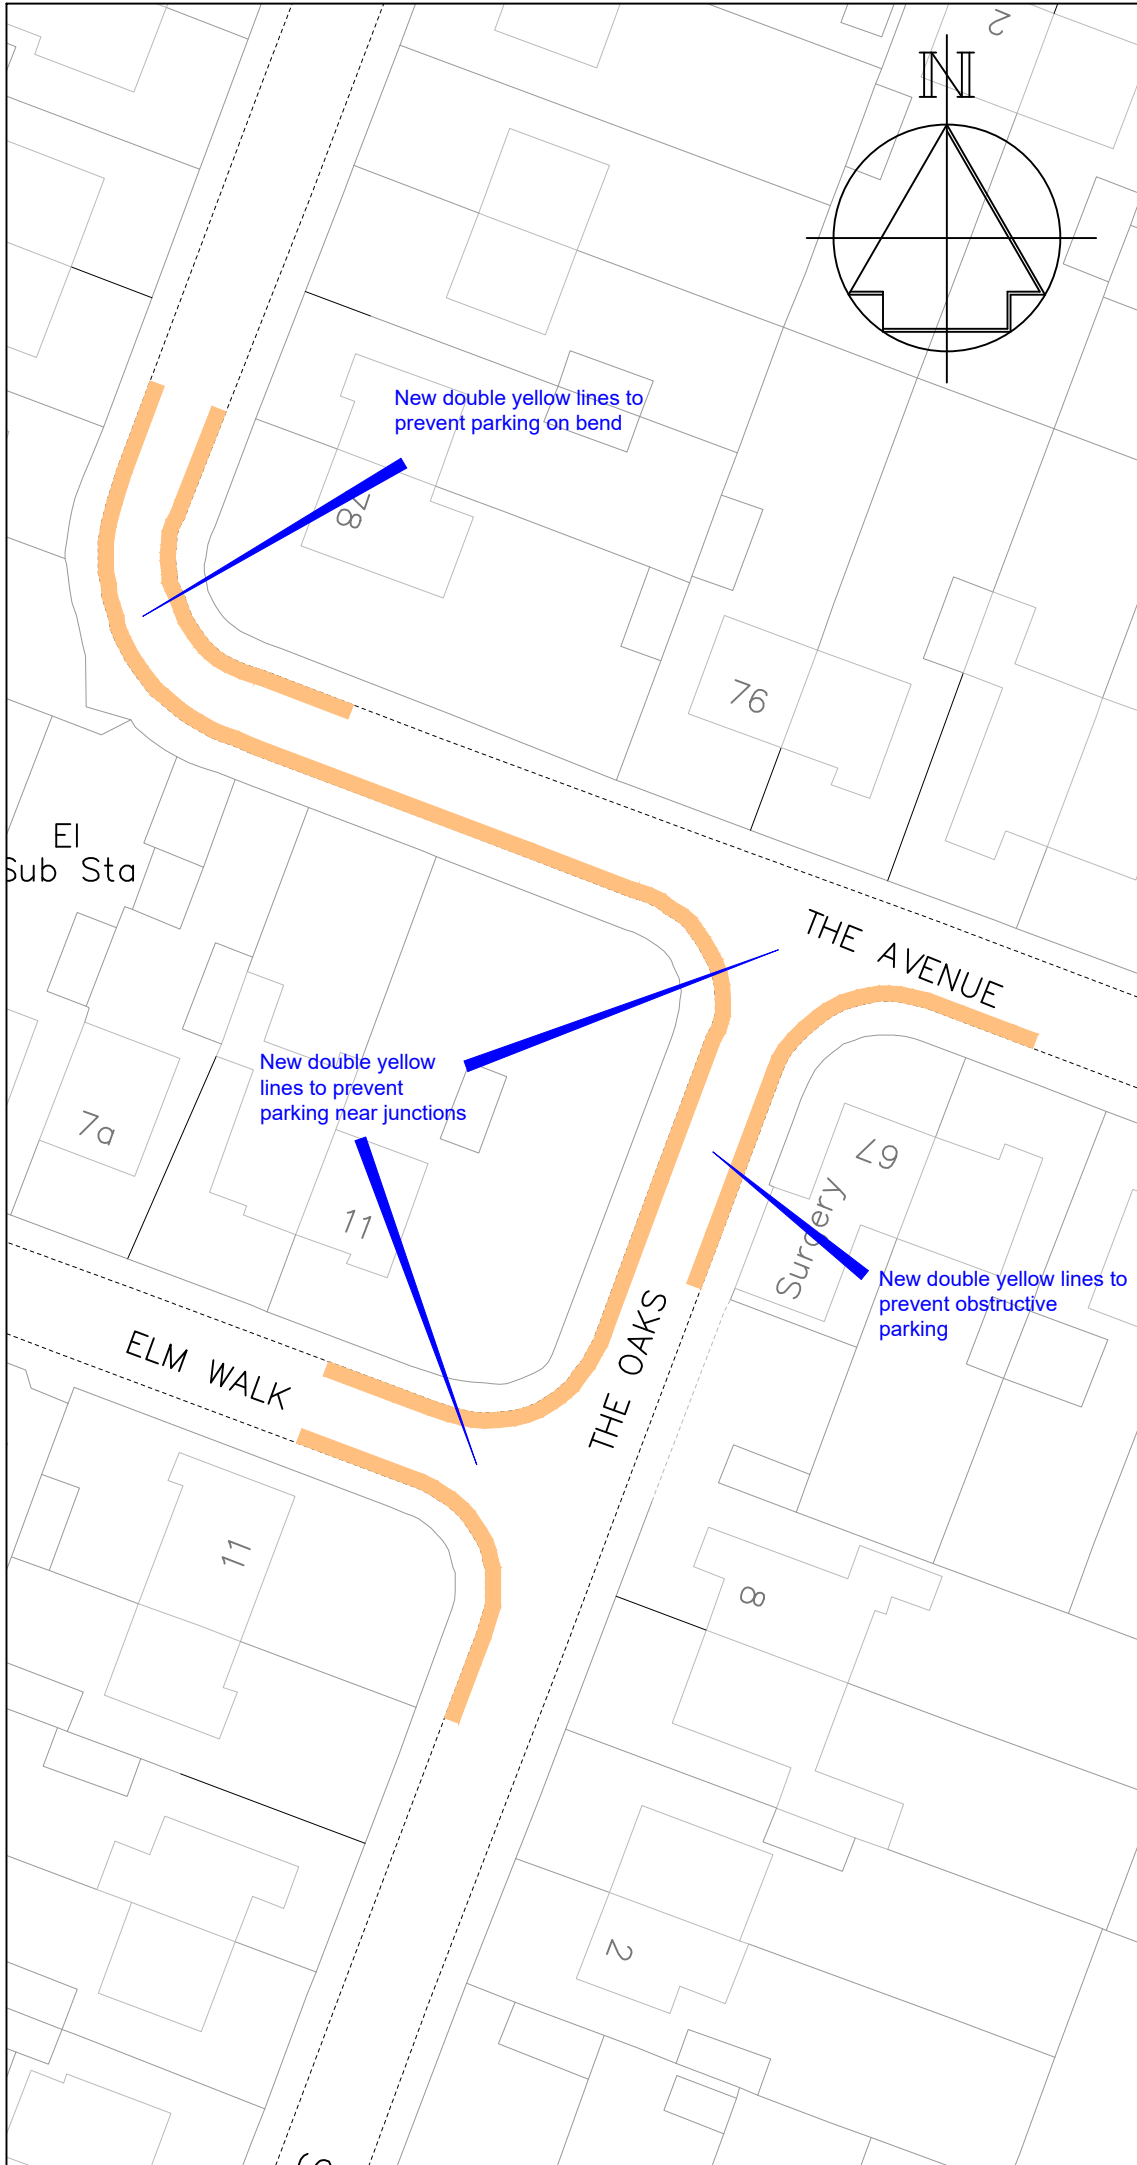

-	-	-
Revision		Date




STREETSCENE,  
LEISURE & TECHNICAL  
SERVICES

**Parking Team**  
Gibson Building  
Gibson Drive  
Kings Hill  
West Malling  
Kent ME19 4LZ  
Tel: 01732 844522

Project Title  
**Parking Action Plan  
Phase 14  
Informal consultation**


Drawing Title  
Aylesford  
The Avenue & The Oaks

Drawn ACB	Checked AE	Date 03/2023
Scale 1 : 500 @ A4		
Drawing No. DD/598/04	Rev -	

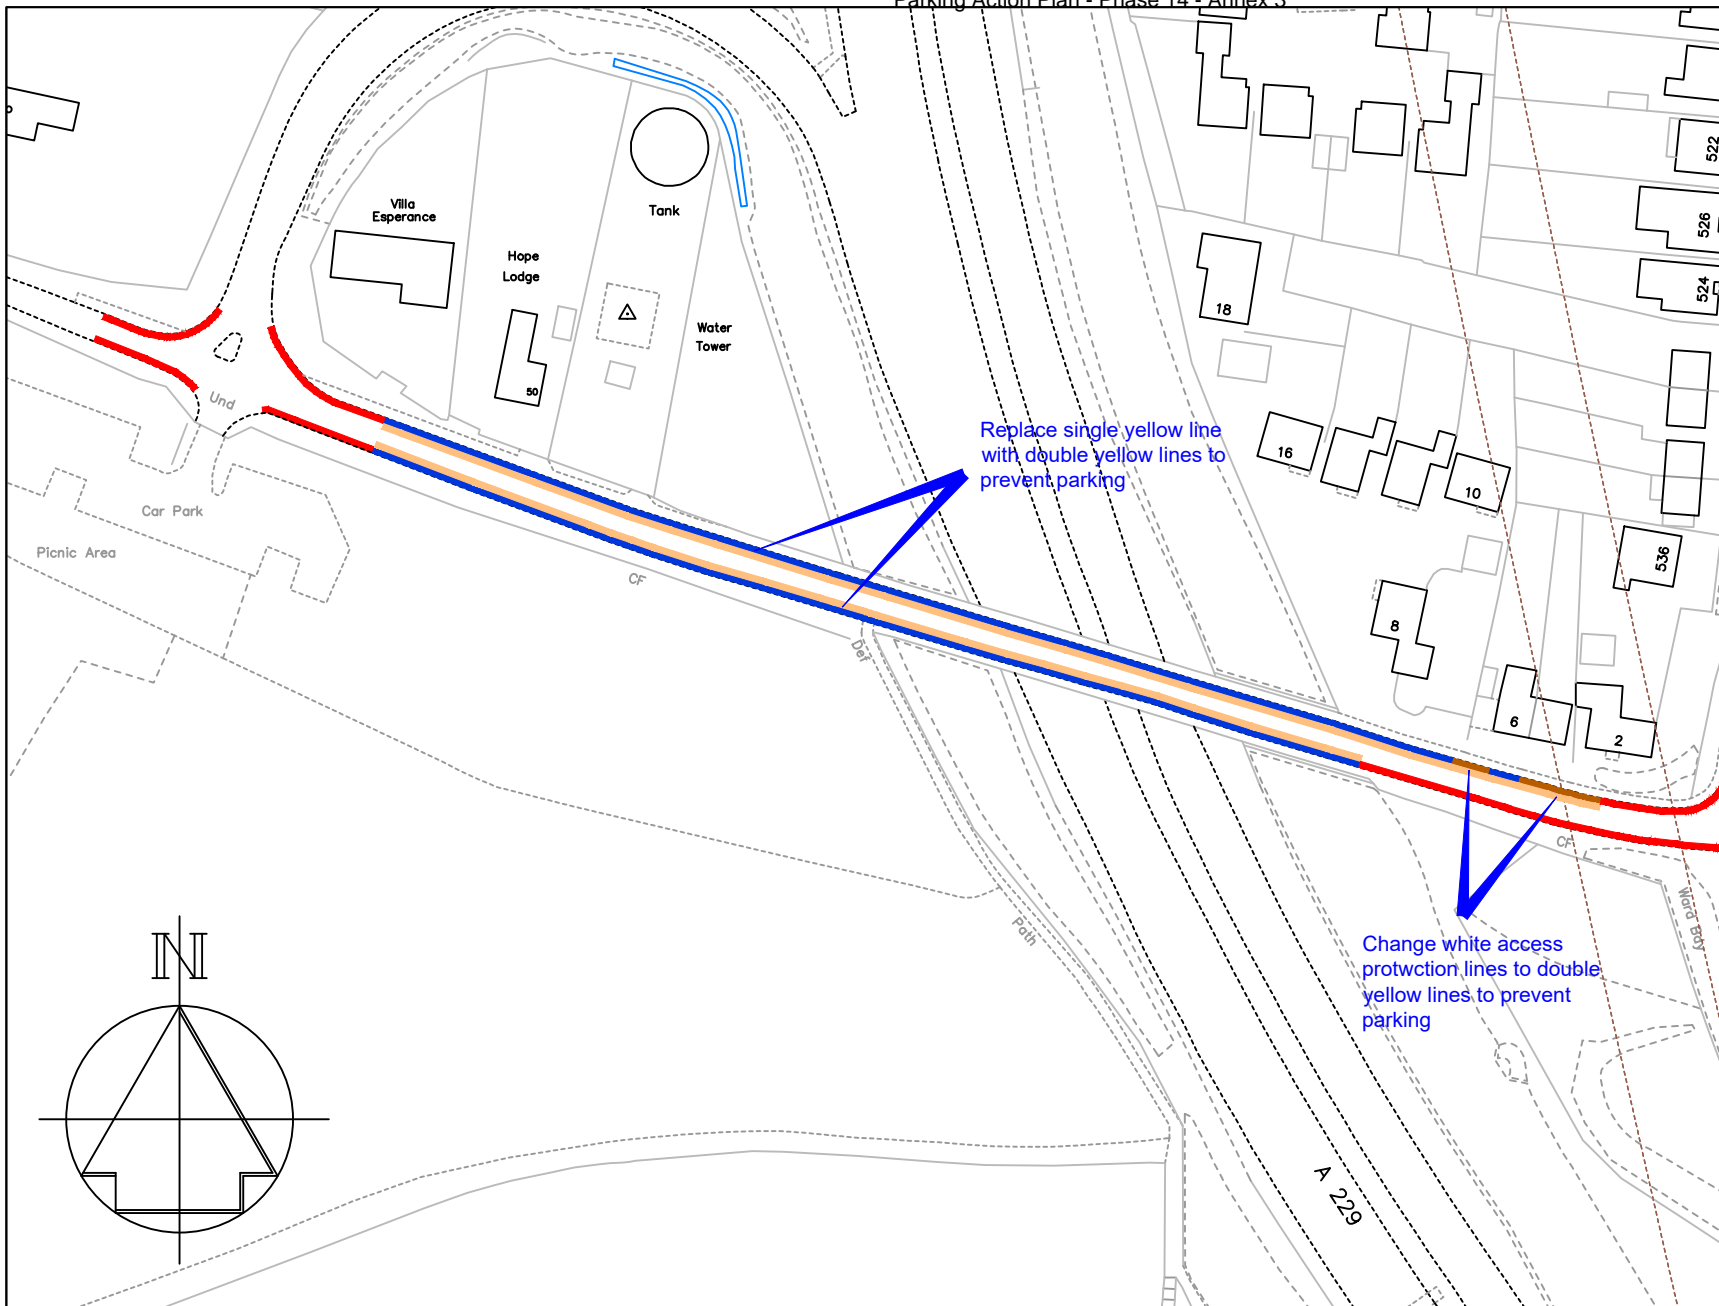

### Key

- Existing 'No waiting at any time' (double yellow lines)
- Proposed 'No waiting at any time' (double yellow lines)
- Existing "No waiting, Mon-Fri, Noon-1pm" (single yellow line)
- Existing "Access protection" (white line)

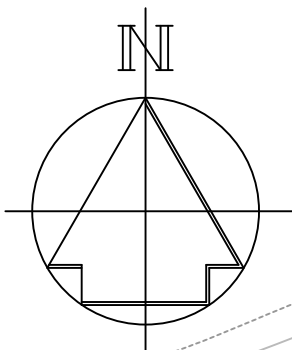


Technical Services  
 Gibson Building  
 Gibson Drive  
 Kings Hill  
 West Malling  
 Kent ME19 4LZ  
 Tel: 01732 844522


Project Title  
**Parking Action Plan - Phase 14**  
 Informal consultation


Drawing Title  
**Blue Bell Hill**  
 Common Road

Drawn <b>ACB</b>	Checked <b>AE</b>	Date <b>03/2023</b>
Scale <b>1 : 1250 @ A4</b>		
Drawing No. <b>DD/598/05</b>		Rev <b>-</b>

**Key**

 Existing "No waiting at any time" (double yellow lines)

 Proposed "No waiting at any time" (double yellow lines)

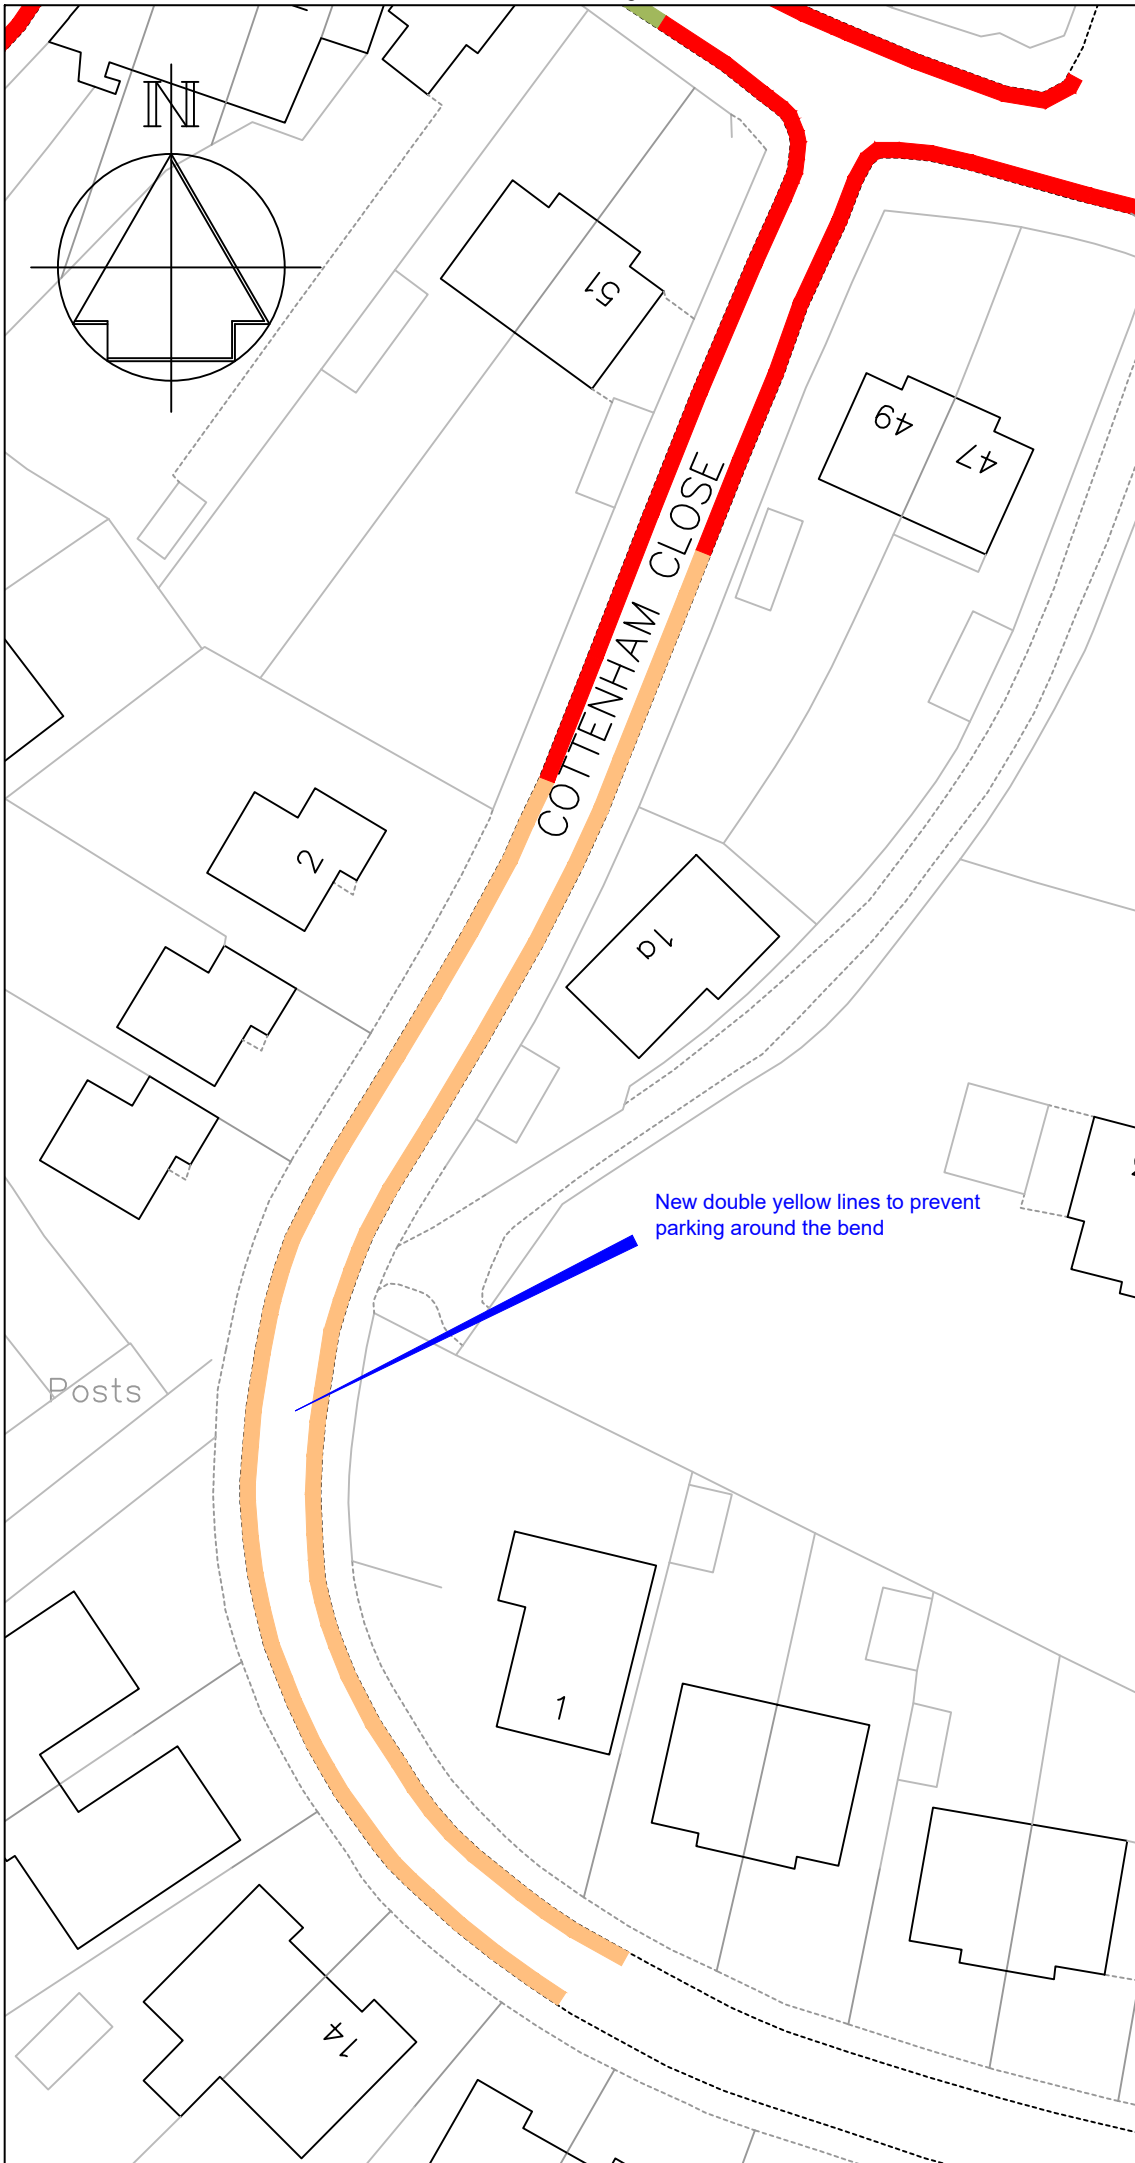

Revision	Date



STREETSCENE,  
LEISURE & TECHNICAL  
SERVICES

**Parking Team**  
Gibson Building  
Gibson Drive  
Kings Hill  
West Malling  
Kent ME19 4LZ  
Tel: 01732 844522

Project Title  
**Parking Action Plan  
Phase 14**


**Informal consultation**  
Drawing Title  
East Malling  
Cottenham Close


Drawn ACB    Checked AE    Date 03/2023

Scale **1 : 500 @ A4**


Drawing No. <b>DD/598/07</b>	Rev -
---------------------------------	----------

**Key**

 Existing "No waiting at any time" (double yellow lines)

 Proposed "No waiting at any time" (double yellow lines)

 Existing disabled parking bay

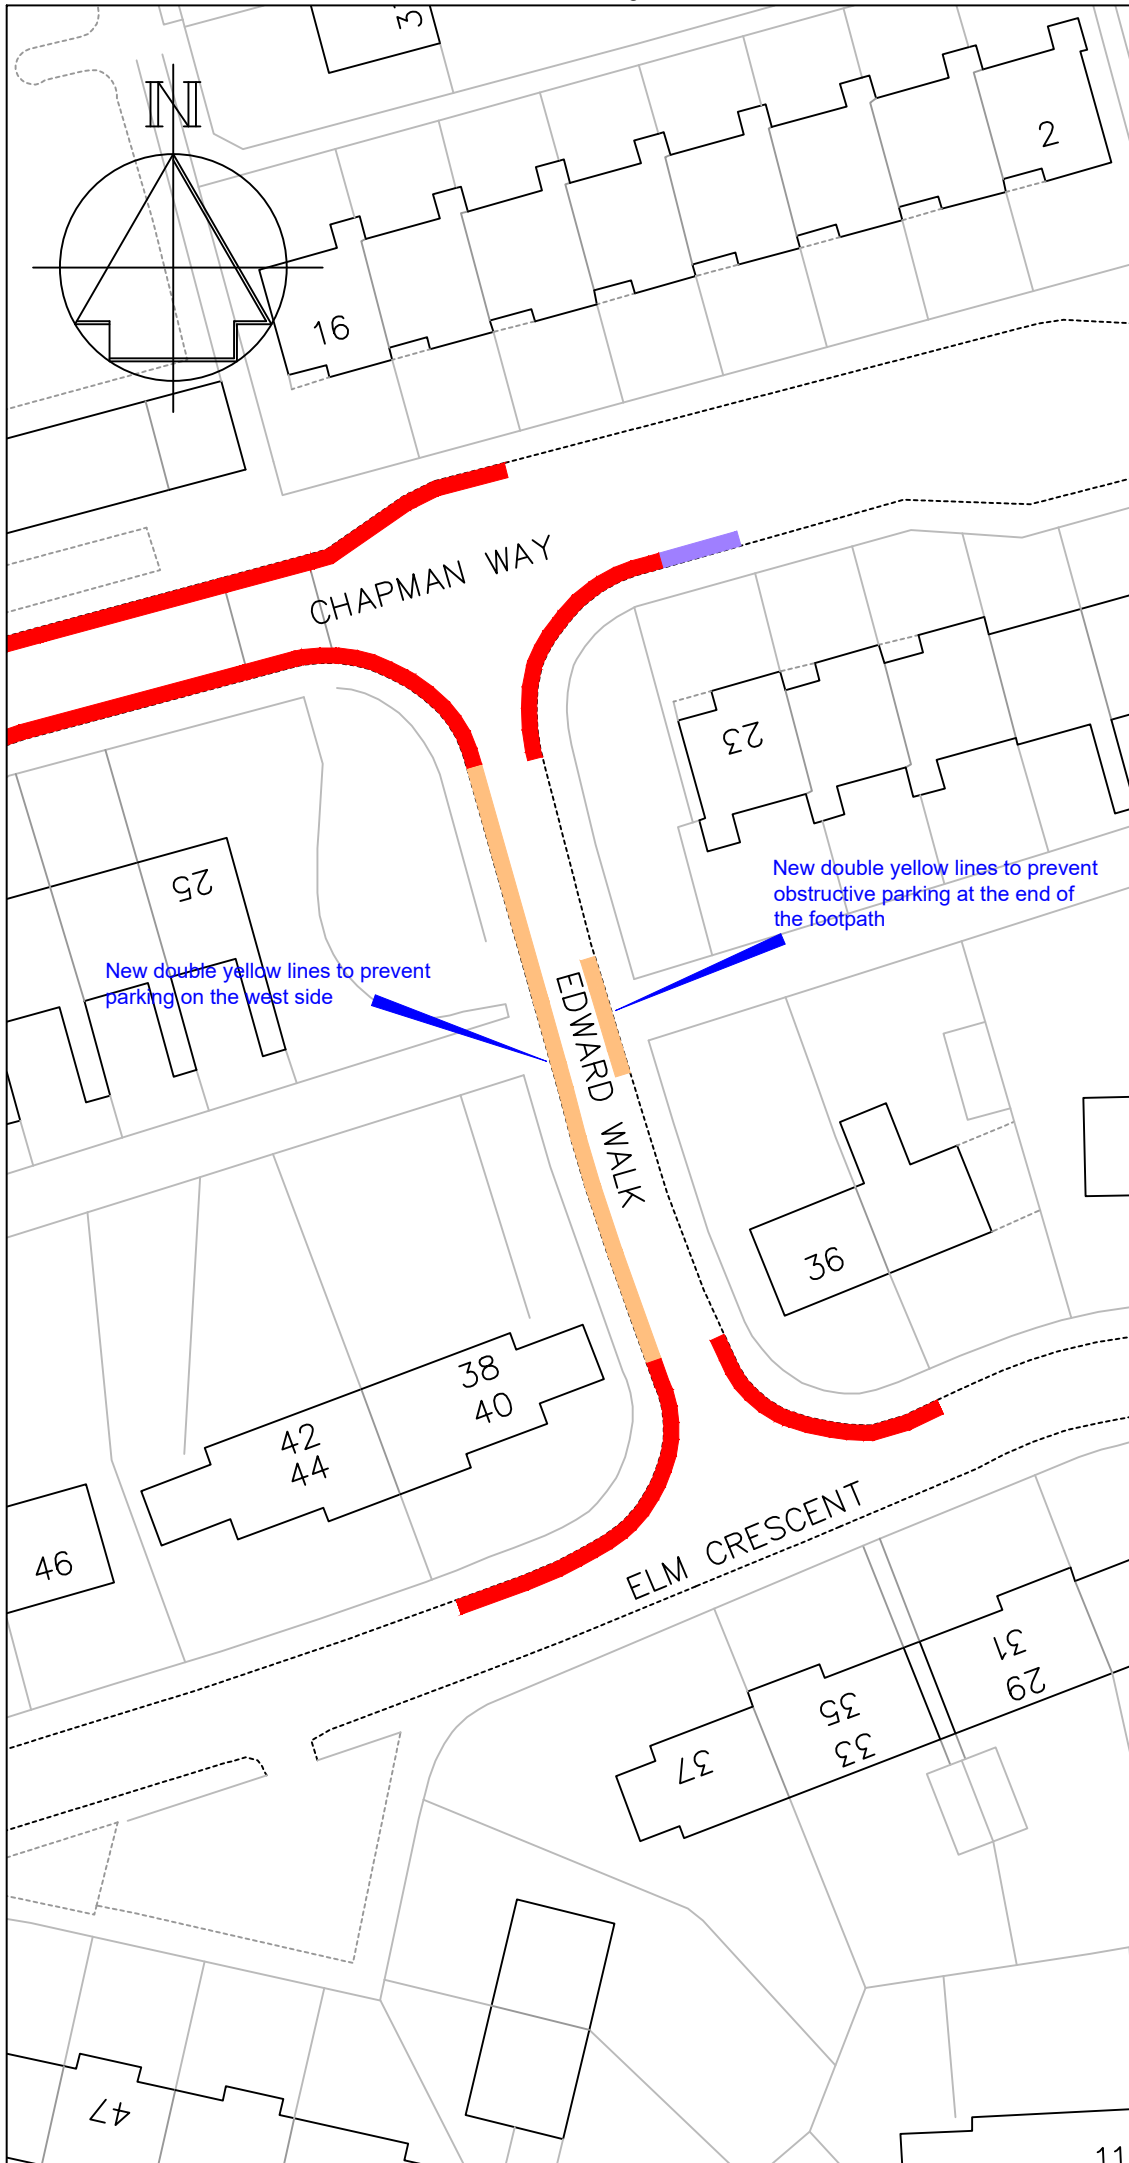

Revision	Date



STREETSCENE,  
LEISURE & TECHNICAL  
SERVICES

**Parking Team**  
Gibson Building  
Gibson Drive  
Kings Hill  
West Malling  
Kent ME19 4LZ  
Tel: 01732 844522

Project Title  
**Parking Action Plan  
Phase 14  
Informal consultation**

Drawing Title  
East Malling  
Edward Walk


Drawn ACB | Checked AE | Date 03/2023

Scale 1 : 500 @ A4

Drawing No. DD/598/08	Rev -
--------------------------	----------

**Key**

- Existing "No waiting at any time" (double yellow lines)
- Proposed "No waiting at any time" (double yellow lines)
- Existing Bus stop clearway

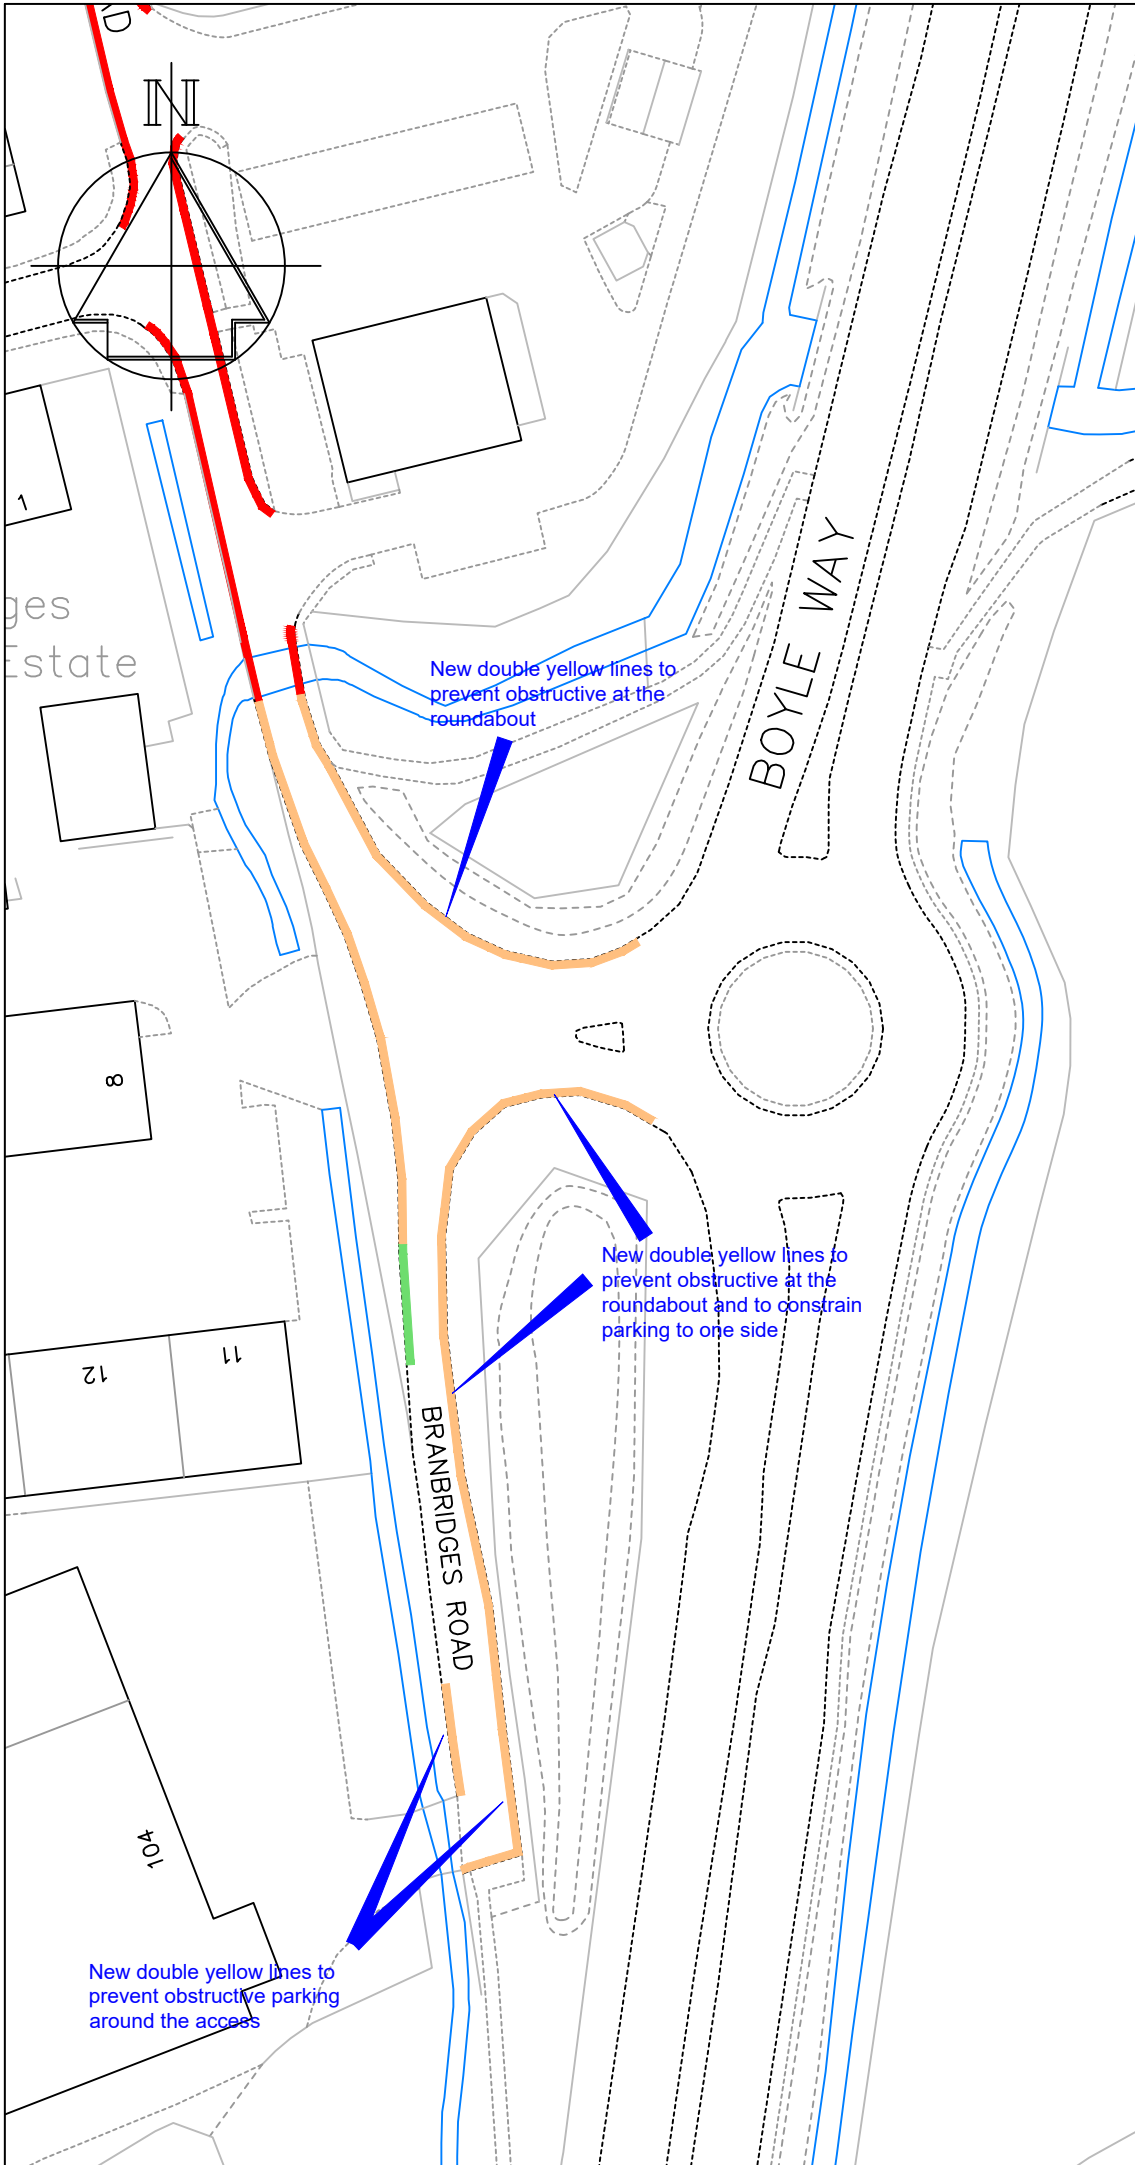

-	-
Revision	Date



STREETSCENE,  
LEISURE & TECHNICAL  
SERVICES

**Parking Team**  
Gibson Building  
Gibson Drive  
Kings Hill  
West Malling  
Kent ME19 4LZ  
Tel: 01732 844522


Project Title  
**Parking Action Plan  
Phase 14**  
Informal consultation

Drawing Title  
East Peckham  
Branbridges Road (cul-de-sac)

Drawn ACB	Checked AE	Date 8/22
Scale 1 : 1000 @ A4		

Drawing No. DD/598/09	Rev -
--------------------------	----------



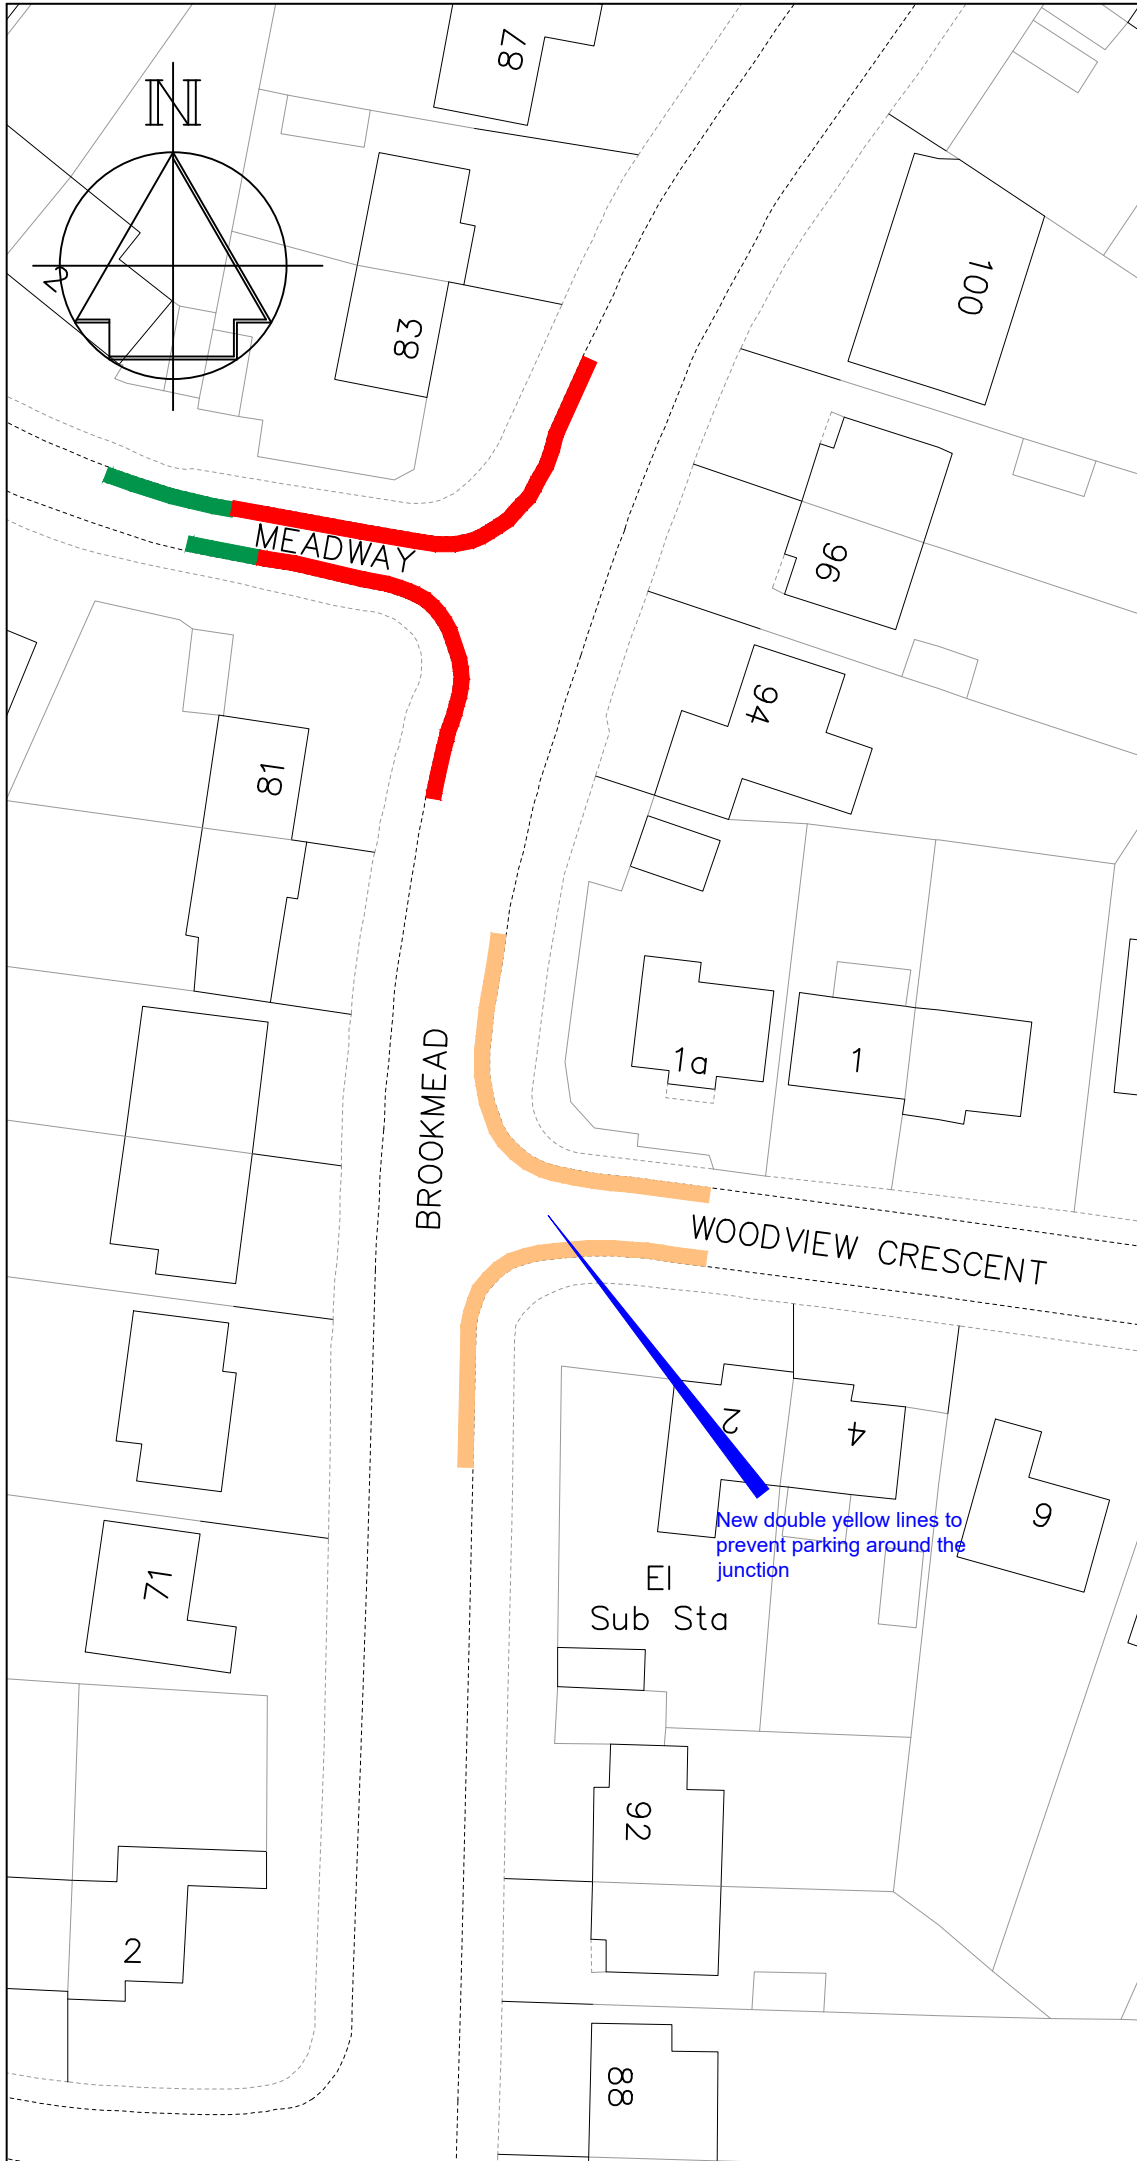




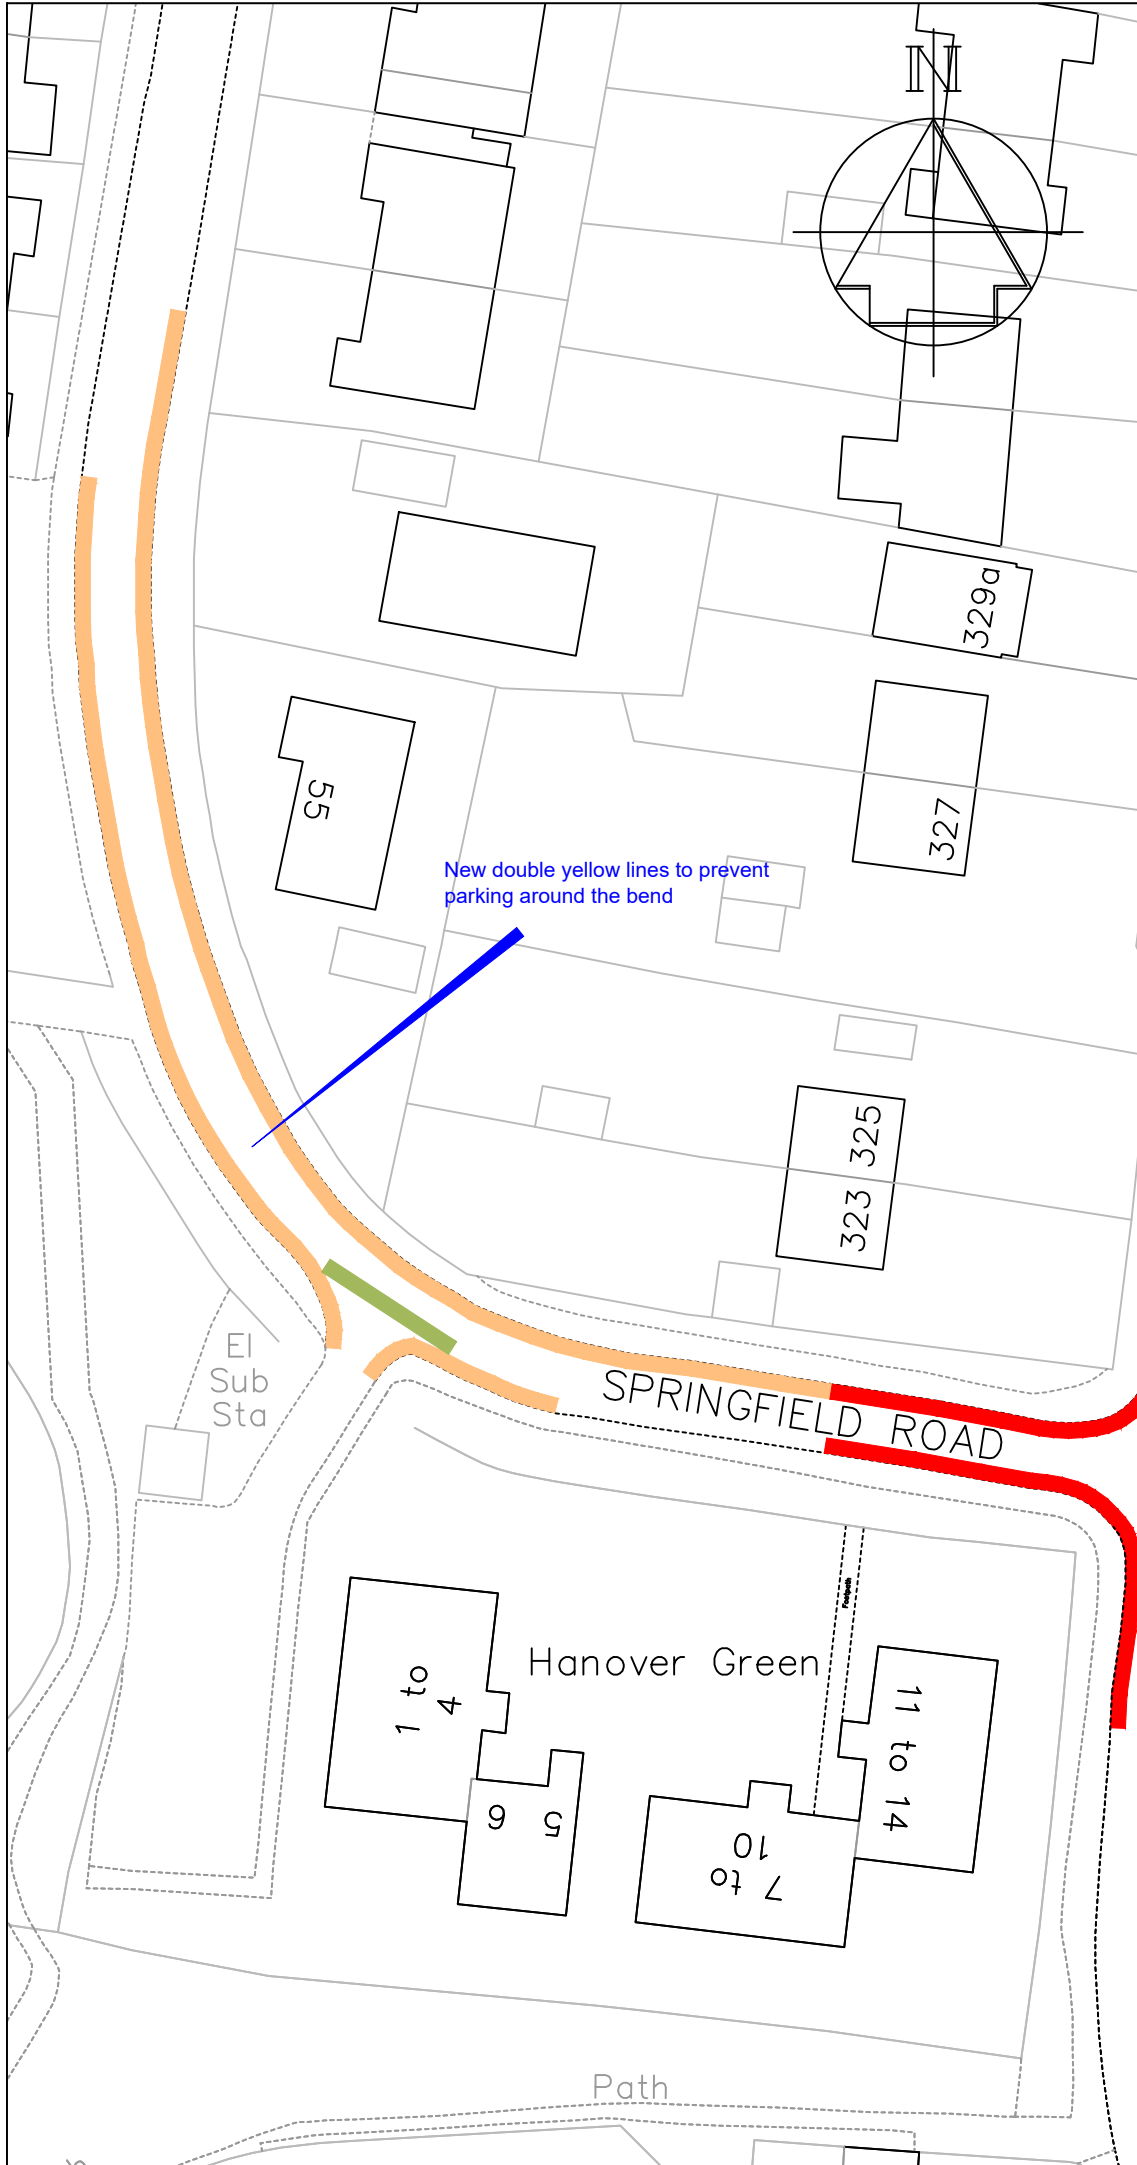
**Key**

- Existing "No waiting at any time" (double yellow lines)
- Existing "Access protection" white line
- Proposed "No waiting at any time" (double yellow lines)

	-
Revision	Date
<span style="font-size: small; vertical-align: middle;">STREETSCENE, LEISURE &amp; TECHNICAL SERVICES</span>	
Parking Team Gibson Building Gibson Drive Kings Hill West Malling Kent ME19 4LZ Tel: 01732 844522	
Project Title <b>Parking Action Plan                  Phase 14                  Informal consultation</b>	
Drawing Title Hildenborough Woodview Crescent & Brookmead	
Drawn ACB	Checked AE
Date 03/2023	
Scale 1 : 500 @ A4	
Drawing No. DD/598/12	Rev -

**Key**

-  Existing "No waiting at any time" (double yellow lines)
-  Proposed "No waiting at any time" (double yellow lines)
-  Existing "Access Protection" white line



Revision	Date



STREETSCENE,  
LEISURE & TECHNICAL  
SERVICES

**Parking Team**  
Gibson Building  
Gibson Drive  
Kings Hill  
West Malling  
Kent ME19 4LZ  
Tel: 01732 844522

Project Title  
**Parking Action Plan  
Phase 14  
Informal consultation**



Drawing Title  
Larkfield  
Springfield Road



Drawn ACB | Checked AE | Date 08/2023

Scale 1 : 500 @ A4

Drawing No. DD/598/16	Rev -
--------------------------	----------

**Key**

-  Existing "No waiting at any time" (double yellow lines)
-  Proposed "No waiting at any time" (double yellow lines)

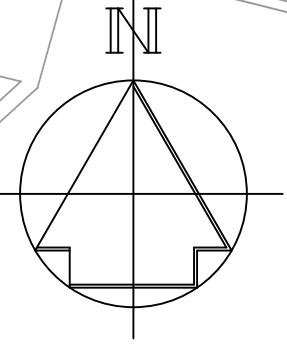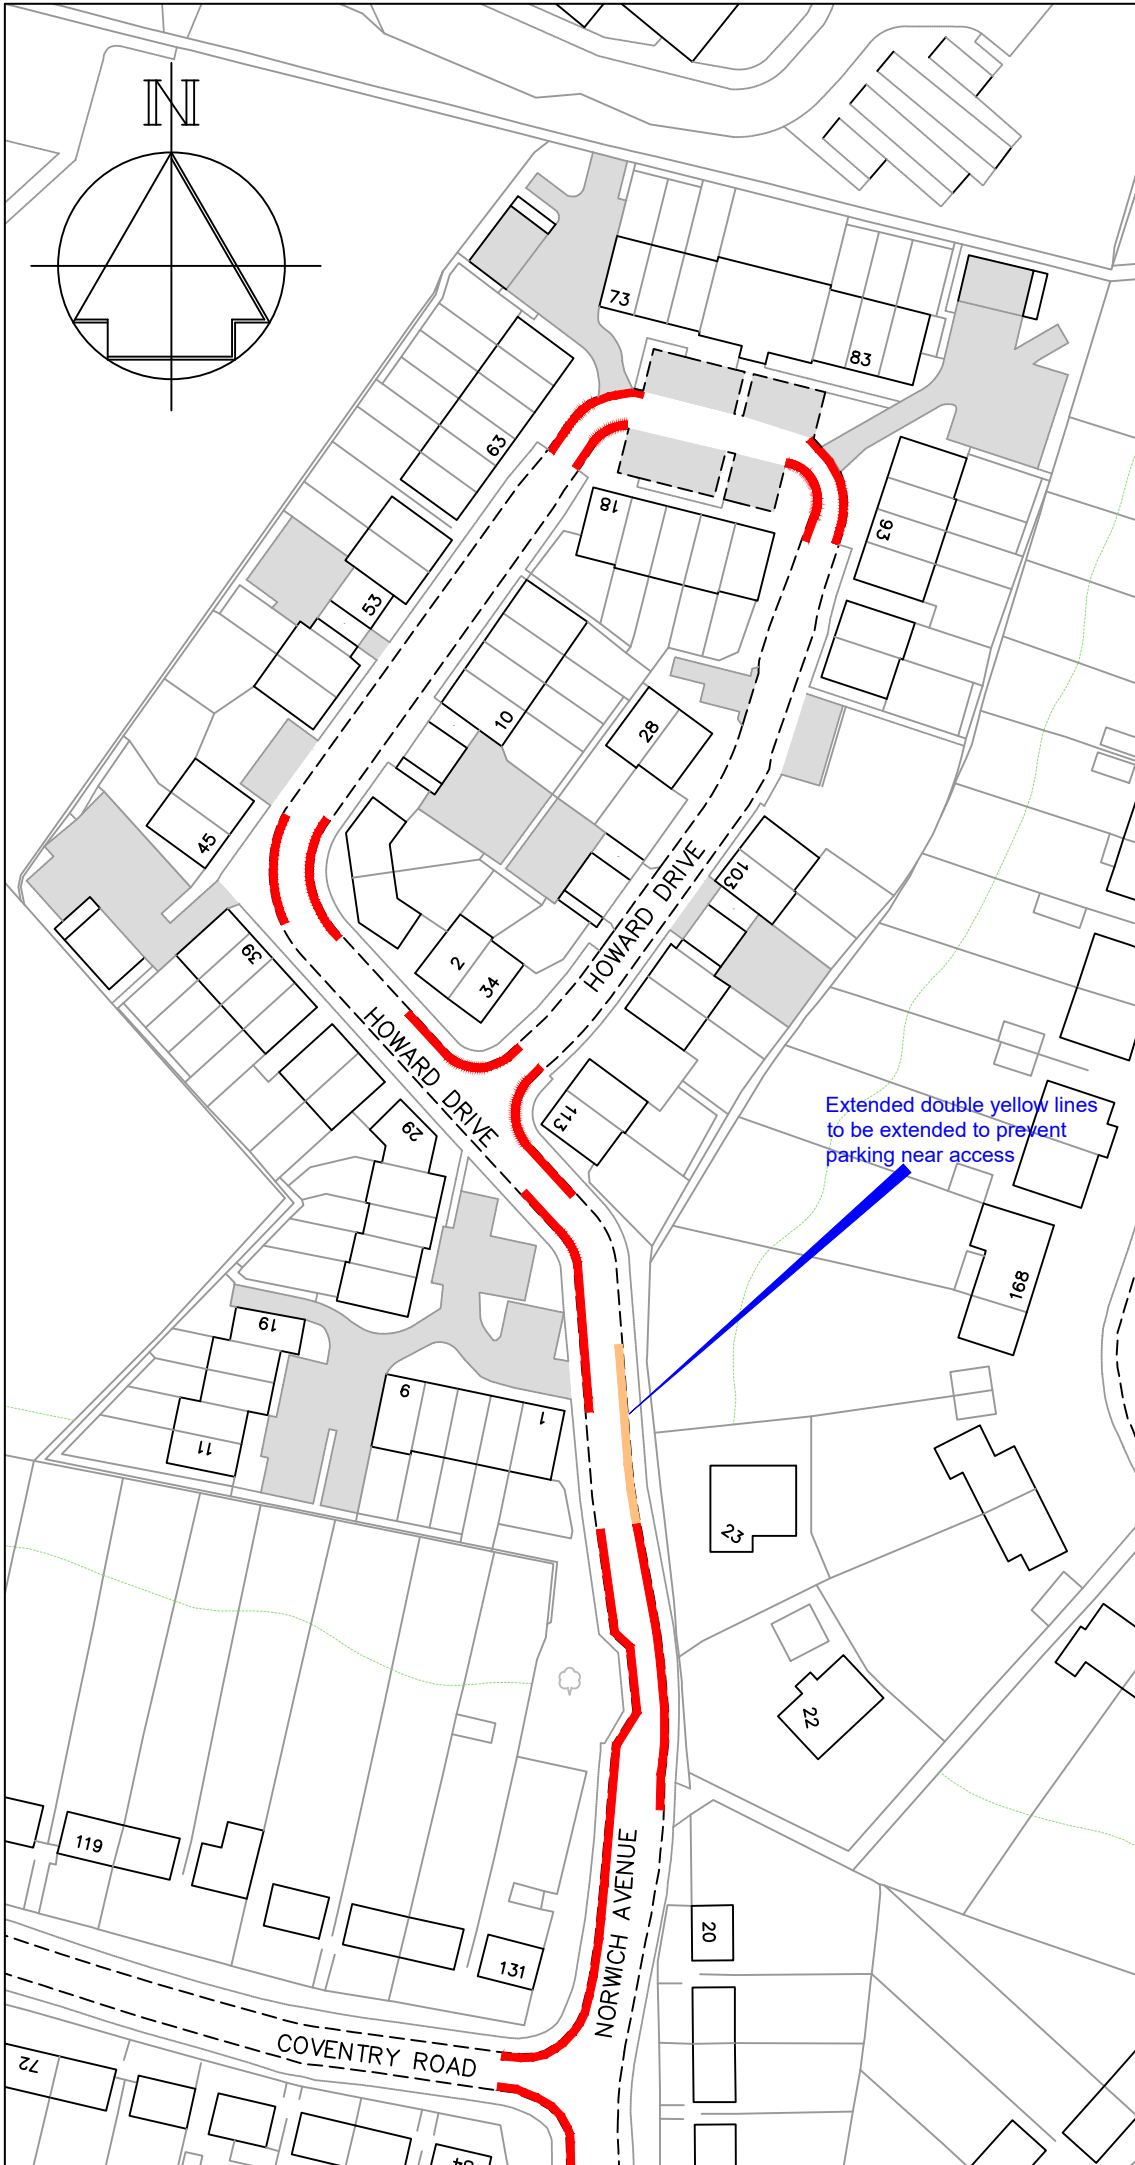

A	Permit parking arrangements removed	7/23
	Revision	Date



STREETSCENE,  
LEISURE & TECHNICAL  
SERVICES


**Parking Team**  
Gibson Building  
Gibson Drive  
Kings Hill  
West Malling  
Kent ME19 4LZ  
Tel: 01732 844522

Project Title  
**Parking Action Plan  
Phase 14  
After Informal consultation**

Drawing Title  
Tonbridge  
Howard Drive

Drawn ACB | Checked AE | Date 03/2023  
Scale 1 : 1000 @ A4

Drawing No. DD/598/21	Rev A
--------------------------	----------

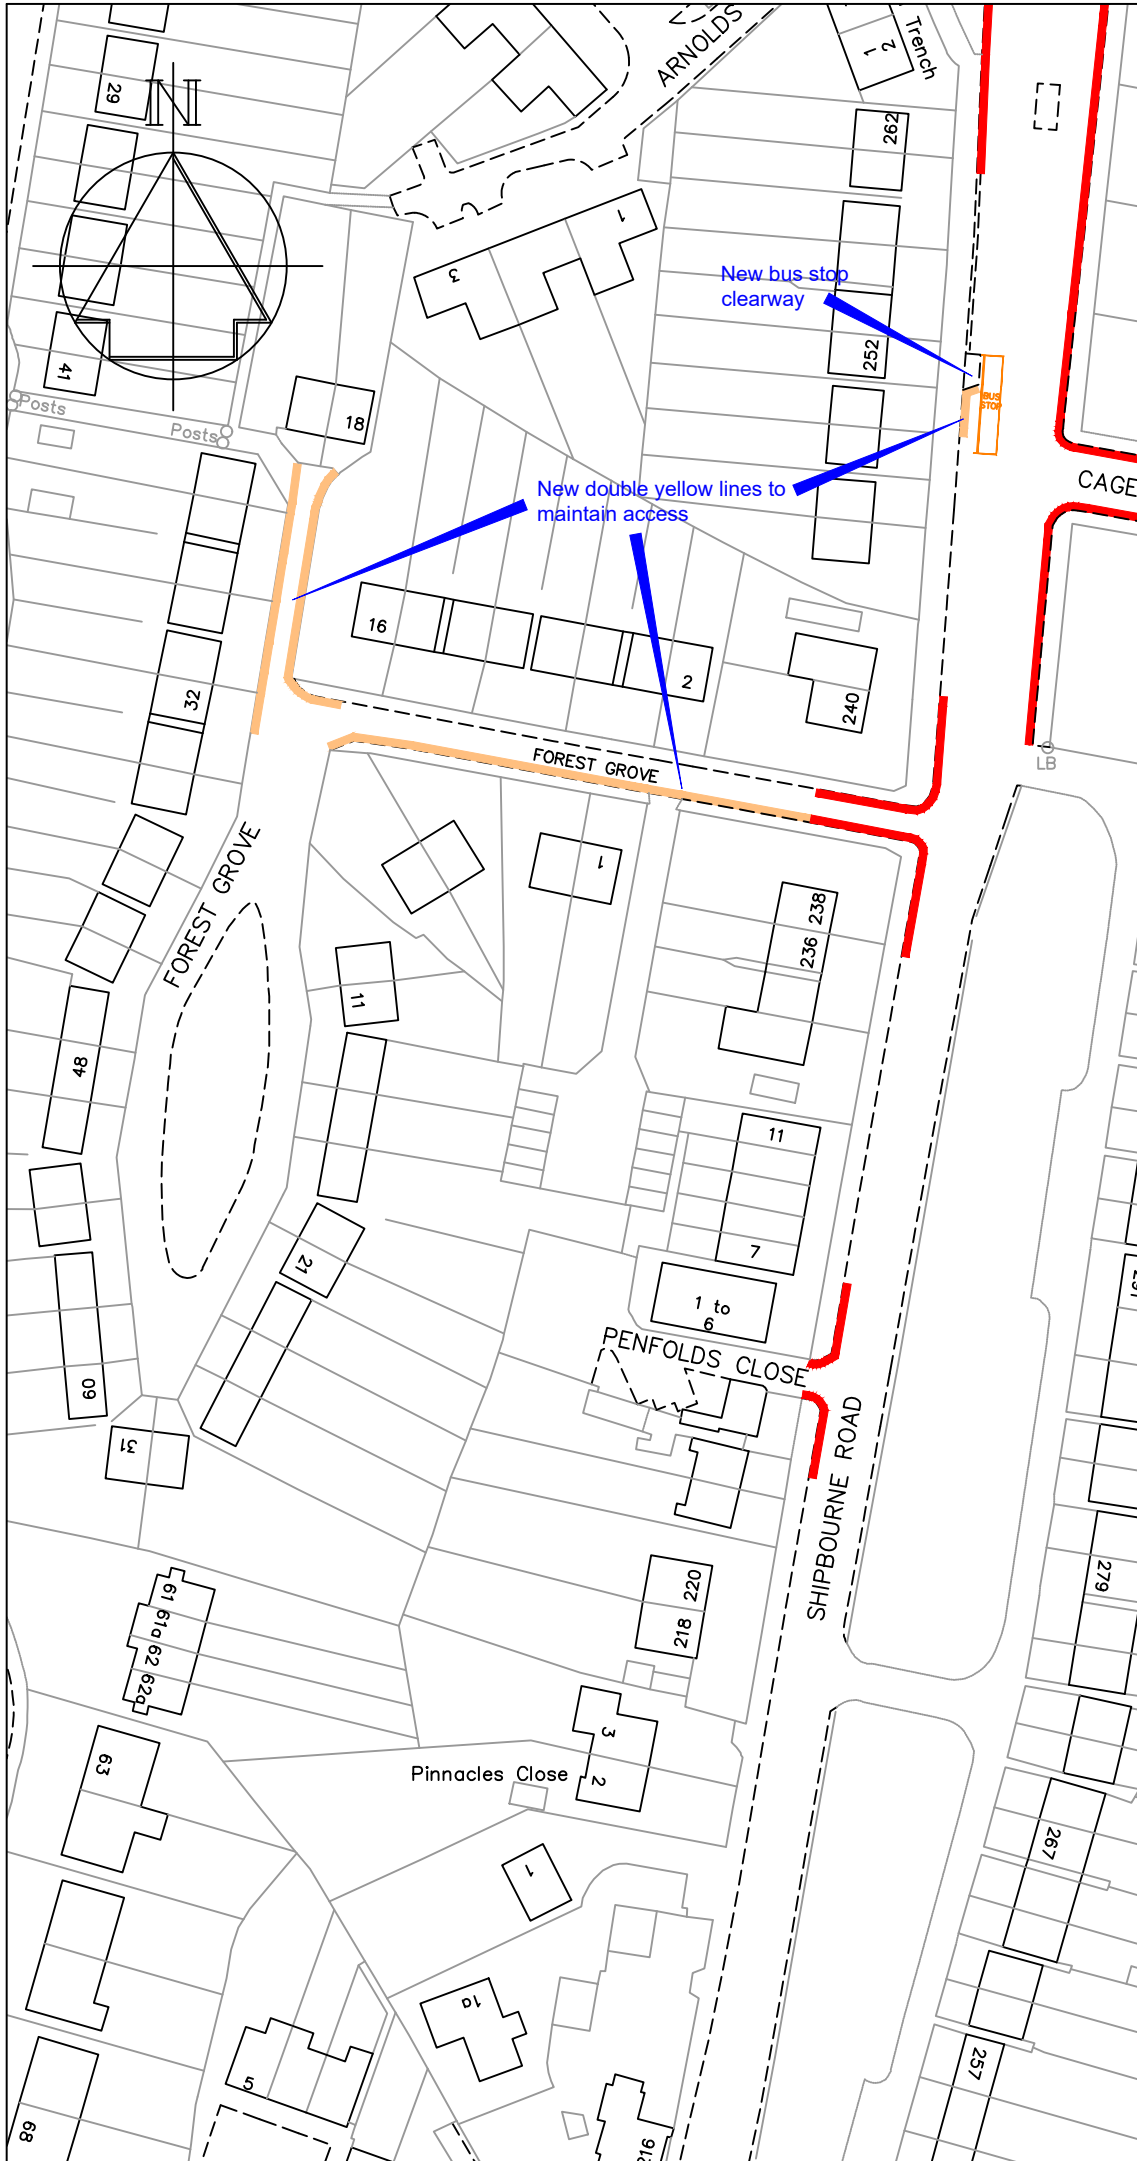

**Key**

- Existing "No waiting at any time" (double yellow lines)
- Proposed "No waiting at any time" (double yellow lines)
- Proposed "Bus Stop Clearway"

A	DYL in Forest Grove reduced. DYL in Shipbourne Road added	7/23
	Revision	Date



STREETSCENE,  
LEISURE & TECHNICAL  
SERVICES


**Parking Team**  
Gibson Building  
Gibson Drive  
Kings Hill  
West Malling  
Kent ME19 4LZ  
Tel: 01732 844522

Project Title  
**Parking Action Plan  
Phase 14  
After Informal consultation**

Drawing Title  
Tonbridge  
Forest Grove

Drawn ACB	Checked AE	Date 03/2023
Scale 1 : 1000 @ A4		

Drawing No. <b>DD/598/26</b>	Rev <b>A</b>
---------------------------------	-----------------

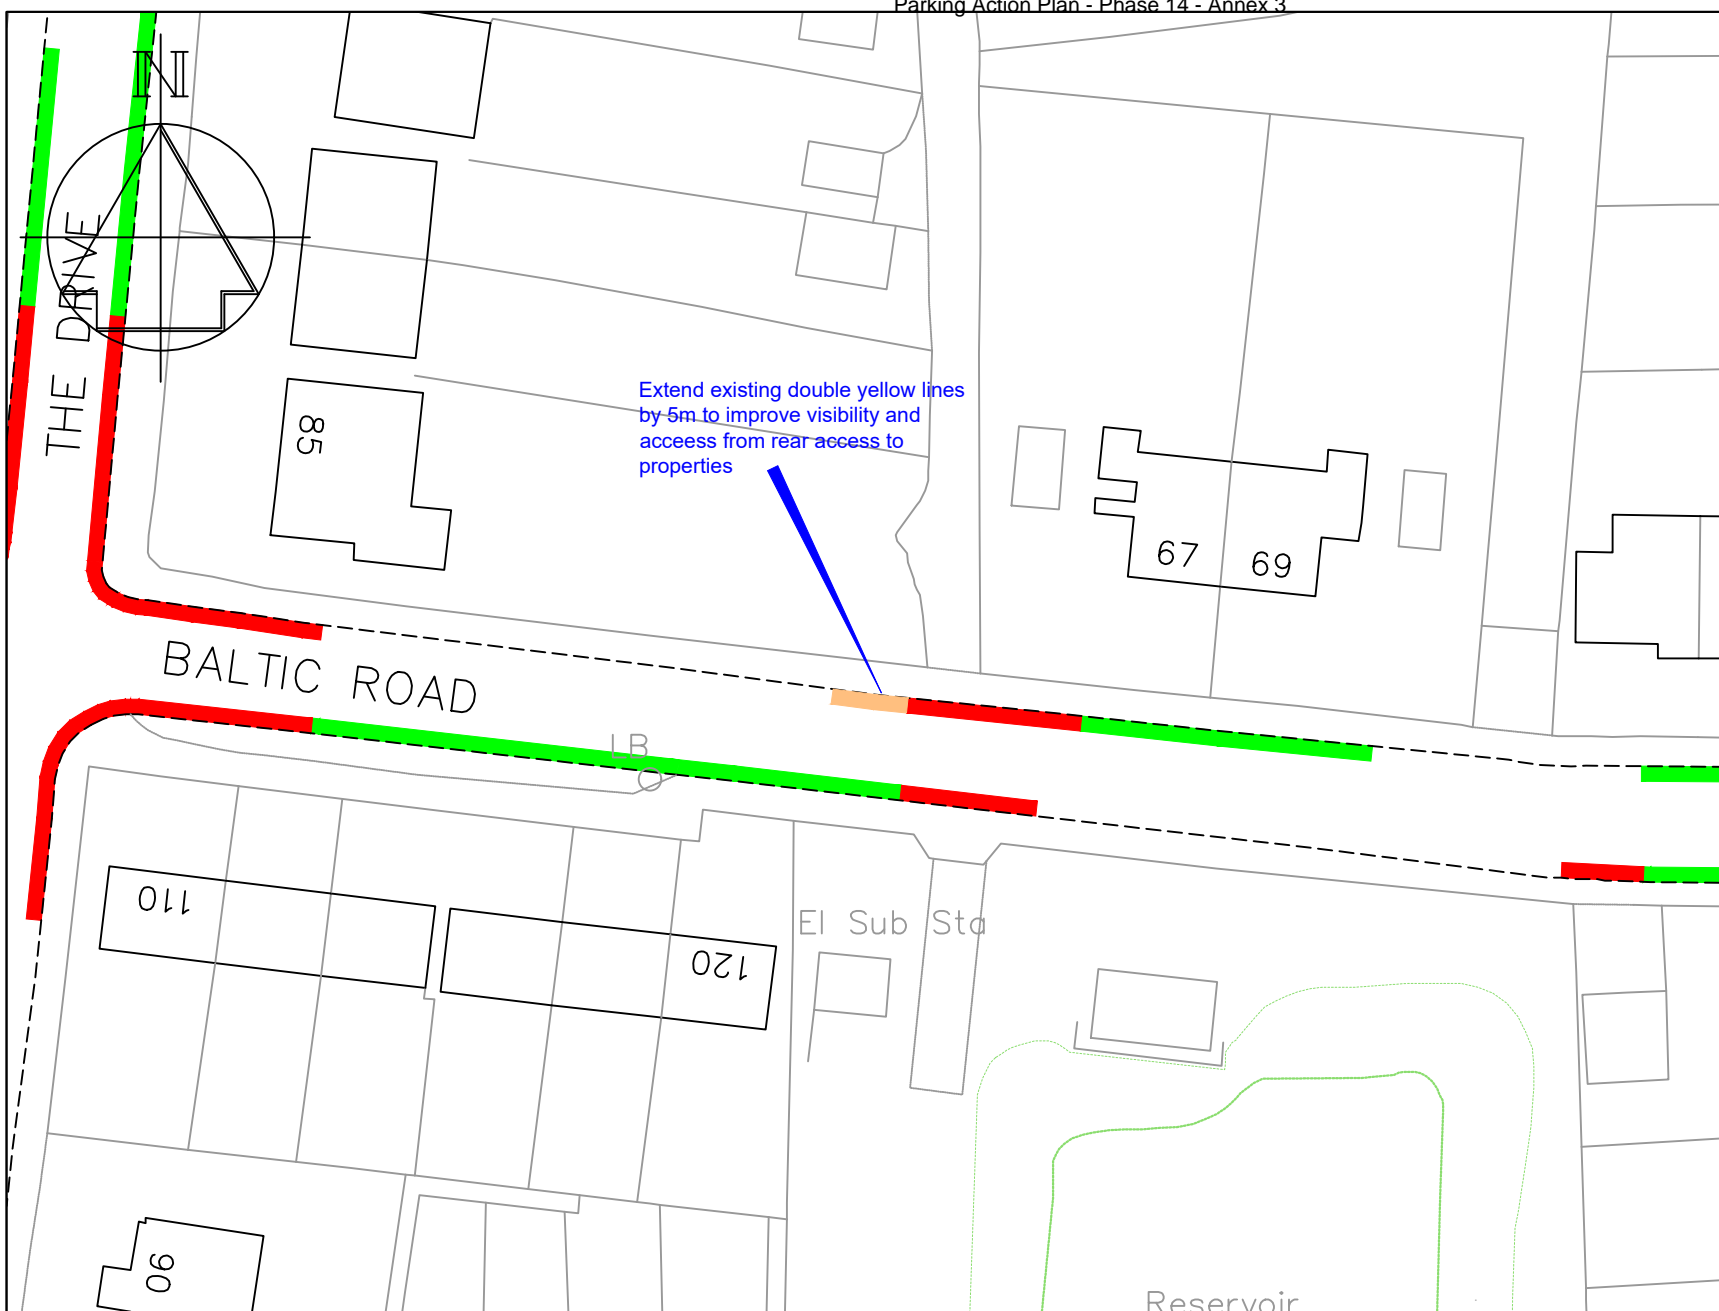

**Key**

- █ Existing 'No waiting at any time' (double yellow lines)
- █ Existing "Permit holders only, Mon-Fri, 9.30-10.30am & 1-2pm, Zone M" (Permit parking bay)
- █ Proposed 'No waiting at any time' (double yellow lines)

Extend existing double yellow lines by 5m to improve visibility and access from rear access to properties



Technical Services  
 Gibson Building  
 Gibson Drive  
 Kings Hill  
 West Malling  
 Kent ME19 4LZ  
 Tel: 01732 844522

**Project Title**

Parking Action Plan - Phase 14  
 Informal consultation

**Drawing Title**

Tonbridge  
 Baltic Road

Drawn <b>ACB</b>	Checked <b>AE</b>	Date <b>03/2023</b>
Scale <b>1 : 500 @ A4</b>		
Drawing No. <b>DD/598/27</b>		Rev <b>-</b>



**Key**

- Existing "No waiting at any time" (double yellow lines)
- Existing "Permit Holders only, Mon-Fri, 8.30-9.30am & 1-2pm" (permit parking bay)
- Existing "Permit Holders only, Mon-Fri, 8.30-9.30am" (permit parking bay)
- Existing "No waiting at any time" (double yellow lines) to be revoked to become "Permit Holders only, Mon-Fri, 8.30-9.30am" (permit parking bay)

A	Permit time change deleted	7/23
	Revision	Date



STREETSCENE,  
LEISURE & TECHNICAL  
SERVICES

**Parking Team**  
Gibson Building  
Gibson Drive  
Kings Hill  
West Malling  
Kent ME19 4LZ  
Tel: 01732 844522


Project Title  
**Parking Action Plan  
Phase 14  
After Informal consultation**

Drawing Title  
Tonbridge  
Woodside Road

Drawn ACB | Checked AE | Date 03/2023

Scale 1 : 1250 @ A4

Drawing No. DD/598/28	Rev A
--------------------------	----------

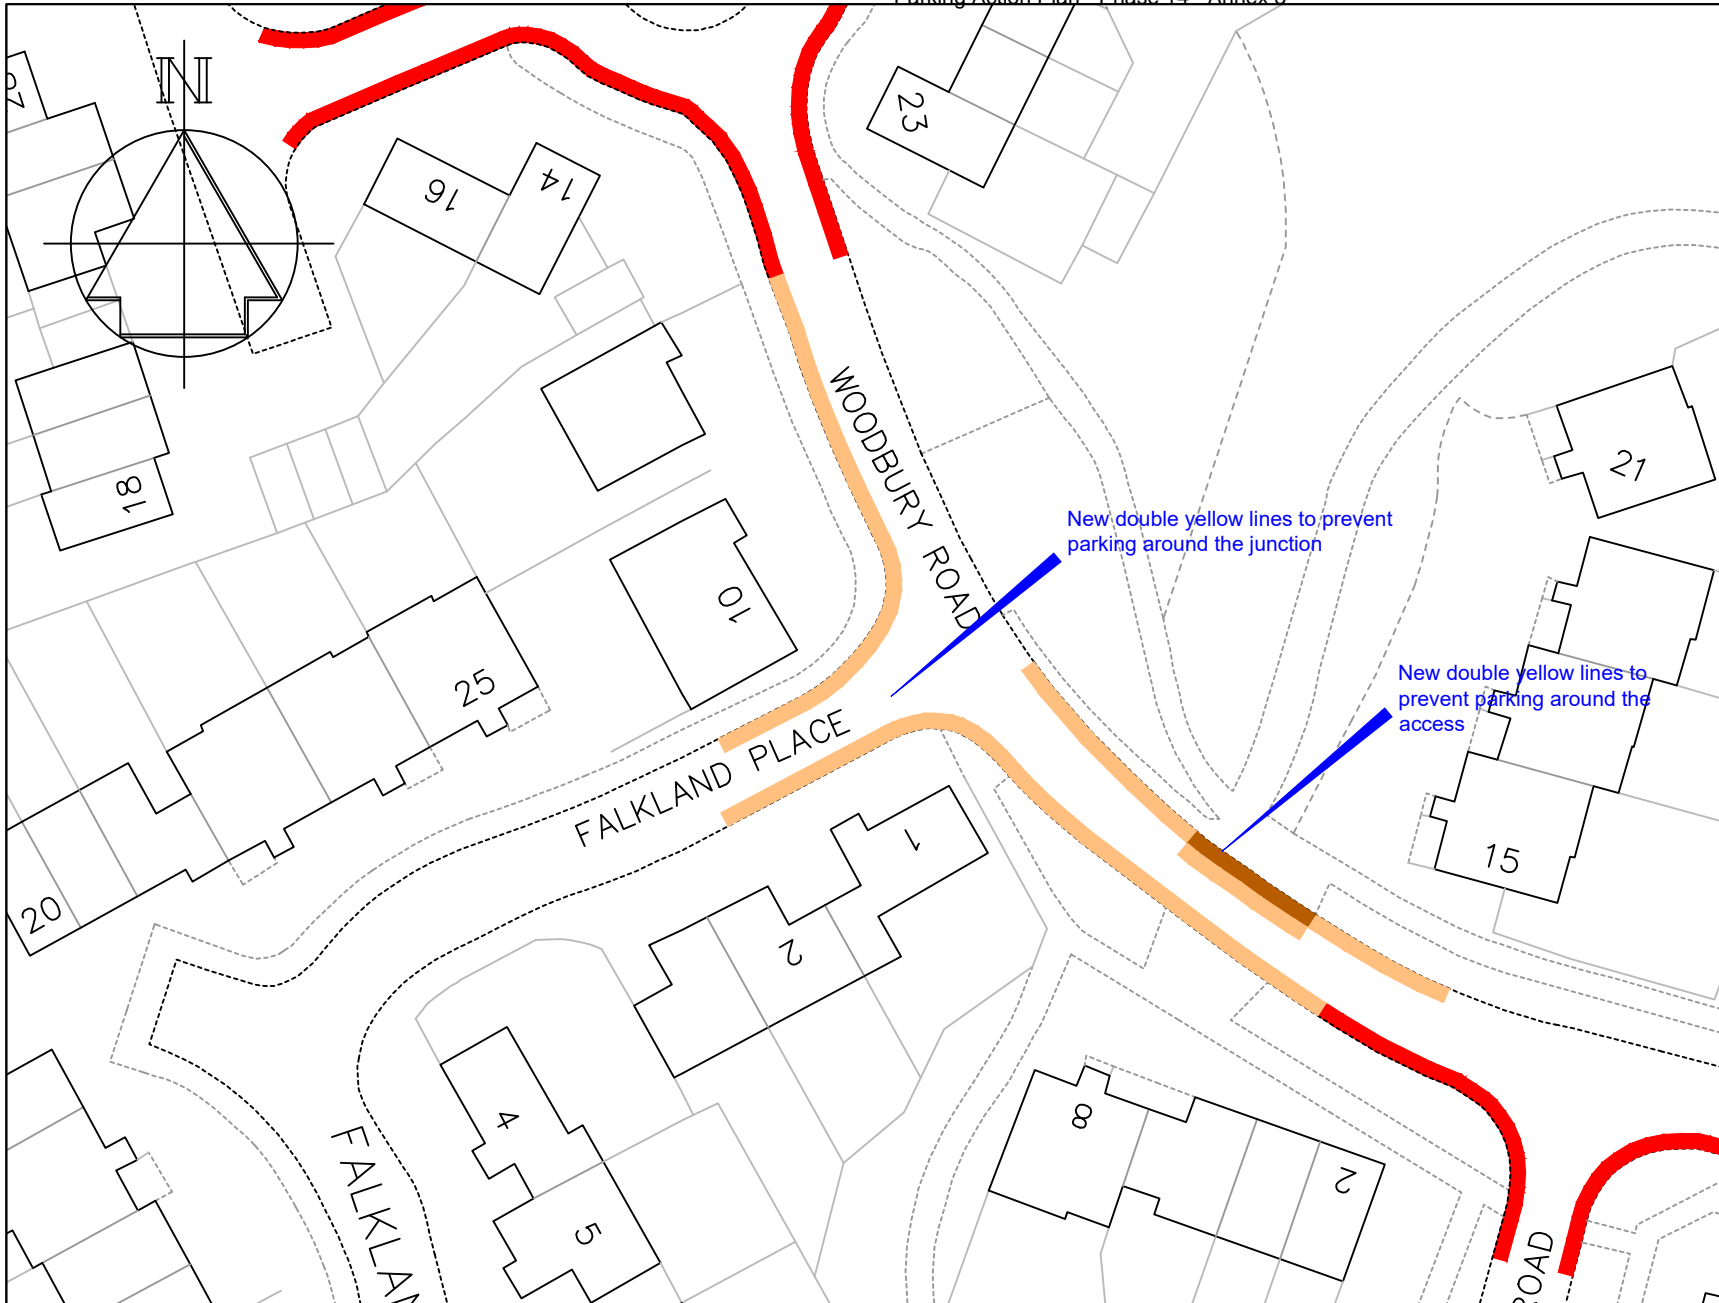

### Key

- Existing 'No waiting at any time' (double yellow lines)
- Proposed 'No waiting at any time' (double yellow lines)
- Existing "Access Protection" white line

A	DYL added o/s 15-21	7/23
	Revision	Date



**Technical Services**  
 Gibson Building  
 Gibson Drive  
 Kings Hill  
 West Malling  
 Kent ME19 4LZ  
 Tel: 01732 844522


**Project Title**  
 Parking Action Plan - Phase 14  
 After Informal consultation

**Drawing Title**  
 Walderslade  
 Woodbury Road & Falkland Place

Drawn <b>ACB</b>	Checked <b>AE</b>	Date <b>8/22</b>
Scale <b>1 : 500 @ A4</b>		
Drawing No. <b>DD/598/30</b>		Rev <b>A</b>

**Key**

-  Existing "No waiting at any time" (double yellow lines)
-  Proposed "No waiting at any time" (double yellow lines)
-  TMBC / Medway boundary

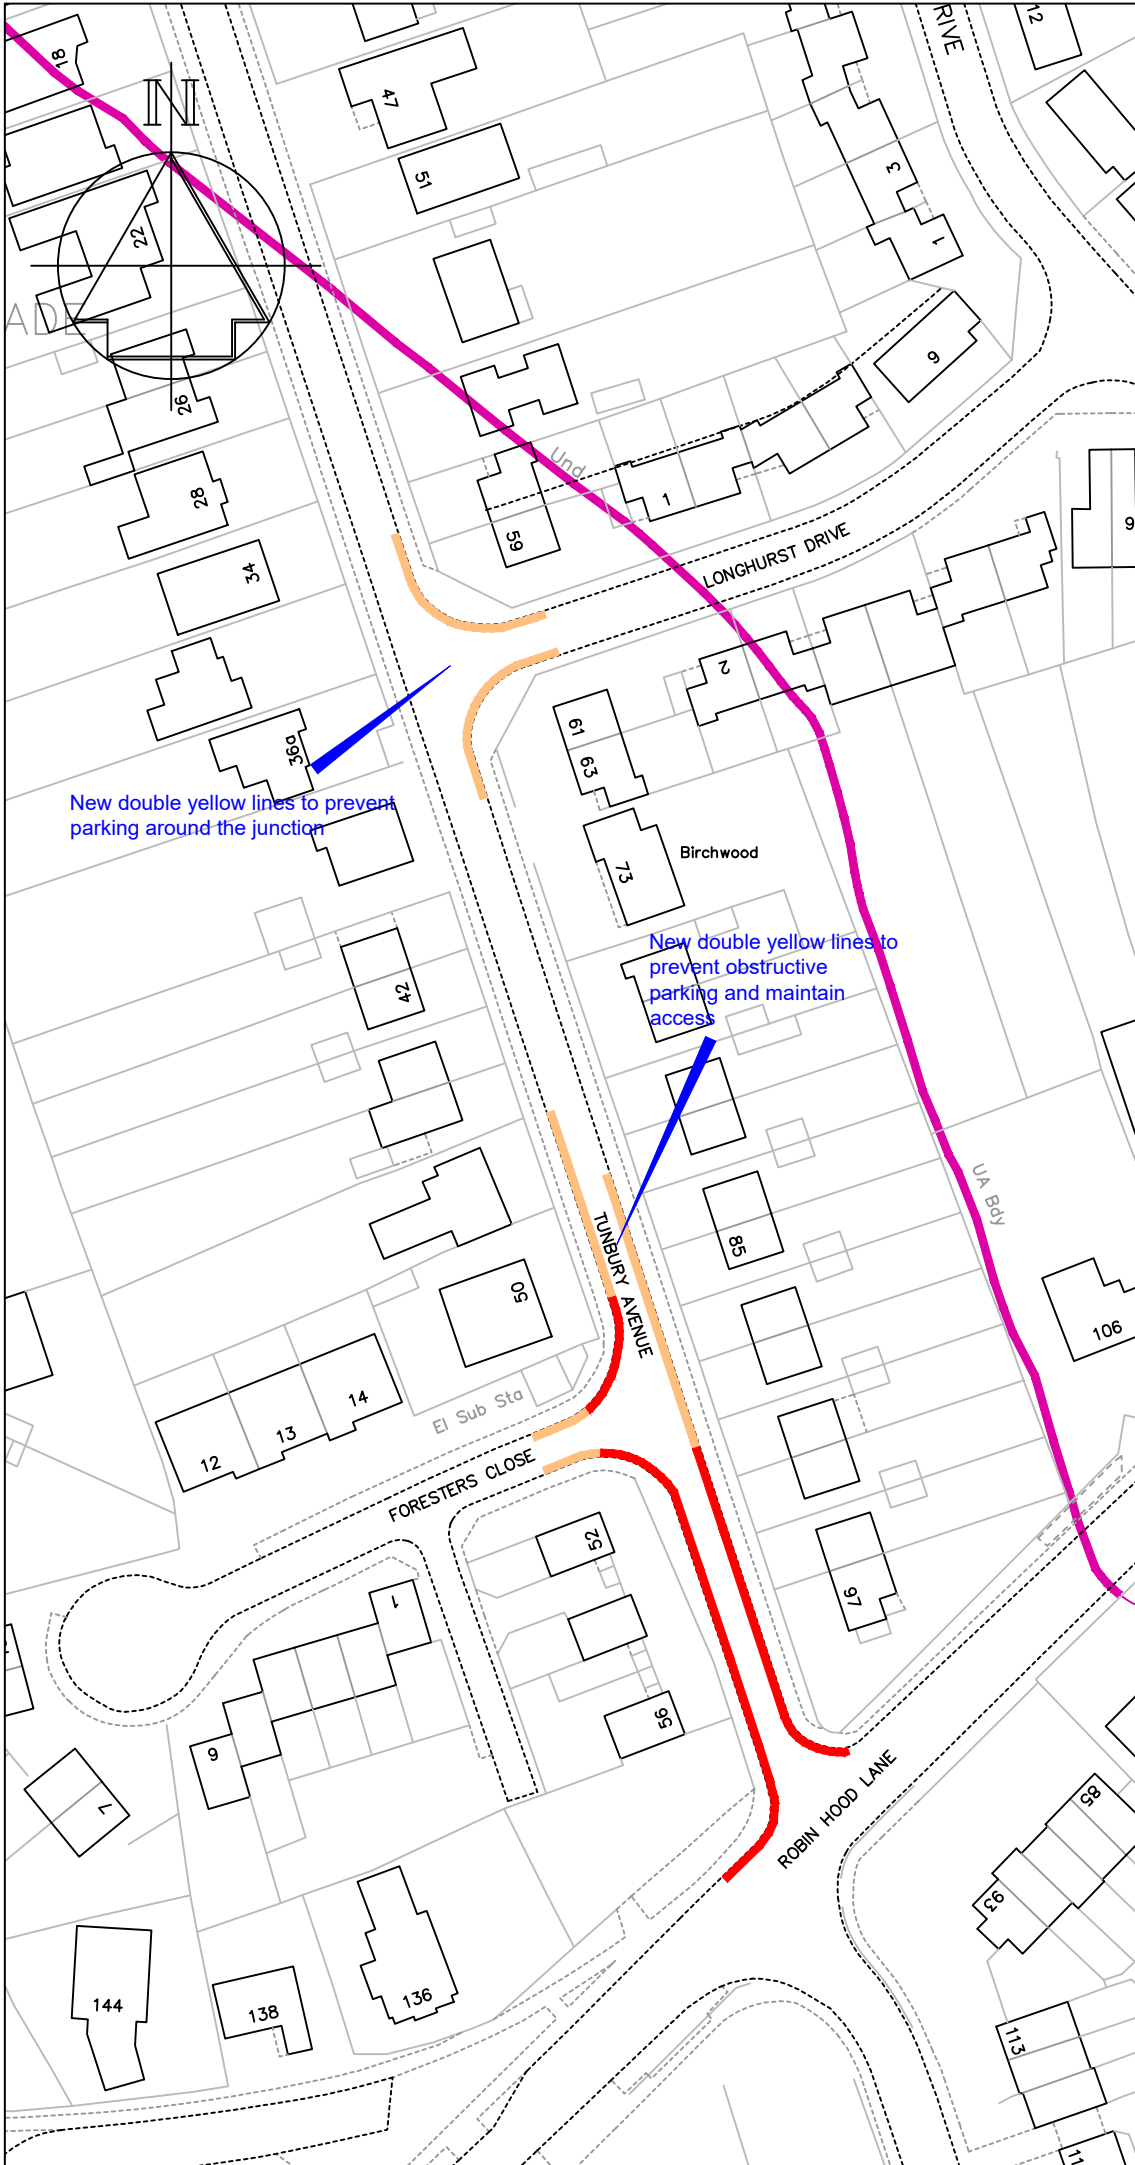

Revision	Date
-	-



STREETSCENE,  
LEISURE & TECHNICAL  
SERVICES

**Parking Team**  
Gibson Building  
Gibson Drive  
Kings Hill  
West Malling  
Kent ME19 4LZ  
Tel: 01732 844522

Project Title  
**Parking Action Plan  
Phase 14  
Informal consultation**


Drawing Title  
Walderslade  
Tunbury Avenue

Drawn ACB | Checked AE | Date 03/2023

Scale 1 : 500 @ A4

Drawing No. <b>DD/598/31</b>	Rev -
---------------------------------	----------



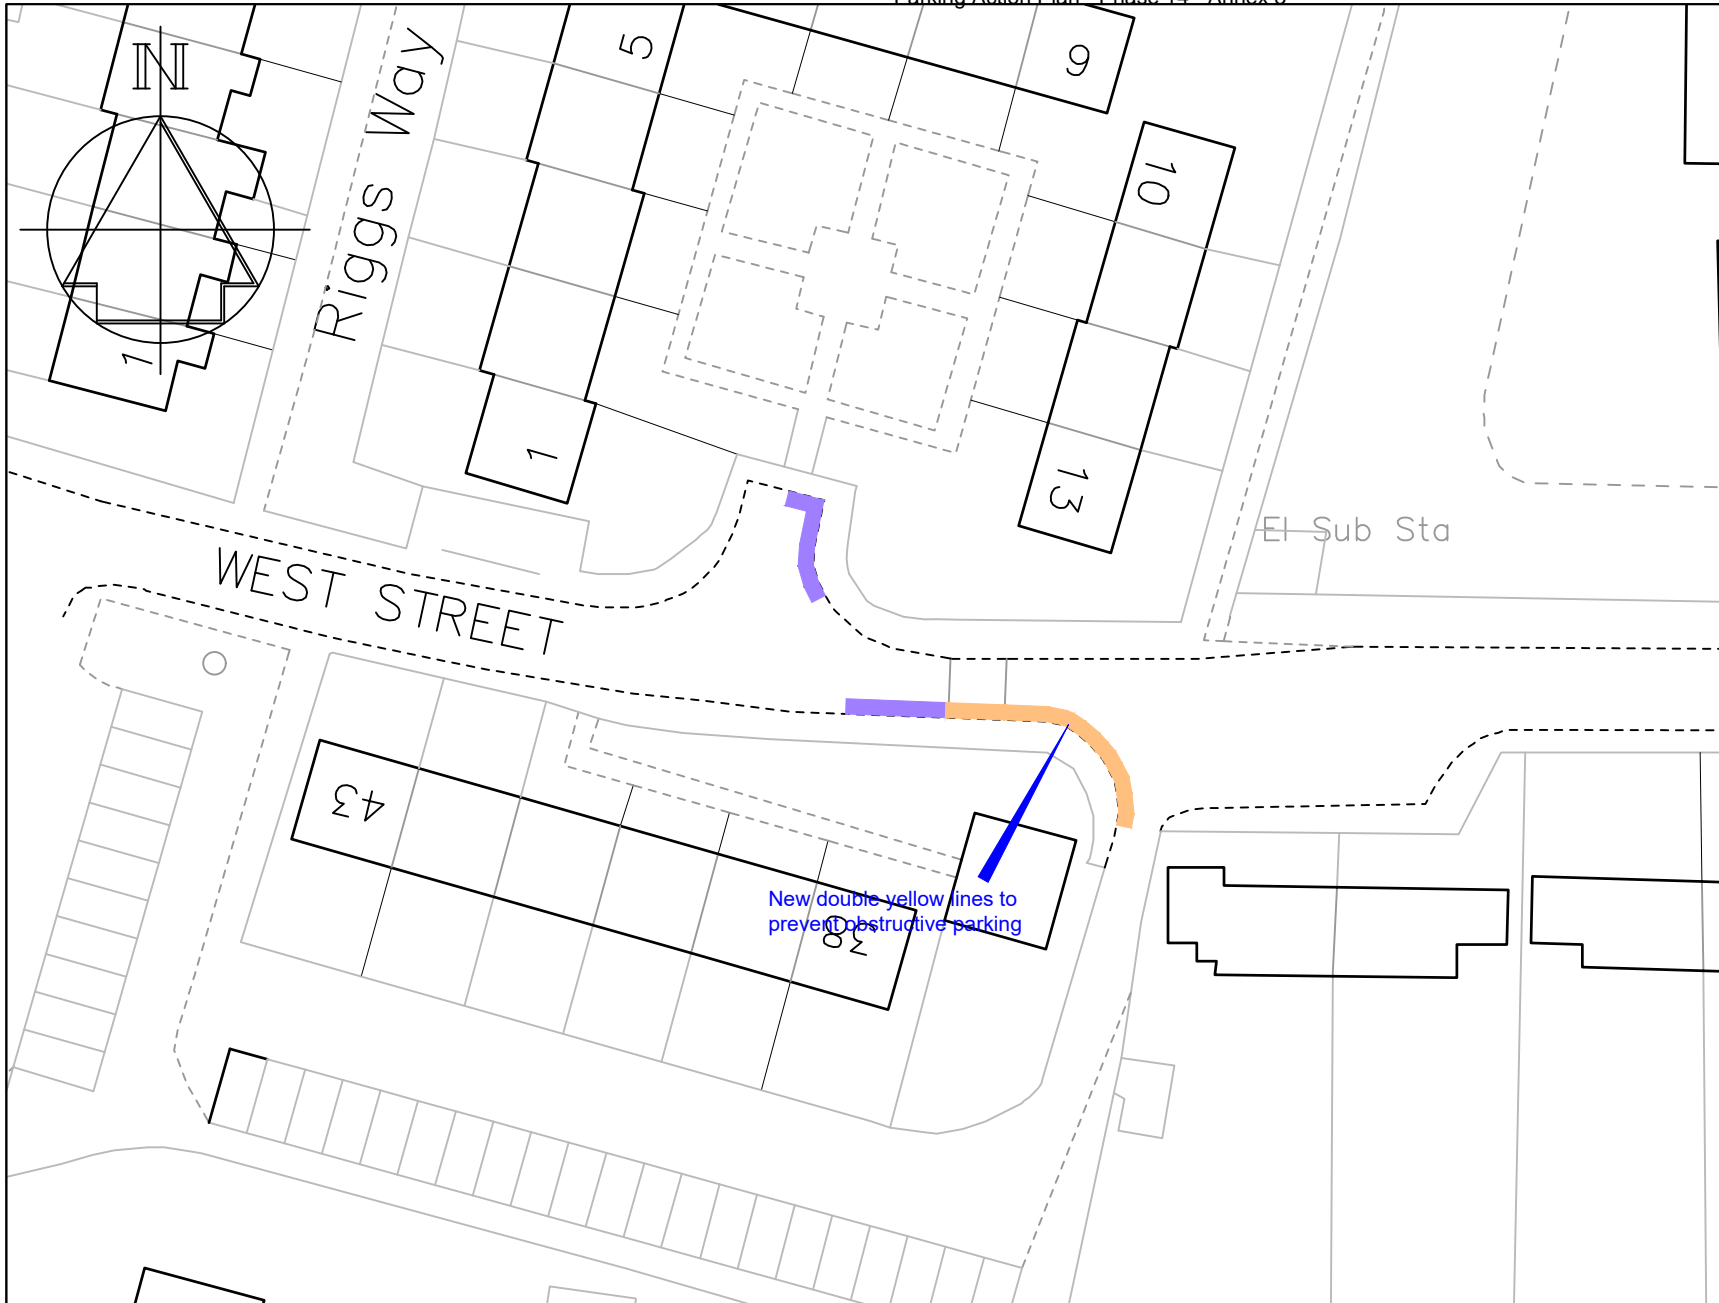

### Key

- Existing Disabled parking bay
- Proposed "No waiting at any time" (double yellow lines)



Technical Services  
 Gibson Building  
 Gibson Drive  
 Kings Hill  
 West Malling  
 Kent ME19 4LZ  
 Tel: 01732 844522

**Project Title**  
 Parking Action Plan - Phase 14  
 Informal consultation

**Drawing Title**  
 Wrotham  
 West Street

Drawn <b>ACB</b>	Checked <b>AE</b>	Date <b>03/2023</b>
Scale <b>1 : 500 @ A4</b>		
Drawing No. <b>DD/598/32</b>		Rev <b>-</b>