


Key

- █ Existing "No waiting at any time" (double yellow lines)
- █ Proposed "No waiting at any time" (double yellow lines)

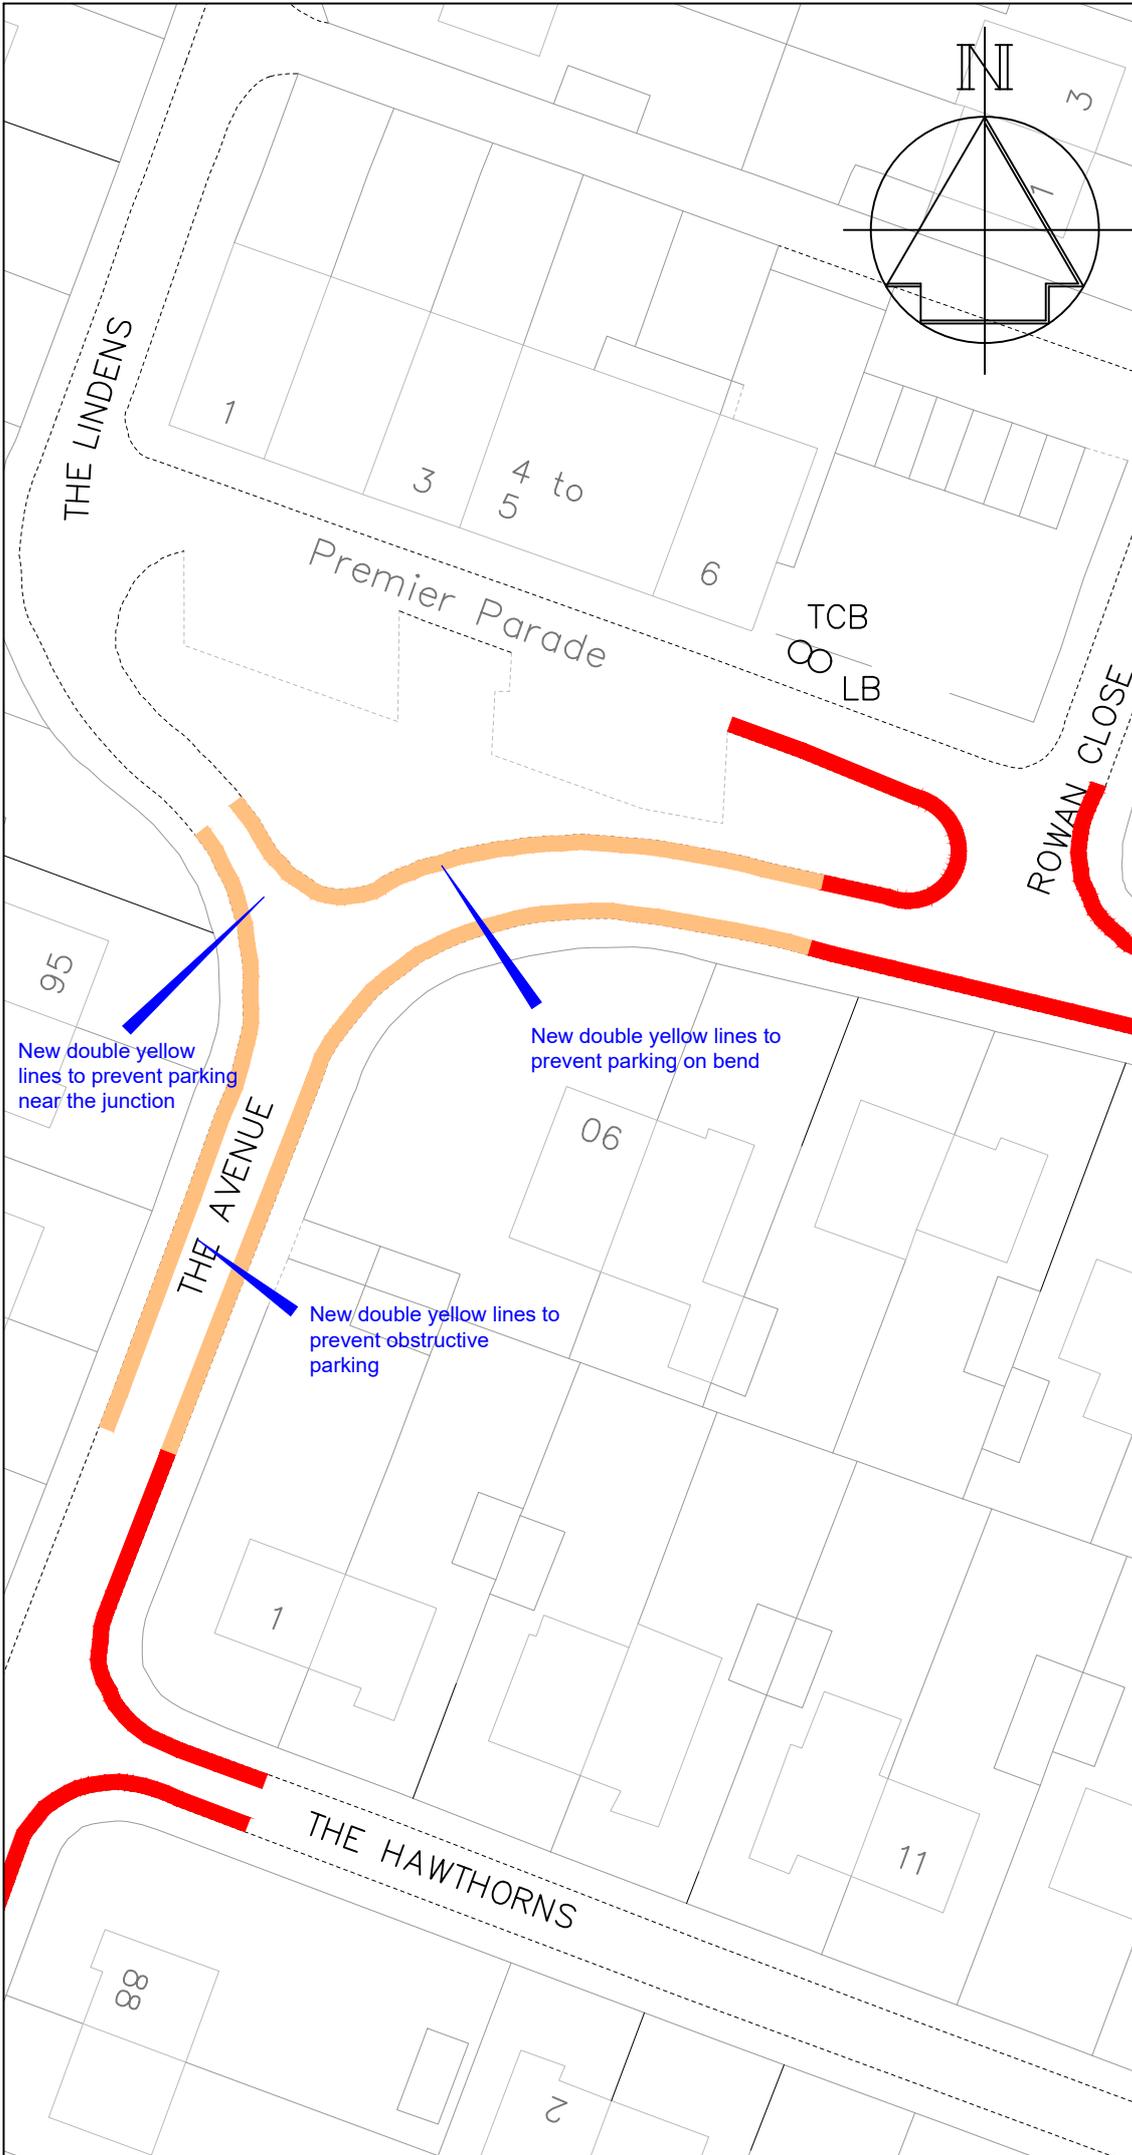

A	Restrictions in The Lindens and Premier Parade reduced or deleted	12/23
	Revision	Date



STREETSCENE,
LEISURE & TECHNICAL
SERVICES

Parking Team
Gibson Building
Gibson Drive
Kings Hill
West Malling
Kent ME19 4LZ
Tel: 01732 844522

Project Title
**Parking Action Plan
Phase 14
Post Formal consultation**

Drawing Title
Aylesford
The Avenue (near Premier Parade)
& The Lindens

Drawn ACB	Checked AE	Date 03/2023
-----------	------------	--------------

Scale 1 : 500 @ A4

Drawing No. DD/598/03	Rev A
---------------------------------	-----------------