

New double yellow lines to prevent parking on approach to roundabout and outside Council car park exit

New double yellow lines to prevent parking on and around the roundabout

- KEY**
- Existing "No waiting at any time" (double yellow lines)
 - Proposed "No waiting at any time" (double yellow lines)
 - Existing "Bus Stop Clearway" (yellow bus stop marking)

Gas Valve Compound

El Sub Sta

Council Offices

GIBSON DRIVE

WELLINGTON

16
Guys C

B	Key amended, revised to 2nd Formal	9/23
A	Revised to Formal	2/21
	Revision	Date



Technical Services
 Gibson Building
 Gibson Drive
 Kings Hill
 West Malling
 Kent ME19 4LZ
 Tel: 01732 844522 Fax: 01732 876317


Project Title
Kings Hill Parking Review
 Formal consultation

Drawing Title
Gibson Drive

Drawn	Checked	Date
ACB	AE	1/2019

Scale 1 : 1250 @ A4

Drawing No. DD/586/07	Rev B
--------------------------	----------

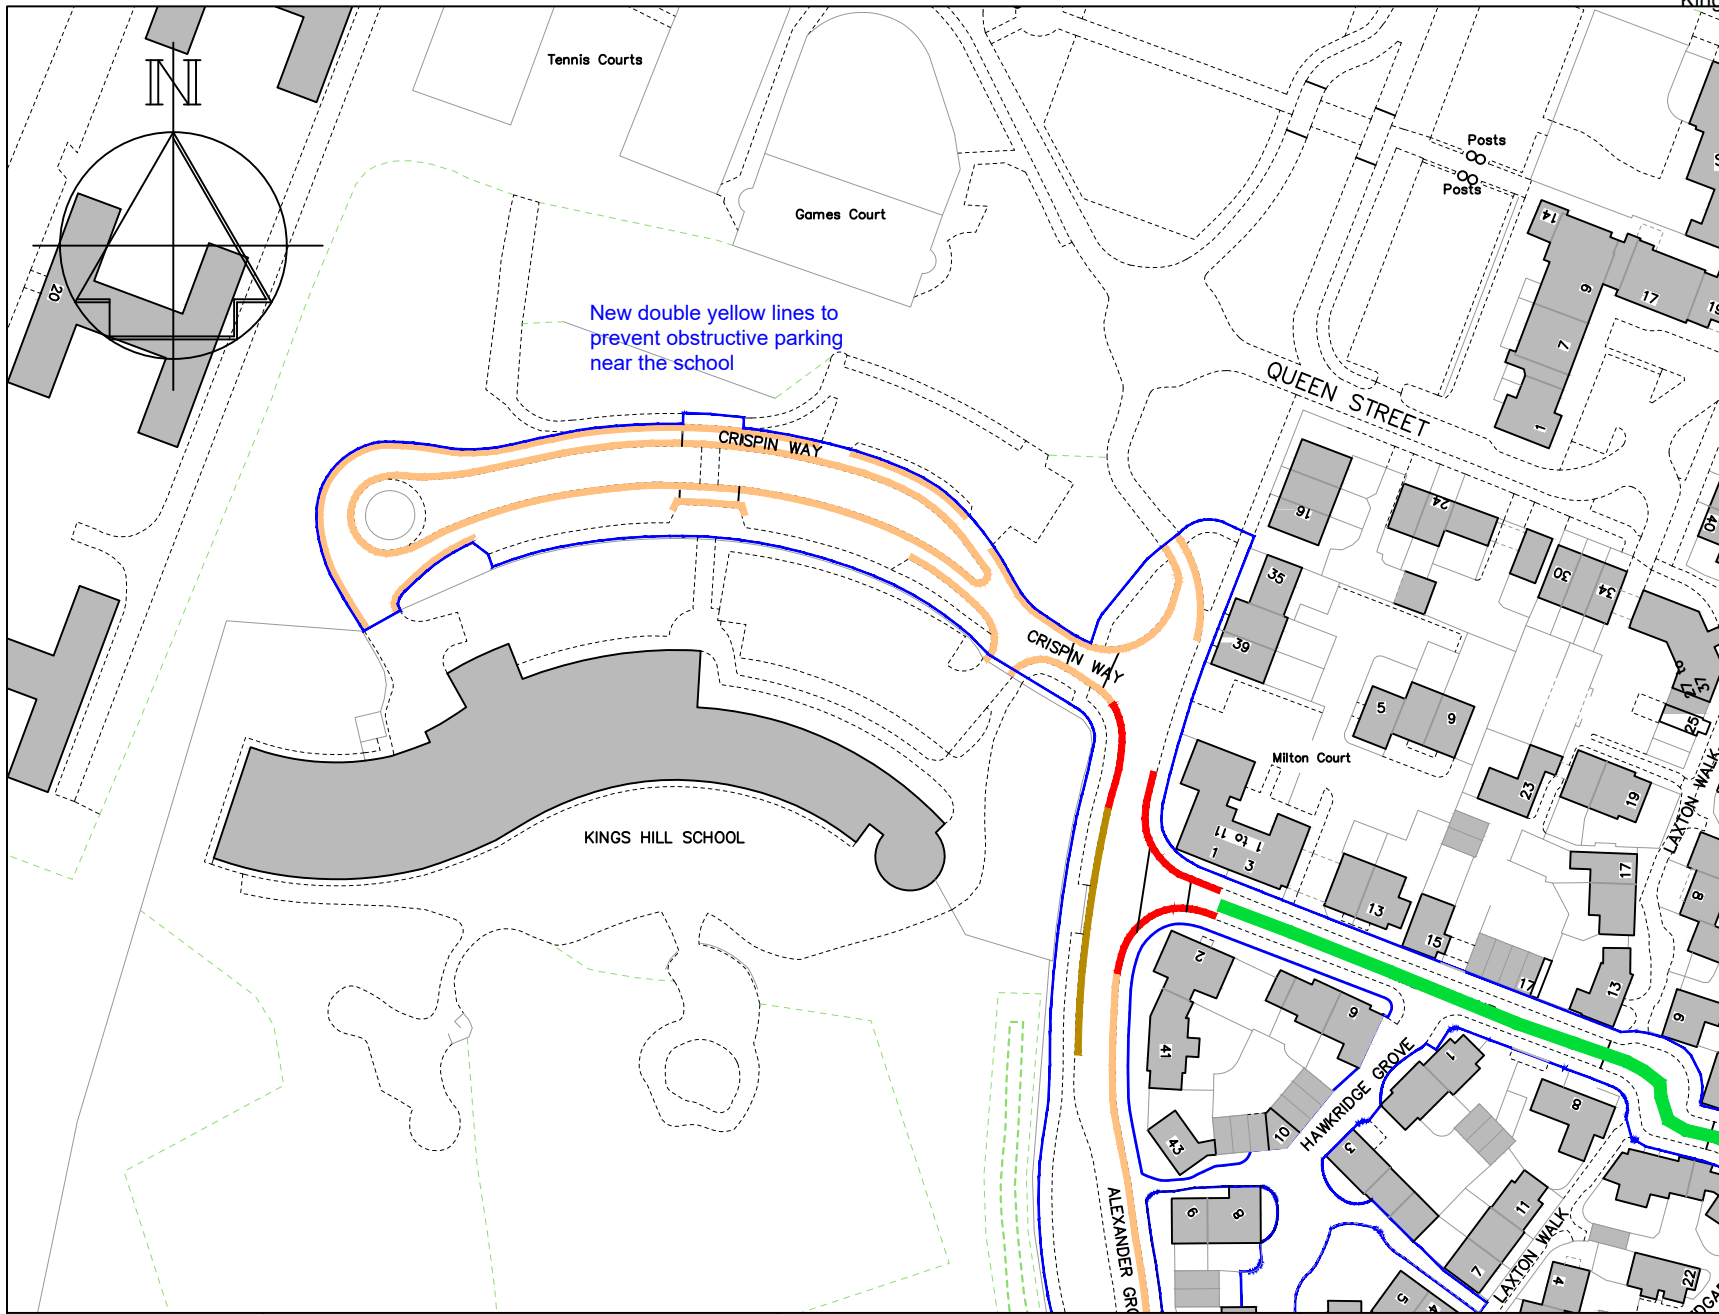

New double yellow lines to prevent obstructive parking near the school

KEY

- Existing "No waiting at any time" (double yellow lines)
- Proposed "No waiting at any time" (double yellow lines)
- Existing "School Keep Clear" (yellow zig-zag marking)
- Highway boundary (TMBC cannot introduce parking restrictions to roads that are not adopted as public highway)
- Road being considered separately by Kent County Council to become one-way (direction to be established).

B	Key amended, potential one-way added, revised to 2nd Formal	9/23
A	Revised to Formal	2/21
	Revision	Date



Technical Services
 Gibson Building
 Gibson Drive
 Kings Hill
 West Malling
 Kent ME19 4LZ
 Tel: 01732 844522 Fax: 01732 876317


Project Title
Kings Hill Parking Review
 Formal consultation

Drawing Title
Crispin Way

Drawn	Checked	Date
ACB	AE	1/2019

Scale 1 : 1250 @ A4

Drawing No. DD/586/08	Rev B
--------------------------	----------

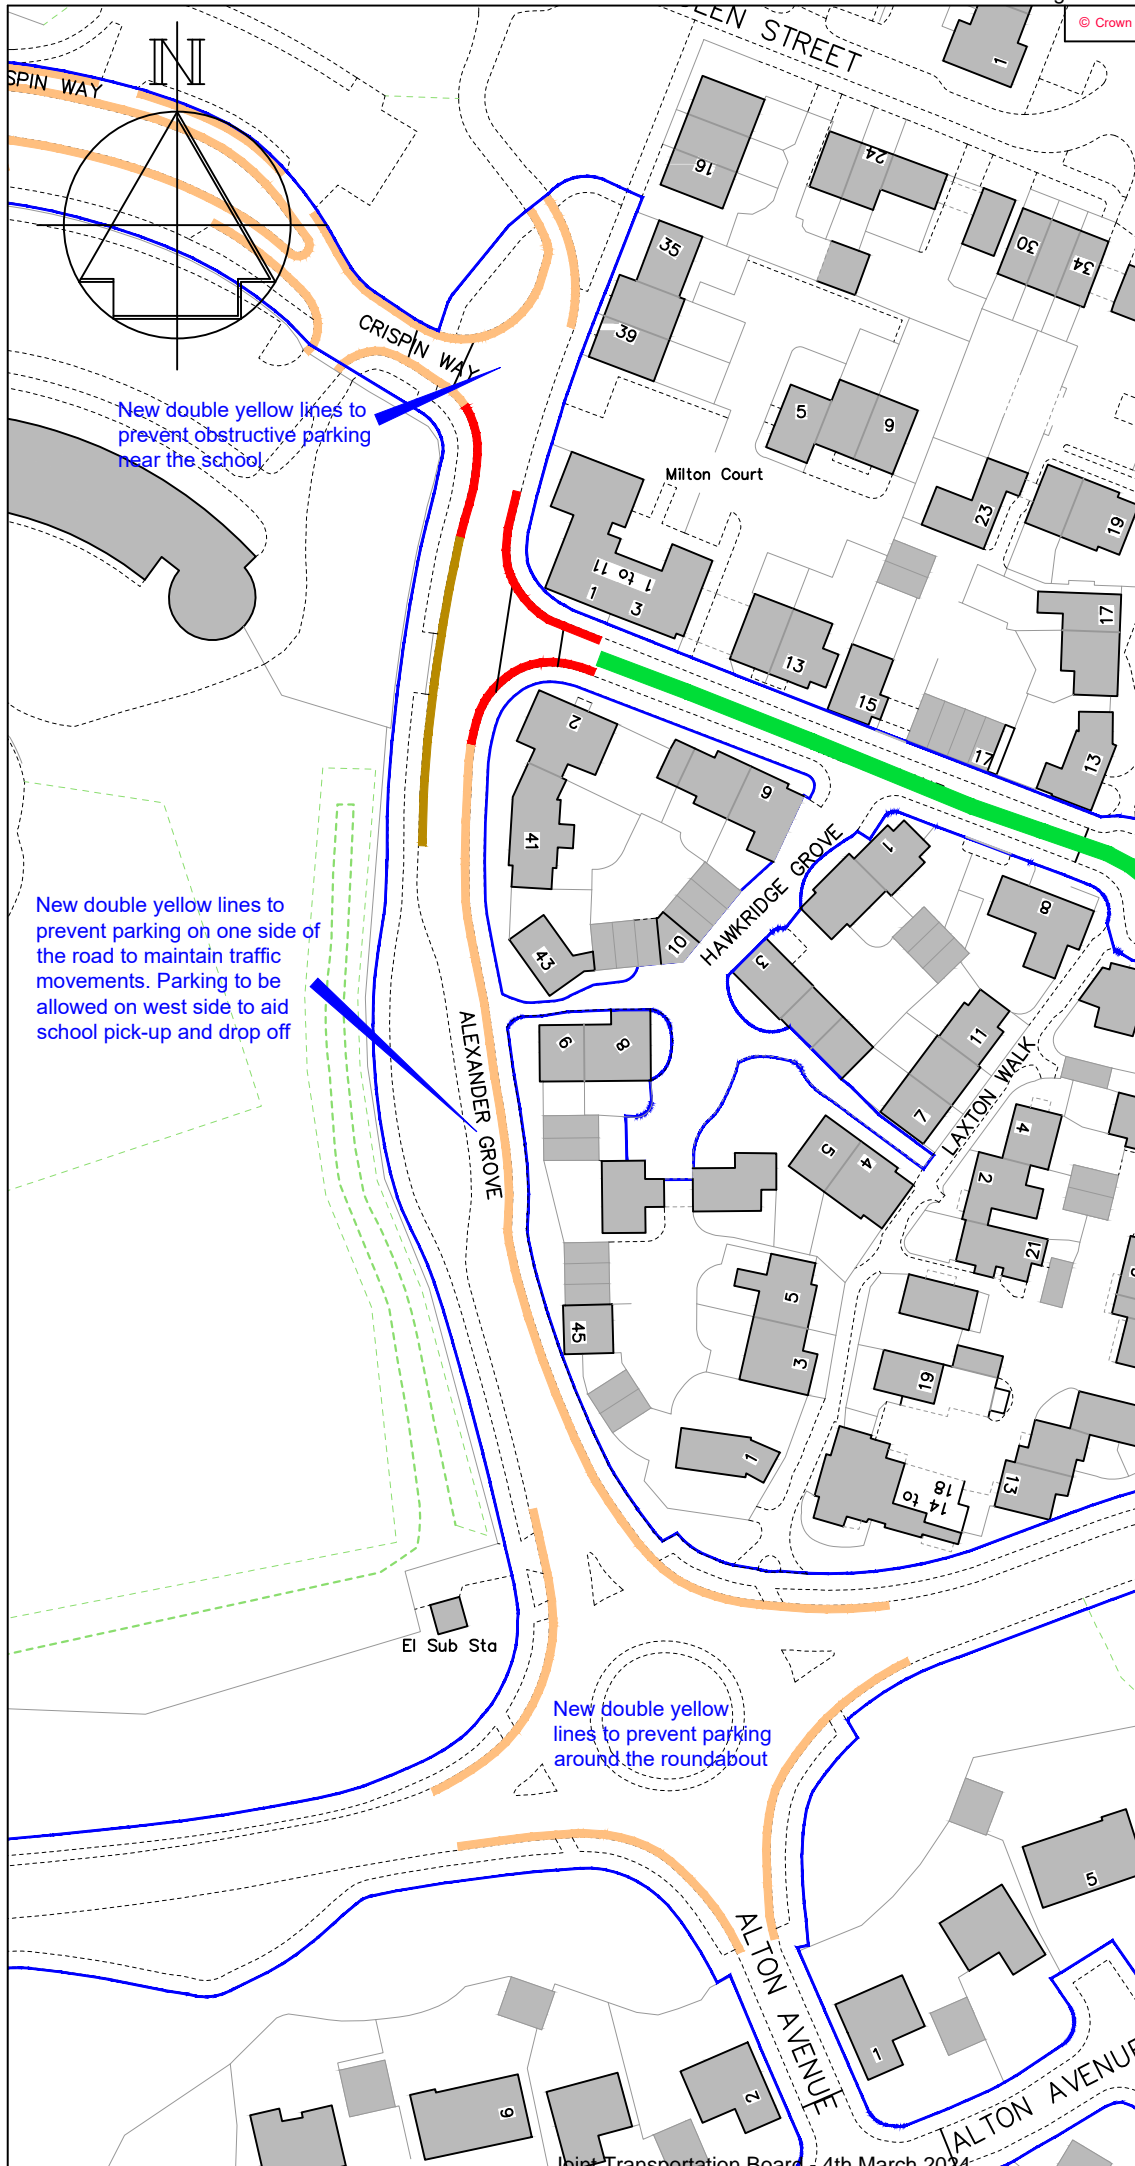

- KEY**
- Existing "No waiting at any time" (double yellow lines)
 - Proposed "No waiting at any time" (double yellow lines)
 - Existing "School Keep Clear" (yellow zig-zag marking)
 - Highway boundary (TMBC cannot introduce parking restrictions to roads that are not adopted as public highway)
 - Road being considered separately by Kent County Council to become one-way (direction to be established).

B	Key amended, possible one-way added, Revised to 2nd Formal	9/23
A	Revised to Formal	2/21
	Revision	Date




Technical Services
 Gibson Building
 Gibson Drive
 Kings Hill
 West Malling
 Kent ME19 4LZ
 Tel: 01732 844522 Fax: 01732 876317

Project Title
**Kings Hill Parking Review
 Formal consultation**

Drawing Title
**Alexander Grove, Discovery
 Drive and Alton Avenue**

Drawn ACB Checked AE Date 1/2019
 Scale 1 : 1250 @ A4

Drawing No. DD/586/09	Rev B
--------------------------	----------

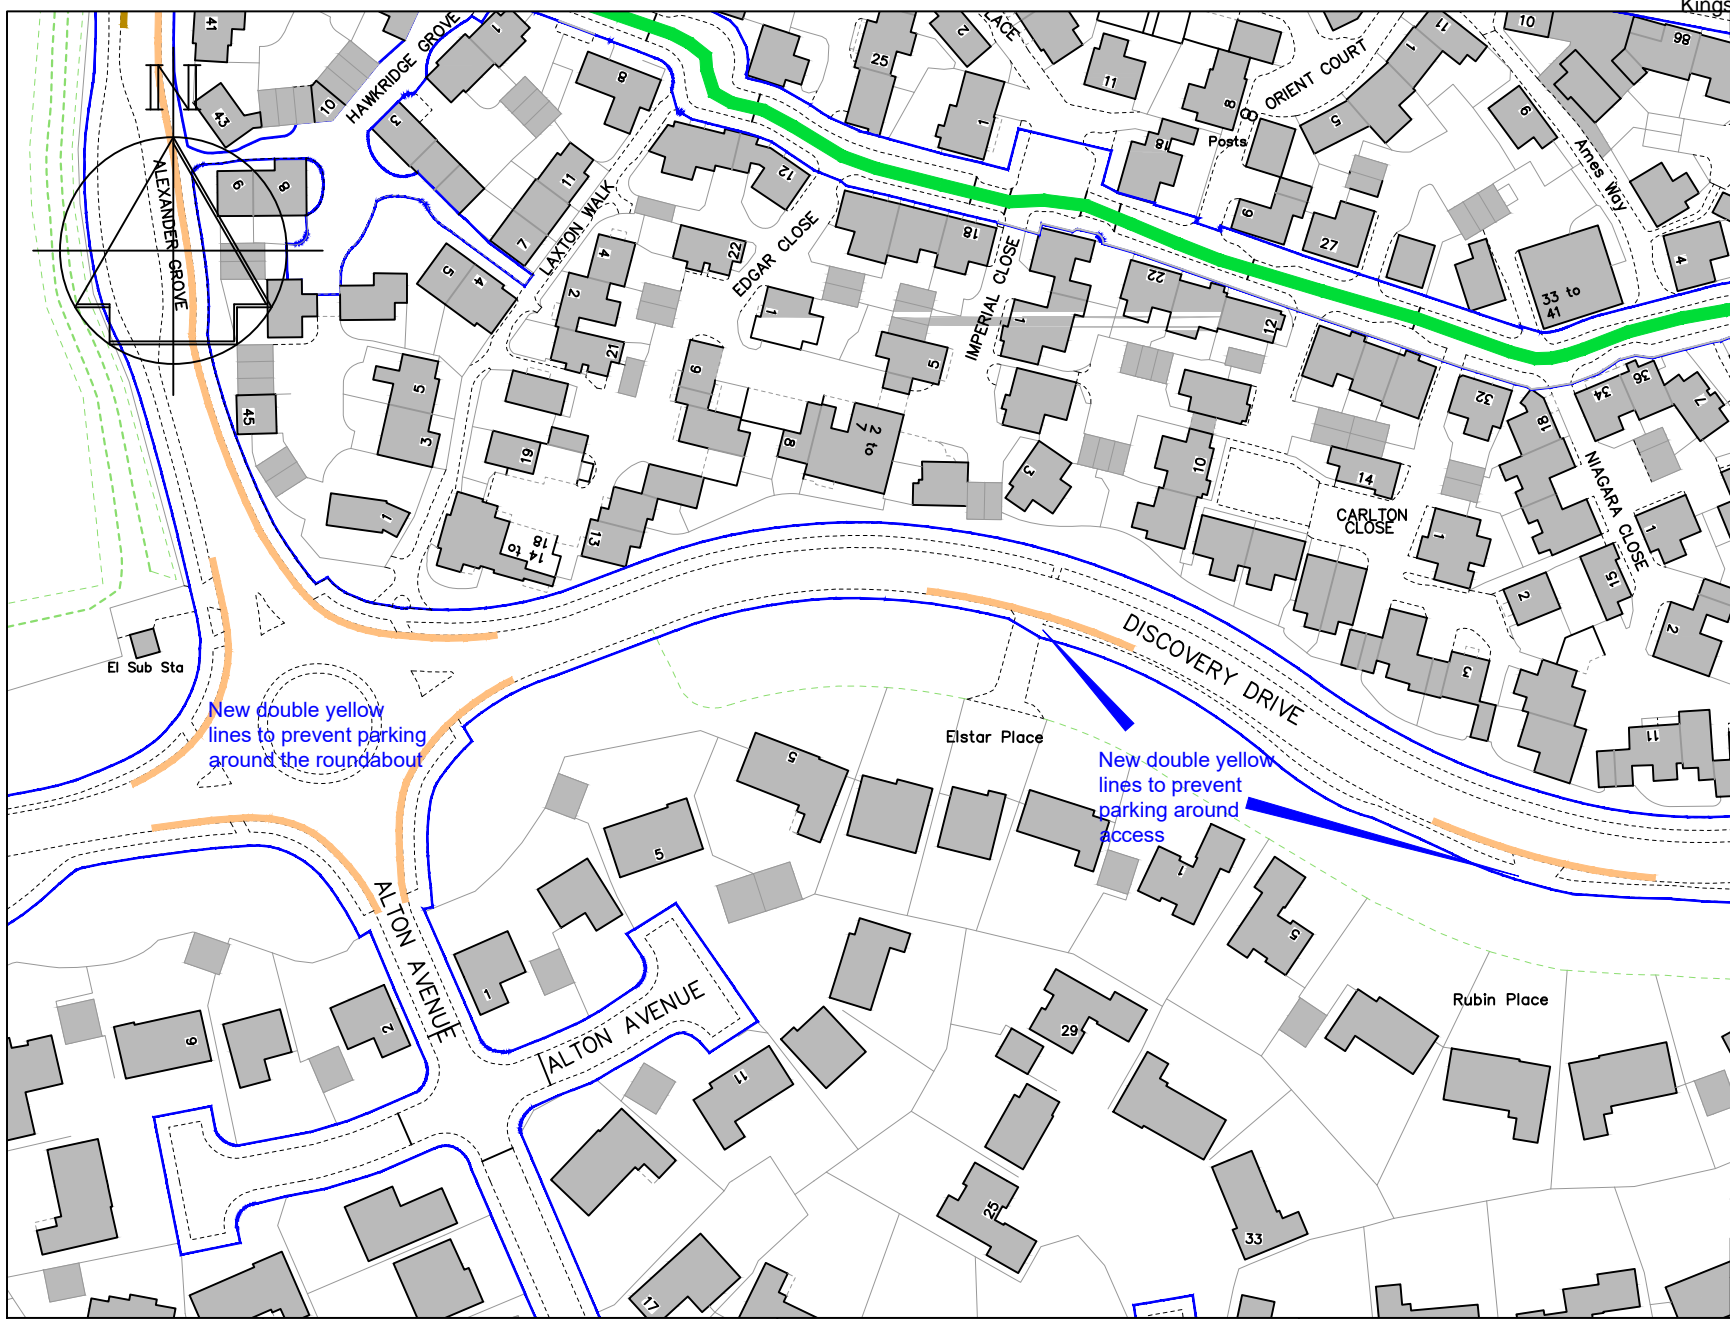

- KEY**
- Proposed "No waiting at any time" (double yellow lines)
 - Proposed "Bus Stop Clearway" (yellow bus stop marking)
 - Existing "School Keep Clear" (yellow zig-zag marking)
 - Highway boundary (TMBC cannot introduce parking restrictions to roads that are not adopted as public highway)
 - Road being considered separately by Kent County Council to become one-way (direction to be established).

New double yellow lines to prevent parking around the roundabout

New double yellow lines to prevent parking around access

B	Key amended, potential one-way added, revised to 2nd Formal	9/23
A	Revised to Formal	2/21
	Revision	Date




Technical Services
 Gibson Building
 Gibson Drive
 Kings Hill
 West Malling
 Kent ME19 4LZ
 Tel: 01732 844522 Fax: 01732 876317

Project Title
Kings Hill Parking Review
 Formal consultation

Drawing Title
Discovery Drive (east of Alexander Grove)

Drawn	Checked	Date
ACB	AE	1/2019

Scale 1 : 1250 @ A4	
Drawing No. DD/586/10	Rev B

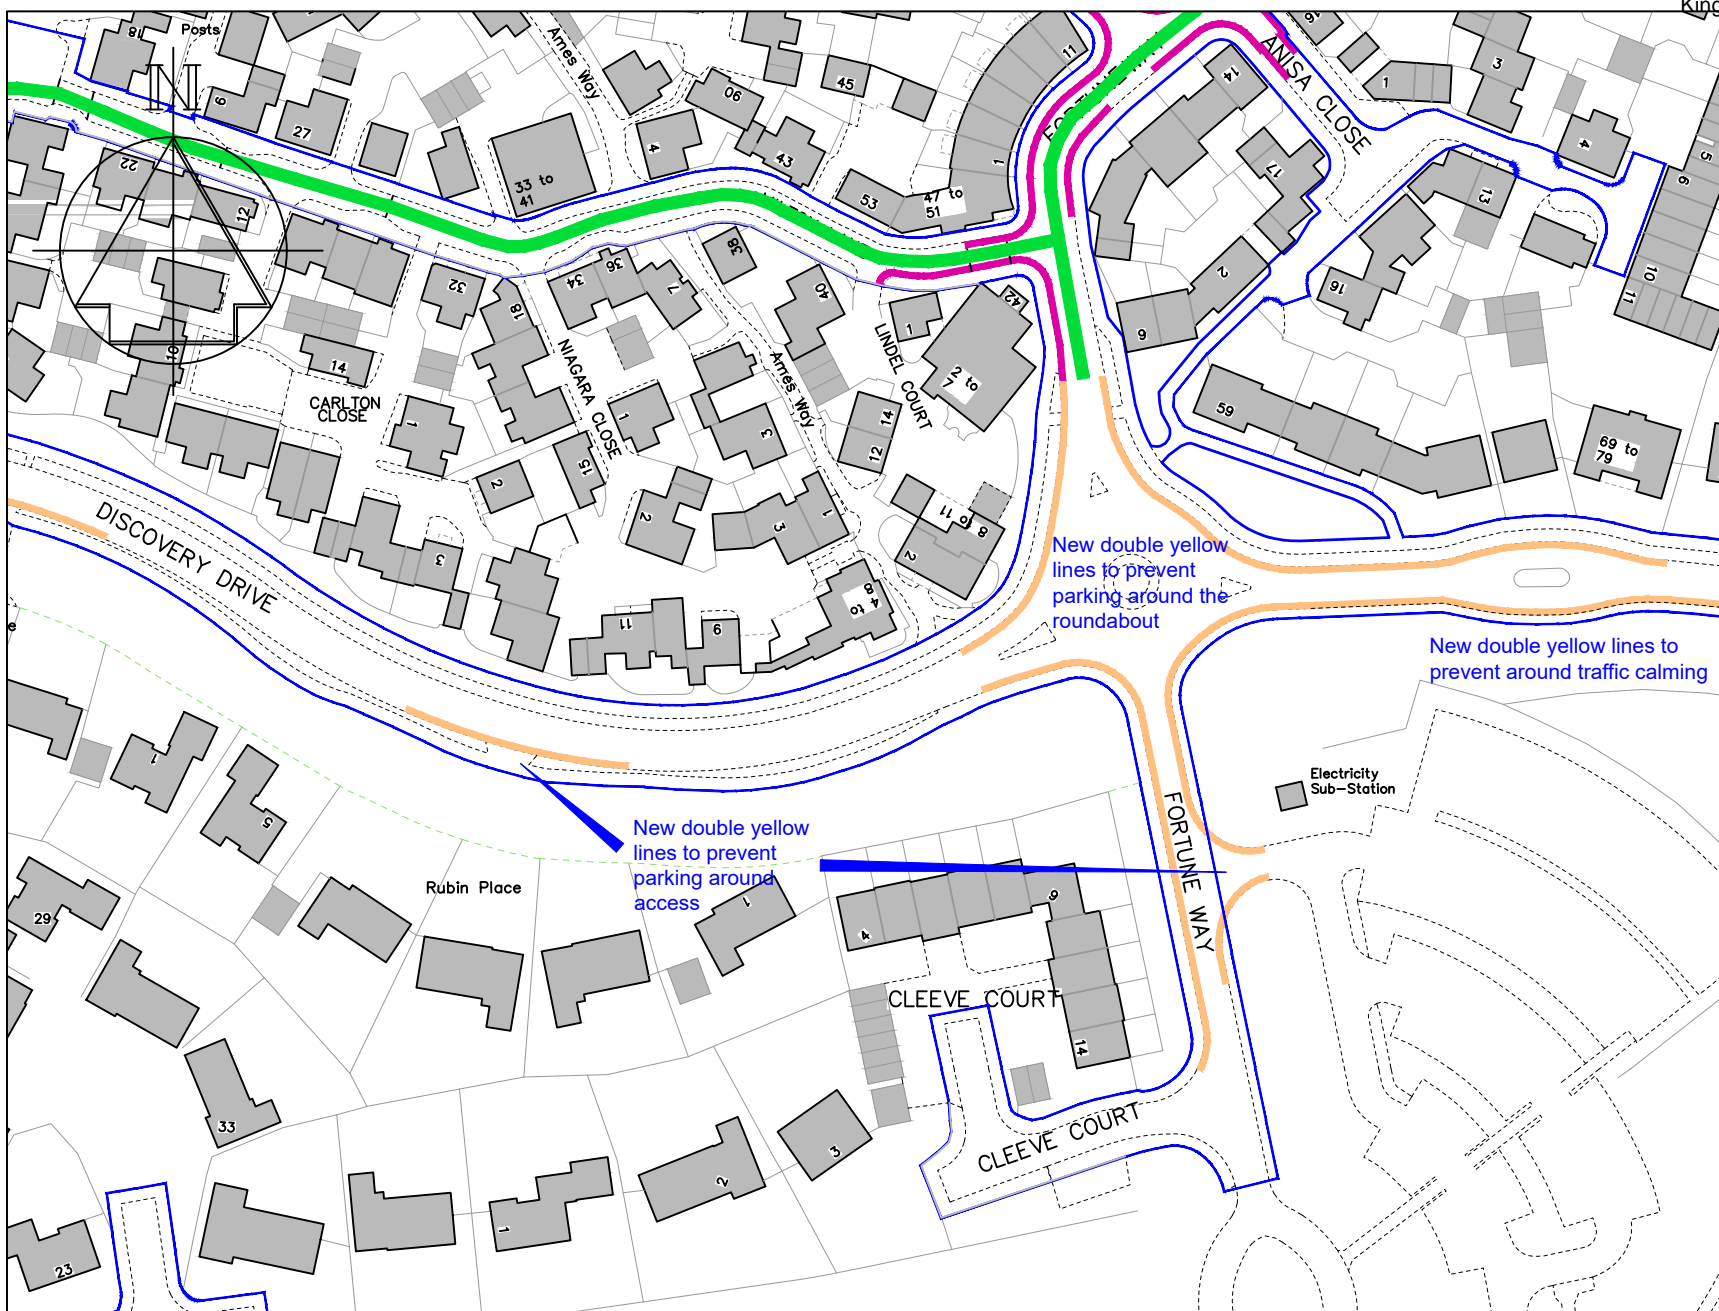

KEY

- Existing "No waiting at any time" (double yellow lines)
- Proposed "No waiting at any time" (double yellow lines)
- Highway boundary (TMBC cannot introduce parking restrictions to roads that are not adopted as public highway)
- Road being considered separately by Kent County Council to become one-way (direction to be established).
- Proposed "No waiting at any time" (double yellow lines), not being taken forward until KCC's one-way street proposals are resolved.

New double yellow lines to prevent parking around the roundabout

New double yellow lines to prevent around traffic calming

New double yellow lines to prevent parking around access

B	Key amended, potential one-way added, revised to 2nd Formal	9/23
A	Revised to Formal	2/21
	Revision	Date




Technical Services
 Gibson Building
 Gibson Drive
 Kings Hill
 West Malling
 Kent ME19 4LZ
 Tel: 01732 844522 Fax: 01732 876317

Project Title
Kings Hill Parking Review
 Formal consultation

Drawing Title
Discovery Drive and Fortune Way
 (southern section)

Drawn	Checked	Date
ACB	AE	1/2019

Scale 1 : 1250 @ A4	
Drawing No. DD/586/11	Rev B

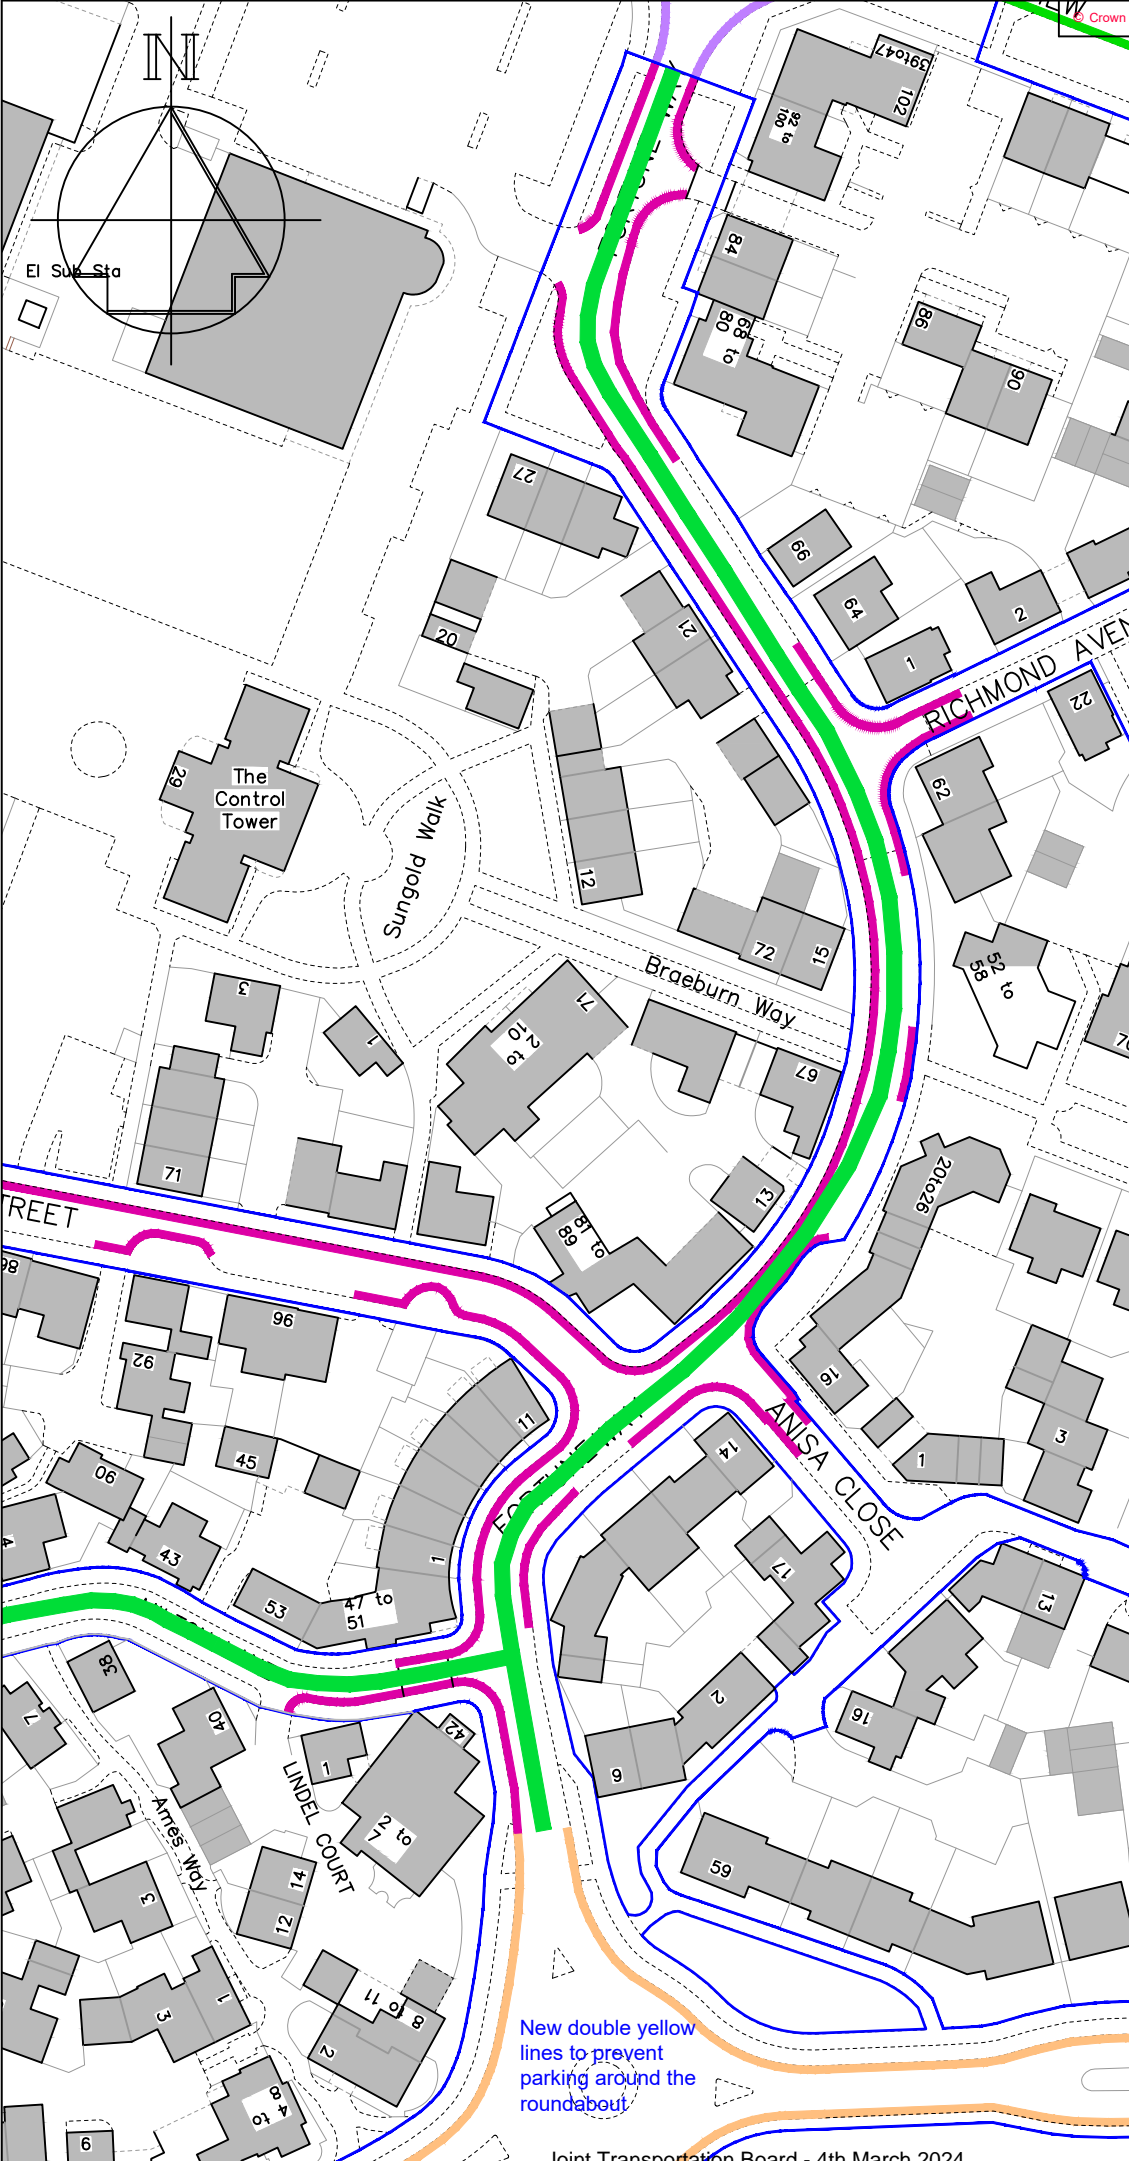

- KEY**
- Existing "No waiting at any time" (double yellow lines)
 - Proposed "No waiting at any time" (double yellow lines) should the road be adopted by Kent County Council
 - Highway boundary (TMBC cannot introduce parking restrictions to roads that are not adopted as public highway)
 - Road being considered separately by Kent County Council to become one-way (direction to be established).
 - Proposed "No waiting at any time" (double yellow lines), not being taken forward until KCC's one-way street proposals are resolved.

B	Key amended, possible one-way added, Revised to 2nd Formal	9/23
A	Revised to Formal	2/21
	Revision	Date



Technical Services
 Gibson Building
 Gibson Drive
 Kings Hill
 West Malling
 Kent ME19 4LZ
 Tel: 01732 844522 Fax: 01732 876317


Project Title
 Kings Hill Parking Review
 Formal consultation

Drawing Title
 Fortune Way

Drawn ACB Checked AE Date 1/2019
 Scale 1 : 1250 @ A4

Drawing No. DD/586/12	Rev B
--------------------------	----------

New double yellow lines to prevent parking around the roundabout

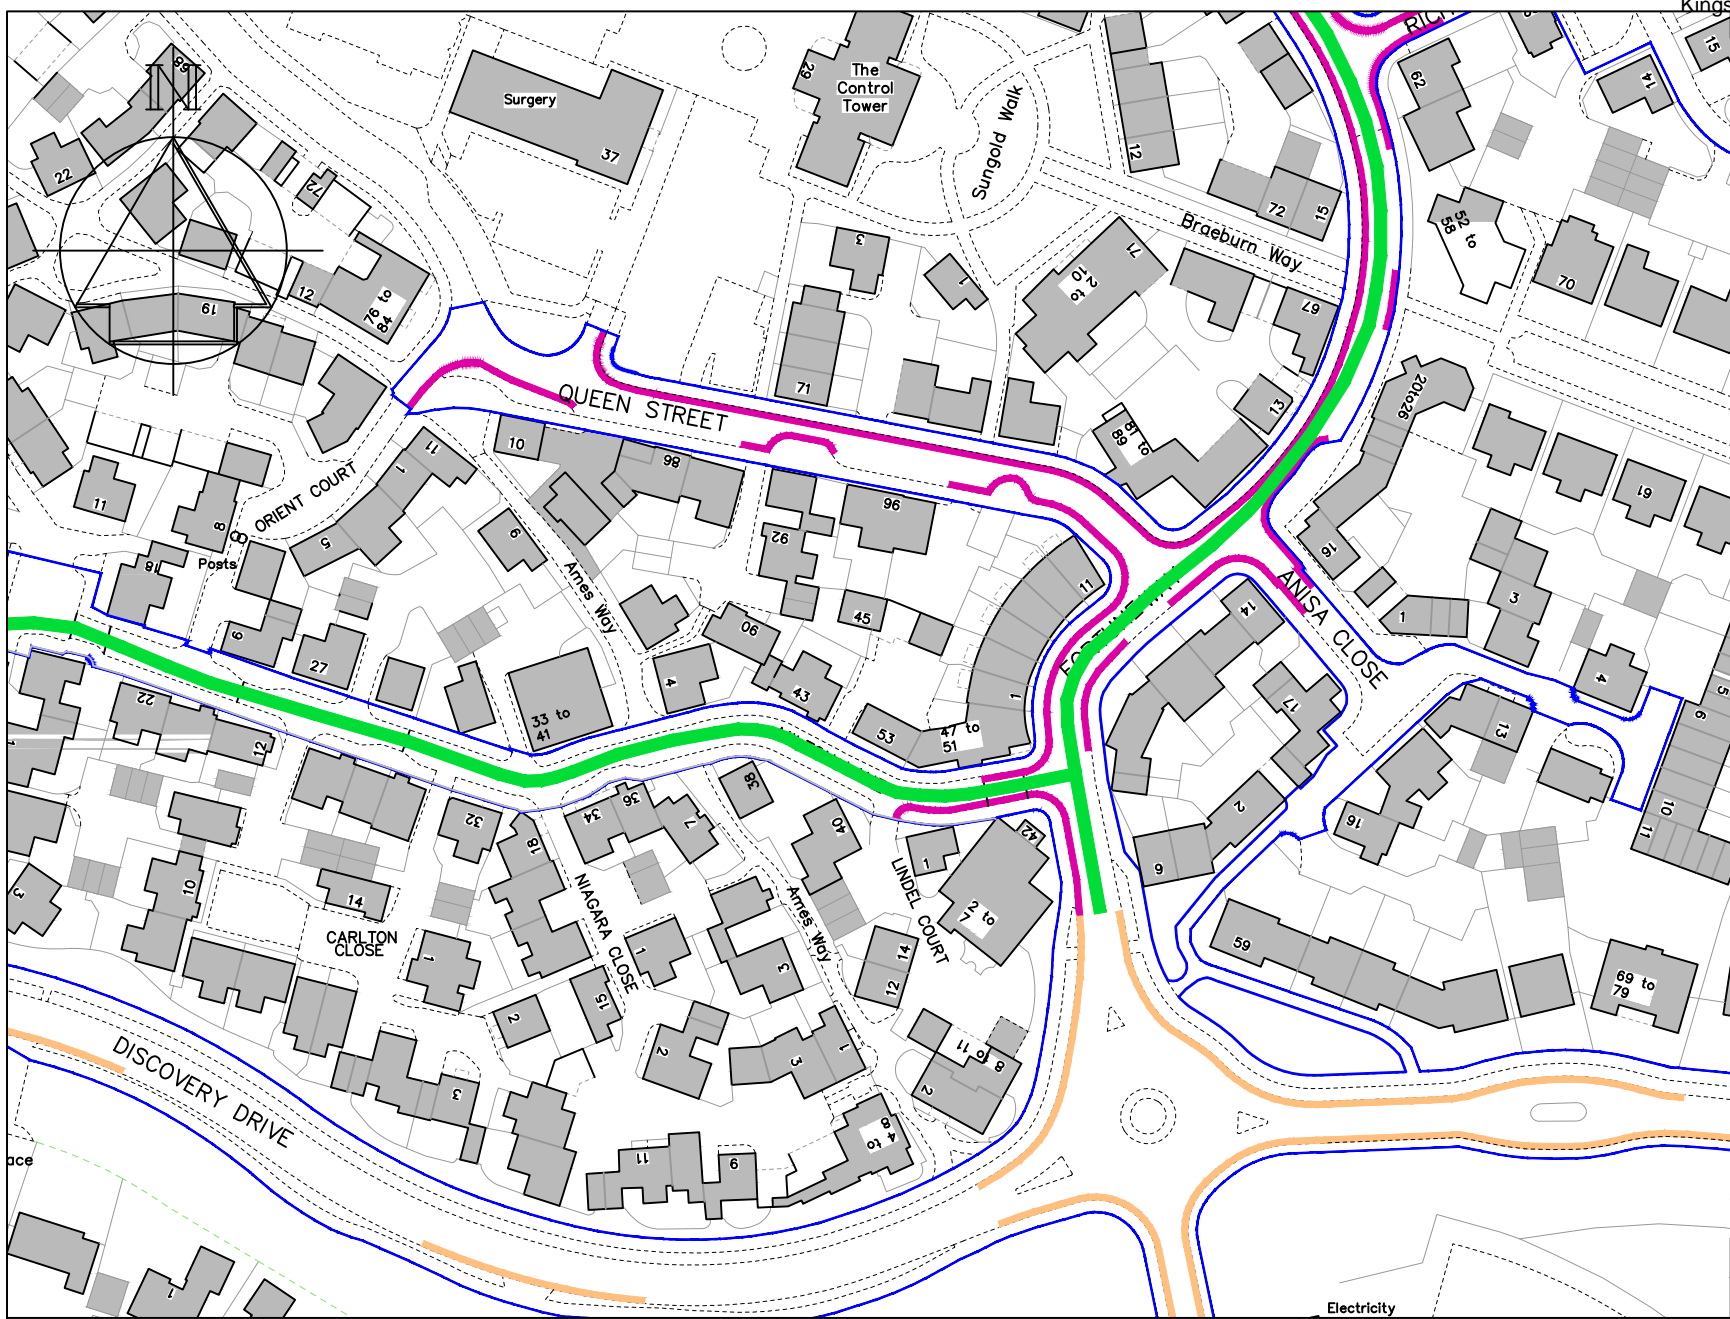

- KEY**
- Existing "No waiting at any time" (double yellow lines)
 - Proposed "No waiting at any time" (double yellow lines)
 - Highway boundary (TMBC cannot introduce parking restrictions to roads that are not adopted as public highway)
 - Road being considered separately by Kent County Council to become one-way (direction to be established).
 - Proposed "No waiting at any time" (double yellow lines), not being taken forward until KCC's one-way street proposals are resolved.

B	Key amended, potential one-way added, revised to 2nd Formal	9/23
A	Revised to Formal	2/21
	Revision	Date




Technical Services
 Gibson Building
 Gibson Drive
 Kings Hill
 West Malling
 Kent ME19 4LZ
 Tel: 01732 844522 Fax: 01732 876317

Project Title
Kings Hill Parking Review
 Formal consultation

Drawing Title
Queen Street

Drawn	Checked	Date
ACB	AE	1/2019
Scale 1 : 1250 @ A4		
Drawing No. DD/586/13	Rev B	

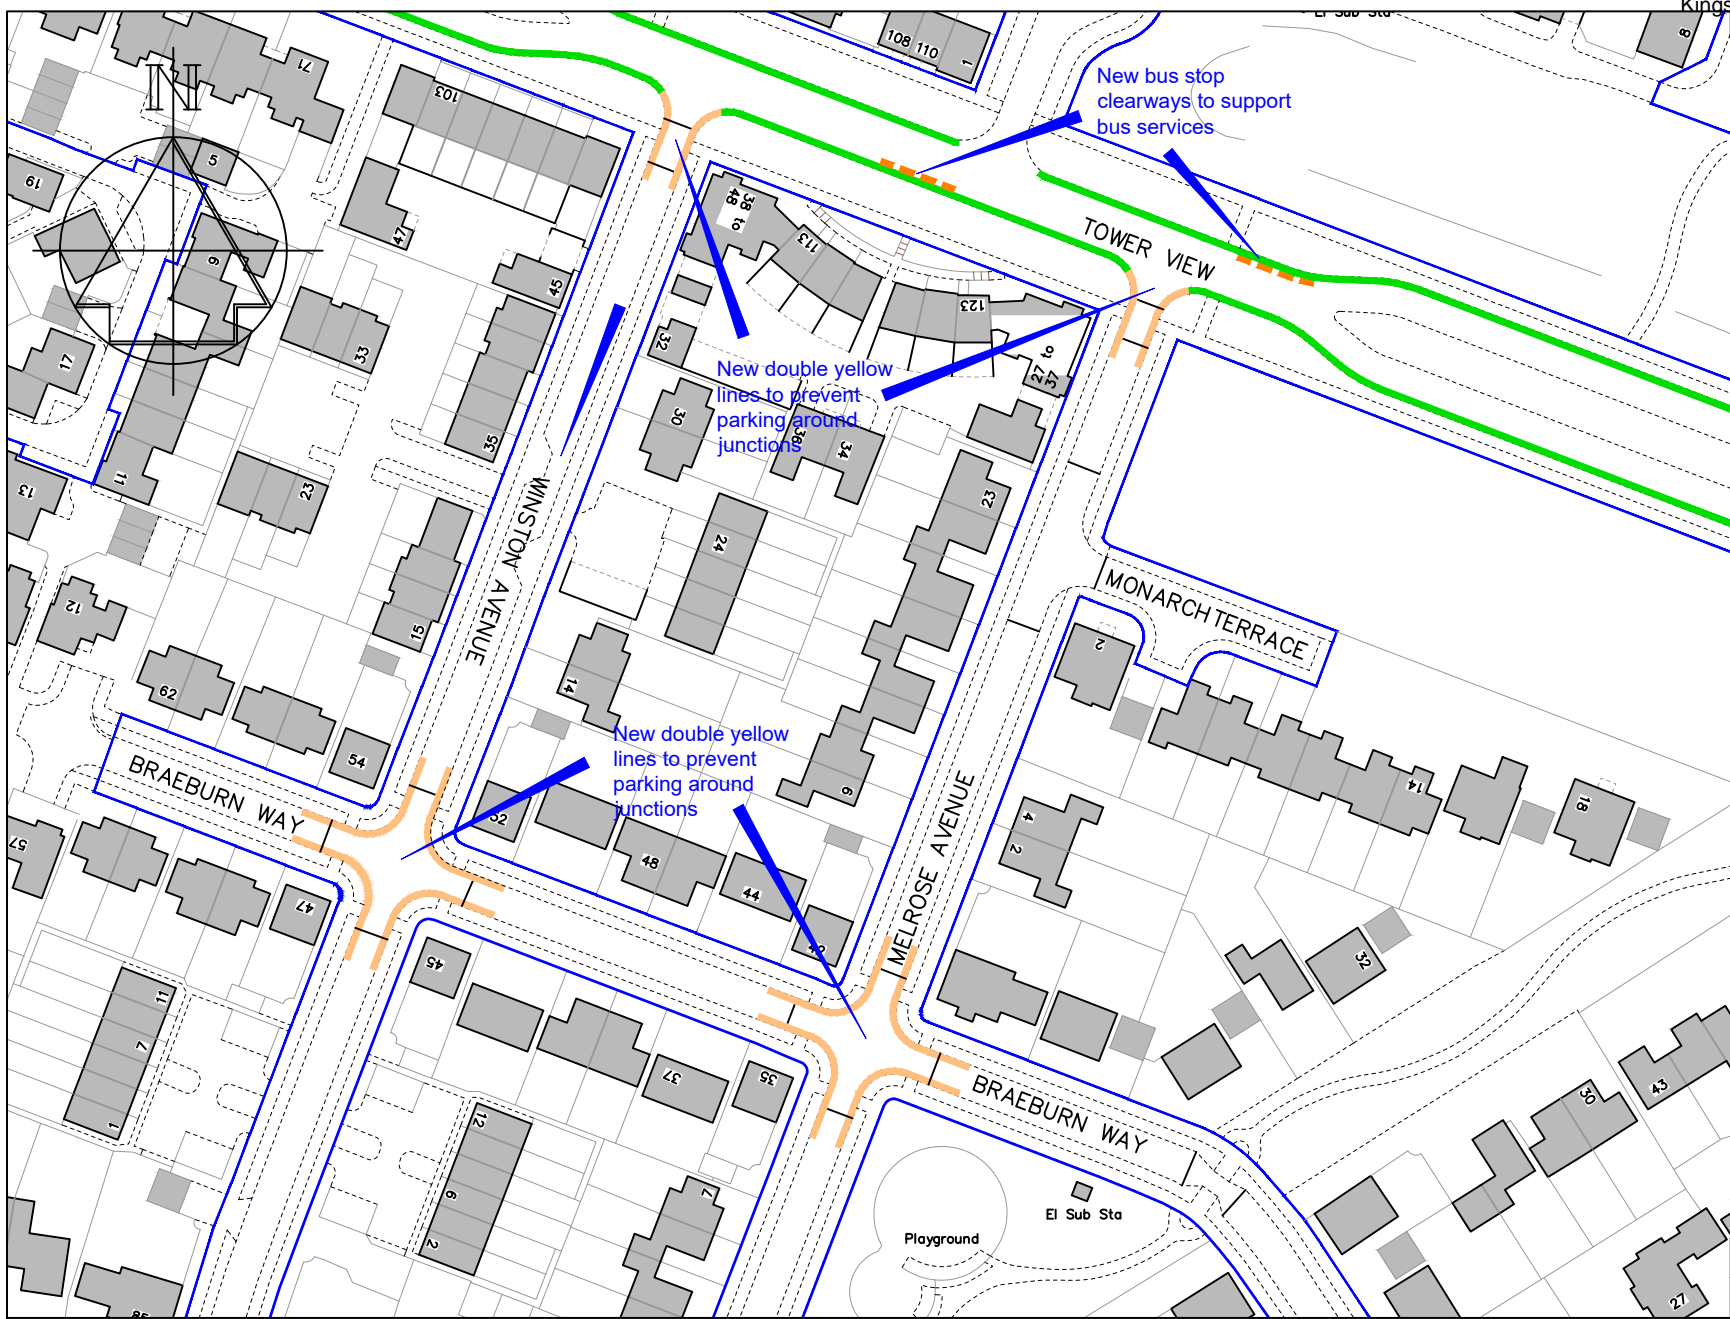

- KEY**
- Proposed "No waiting at any time" (double yellow lines)
 - - - Proposed "Bus Stop Clearway" (yellow bus stop marking)
 - Existing "No waiting at any time and No loading at any time" (double yellow line with double kerb markings)
 - Highway boundary (TMBC cannot introduce parking restrictions to roads that are not adopted as public highway)

B	Key amended, revised to 2nd Formal	9/23
A	Revised to Formal	2/21
	Revision	Date




Technical Services
 Gibson Building
 Gibson Drive
 Kings Hill
 West Malling
 Kent ME19 4LZ
 Tel: 01732 844522 Fax: 01732 876317

Project Title
Kings Hill Parking Review
 Formal consultation

Drawing Title
Braeburn Way, Tower View,
Winston Ave and Melrose Ave

Drawn	Checked	Date
ACB	AE	1/2019
Scale 1 : 1250 @ A4		
Drawing No.	Rev	
DD/586/14	B	

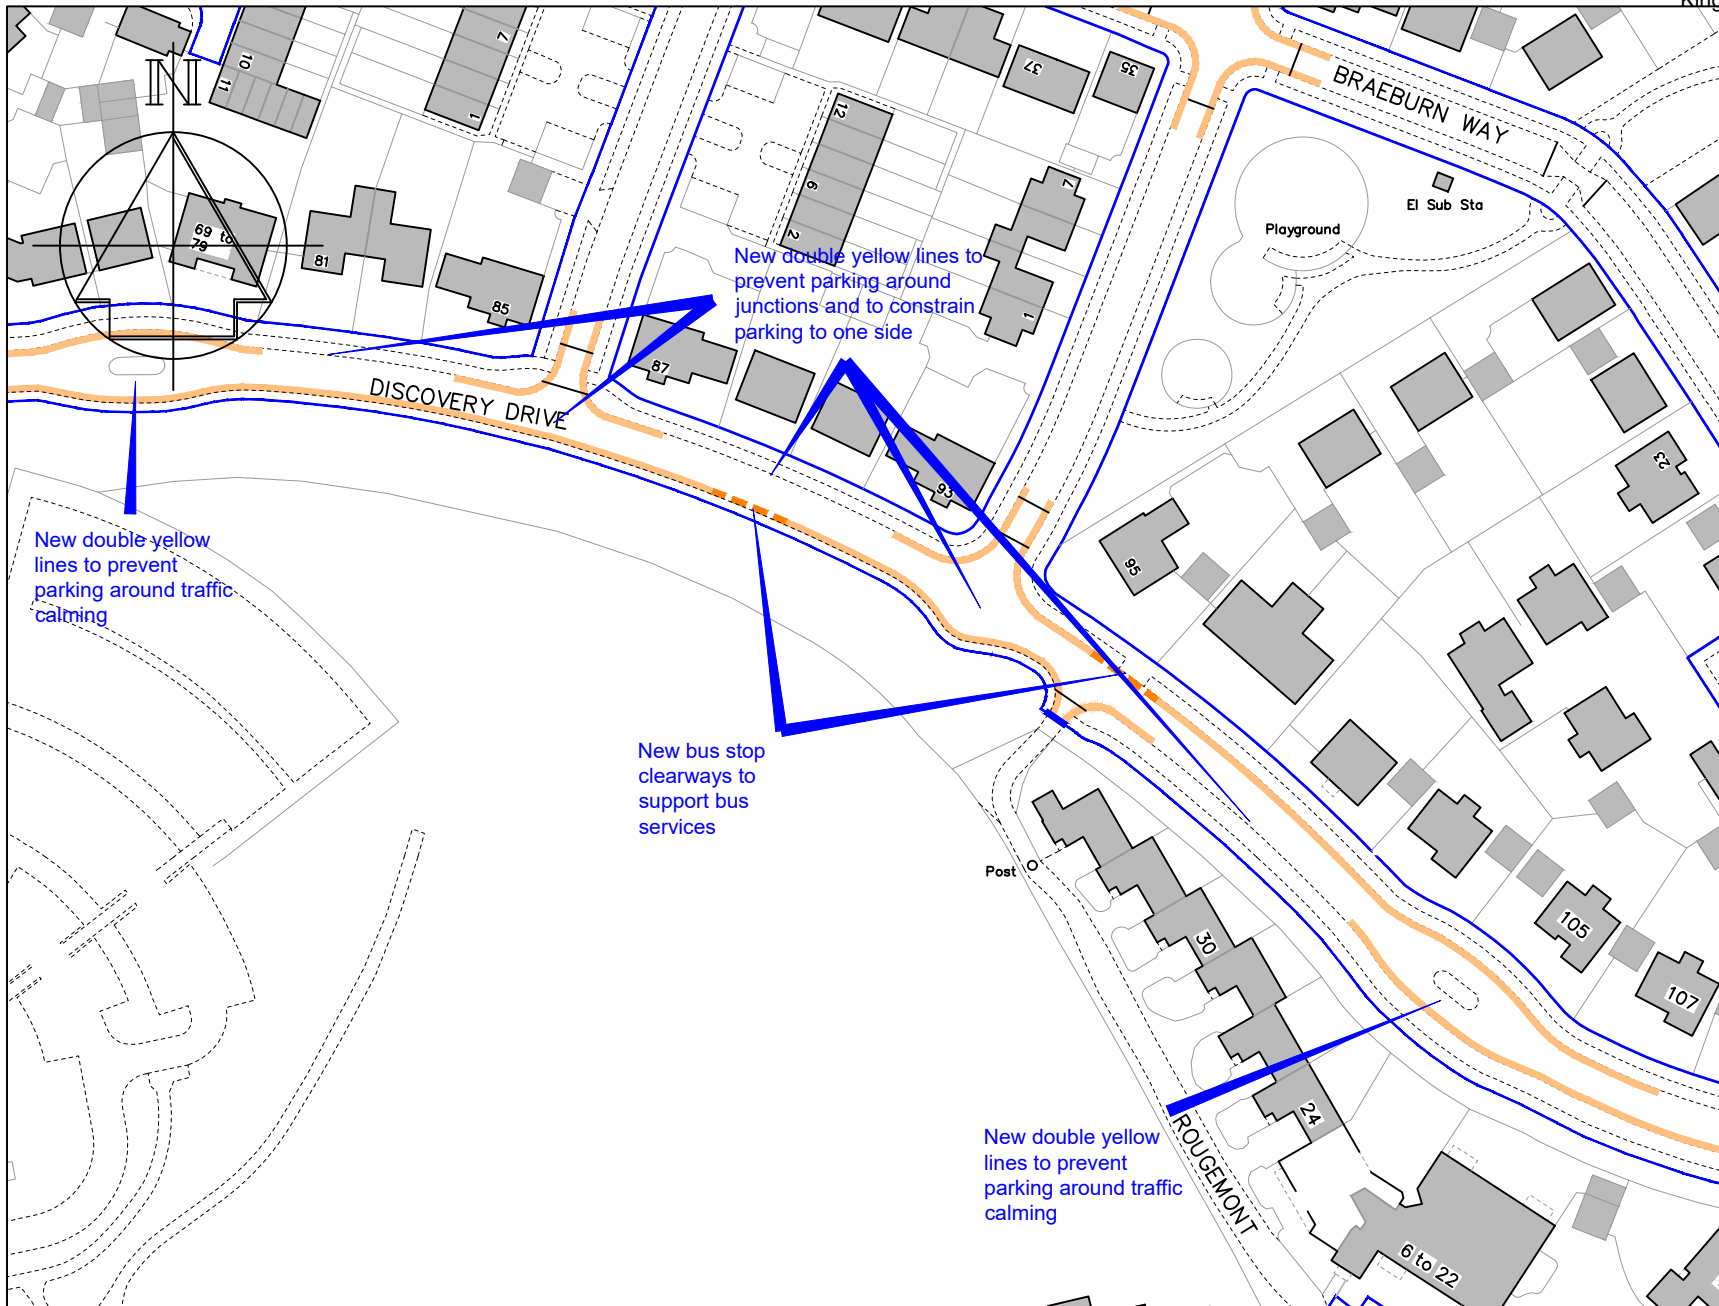

- KEY**
- — — — — Proposed "No waiting at any time" (double yellow lines)
 - - - - - Proposed "Bus Stop Clearway" (yellow bus stop marking)
 - — — — — Highway boundary (TMBC cannot introduce parking restrictions to roads that are not adopted as public highway)

B	Key amended, revised to 2nd Formal	9/23
A	Revised to Formal	2/21
	Revision	Date



Technical Services
 Gibson Building
 Gibson Drive
 Kings Hill
 West Malling
 Kent ME19 4LZ
 Tel: 01732 844522 Fax: 01732 876317


Project Title
Kings Hill Parking Review
 Formal consultation

Drawing Title
Discovery Drive (Winston Avenue - Melrose Avenue area)

Drawn	Checked	Date
ACB	AE	1/2019

Scale 1 : 1250 @ A4

Drawing No. DD/586/15	Rev B
--------------------------	----------

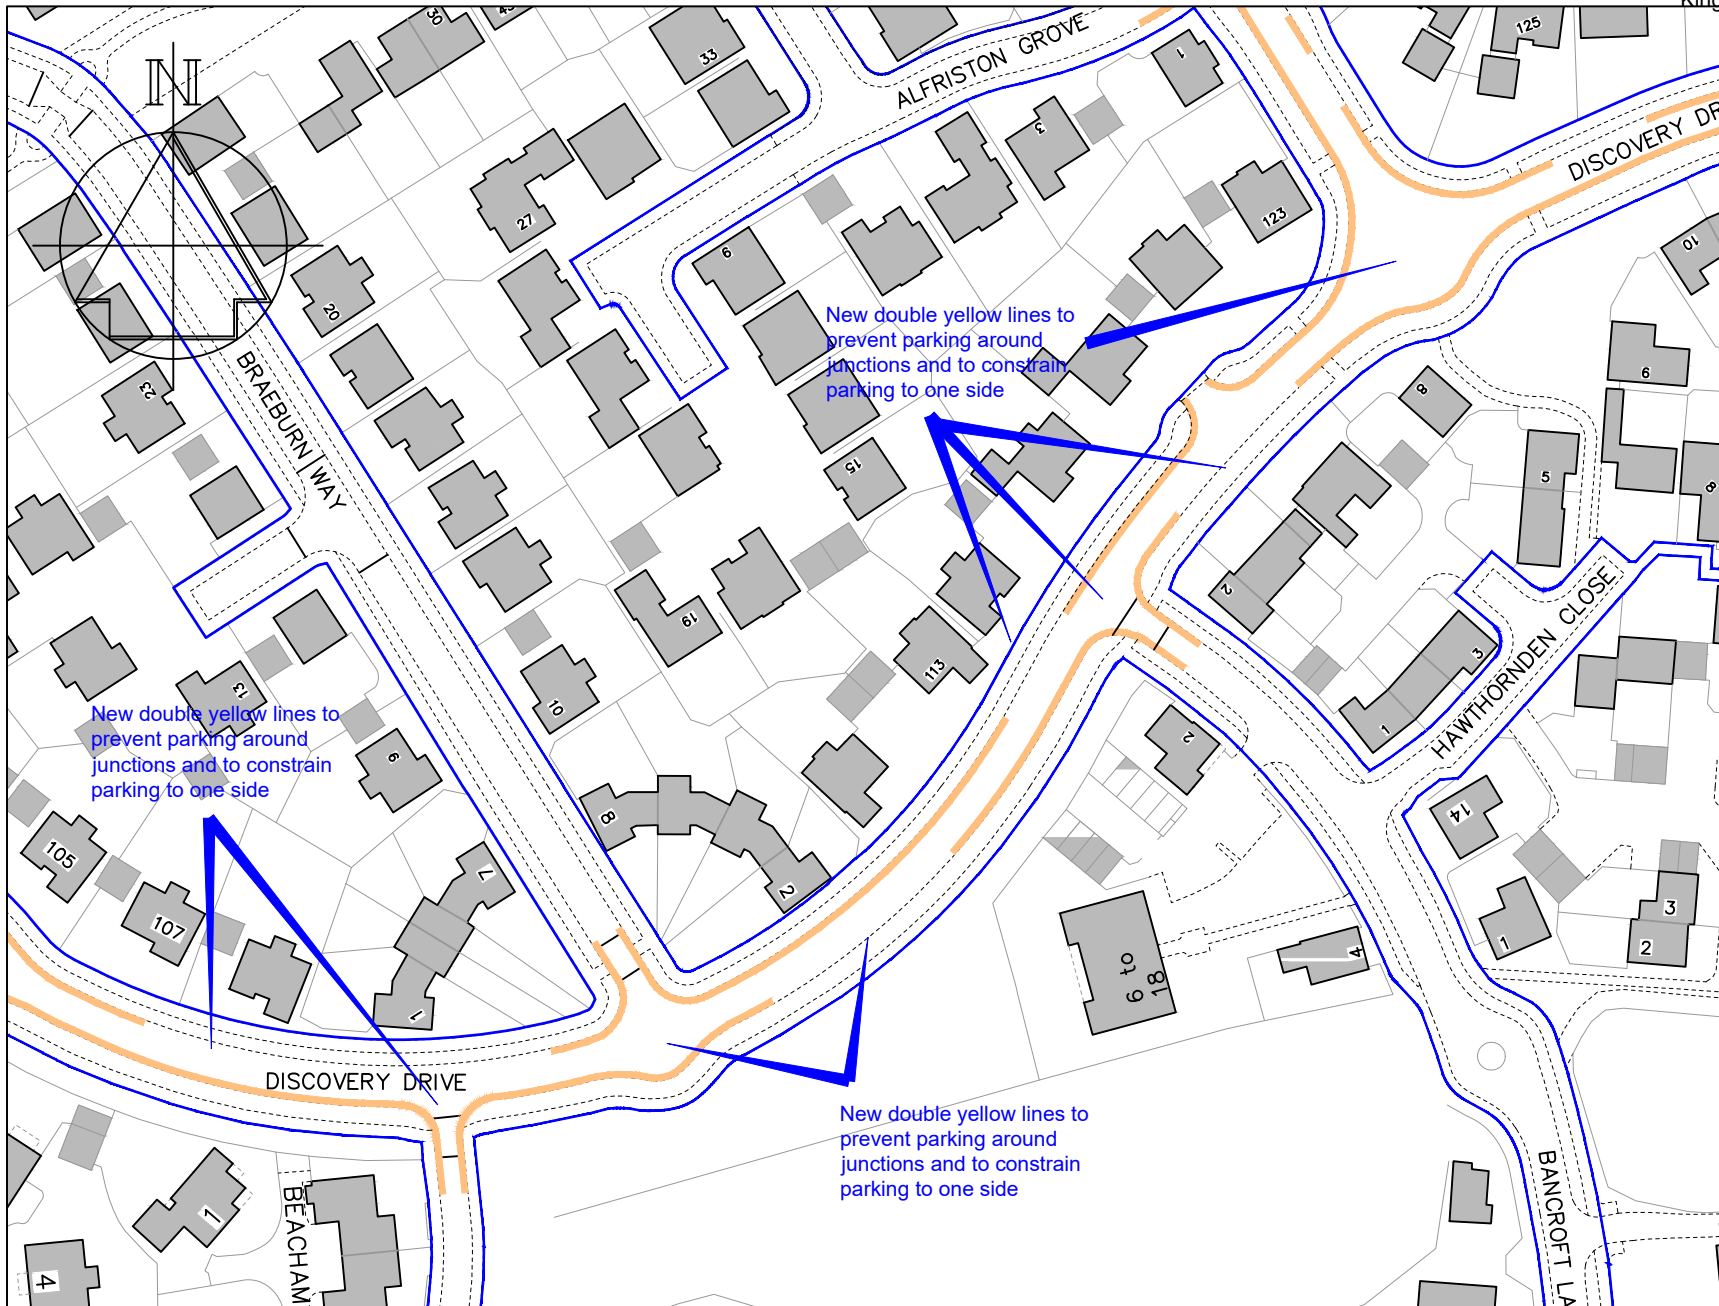

- KEY**
- Proposed "No waiting at any time" (double yellow lines)
 - Highway boundary (TMBC cannot introduce parking restrictions to roads that are not adopted as public highway)

New double yellow lines to prevent parking around junctions and to constrain parking to one side

New double yellow lines to prevent parking around junctions and to constrain parking to one side

New double yellow lines to prevent parking around junctions and to constrain parking to one side

B	Key amended, revised to 2nd Formal	9/23
A	Revised to Formal	2/21
	Revision	Date



Technical Services
 Gibson Building
 Gibson Drive
 Kings Hill
 West Malling
 Kent ME19 4LZ
 Tel: 01732 844522 Fax: 01732 876317


Project Title
 Kings Hill Parking Review
 Formal consultation

Drawing Title
 Discovery Drive (Rougemont to
 Boverde Avenue)

Drawn	Checked	Date
ACB	AE	1/2019

Scale 1 : 1250 @ A4

Drawing No. DD/586/16	Rev B
---------------------------------	-----------------

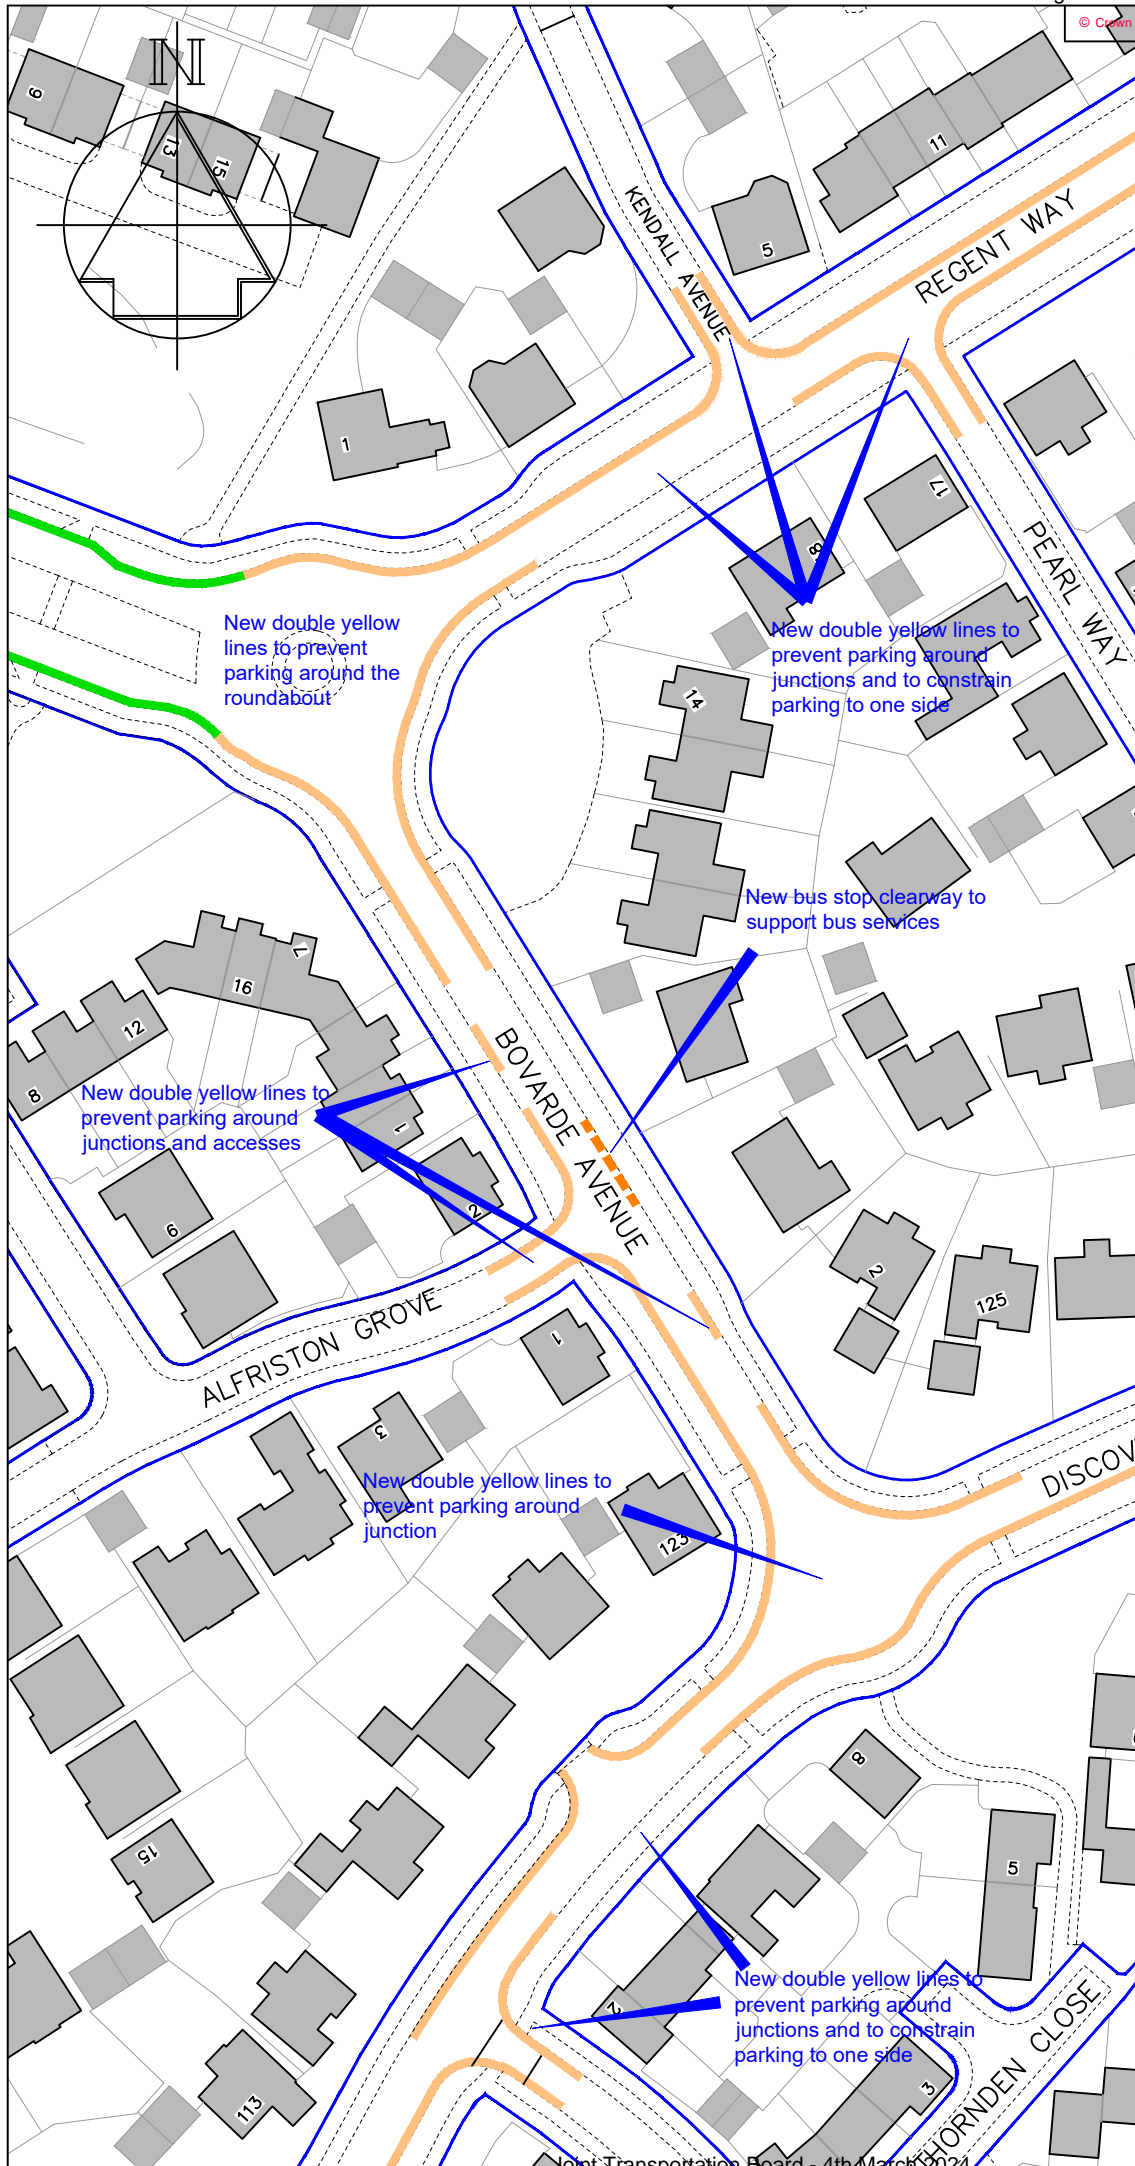

- KEY**
- Proposed "No waiting at any time" (double yellow lines)
 - - - Proposed "Bus Stop Clearway" (yellow bus stop marking)
 - Existing "No waiting at any time and No loading at any time" (double yellow line with double kerb markings)
 - Highway boundary (TMBC cannot introduce parking restrictions to roads that are not adopted as public highway)

New double yellow lines to prevent parking around the roundabout

New double yellow lines to prevent parking around junctions and to constrain parking to one side

New bus stop clearway to support bus services

New double yellow lines to prevent parking around junctions and accesses

New double yellow lines to prevent parking around junction

New double yellow lines to prevent parking around junctions and to constrain parking to one side

B	Key amended, possible one-way added, Revised to 2nd Formal	9/23
A	Revised to Formal	2/21
	Revision	Date




Technical Services
 Gibson Building
 Gibson Drive
 Kings Hill
 West Malling
 Kent ME19 4LZ
 Tel: 01732 844522 Fax: 01732 876317

Project Title
 Kings Hill Parking Review
 Formal consultation

Drawing Title
 Boverde Avenue

Drawn ACB Checked AE Date 1/2019
 Scale 1 : 1250 @ A4

Drawing No. DD/586/17	Rev B
--------------------------	----------

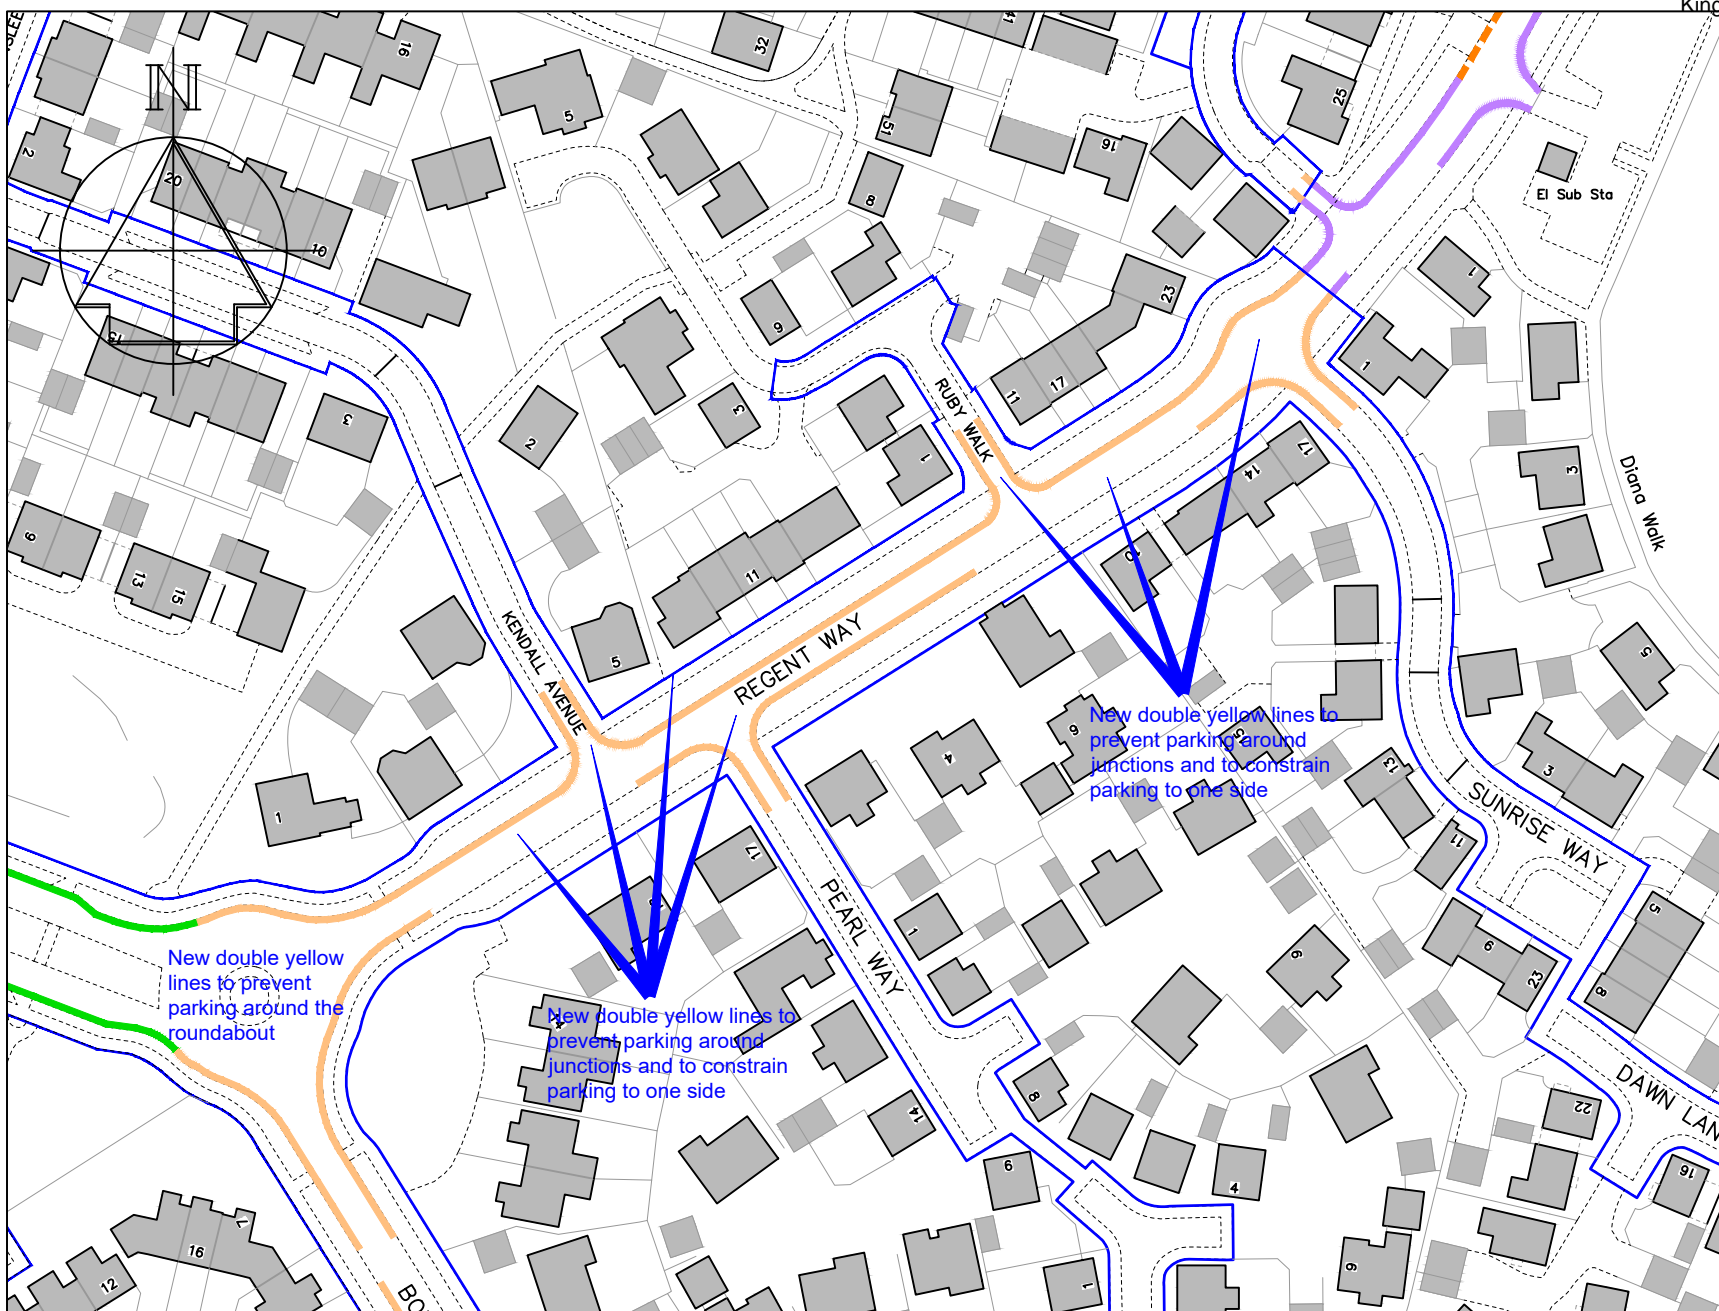

KEY

- Proposed "No waiting at any time" (double yellow lines)
- Proposed "No waiting at any time" (double yellow lines) should the road be adopted by Kent County Council
- - - Proposed "Bus Stop Clearway" (yellow bus stop marking)
- Existing "No waiting at any time and No loading at any time" (double yellow line with double kerb markings)
- Highway boundary (TMBC cannot introduce parking restrictions to roads that are not adopted as public highway)

B	Key amended, revised to 2nd Formal	9/23
A	Revised to Formal	2/21
	Revision	Date



Technical Services
 Gibson Building
 Gibson Drive
 Kings Hill
 West Malling
 Kent ME19 4LZ
 Tel: 01732 844522 Fax: 01732 876317


Project Title
Kings Hill Parking Review
 Formal consultation

Drawing Title
Regent Way (Tower View to Sunrise Way)

Drawn	Checked	Date
ACB	AE	1/2019

Scale 1 : 1250 @ A4

Drawing No. DD/586/18	Rev B
--------------------------	----------

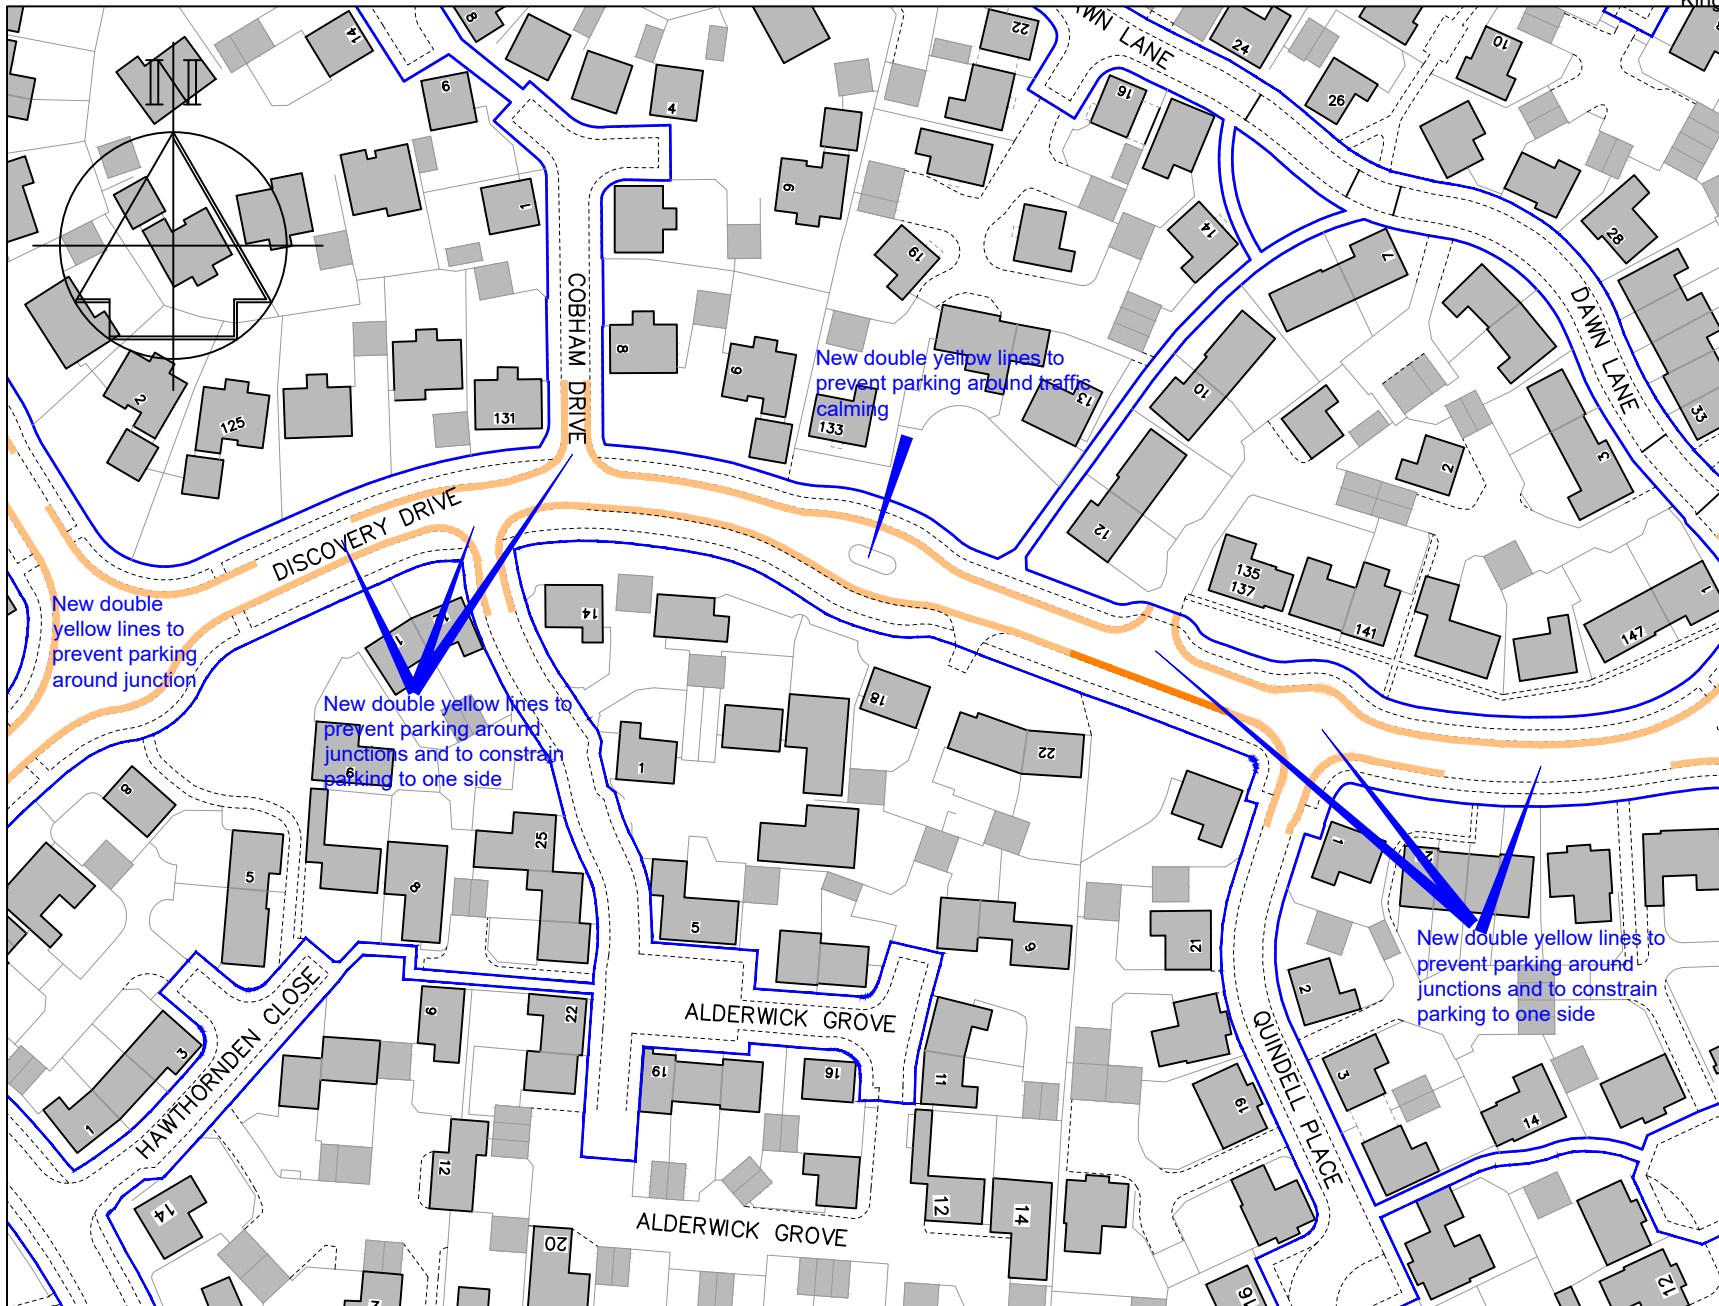

KEY

- Proposed "No waiting at any time" (double yellow lines)
- Existing "Bus Stop Clearway" (yellow bus stop marking)
- Highway boundary (TMBC cannot introduce parking restrictions to roads that are not adopted as public highway)

B	Key amended, revised to 2nd Formal	9/23
A	Revised to Formal	2/21
	Revision	Date



Technical Services
 Gibson Building
 Gibson Drive
 Kings Hill
 West Malling
 Kent ME19 4LZ
 Tel: 01732 844522 Fax: 01732 876317


Project Title
Kings Hill Parking Review
 Formal consultation

Drawing Title
Discovery Drive (Bovarde Avenue to Quindell Place)

Drawn	Checked	Date
ACB	AE	1/2019

Scale 1 : 1250 @ A4

Drawing No. DD/586/19	Rev B
--------------------------	----------

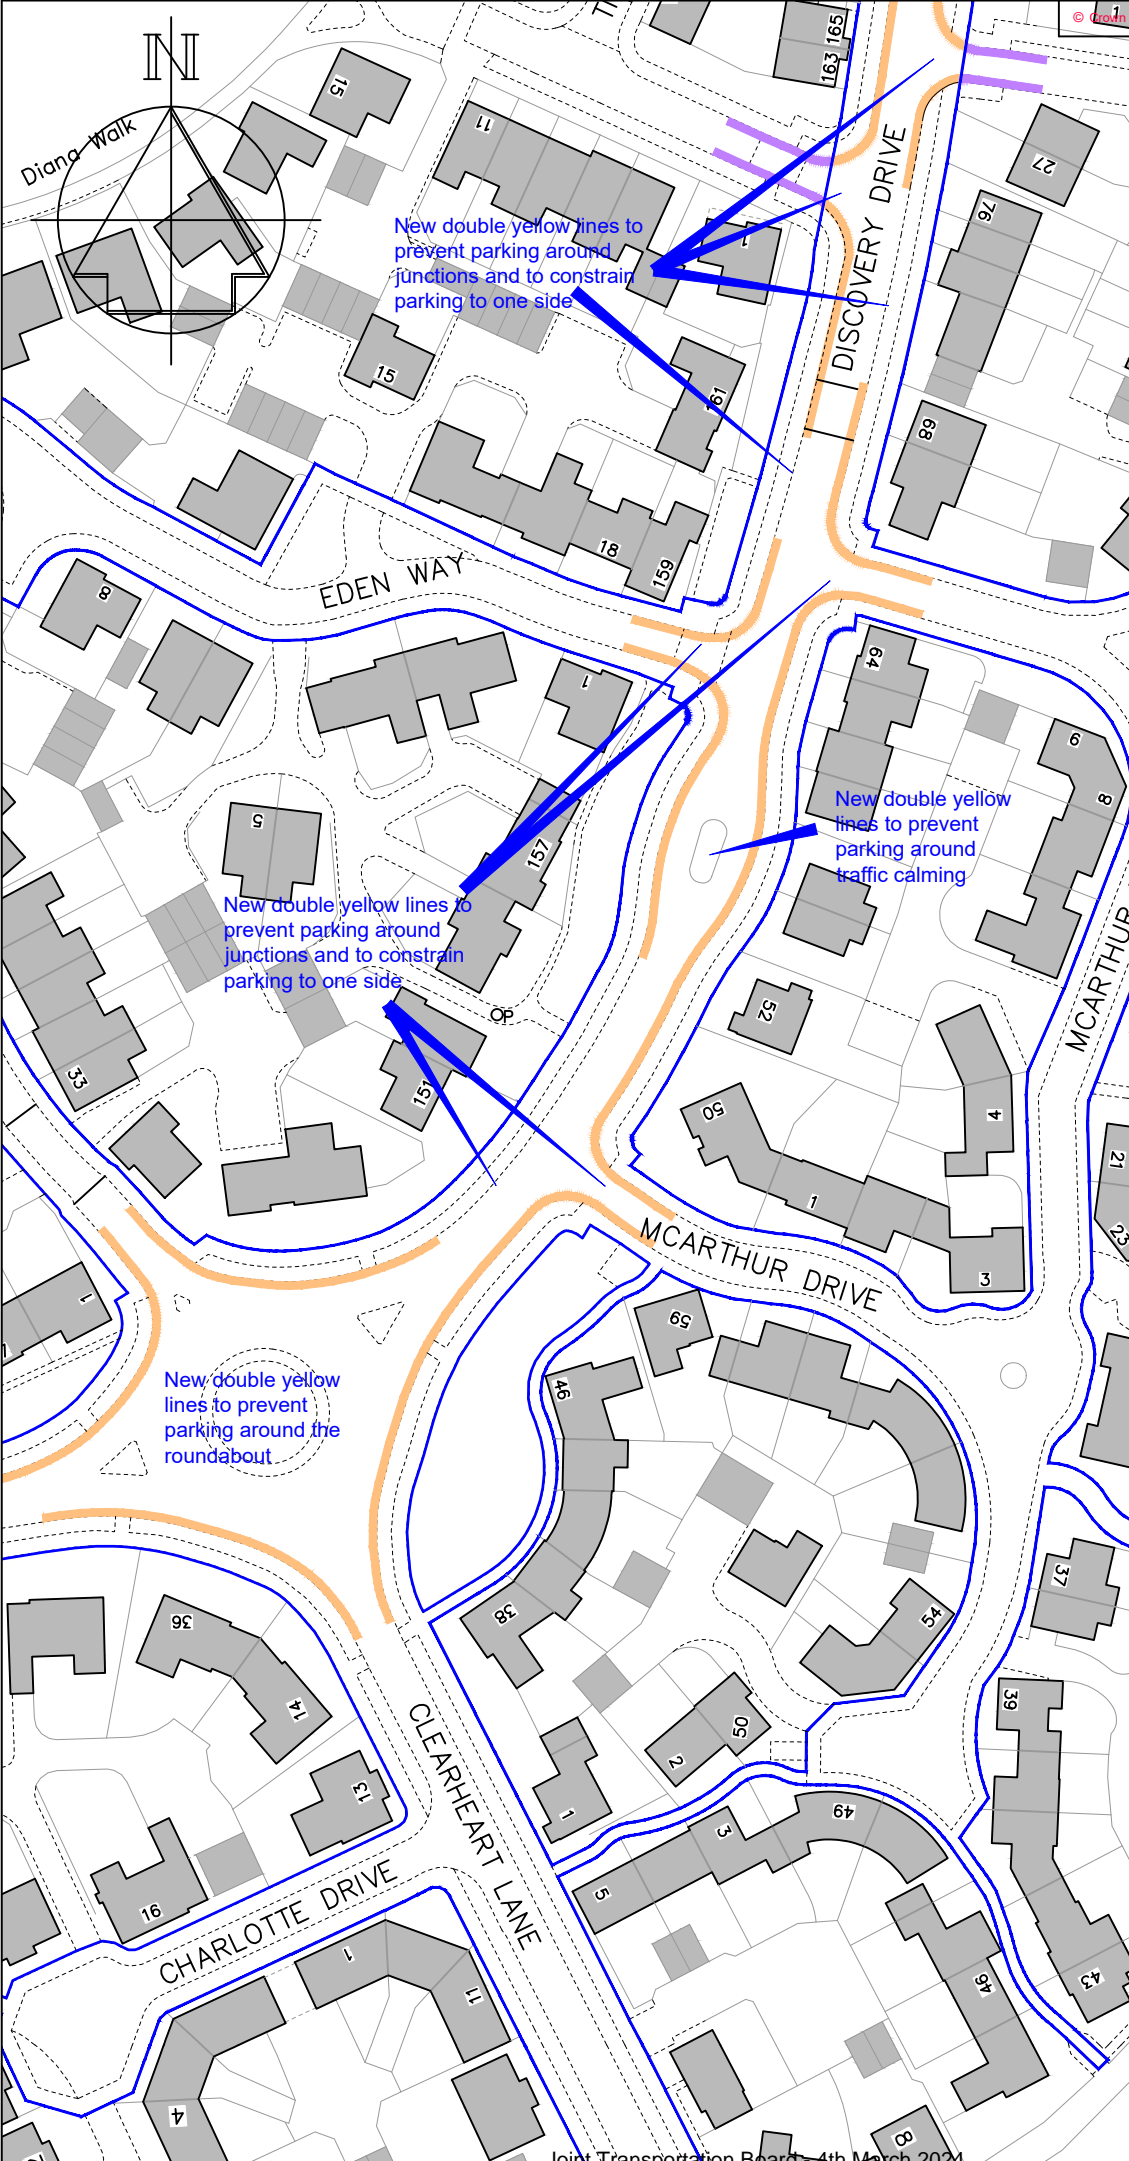

- KEY**
- Proposed "No waiting at any time" (double yellow lines)
 - Proposed "No waiting at any time" (double yellow lines) should the road be adopted by Kent County Council
 - Highway boundary (TMBC cannot introduce parking restrictions to roads that are not adopted as public highway)

B	Key amended, possible one-way added, Revised to 2nd Formal	9/23
A	Revised to Formal	2/21
	Revision	Date




Technical Services
 Gibson Building
 Gibson Drive
 Kings Hill
 West Malling
 Kent ME19 4LZ
 Tel: 01732 844522 Fax: 01732 876317

Project Title
 Kings Hill Parking Review
 Formal consultation

Drawing Title
 Discovery Drive (Clearheart Lane to Tiffen Way)

Drawn ACB Checked AE Date 1/2019
 Scale 1 : 1250 @ A4

Drawing No. DD/586/20	Rev B
--------------------------	----------

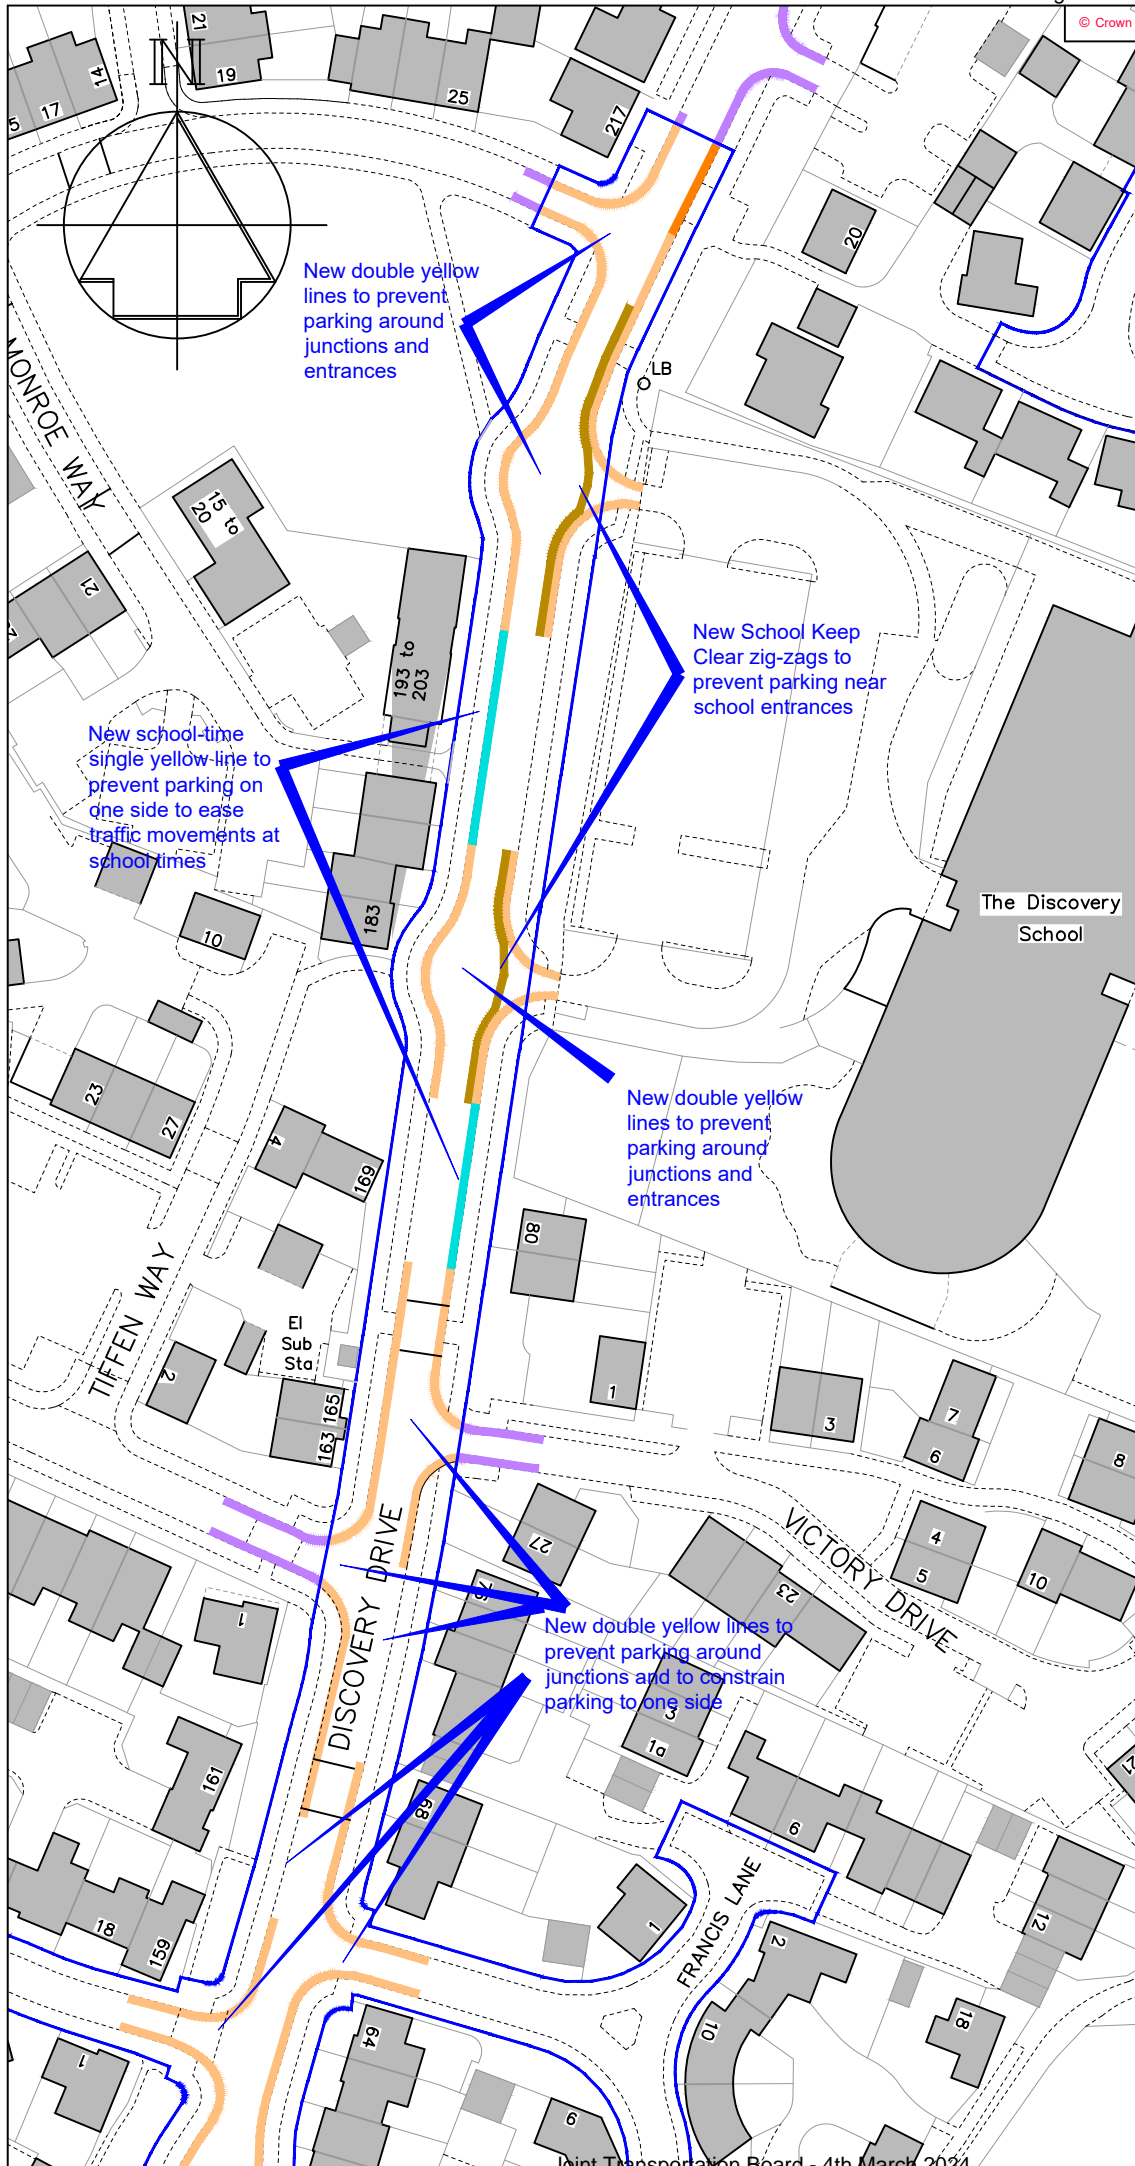

KEY

- Proposed "No waiting at any time" (double yellow lines)
- Proposed "No waiting at any time" (double yellow lines) should the road be adopted by Kent County Council
- Existing "Bus Stop Clearway" (yellow bus stop marking)
- Proposed "School Keep Clear" (yellow zig-zag marking)
- Proposed "No waiting, Mon-Fri, 8-10am & 2-4pm" (single yellow line)
- Highway boundary (TMBC cannot introduce parking restrictions to roads that are not adopted as public highway)

B	Key amended, possible one-way added, Revised to 2nd Formal	9/23
A	Revised to Formal	2/21
	Revision	Date



Technical Services
 Gibson Building
 Gibson Drive
 Kings Hill
 West Malling
 Kent ME19 4LZ
 Tel: 01732 844522 Fax: 01732 876317

Project Title
 Kings Hill Parking Review
 Formal consultation

Drawing Title
 Discovery Drive (Tiffen Way to Holly Way)

Drawn ACB Checked AE Date 1/2019
 Scale 1 : 1250 @ A4

Drawing No. DD/586/21	Rev B
--------------------------	----------