

Key

- Existing 'No waiting at any time' (double yellow lines)
- Existing "Mon-Fri, 9:30-10:30am & 1pm-2pm, Permit holders only zone M (permit parking bays)
- Proposed 'DISABLED' (white parking bay for blue badge holders only)

Revision	Date
-	-



TONBRIDGE & MALLING
BOROUGH COUNCIL

STREETSCENE,
LEISURE & TECHNICAL
SERVICES


Parking Team
Gibson Building
Gibson Drive
Kings Hill
West Malling
Kent ME19 4LZ
Tel: 01732 844522

Project Title
Parking Action Plan
Access Group 9
Formal consultation

Drawing Title
Tonbridge
St Marys Road

Drawn ACB	Checked AE	Date 09/2024
Scale 1 : 500 @ A4		

Drawing No. DD/606/01	Rev -
--------------------------	----------

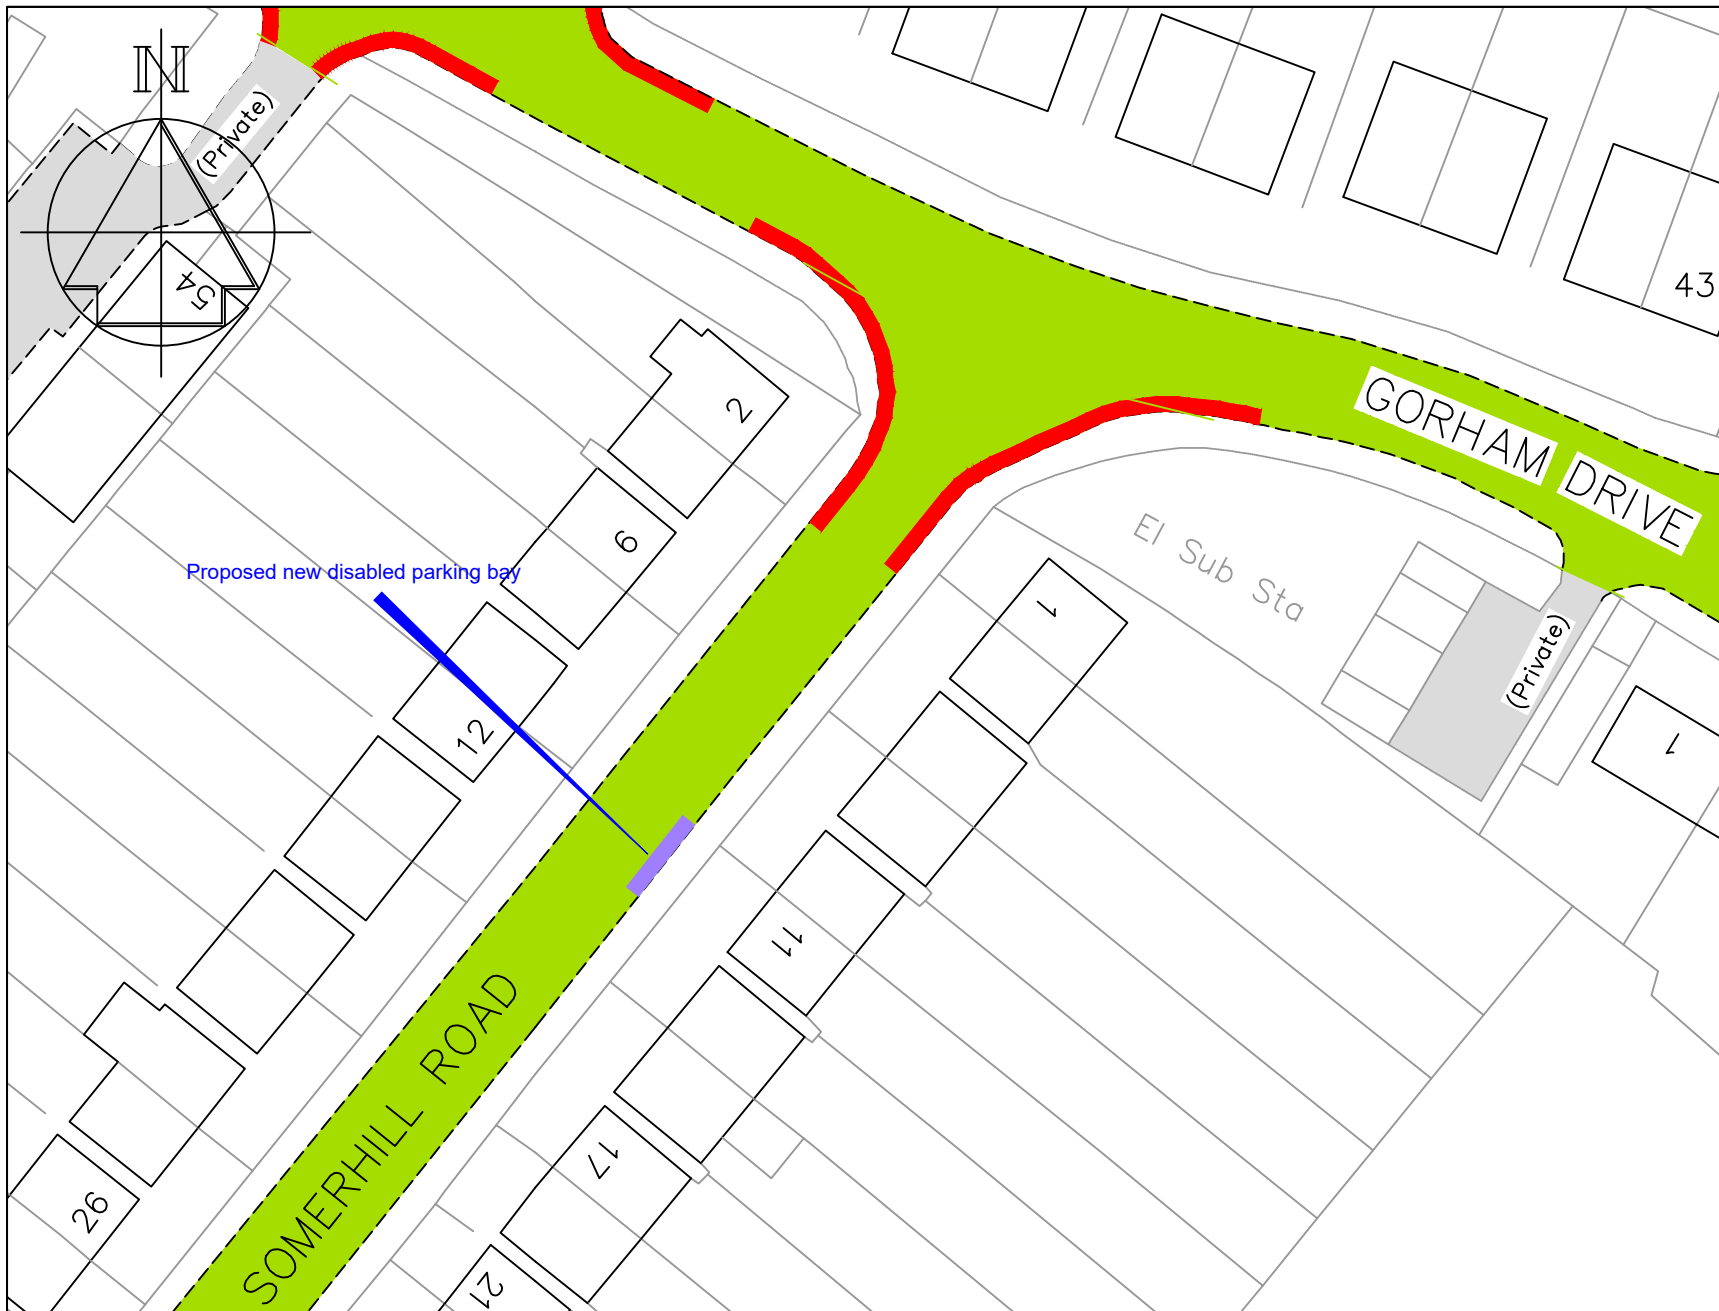

- Key**
- Existing 'No waiting at any time' (double yellow lines)
 - Existing "Permit holders only, Mon-Fri, 10am-2pm, Zone P" (Permit parking area)
 - Proposed 'DISABLED' (white parking bay for blue badge holders only)





Technical Services
 Gibson Building
 Gibson Drive
 Kings Hill
 West Malling
 Kent ME19 4LZ
 Tel: 01732 844522


Project Title
 Parking Action Plan
 Access Group 9
 Formal consultation

Drawing Title
 Tonbridge
 Somerhill Road

Drawn ACB	Checked AE	Date 09/2024
Scale 1 : 500 @ A4		
Drawing No. DD/606/02		Rev -

Key

-  Existing "No waiting at any time" (double yellow lines)
-  Proposed 'DISABLED' (white parking bay for blue badge holders only)

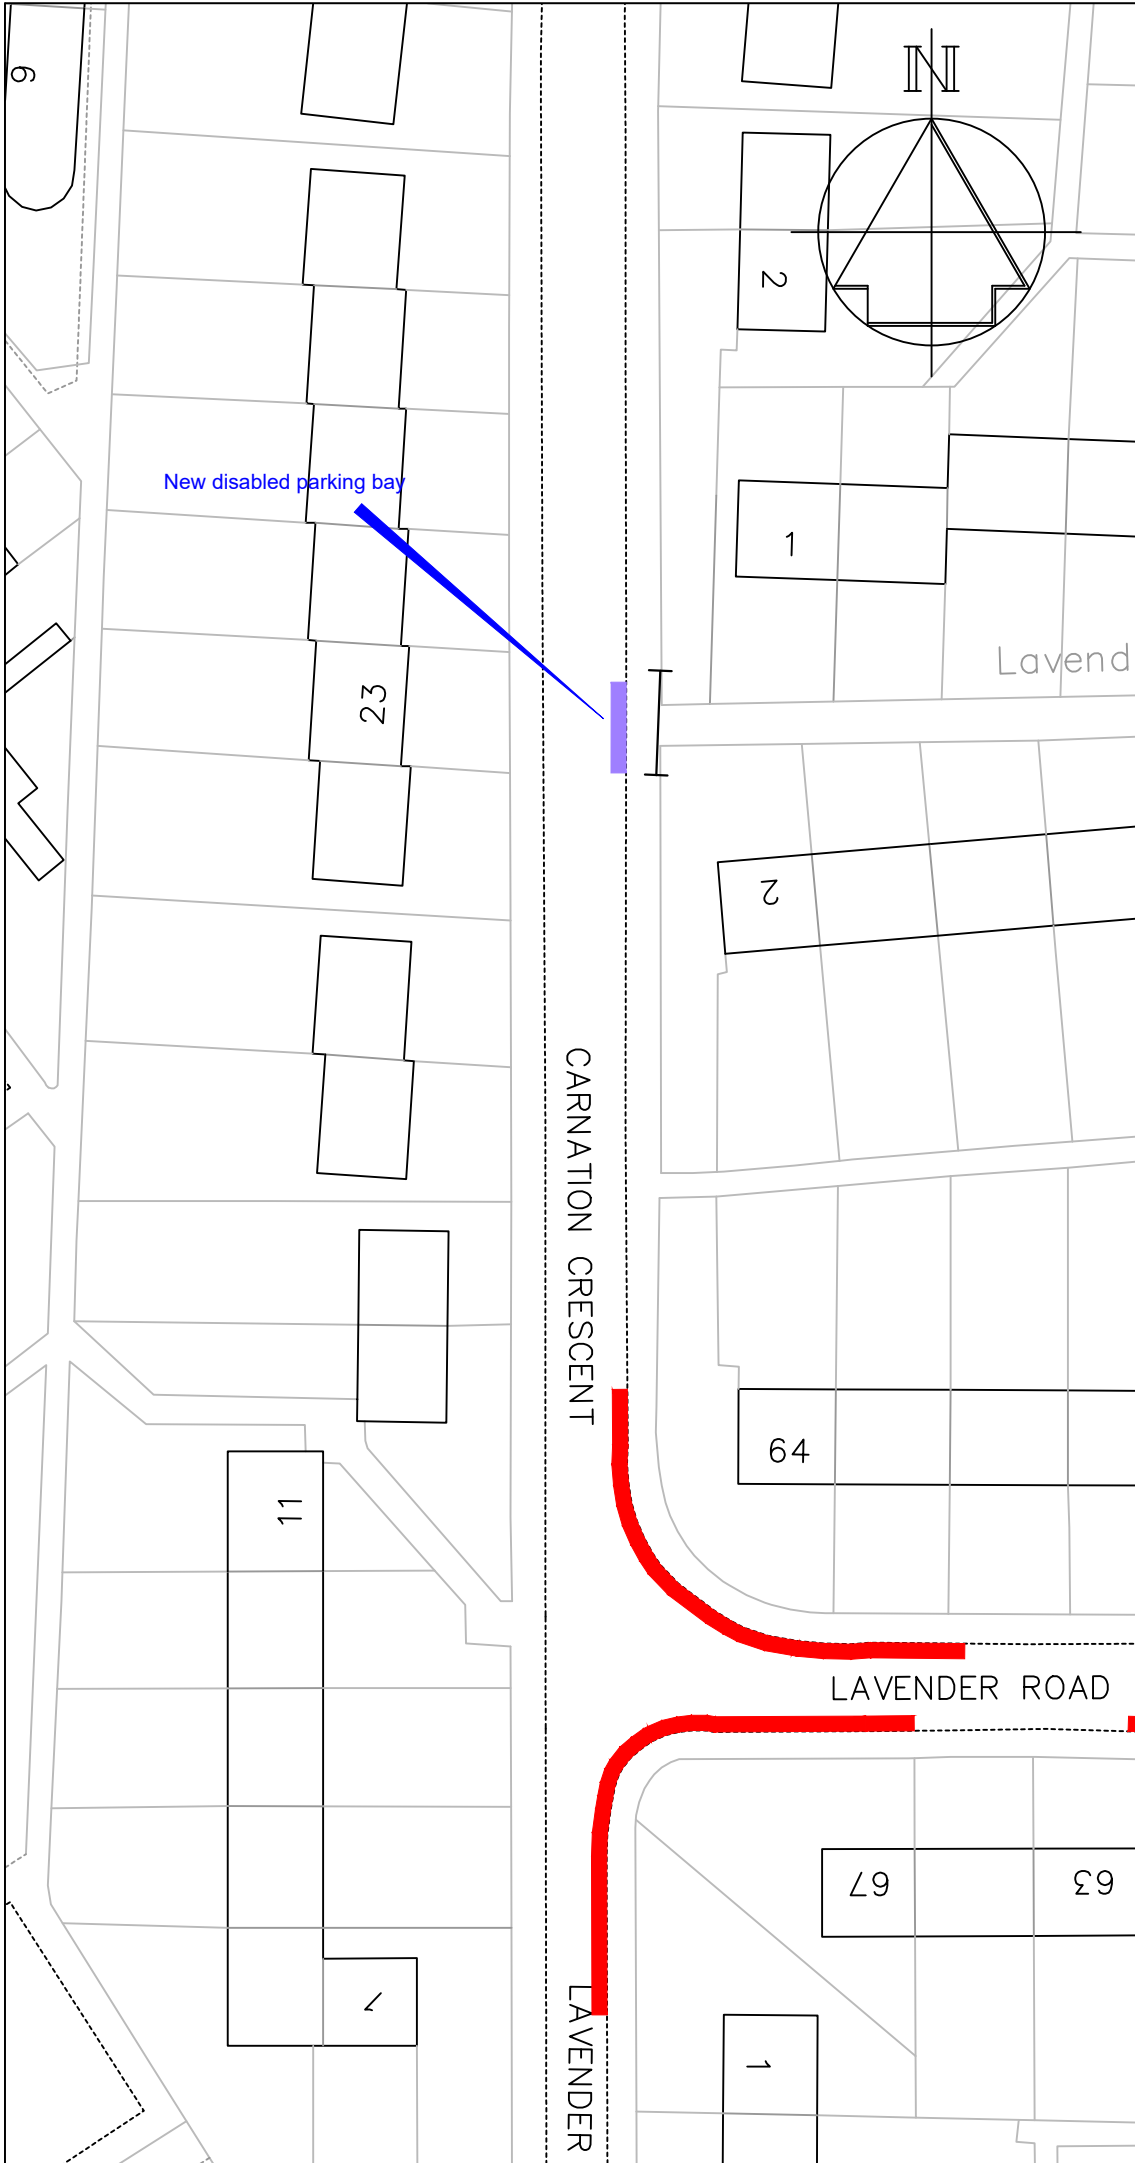

Revision	Date



STREETSCENE,
LEISURE & TECHNICAL
SERVICES

Parking Team
 Gibson Building
 Gibson Drive
 Kings Hill
 West Malling
 Kent ME19 4LZ
 Tel: 01732 844522

Project Title
Parking Action Plan
Access Group 9
Formal consultation

Drawing Title
 East Malling
 Carnation Crescent

Drawn ACB | Checked AE | Date 09/2024

Scale 1 : 500 @ A4

Drawing No.
 DD/606/03

Rev
 -