


© Crown copyright and database rights 2024
Ordnance Survey 100023300.

Key

- Proposed "No waiting at any time" (double yellow lines)
- Proposed "Bus Stop Clearway" (yellow bus stop markings)

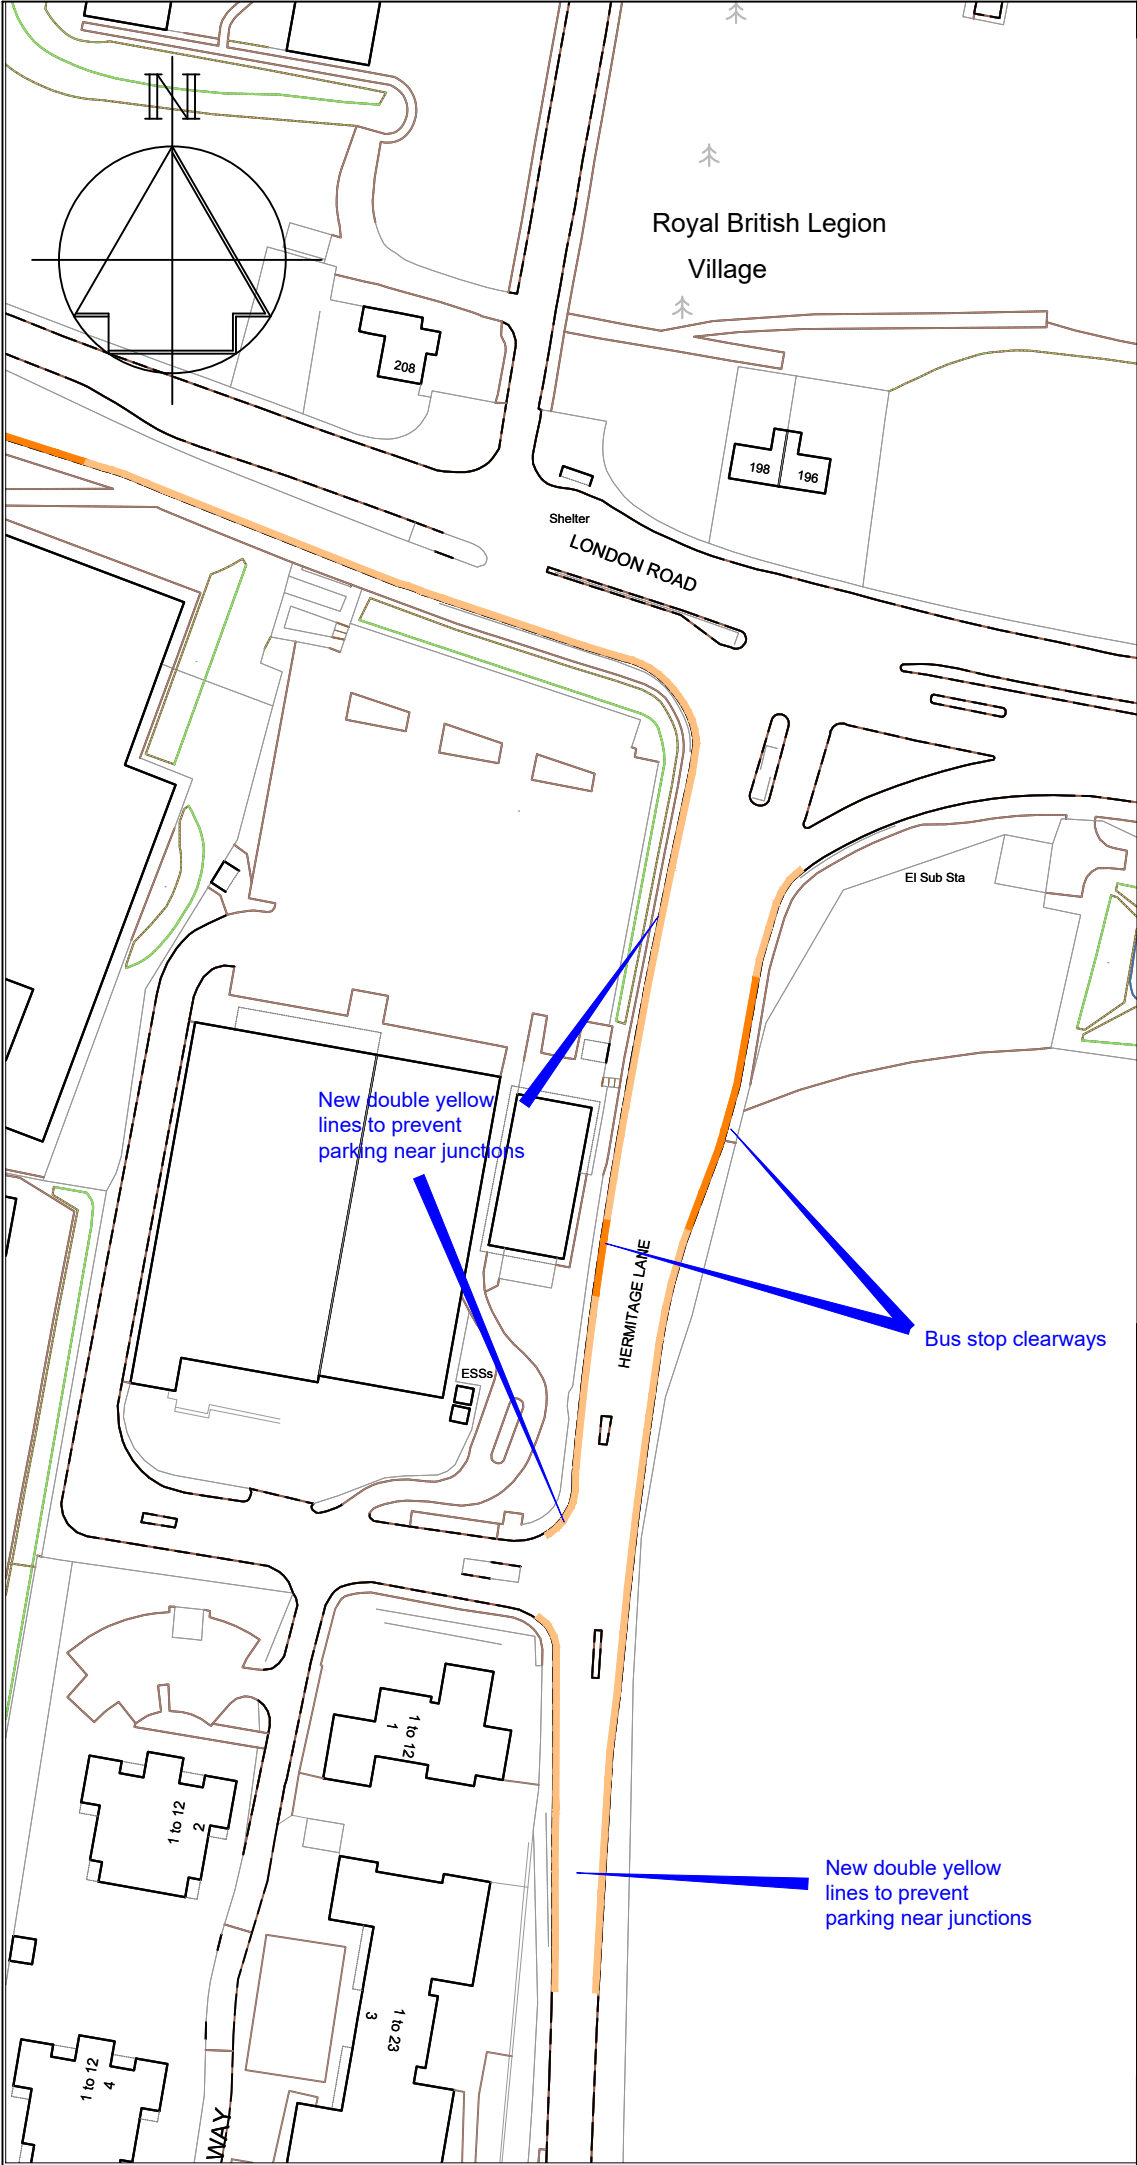

New double yellow
lines to prevent
parking near junctions

Bus stop clearways

New double yellow
lines to prevent
parking near junctions

-	-	-
Revision		Date



STREETSCENE,
LEISURE & TECHNICAL
SERVICES

Parking Team
Gibson Building
Gibson Drive
Kings Hill
West Malling
Kent ME19 4LZ
Tel: 01732 844522

Project Title
Parking Action Plan
Phase 15
Informal consultation

Drawing Title
Aylesford
Hermitage Lane

Drawn ACB | Checked AE | Date 09/2024

Scale 1 : 1250 @ A4

Drawing No.
DD/607/01

Rev
-

Key

- Existing "No waiting at any time" (double yellow lines)
- Proposed "No waiting at any time" (double yellow lines)
- ▨ Proposed "Permit Holders Only" area, Mon-Sat, 8am-6pm Residents' Parking scheme

New double yellow lines to prevent parking on bends where it causes obstruction

New residents' only parking restrictions would prevent non-permit holders from parking on-street during the restricted hours (Mon-Sat, 8am-6pm) following complaints from residents.

It should be noted that residents' parking schemes are not intended to "ration" spaces between residents, but to deter regular incoming non-residents from long-stay parking in residential areas.

Resident permits are issued electronically and are currently;
 £58 per year for 1st and 2nd permits
 £115 for third permits
 £175 for additional permits.


Visitors during restricted times would need daily Visitor permits, issued by the resident they are visiting, that cost £12 per 10

-	-	-
Revision		Date

Drawn ACB	Checked AE	Date 11/2024
--------------	---------------	-----------------


Scale 1 : 2500 @ A4

Drawing No. DD/607/03 & 04	Rev -
-------------------------------	----------

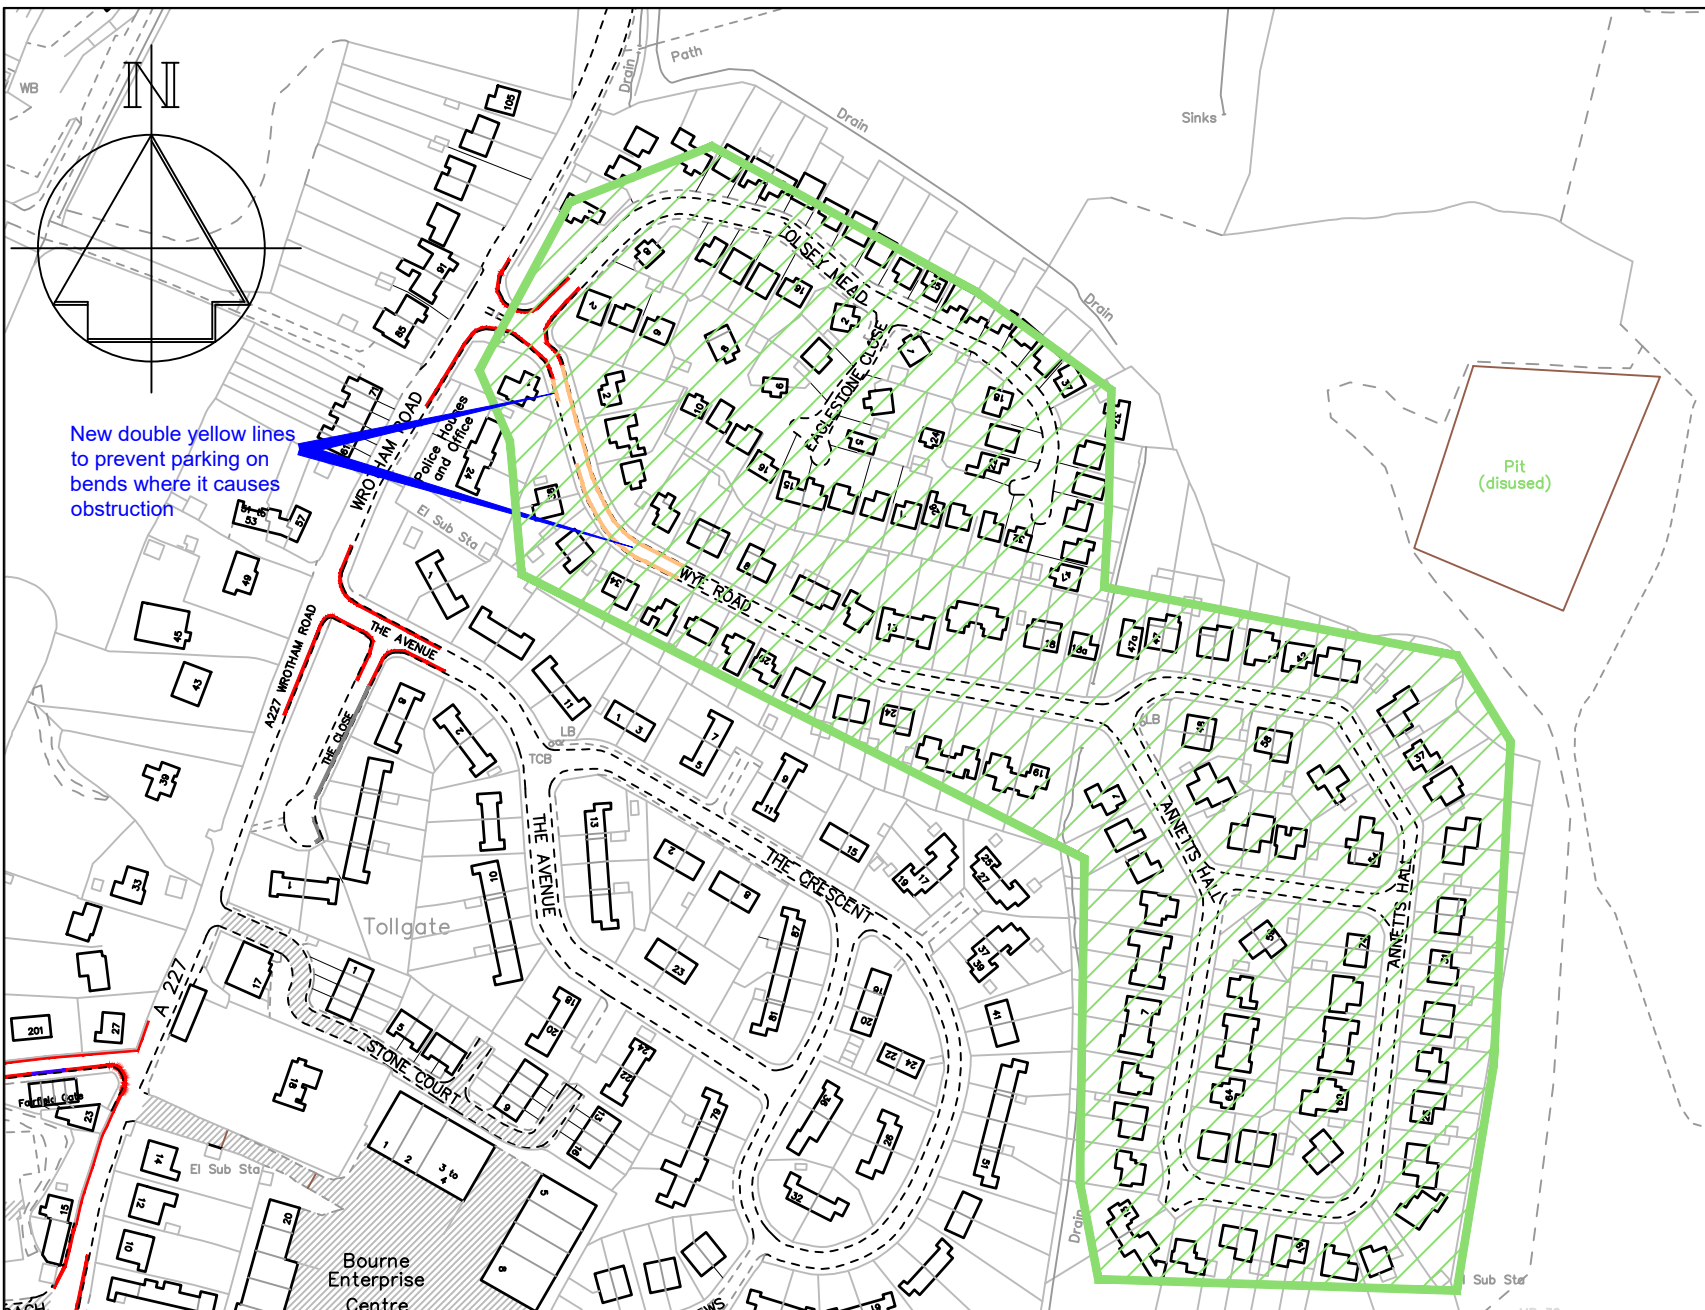

Key

-  Existing 'No waiting at any time' (double yellow lines)
-  Proposed 'No waiting at any time' (double yellow lines)

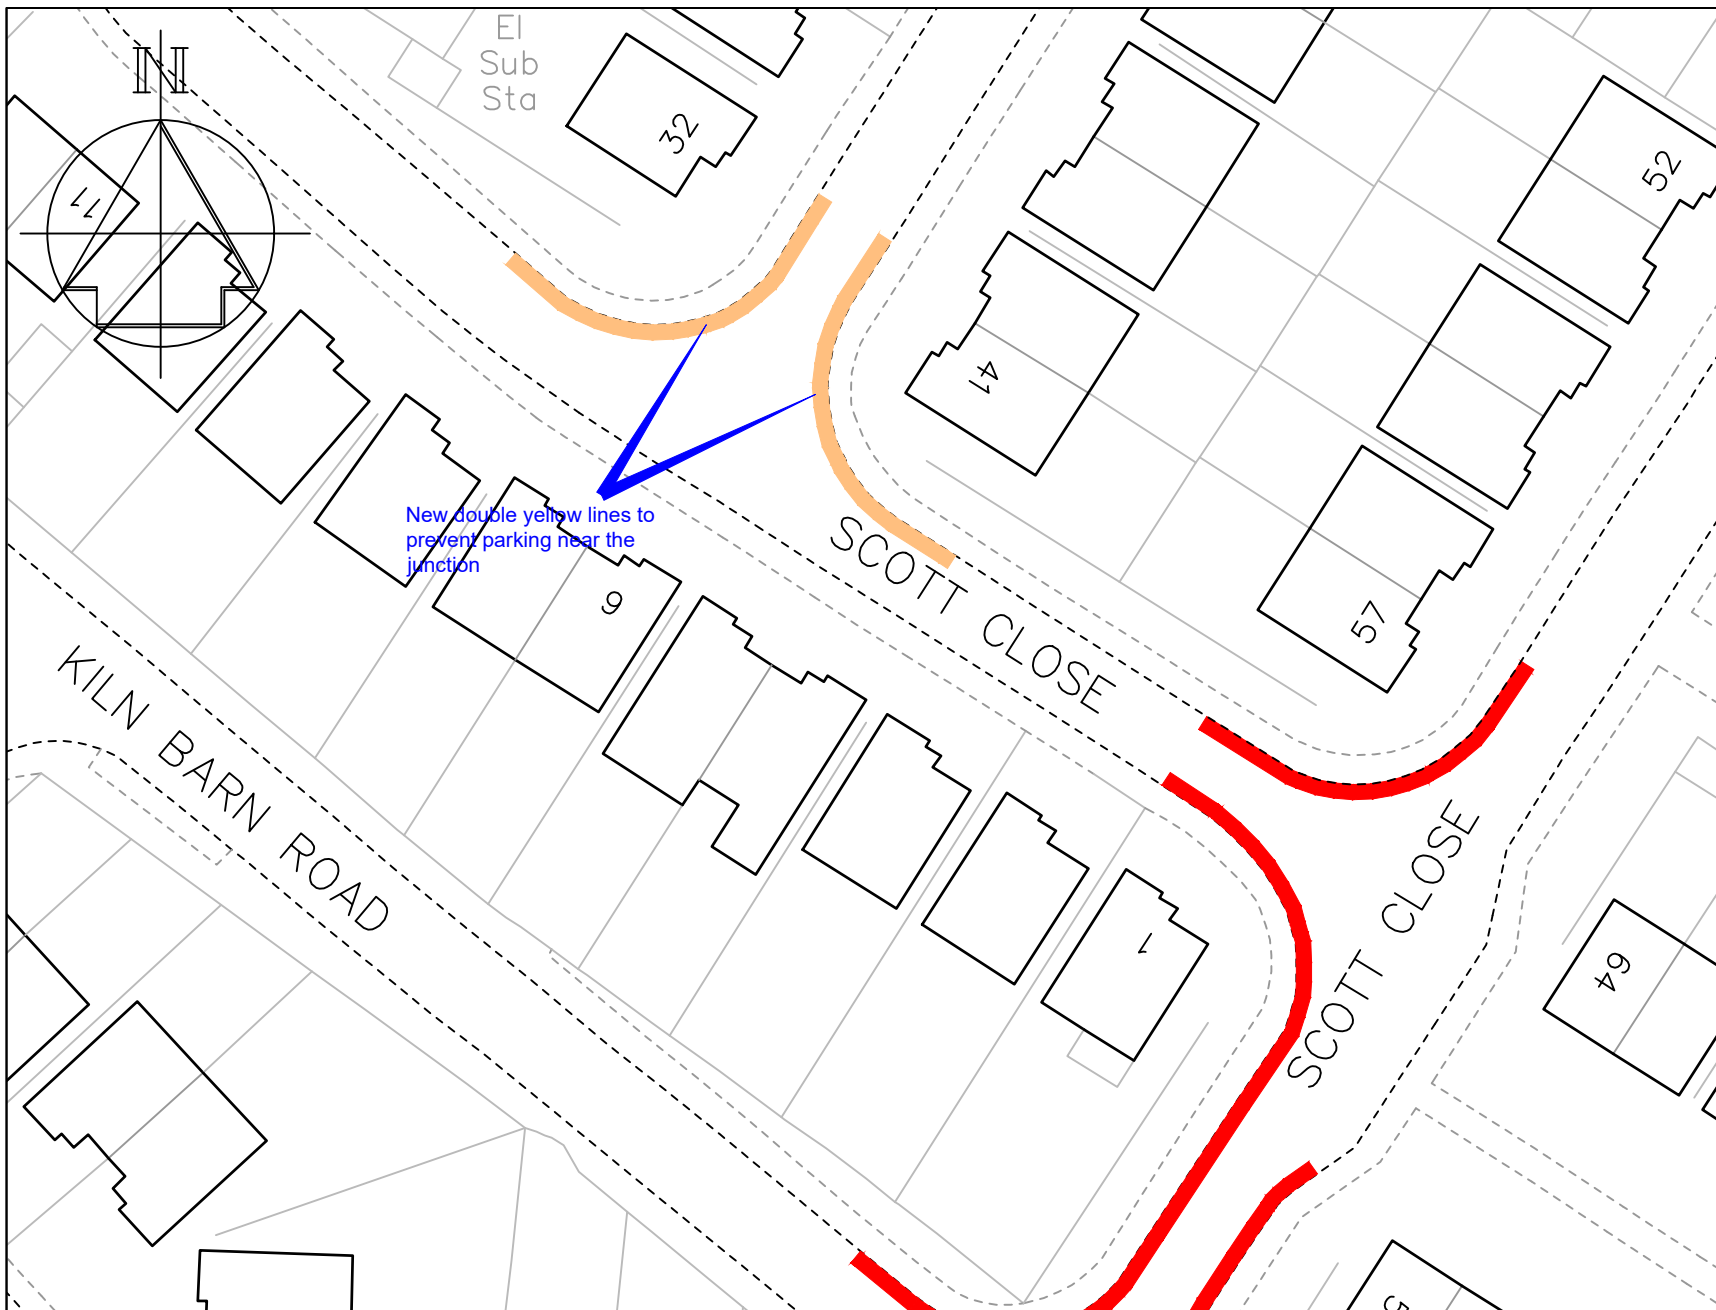

Technical Services
Gibson Building
Gibson Drive
Kings Hill
West Malling
Kent ME19 4LZ
Tel: 01732 844522


Project Title

Parking Action Plan - Phase 15
Informal consultation

Drawing Title

Ditton
Scott Close


Drawn ACB	Checked AE	Date 09/2024
Scale 1 : 500 @ A4		
Drawing No. DD/607/06		Rev -

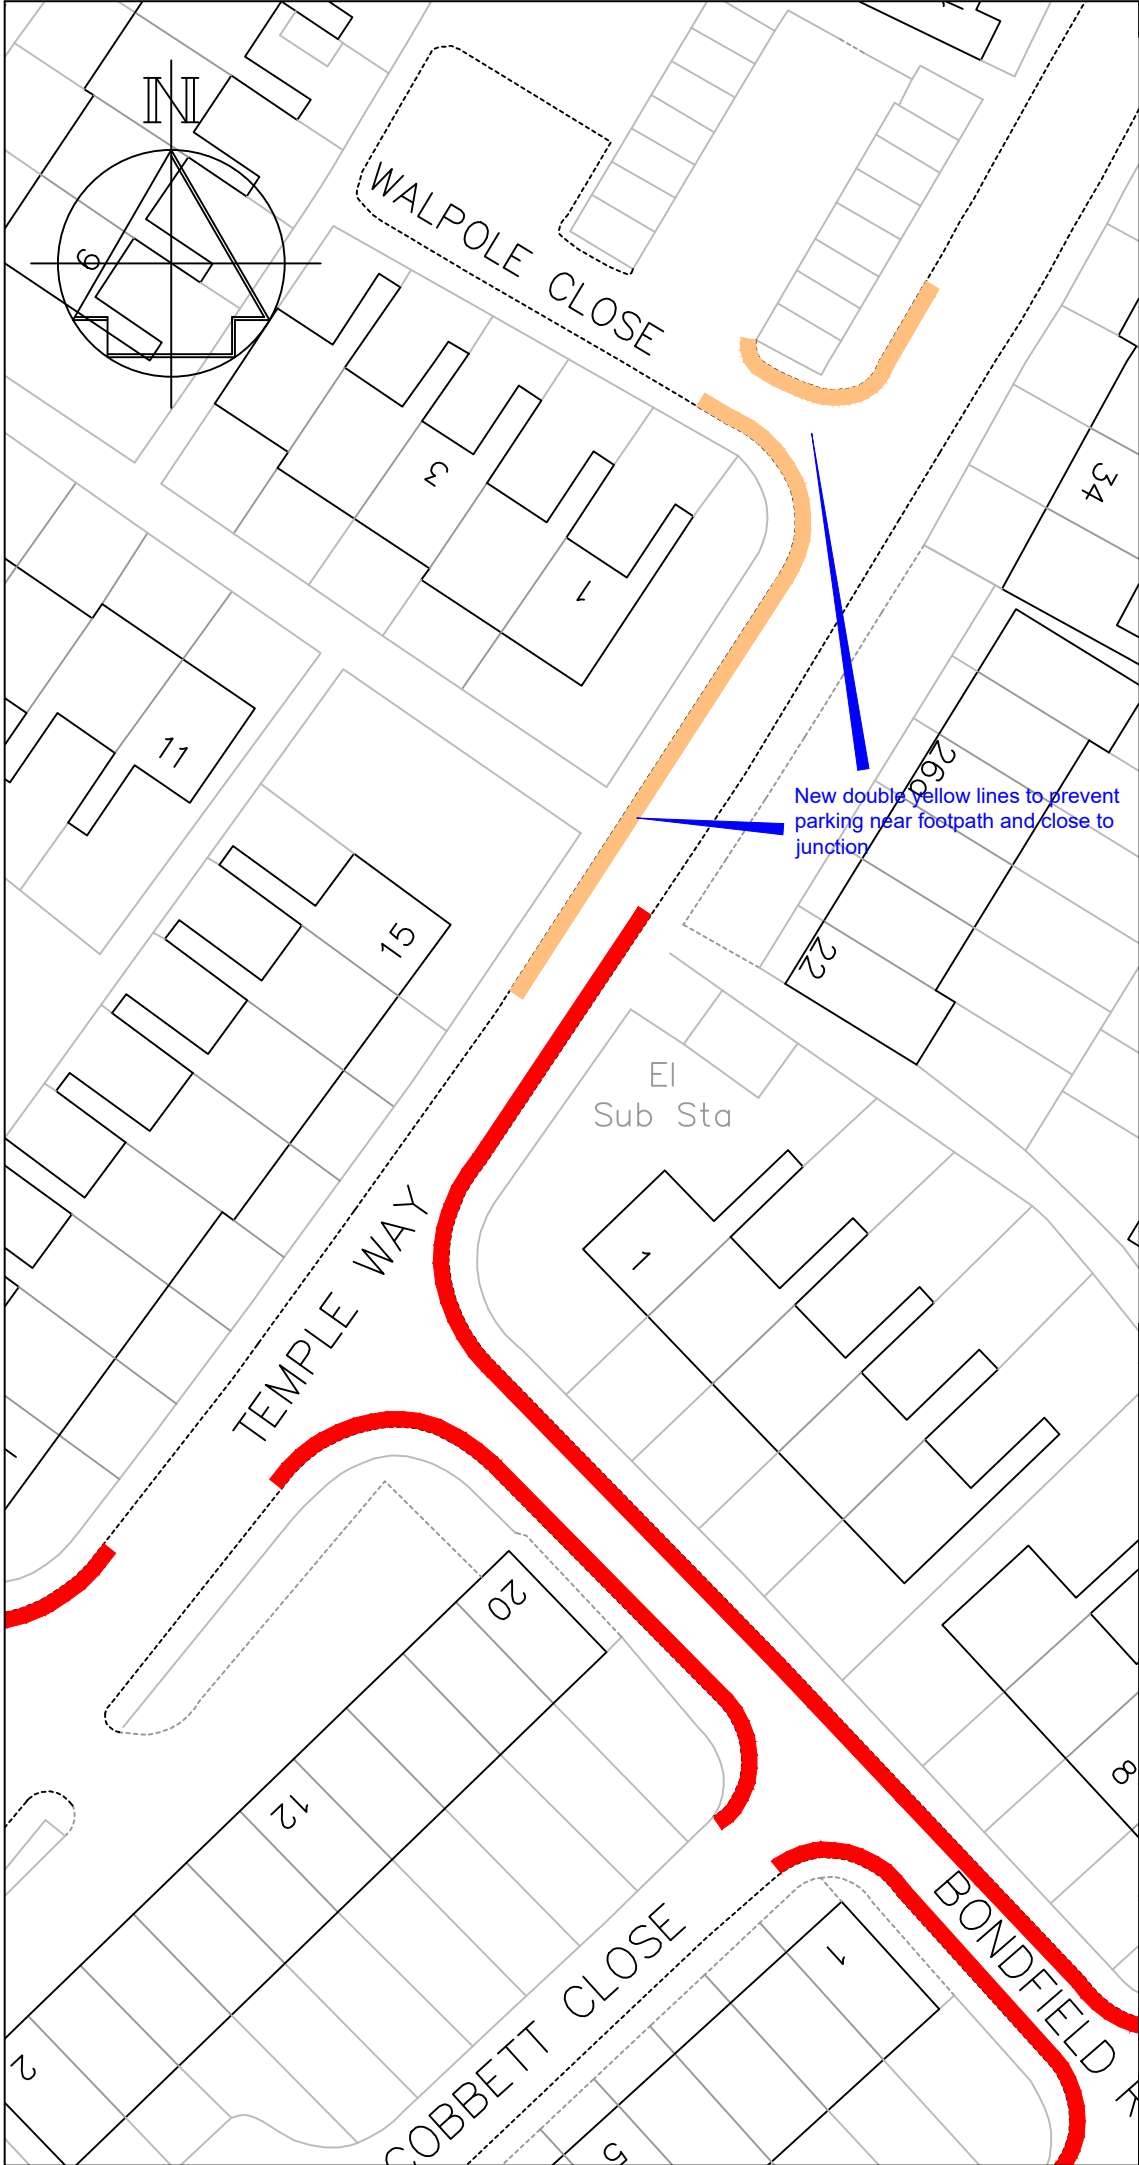

Key

- Existing "No waiting at any time" (double yellow lines)
- Agreed "No waiting at any time" (double yellow lines)

-	-
Revision	Date
TONBRIDGE & MALLING BOROUGH COUNCIL STREETSCENE, LEISURE & TECHNICAL SERVICES	
Parking Team Gibson Building Gibson Drive Kings Hill West Malling Kent ME19 4LZ Tel: 01732 844522	
Project Title Parking Action Plan Phase 15 Implementation	
Drawing Title East Malling Temple Way (Footpath from Owen Close)	
Drawn ACB	Checked AE
Date 03/2023	
Scale 1 : 1000 @ A4	
Drawing No. DD/607/07	Rev -

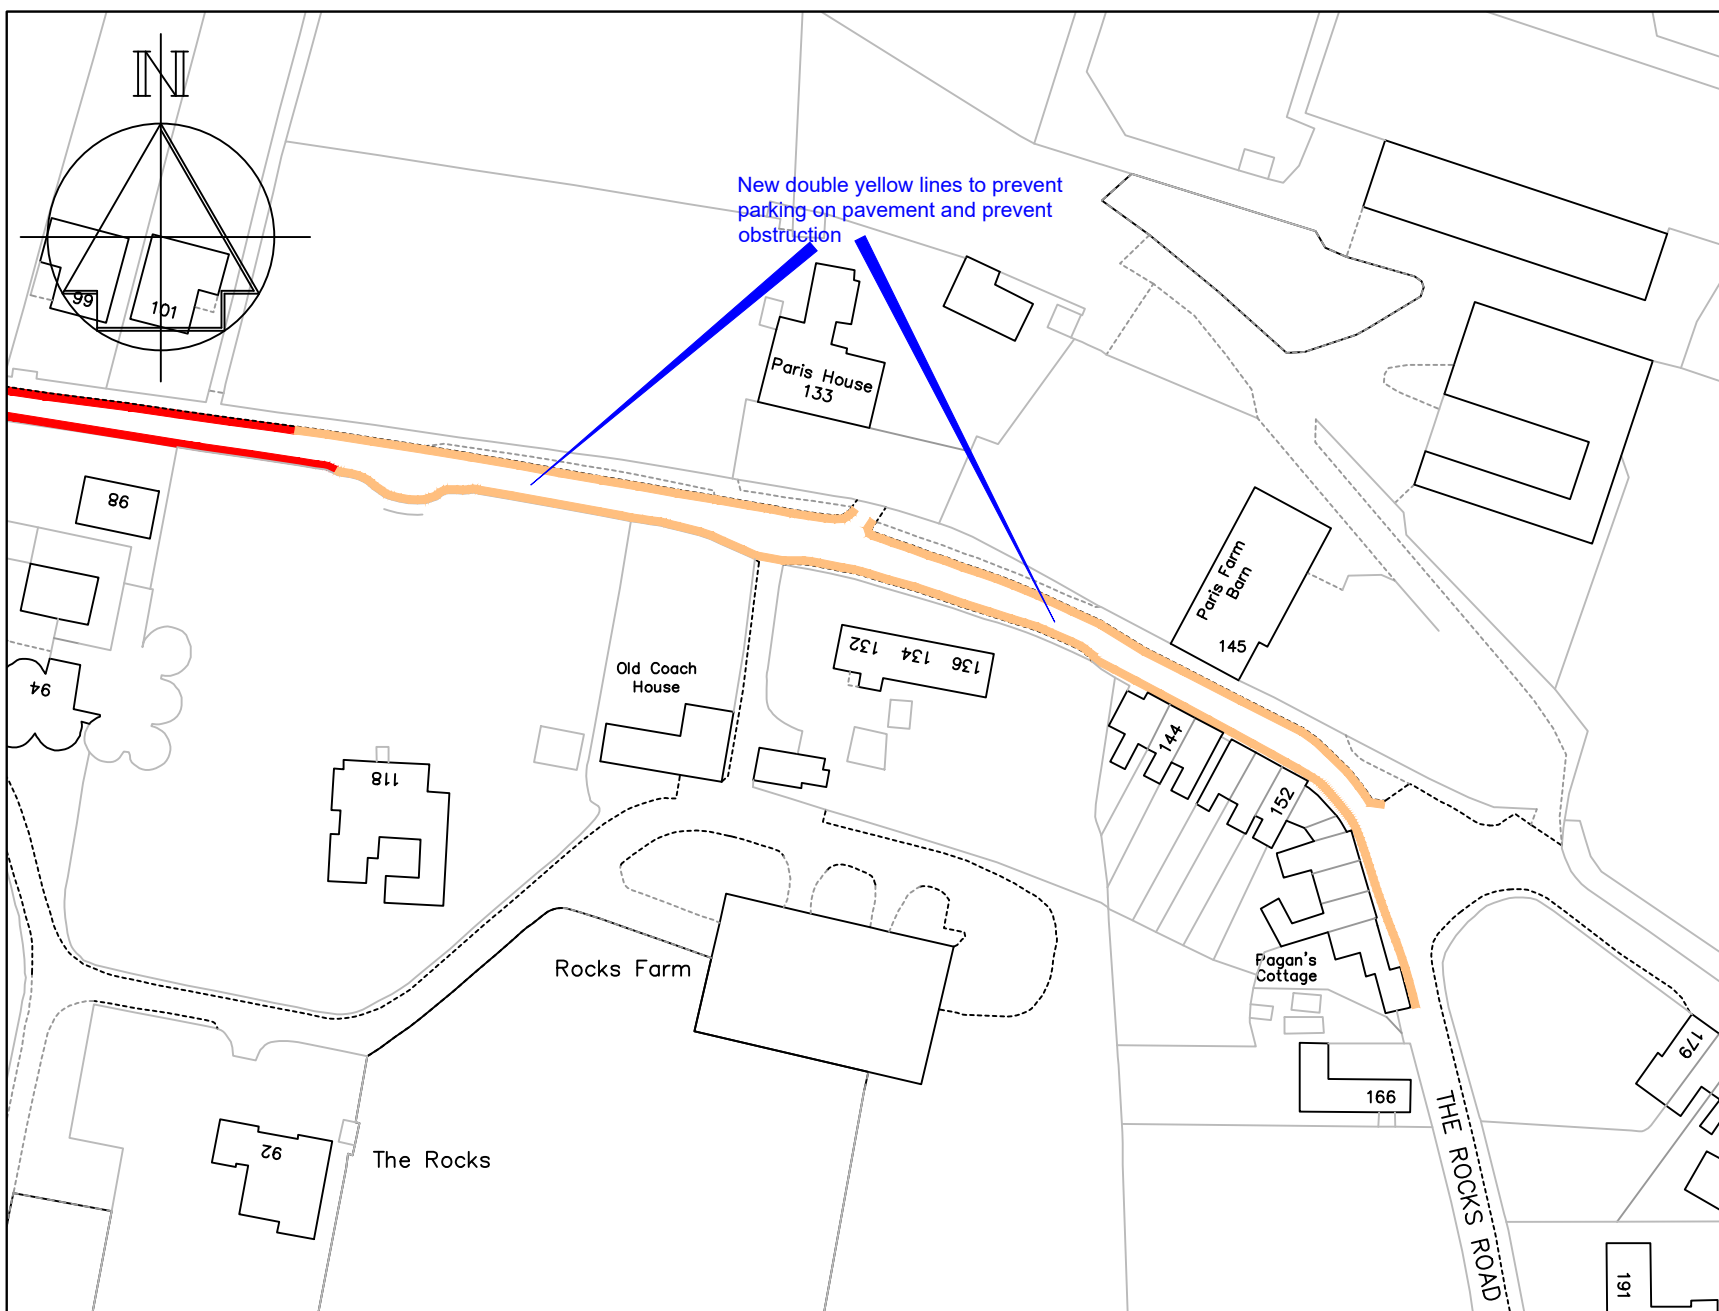

Key

- Existing 'No waiting at any time' (double yellow lines)
- Proposed 'No waiting at any time' (double yellow lines)



Technical Services
Gibson Building
Gibson Drive
Kings Hill
West Malling
Kent ME19 4LZ
Tel: 01732 844522


Project Title

Parking Action Plan - Phase 15
Informal consultation

Drawing Title

East Malling
The Rocks Road


Drawn ACB	Checked AE	Date 09/2024
Scale 1 : 1000 @ A4		
Drawing No. DD/607/08		Rev -

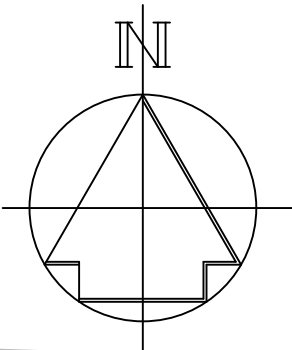

New double yellow lines to prevent parking around junction and between junctions to prevent obstruction

Key

- Existing 'No waiting at any time' (double yellow lines)
- Existing 'Bus Stop Clearway'
- Proposed 'No waiting at any time' (double yellow lines)

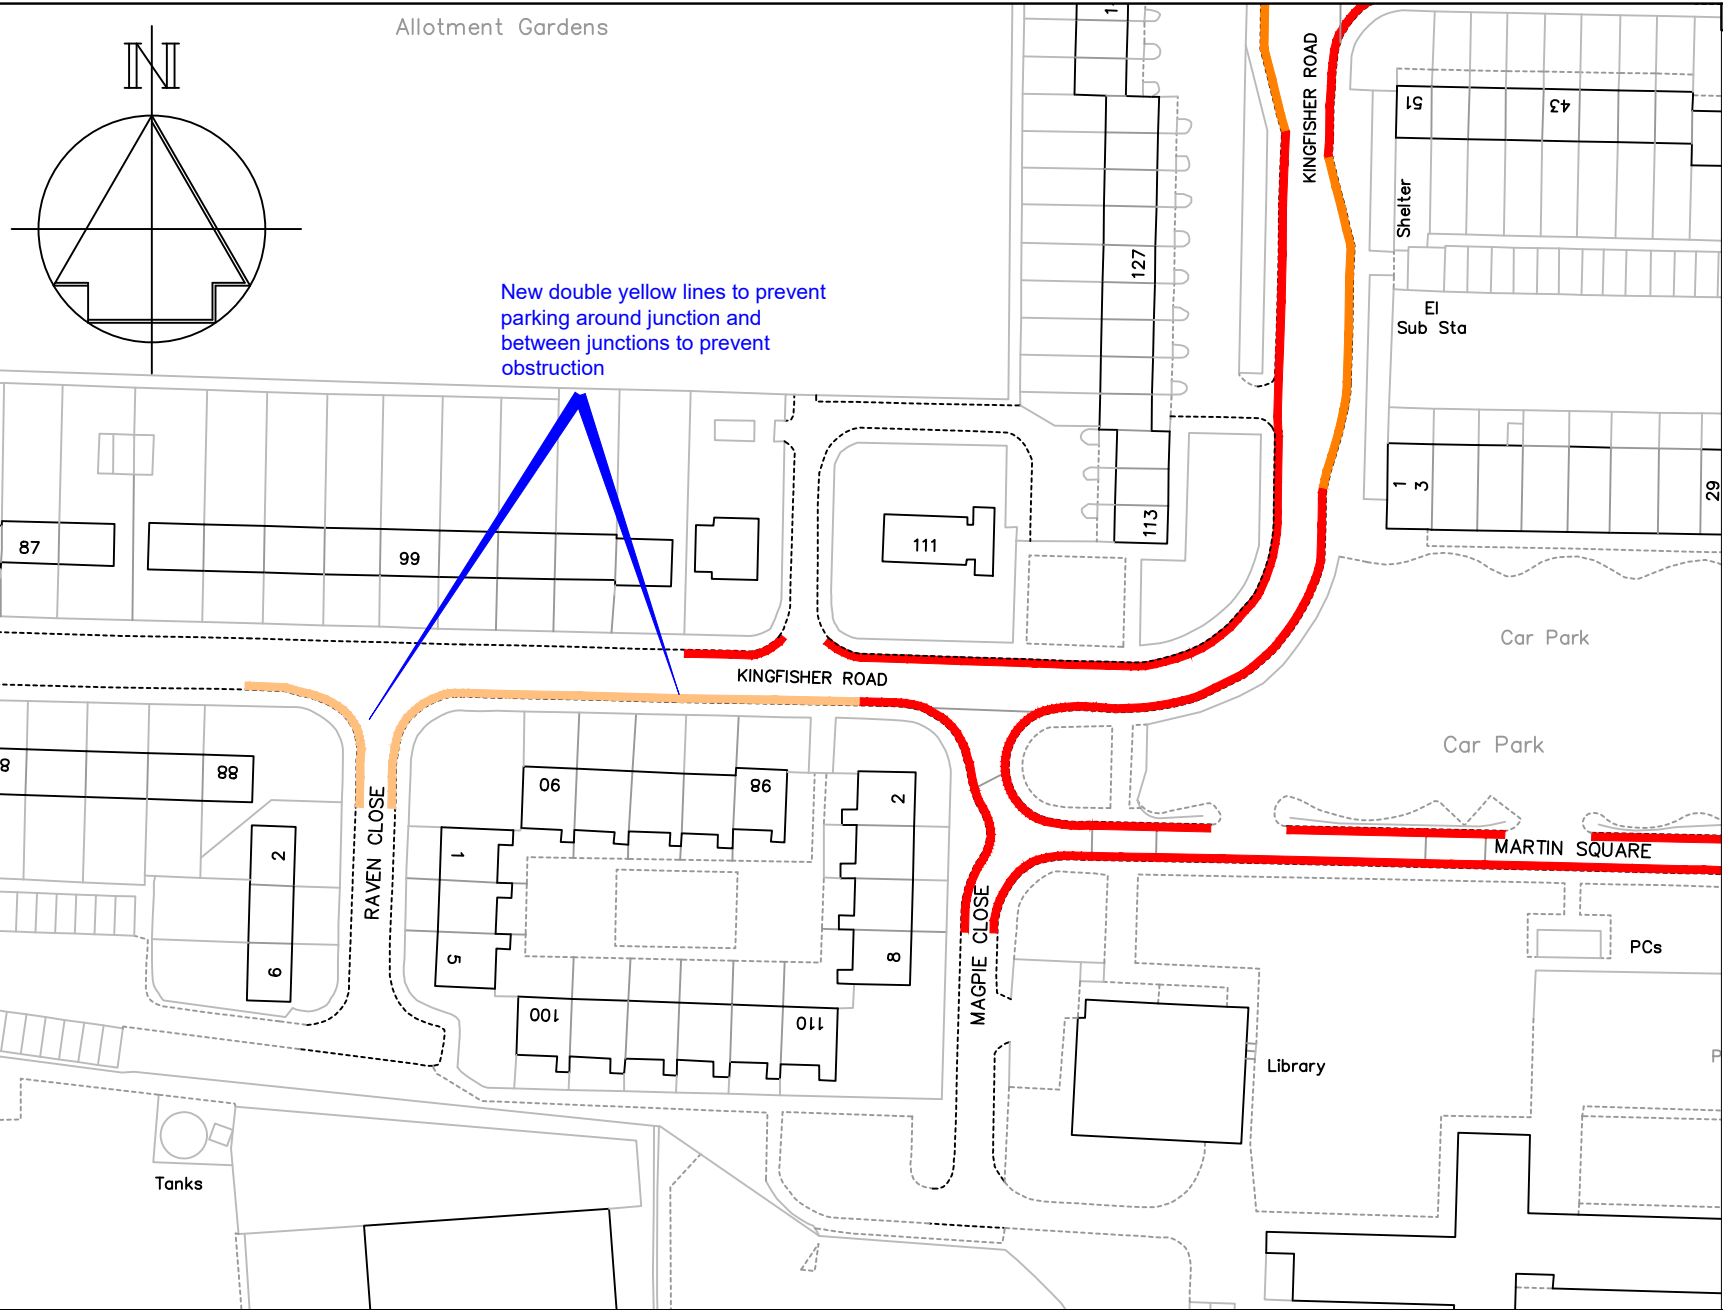

Technical Services
Gibson Building
Gibson Drive
Kings Hill
West Malling
Kent ME19 4LZ
Tel: 01732 844522


Project Title
Parking Action Plan - Phase 15
Informal consultation

Drawing Title
Larkfield
Kingfisher Road (between Magpie
Close and Raven Close)


Drawn	Checked	Date
ACB	AE	09/2024
Scale 1 : 1000 @ A4		
Drawing No. DD/607/09		Rev -

Key

- Existing "No waiting at any time" (double yellow lines)
- Proposed "No waiting at any time" (double yellow lines)
- Existing "Bus Stop Clearway"

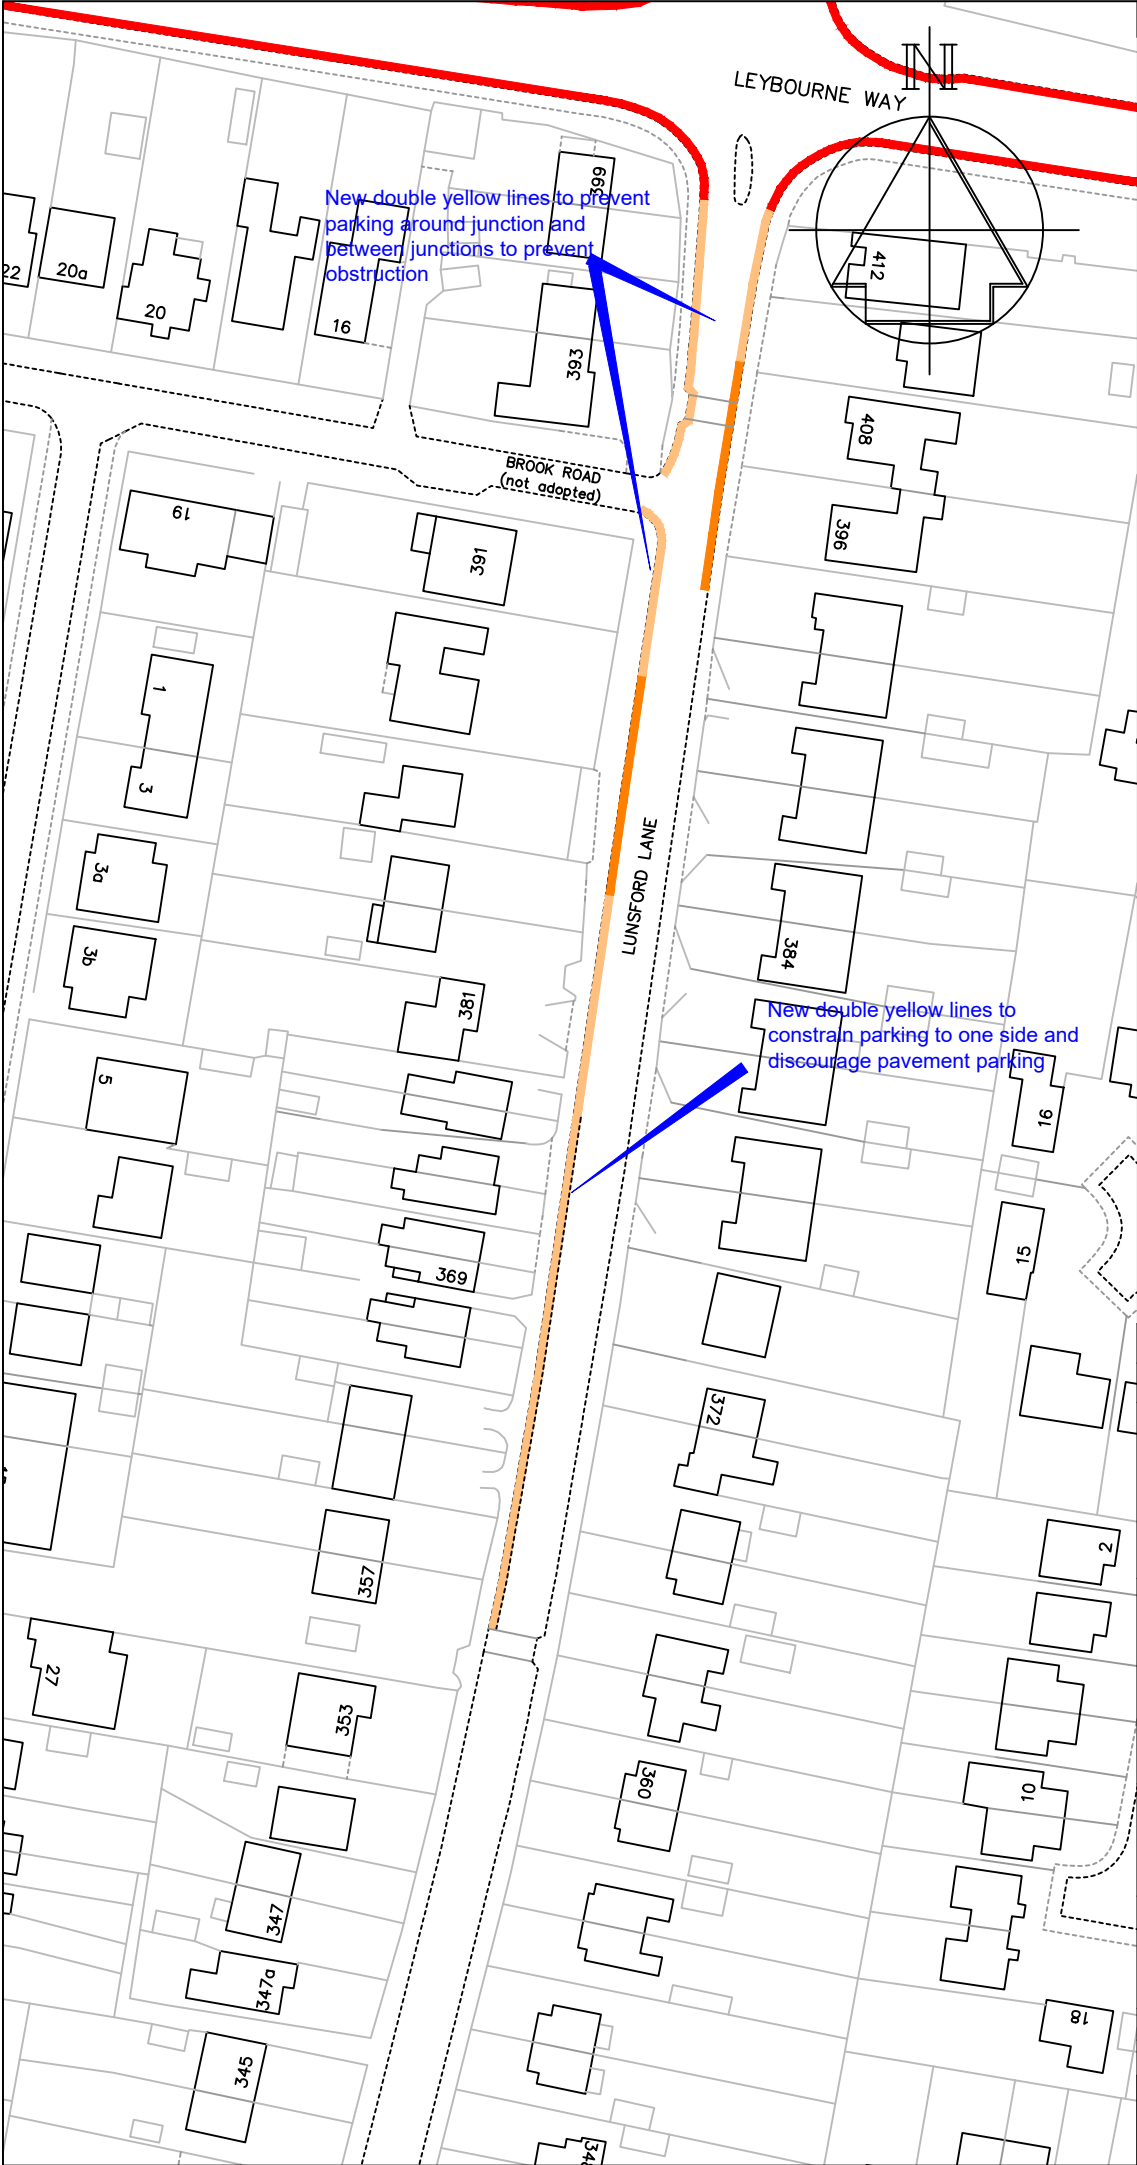

Revision		Date
TONBRIDGE & MALLING BOROUGH COUNCIL STREETSCENE, LEISURE & TECHNICAL SERVICES		
Parking Team Gibson Building Gibson Drive Kings Hill West Malling Kent ME19 4LZ Tel: 01732 844522		
Project Title Parking Action Plan Phase 15 Informal consultation		
Drawing Title Larkfield Lunsford Lane		
Drawn ACB	Checked AE	Date 09/2024
Scale 1 : 1000 @ A4		
Drawing No. DD/607/10		Rev -

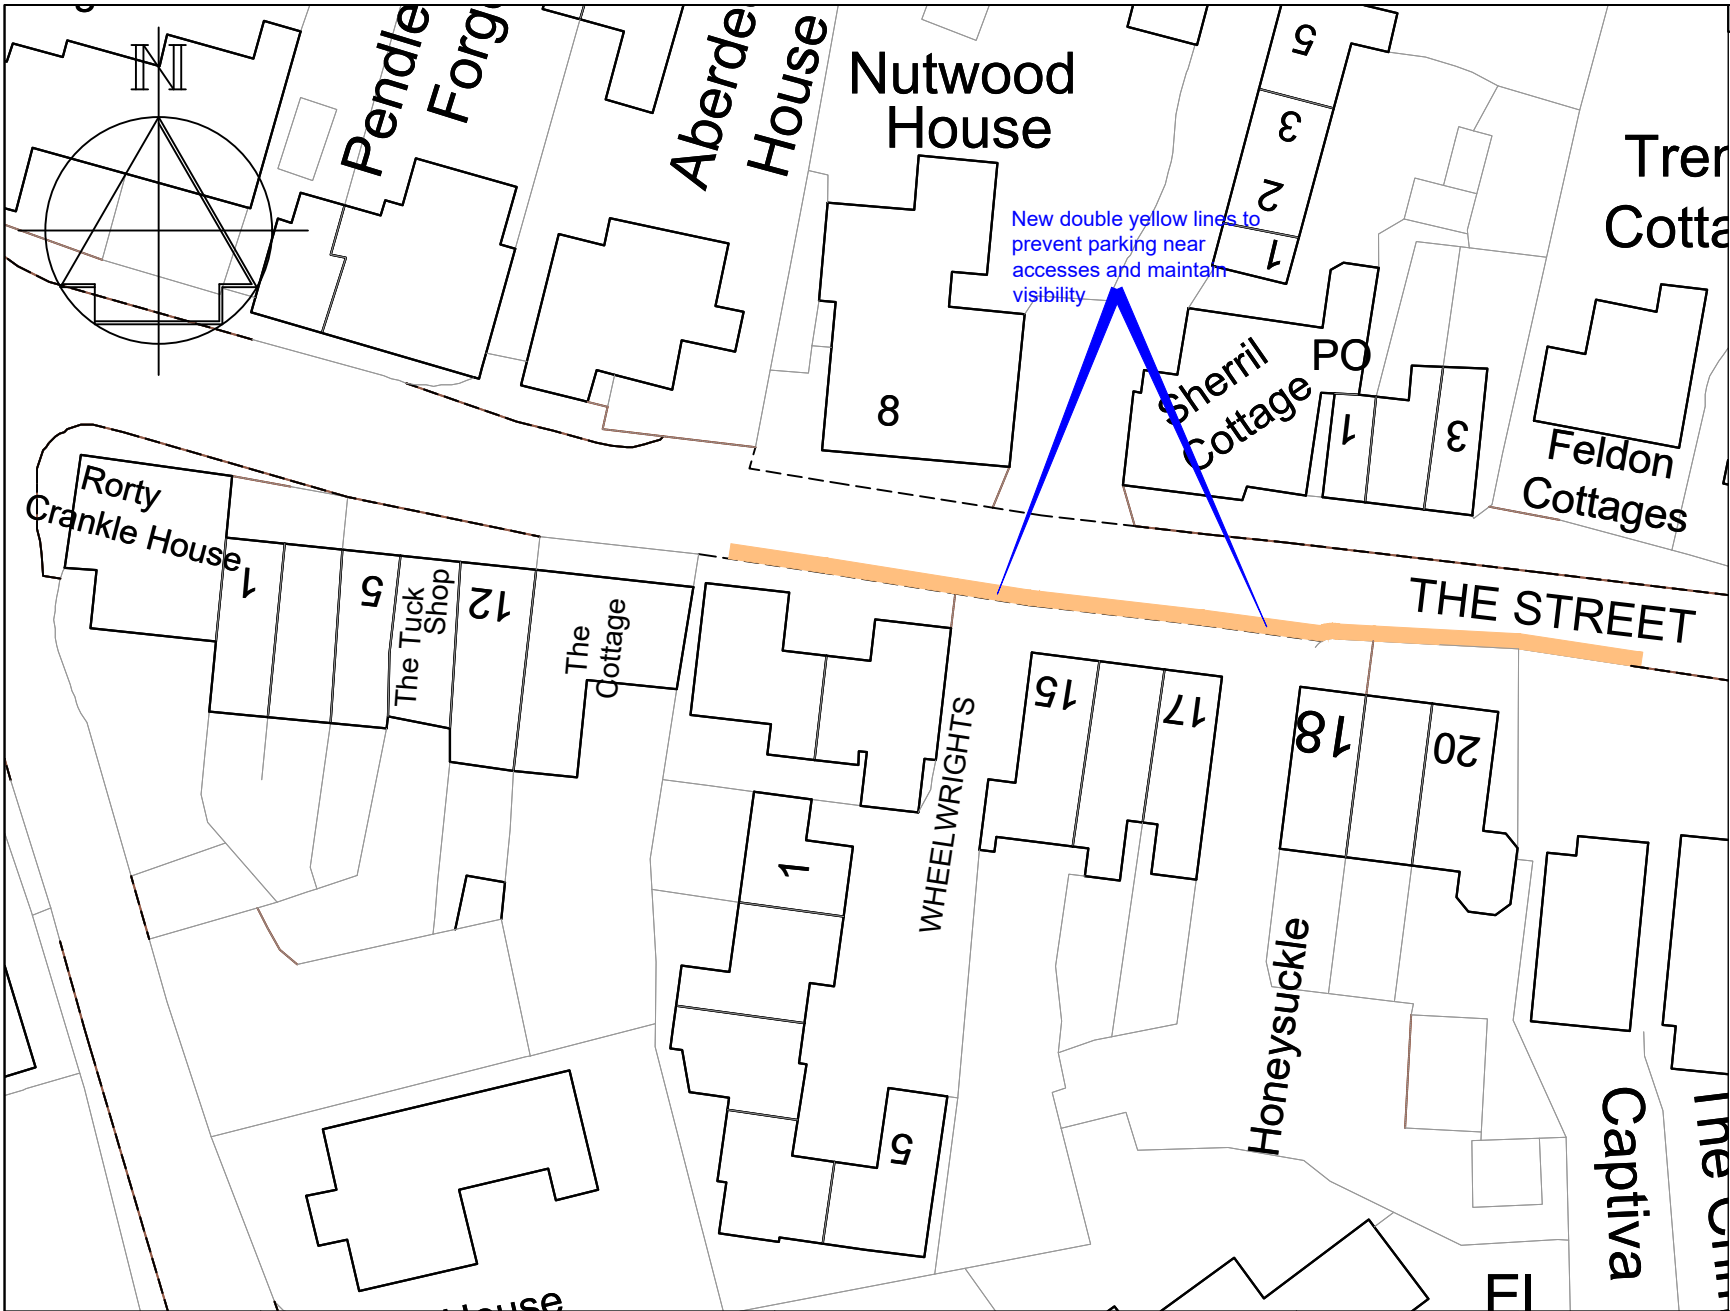

Key

Proposed 'No waiting at any time' (double yellow lines)




Technical Services
Gibson Building
Gibson Drive
Kings Hill
West Malling
Kent ME19 4LZ
Tel: 01732 844522

Project Title
Parking Action Plan - Phase 15
Informal consultation

Drawing Title
Plaxtol
The Street

Drawn ACB	Checked AE	Date 09/2024
Scale 1 : 500 @ A4		
Drawing No. DD/607/11		Rev -

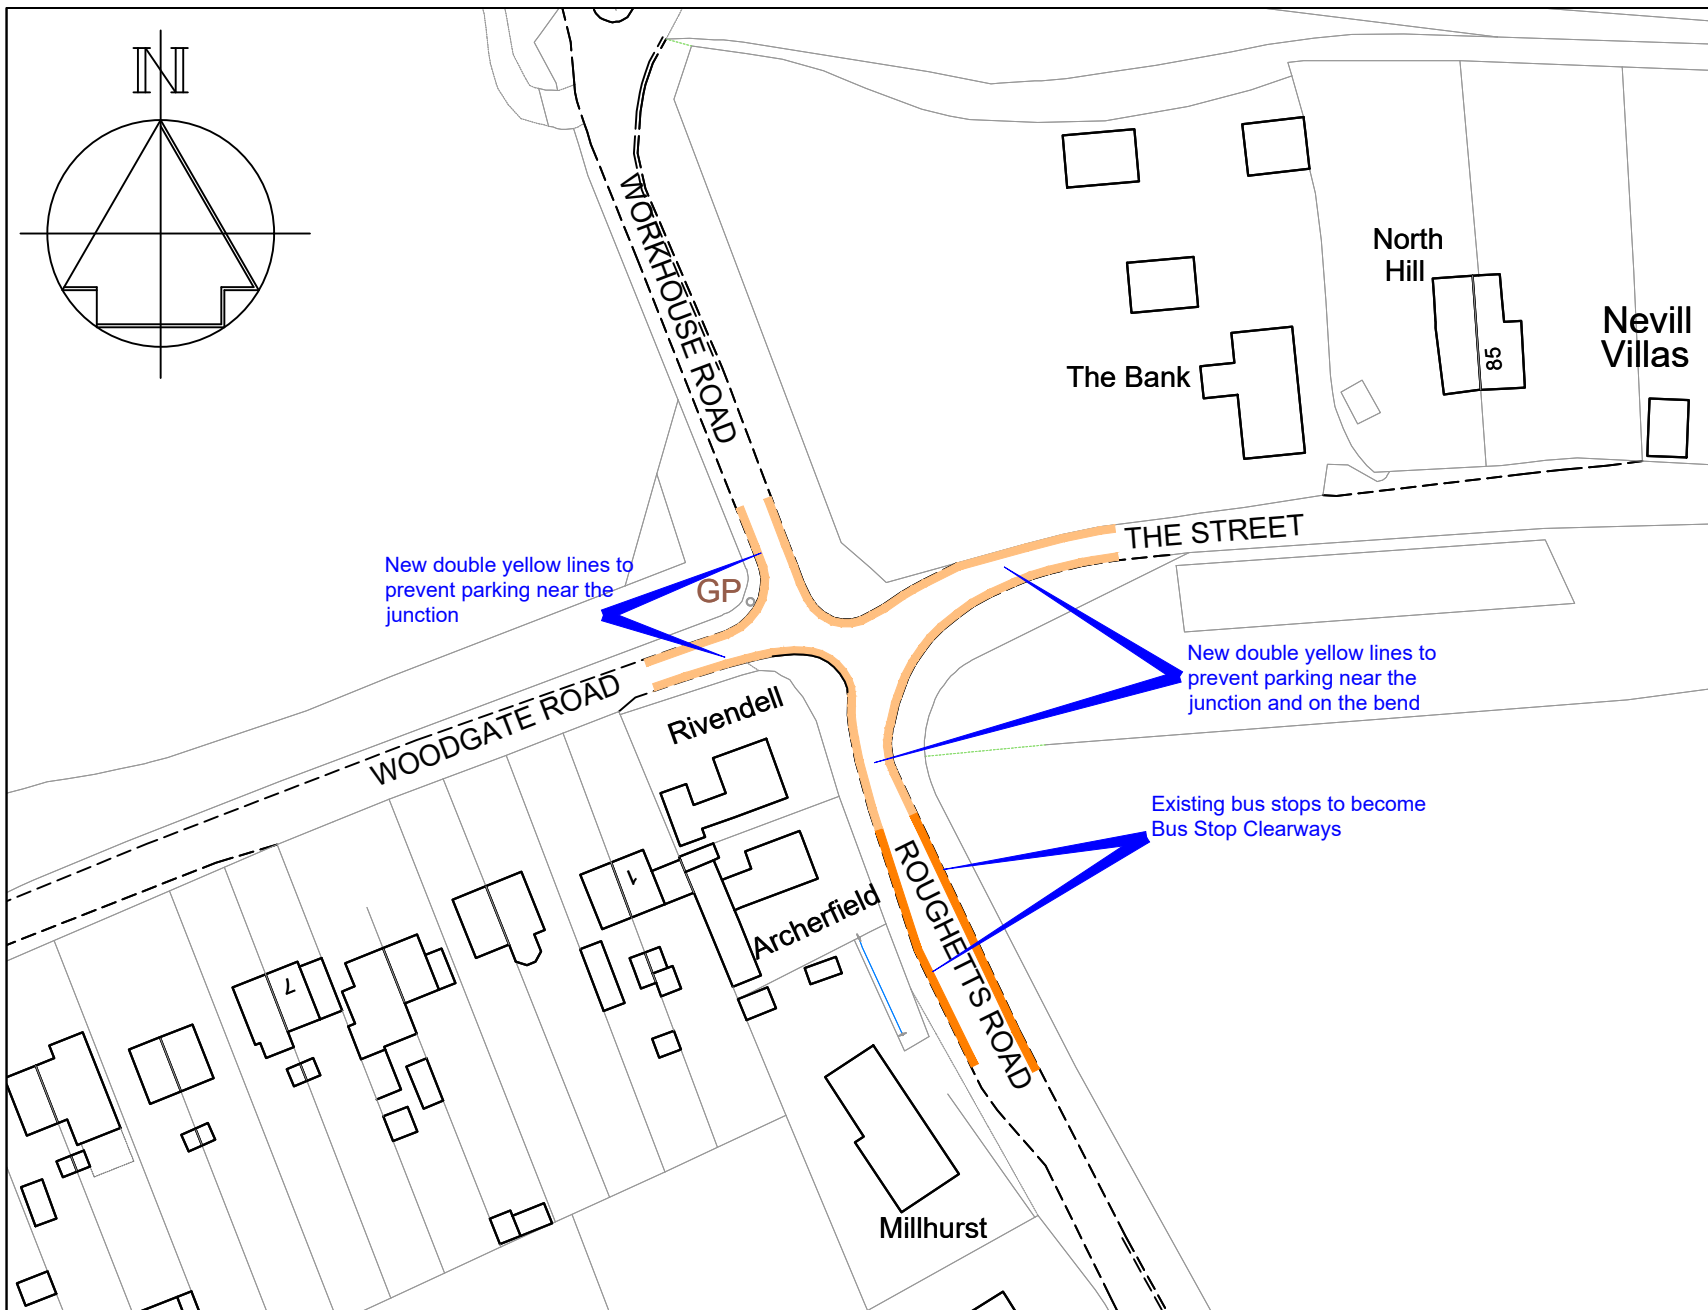

Key

- Proposed "No waiting at any time" (double yellow lines)
- Existing bus stops to become "Bus Stop Clearways"



Technical Services
Gibson Building
Gibson Drive
Kings Hill
West Malling
Kent ME19 4LZ
Tel: 01732 844522


Project Title

Parking Action Plan - Phase 15
Informal consultation

Drawing Title

Ryarsh
Woodgate Road & Roughetts Road

Drawn ACB	Checked AE	Date 09/2024
Scale 1 : 1000 @ A4		
Drawing No. DD/607/12		Rev -

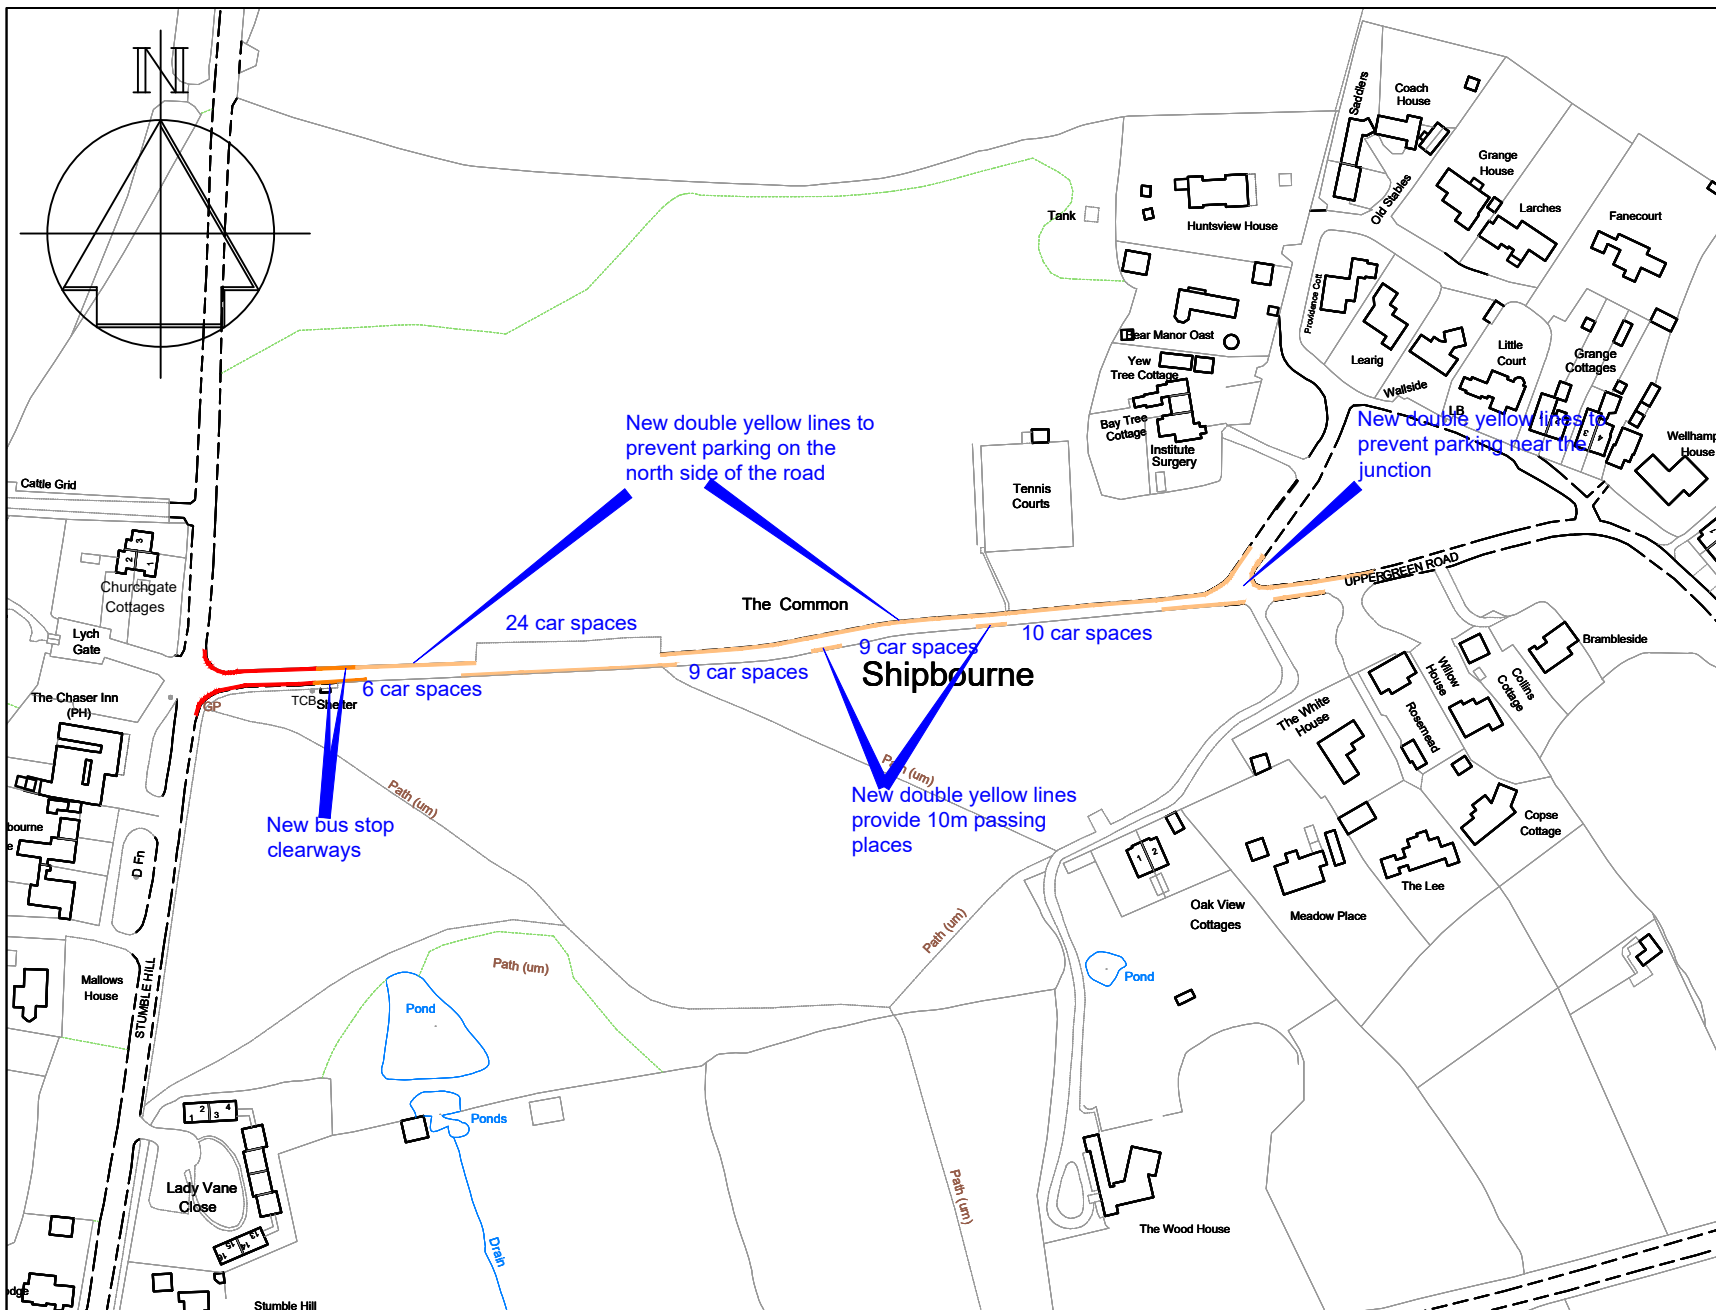

Key

- Existing 'No waiting at any time' (double yellow lines)
- Proposed 'Bus Stop Clearways'
- Proposed 'No waiting at any time' (double yellow lines)



Technical Services
Gibson Building
Gibson Drive
Kings Hill
West Malling
Kent ME19 4LZ
Tel: 01732 844522


Project Title

Parking Action Plan - Phase 15
Informal consultation

Drawing Title

Shipbourne
Upper Green Road

Drawn ACB	Checked AE	Date 09/2024
Scale 1 : 2500 @ A4		
Drawing No. DD/607/13		Rev -

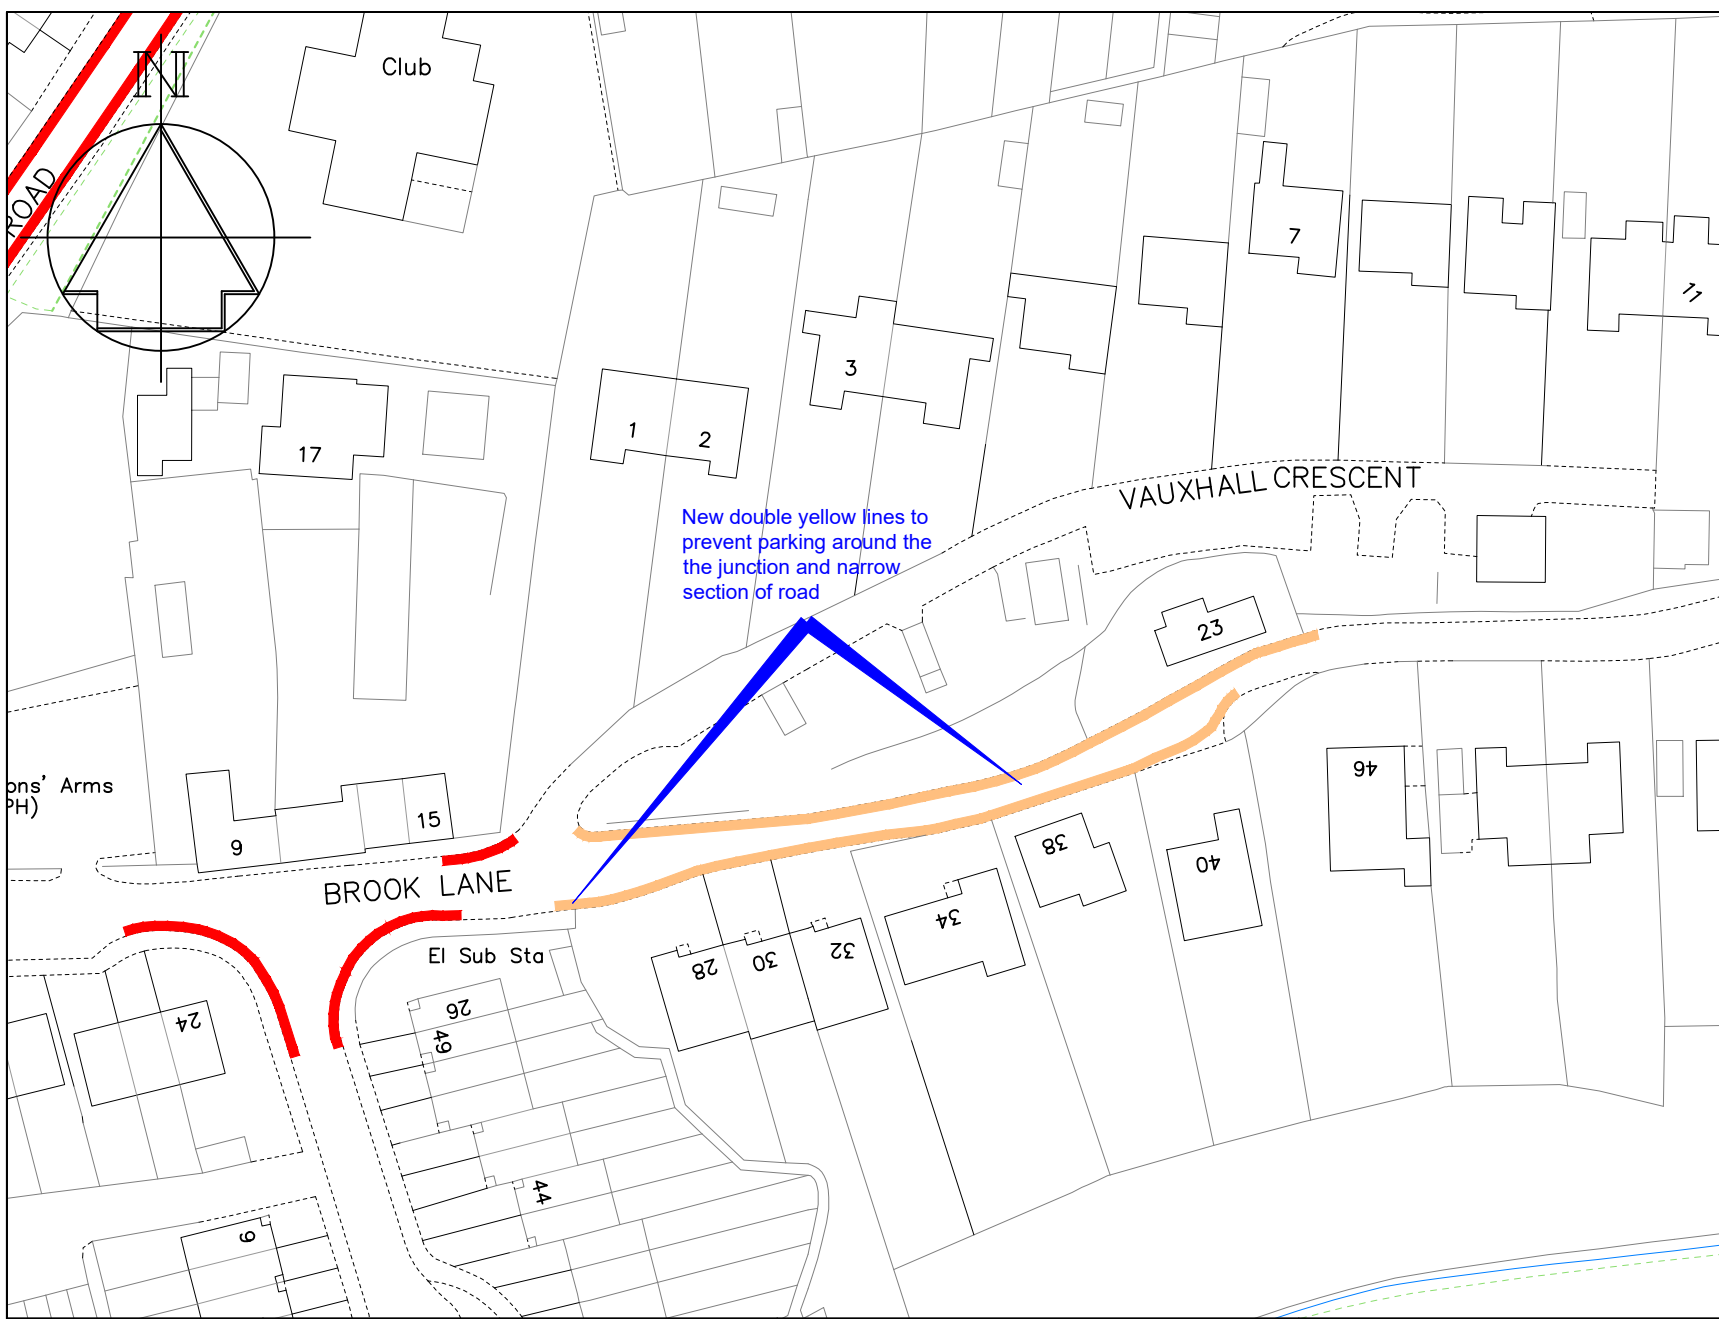

Key

- Existing 'No waiting at any time' (double yellow lines)
- Proposed 'No waiting at any time' (double yellow lines)



Technical Services
Gibson Building
Gibson Drive
Kings Hill
West Malling
Kent ME19 4LZ
Tel: 01732 844522


Project Title

Parking Action Plan - Phase 15
Informal consultation

Drawing Title

Snodland
Brook Lane


Drawn ACB	Checked AE	Date 09/2024
Scale 1 : 1000 @ A4		
Drawing No. DD/607/14		Rev -

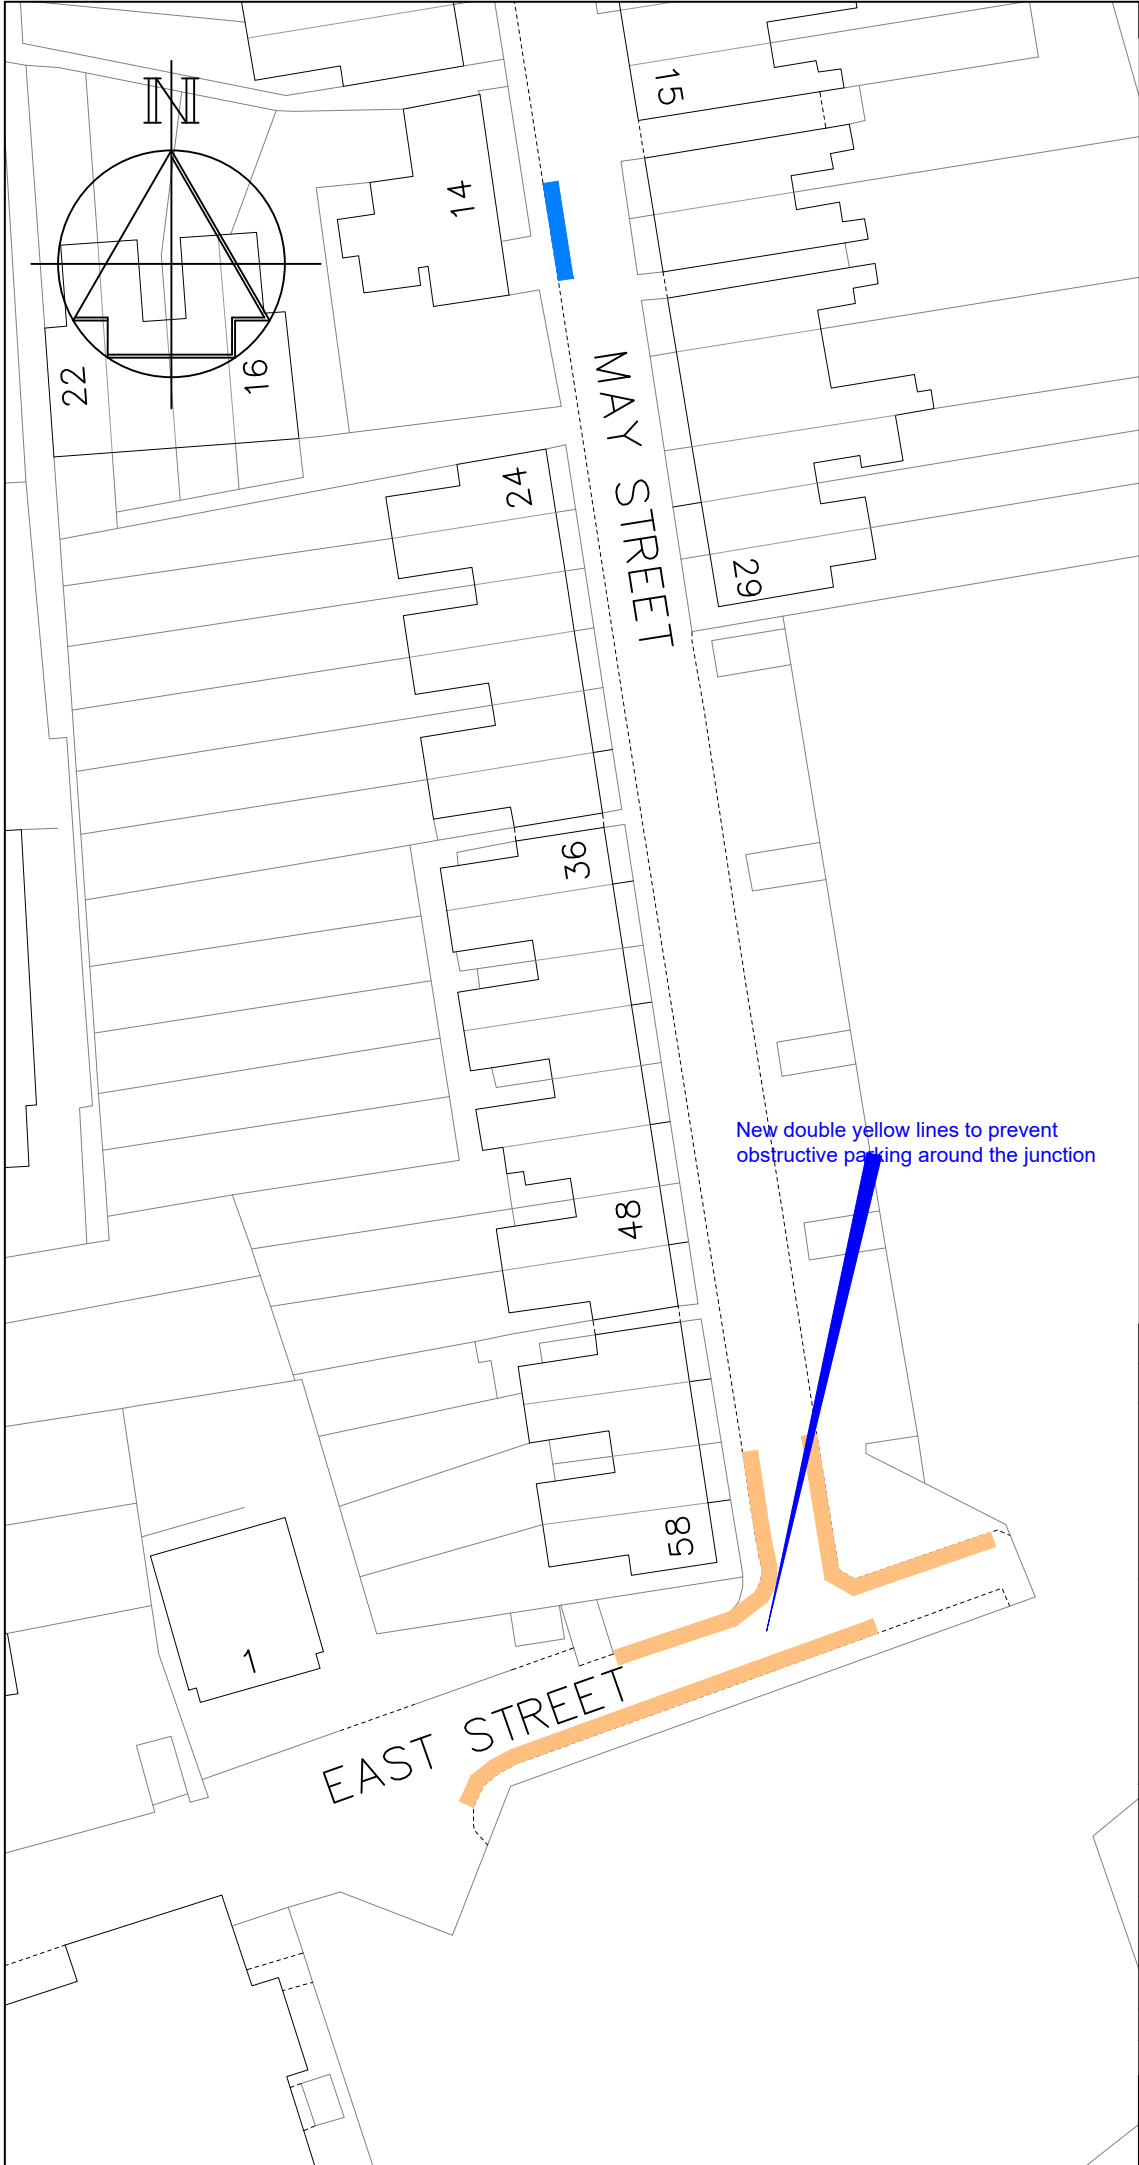

Key

-  Existing disabled parking bay
-  Proposed "No waiting at any time" (double yellow lines)

-	-	-
Revision		Date
TONBRIDGE & MALLING BOROUGH COUNCIL  STREETSCENE, LEISURE & TECHNICAL SERVICES		
Parking Team Gibson Building Gibson Drive Kings Hill West Malling Kent ME19 4LZ Tel: 01732 844522		
Project Title Parking Action Plan Phase 15 Informal consultation		
Drawing Title Snodland May Street & East Street		
Drawn ACB	Checked AE	Date 09/2024
Scale 1 : 1000 @ A4		
Drawing No.		Rev
DD/607/15		-

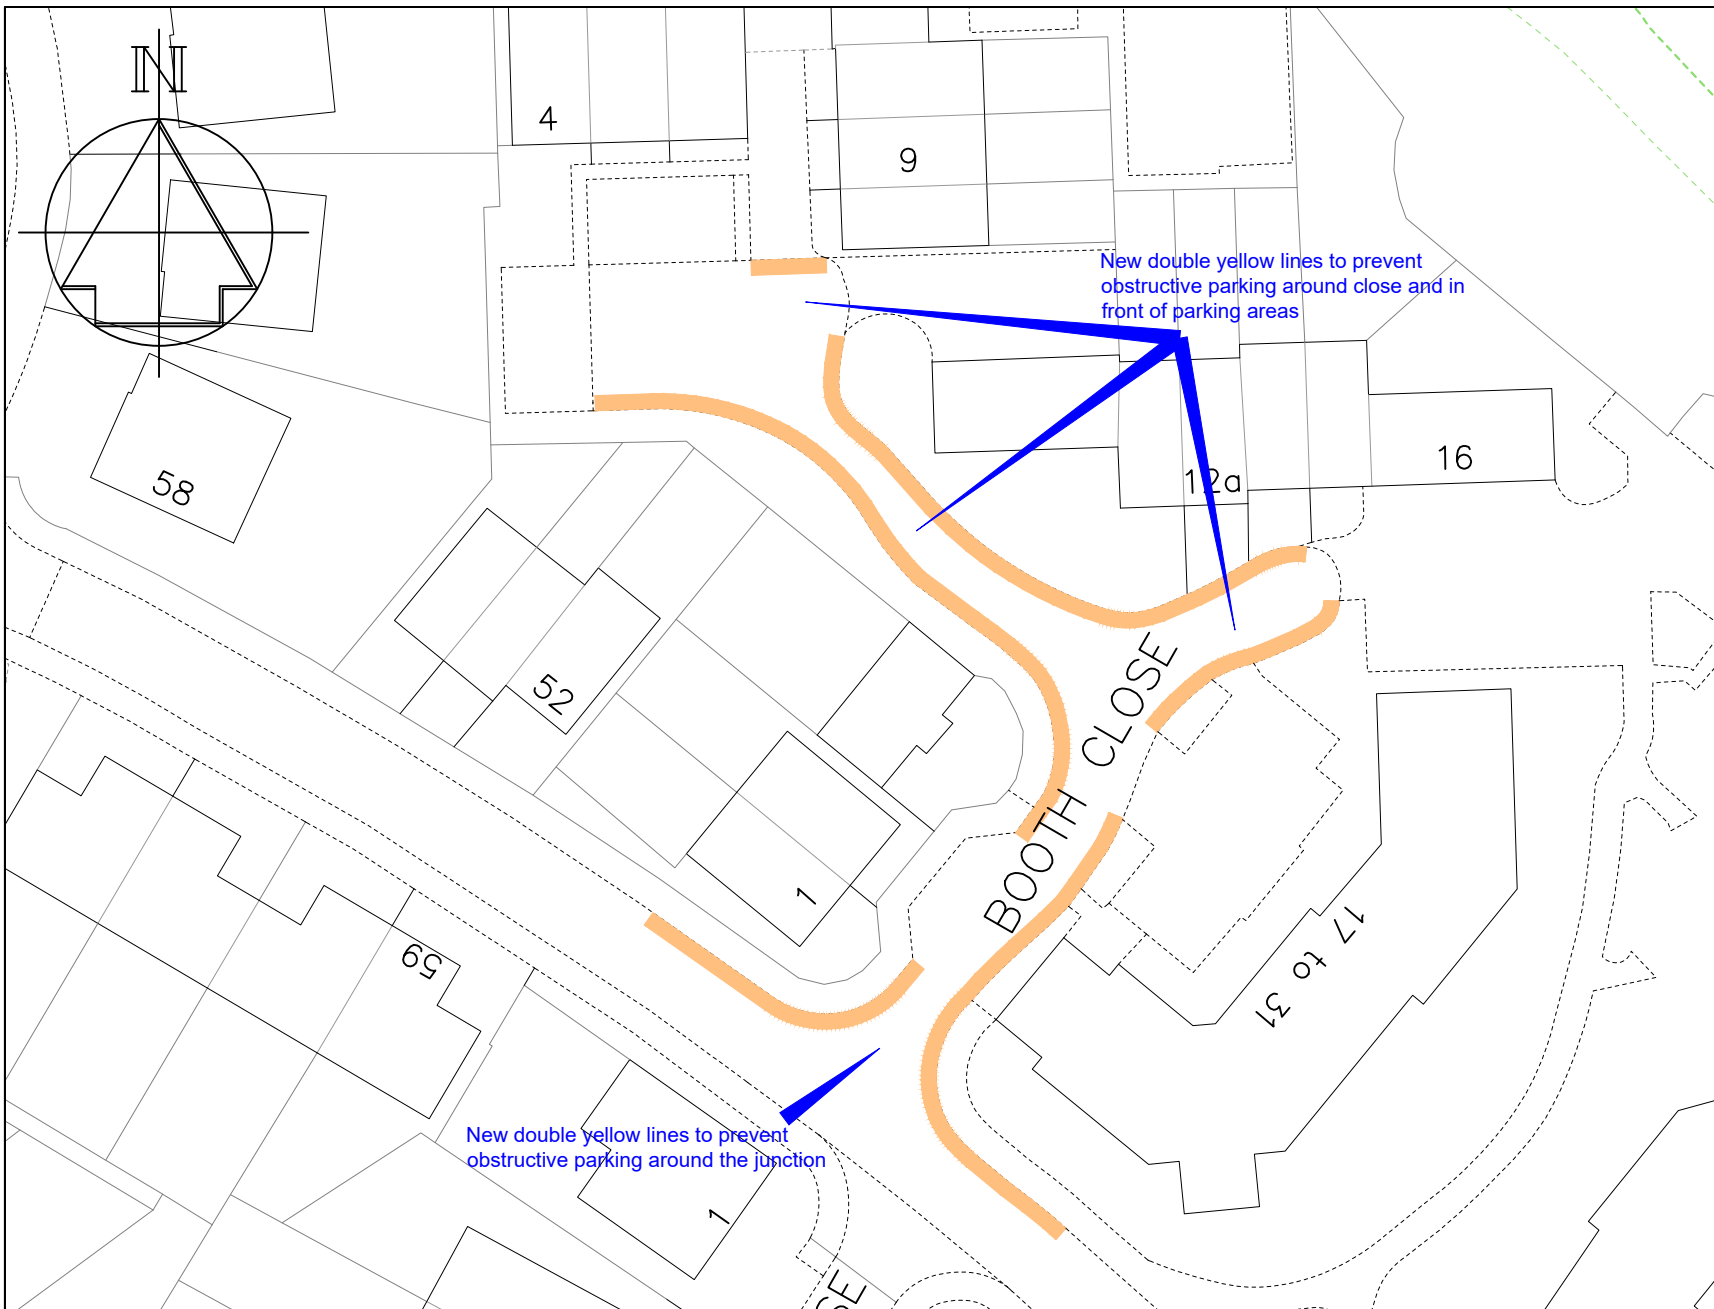

Key

- Proposed 'No waiting at any time' (double yellow lines)



Technical Services
Gibson Building
Gibson Drive
Kings Hill
West Malling
Kent ME19 4LZ
Tel: 01732 844522

Project Title

Parking Action Plan - Phase 15
Informal consultation

Drawing Title

Snodland
Booth Close

Drawn ACB	Checked AE	Date 09/2024
Scale 1 : 1000 @ A4		
Drawing No. DD/607/16		Rev -

Key


-  Existing "No waiting at any time" (double yellow lines)
-  Proposed "No waiting at any time" (double yellow lines)
-  Proposed "Permit Holders Only" area, Mon-Sat, 8am-6pm
Residents' Parking scheme

New residents' only parking restrictions would prevent non-permit holders from parking on-street during the restricted hours (Mon-Sat, 8am-6pm) following complaints from residents.

It should be noted that residents' parking schemes are not intended to "ration" spaces between residents, but to deter regular incoming non-residents from long-stay parking in residential areas.

Resident permits are issued electronically and are currently;
£58 per year for 1st and 2nd permits
£115 for third permits
£175 for additional permits.

Visitors during restricted times would need daily Visitor permits, issued by the resident they are visiting, that cost £12 per 10

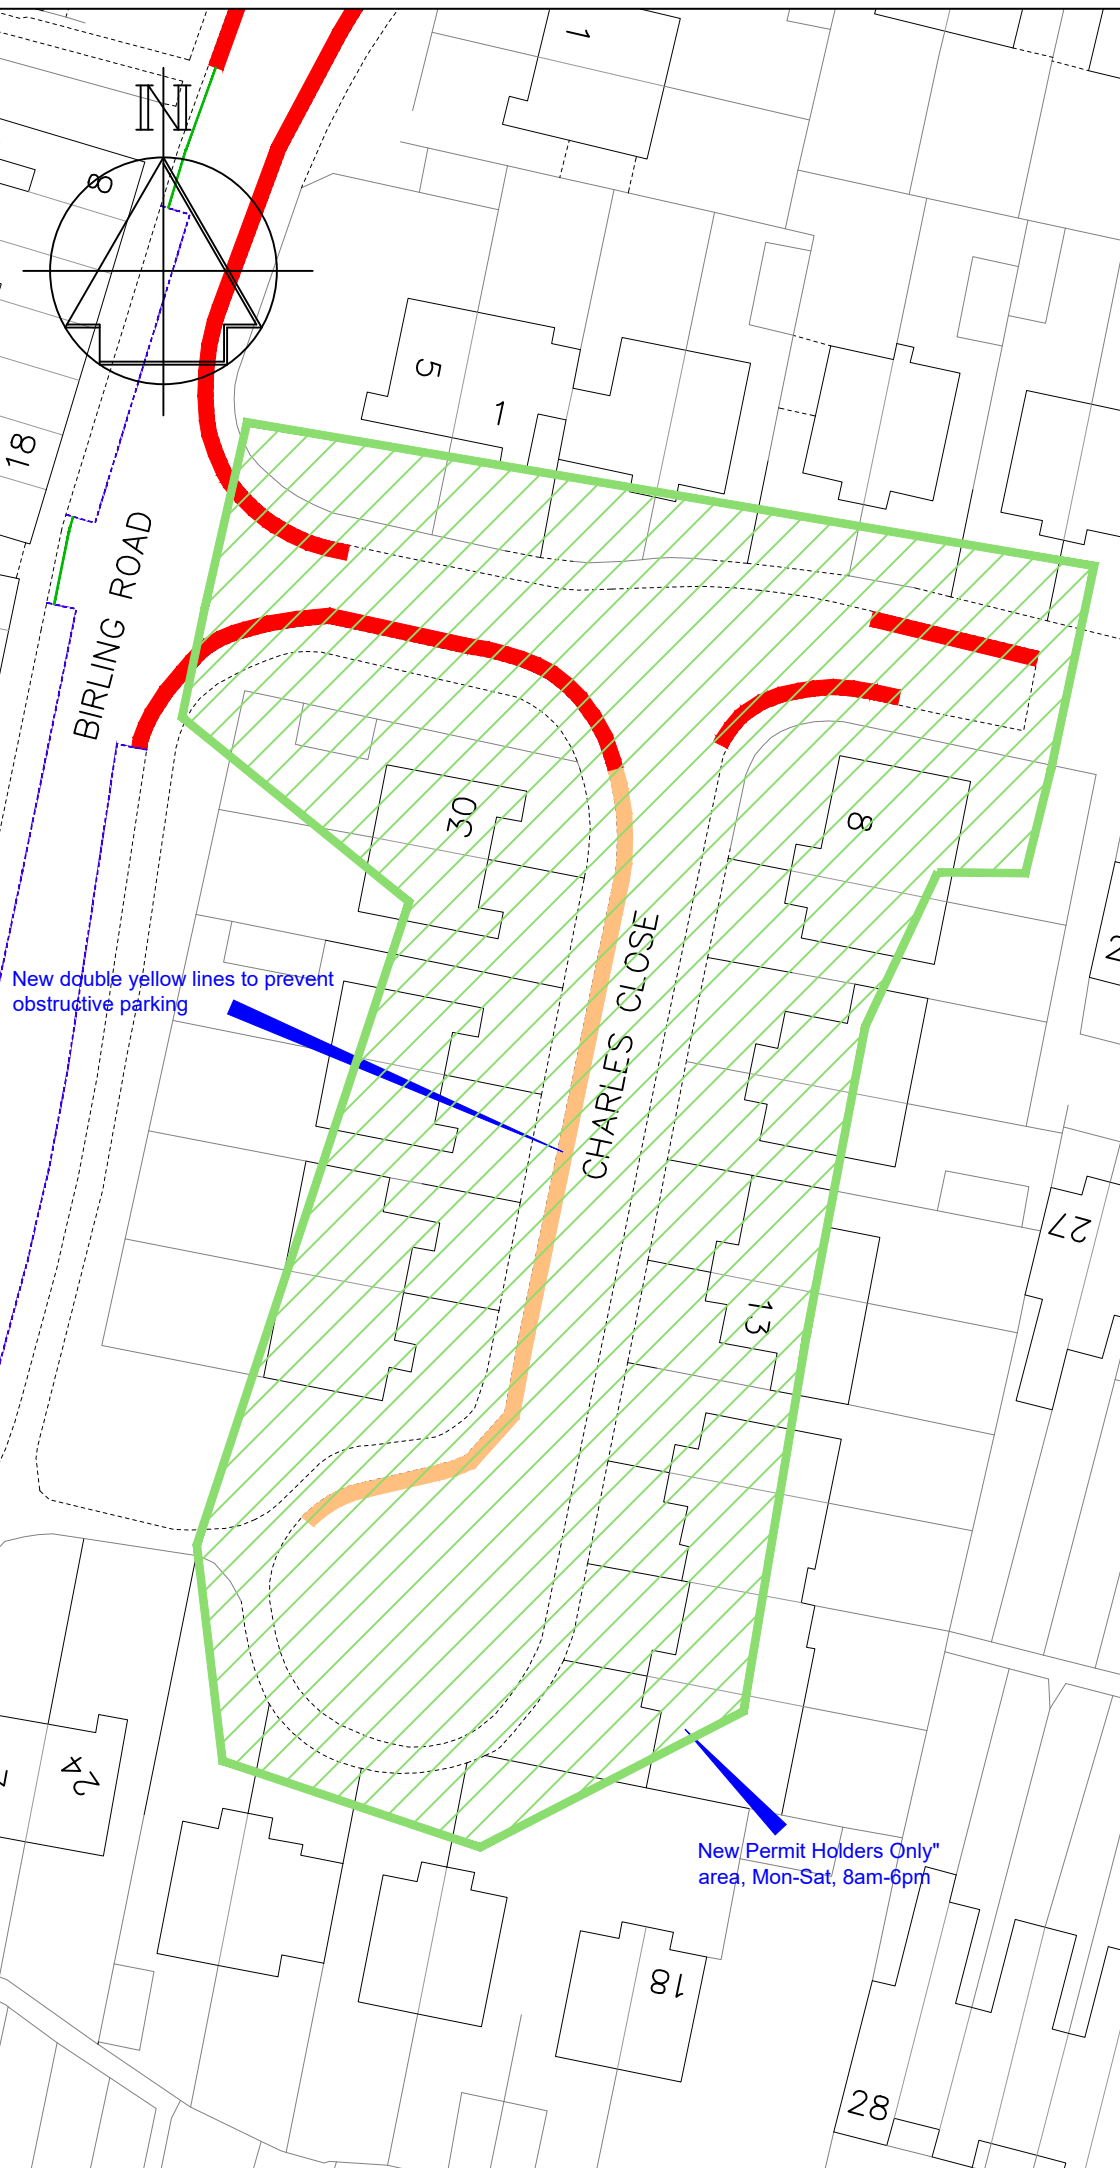

-	-
Revision	Date



STREETSCENE,
LEISURE & TECHNICAL
SERVICES

Parking Team

Gibson Building
Gibson Drive
Kings Hill
West Malling
Kent ME19 4LZ
Tel: 01732 844522

Project Title
Parking Action Plan
Phase 15
Informal consultation

Drawing Title
Snodland
Charles Close

Drawn ACB Checked AE Date 09/2024

Scale 1 : 500 @ A4


Drawing No.
DD/607/17 & 18

Rev
-

Key

 Existing "No waiting at any time" (double yellow lines)


 Proposed "No waiting at any time" (double yellow lines)

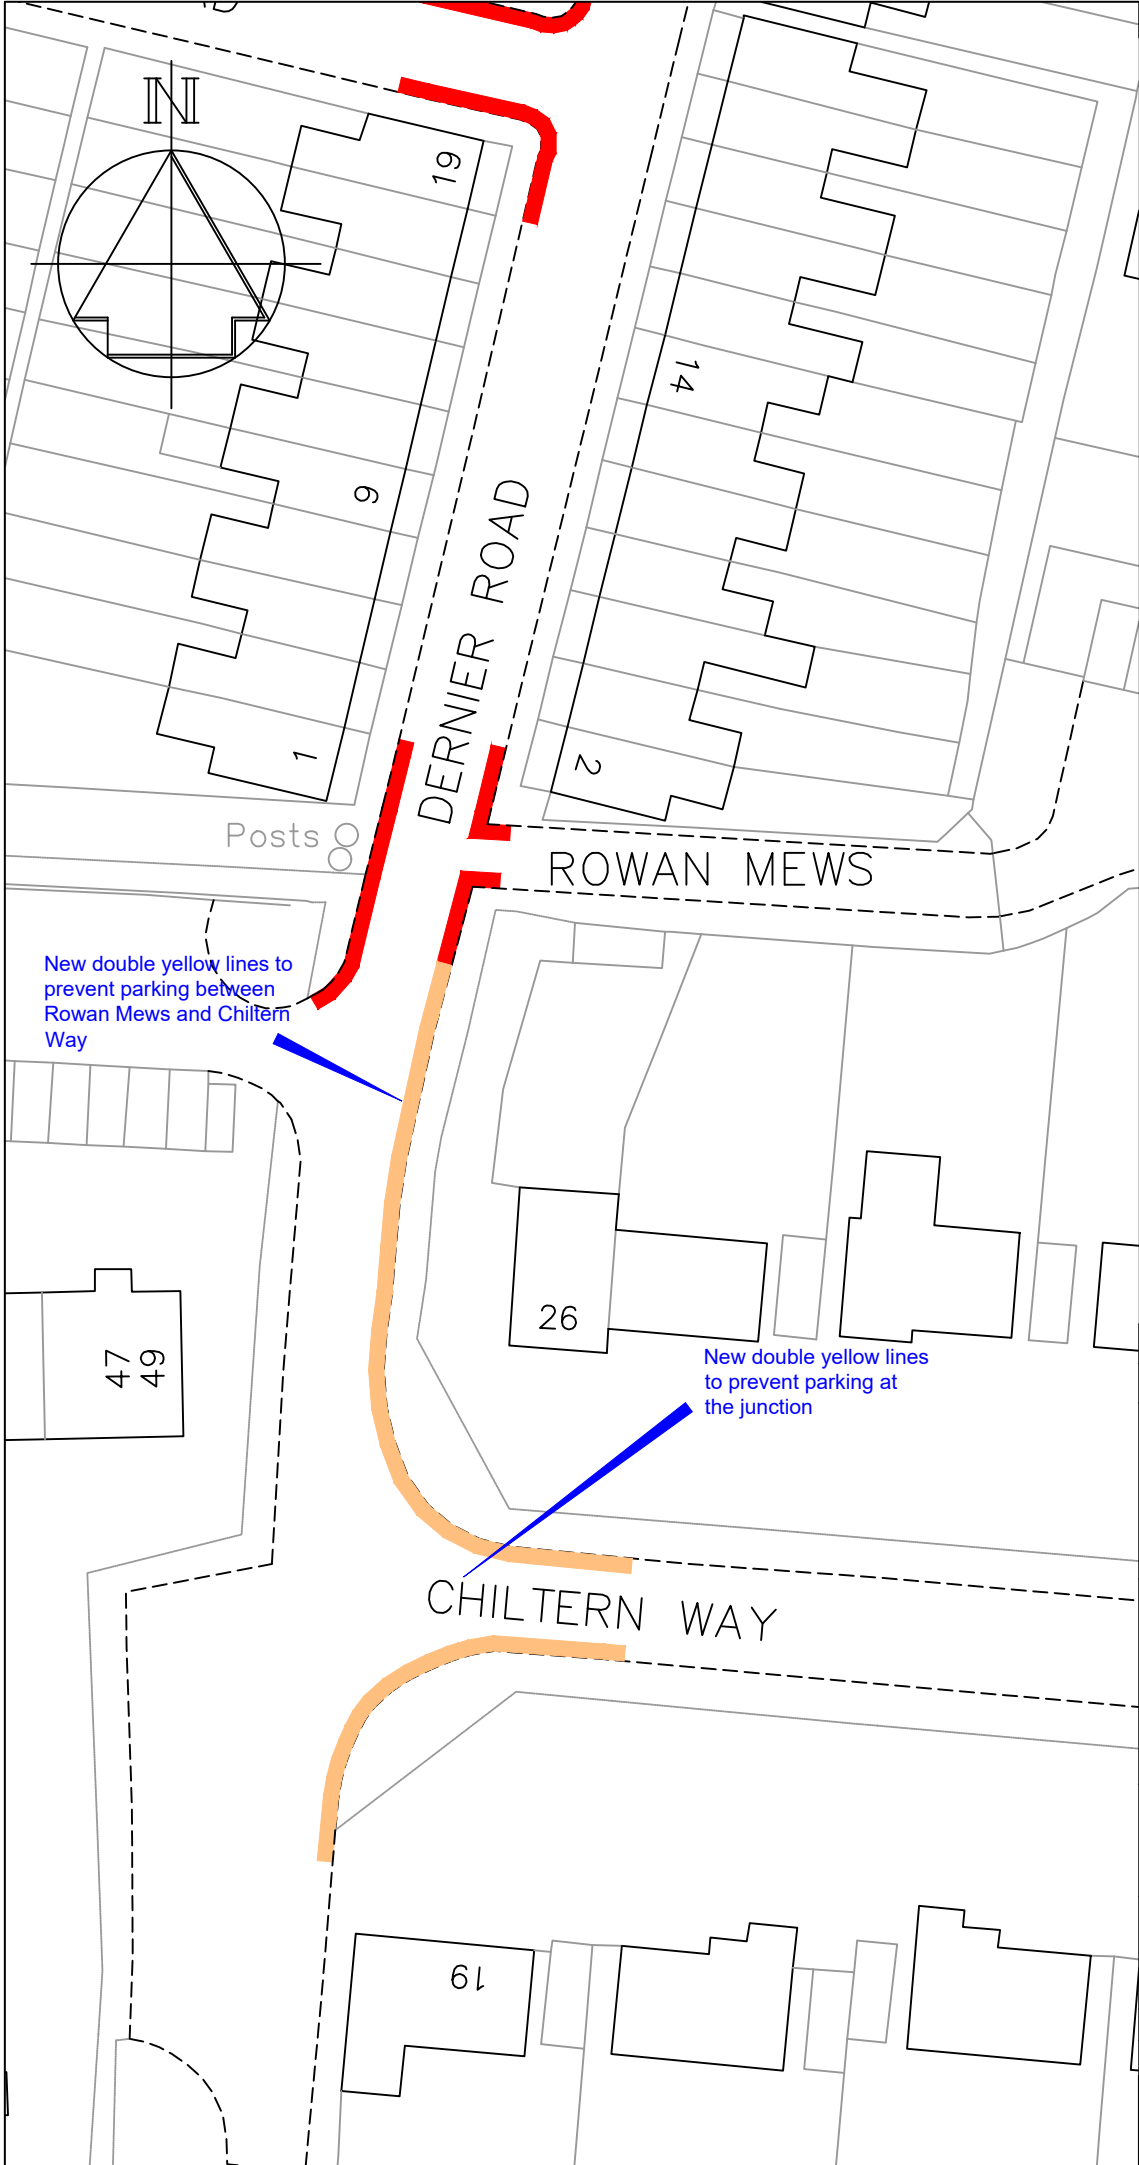

New double yellow lines to prevent parking between Rowan Mews and Chiltern Way

New double yellow lines to prevent parking at the junction

-	-
Revision	Date
 STREETSCENE, LEISURE & TECHNICAL SERVICES	
Parking Team Gibson Building Gibson Drive Kings Hill West Malling Kent ME19 4LZ Tel: 01732 844522	
Project Title Parking Action Plan Phase 15 Informal consultation	
Drawing Title Tonbridge Chiltern Way (Denier Road to Rowan Mews)	
Drawn ACB	Checked AE
Date 09/2024	
Scale 1 : 500 @ A4	
Drawing No. DD/607/20	Rev -

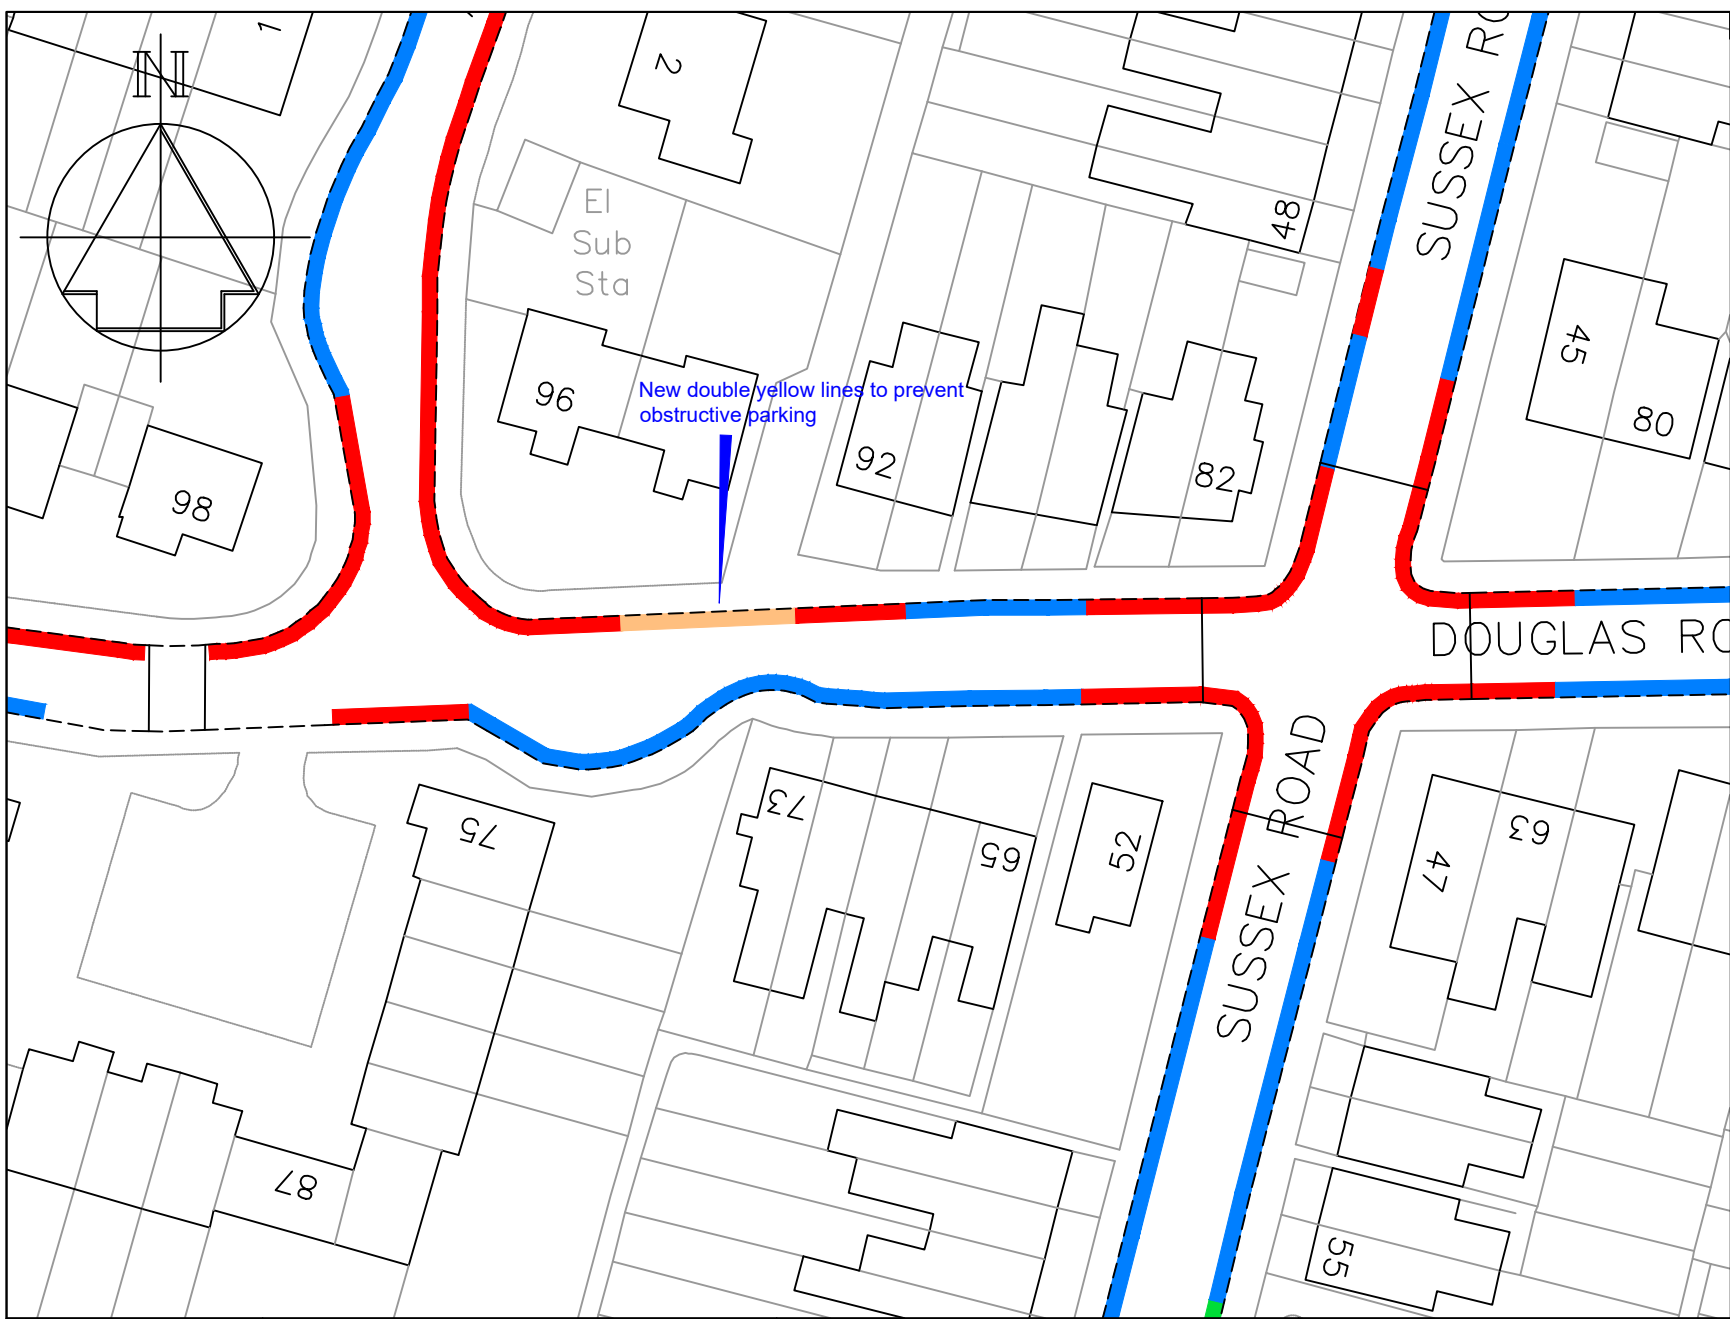

Key

- Existing 'No waiting at any time' (double yellow lines)
- Existing 'Area G permit holders, Mon-Fri, 8:30-9:30am & 5-6pm' (permit parking bays)
- Proposed 'No waiting at any time' (double yellow lines)



Technical Services
Gibson Building
Gibson Drive
Kings Hill
West Malling
Kent ME19 4LZ
Tel: 01732 844522

Project Title

Parking Action Plan - Phase 15
Informal consultation


Drawing Title

Tonbridge
Douglas Road

Drawn	Checked	Date
ACB	AE	09/2024
Scale 1 : 500 @ A4		
Drawing No. DD/607/21&22		Rev -

Key

- Existing "No waiting, Mon-Fri, 8am-6:30pm" (single yellow line)
- Proposed "No waiting at any time" (double yellow lines)

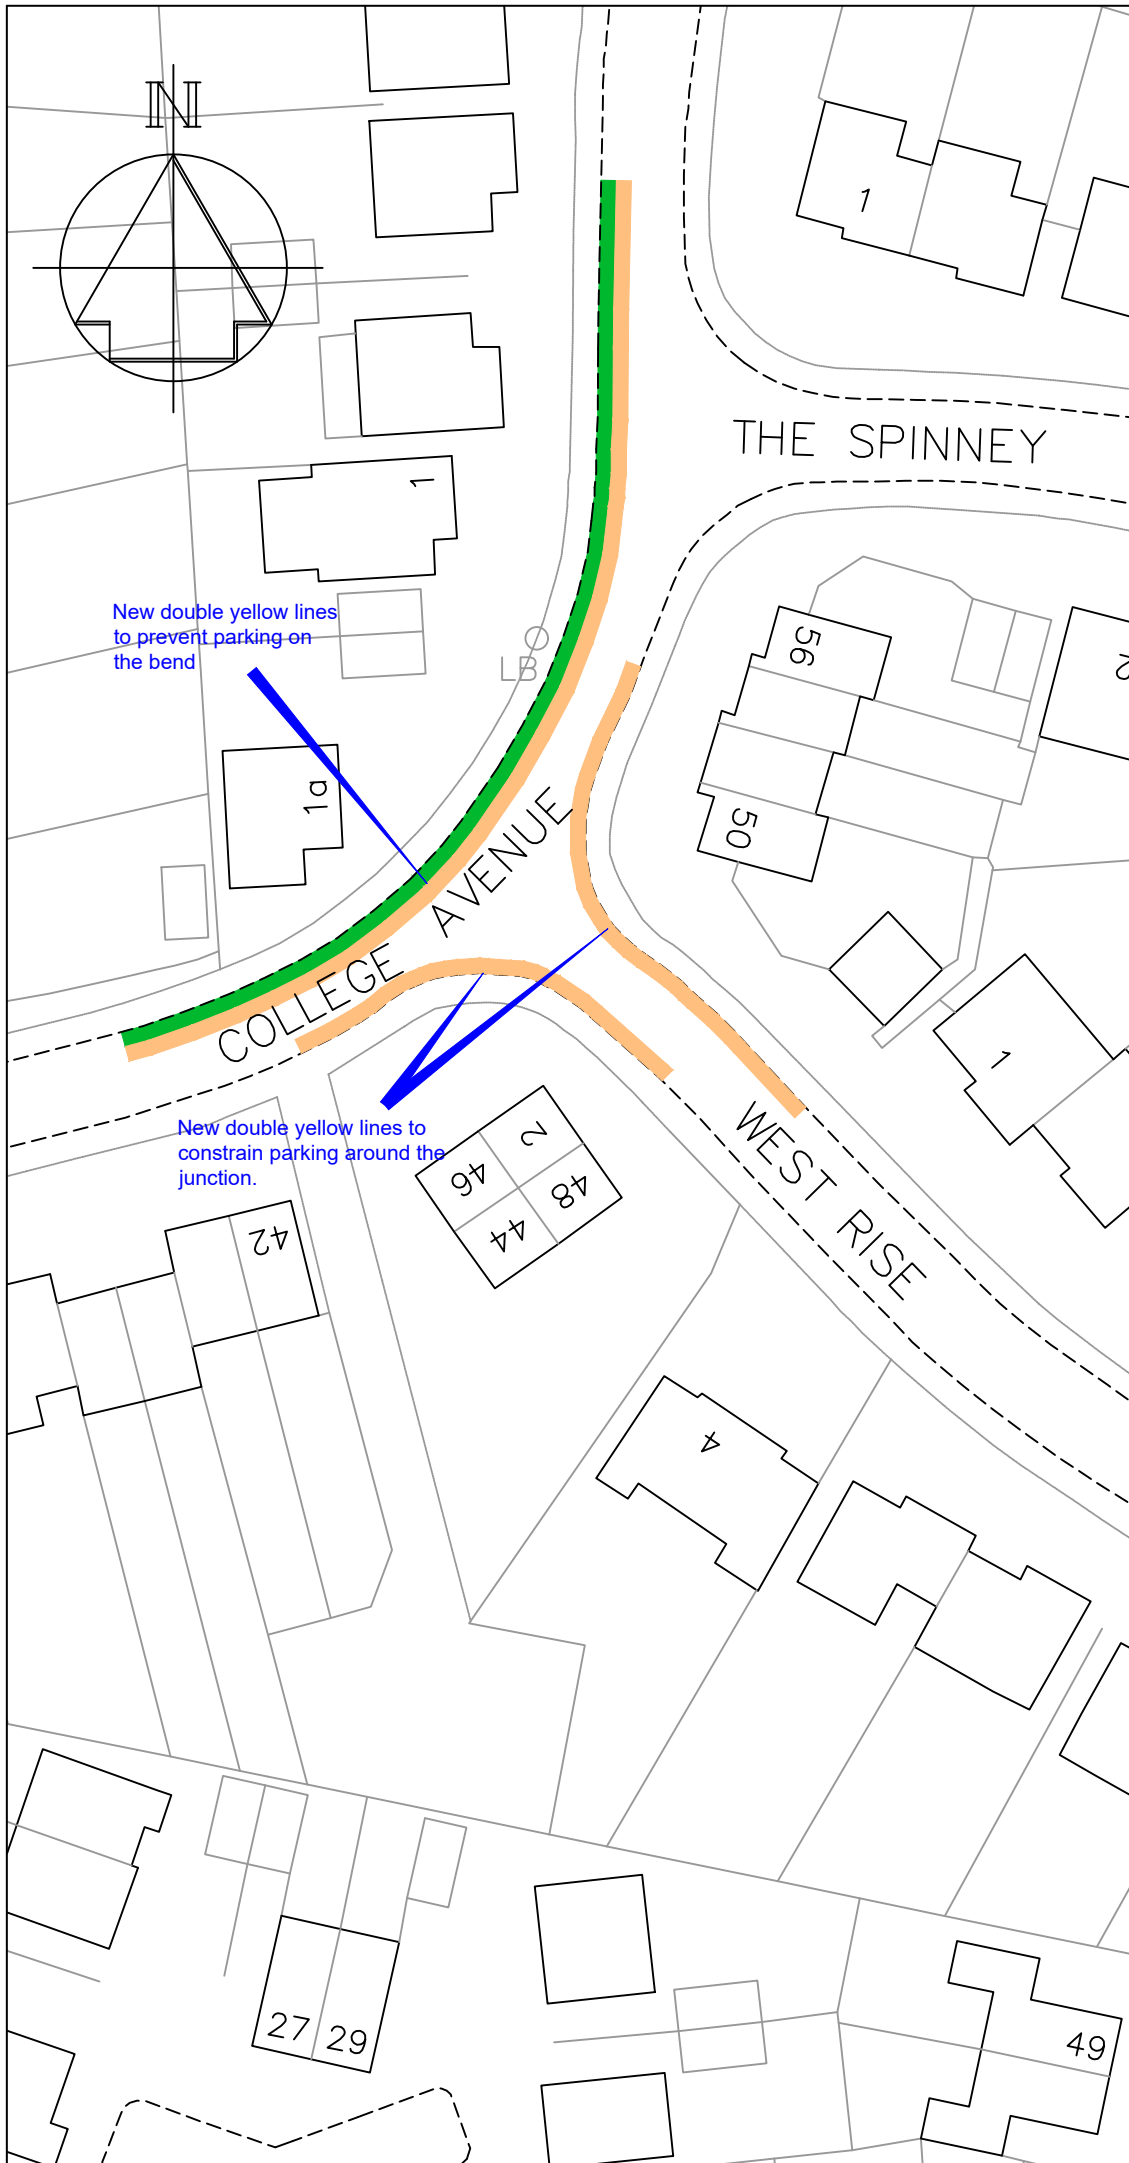

-	-
Revision	Date



STREETSCENE,
LEISURE & TECHNICAL
SERVICES

Parking Team
Gibson Building
Gibson Drive
Kings Hill
West Malling
Kent ME19 4LZ
Tel: 01732 844522

Project Title
Parking Action Plan
Phase 15
Informal consultation


Drawing Title
Tonbridge
College Avenue & West Rise

Drawn ACB | Checked AE | Date 09/2024

Scale 1 : 1000 @ A4

Drawing No.
DD/607/24

Rev
-

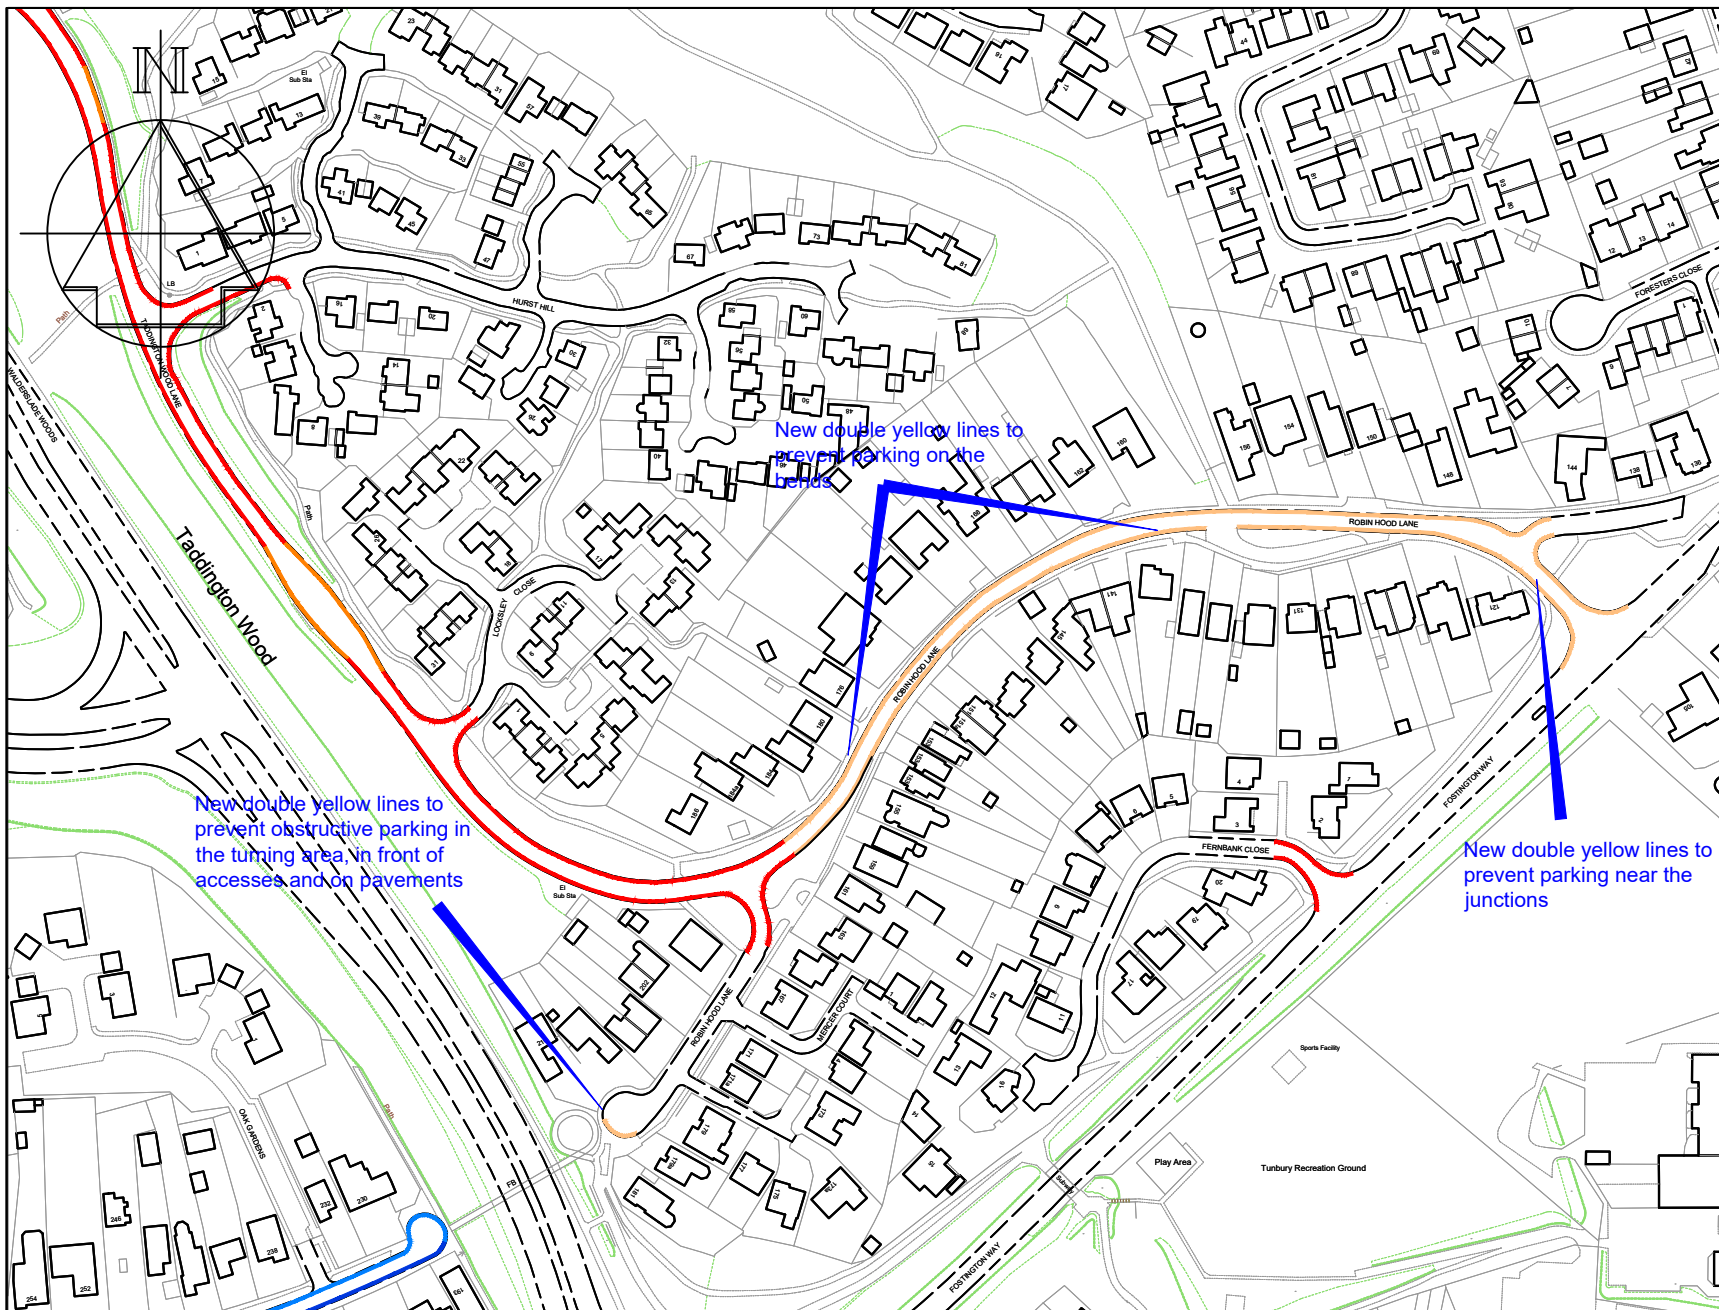

Key

- Existing 'No waiting at any time' (double yellow lines)
- Proposed 'No waiting at any time' (double yellow lines)
- Existing 'Bus Stop Clearway'



Technical Services
Gibson Building
Gibson Drive
Kings Hill
West Malling
Kent ME19 4LZ
Tel: 01732 844522


Project Title

Parking Action Plan - Phase 15
Informal consultation

Drawing Title

Walderslade
Robin Hood Lane

Drawn ACB	Checked AE	Date 09/2024
Scale 1 : 2500 @ A4		
Drawing No. DD/607/27		Rev -

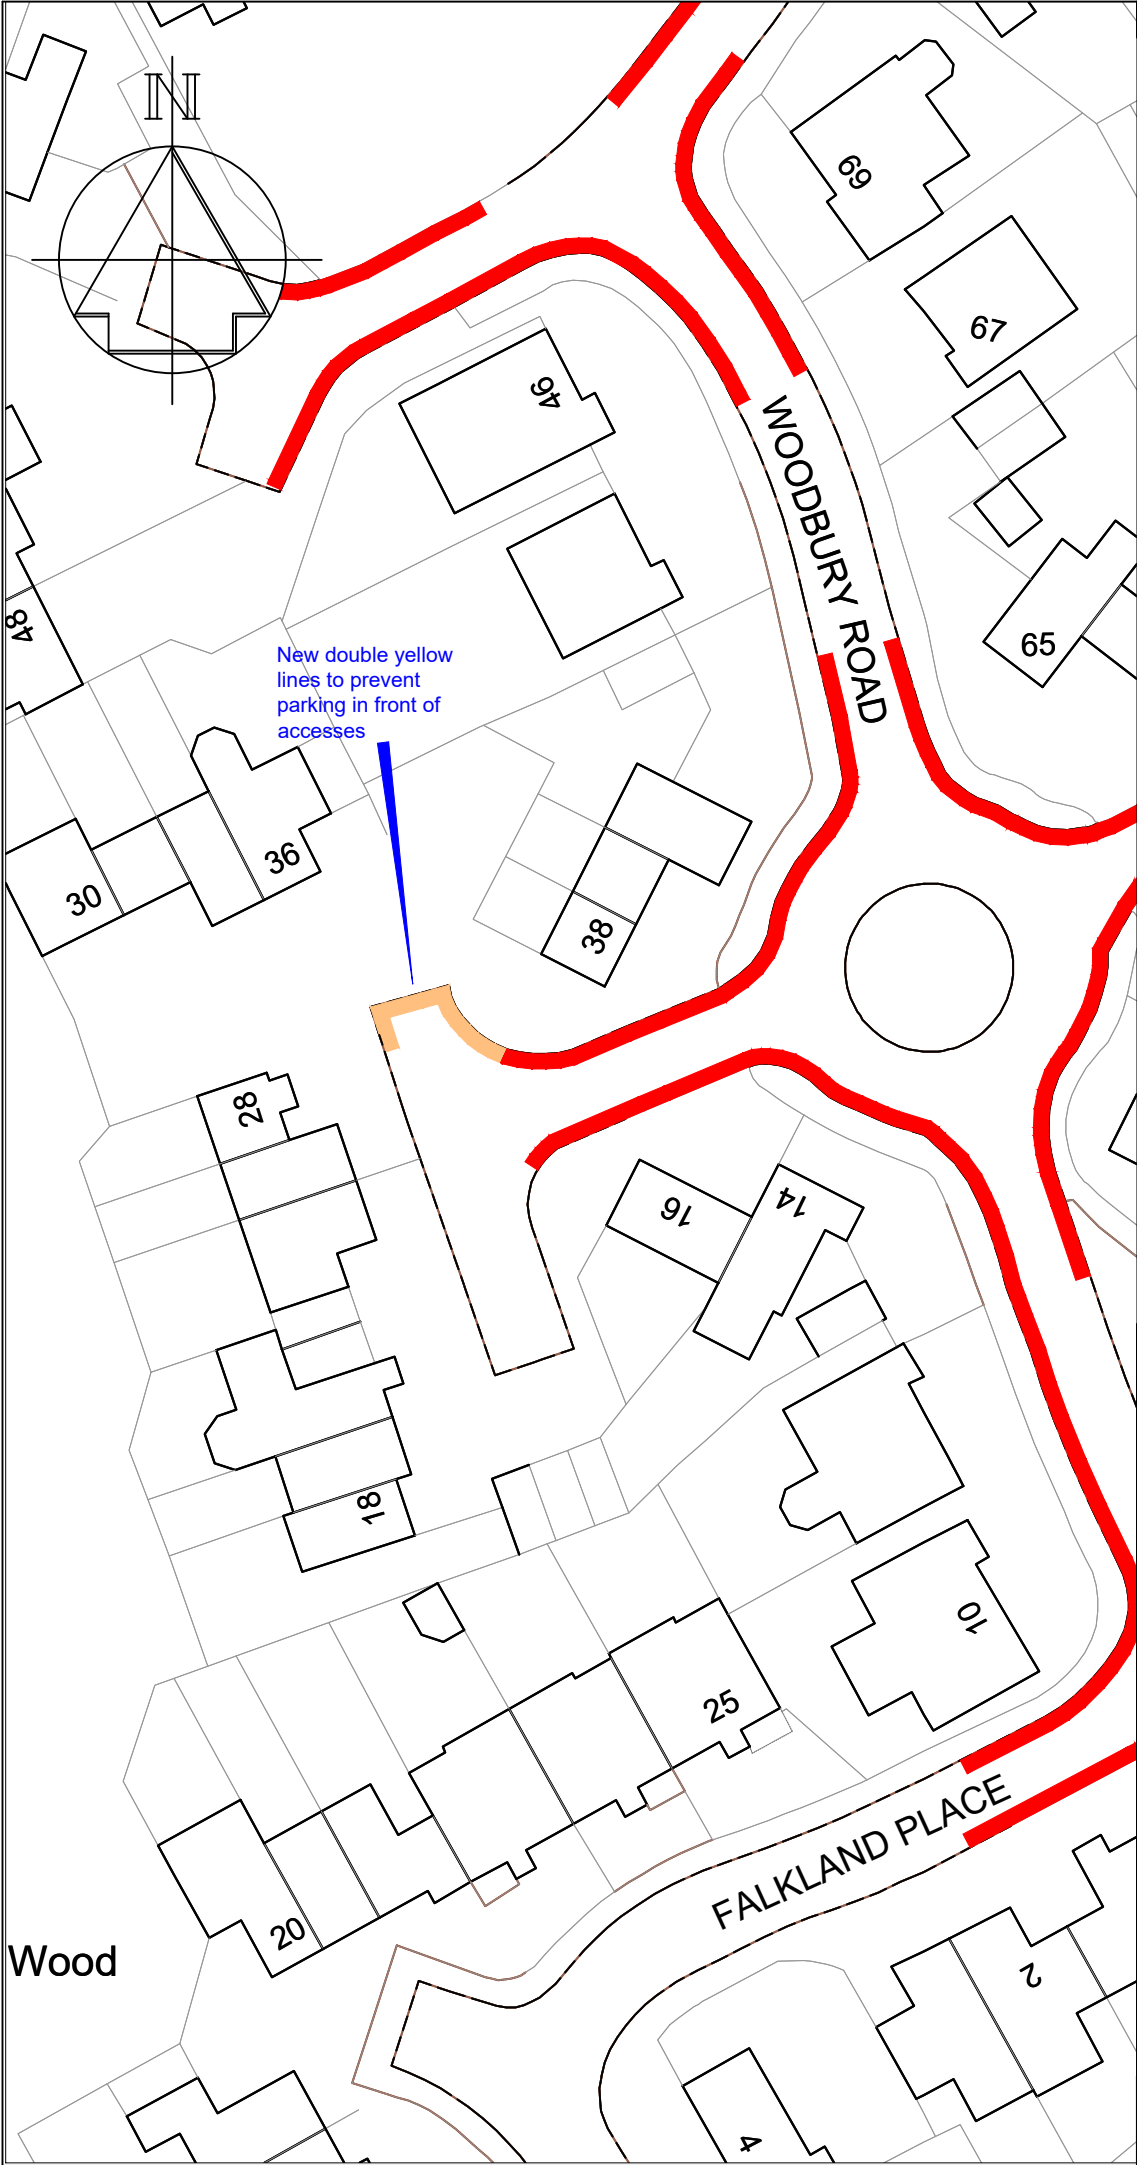

Key

- Existing "No waiting at any time" (double yellow lines)
- Proposed "No waiting at any time" (double yellow lines)

-	-	-
Revision		Date




STREETSCENE,
LEISURE & TECHNICAL
SERVICES

Parking Team
Gibson Building
Gibson Drive
Kings Hill
West Malling
Kent ME19 4LZ
Tel: 01732 844522

Project Title
Parking Action Plan
Phase 15
Informal consultation

Drawing Title
Walderslade
Woodbury Road

Drawn ACB	Checked AE	Date 09/2024
Scale 1 : 500 @ A4		
Drawing No. DD/607/28	Rev -	

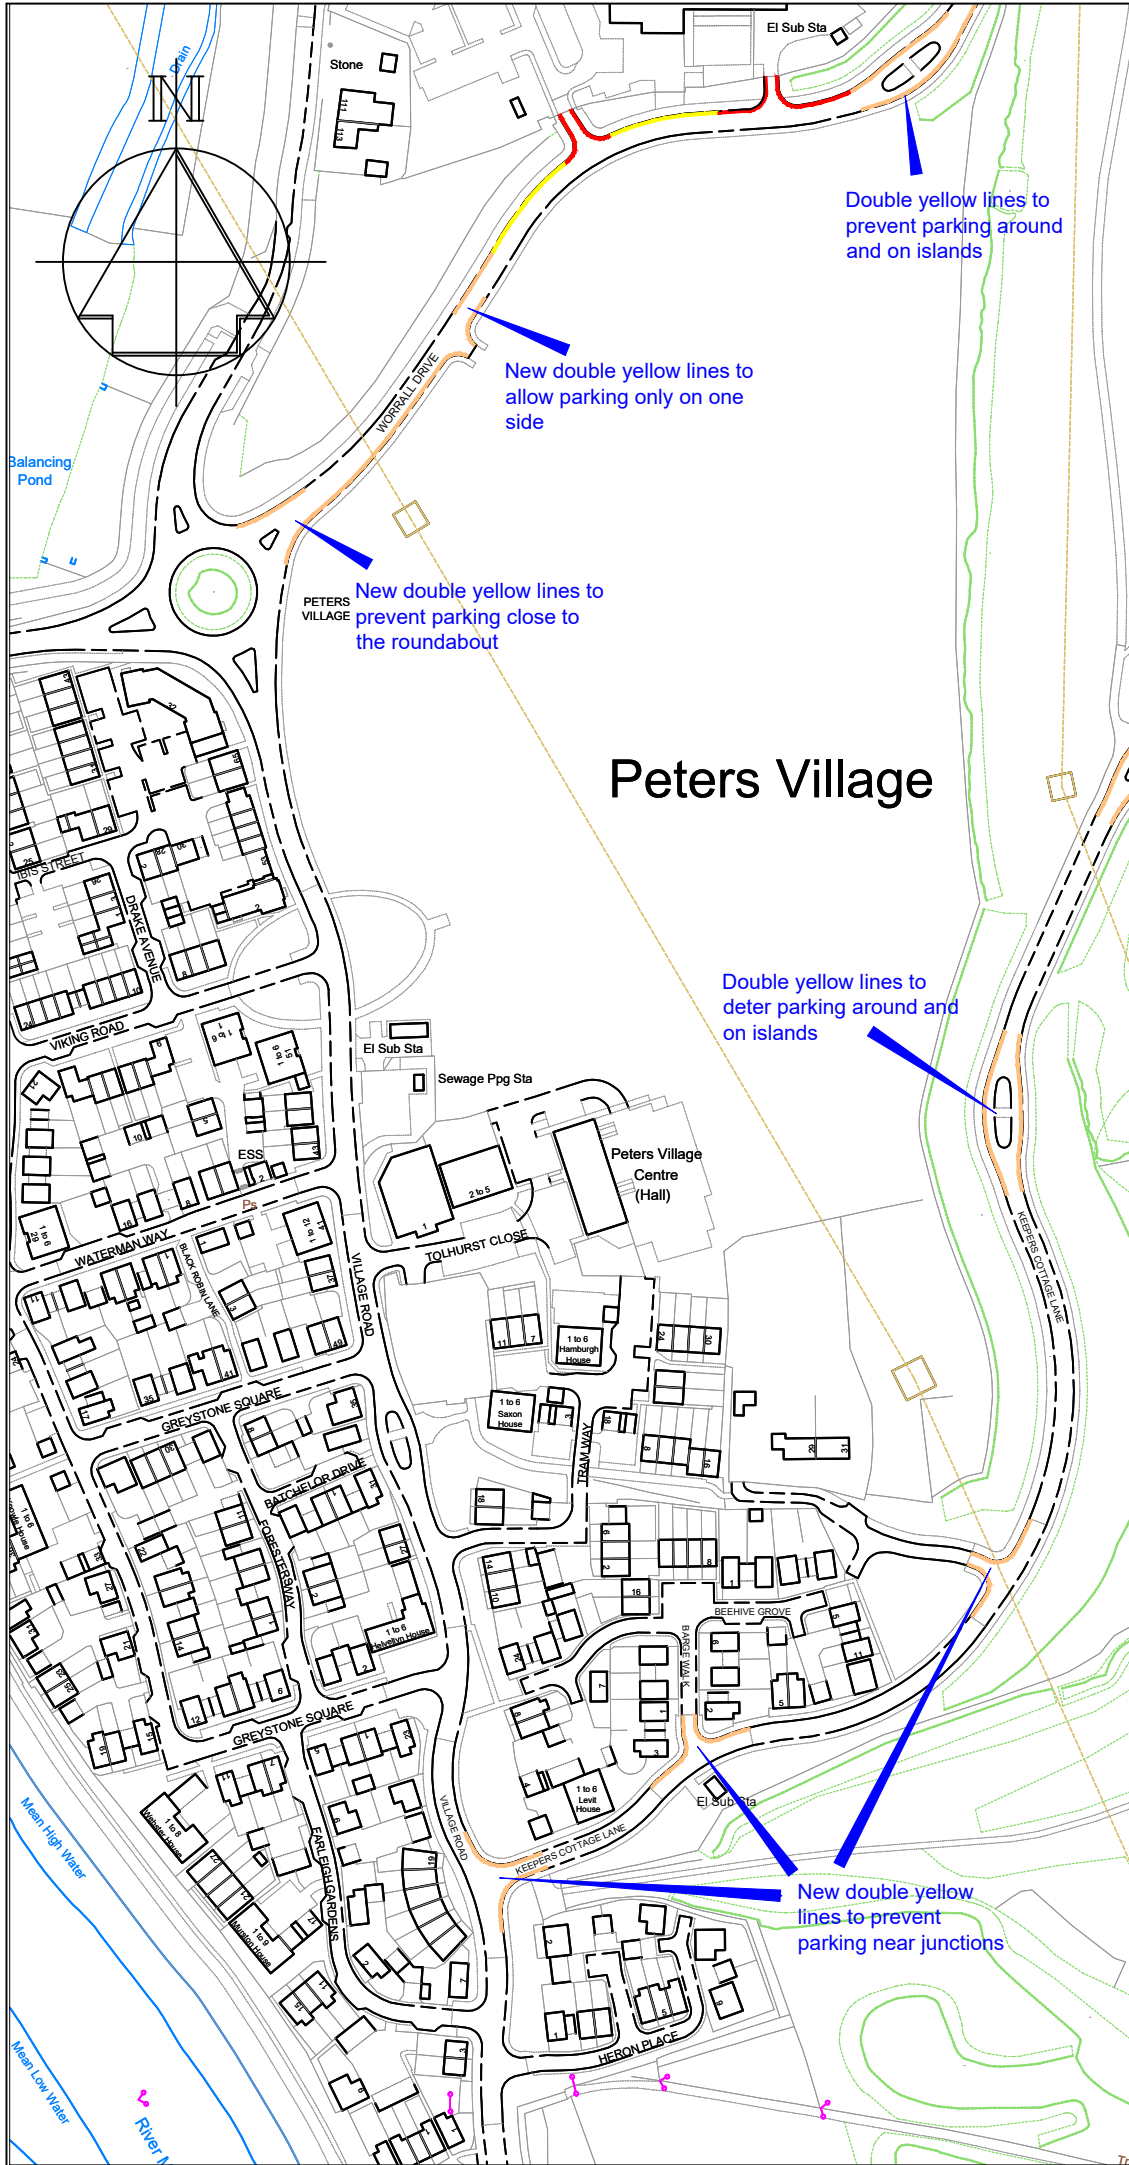

Key


- Existing "No waiting at any time" (double yellow lines)
- Existing "School Keep Clear (Mon-Fri, 8am-5pm)" (yellow zig-zag markings)
- Proposed "No waiting at any time" (double yellow lines)

Peters Village

-	-	-
Revision		Date
TONBRIDGE & MALLING BOROUGH COUNCIL STREETSCENE, LEISURE & TECHNICAL SERVICES		
Parking Team Gibson Building Gibson Drive Kings Hill West Malling Kent ME19 4LZ Tel: 01732 844522		
Project Title Parking Action Plan Phase 15 Informal consultation		
Drawing Title Peters Village (1)		
Drawn ACB	Checked AE	Date 09/2024
Scale 1 : 2500 @ A4		
Drawing No.		Rev
DD/607/29.1		-

Key

- Existing "No waiting at any time" (double yellow lines)
- Existing "Bus Stop Clearway" (yellow bus stop markings)
- Proposed "No waiting at any time" (double yellow lines)

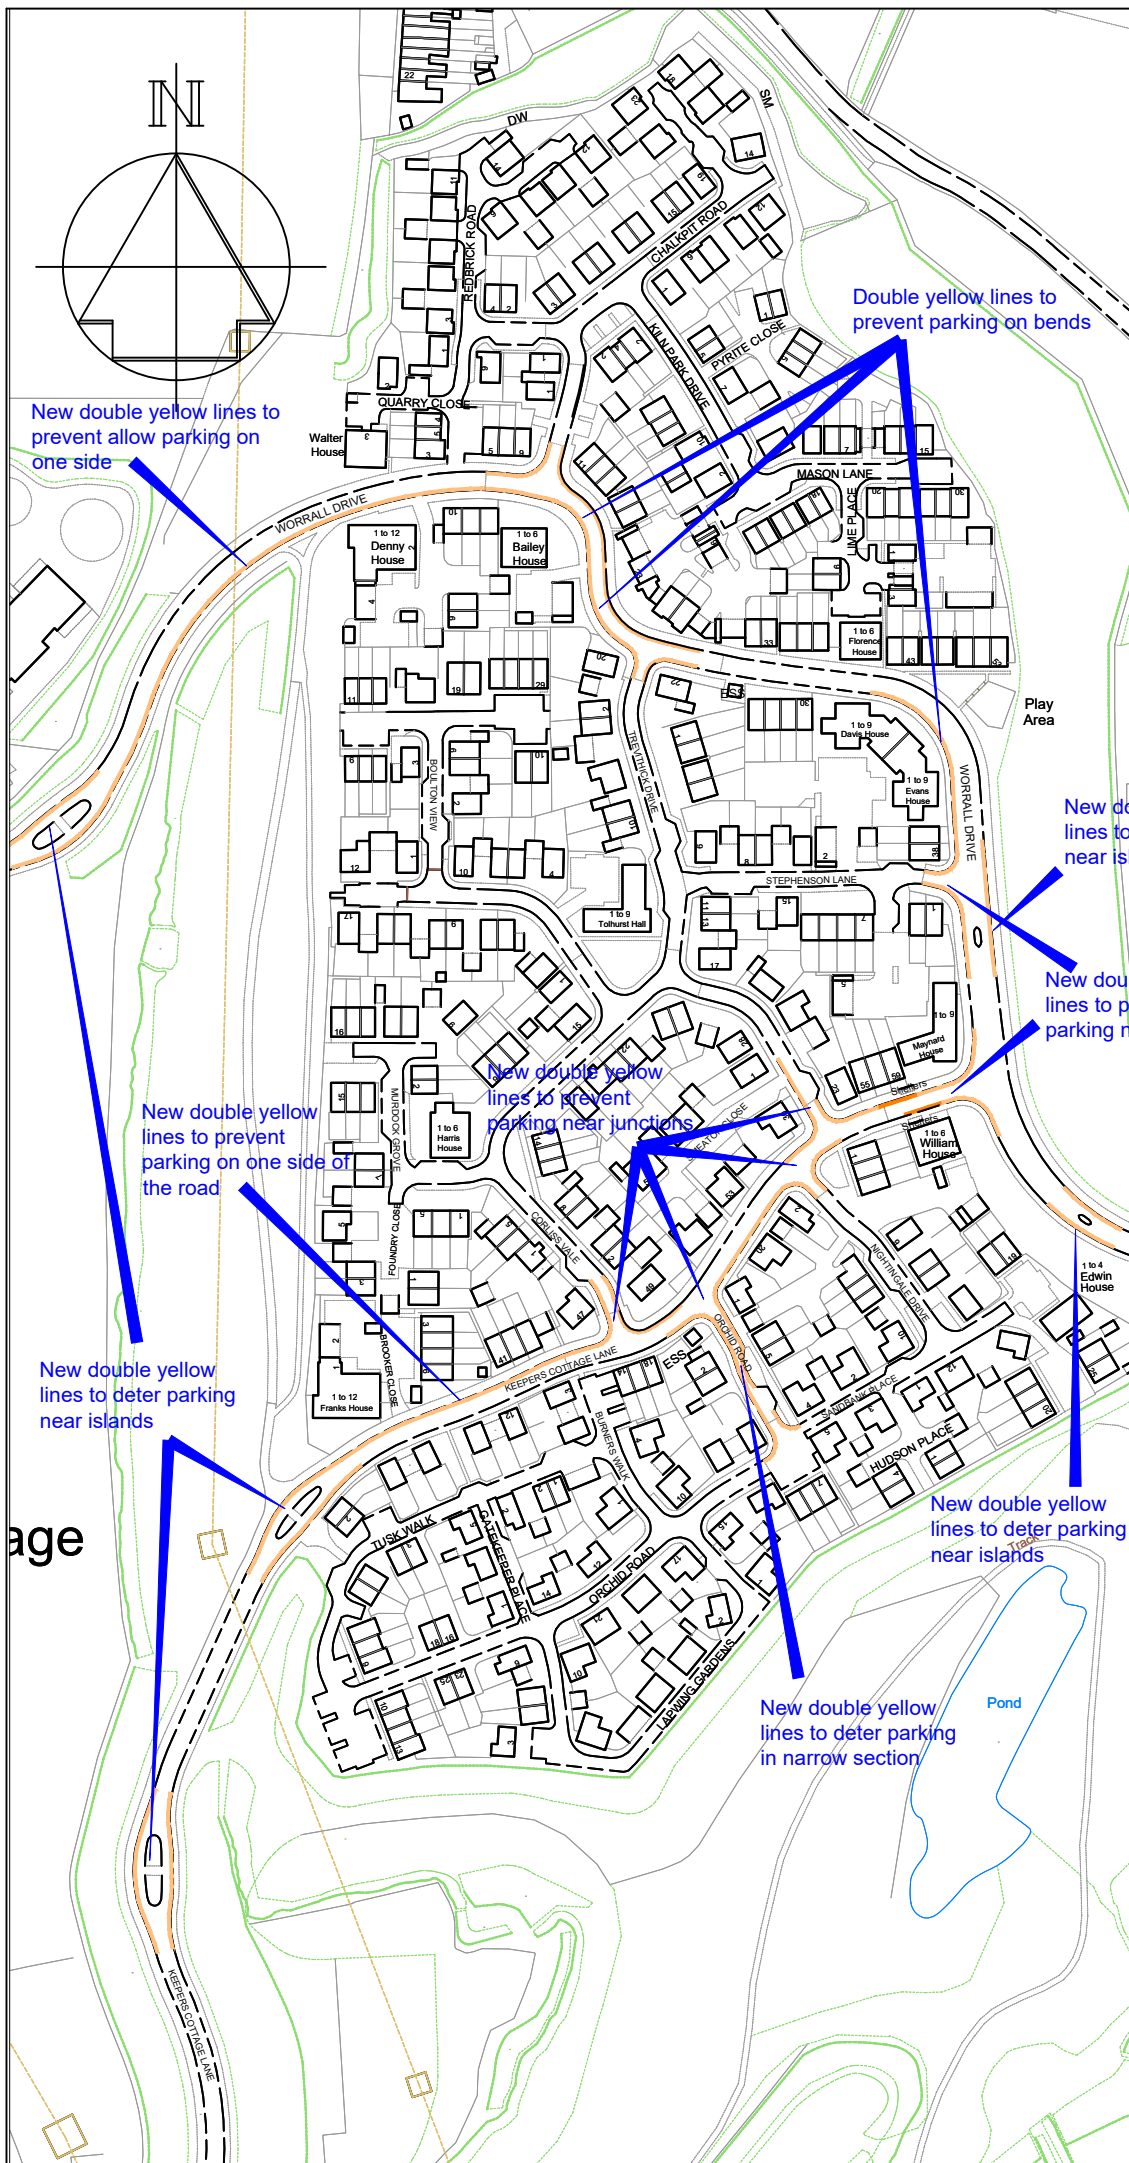

-	-
Revision	Date



STREETSCENE,
LEISURE & TECHNICAL
SERVICES

Parking Team
Gibson Building
Gibson Drive
Kings Hill
West Malling
Kent ME19 4LZ
Tel: 01732 844522

Project Title
Parking Action Plan
Phase 15
Informal consultation


Drawing Title
Peters Village (2)

Drawn ACB Checked AE Date 09/2024

Scale 1 : 2500 @ A4

Drawing No.
DD/607/29.2

Rev
-

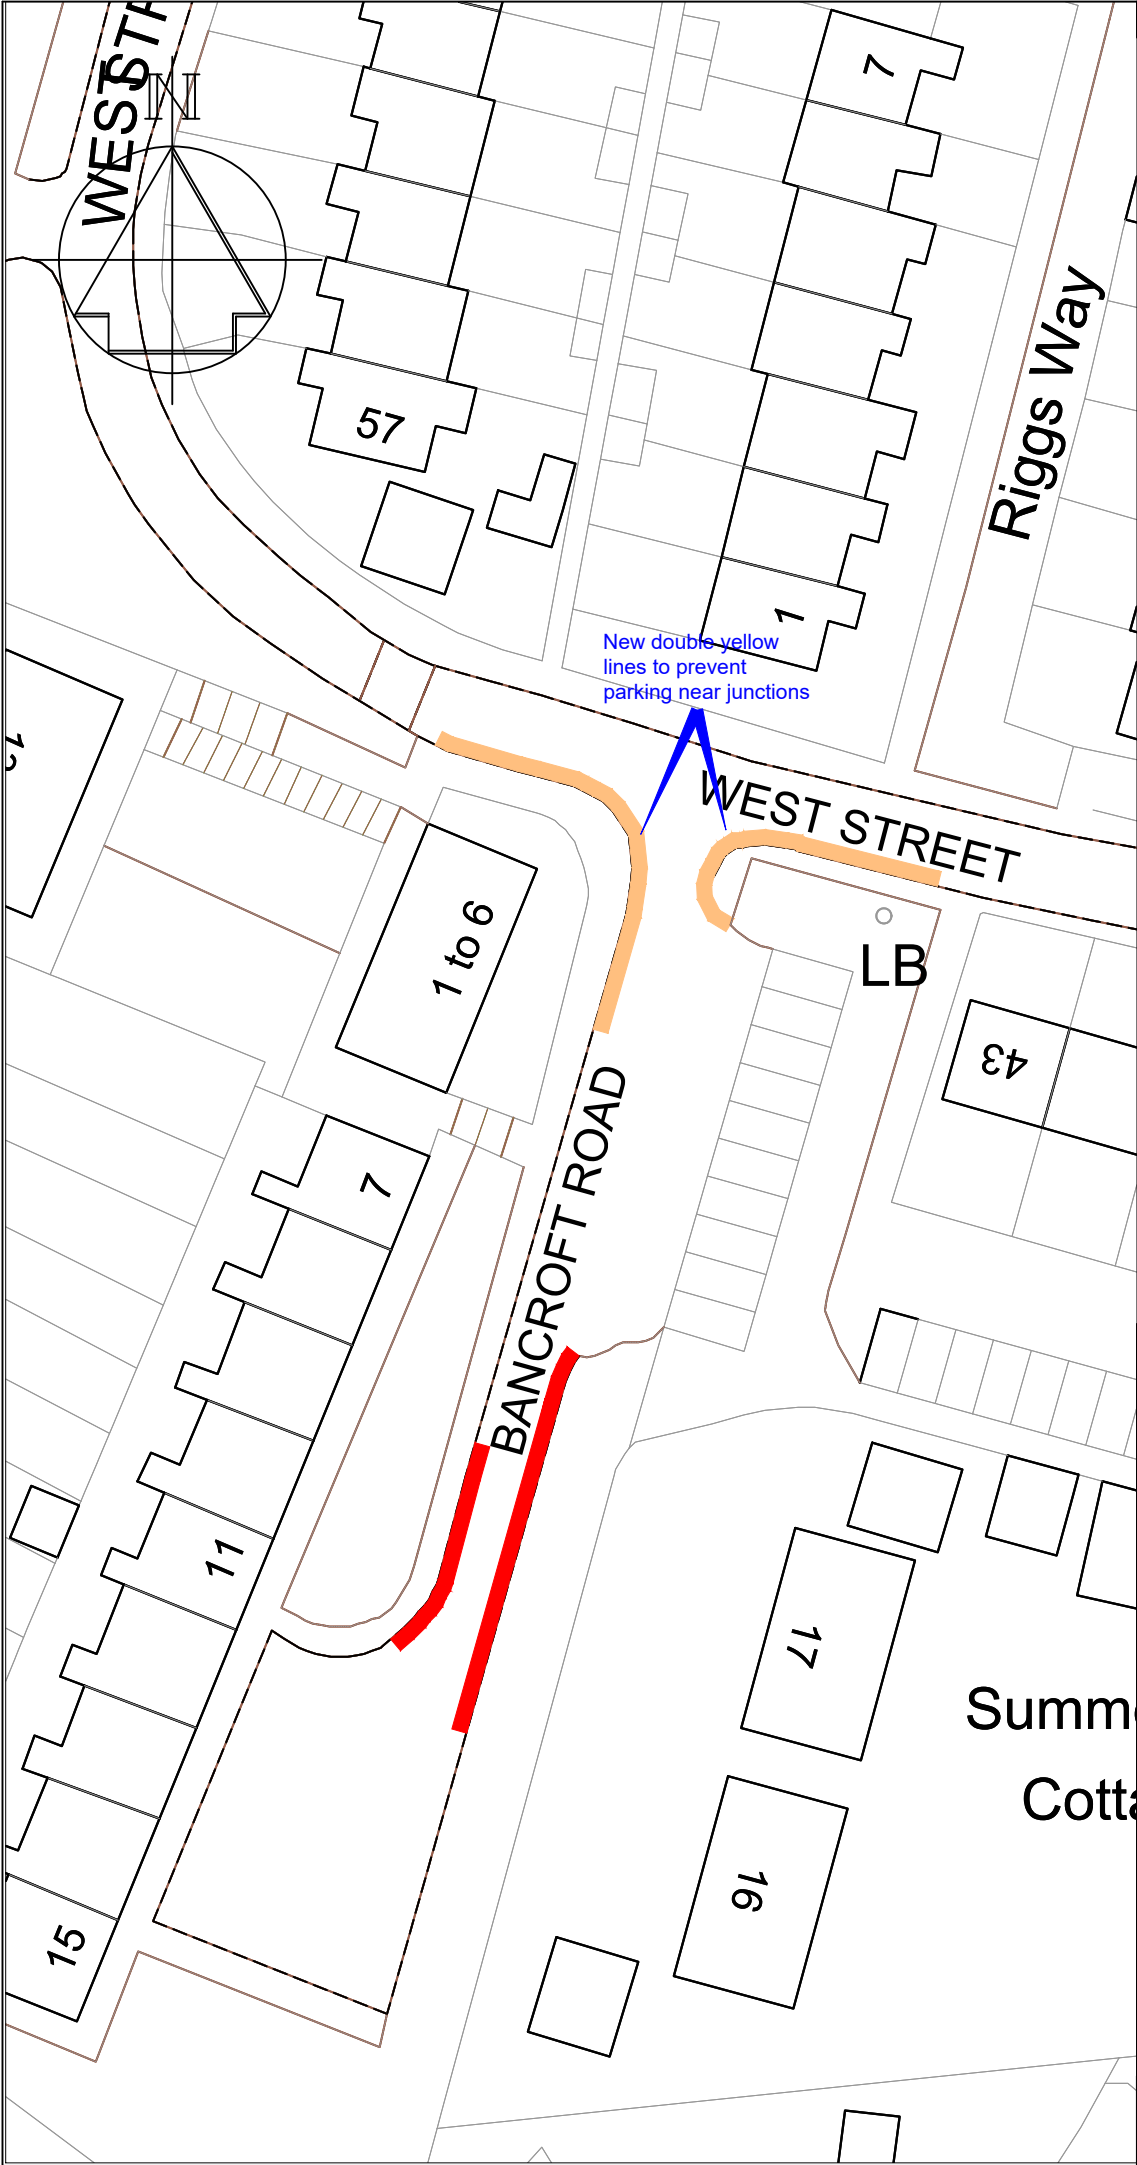

Key

- Existing "No waiting at any time" (double yellow lines)
- Proposed "No waiting at any time" (double yellow lines)

-	-	-
Revision		Date



STREETSCENE,
LEISURE & TECHNICAL
SERVICES

Parking Team
Gibson Building
Gibson Drive
Kings Hill
West Malling
Kent ME19 4LZ
Tel: 01732 844522

Project Title
Parking Action Plan
Phase 15
Informal consultation
Drawing Title
Wrotham
Bancroft Road & West Street

Drawn ACB | Checked AE | Date 09/2024

Scale 1 : 500 @ A4

Drawing No. DD/607/30	Rev -
--------------------------	----------