


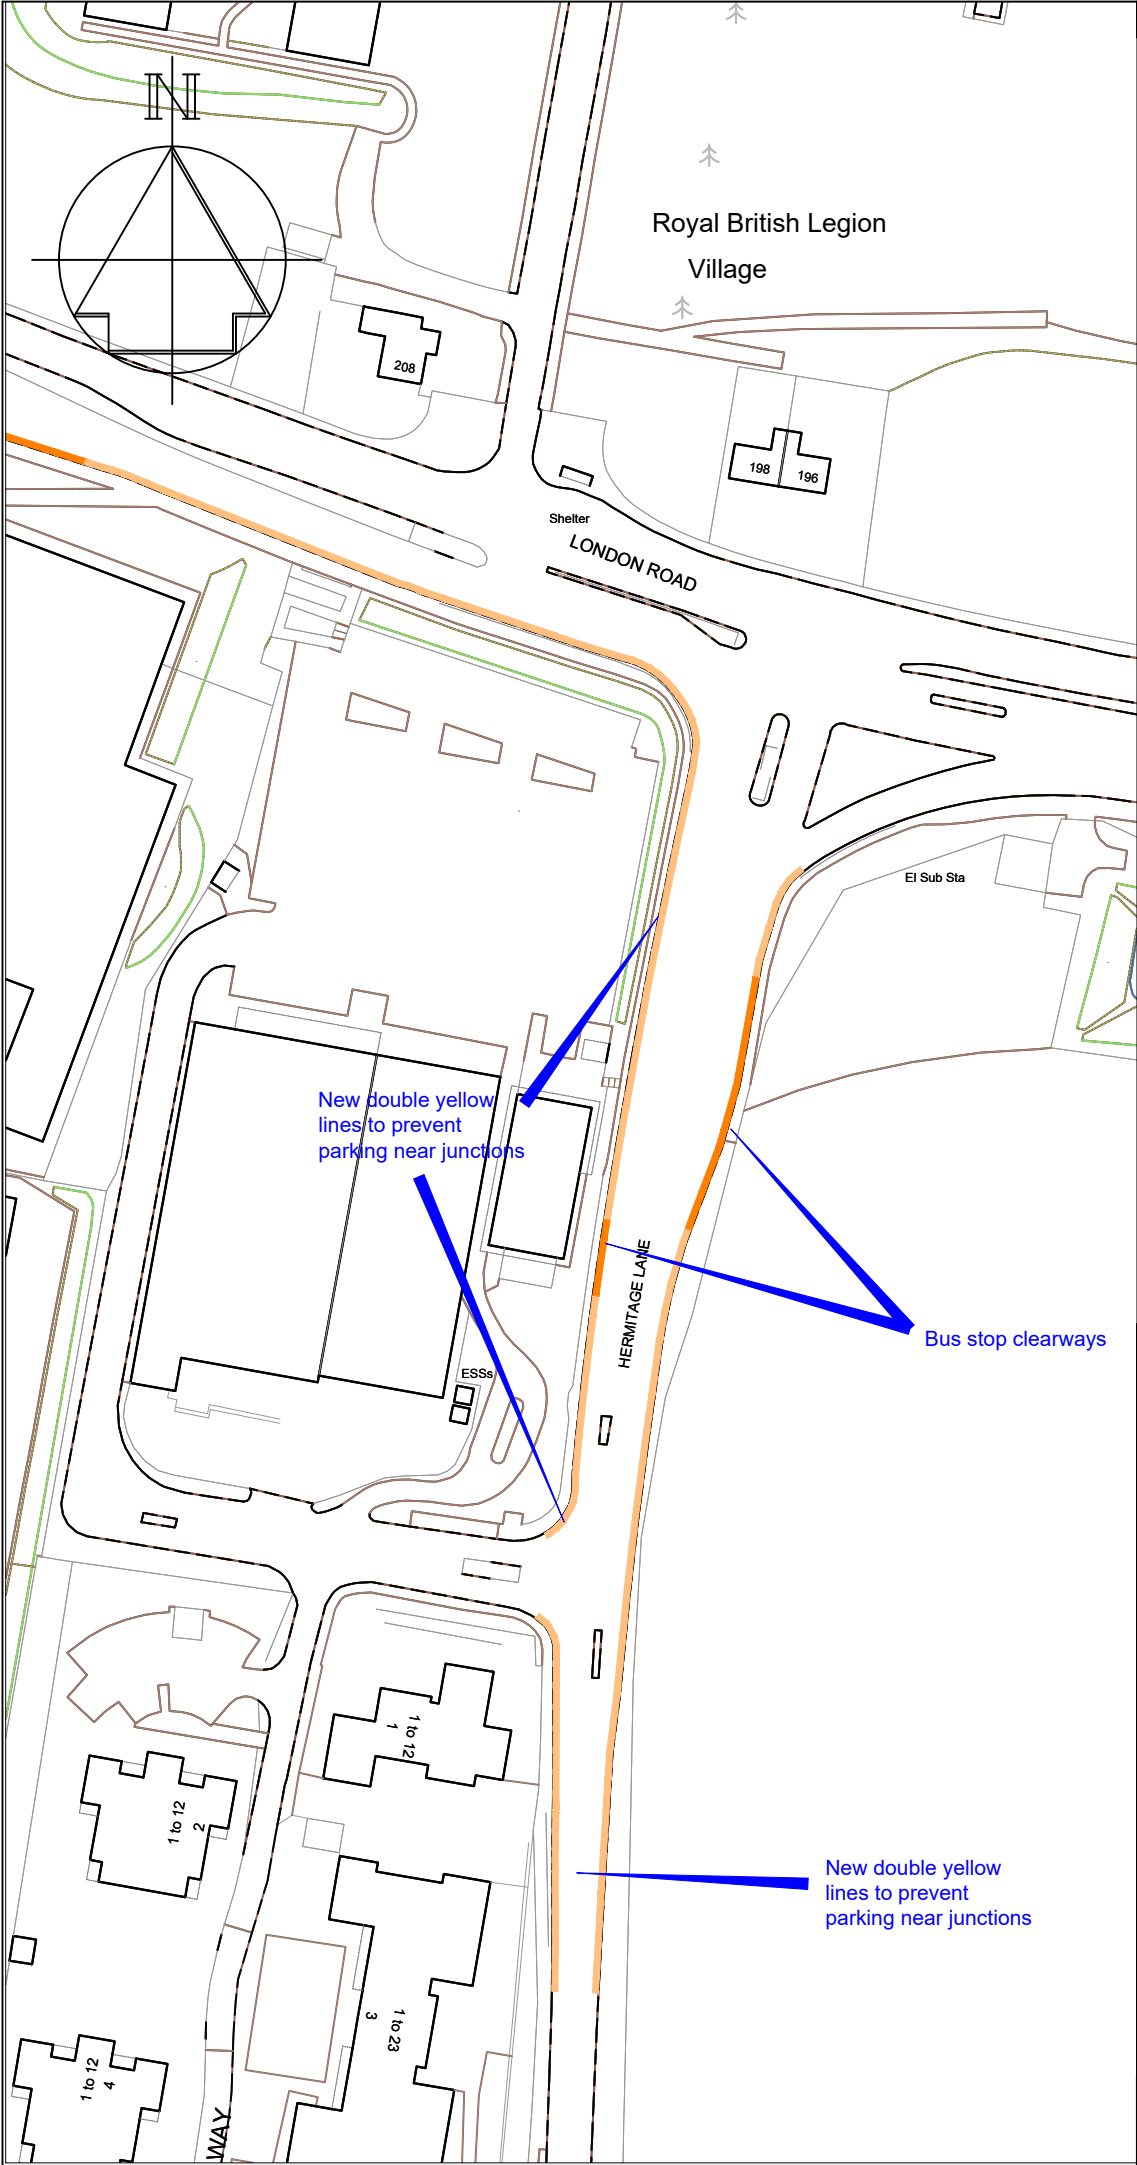

Key

- Proposed "No waiting at any time" (double yellow lines)
- Proposed "Bus Stop Clearway" (yellow bus stop markings)

-	-	-
Revision		Date




STREETSCENE,
LEISURE & TECHNICAL
SERVICES

Parking Team
Gibson Building
Gibson Drive
Kings Hill
West Malling
Kent ME19 4LZ
Tel: 01732 844522

Project Title
Parking Action Plan
Phase 15
Informal consultation
Drawing Title
Aylesford
Hermitage Lane

Drawn ACB	Checked AE	Date 09/2024
Scale 1 : 1250 @ A4		
Drawing No. DD/607/01	Rev -	

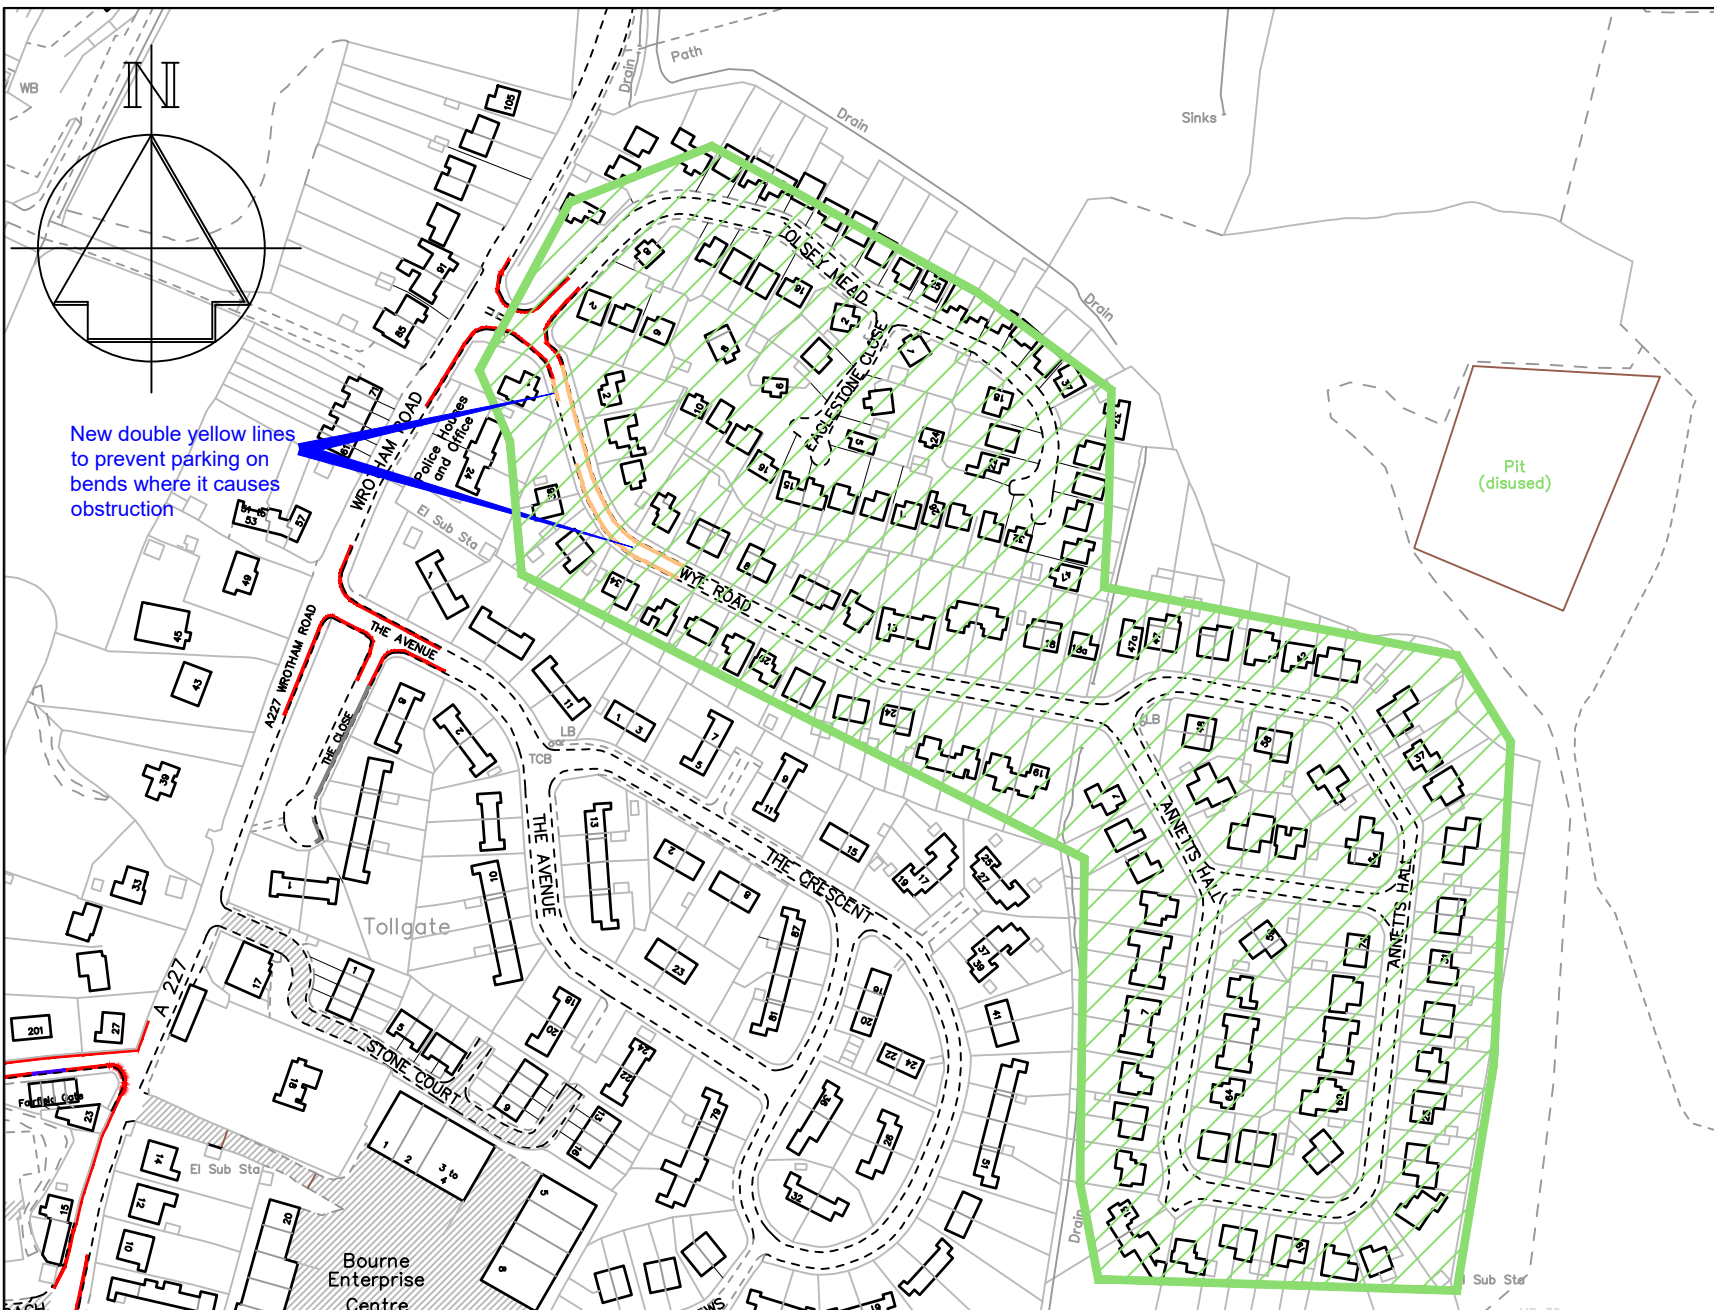

Key

- Existing "No waiting at any time" (double yellow lines)
- Proposed "No waiting at any time" (double yellow lines)
- ▨ Proposed "Permit Holders Only" area, Mon-Sat, 8am-6pm Residents' Parking scheme

New residents' only parking restrictions would prevent non-permit holders from parking on-street during the restricted hours (Mon-Sat, 8am-6pm) following complaints from residents.

It should be noted that residents' parking schemes are not intended to "ration" spaces between residents, but to deter regular incoming non-residents from long-stay parking in residential areas.

Resident permits are issued electronically and are currently;
 £58 per year for 1st and 2nd permits
 £115 for third permits
 £175 for additional permits.

Visitors during restricted times would need daily Visitor permits, issued by the resident they are visiting, that cost £12 per 10

-	-	-
Revision		Date

Drawn	Checked	Date
ACB	AE	11/2024

Scale 1 : 2500 @ A4

Drawing No.	Rev
DD/607/03 & 04	-




STREETSCENE,
LEISURE &
TECHNICAL SERVICES

Transportation Team
 Gibson Building
 Gibson Drive
 Kings Hill
 West Malling
 Kent ME19 4LZ
 Tel: 01732 844522

Project Title
 Parking Action Plan - Phase 15
 Informal consultation

Drawing Title
 Borough Green
 Wye Road, Annetts Hall, Tolsey
 Mead & Eaglestone Close

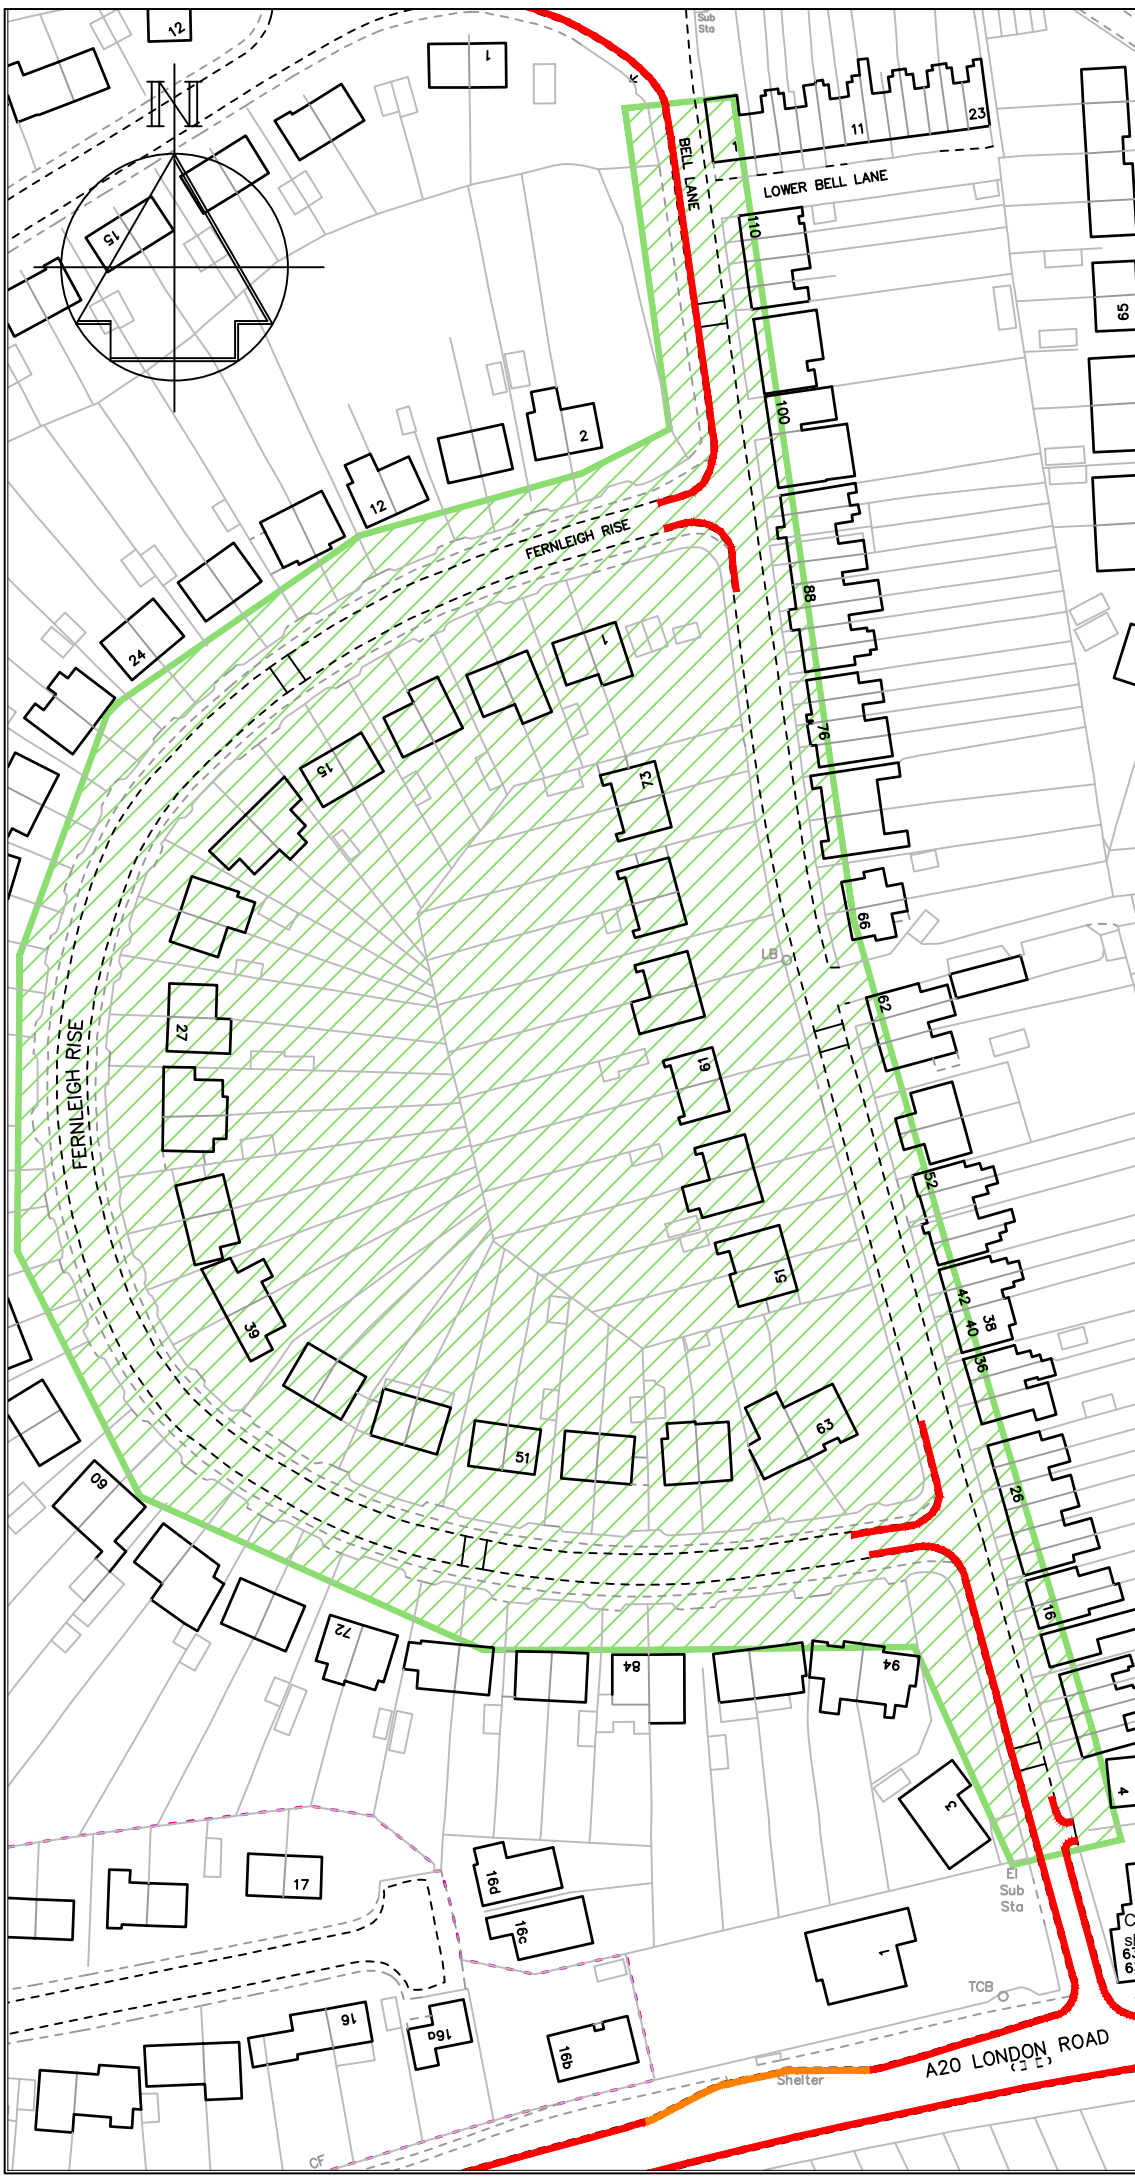

Key

- Existing "No waiting at any time" (double yellow lines)
- Proposed "Permit Holders Only" area, Mon-Sat, 8am-6pm Residents' Parking scheme

New residents' only parking restrictions would prevent non-permit holders from parking on-street during the restricted hours (Mon-Sat, 8am-6pm) following complaints from residents.

It should be noted that residents' parking schemes are not intended to "ration" spaces between residents, but to deter regular incoming non-residents from long-stay parking in residential areas.

Resident permits are issued electronically and are currently; £58 per year for 1st and 2nd permits £115 for third permits £175 for additional permits.

Visitors during restricted times would need daily Visitor permits, issued by the resident they are visiting, that cost £12 per 10

-	-
Revision	Date



STREETSCENE,
LEISURE & TECHNICAL
SERVICES

Parking Team
Gibson Building
Gibson Drive
Kings Hill
West Malling
Kent ME19 4LZ
Tel: 01732 844522

Project Title
Parking Action Plan
Phase 15
Informal consultation
Drawing Title
Ditton
Bell Lane & Fernleigh Rise

Drawn ACB	Checked AE	Date 09/2024
-----------	------------	--------------


Scale 1 : 1250 @ A4

Drawing No. DD/607/05	Rev -
--------------------------	----------

Key

Annex 2

-  Existing 'No waiting at any time' (double yellow lines)
-  Proposed 'No waiting at any time' (double yellow lines)

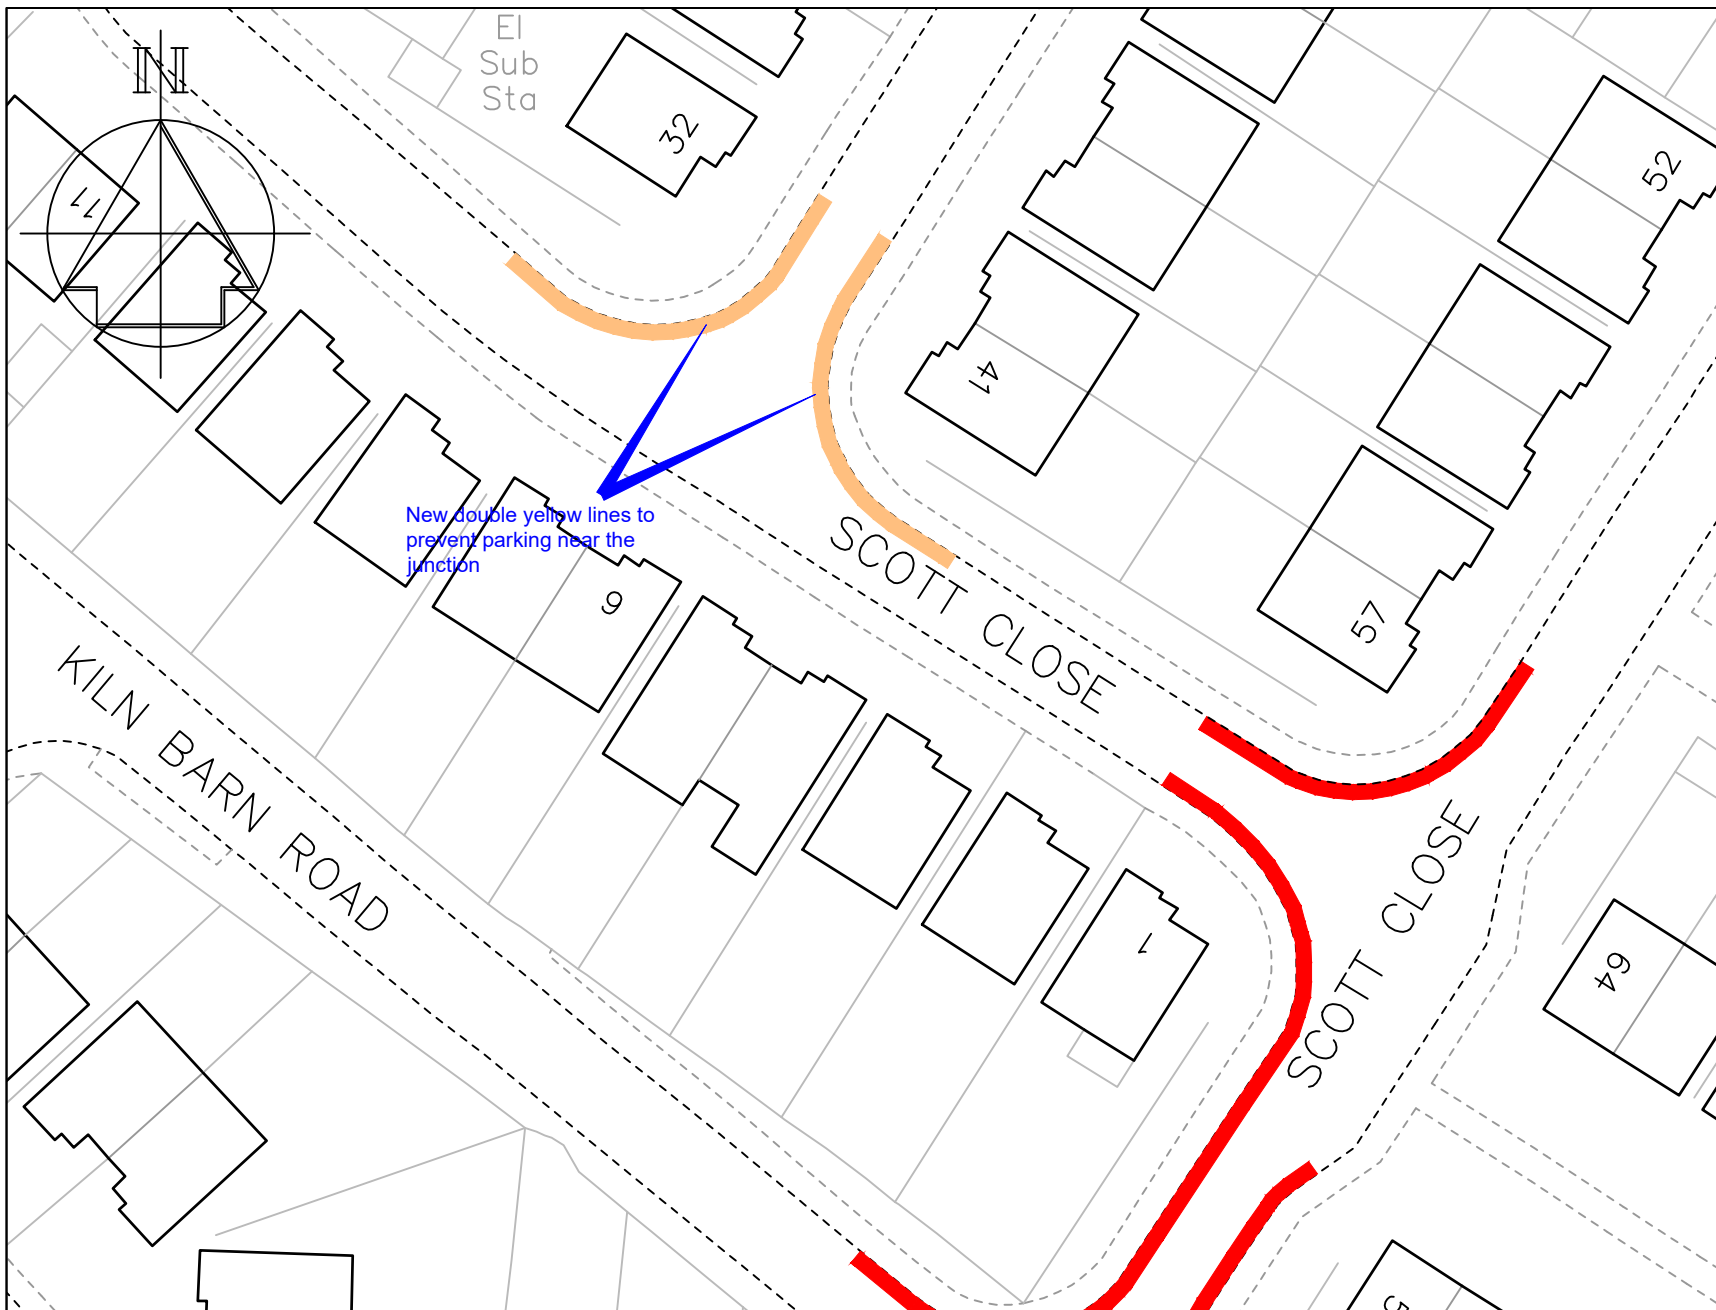

Technical Services
Gibson Building
Gibson Drive
Kings Hill
West Malling
Kent ME19 4LZ
Tel: 01732 844522


Project Title

Parking Action Plan - Phase 15
Informal consultation

Drawing Title

Ditton
Scott Close

Drawn ACB	Checked AE	Date 09/2024
Scale 1 : 500 @ A4		
Drawing No. DD/607/06		Rev -

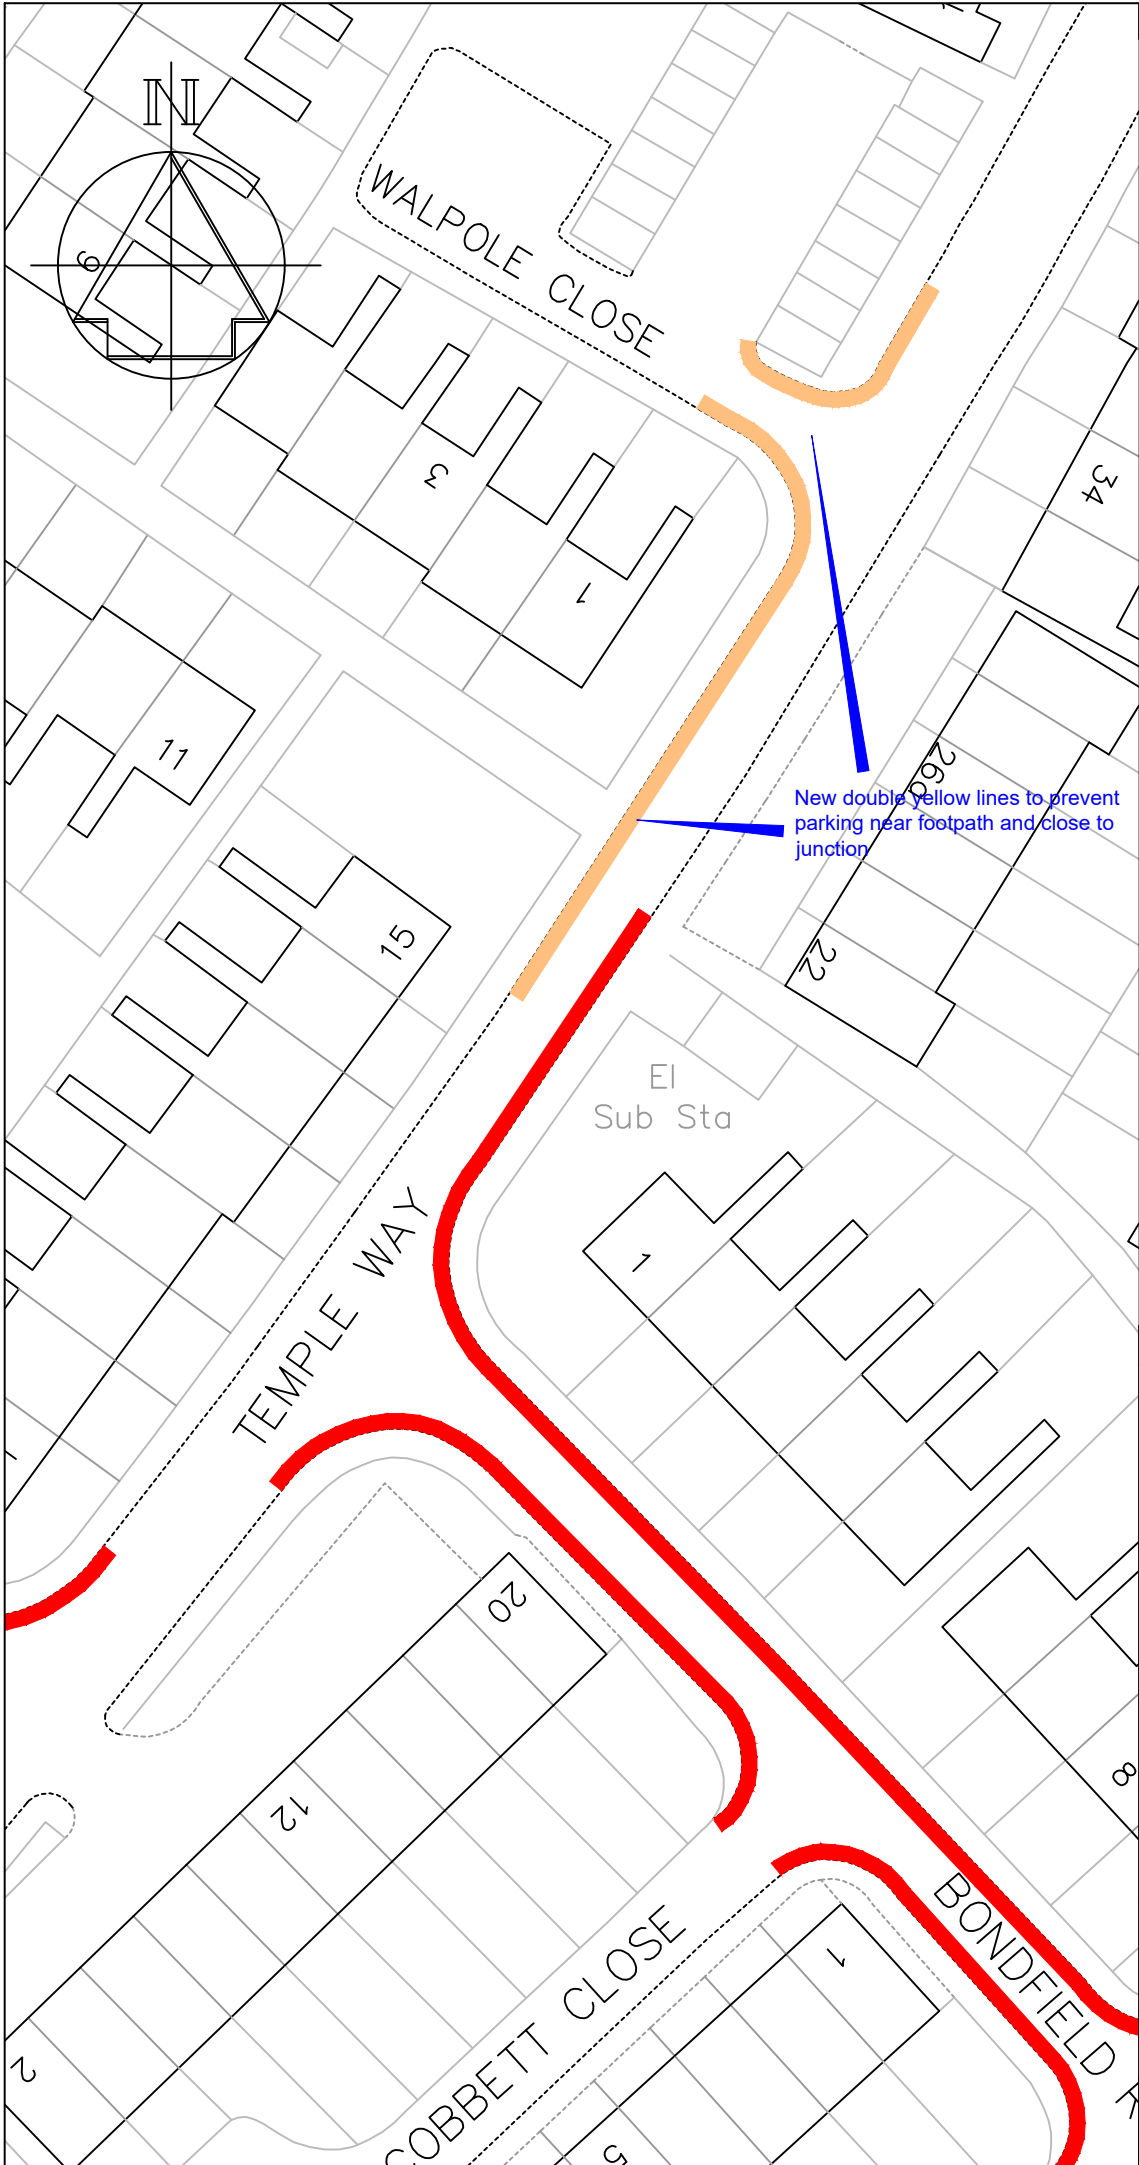

Key


- Existing "No waiting at any time" (double yellow lines)
- Agreed "No waiting at any time" (double yellow lines)

-	-
Revision	Date
TONBRIDGE & MALLING BOROUGH COUNCIL STREETSCENE, LEISURE & TECHNICAL SERVICES	
Parking Team Gibson Building Gibson Drive Kings Hill West Malling Kent ME19 4LZ Tel: 01732 844522	
Project Title Parking Action Plan Phase 15 Implementation	
Drawing Title East Malling Temple Way (Footpath from Owen Close)	
Drawn ACB	Checked AE
Date 03/2023	
Scale 1 : 1000 @ A4	
Drawing No. DD/607/07	Rev -

Key

Annex 2

-  Existing 'No waiting at any time' (double yellow lines)
-  Proposed 'No waiting at any time' (double yellow lines)

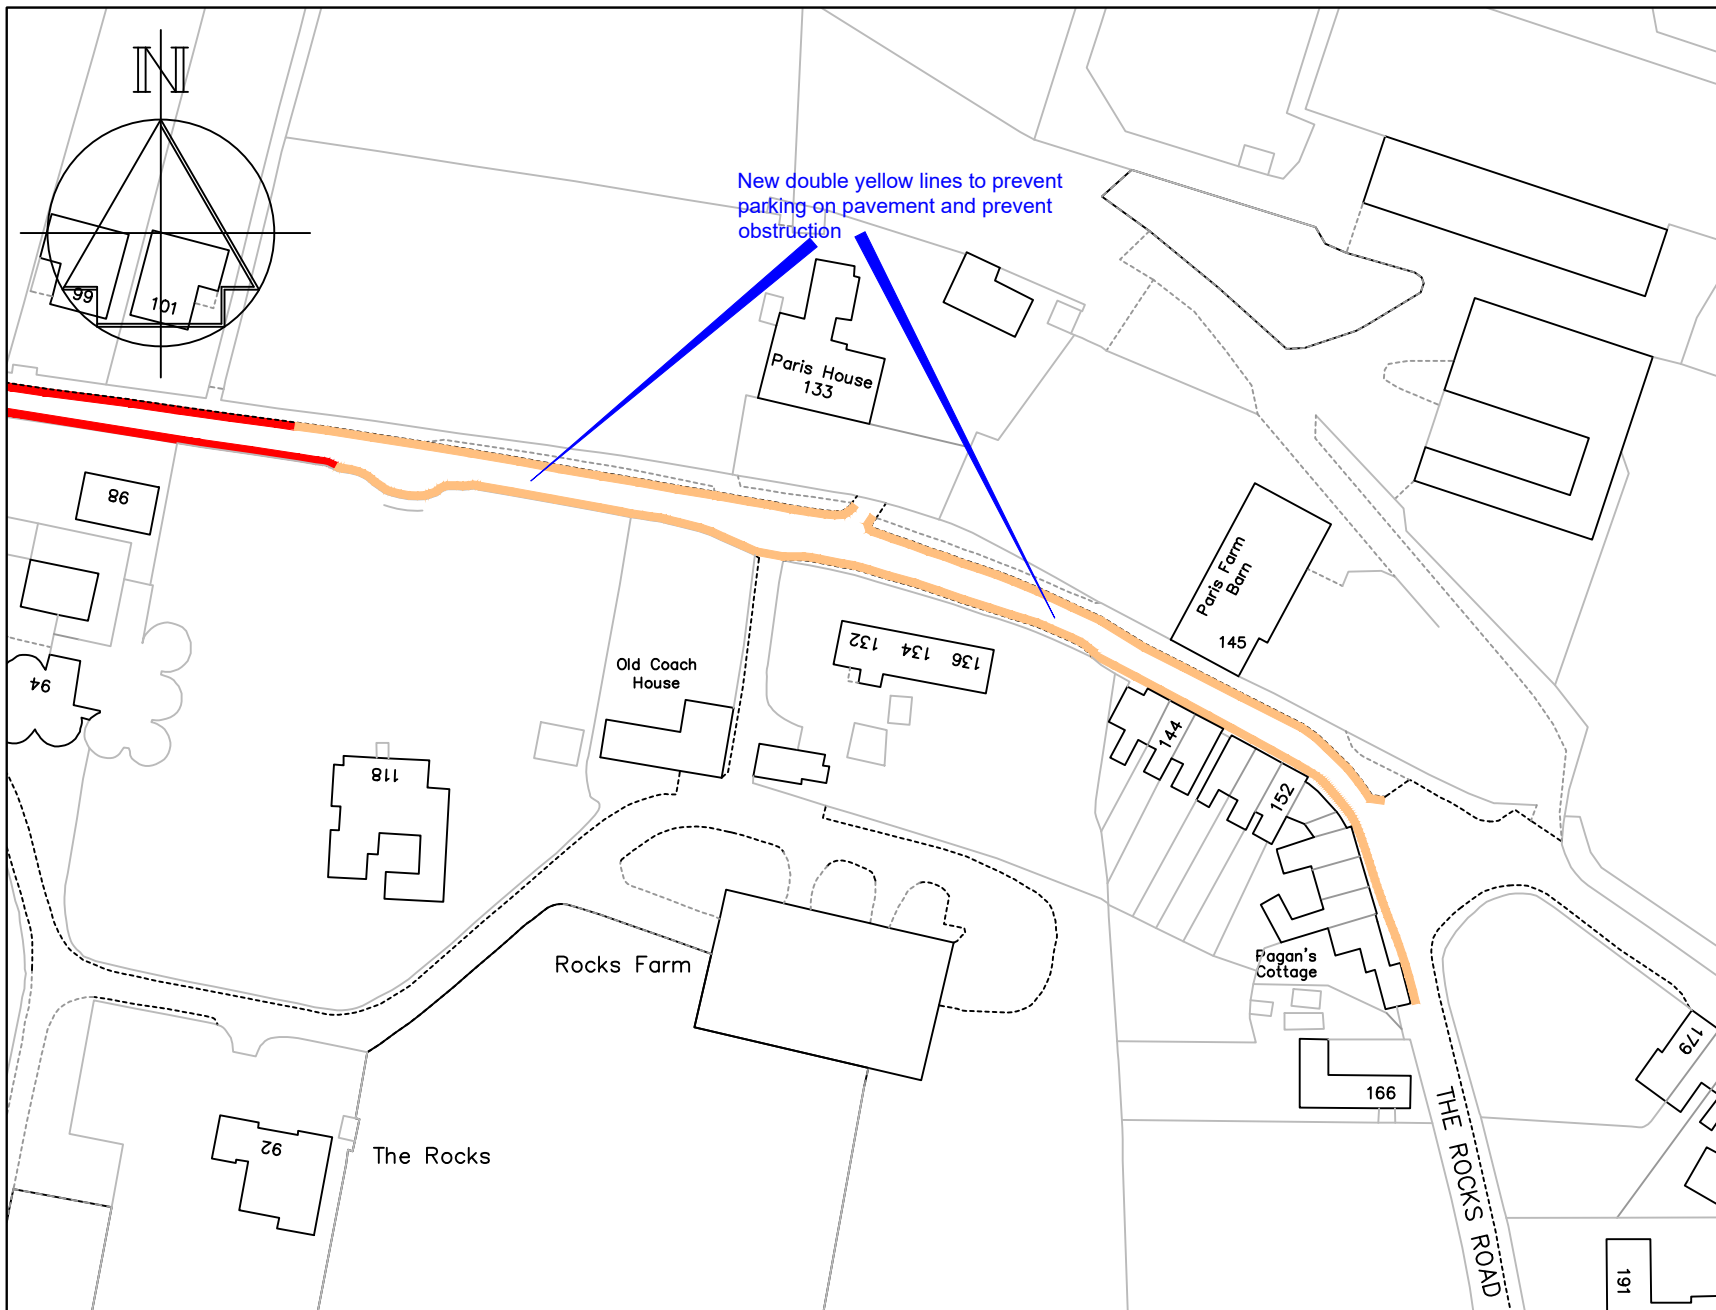

Technical Services
Gibson Building
Gibson Drive
Kings Hill
West Malling
Kent ME19 4LZ
Tel: 01732 844522

Project Title

Parking Action Plan - Phase 15
Informal consultation

Drawing Title

East Malling
The Rocks Road

Drawn

ACB

Checked

AE

Date

09/2024


Scale 1 : 1000 @ A4

Drawing No.

DD/607/08

Rev

-

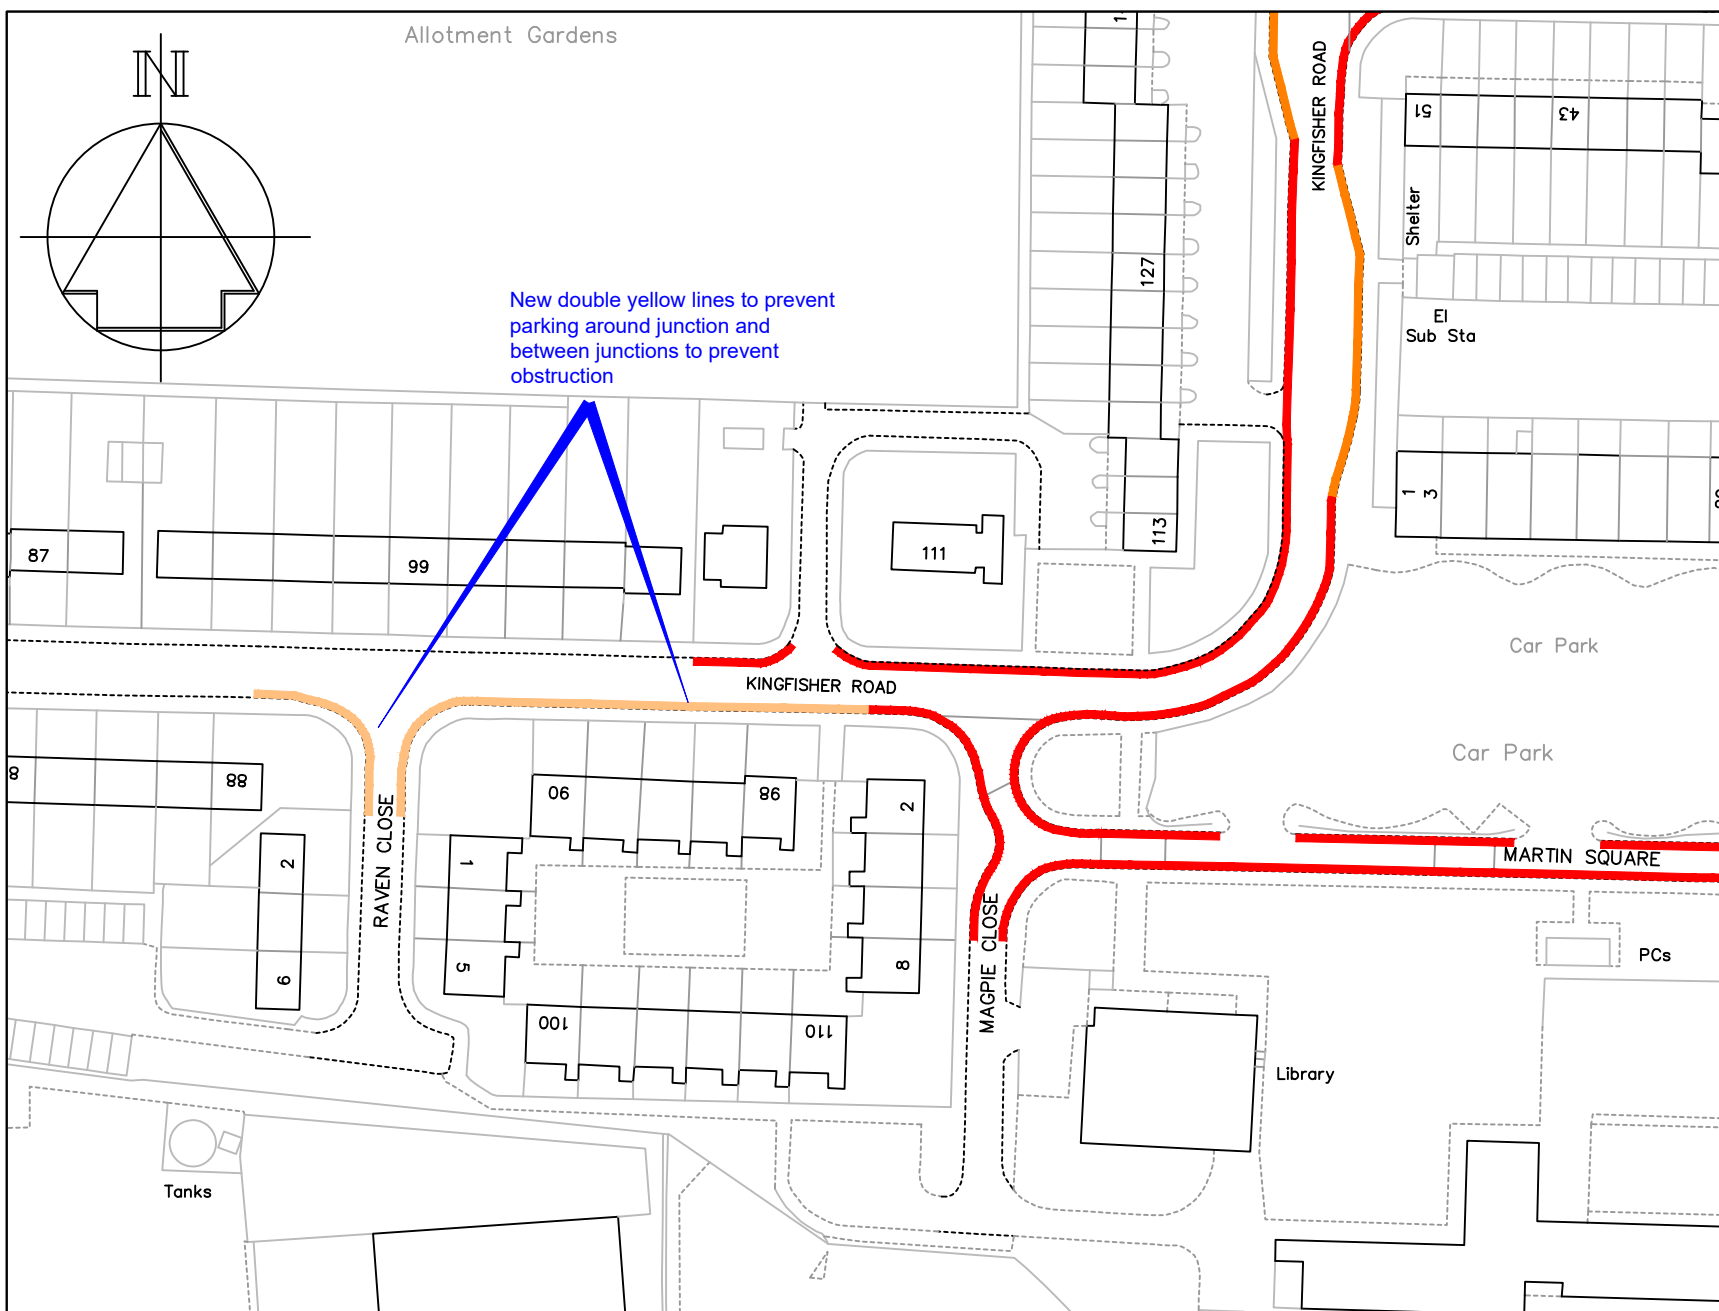

Key

Annex 2

- Existing 'No waiting at any time' (double yellow lines)
- Existing 'Bus Stop Clearway'
- Proposed 'No waiting at any time' (double yellow lines)



Technical Services
Gibson Building
Gibson Drive
Kings Hill
West Malling
Kent ME19 4LZ
Tel: 01732 844522

Project Title
Parking Action Plan - Phase 15
Informal consultation

Drawing Title
Larkfield
Kingfisher Road (between Magpie Close and Raven Close)

Drawn ACB	Checked AE	Date 09/2024
Scale 1 : 1000 @ A4		
Drawing No. DD/607/09		Rev -

Key

-  Existing "No waiting at any time" (double yellow lines)
-  Proposed "No waiting at any time" (double yellow lines)
-  Existing "Bus Stop Clearway"



Revision	Date



STREETSCENE,
LEISURE & TECHNICAL
SERVICES

Parking Team
Gibson Building
Gibson Drive
Kings Hill
West Malling
Kent ME19 4LZ
Tel: 01732 844522

Project Title
Parking Action Plan
Phase 15
Informal consultation


Drawing Title
Larkfield
Lunsford Lane

Drawn ACB Checked AE Date 09/2024

Scale 1 : 1000 @ A4

Drawing No.
DD/607/10

Rev
-

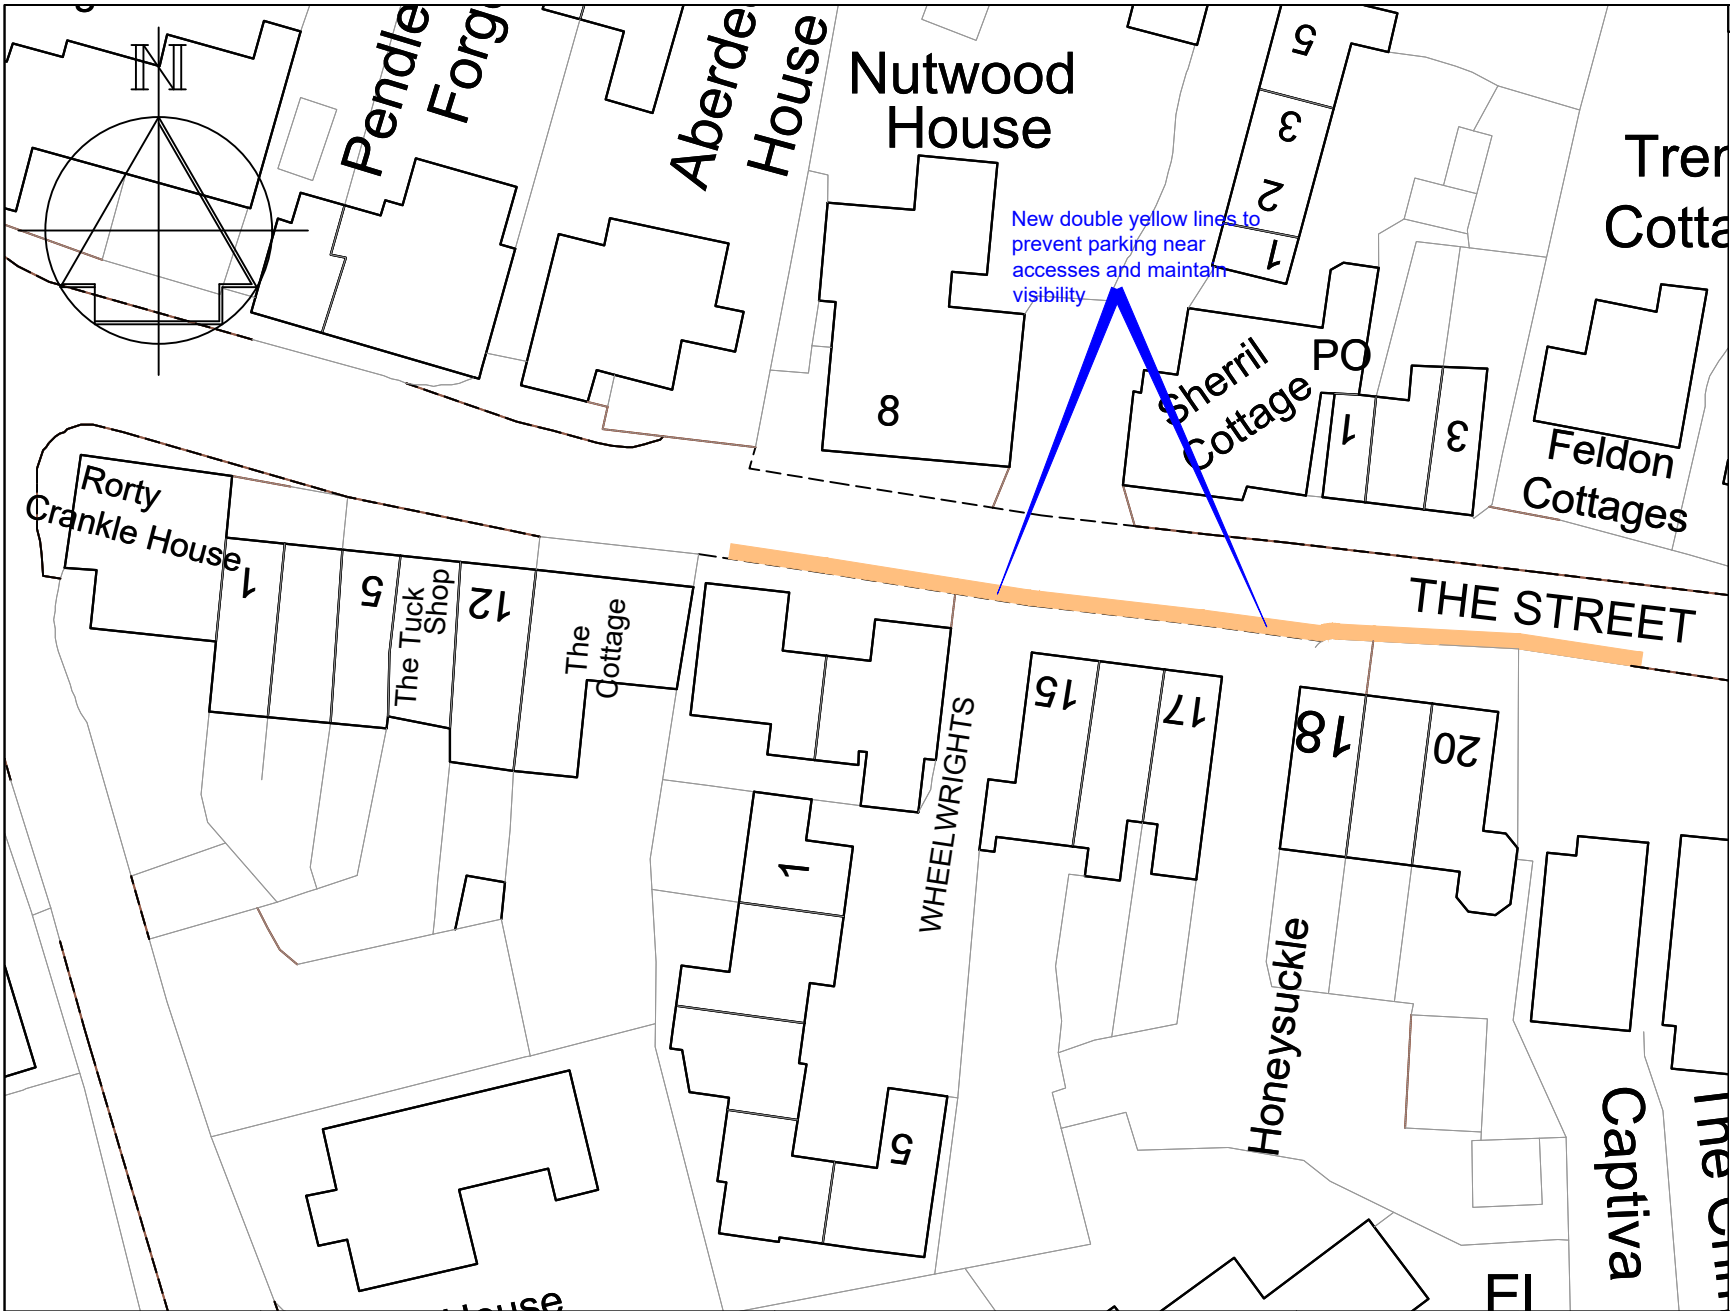

Key

Annex 2

Proposed 'No waiting at any time' (double yellow lines)



Technical Services
Gibson Building
Gibson Drive
Kings Hill
West Malling
Kent ME19 4LZ
Tel: 01732 844522

Project Title
Parking Action Plan - Phase 15
Informal consultation


Drawing Title
Plaxtol
The Street

Drawn ACB	Checked AE	Date 09/2024
Scale 1 : 500 @ A4		
Drawing No. DD/607/11		Rev -

Key

Annex 2

-  Proposed "No waiting at any time" (double yellow lines)
-  Existing bus stops to become "Bus Stop Clearways"

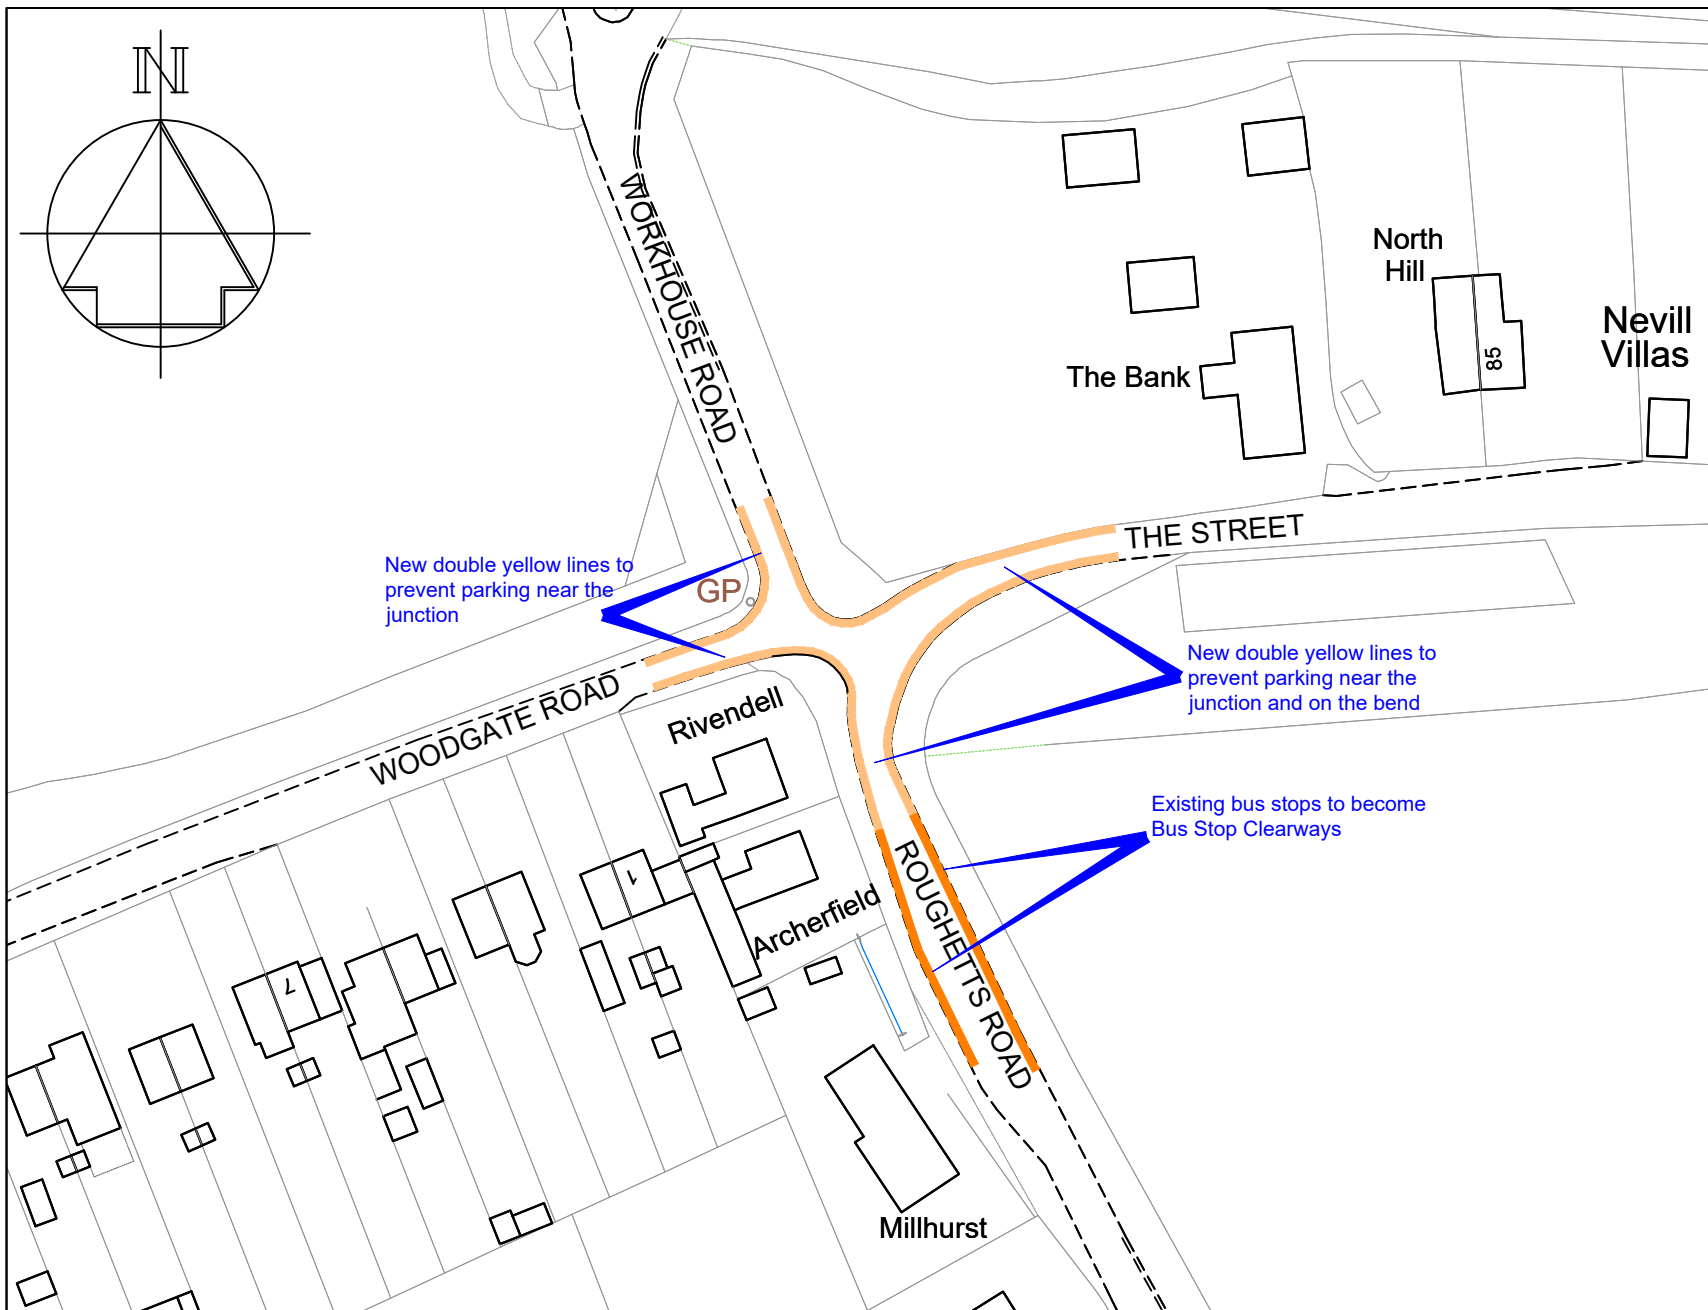

Technical Services
Gibson Building
Gibson Drive
Kings Hill
West Malling
Kent ME19 4LZ
Tel: 01732 844522

Project Title

Parking Action Plan - Phase 15
Informal consultation

Drawing Title


Ryarsh
Woodgate Road & Roughetts Road

Drawn	Checked	Date
ACB	AE	09/2024
Scale 1 : 1000 @ A4		
Drawing No. DD/607/12		Rev -

Key

Annex 2

- Existing 'No waiting at any time' (double yellow lines)
- Proposed 'Bus Stop Clearways'
- Proposed 'No waiting at any time' (double yellow lines)

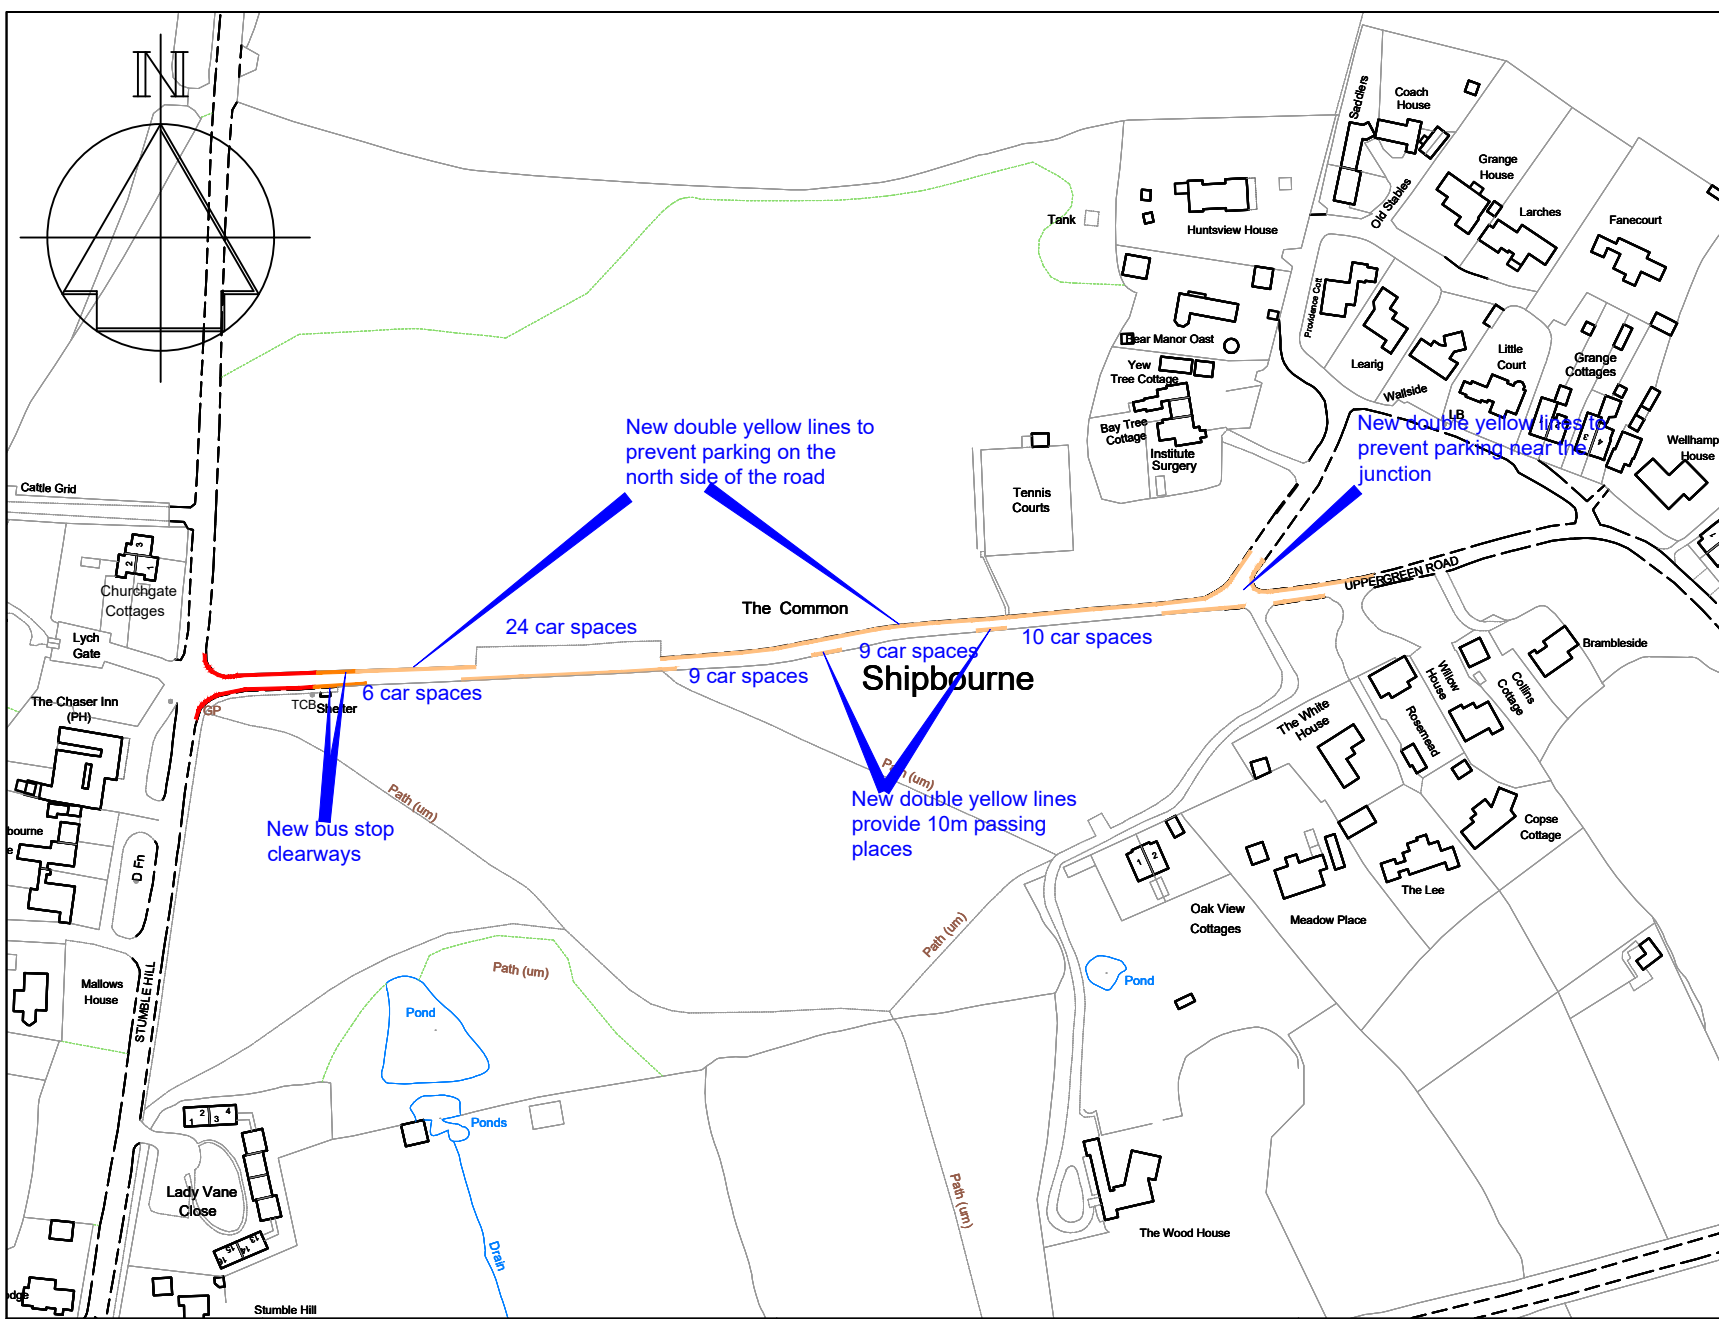


Technical Services
Gibson Building
Gibson Drive
Kings Hill
West Malling
Kent ME19 4LZ
Tel: 01732 844522

Project Title
Parking Action Plan - Phase 15
Informal consultation

Drawing Title
Shipbourne
Upper Green Road

Drawn ACB	Checked AE	Date 09/2024
Scale 1 : 2500 @ A4		
Drawing No. DD/607/13		Rev -

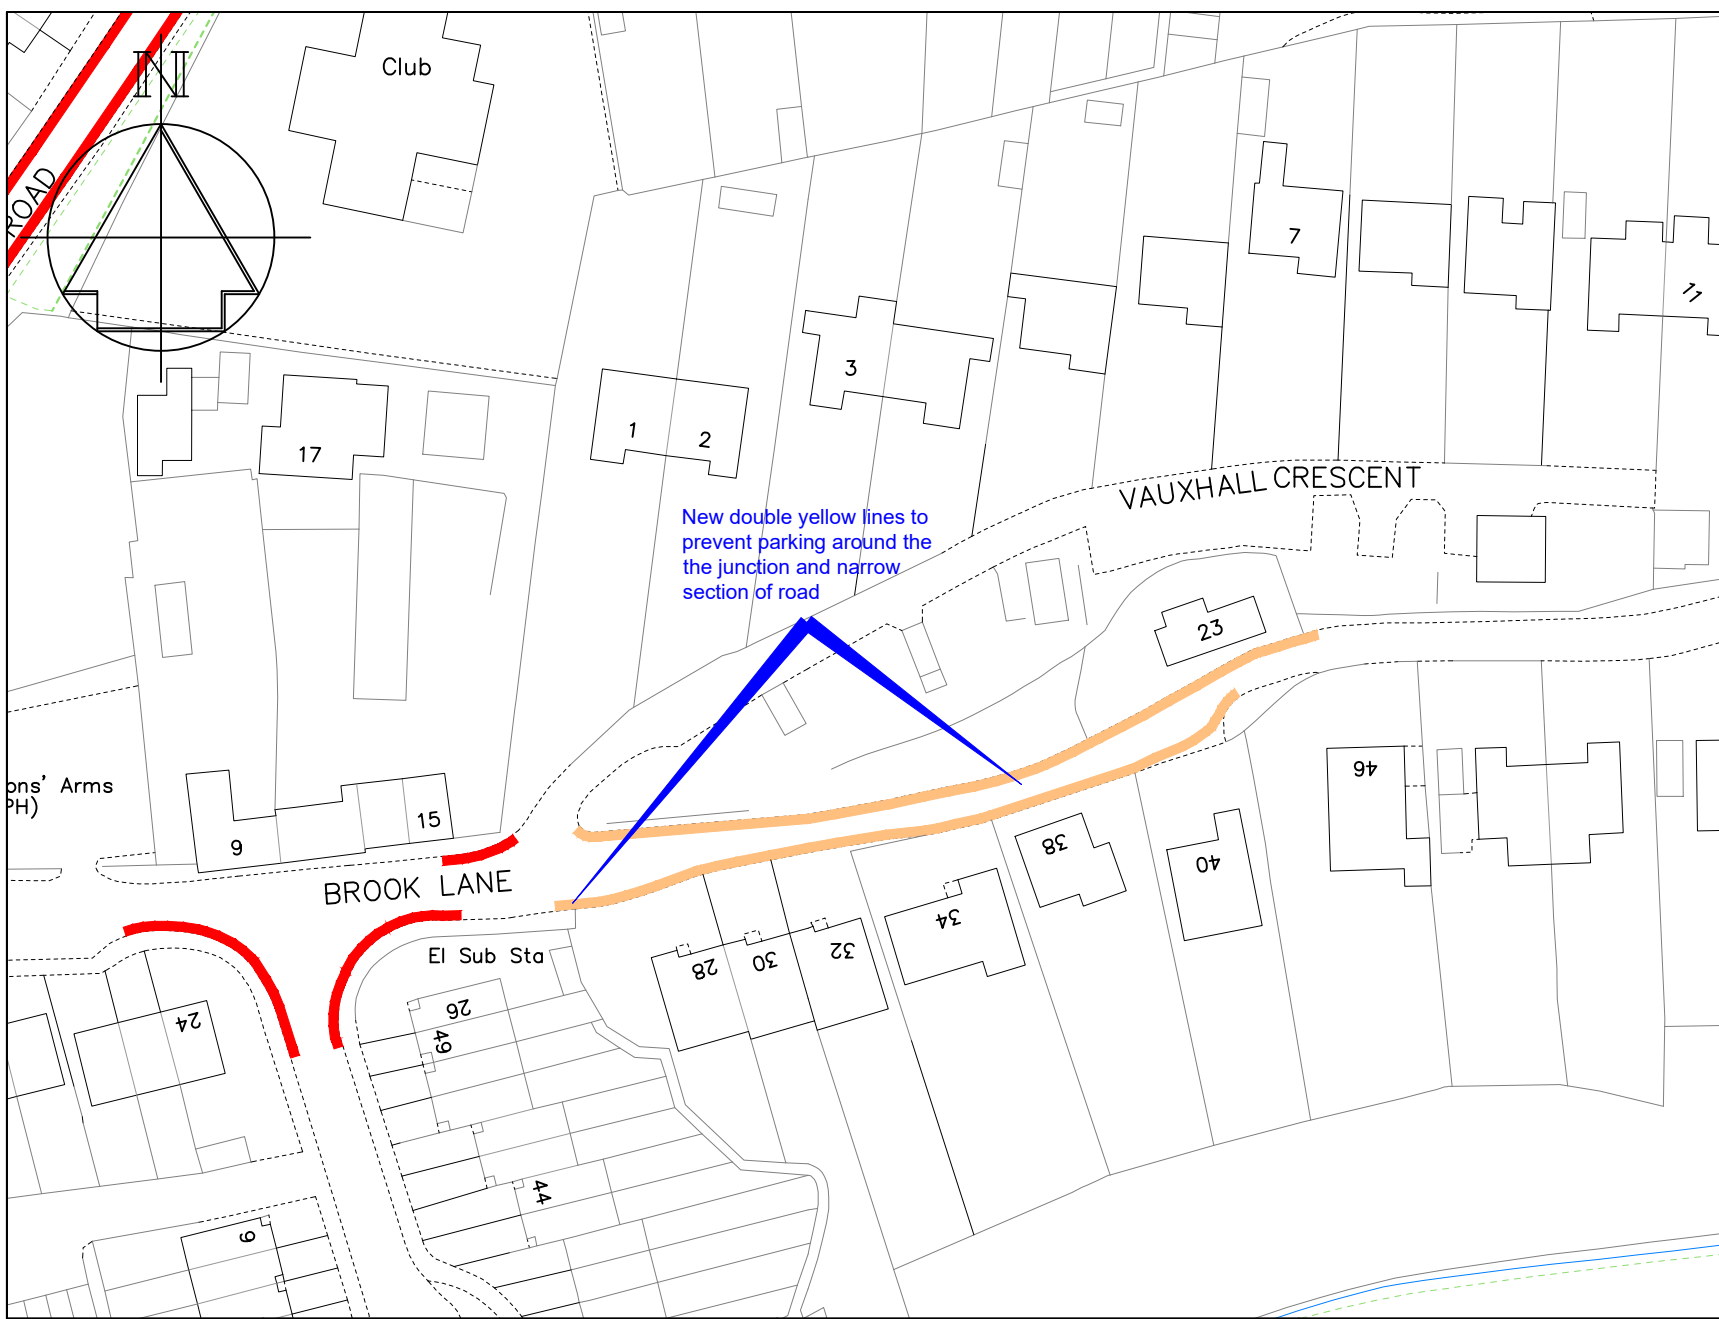

Key

Annex 2

Existing 'No waiting at any time' (double yellow lines)

Proposed 'No waiting at any time' (double yellow lines)




Technical Services
Gibson Building
Gibson Drive
Kings Hill
West Malling
Kent ME19 4LZ
Tel: 01732 844522

Project Title
Parking Action Plan - Phase 15
Informal consultation

Drawing Title
Snodland Brook Lane

Drawn	Checked	Date
ACB	AE	09/2024
Scale 1 : 1000 @ A4		
Drawing No. DD/607/14		Rev -

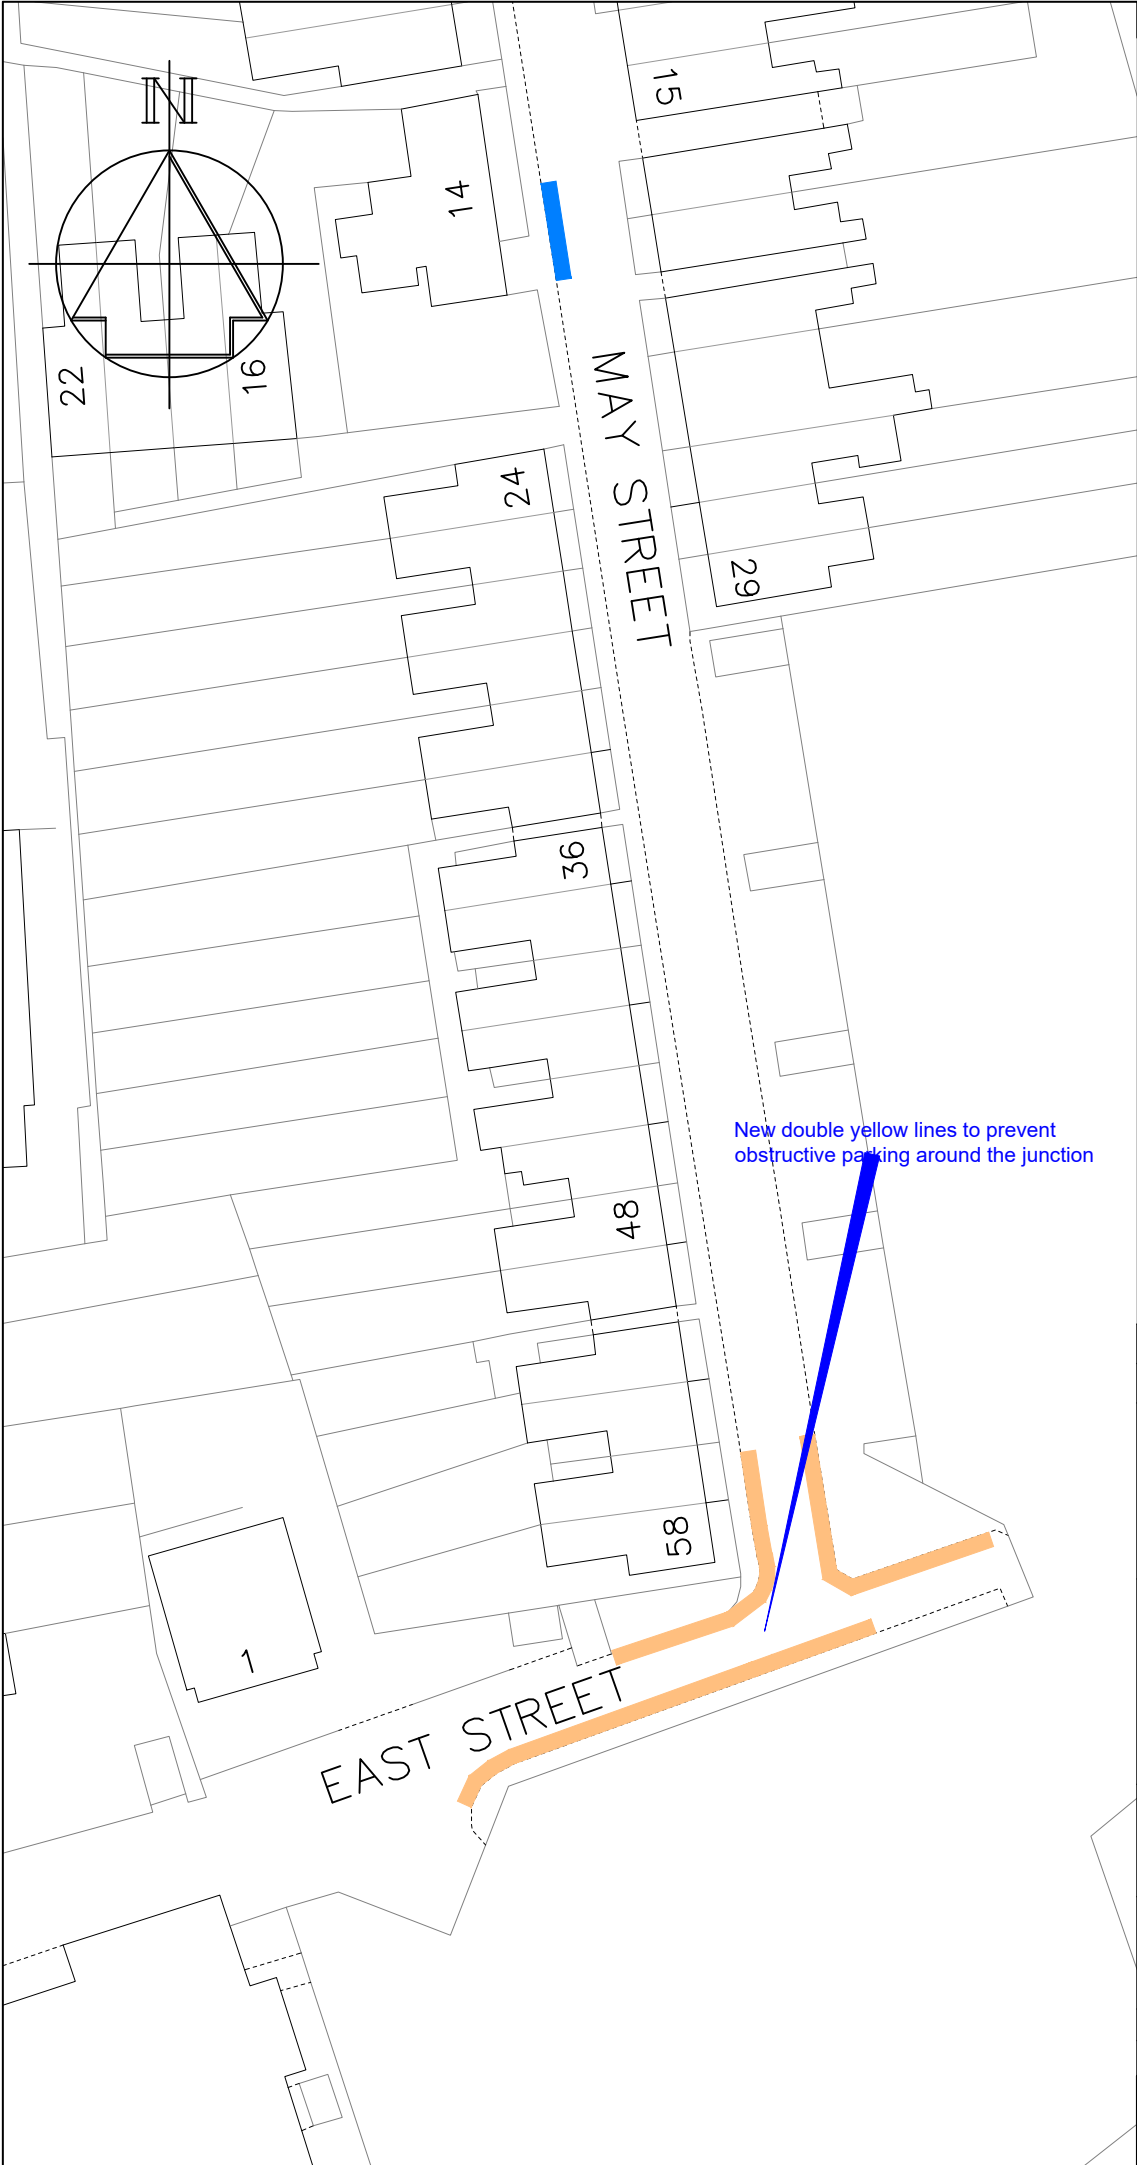

Key


-  Existing disabled parking bay
-  Proposed "No waiting at any time" (double yellow lines)

-	-	-
Revision		Date
TONBRIDGE & MALLING BOROUGH COUNCIL  STREETSCENE, LEISURE & TECHNICAL SERVICES		
Parking Team Gibson Building Gibson Drive Kings Hill West Malling Kent ME19 4LZ Tel: 01732 844522		
Project Title Parking Action Plan Phase 15 Informal consultation		
Drawing Title Snodland May Street & East Street		
Drawn ACB	Checked AE	Date 09/2024
Scale 1 : 1000 @ A4		
Drawing No. DD/607/15		Rev -

Key

Annex 2

 Proposed 'No waiting at any time' (double yellow lines)

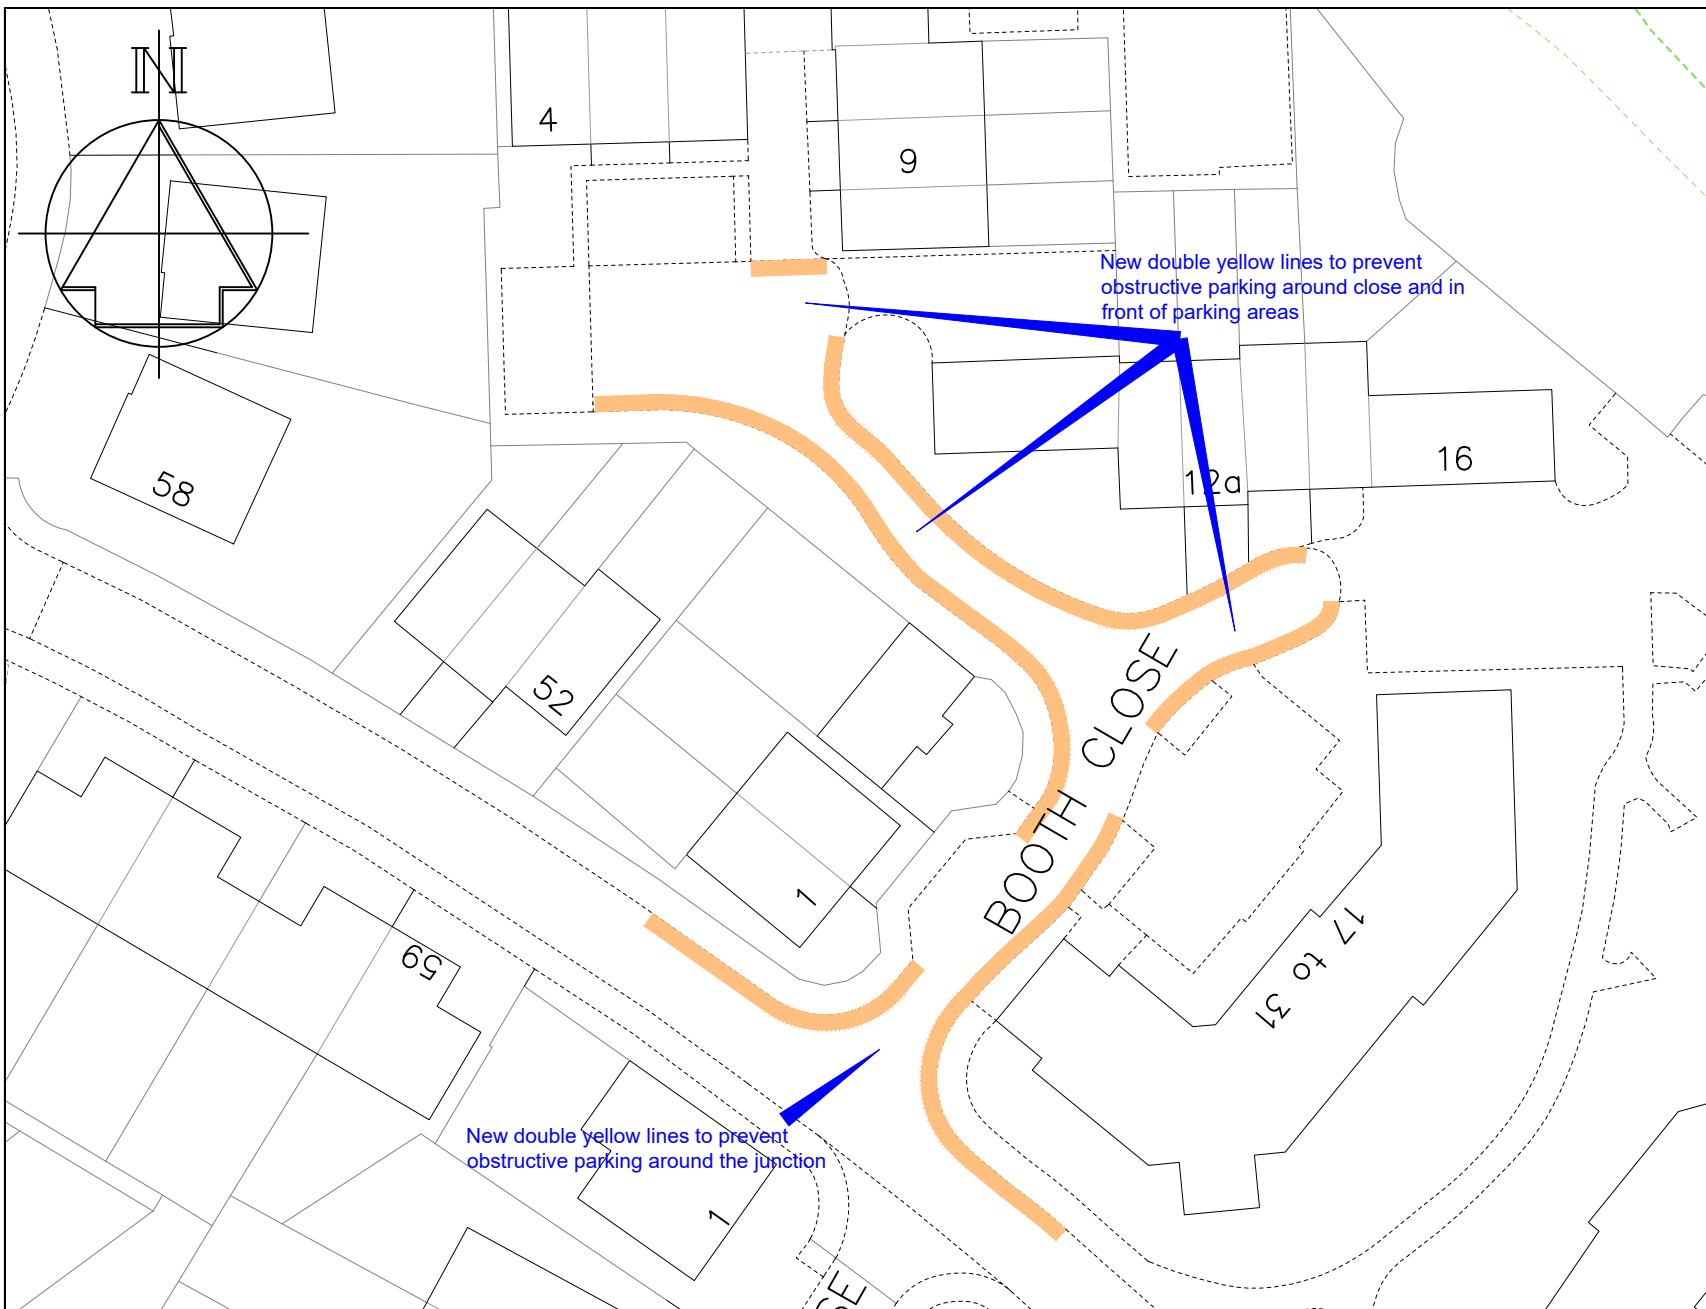

Technical Services
Gibson Building
Gibson Drive
Kings Hill
West Malling
Kent ME19 4LZ
Tel: 01732 844522

Project Title

Parking Action Plan - Phase 15
Informal consultation

Drawing Title

Snodland
Booth Close

Drawn	Checked	Date
ACB	AE	09/2024
Scale 1 : 1000 @ A4		
Drawing No. DD/607/16		Rev -

Key


-  Existing "No waiting at any time" (double yellow lines)
-  Proposed "No waiting at any time" (double yellow lines)
-  Proposed "Permit Holders Only" area, Mon-Sat, 8am-6pm
Residents' Parking scheme

New residents' only parking restrictions would prevent non-permit holders from parking on-street during the restricted hours (Mon-Sat, 8am-6pm) following complaints from residents.

It should be noted that residents' parking schemes are not intended to "ration" spaces between residents, but to deter regular incoming non-residents from long-stay parking in residential areas.

Resident permits are issued electronically and are currently;
£58 per year for 1st and 2nd permits
£115 for third permits
£175 for additional permits.

Visitors during restricted times would need daily Visitor permits, issued by the resident they are visiting, that cost £12 per 10

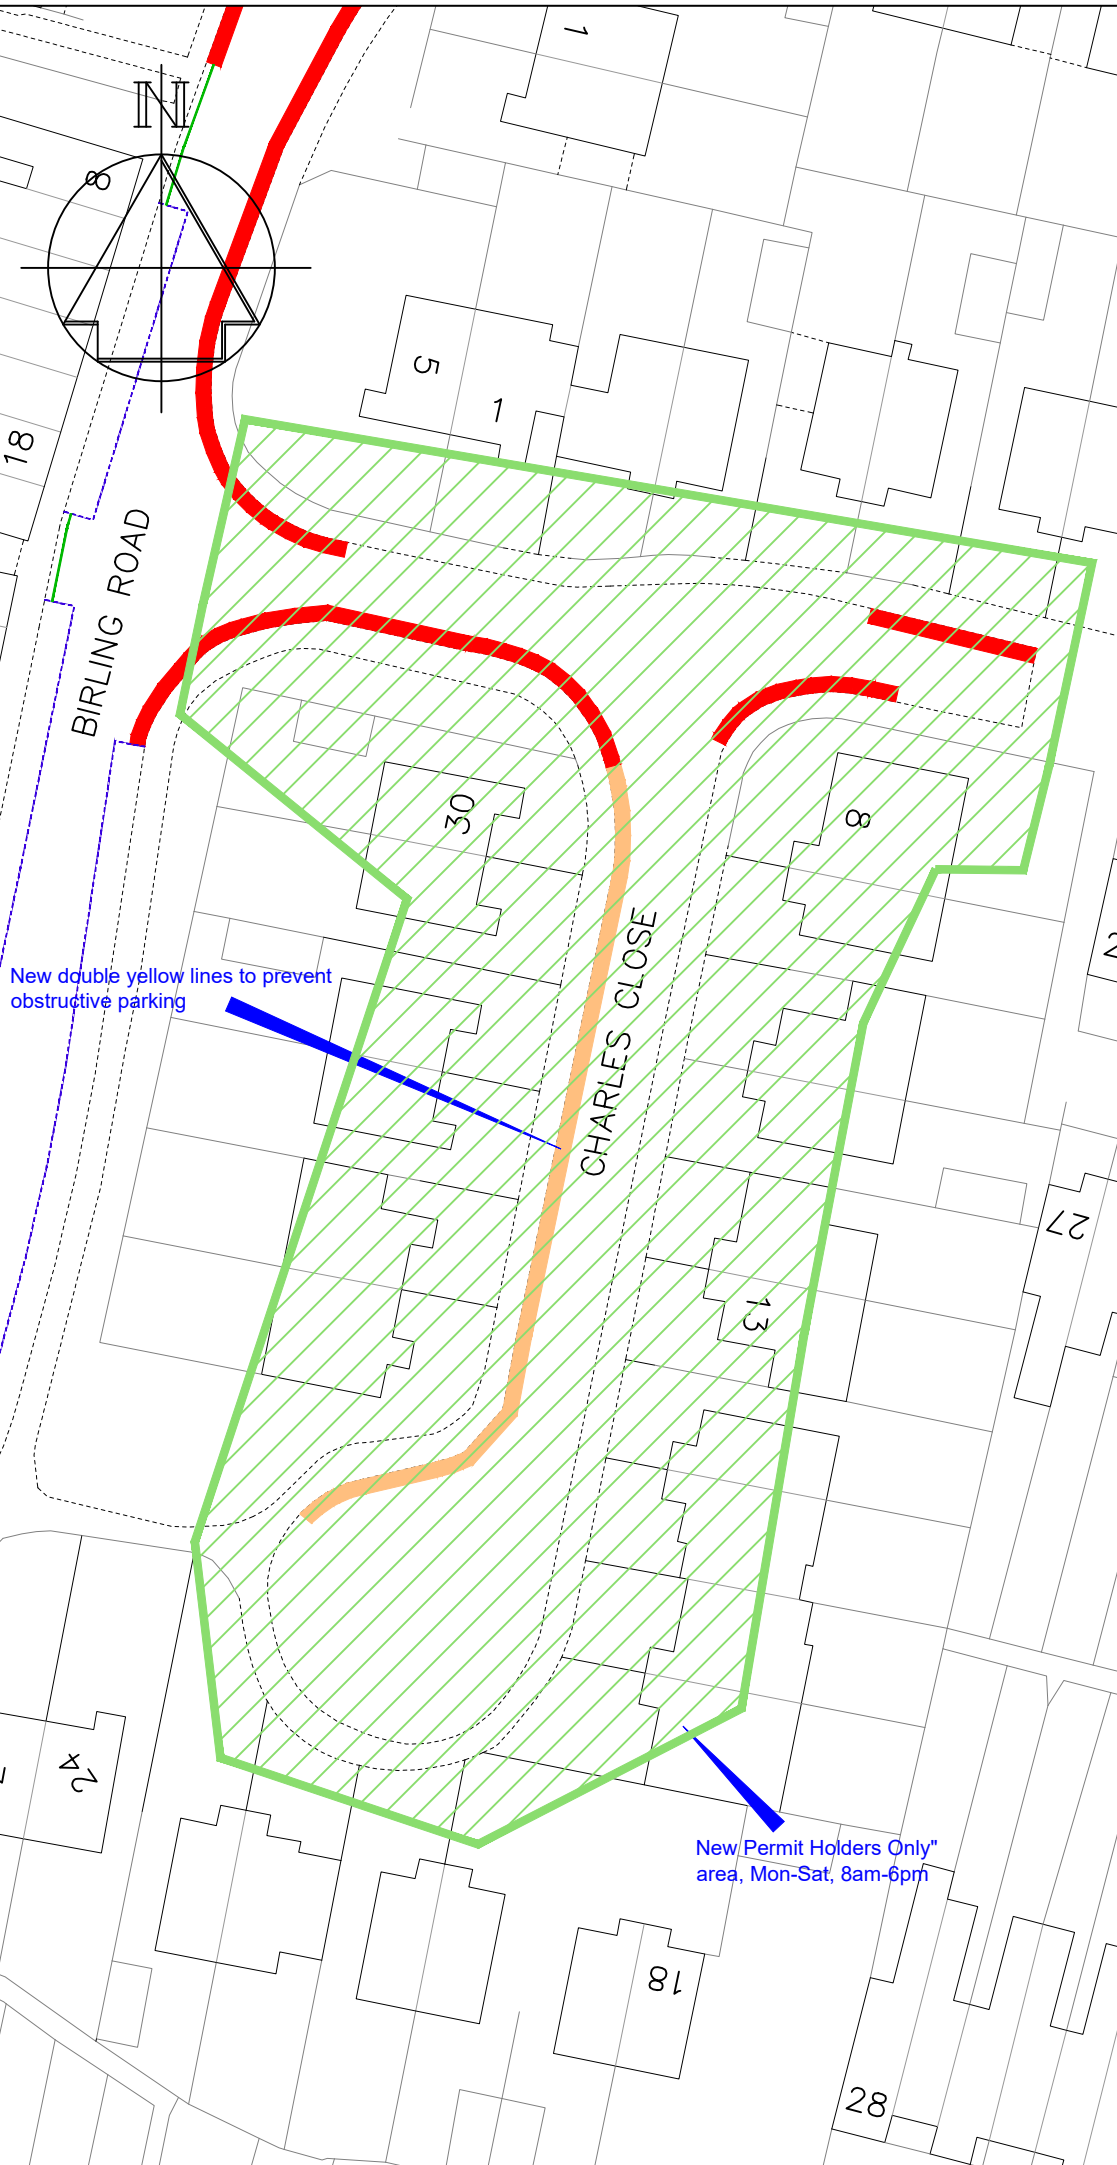

-	-
Revision	Date



STREETSCENE,
LEISURE & TECHNICAL
SERVICES

Parking Team

Gibson Building
Gibson Drive
Kings Hill
West Malling
Kent ME19 4LZ
Tel: 01732 844522

Project Title
Parking Action Plan
Phase 15
Informal consultation

Drawing Title
Snodland
Charles Close

Drawn ACB Checked AE Date 09/2024


Scale 1 : 500 @ A4

Drawing No.
DD/607/17 & 18

Rev
-

Key


-  Existing "No waiting at any time" (double yellow lines)
-  Proposed "No waiting at any time" (double yellow lines)

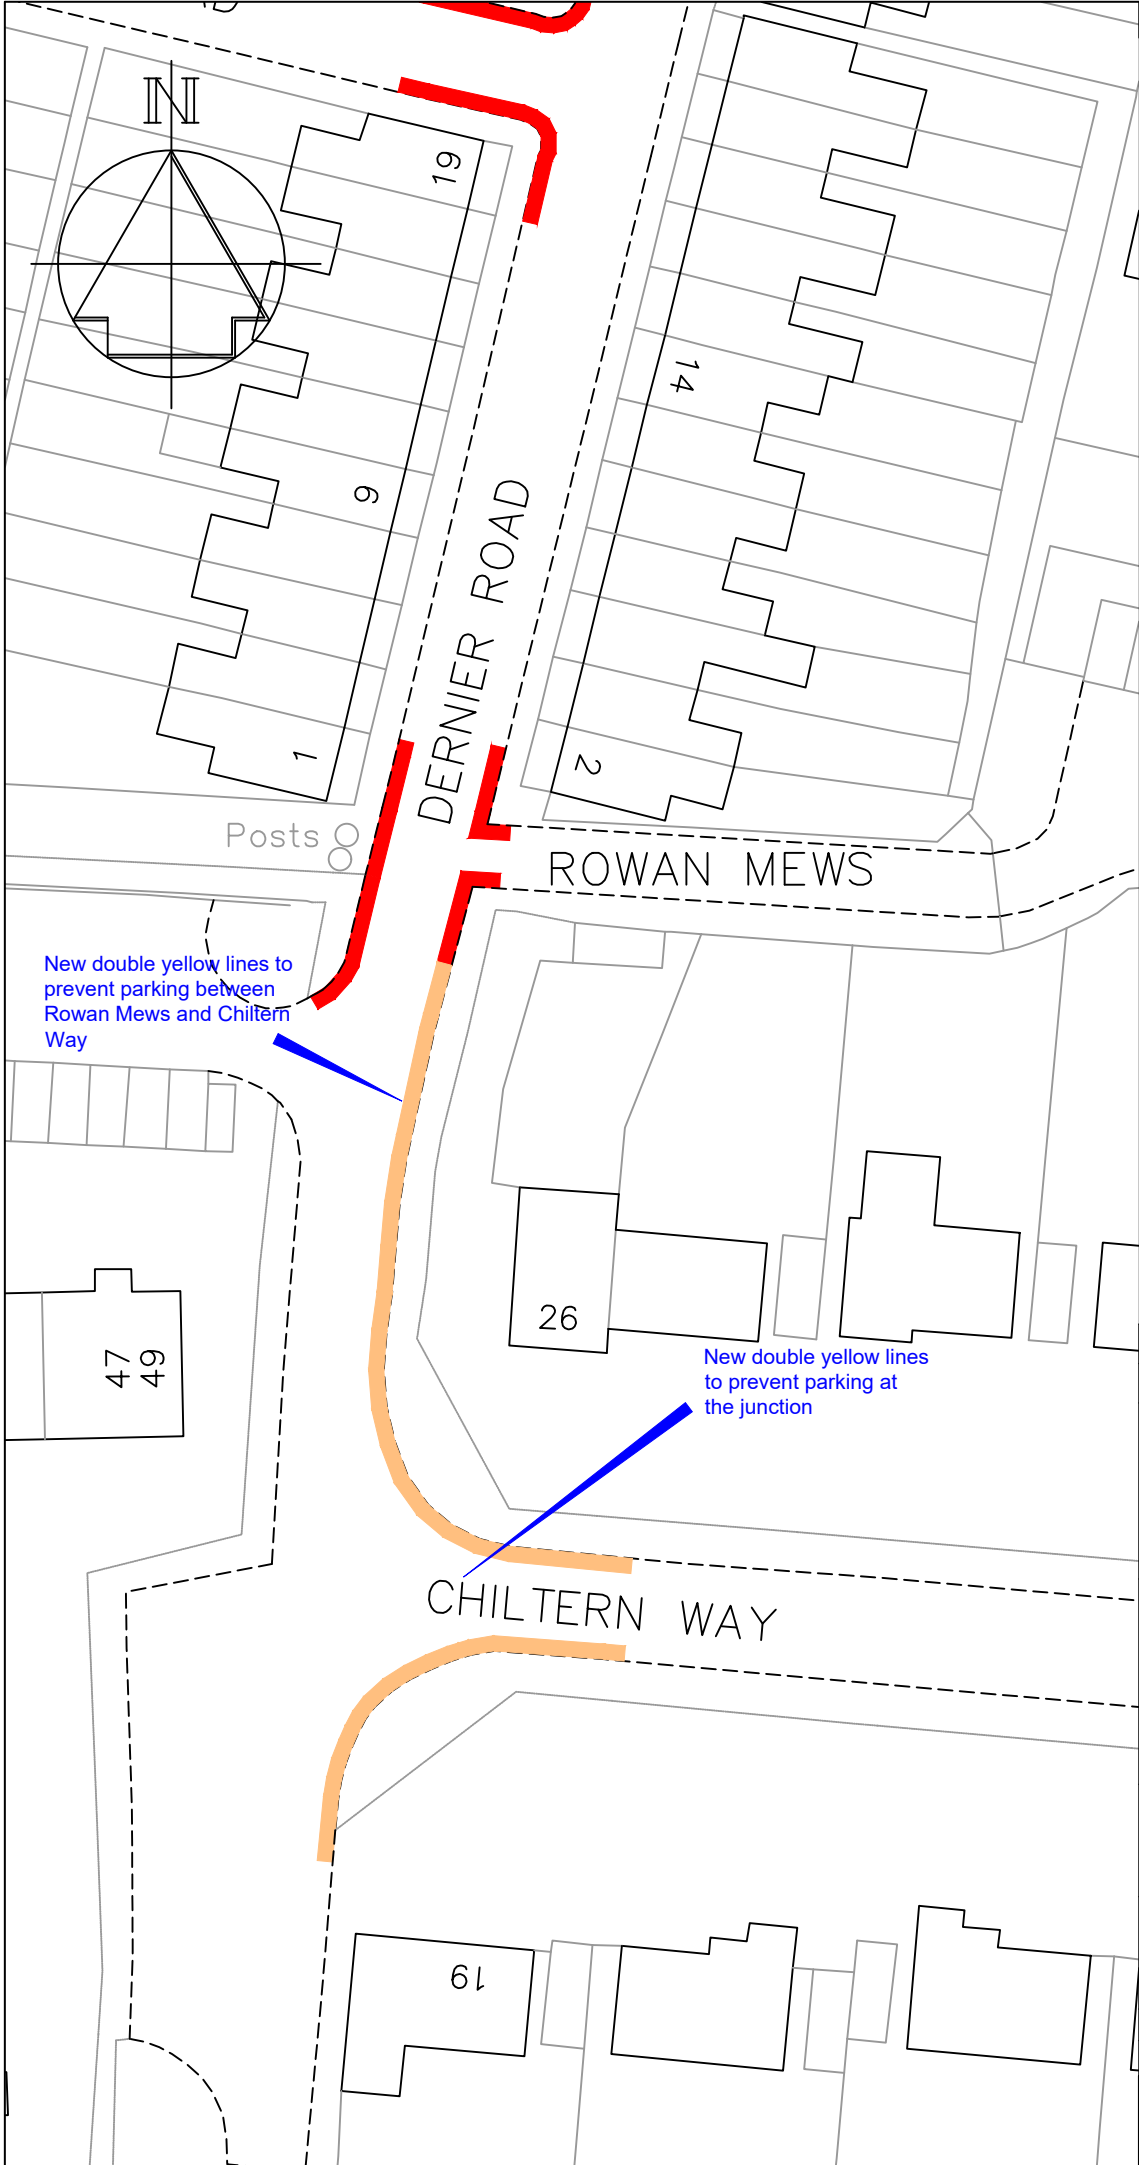

New double yellow lines to prevent parking between Rowan Mews and Chiltern Way

New double yellow lines to prevent parking at the junction

-	-
Revision	Date
TONBRIDGE & MALLING BOROUGH COUNCIL  STREETSCENE, LEISURE & TECHNICAL SERVICES	
Parking Team Gibson Building Gibson Drive Kings Hill West Malling Kent ME19 4LZ Tel: 01732 844522	
Project Title Parking Action Plan Phase 15 Informal consultation	
Drawing Title Tonbridge Chiltern Way (Denier Road to Rowan Mews)	
Drawn ACB	Checked AE
Date 09/2024	
Scale 1 : 500 @ A4	
Drawing No.	Rev
DD/607/20	-

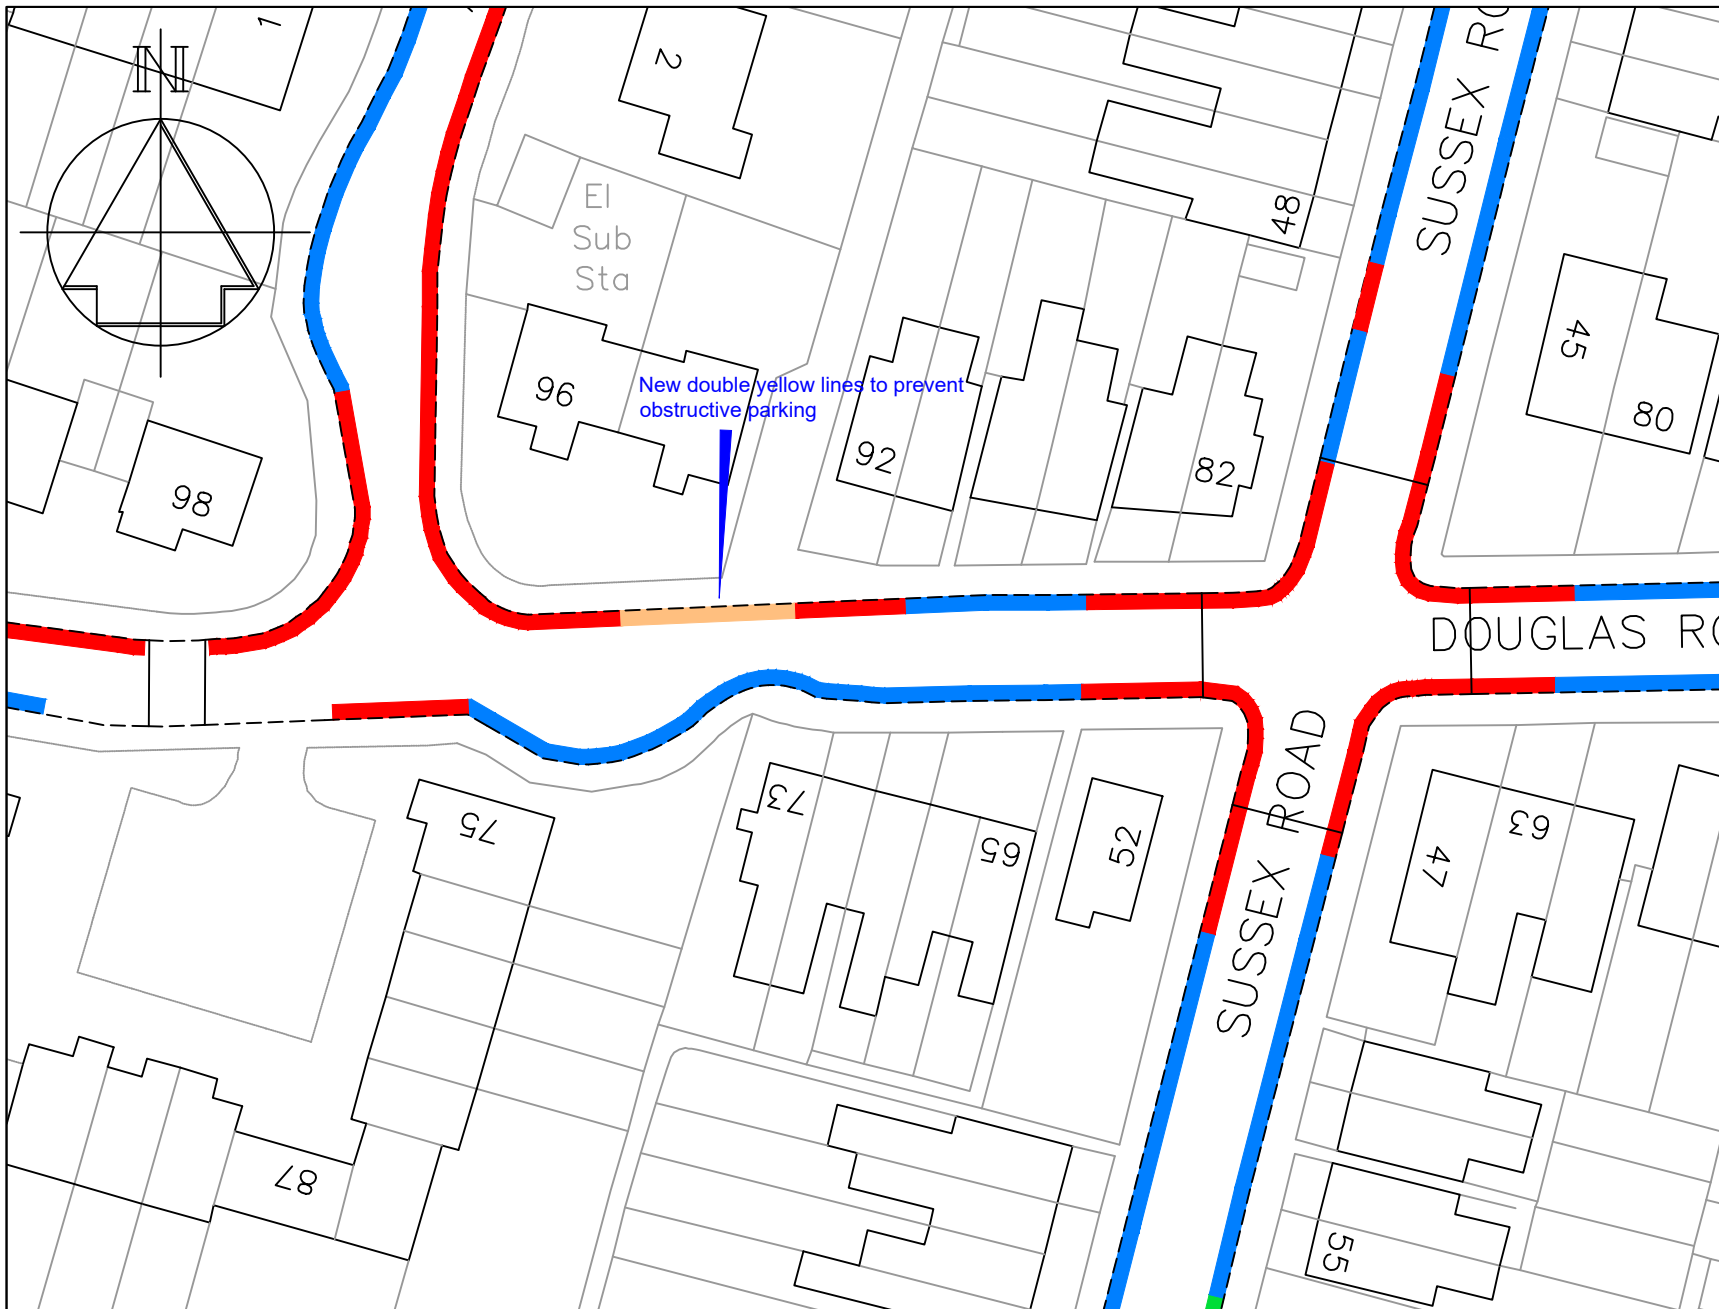

- Key** Annex 2
- Existing 'No waiting at any time' (double yellow lines)
 - Existing "Area G permit holders, Mon-Fri, 8:30-9:30am & 5-6pm" (permit parking bays)
 - Proposed 'No waiting at any time' (double yellow lines)



Technical Services
Gibson Building
Gibson Drive
Kings Hill
West Malling
Kent ME19 4LZ
Tel: 01732 844522

Project Title

Parking Action Plan - Phase 15
Informal consultation


Drawing Title

Tonbridge
Douglas Road

Drawn ACB	Checked AE	Date 09/2024
Scale 1 : 500 @ A4		
Drawing No. DD/607/21&22		Rev -

Key

-  Existing "No waiting, Mon-Fri, 8am-6:30pm" (single yellow line)
-  Proposed "No waiting at any time" (double yellow lines)

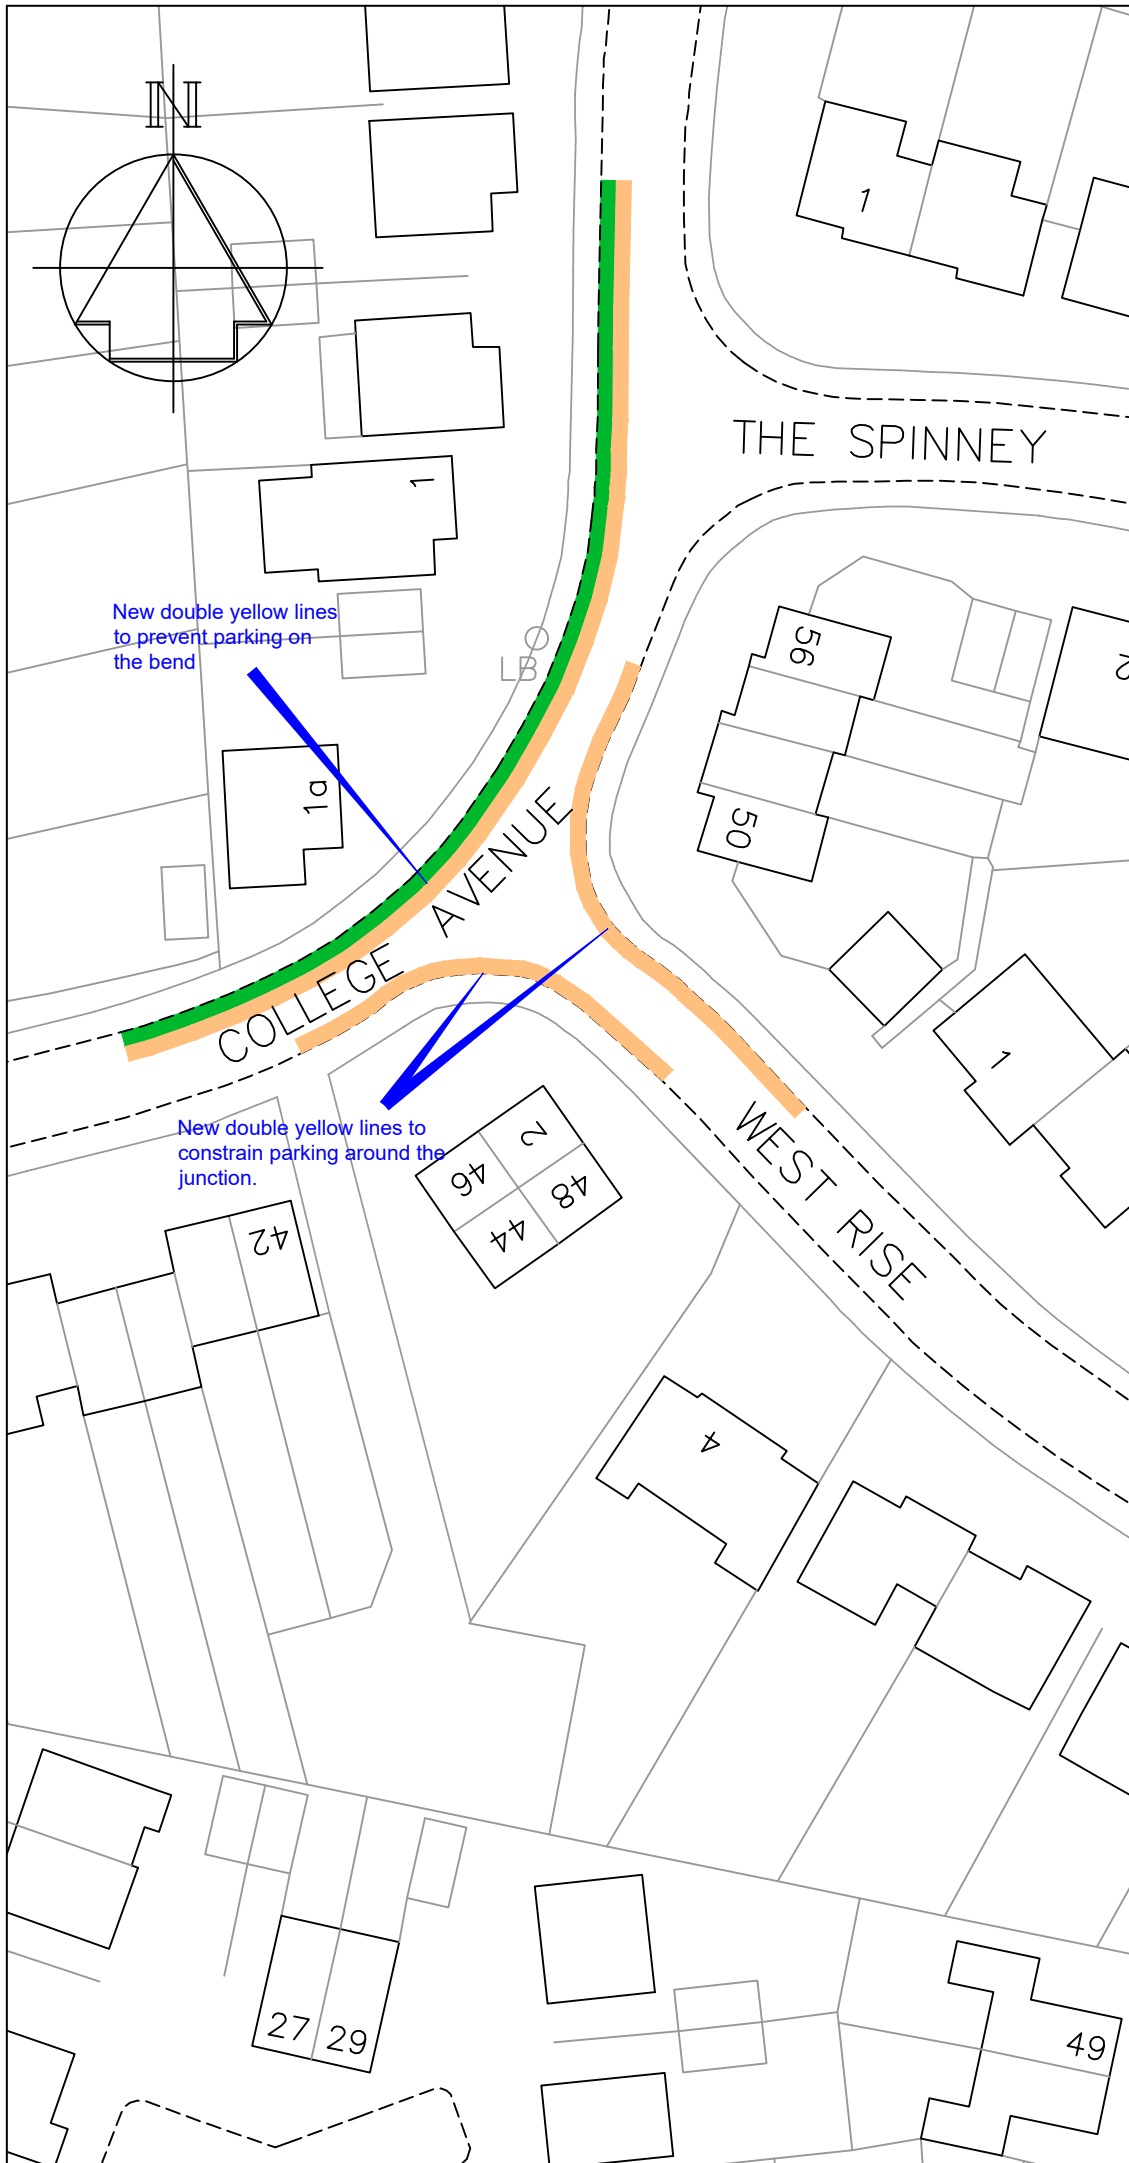

-	-
Revision	Date



STREETSCENE,
LEISURE & TECHNICAL
SERVICES

Parking Team
Gibson Building
Gibson Drive
Kings Hill
West Malling
Kent ME19 4LZ
Tel: 01732 844522

Project Title
Parking Action Plan
Phase 15
Informal consultation

Drawing Title
Tonbridge
College Avenue & West Rise

Drawn ACB | Checked AE | Date 09/2024

Scale 1 : 1000 @ A4

Drawing No.
DD/607/24

Rev
-

Key

- Existing "No waiting at any time" (double yellow lines)
- Existing "Access Protection" white line
- Existing "No waiting, Mon-Fri, 11-Noon" (single yellow line) to be revoked
- Existing "No waiting, Mon-Fri, 11-Noon" (single yellow line) to be revoked
- Proposed "Permit Holders Only area, Mon-Sat, 8am-6pm" Residents' Parking scheme

New residents' only parking restrictions would prevent non-permit holders from parking on-street during the restricted hours (Mon-Sat, 8am-6pm) following complaints from residents.

It should be noted that residents' parking schemes are not intended to "ration" spaces between residents, but to deter regular incoming non-residents from long-stay parking in residential areas.

Resident permits are issued electronically and are currently; £58 per year for 1st and 2nd permits £115 for third permits £175 for additional permits.

Visitors during restricted times would need daily Visitor permits, issued by the resident they are visiting, that cost £12 per 10

-	-	-
Revision		Date



STREETSCENE,
LEISURE & TECHNICAL
SERVICES

Parking Team

Gibson Building
Gibson Drive
Kings Hill
West Malling
Kent ME19 4LZ
Tel: 01732 844522

Project Title
Parking Action Plan
Phase 15
Informal consultation

Drawing Title
Walderslade
Hallsfield Road

Drawn ACB Checked AE Date 09/2024

Scale 1 : 2500 @ A4


Drawing No.
DD/607/26

Rev
-

Key

Annex 2

- Existing 'No waiting at any time' (double yellow lines)
- Proposed 'No waiting at any time' (double yellow lines)
- Existing 'Bus Stop Clearway'

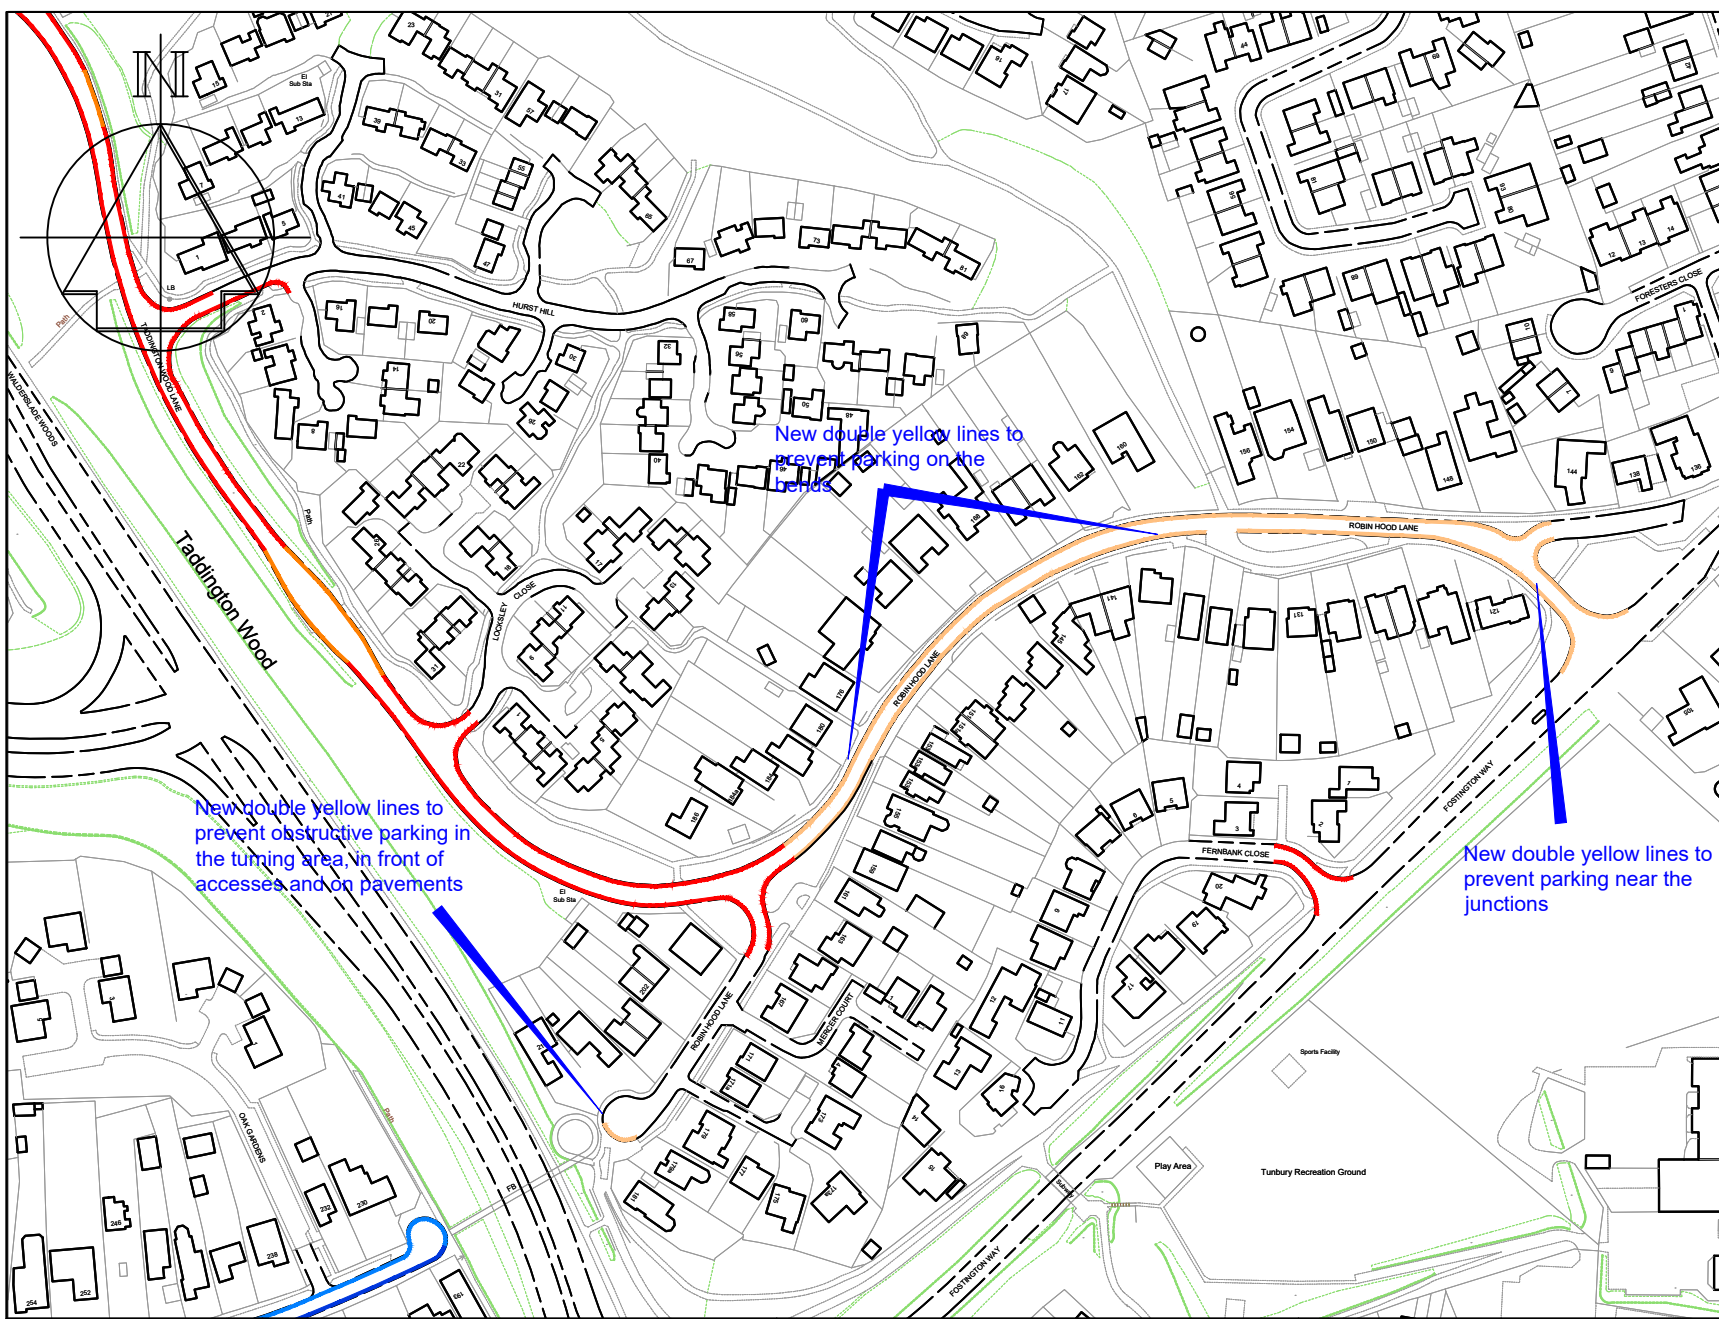


Technical Services
Gibson Building
Gibson Drive
Kings Hill
West Malling
Kent ME19 4LZ
Tel: 01732 844522

Project Title
Parking Action Plan - Phase 15
Informal consultation

Drawing Title
Walderslade
Robin Hood Lane

Drawn ACB	Checked AE	Date 09/2024
Scale 1 : 2500 @ A4		
Drawing No. DD/607/27		Rev -

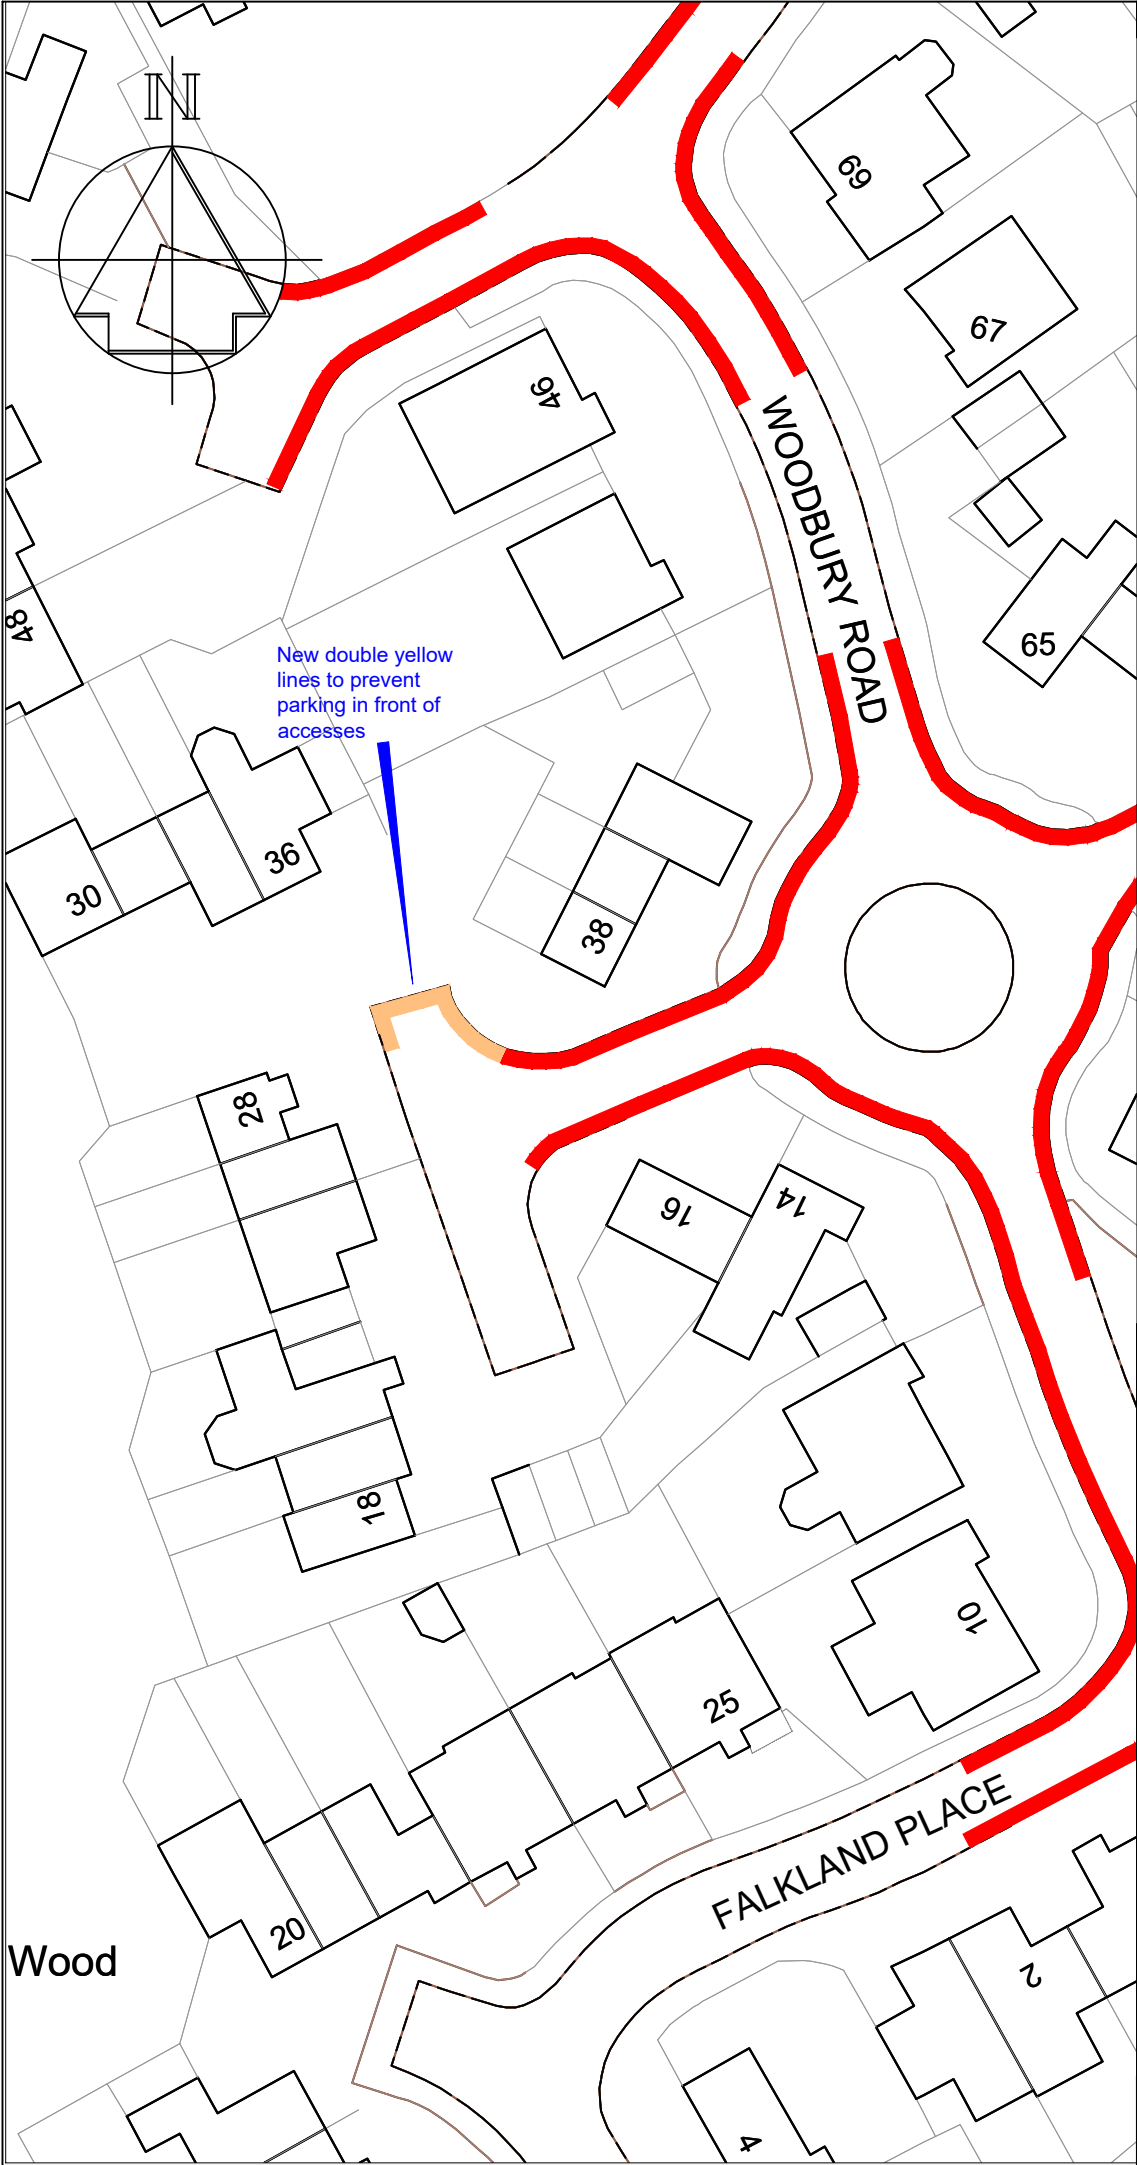

© Crown copyright and database rights 2024
Ordnance Survey 100023300.

Annex 2

Key

- Existing "No waiting at any time" (double yellow lines)
- Proposed "No waiting at any time" (double yellow lines)

Revision	Date
-	-




STREETSCENE,
LEISURE & TECHNICAL
SERVICES

Parking Team
Gibson Building
Gibson Drive
Kings Hill
West Malling
Kent ME19 4LZ
Tel: 01732 844522

Project Title
Parking Action Plan
Phase 15
Informal consultation

Drawing Title
Walderslade
Woodbury Road

Drawn ACB	Checked AE	Date 09/2024
Scale 1 : 500 @ A4		
Drawing No. DD/607/28		Rev -

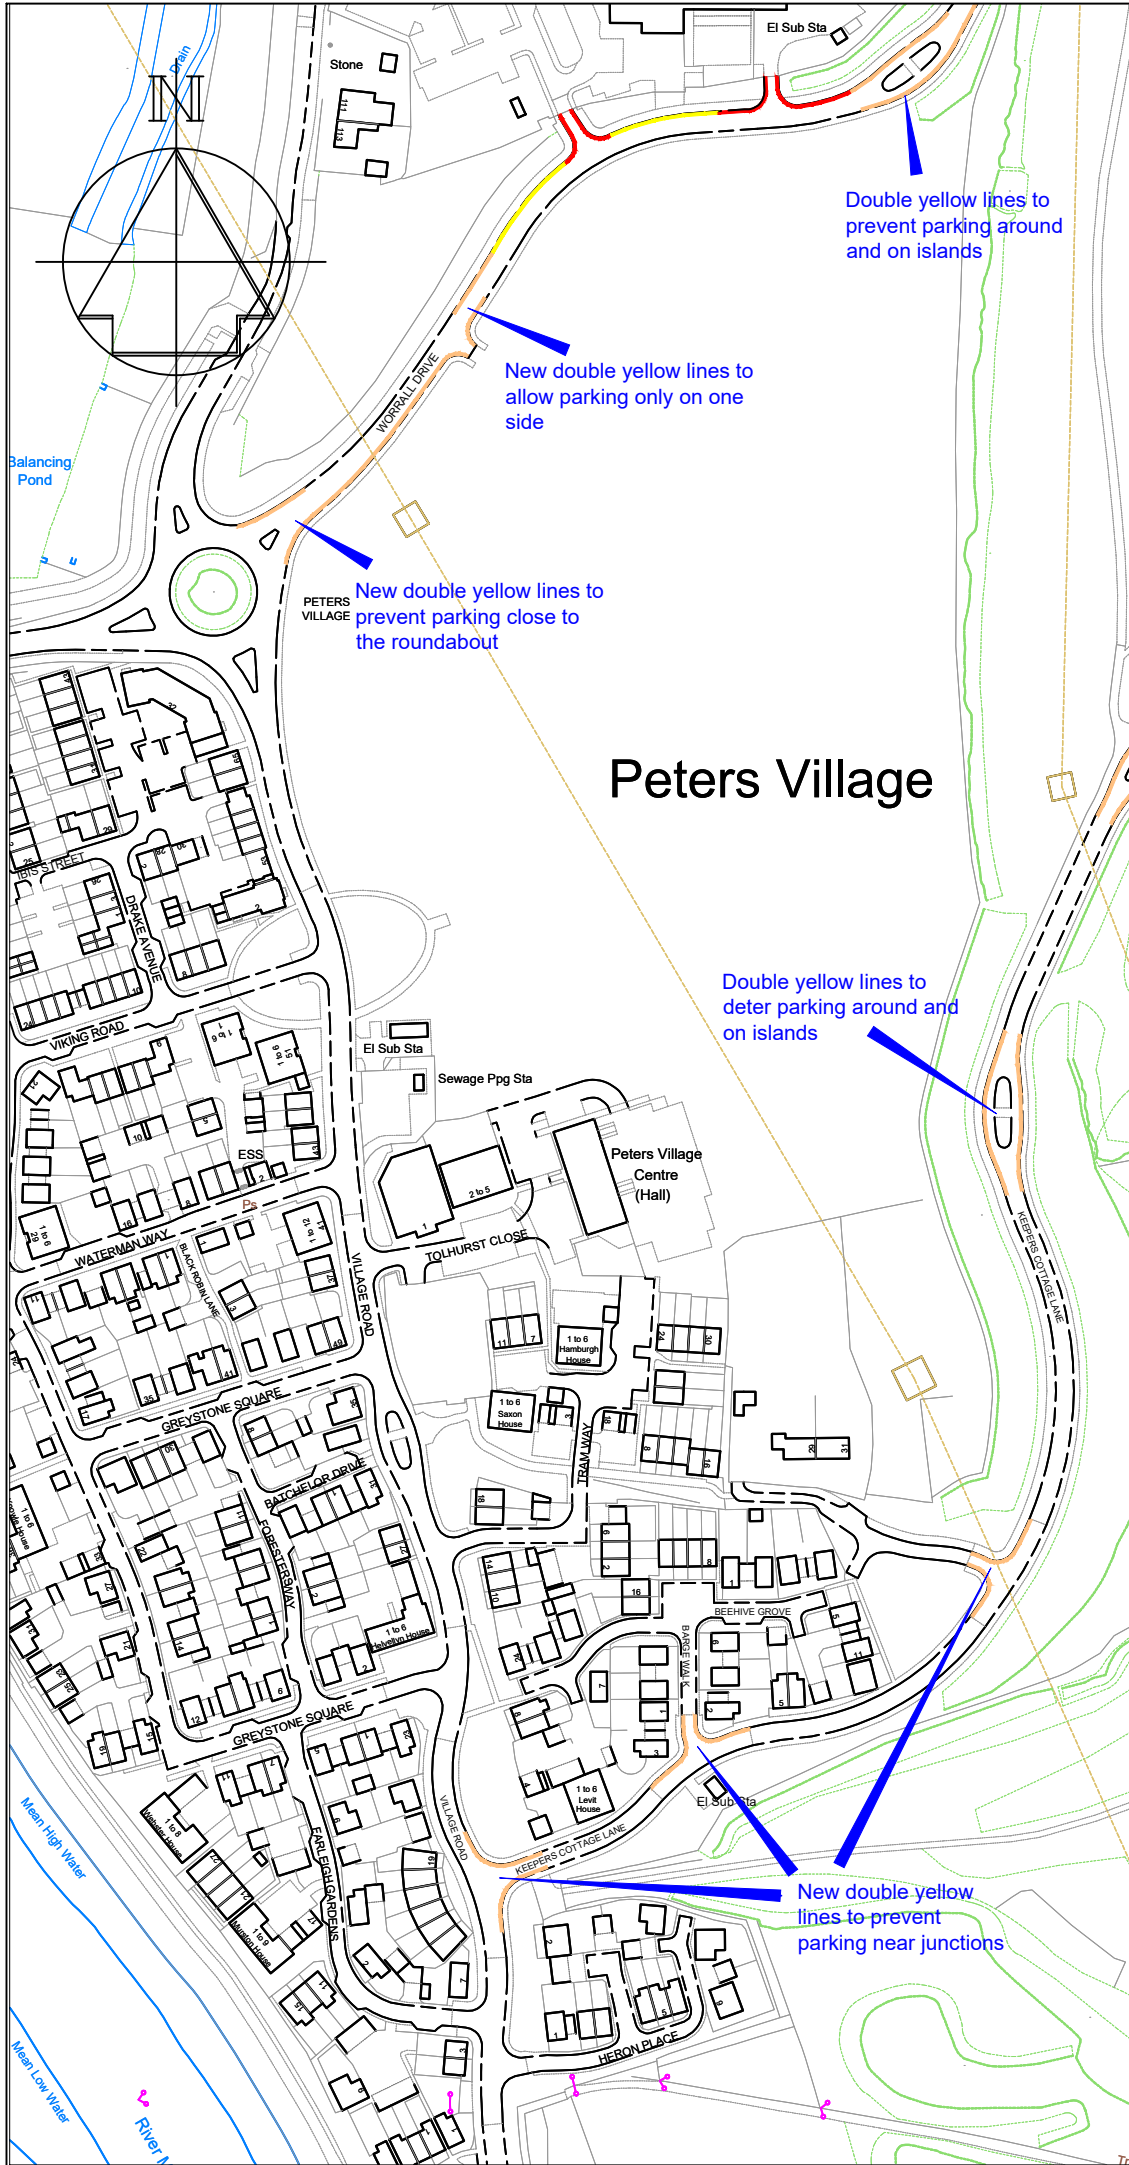

© Crown copyright and database rights 2024
Ordnance Survey 100023300.

Annex 2

Key

- Existing "No waiting at any time" (double yellow lines)
- Existing "School Keep Clear (Mon-Fri, 8am-5pm)" (yellow zig-zag markings)
- Proposed "No waiting at any time" (double yellow lines)

-	-	-
Revision		Date



STREETSCENE,
LEISURE & TECHNICAL
SERVICES

Parking Team
Gibson Building
Gibson Drive
Kings Hill
West Malling
Kent ME19 4LZ
Tel: 01732 844522


Project Title
Parking Action Plan
Phase 15
Informal consultation

Drawing Title
Peters Village (1)

Drawn ACB	Checked AE	Date 09/2024
Scale 1 : 2500 @ A4		
Drawing No. DD/607/29.1	Rev -	

Key

- Existing "No waiting at any time" (double yellow lines)
- Existing "Bus Stop Clearway" (yellow bus stop markings)
- Proposed "No waiting at any time" (double yellow lines)

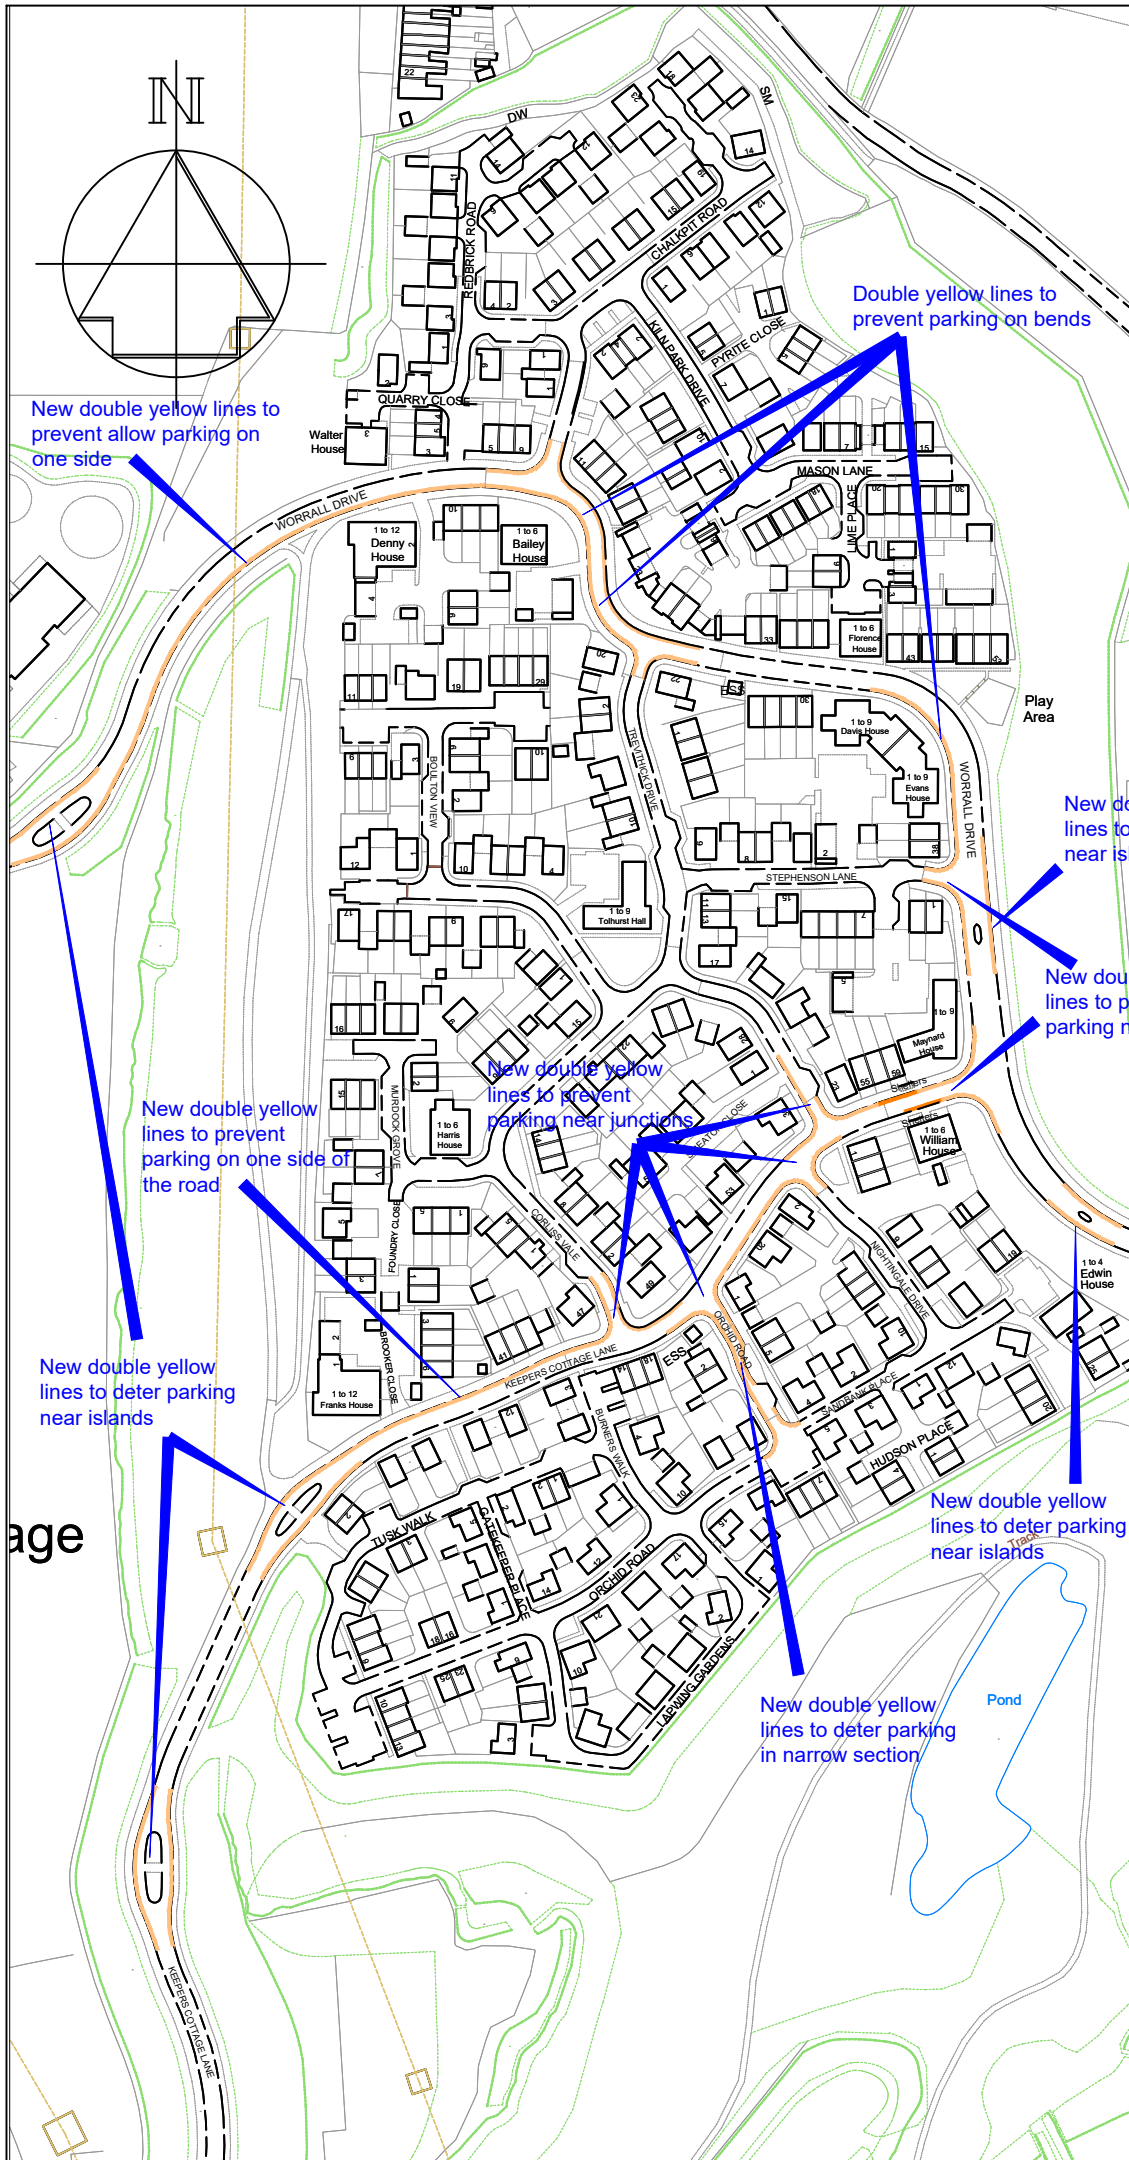

Revision	Date
----------	------



STREETSCENE,
LEISURE & TECHNICAL
SERVICES

Parking Team
 Gibson Building
 Gibson Drive
 Kings Hill
 West Malling
 Kent ME19 4LZ
 Tel: 01732 844522

Project Title
 Parking Action Plan
 Phase 15
 Informal consultation


Drawing Title
 Peters Village (2)

Drawn ACB Checked AE Date 09/2024

Scale 1 : 2500 @ A4

Drawing No.
 DD/607/29.2

Rev
 -

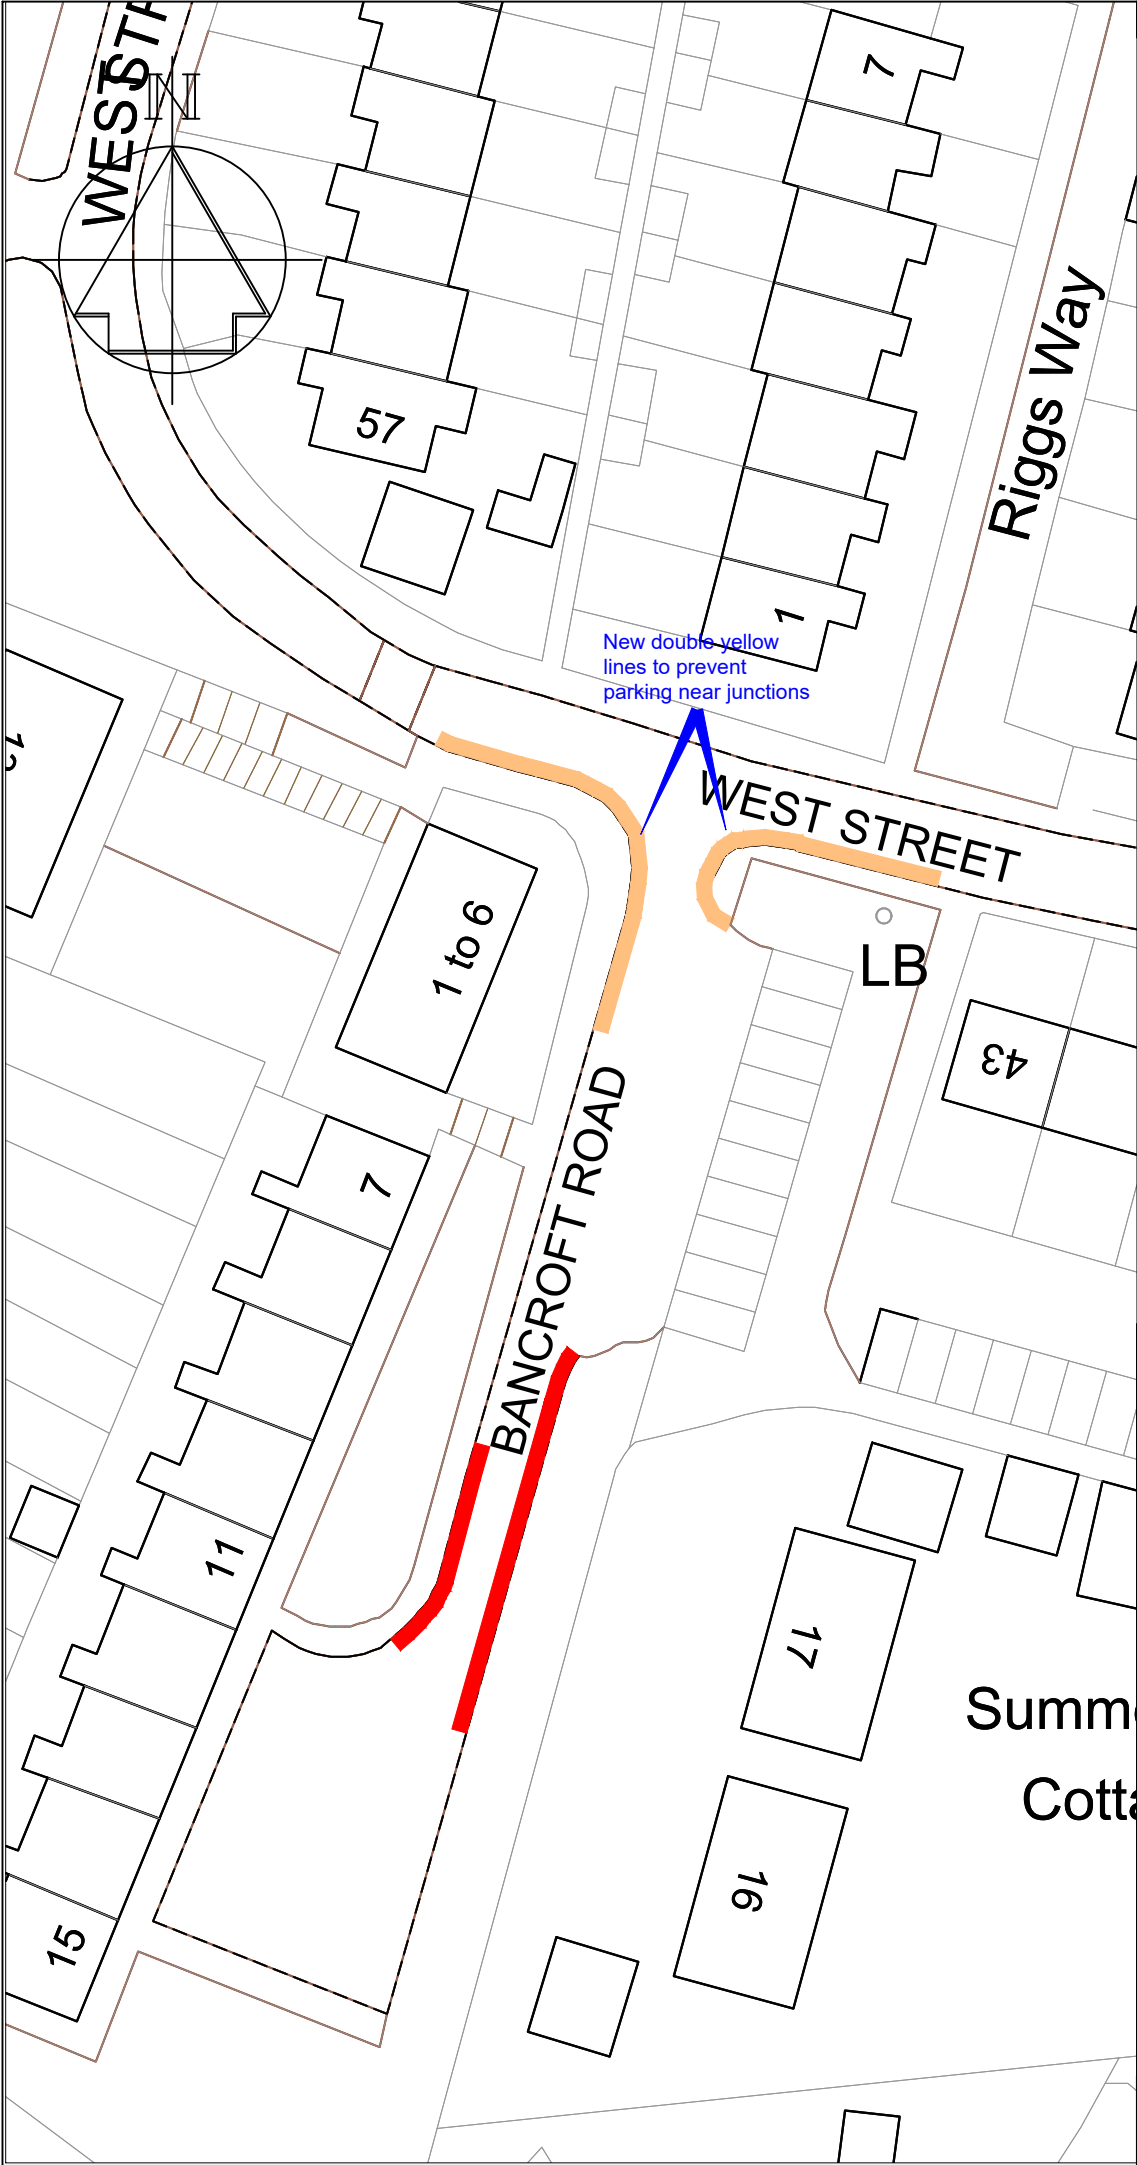

Key

- Existing "No waiting at any time" (double yellow lines)
- Proposed "No waiting at any time" (double yellow lines)

-	-	-
Revision		Date



STREETSCENE,
LEISURE & TECHNICAL
SERVICES

Parking Team
Gibson Building
Gibson Drive
Kings Hill
West Malling
Kent ME19 4LZ
Tel: 01732 844522

Project Title
Parking Action Plan
Phase 15
Informal consultation

Drawing Title
Wrotham
Bancroft Road & West Street

Drawn ACB	Checked AE	Date 09/2024
Scale 1 : 500 @ A4		
Drawing No. DD/607/30	Rev -	