


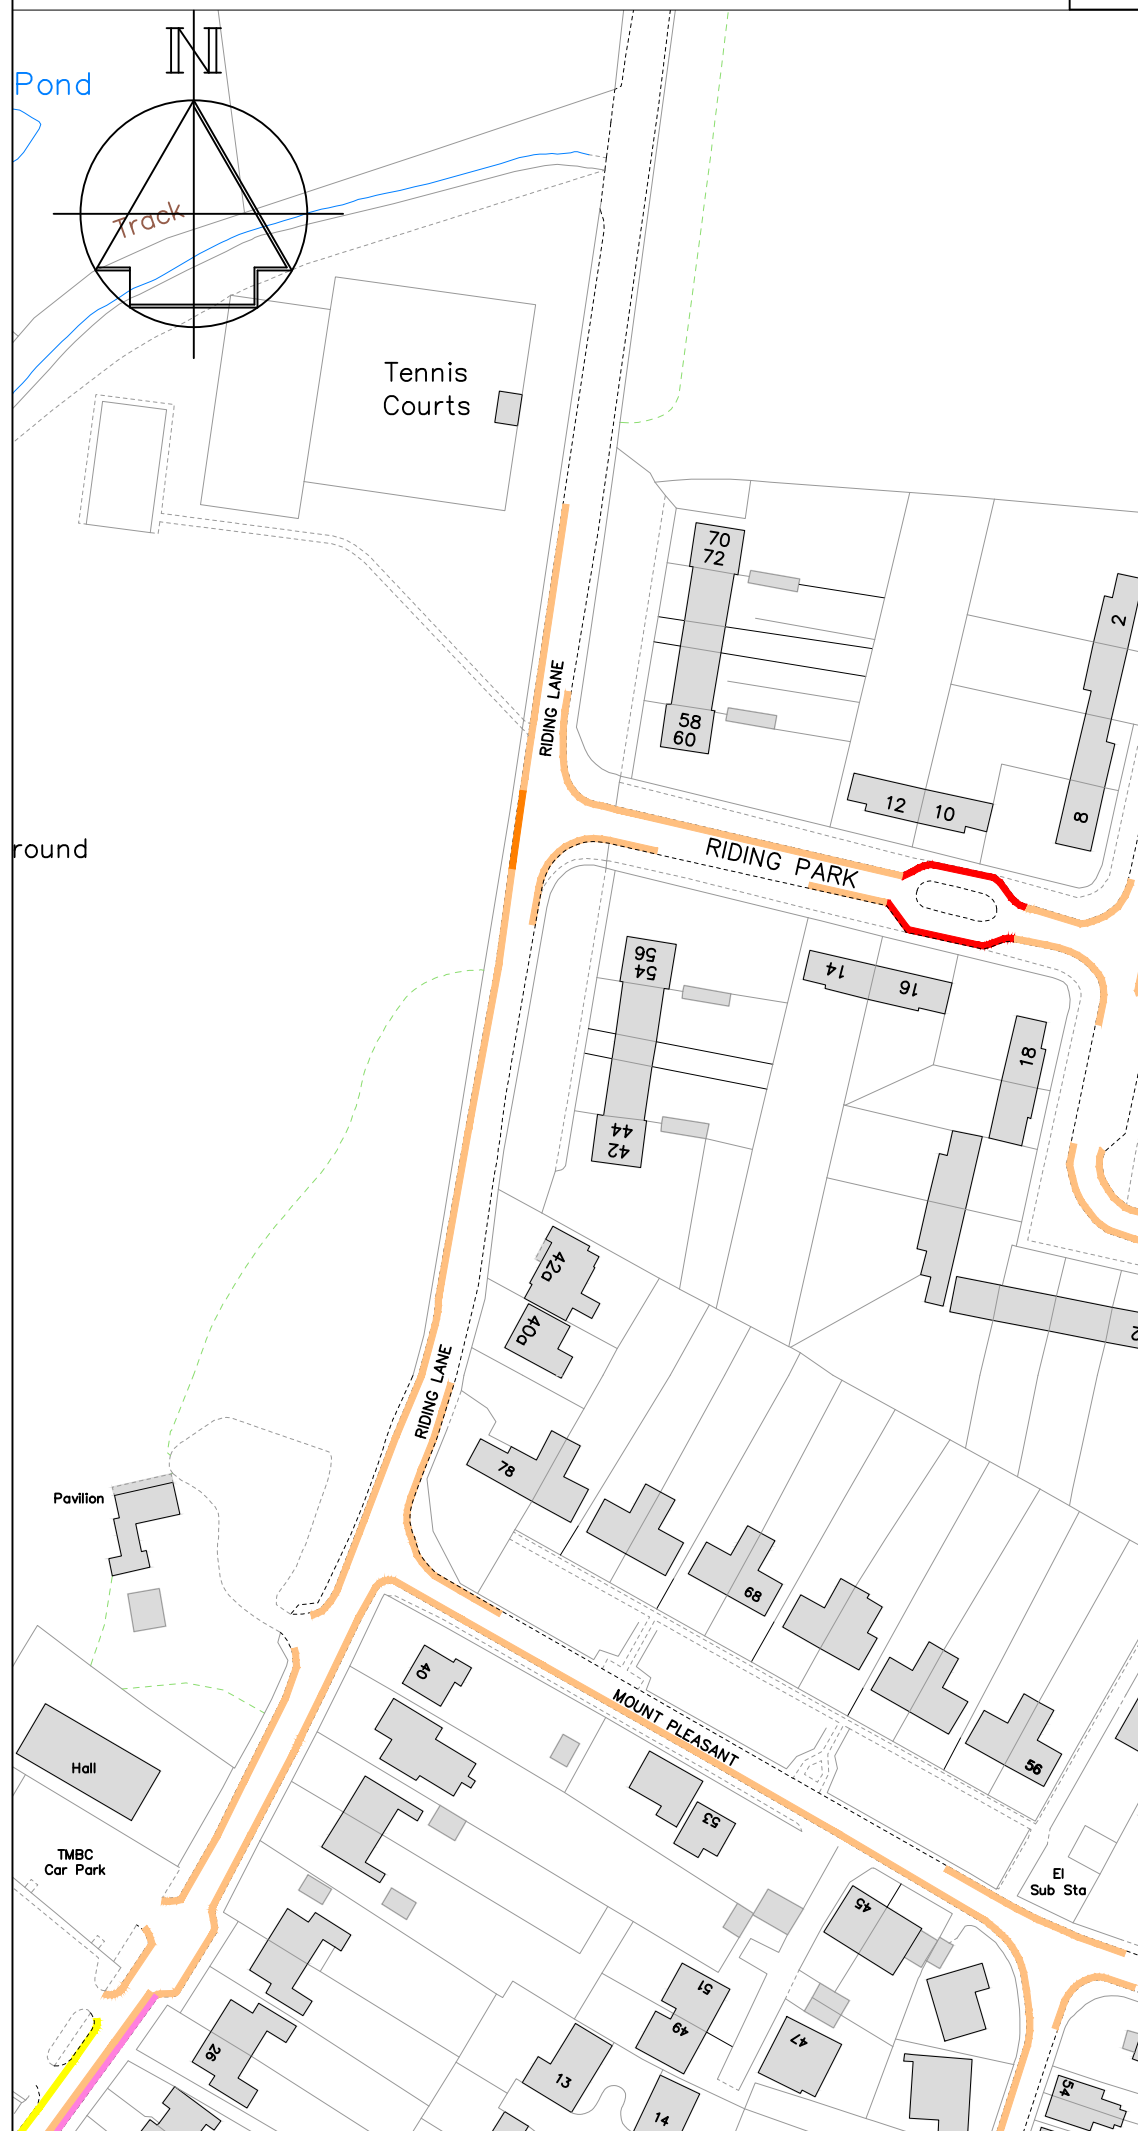

Key

- Existing "No waiting at any time" (double yellow lines)
- Proposed "No waiting at any time" (double yellow lines)
- Existing "School Keep Clear"(yellow zig-zags)
- Proposed "Bus stop clearway" (yellow bus stop marking)
- Existing "No waiting, Mon-Sat, 8.30am-6.30pm" (single yellow line)

A	Revised to formal consultation	5/2023
	Revision	Date



STREETSCENE,
LEISURE &
TECHNICAL SERVICES

Transportation Team
Gibson Building
Gibson Drive
Kings Hill
West Malling
Kent ME19 4LZ
Tel: 01732 844522 Fax: 01732 876317

Project Title
**Hildenborough
Parking Review
Formal consultation**

Drawing Title
Riding Lane (north)

Drawn ACB Checked AE Date 12/2022



Scale 1 : 1250 @ A4

Drawing No.
DD/588/02

Rev
A

Key

- Existing "No waiting at any time" (double yellow lines)
- Proposed "No waiting at any time" (double yellow lines)

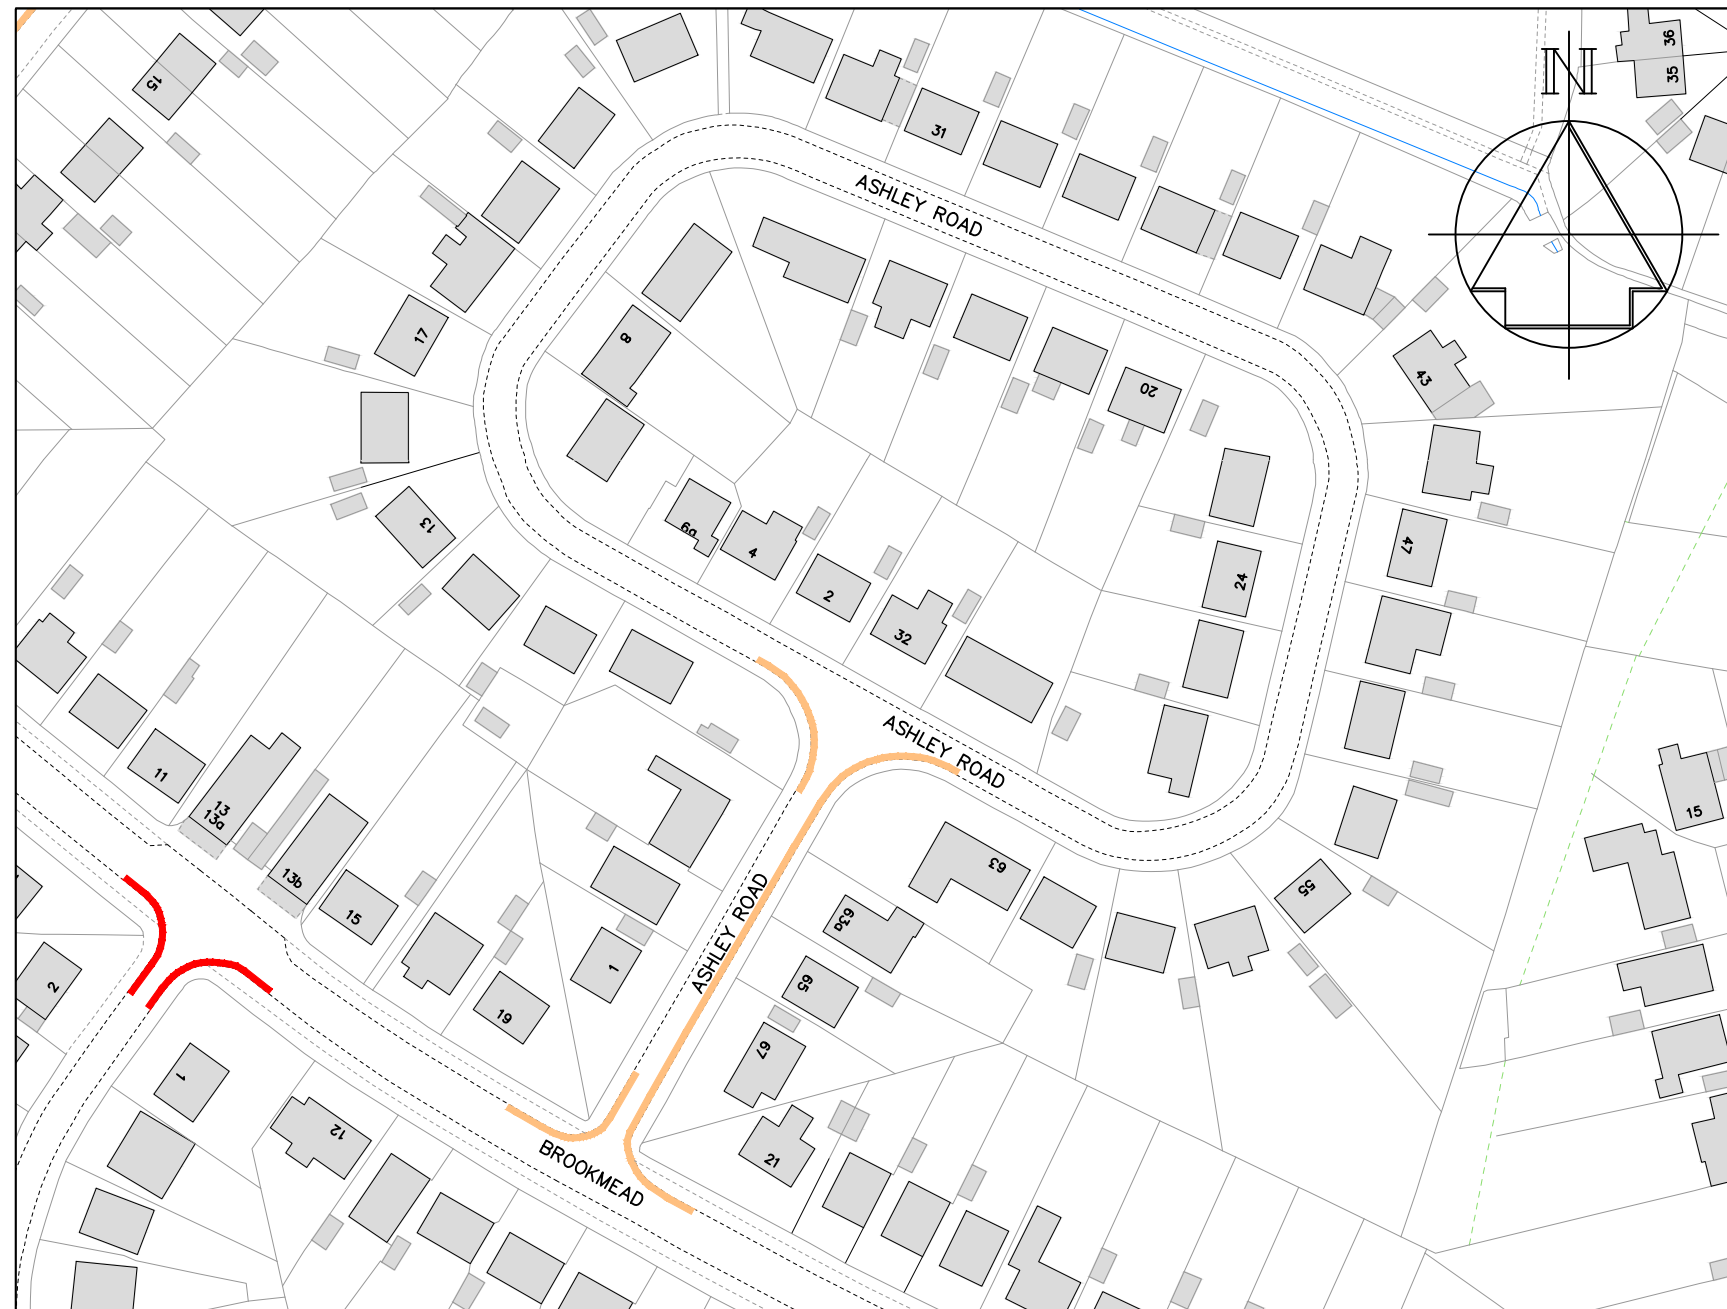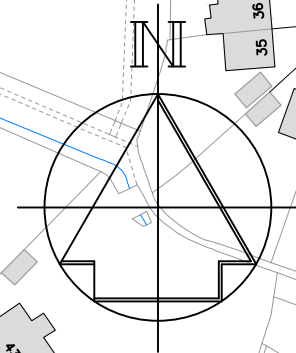

A	Revised to formal consultation	5/2023
	Revision	Date

Drawn	Checked	Date
ACB	AE	12/2022

Scale 1 :1250 @ A4

Drawing No.	Rev
DD/588/03	A




STREETSCENE,
LEISURE &
TECHNICAL SERVICES

Transportation Team
Gibson Building
Gibson Drive
Kings Hill
West Malling
Kent ME19 4LZ
Tel: 01732 844522

Project Title
Hildenborough Parking Review
Formal consultation

Drawing Title
Ashley Road

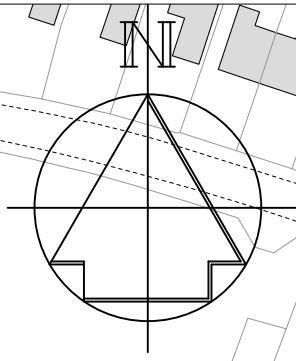

Key

- Existing "No waiting at any time" (double yellow lines)
- Proposed "No waiting at any time" (double yellow lines)
- Proposed "Bus stop clearway" (yellow bus stop marking)
- Existing "Advisory access protection marking" (white line)
- Existing "No waiting, Mon-Fri, 8-9am & 3-4pm" (single yellow line)
- Existing "Limited waiting, Mon-Sat 8am-7pm 30mins no return 30 mins" (parking bay)
- Proposed "No waiting, Mon-Fri 9.30am-11.30am" (single yellow line)

A	Revised to formal consultation	5/2023
	Revision	Date



STREETSCENE,
LEISURE &
TECHNICAL SERVICES

Transportation Team
Gibson Building
Gibson Drive
Kings Hill
West Malling
Kent ME19 4LZ
Tel: 01732 844522

Project Title
**Hildenborough
Parking Review
Formal consultation**

Drawing Title
Leigh Road (south)

Drawn ACB Checked AE Date 12/2022

Scale 1 : 1250 @ A4

Drawing No.
DD/588/04

Rev
A

Playground

Shelter

Hildenborough

Key

- Existing "No waiting at any time" (double yellow lines)
- Proposed "No waiting at any time" (double yellow lines)
- Existing "School Keep Clear"(yellow zig-zags)
- Proposed "Bus stop clearway" (yellow bus stop marking)
- Existing "Advisory access protection marking" (white line)
- Existing "Pedestrian crossing controlled zone" (white zig-zags)
- Existing "No waiting, Mon-Fri, 8-9am & 3-4pm" (single yellow line)
- Proposed "No waiting, Mon-Fri 9.30am-11.30am" (single yellow line)

A	Revised to formal consultation	5/2023
	Revision	Date



STREETSCENE,
LEISURE &
TECHNICAL SERVICES

Transportation Team

Gibson Building
Gibson Drive
Kings Hill
West Malling
Kent ME19 4LZ
Tel: 01732 844522

Project Title
**Hildenborough
Parking Review
Formal consultation**

Drawing Title
Leigh Road (north)

Drawn ACB Checked AE Date 12/2022

Scale **1 : 1250 @ A4**


Drawing No.
DD/588/05

Rev
A



Key

- Existing "No waiting at any time" (double yellow lines)
- Proposed "No waiting at any time" (double yellow lines)
- Existing uncontrolled parking bay

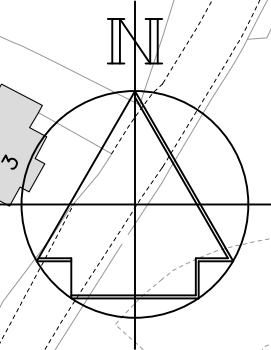

B245 TONBRIDGE ROAD

Apple Tree Cottage

Posts

Surgey

A	Revised to formal consultation	5/2023
	Revision	Date

Drawn ACB	Checked AE	Date 12/2022
--------------	---------------	-----------------

Scale 1 :1250 @ A4

Drawing No. DD/588/06	Rev A
--------------------------	----------



STREETSCENE,
LEISURE &
TECHNICAL SERVICES


Transportation Team
Gibson Building
Gibson Drive
Kings Hill
West Malling
Kent ME19 4LZ
Tel: 01732 844522

Project Title
Hildenborough Parking Review
Formal consultation

Drawing Title
B245 Tonbridge Road (south of Half
Moon Lane)

Key

- Existing "No waiting at any time" (double yellow lines)
- Proposed "No waiting at any time" (double yellow lines)
- Existing uncontrolled parking bay
- Proposed "Bus stop clearway" (yellow bus stop marking)
- Existing "No waiting, Mon-Sat, 8.30am-6.30pm" (single yellow line)
- Existing "Advisory access protection marking" (white line)
- Proposed "Limited waiting, Mon-Sat, 8am-6pm 2hrs, no return
- Proposed "Limited waiting, Mon-Sat, 8am-6pm 1hr, no return within 1hr (parking bay)
- Existing "Pedestrian crossing controlled zone" (white zig-zags)
- Existing "No waiting, Mon-Fri, 8-9am & 3-4pm" (single yellow line)
- Existing "Limited waiting, Mon-Sat 8am-7pm 30mins no return 30 mins" (parking bay)

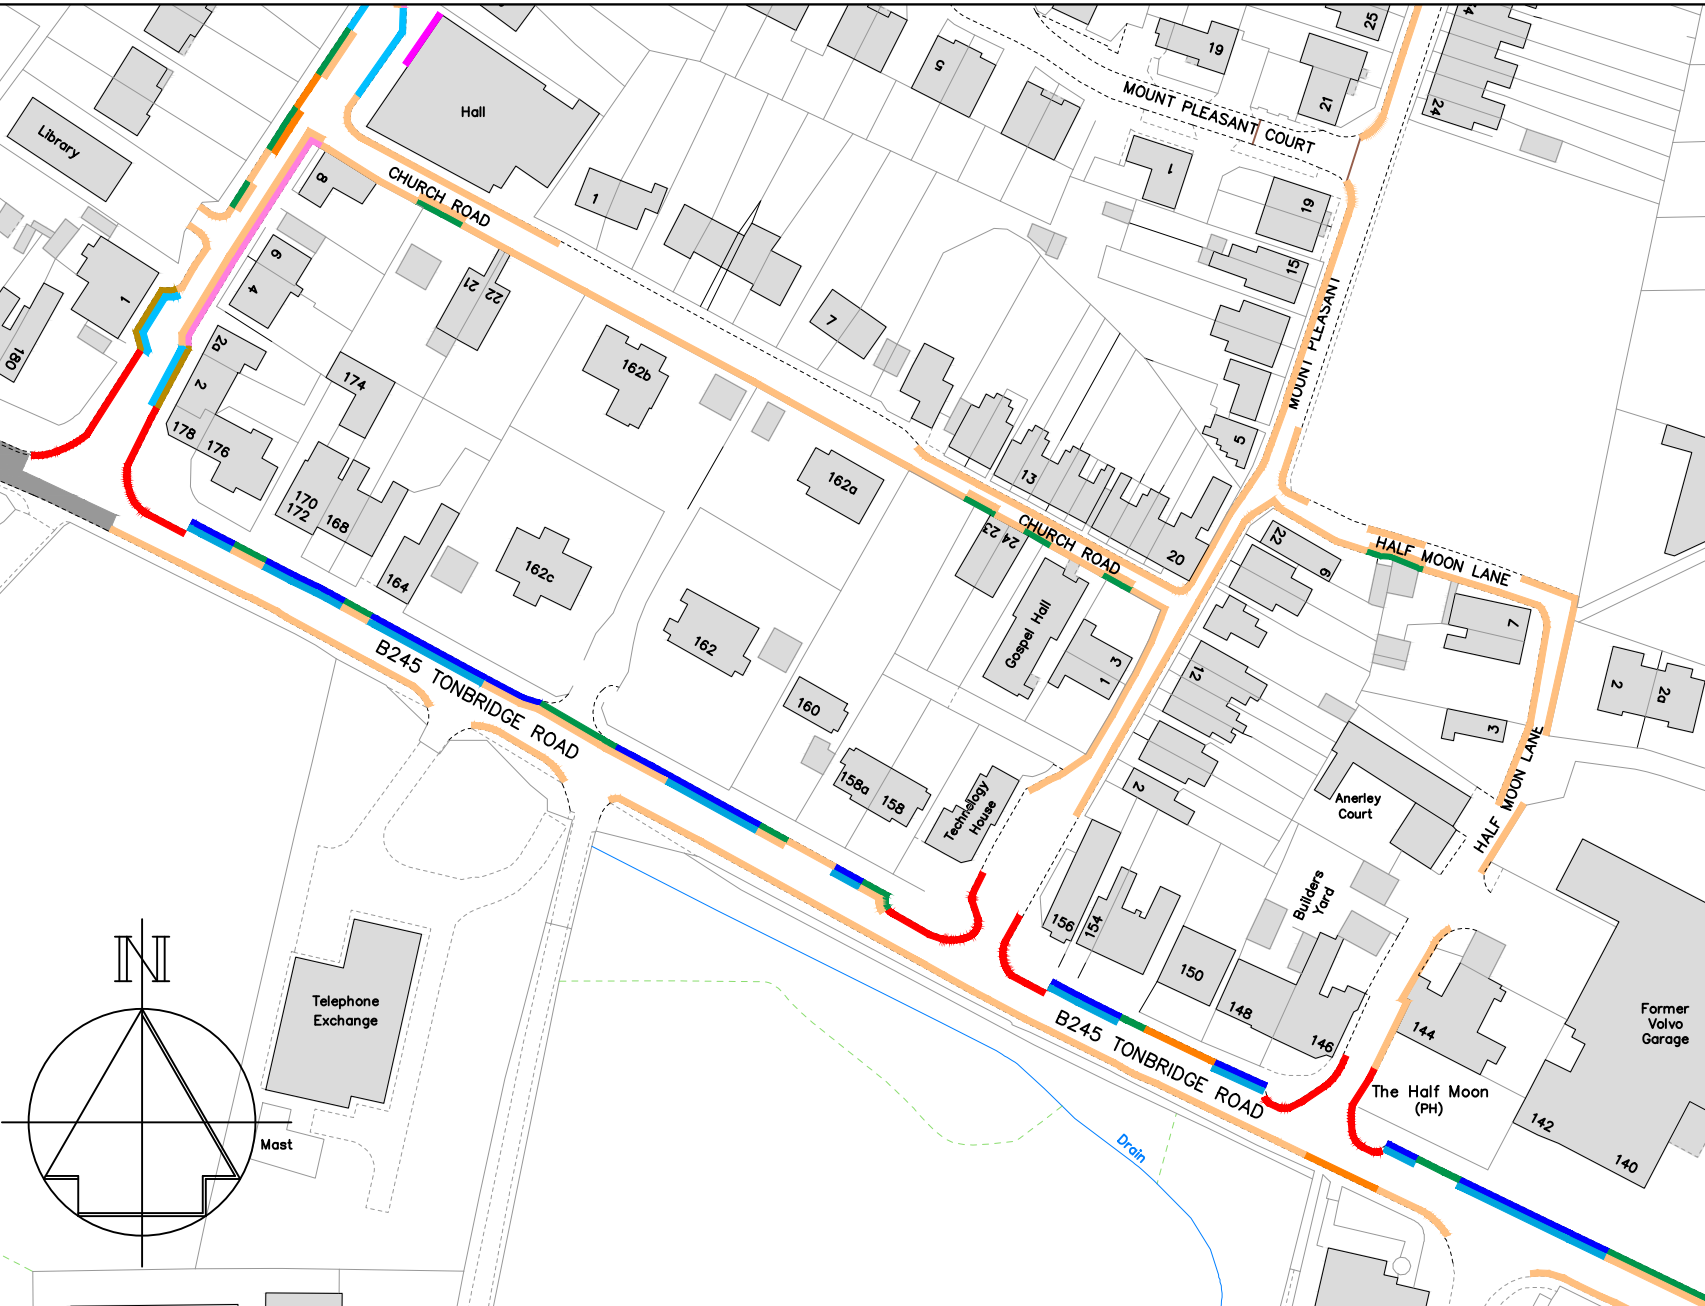

STREETSCENE,
LEISURE &
TECHNICAL SERVICES

Transportation Team
Gibson Building
Gibson Drive
Kings Hill
West Malling
Kent ME19 4LZ
Tel: 01732 844522

Project Title

Hildenborough Parking Review
Formal consultation

Drawing Title

B245 Tonbridge Road, Church Road,
Mount Pleasant and Half Moon Lane

A	Revised to formal consultation	5/2023
	Revision	Date

Drawn	Checked	Date
ACB	AE	12/2022

Scale 1 :1250 @ A4

Drawing No. DD/588/07	Rev A
--------------------------	----------

N

Pond

Play Area

Play Area

Pavilion

Hall

Nursery

TMBC
Car ParkHildenborough
Church of England
Primary School

Library

CHURCH ROAD

B245 TONBRIDGE ROAD

Telephone
Exchange

Key

- Existing "No waiting at any time" (double yellow lines)
- Proposed "No waiting at any time" (double yellow lines)
- Existing uncontrolled parking bay
- Existing "School Keep Clear"(yellow zig-zags)
- Proposed "Bus stop clearway" (yellow bus stop marking)
- Existing "No waiting, Mon-Sat, 8.30am-6.30pm" (single yellow line)
- Existing "Advisory access protection marking" (white line)
- Proposed "Limited waiting, Mon-Sat, 8am-6pm 2hrs, no return within 2hrs
- Proposed "Limited waiting, Mon-Sat, 8am-6pm 1hr, no return within 1hr (parking bay)
- Existing "Pedestrian crossing controlled zone" (white zig-zags)
- Existing "No waiting, Mon-Fri, 8-9am & 3-4pm" (single yellow line)
- Existing "Limited waiting, Mon-Sat 8am-7pm 30mins no return 30 mins" (parking bay)

A	Revised to formal consultation	5/2023
	Revision	Date

STREETSCENE,
LEISURE &
TECHNICAL SERVICES

Transportation Team

Gibson Building
Gibson Drive
Kings Hill
West Malling
Kent ME19 4LZ
Tel: 01732 844522 Fax: 01732 876317

Project Title
**Hildenborough
Parking Review
Formal consultation**

Drawing Title
Riding Lane (south)

Drawn ACB Checked AE Date 12/2022



Scale 1 : 1250 @ A4

Drawing No.
DD/588/08

Rev
A

Key

- Existing "No waiting at any time" (double yellow lines)
- Proposed "No waiting at any time" (double yellow lines)
- Existing "School Keep Clear" (yellow zig-zags)
- Proposed "Bus stop clearway" (yellow bus stop marking)
- Existing "Advisory access protection marking" (white line)
- Existing "No waiting, Mon-Fri, 8-9am & 3-4pm" (single yellow line)
- Proposed "No waiting, Mon-Fri 9.30am-11.30am" (single yellow line)

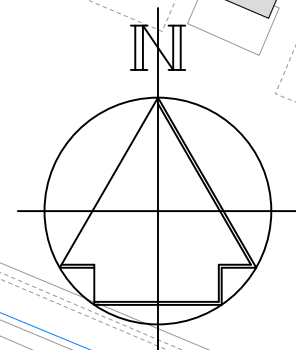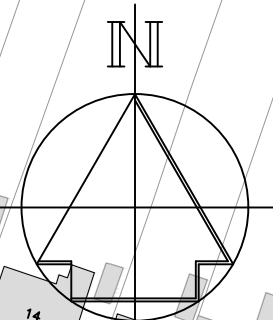


A	Revised to formal consultation	5/2023
	Revision	Date

Drawn	Checked	Date
ACB	AE	12/2022

Scale 1 :1250 @ A4

Drawing No. DD/588/09	Rev A
--------------------------	----------

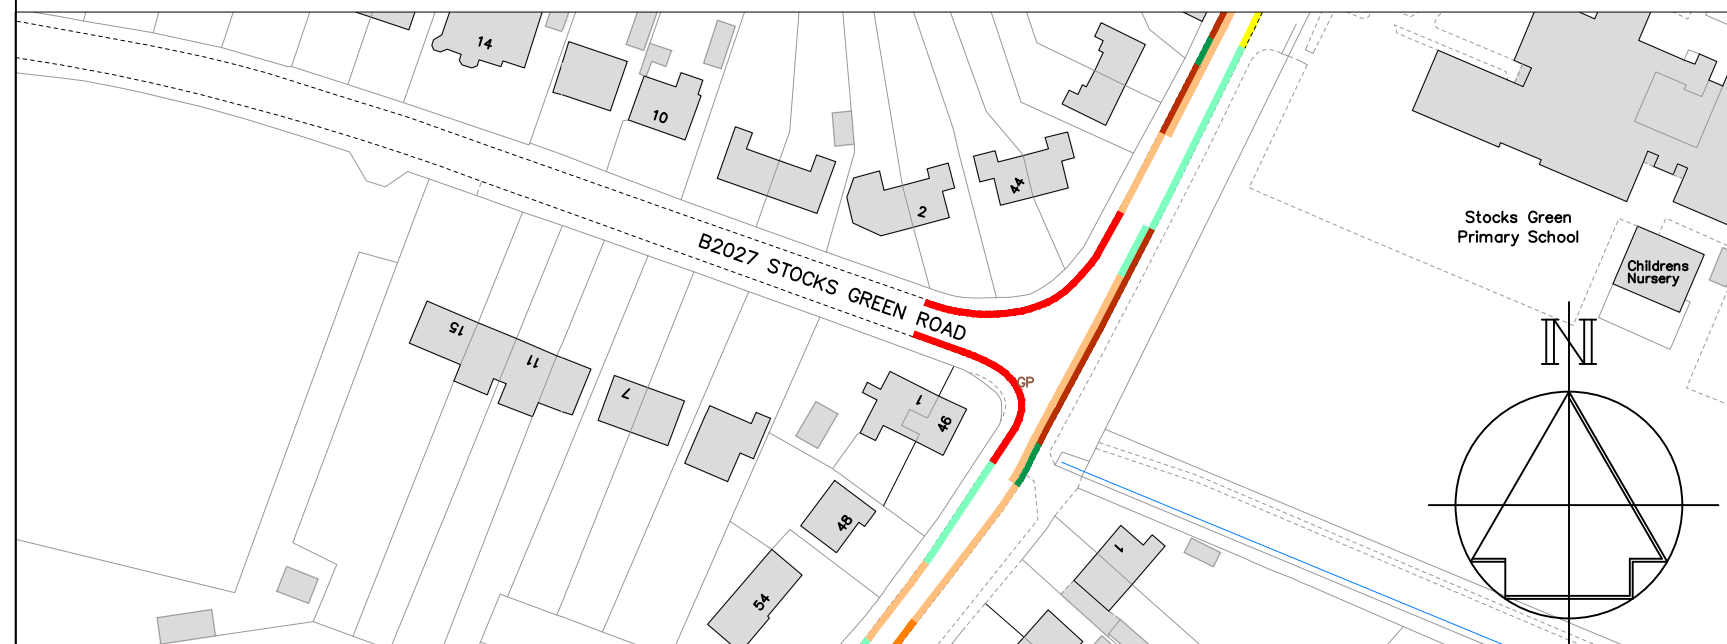

STREETSCENE,
LEISURE &
TECHNICAL SERVICES

Transportation Team

Gibson Building
Gibson Drive
Kings Hill
West Malling
Kent ME19 4LZ
Tel: 01732 844522

Project Title



Hildenborough Parking Review
Formal consultation

Drawing Title

Stocks Green Road (east end)

Key

- Existing "No waiting at any time"
(double yellow lines)
- Proposed "No waiting at any time"
(double yellow lines)

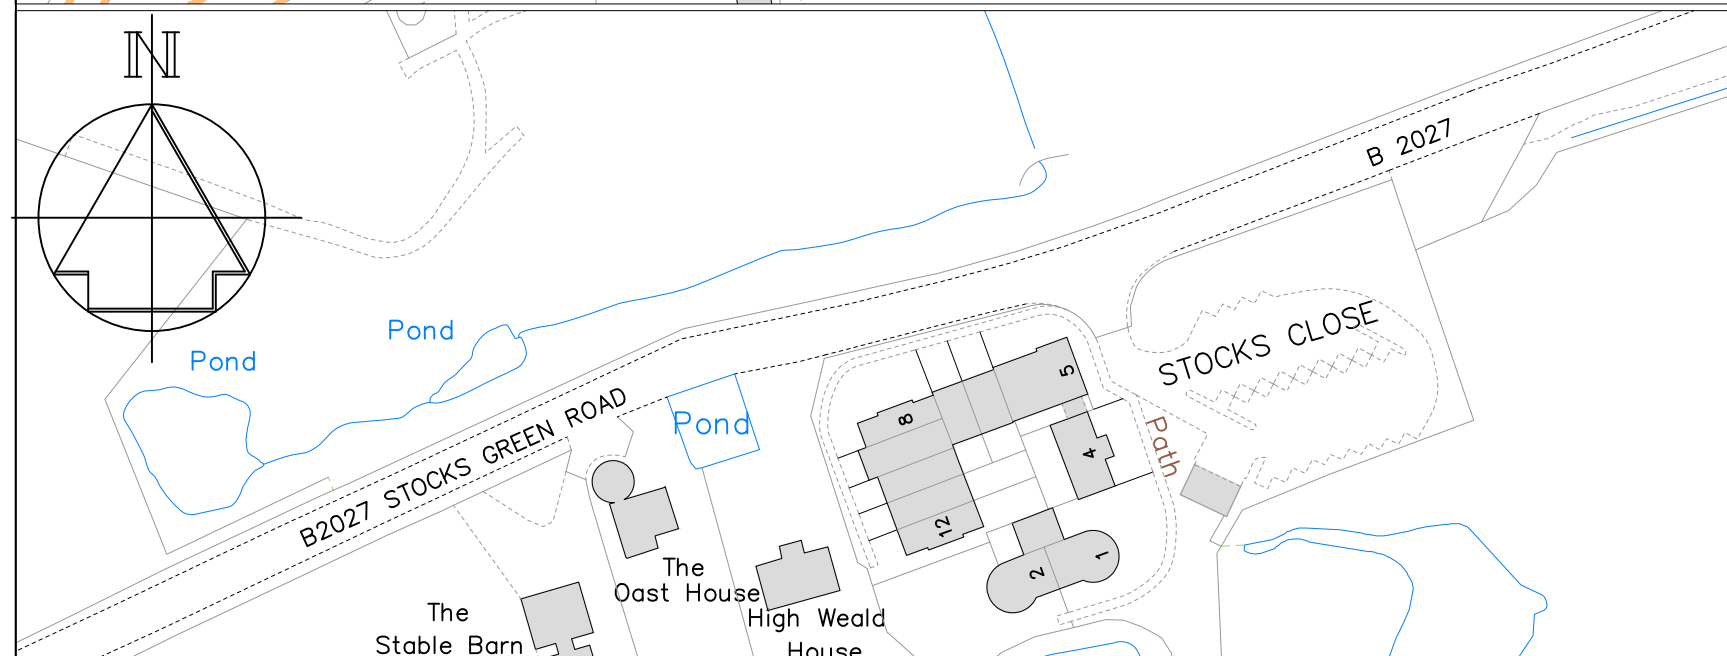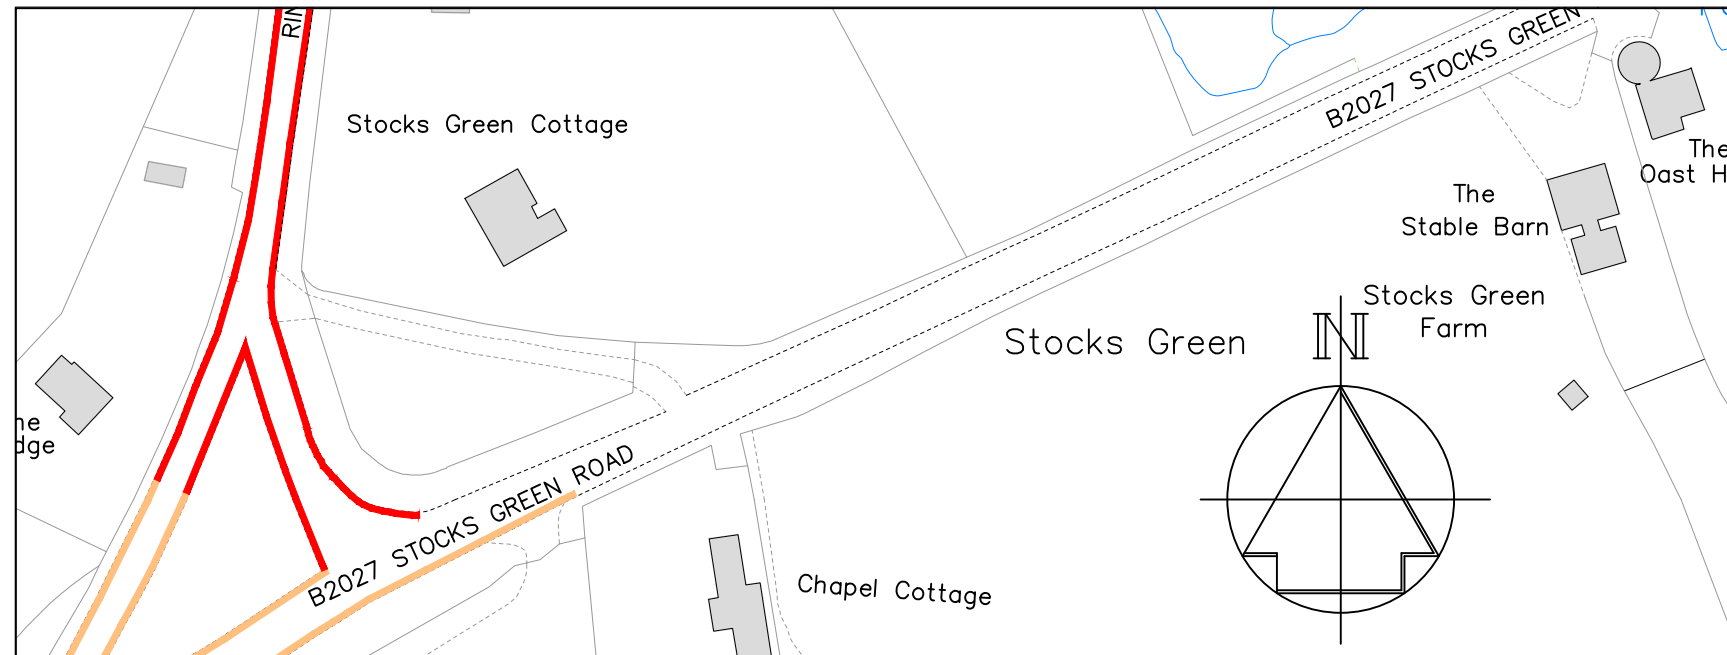

A	Revised to formal consultation	5/2023
	Revision	Date

Drawn	Checked	Date
ACB	AE	12/2022

Scale 1 :1250 @ A4

Drawing No.	Rev
DD/588/10	A




STREETSCENE,
LEISURE &
TECHNICAL SERVICES

Transportation Team
Gibson Building
Gibson Drive
Kings Hill
West Malling
Kent ME19 4LZ
Tel: 01732 844522

Project Title
Hildenborough Parking Review
Formal consultation

Drawing Title
Stocks Green Road (west)

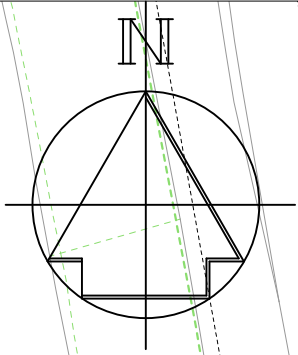

A 21

The Lodge

RINGS HILL

Stocks Gree

B2027 STOCKS G

RINGS HILL

Key

- Existing "No waiting at any time" (double yellow lines)
- Proposed "No waiting at any time" (double yellow lines)

A	Revised to formal consultation	5/2023
	Revision	Date

STREETSCENE,
LEISURE &
TECHNICAL SERVICES

Transportation Team
Gibson Building
Gibson Drive
Kings Hill
West Malling
Kent ME19 4LZ
Tel: 01732 844522

Project Title
**Hildenborough
Parking Review
Formal consultation**

Drawing Title
**Rings Hill and
Stocks Green Road**

Drawn ACB Checked AE Date 12/2022



Scale **1 : 1250 @ A4**

Drawing No.
DD/588/11

Rev
A

Key

- Existing "No waiting at any time" (double yellow lines)
- Proposed "No waiting at any time" (double yellow lines)

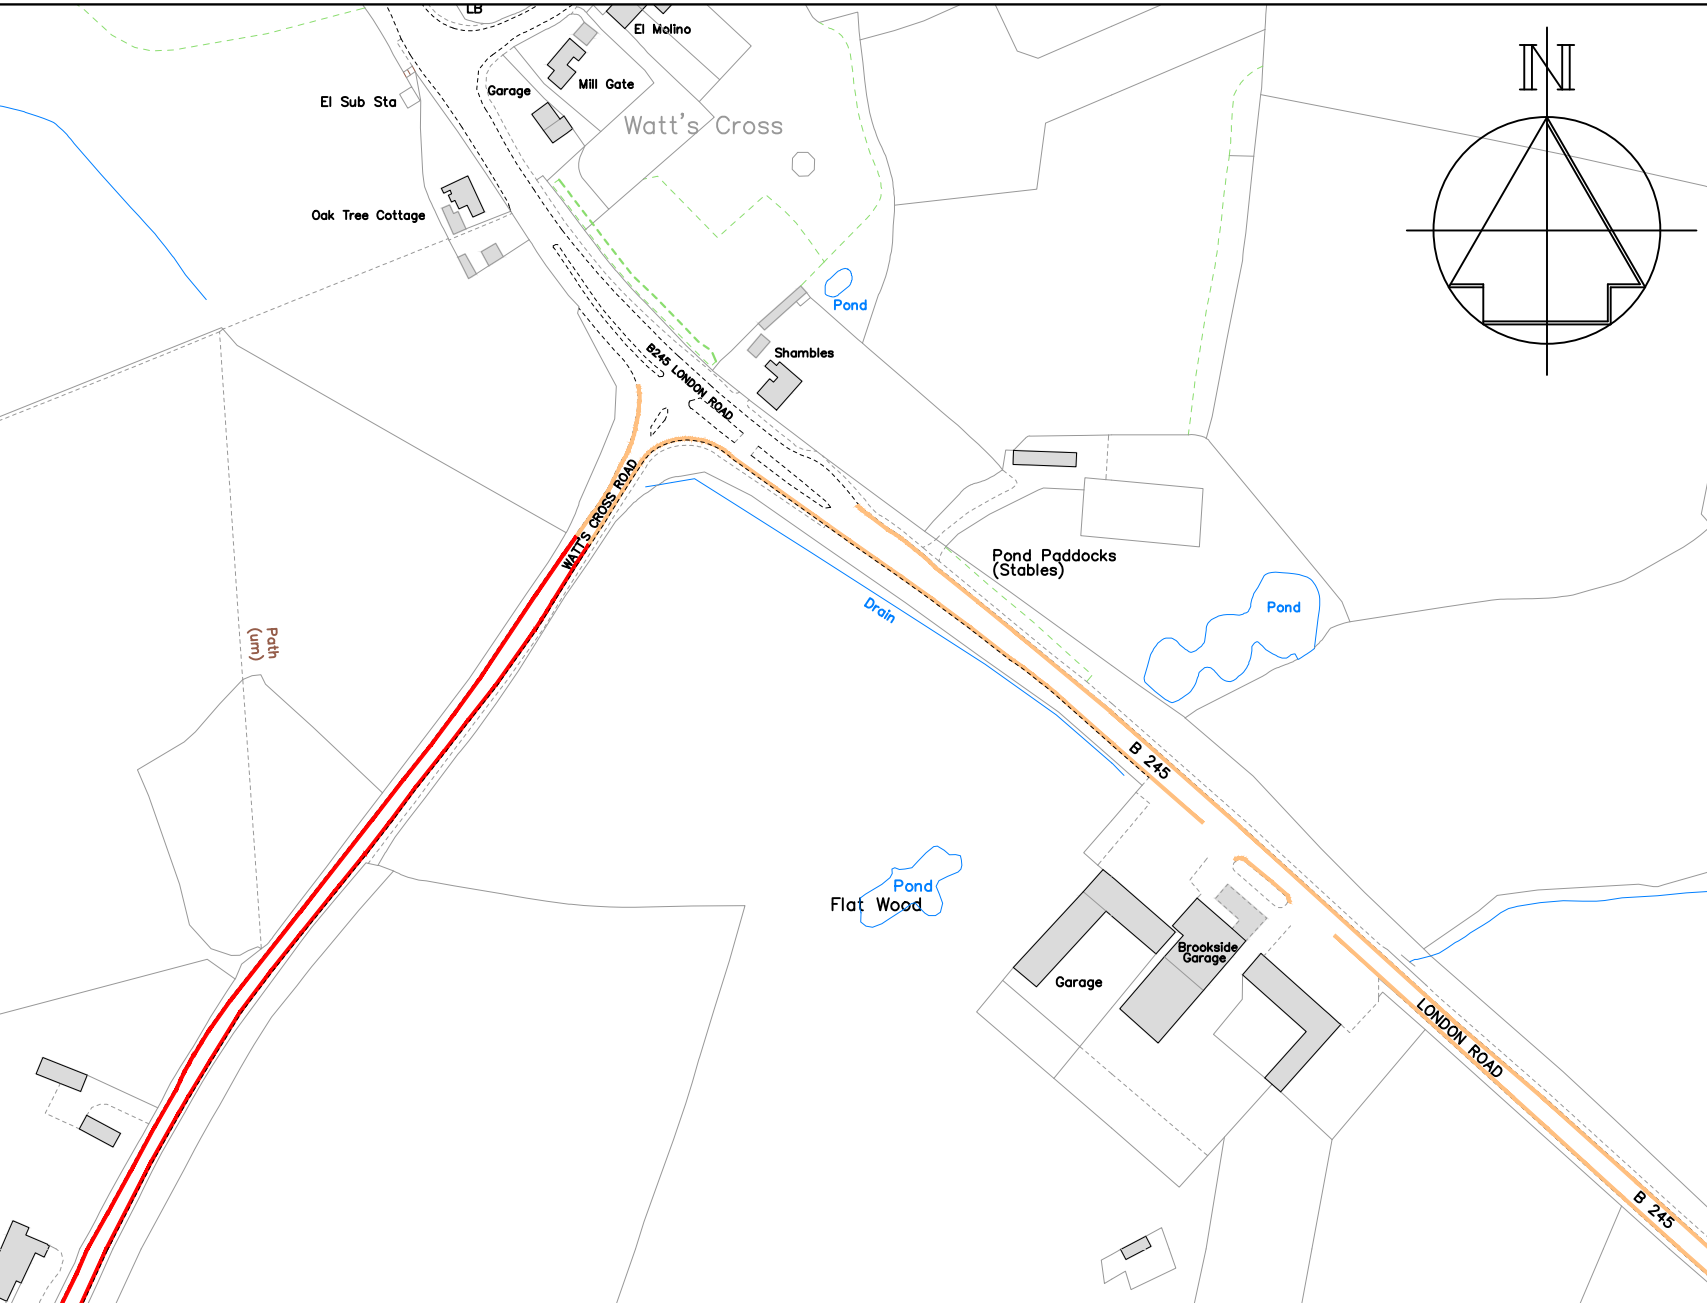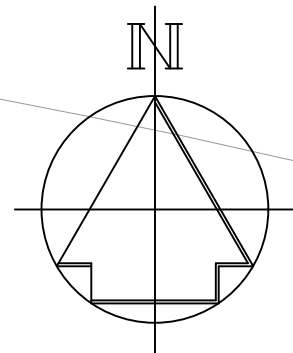

A	Revised to formal consultation	5/2023
	Revision	Date

Drawn	Checked	Date
ACB	AE	12/2022

Scale 1 :2500 @ A4

Drawing No. DD/588/12	Rev A
--------------------------	----------



STREETSCENE,
LEISURE &
TECHNICAL SERVICES


Transportation Team
Gibson Building
Gibson Drive
Kings Hill
West Malling
Kent ME19 4LZ
Tel: 01732 844522

Project Title
Hildenborough Parking Review
Formal consultation

Drawing Title
Watts Cross Road and
B245 London Road

Key

- Existing "No waiting at any time" (double yellow lines)
- Proposed "No waiting at any time" (double yellow lines)

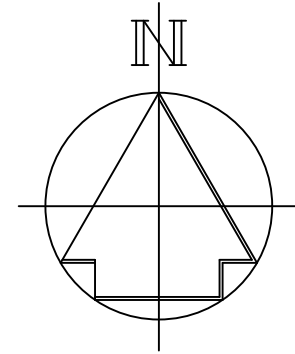

LOWER STREET

RINGS HILL

GP

Stocks Green

The Lodge

A 21

A	Revised to formal consultation	5/2023
	Revision	Date

Drawn	Checked	Date
ACB	AE	12/2022

Scale 1 :1250 @ A4

Drawing No.	Rev
DD/588/13	A



STREETSCENE,
LEISURE &
TECHNICAL SERVICES



Transportation Team
Gibson Building
Gibson Drive
Kings Hill
West Malling
Kent ME19 4LZ
Tel: 01732 844522

Project Title
Hildenborough Parking Review
Formal consultation

Drawing Title
Lower Street and
Rings Hill

Key

 Existing "No waiting at any time" (double yellow lines)

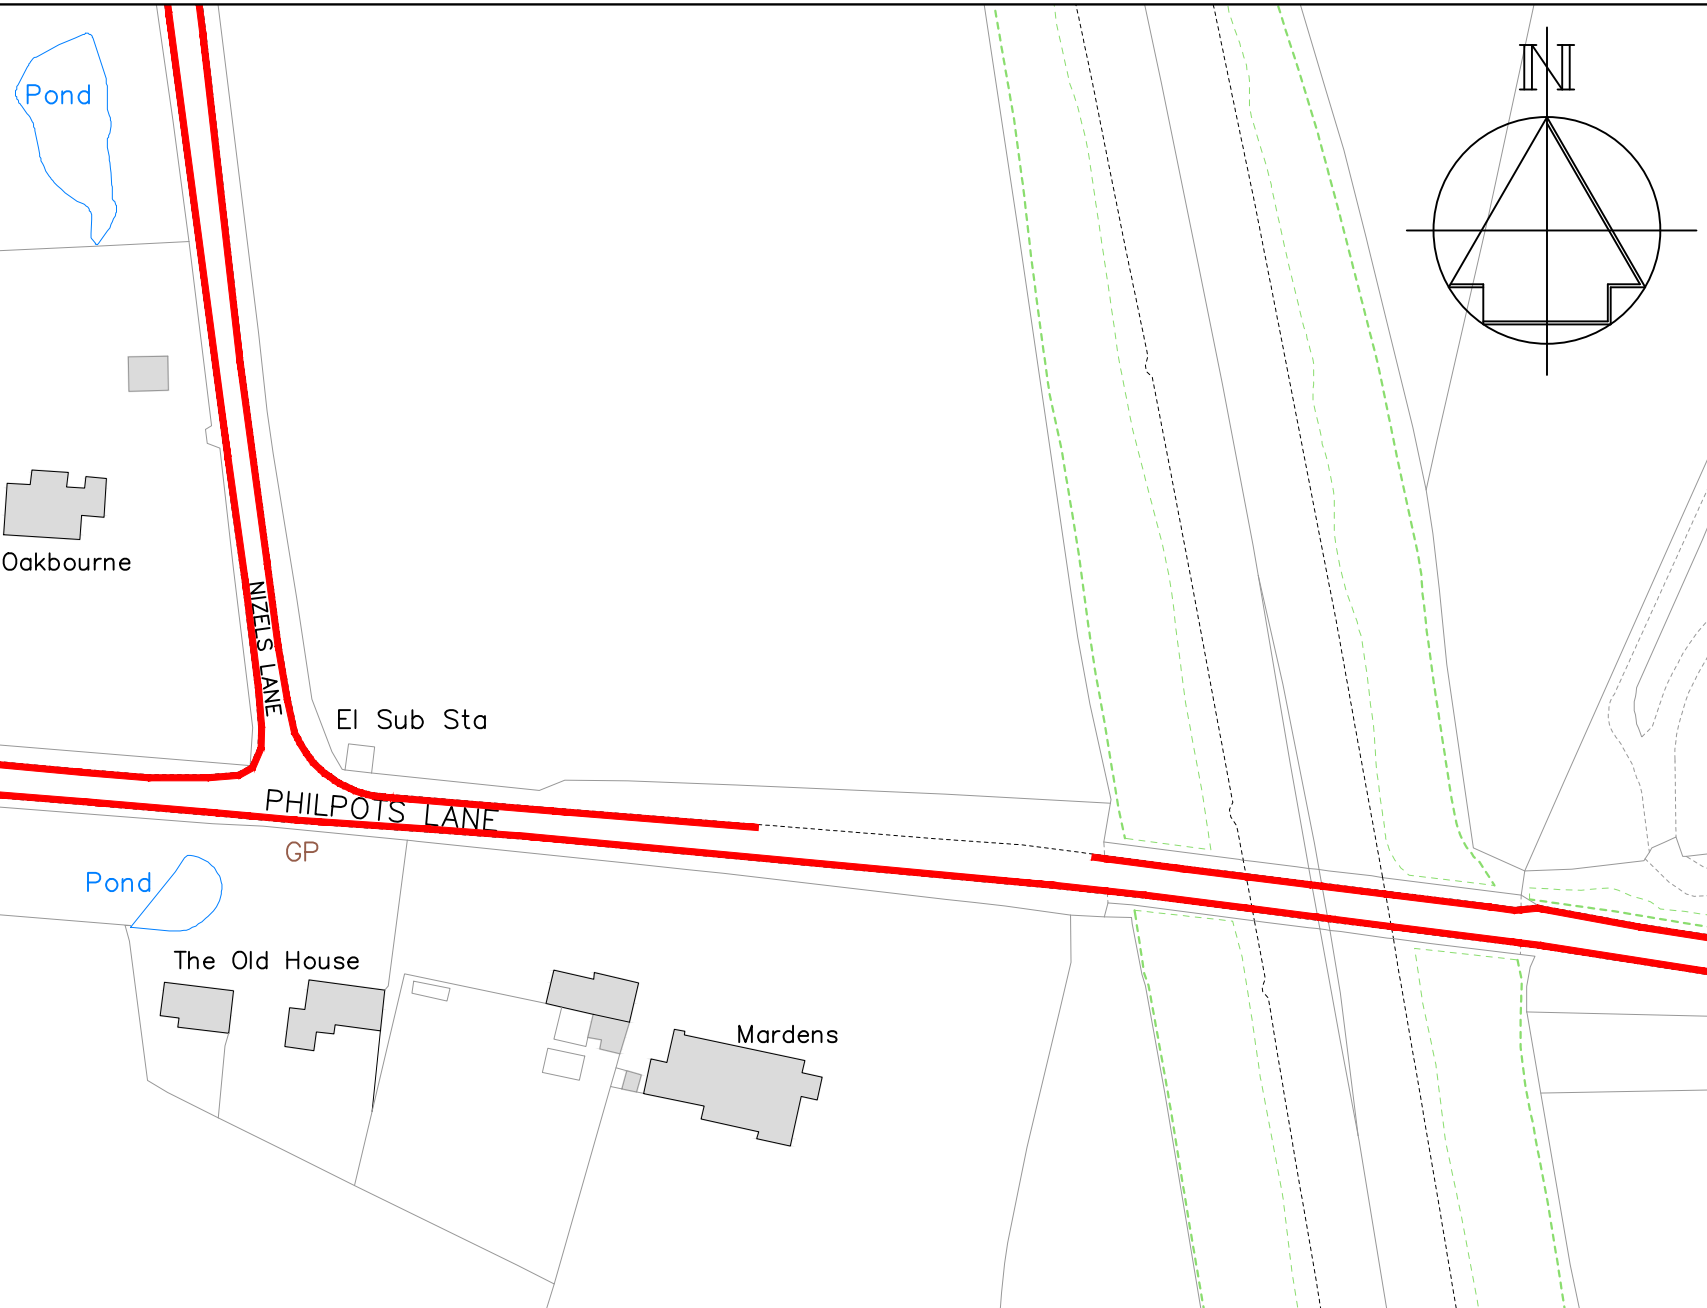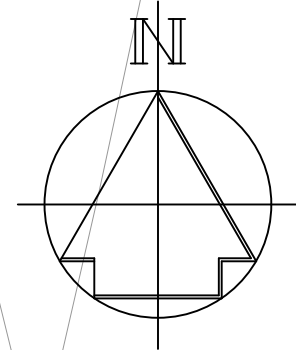

A	Revised to formal consultation	5/2023
	Revision	Date

Drawn	Checked	Date
ACB	AE	12/2022

Scale 1 :1250 @ A4

Drawing No.	Rev
DD/588/14	A



STREETSCENE,
LEISURE &
TECHNICAL SERVICES

Transportation Team

Gibson Building
Gibson Drive
Kings Hill
West Malling
Kent ME19 4LZ
Tel: 01732 844522 Fax: 01732 876317

Project Title


Hildenborough Parking Review
Formal consultation

Drawing Title

Philpots Lane

Key

 Existing "No waiting at any time" (double yellow lines)

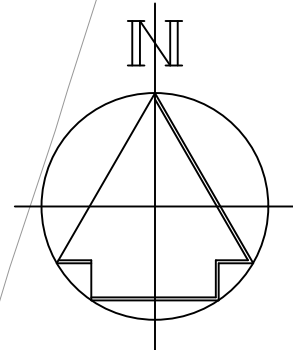

WATT'S CROSS ROAD

Noble Tree House

Noble Tree Cottages

NOBLE TREE ROAD

Flatwood

Pond

A	Revised to formal consultation	5/2023
	Revision	Date

Drawn	Checked	Date
ACB	AE	12/2022

Scale 1 :1250 @ A4

Drawing No. DD/588/15	Rev A
--------------------------	----------



STREETSCENE,
LEISURE &
TECHNICAL SERVICES


Transportation Team
Gibson Building
Gibson Drive
Kings Hill
West Malling
Kent ME19 4LZ
Tel: 01732 844522

Project Title
Hildenborough Parking Review
Formal consultation

Drawing Title
Noble Tree Road (west) and
Watt's Cross Road

Key

- Existing "No waiting at any time"
(double yellow lines)
- Proposed "No waiting at any time"
(double yellow lines)

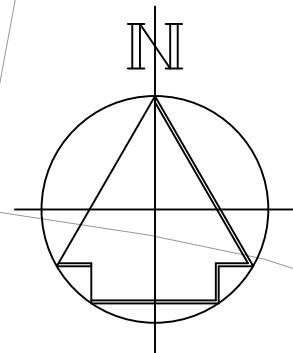

Woodlands

Flatwood

Mountains
Farm
Lodge

Childrens
Nursery



STREETSCENE,
LEISURE &
TECHNICAL SERVICES

Transportation Team
Gibson Building
Gibson Drive
Kings Hill
West Malling
Kent ME19 4LZ
Tel: 01732 844522

Project Title
Hildenborough Parking Review
Formal consultation

Drawing Title
Noble Tree Road (mid section)

A	Revised to formal consultation	-5/2023
	Revision	Date


Drawn ACB	Checked AE	Date 12/2022
--------------	---------------	-----------------

Scale 1 :1250 @ A4

Drawing No. DD/588/16	Rev A
--------------------------	----------

Key

- Existing "No waiting at any time" (double yellow lines)
- Proposed "No waiting at any time" (double yellow lines)

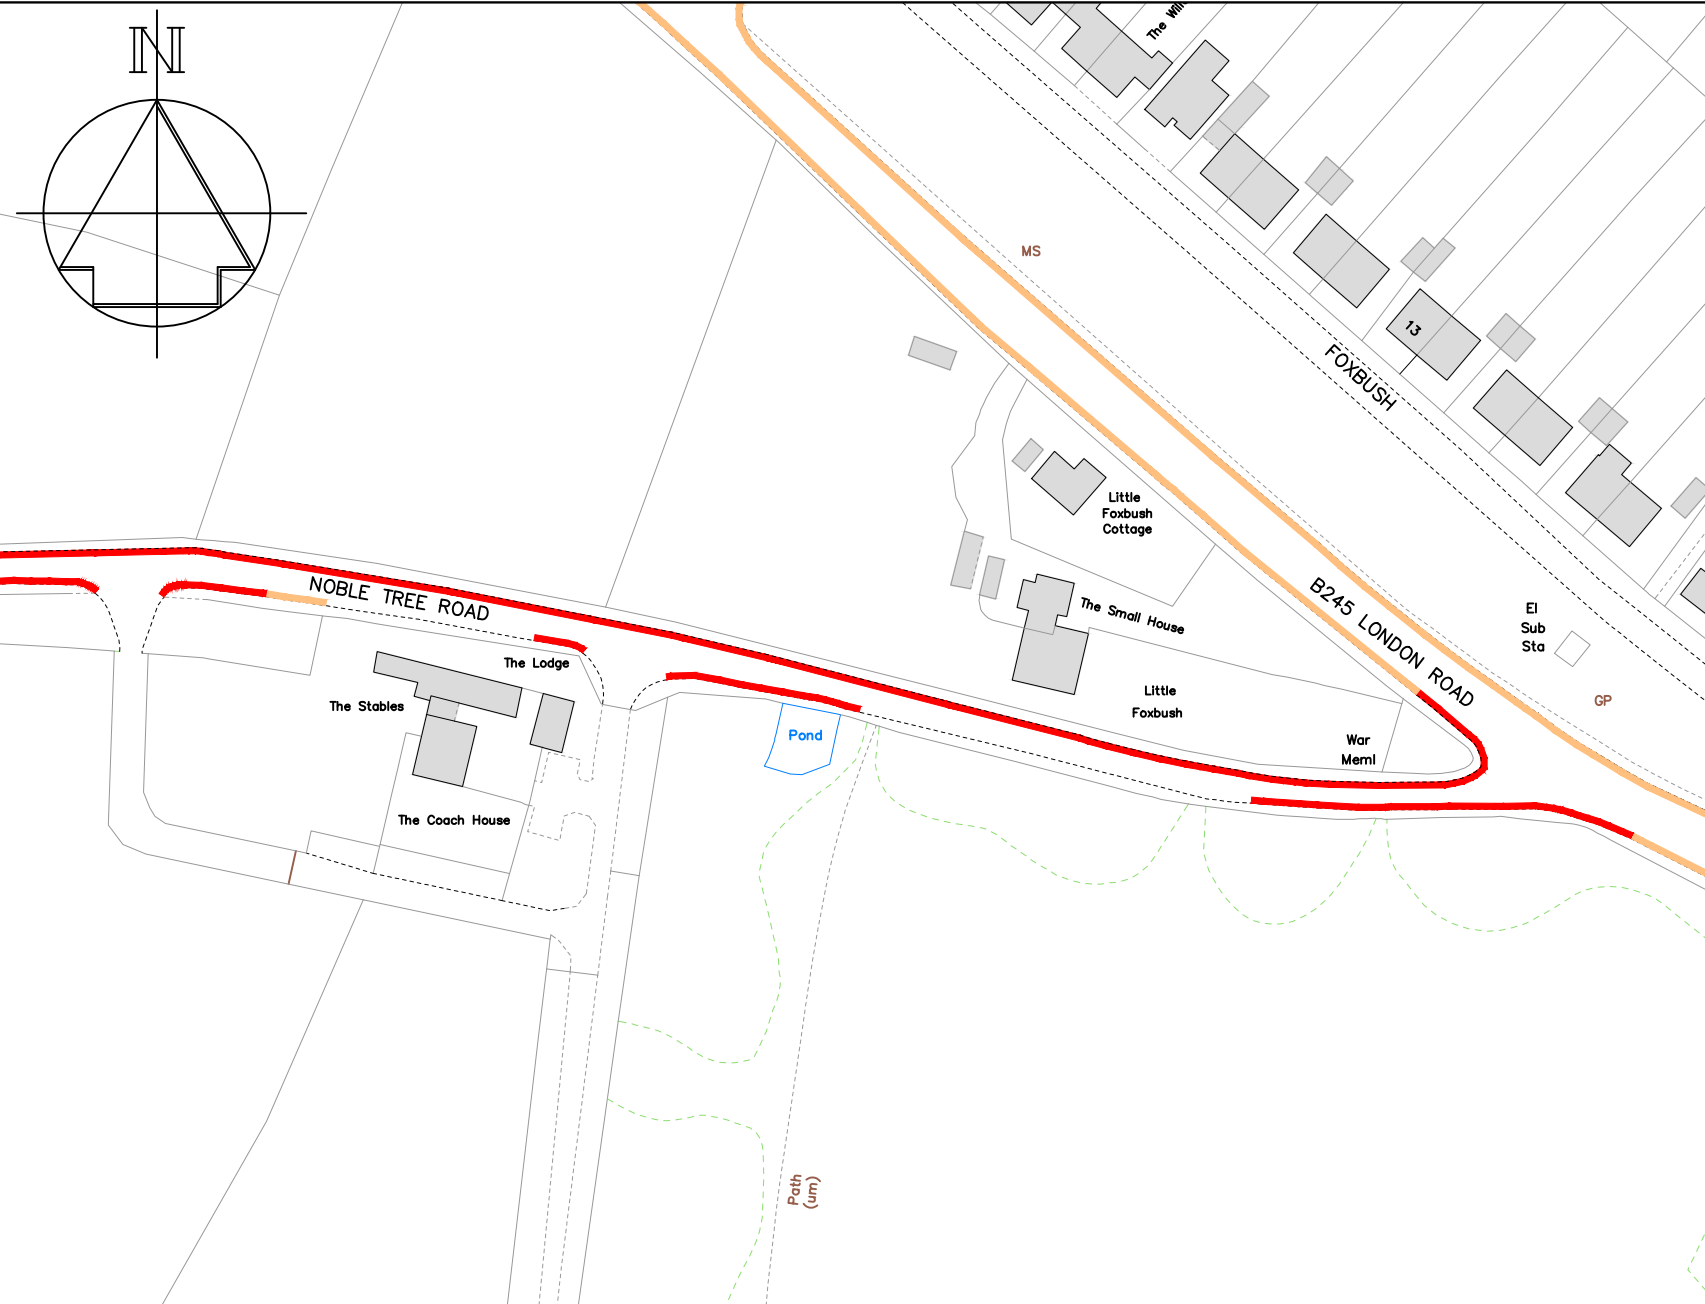

A	Revised to formal consultation	-5/2023
	Revision	Date

Drawn	Checked	Date
ACB	AE	12/2022

Scale	1 :1250 @ A4
-------	--------------

Drawing No.	Rev
DD/588/17	A



STREETSCENE,
LEISURE &
TECHNICAL SERVICES



Transportation Team
Gibson Building
Gibson Drive
Kings Hill
West Malling
Kent ME19 4LZ
Tel: 01732 844522

Project Title
Hildenborough Parking Review
Formal consultation

Drawing Title
Noble Tree Road (east) and B245
London Road

Key

- Existing "No waiting at any time" (double yellow lines)
- Proposed "No waiting at any time" (double yellow lines)
- Existing uncontrolled parking bay
- Proposed "Bus stop clearway" (yellow bus stop marking)
- Existing "Advisory access protection marking" (white line)
- Proposed "Limited waiting, Mon-Sat, 8am-6pm 2hrs, no return within 2hrs"

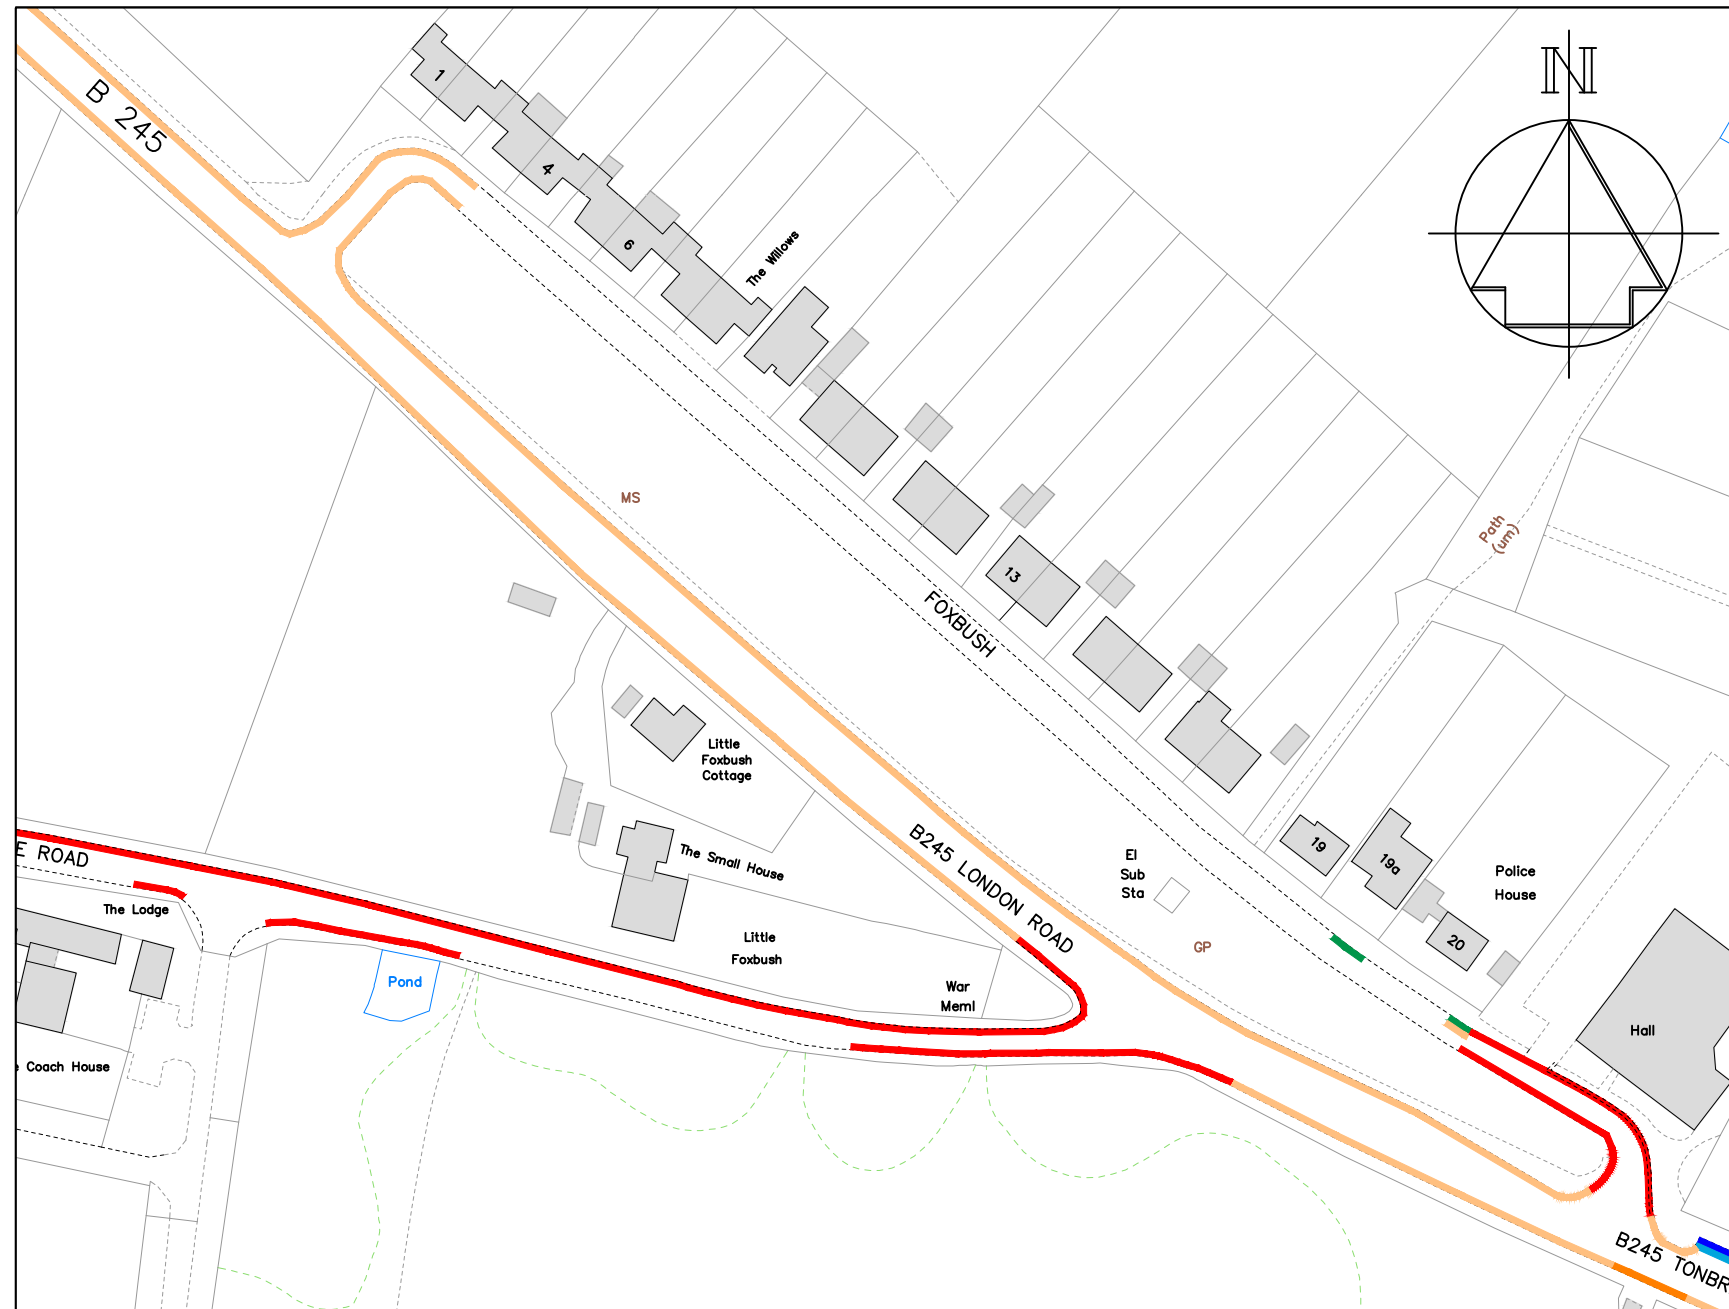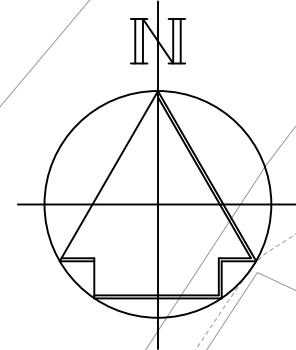

A	Revised to formal consultation	5/2023
	Revision	Date

Drawn	Checked	Date
ACB	AE	12/2022

Scale 1 :1250 @ A4

Drawing No.	Rev
DD/588/18	A



STREETSCENE,
LEISURE &
TECHNICAL SERVICES


Transportation Team
Gibson Building
Gibson Drive
Kings Hill
West Malling
Kent ME19 4LZ
Tel: 01732 844522

Project Title
Hildenborough Parking Review
Formal consultation

Drawing Title
B245 London Road and Foxbush

Key

- Existing "No waiting at any time" (double yellow lines)
- Proposed "No waiting at any time" (double yellow lines)
- Existing uncontrolled parking bay
- Existing "School Keep Clear"(yellow zig-zags)
- Proposed "Bus stop clearway" (yellow bus stop marking)
- Existing "Advisory access protection marking" (white line)
- Proposed "Limited waiting, Mon-Sat, 8am-6pm 2hrs, no return within 2hrs
- Proposed "Limited waiting, Mon-Sat, 8am-6pm 1hr, no return within 1hr (parking bay)
- Existing "Pedestrian crossing controlled zone" (white zig-zags)
- Existing "Limited waiting, Mon-Sat 8am-7pm 30mins no return 30 mins" (parking bay)

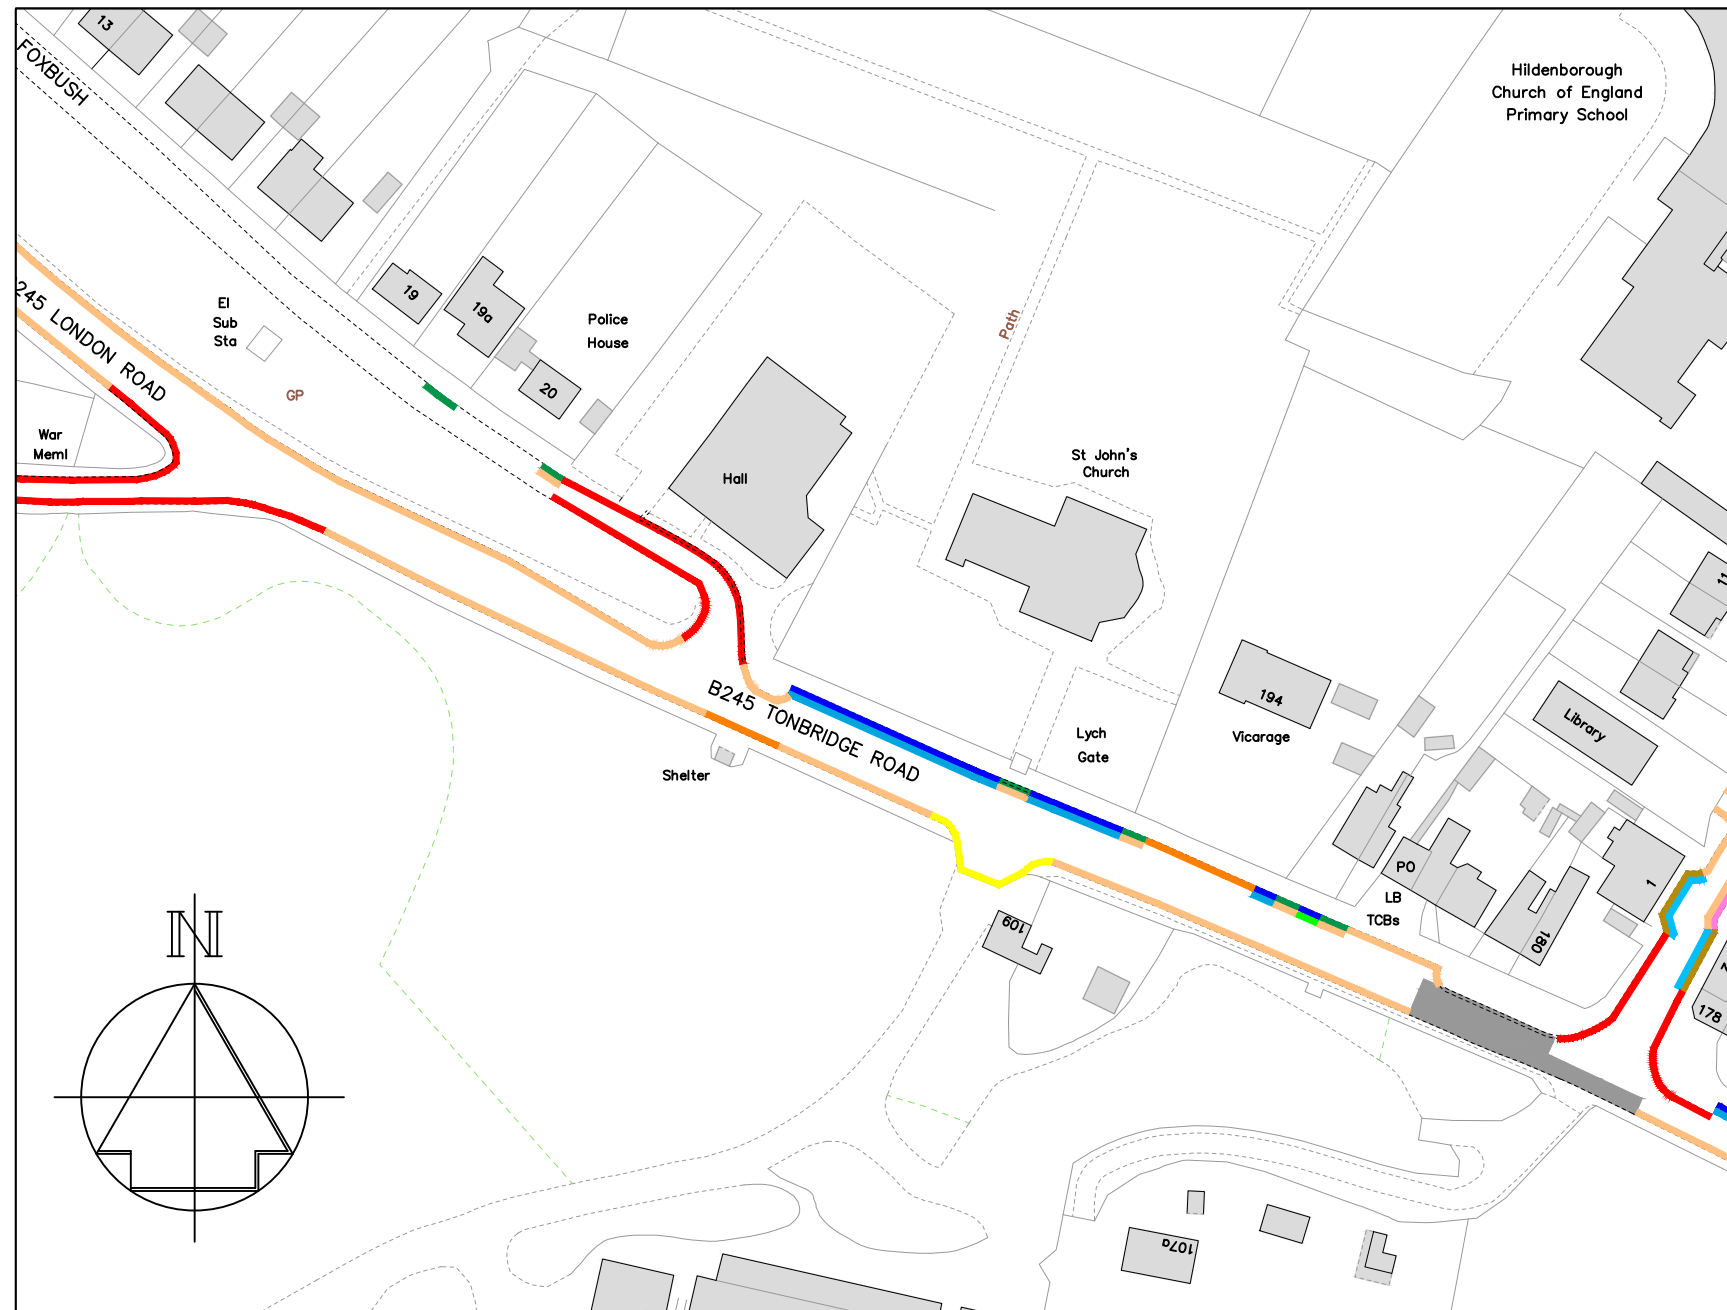

A	Revised to formal consultation	5/2023
	Revision	Date

Drawn	Checked	Date
ACB	AE	12/2022

Scale 1 :1000 @ A4

Drawing No. DD/588/19	Rev A
--------------------------	----------



STREETSCENE,
LEISURE &
TECHNICAL SERVICES

Transportation Team
Gibson Building
Gibson Drive
Kings Hill
West Malling
Kent ME19 4LZ
Tel: 01732 844522

Project Title



Hildenborough Parking Review
Formal consultation

Drawing Title

B245 London Road (east of
Foxbush)

Key

- Existing "No waiting at any time" (double yellow lines)
- Proposed "No waiting at any time" (double yellow lines)
- Proposed "Bus stop clearway" (yellow bus stop marking)

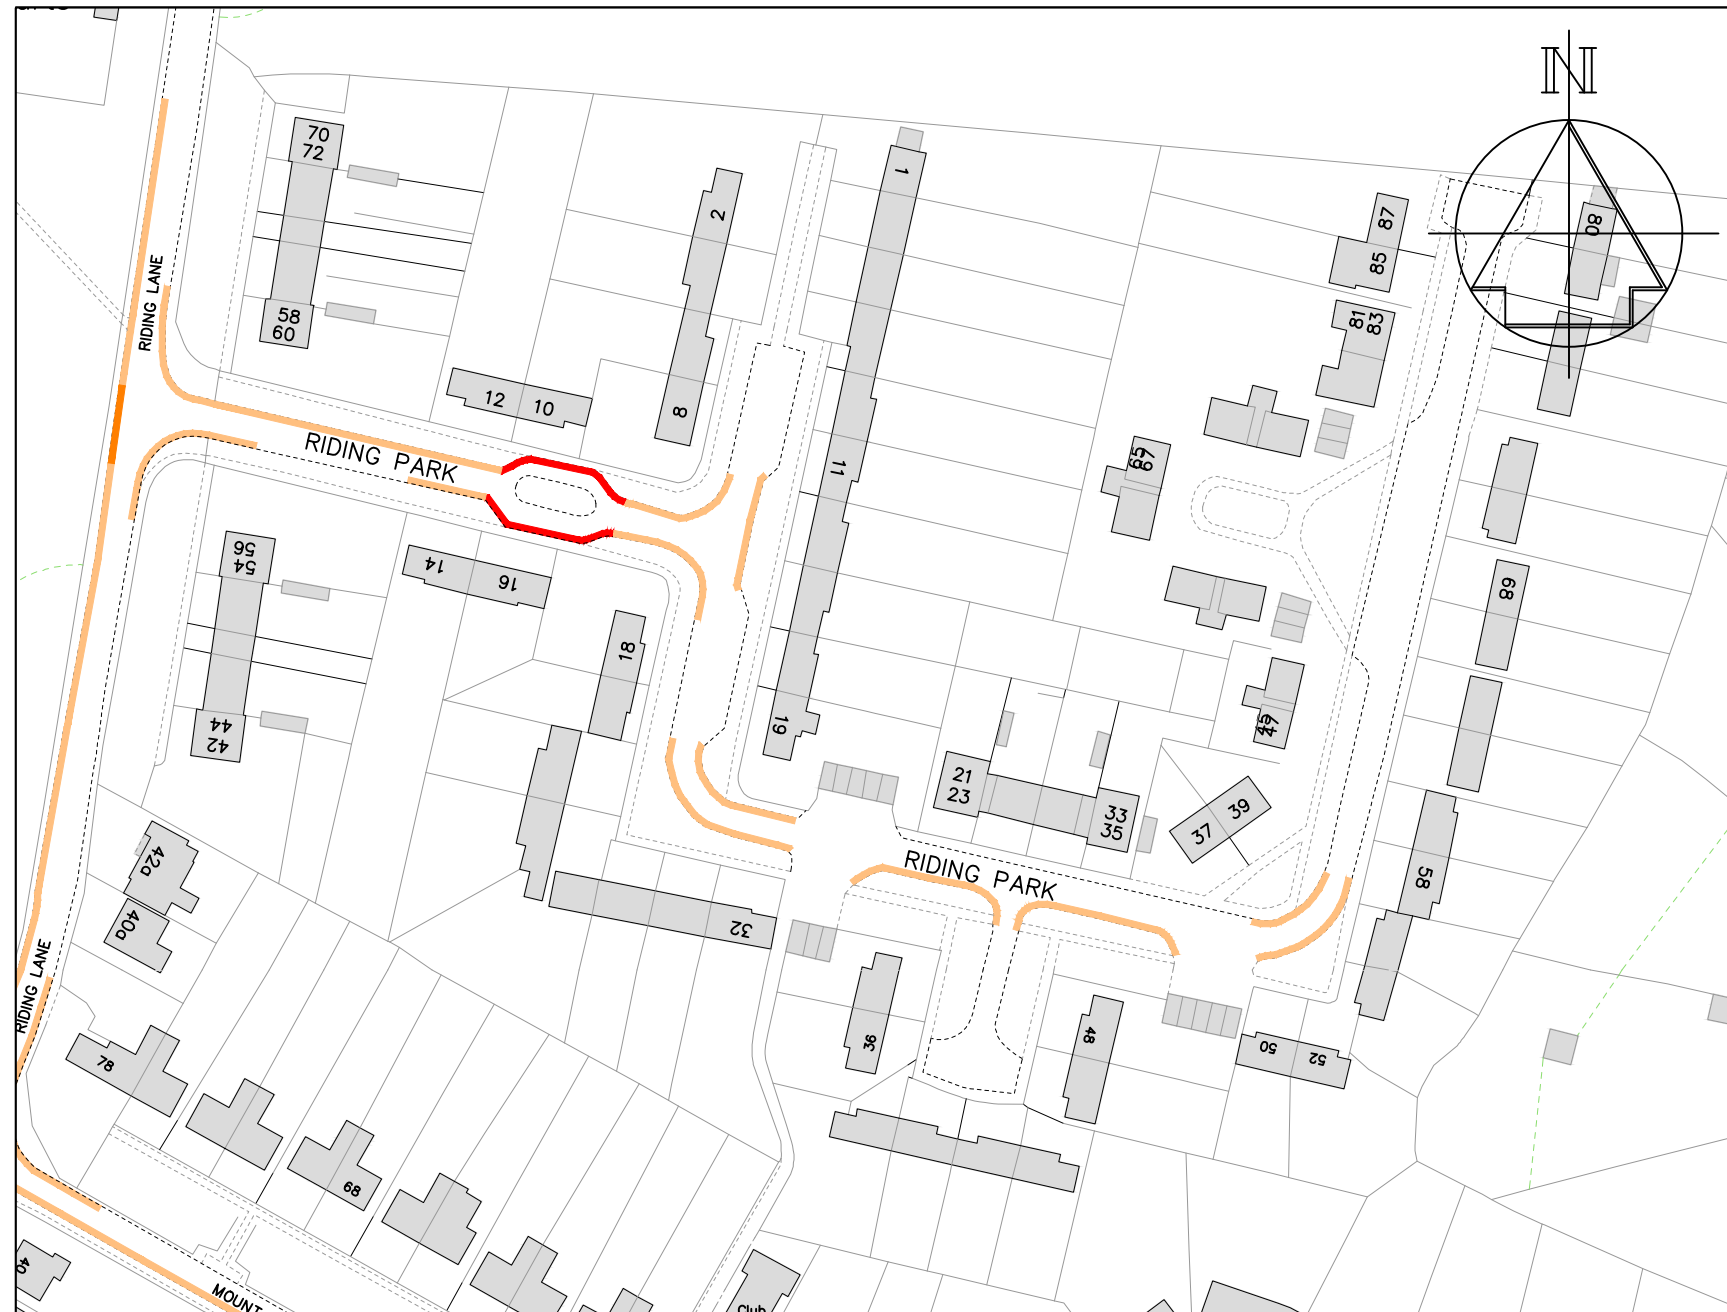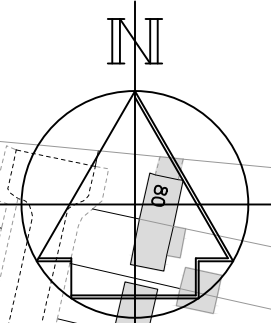

A	Revised to formal consultation	5/2023
	Revision	Date

Drawn	Checked	Date
ACB	AE	12/2022

Scale 1 :1250 @ A4

Drawing No.	Rev
DD/588/20	A



STREETSCENE,
LEISURE &
TECHNICAL SERVICES


Transportation Team
Gibson Building
Gibson Drive
Kings Hill
West Malling
Kent ME19 4LZ
Tel: 01732 844522

Project Title

Hildenborough Parking Review
Formal consultation

Drawing Title

Riding Park

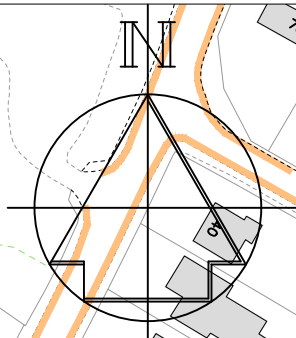

Key

- Existing "No waiting at any time" (double yellow lines)
- Proposed "No waiting at any time" (double yellow lines)
- Existing uncontrolled parking bay
- Proposed "Bus stop clearway" (yellow bus stop marking)
- Existing "Advisory access protection marking" (white line)
- Proposed "Limited waiting, Mon-Sat, 8am-6pm 2hrs, no return within 2hrs"



A	Revised to formal consultation	5/2023
	Revision	Date



STREETSCENE,
LEISURE &
TECHNICAL SERVICES

Transportation Team

Gibson Building
Gibson Drive
Kings Hill
West Malling
Kent ME19 4LZ
Tel: 01732 844522

Project Title

Hildenborough

Parking Review

Formal consultation

Drawing Title

Mount Pleasant

(Church Road to Riding Lane)

Drawn ACB Checked AE Date 12/2022

Scale 1 : 1250 @ A4

Drawing No.

DD/588/21

Rev

A