





Leigh Road, Hildenborough


Annex 3

© Crown copyright. All rights reserved
Kent County Council
Licence No. 100019238 2025

SCALE	1 : 1000
DATE	10/11/2025
DRAWING No.	DD/588/24
DRAWN BY	ACB

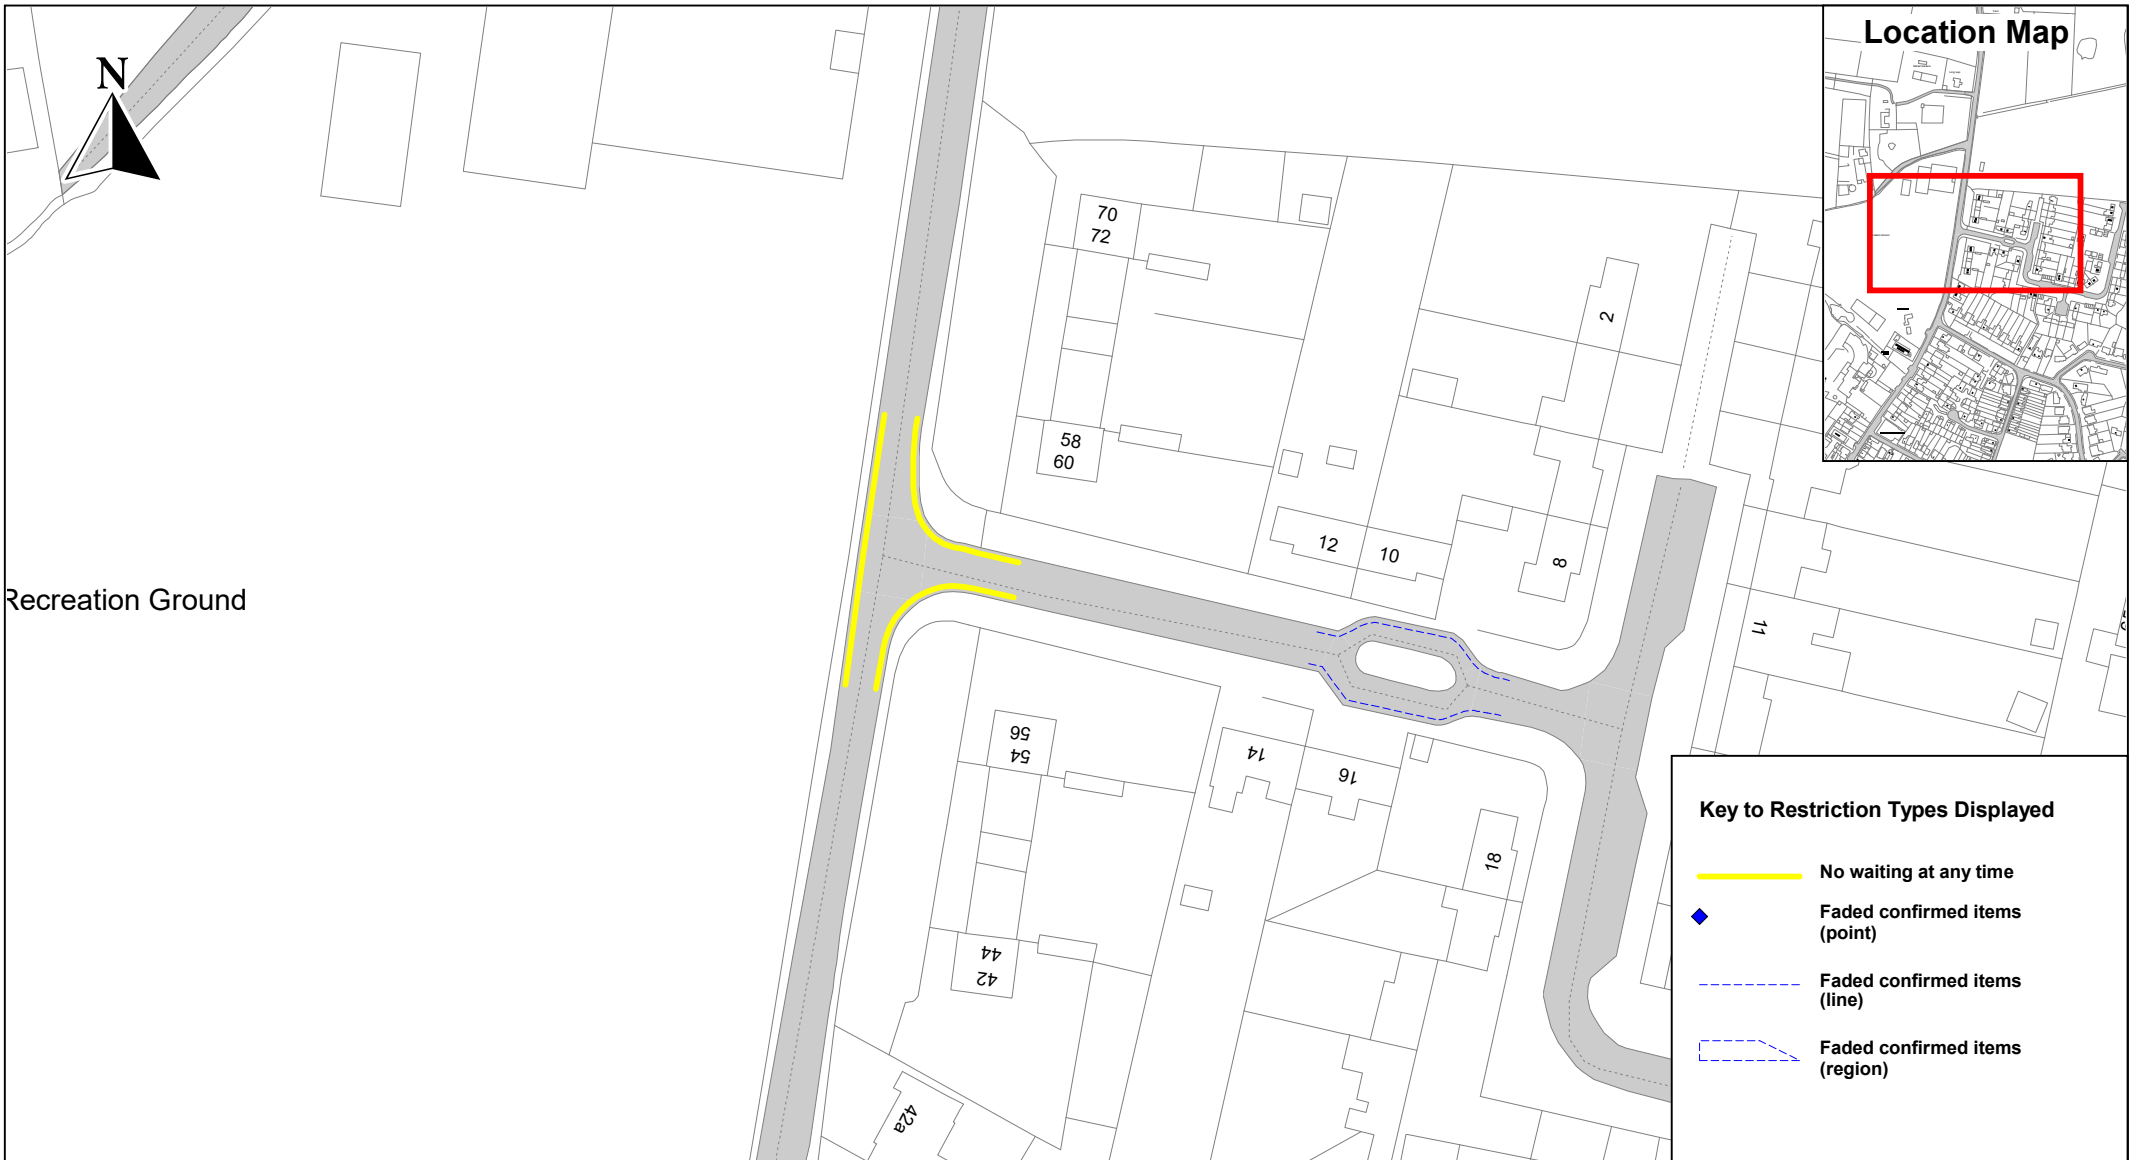

	Riding Lane & Riding Park, Hildenborough	© Crown copyright. All rights reserved Kent County Council Licence No. 100019238 2025	
		SCALE	1 : 1000
		DATE	10/11/2025
		DRAWING No.	DD/588/23
		DRAWN BY	ACB

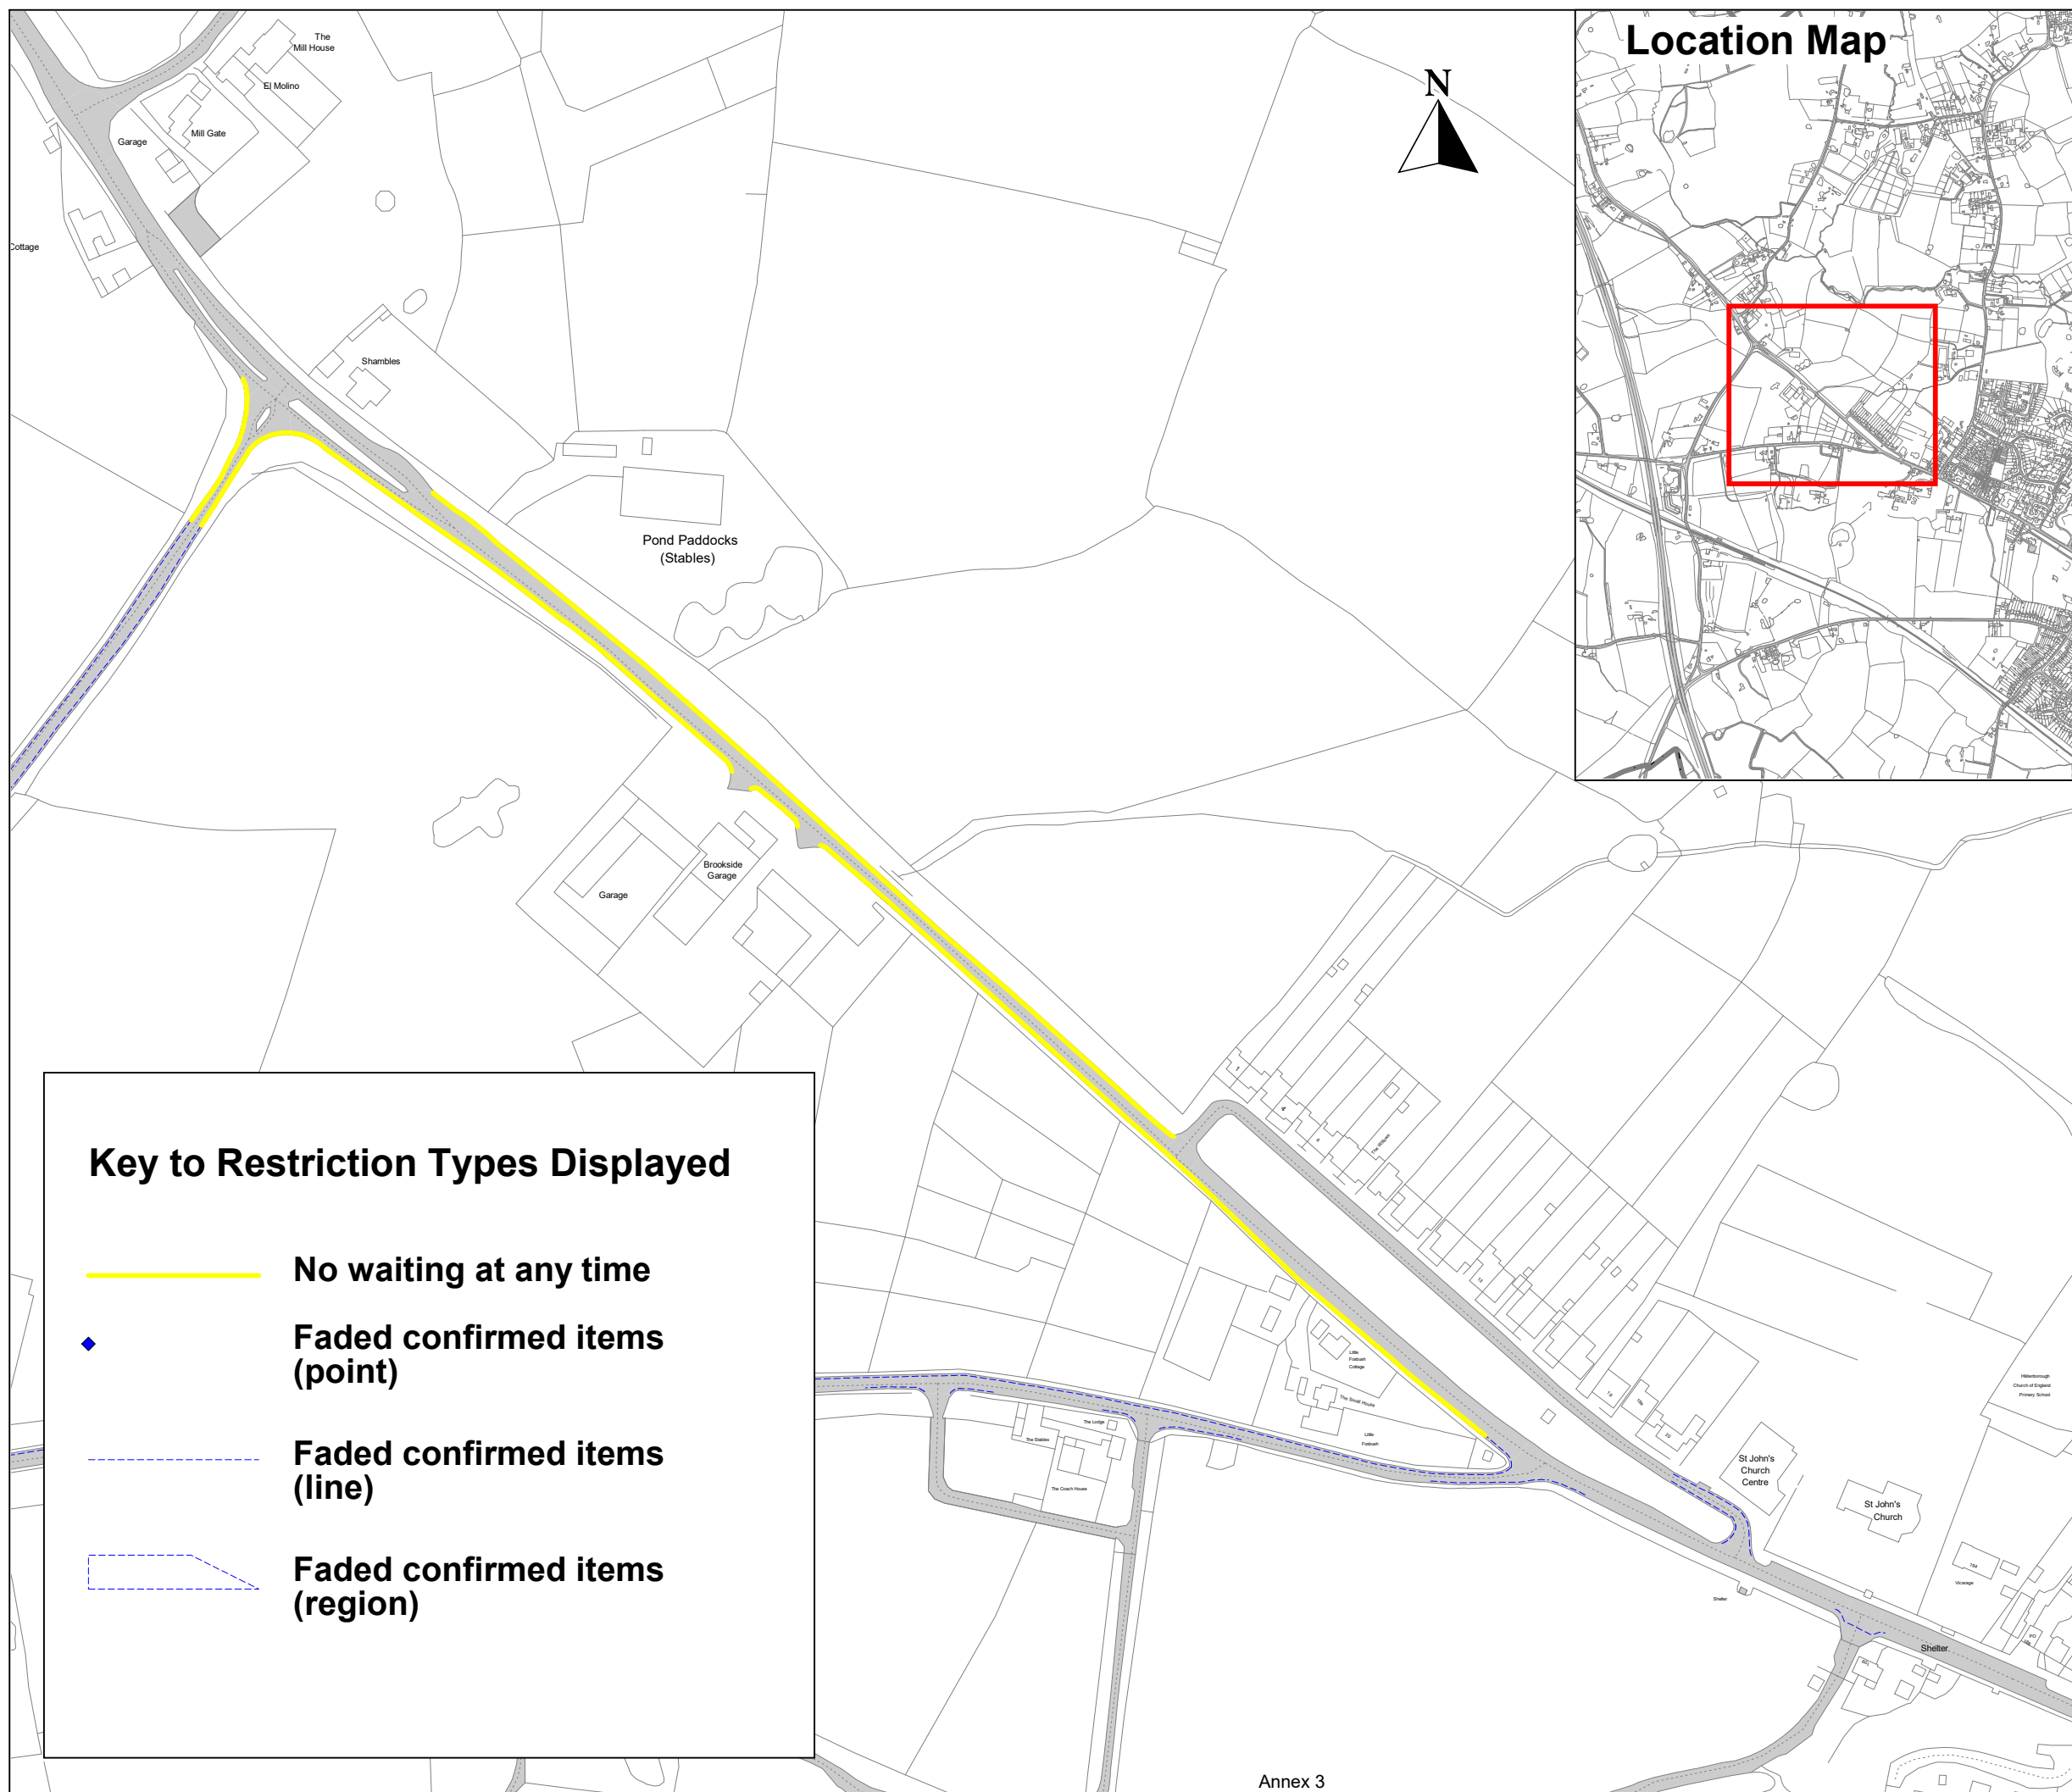

This map is reproduced from Ordnance Survey material with the permission of Ordnance Survey on behalf of the Controller of Her Majesty's Stationery Office © Crown Copyright. Unauthorised reproduction infringes Crown copyright and may lead to prosecution or civil proceedings.
Kent County Council
Licence No: 100019238 2025



DRAWING TITLE

Watts Cross Road and B245
London Road, Hildenborough

SCALE	1 : 2500
-------	----------

DATE	10/11/2025
------	------------

DRAWING No.	DD/588/25
-------------	-----------

DRAWN BY	ACB
----------	-----

