


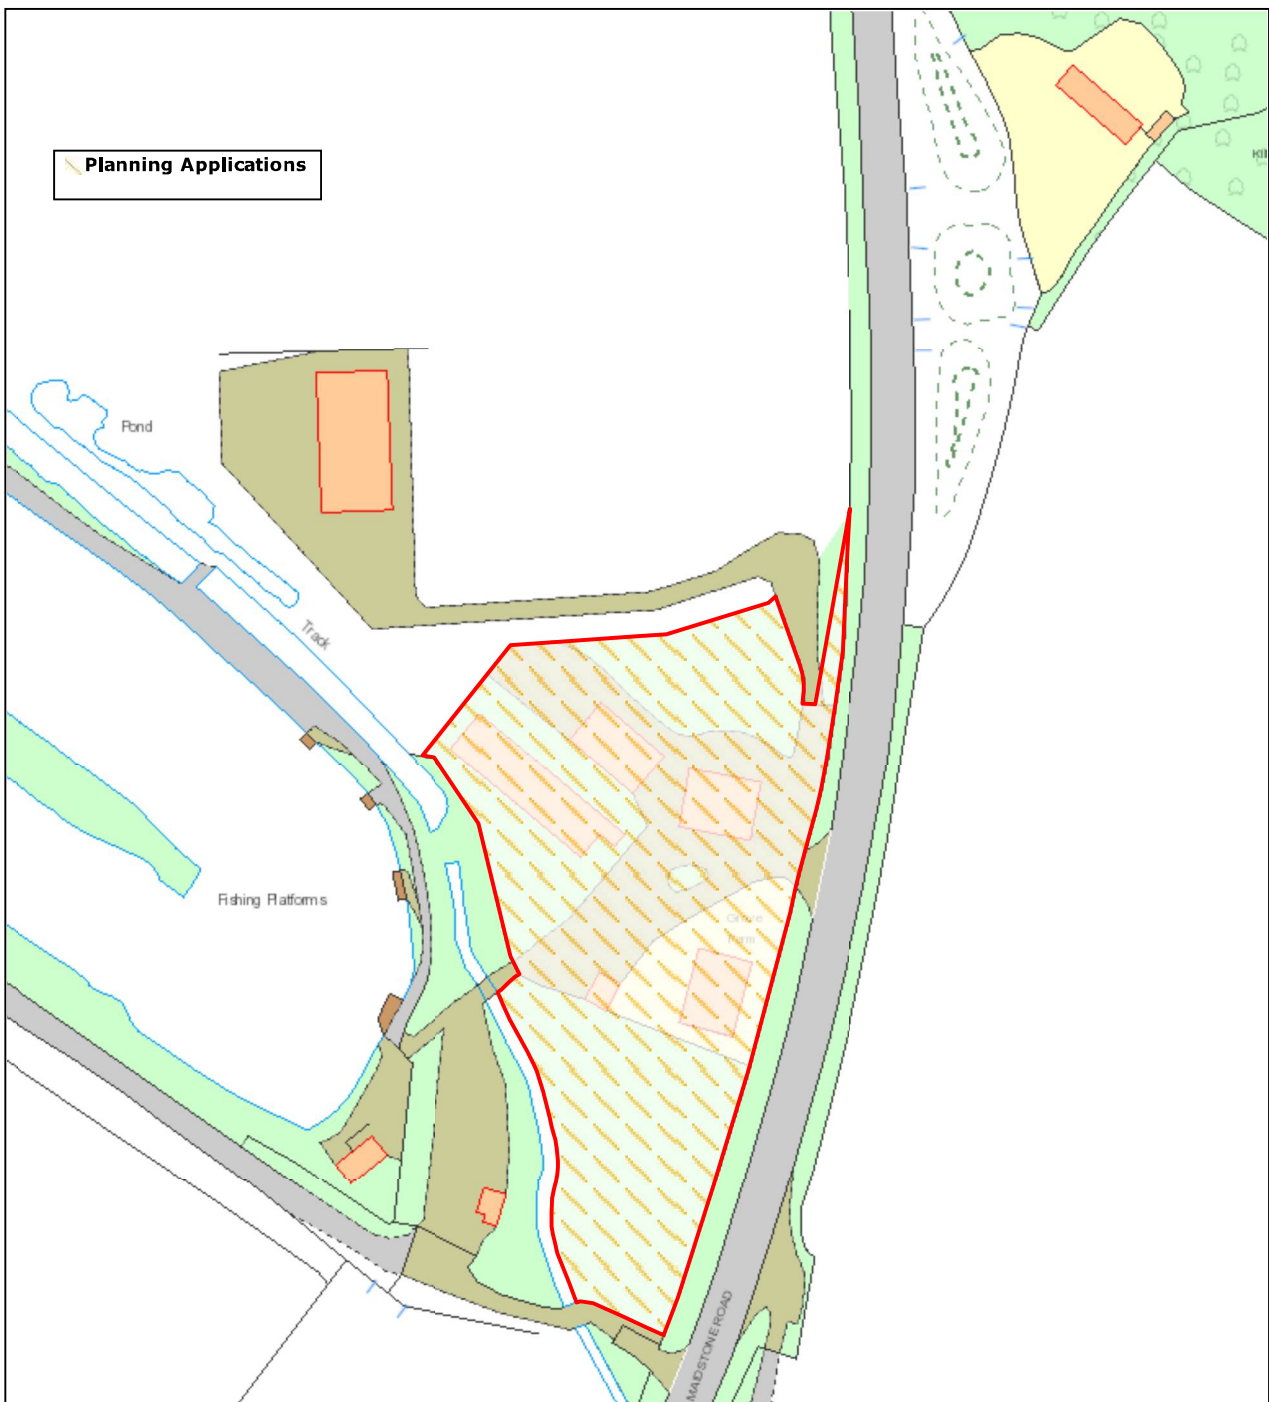

Planning Applications 25/00656/PA

Scale: 1:1250



Tonbridge & Malling Borough Council
Gibson Building, Gibson Dr
Kings Hill, West Malling
ME19 4LZ
Tel.: +44 1732 844522



Date: 18/11/2025 11:48

©Crown Copyright and database rights 2022 Ordnance Survey
100014703.