


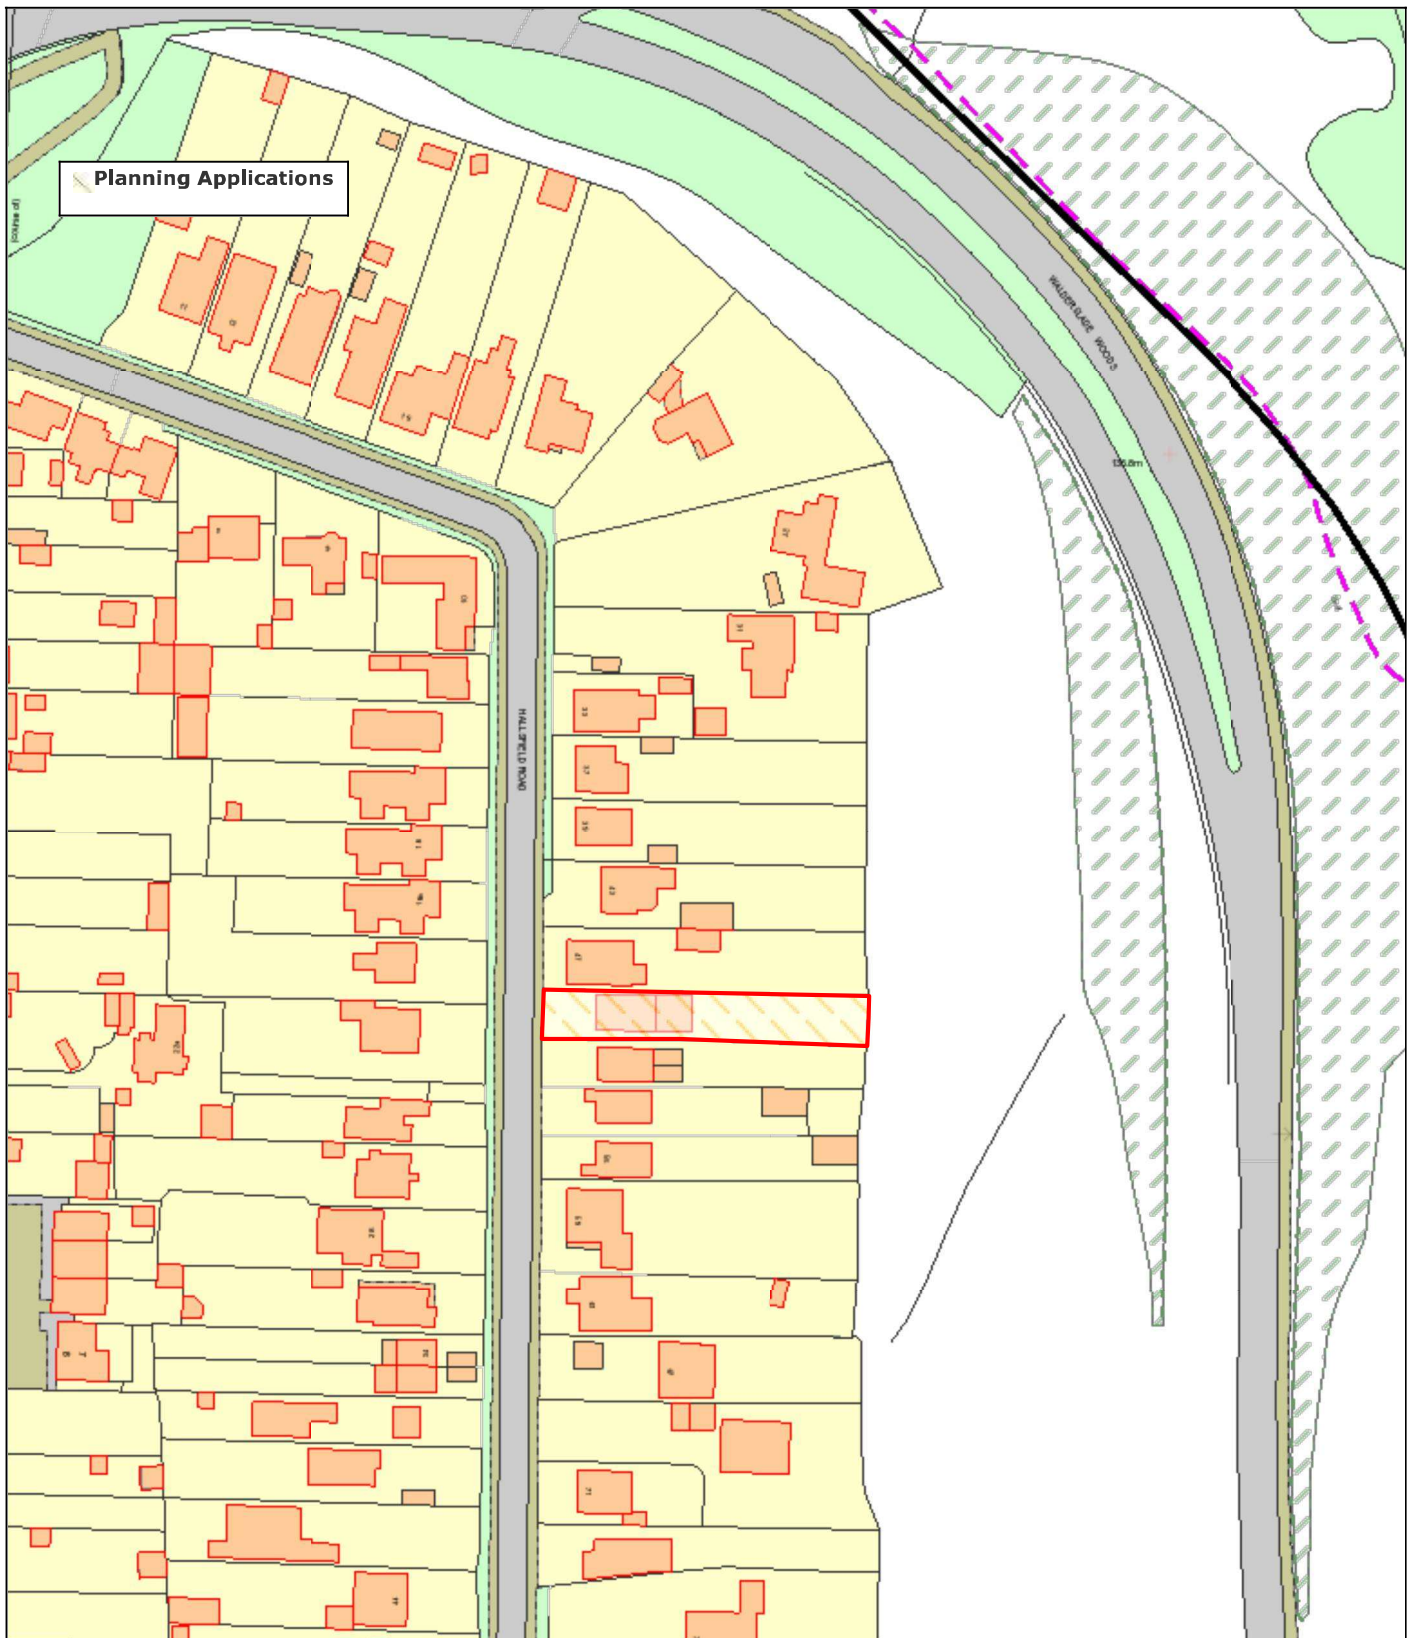

Planning Applications 25/00855/PA

Scale: 1:1250



Tonbridge & Malling Borough Council
 Gibson Building, Gibson Dr
 Kings Hill, West Malling
 ME19 4LZ
 Tel.: +44 1732 844522



Date: 14/11/2025 17:01

©Crown Copyright and database rights 2022 Ordnance Survey
 100014703.