
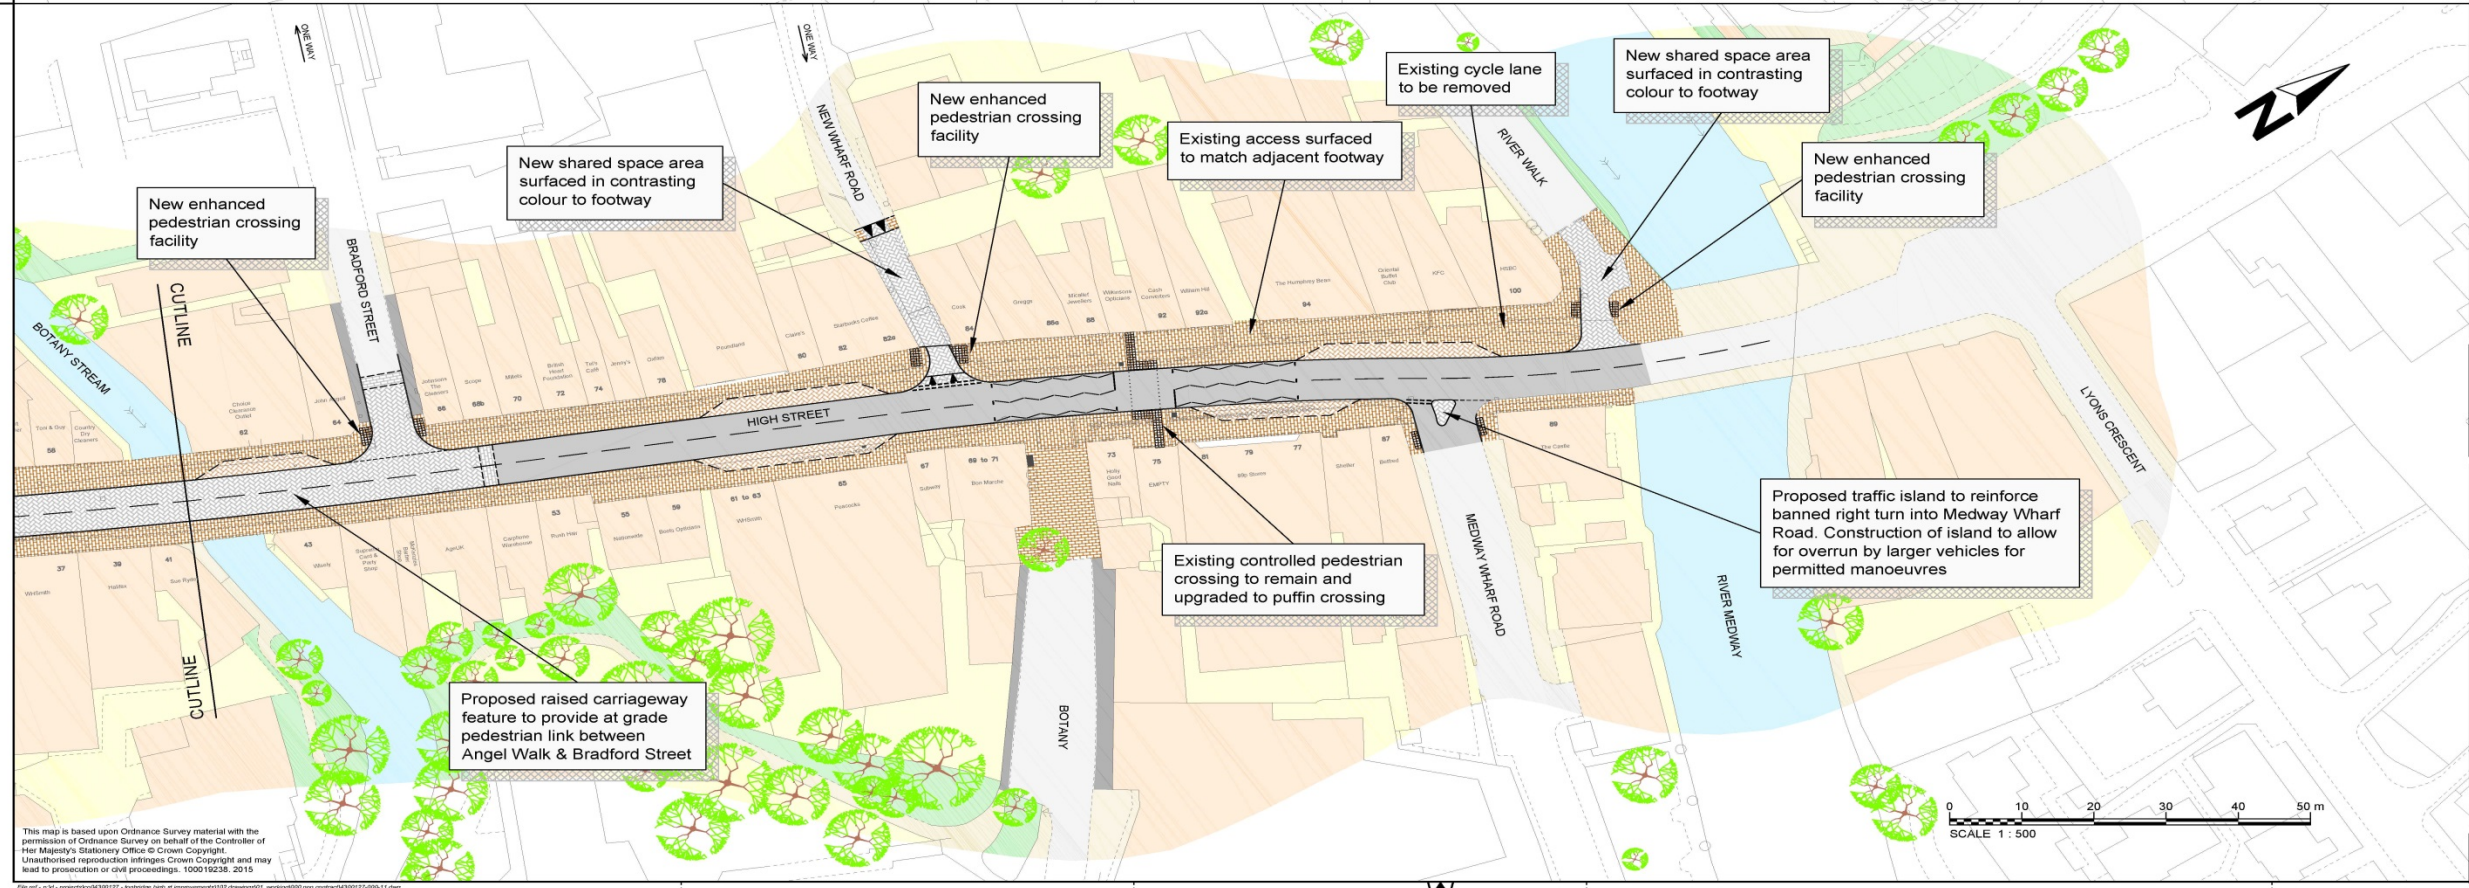


Appendix 1 Tonbridge High Street Highway improvement scheme

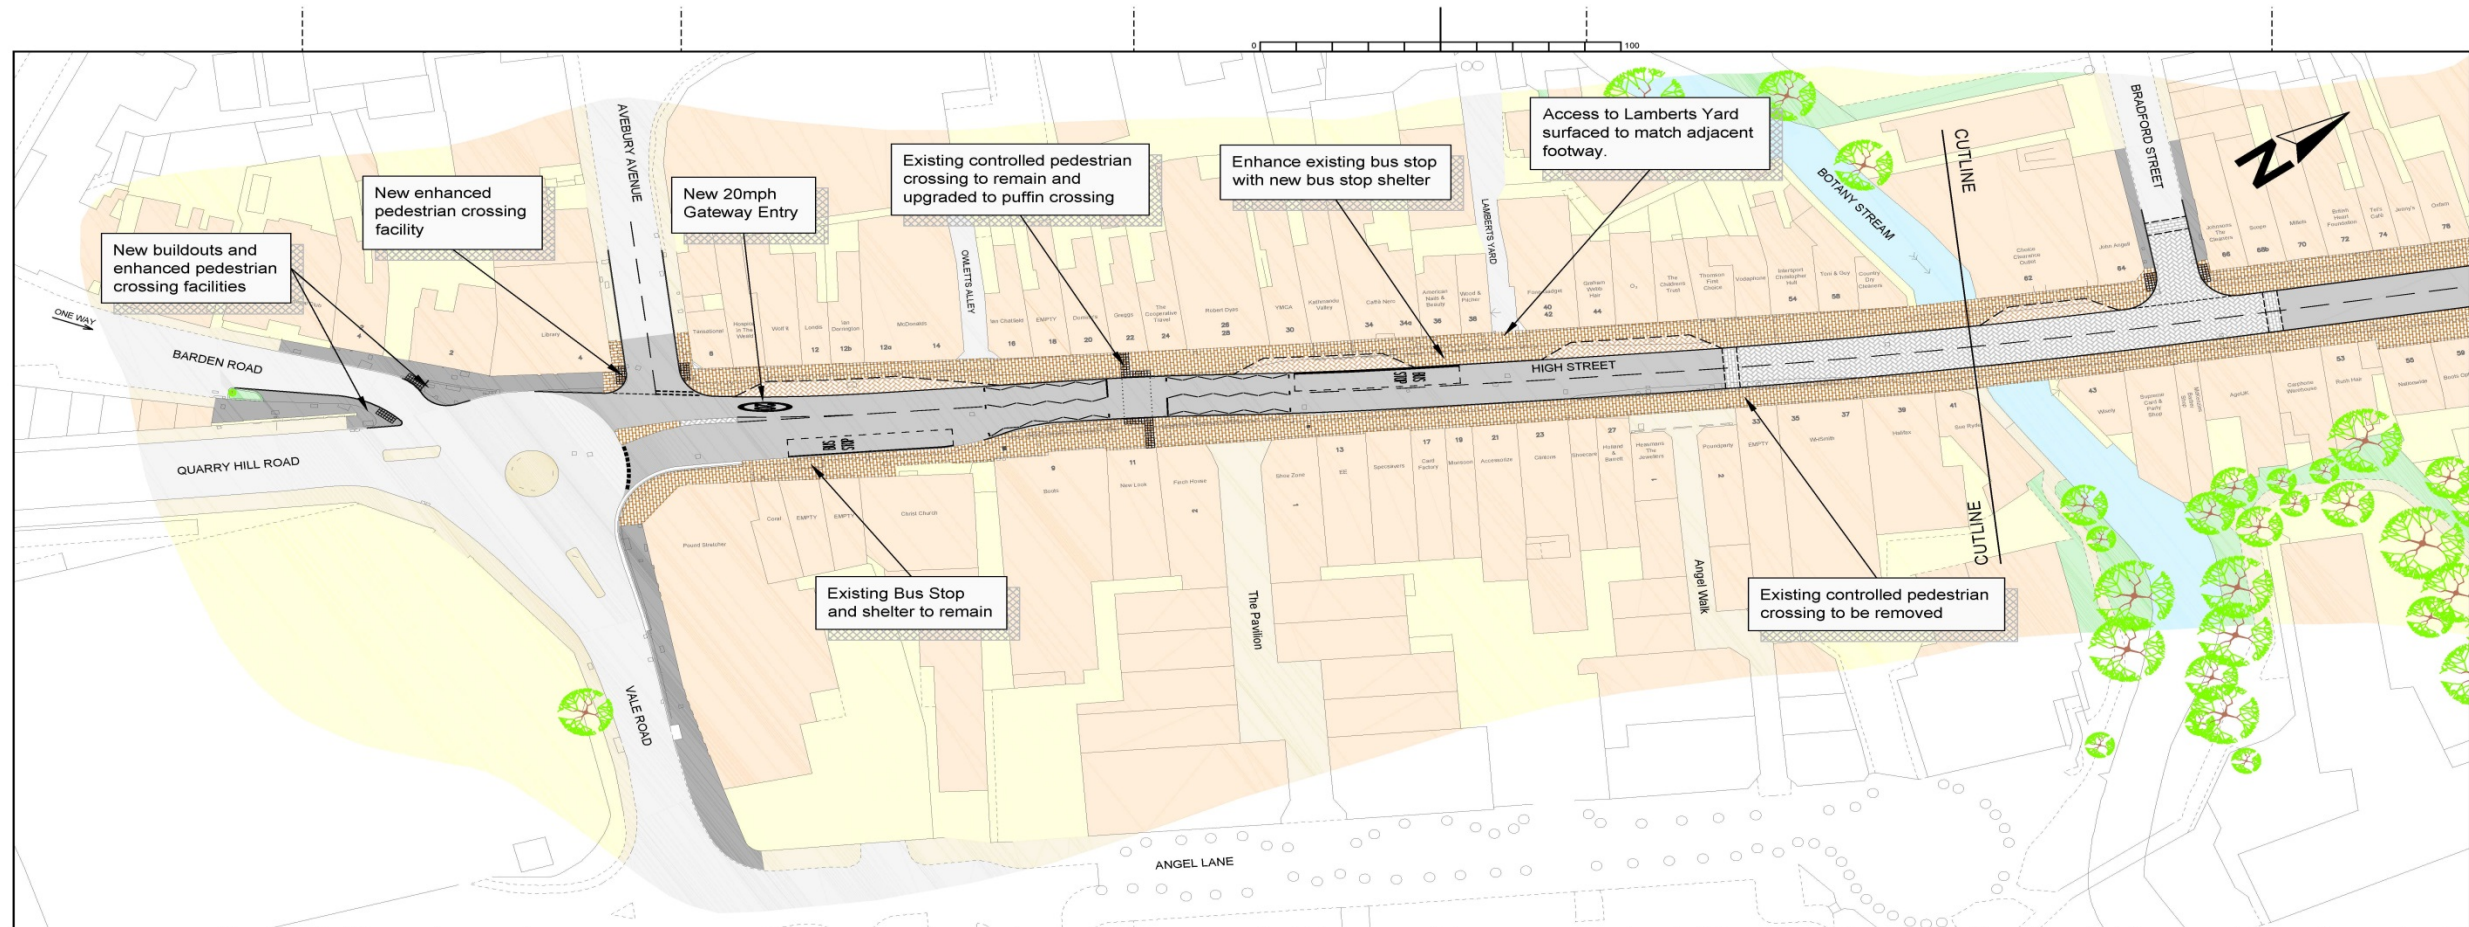

KEY

- Carriageway improvement
- Raised carriageway feature
- New loading area
- 'Ketley' clay paving footway
- Existing flexible footway to be resurfaced

Rev	Revision details	Chkd	Appd	Date



Client
TONBRIDGE HIGH STREET IMPROVEMENTS

Project Name
TONBRIDGE HIGH STREET IMPROVEMENTS

Drawing Title
OUTLINE PROPOSALS

Original Drawing Size : A1	Dimensions : -
Scale : 1:500	Copyright © Amey
Drawing No 4300127/000/11	Rev 0

This map is based upon Ordnance Survey material with the permission of Ordnance Survey on behalf of the Controller of Her Majesty's Stationery Office © Crown Copyright. Unauthorised reproduction infringes Crown Copyright and may lead to prosecution or civil proceedings. 100010228, 2015