


Appendix 3  
Availability of disabled parking in vicinity of the High Street.

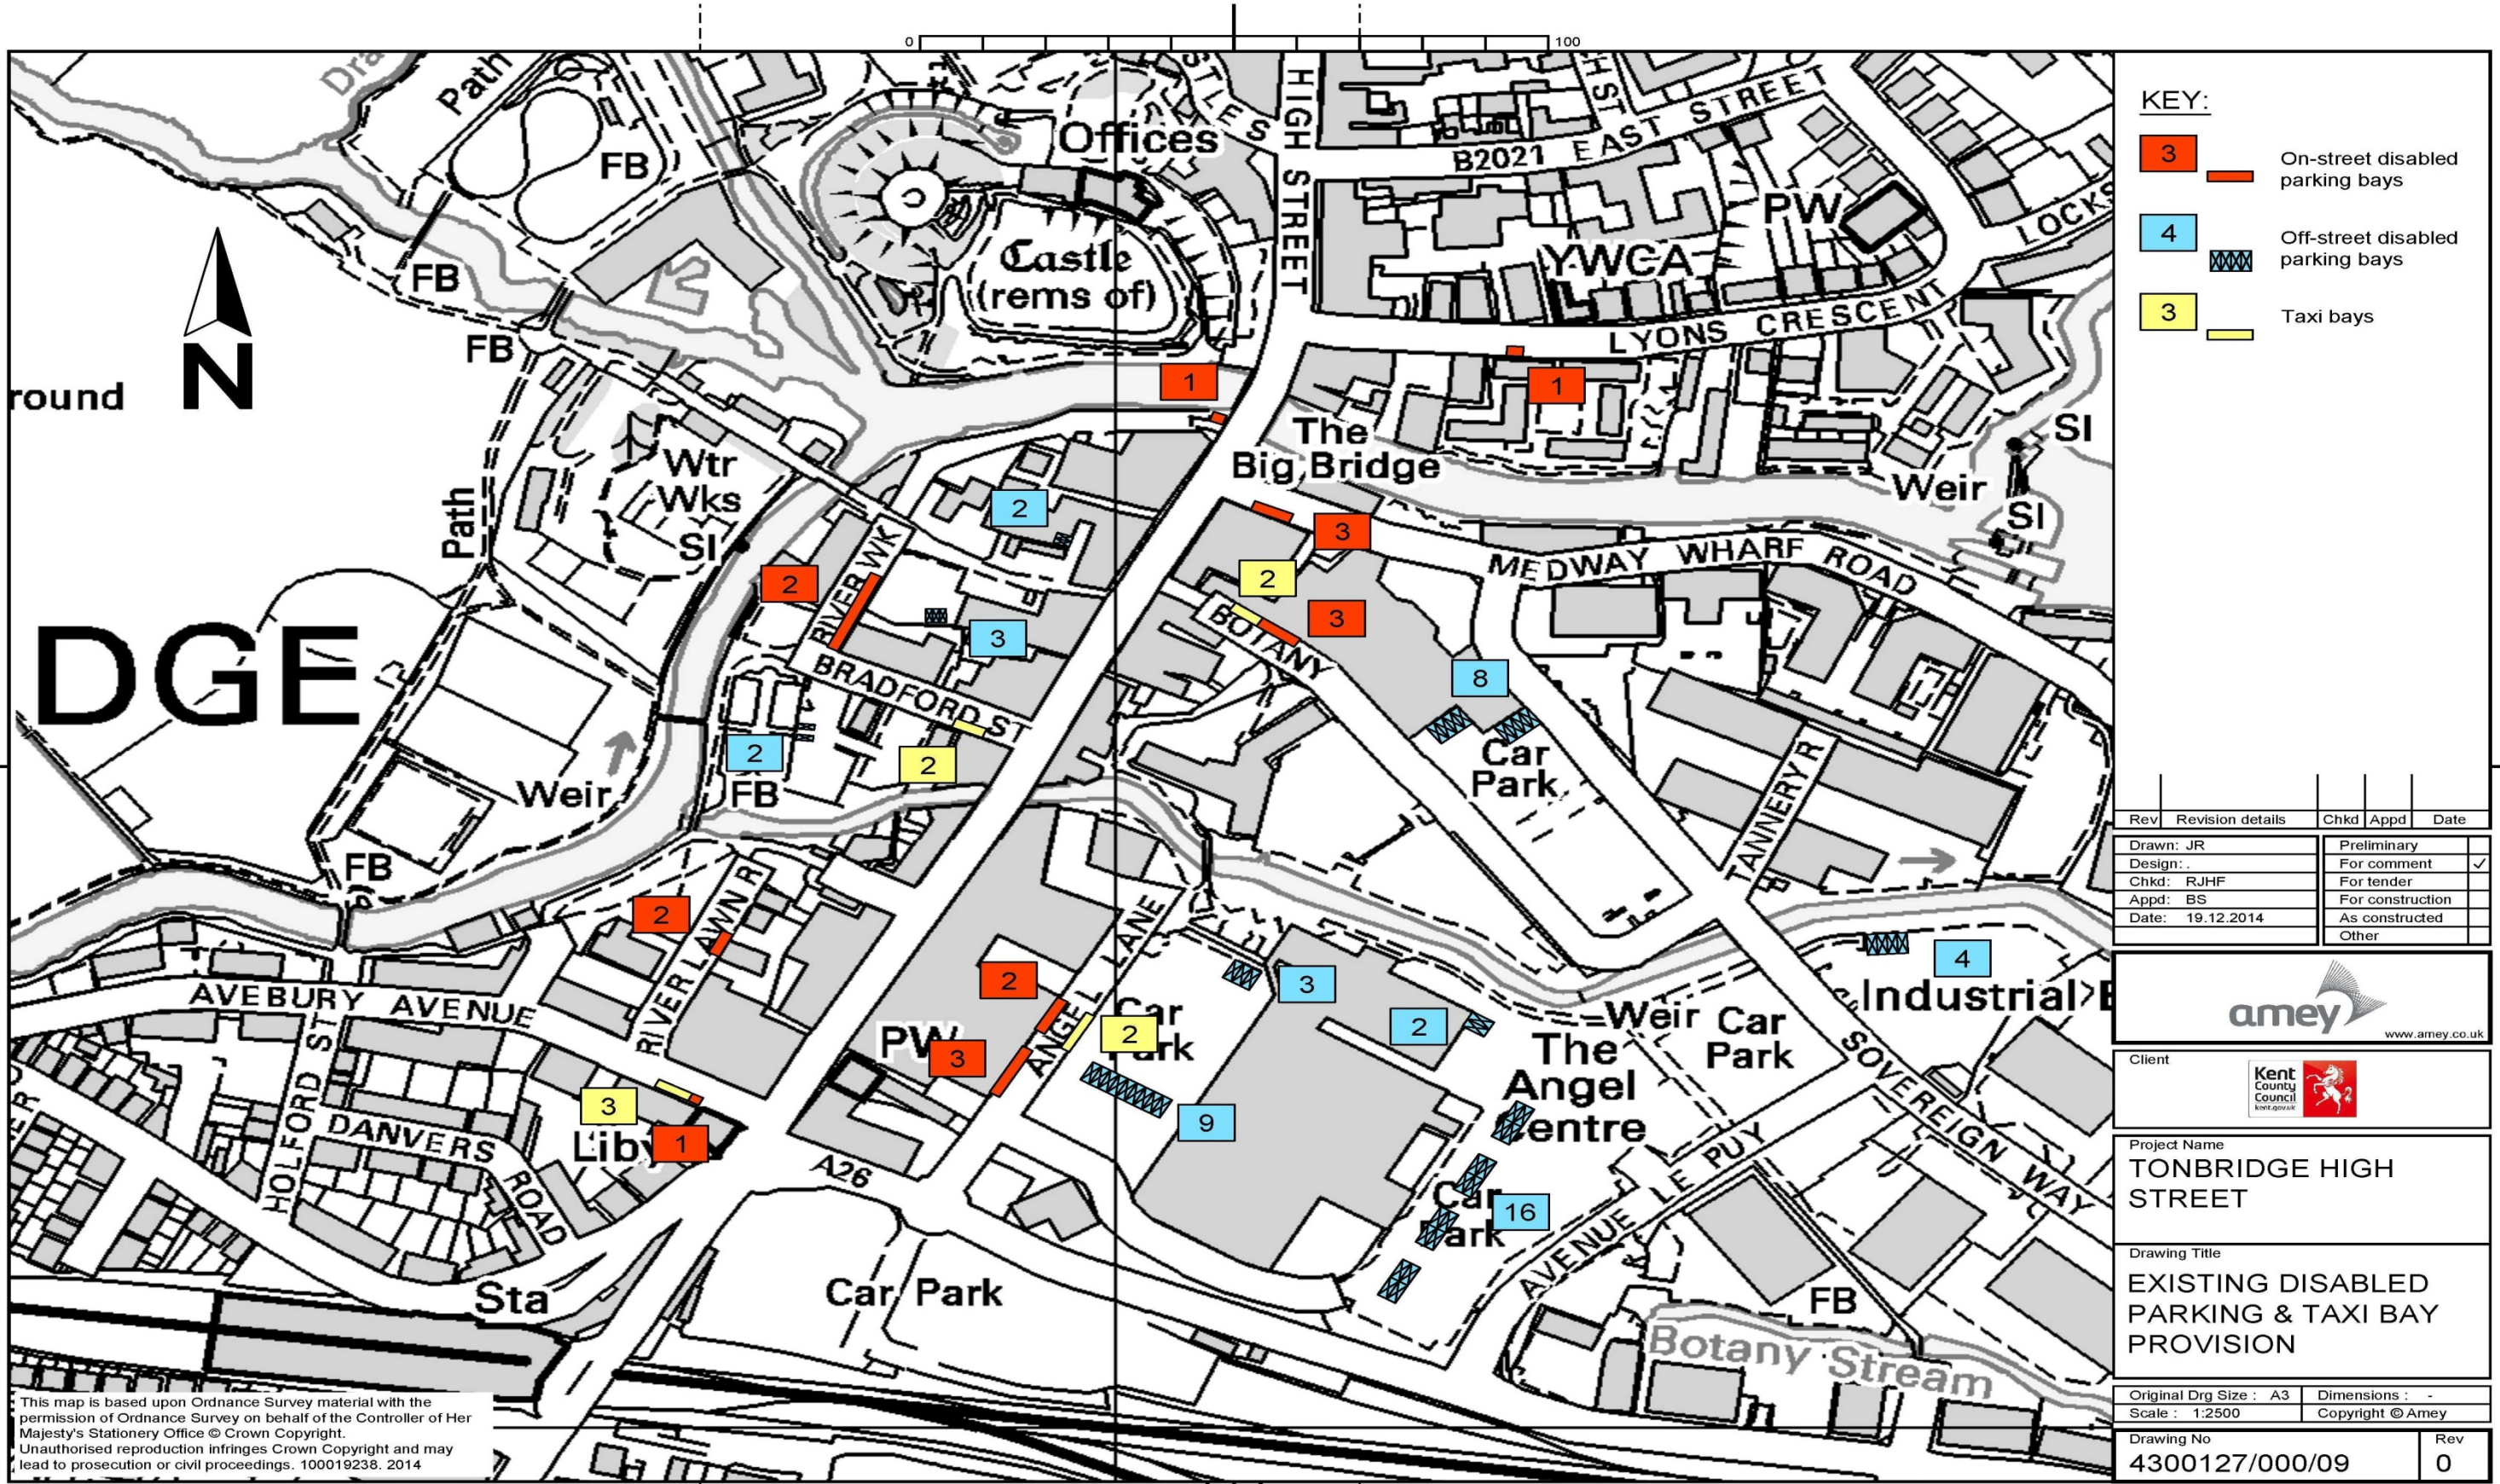

**KEY:**

3	On-street disabled parking bays
4	Off-street disabled parking bays
3	Taxi bays

Rev	Revision details	Chkd	Appd	Date
Drawn: JR				Preliminary
Design: .				For comment
Chkd: RJHF				For tender
Appd: BS				For construction
Date: 19.12.2014				As constructed
				Other

	
Client 	
Project Name <b>TONBRIDGE HIGH STREET</b>	
Drawing Title <b>EXISTING DISABLED PARKING &amp; TAXI BAY PROVISION</b>	
Original Drg Size : A3	Dimensions : -
Scale : 1:2500	Copyright © Amey
Drawing No <b>4300127/000/09</b>	Rev <b>0</b>

This map is based upon Ordnance Survey material with the permission of Ordnance Survey on behalf of the Controller of Her Majesty's Stationery Office © Crown Copyright. Unauthorised reproduction infringes Crown Copyright and may lead to prosecution or civil proceedings. 100019238. 2014