



© Crown copyright. All rights reserved
 Kent County Council
 Licence No. 100019238 2026



Parking Action Plan - Hadlow Parking Review
 New double yellow lines and bus stop clearway

Annex 1

SCALE	1 : 1250
DATE	22/04/2026
DRAWING No.	HPR-01
DRAWN BY	ACB

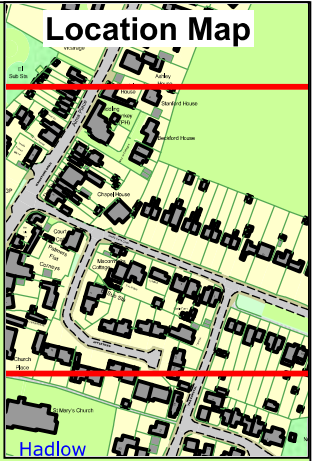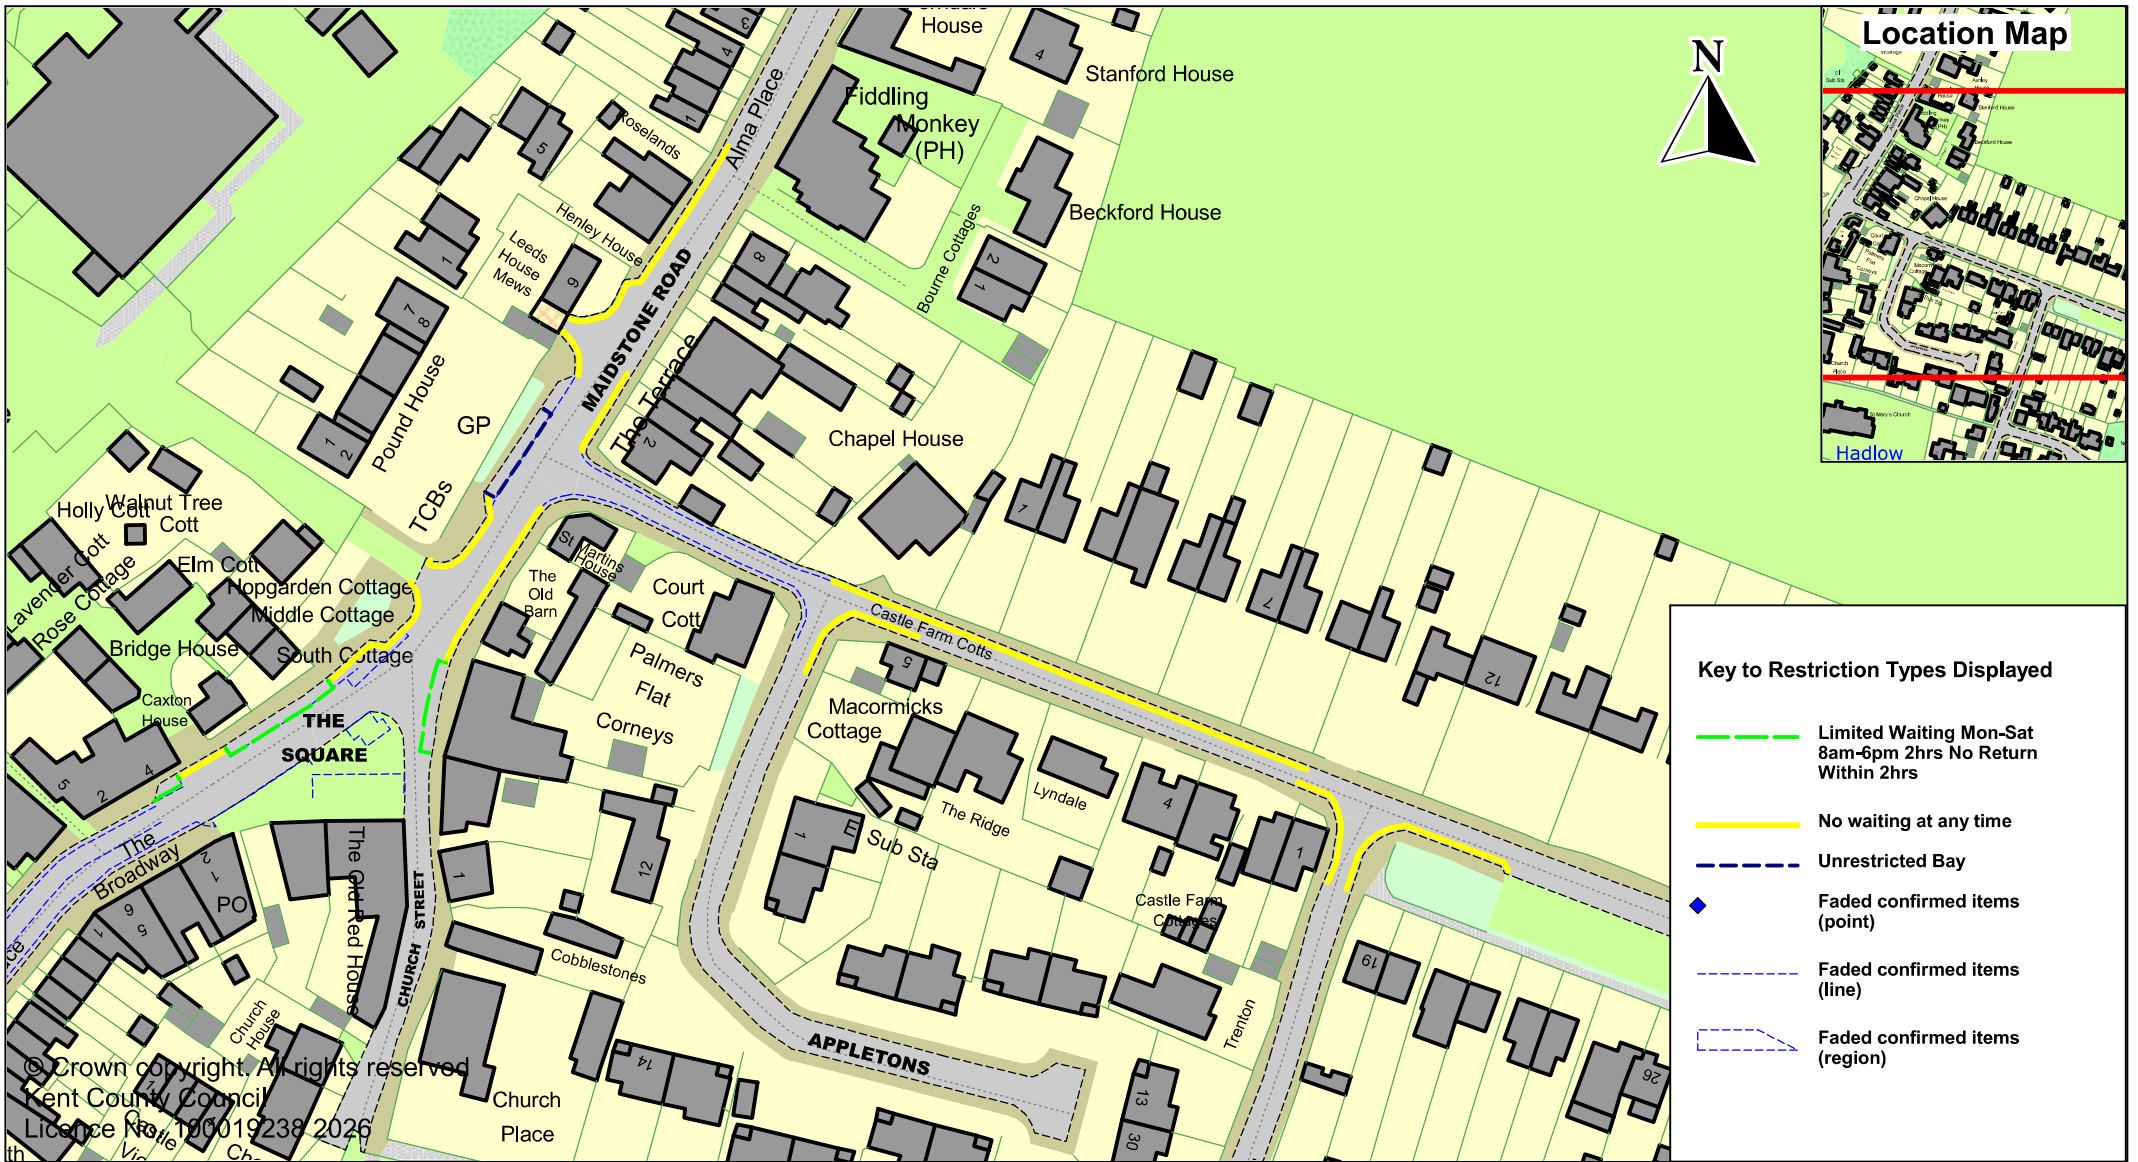

Key to Restriction Types Displayed

- Limited Waiting Mon-Sat 8am-6pm 2hrs No Return Within 2hrs
- No waiting at any time
- Unrestricted Bay
- ◆ Faded confirmed items (point)
- Faded confirmed items (line)
- Faded confirmed items (region)

© Crown copyright. All rights reserved.
 Kent County Council
 Licence No. 100019238 2026



Parking Action Plan - Hadlow Parking Review
 New double yellow lines

SCALE	1 : 1250
DATE	22/04/2026
DRAWING No.	HPR-02
DRAWN BY	ACB




© Crown copyright. All rights reserved
 Kent County Council
 Licence No. 100019238 2026




Parking Action Plan - Hadlow Parking Review
 New double yellow lines, bus stops and removal of access protection markings

SCALE	1 : 1250
DATE	22/04/2026
DRAWING No.	HPR-03
DRAWN BY	ACB

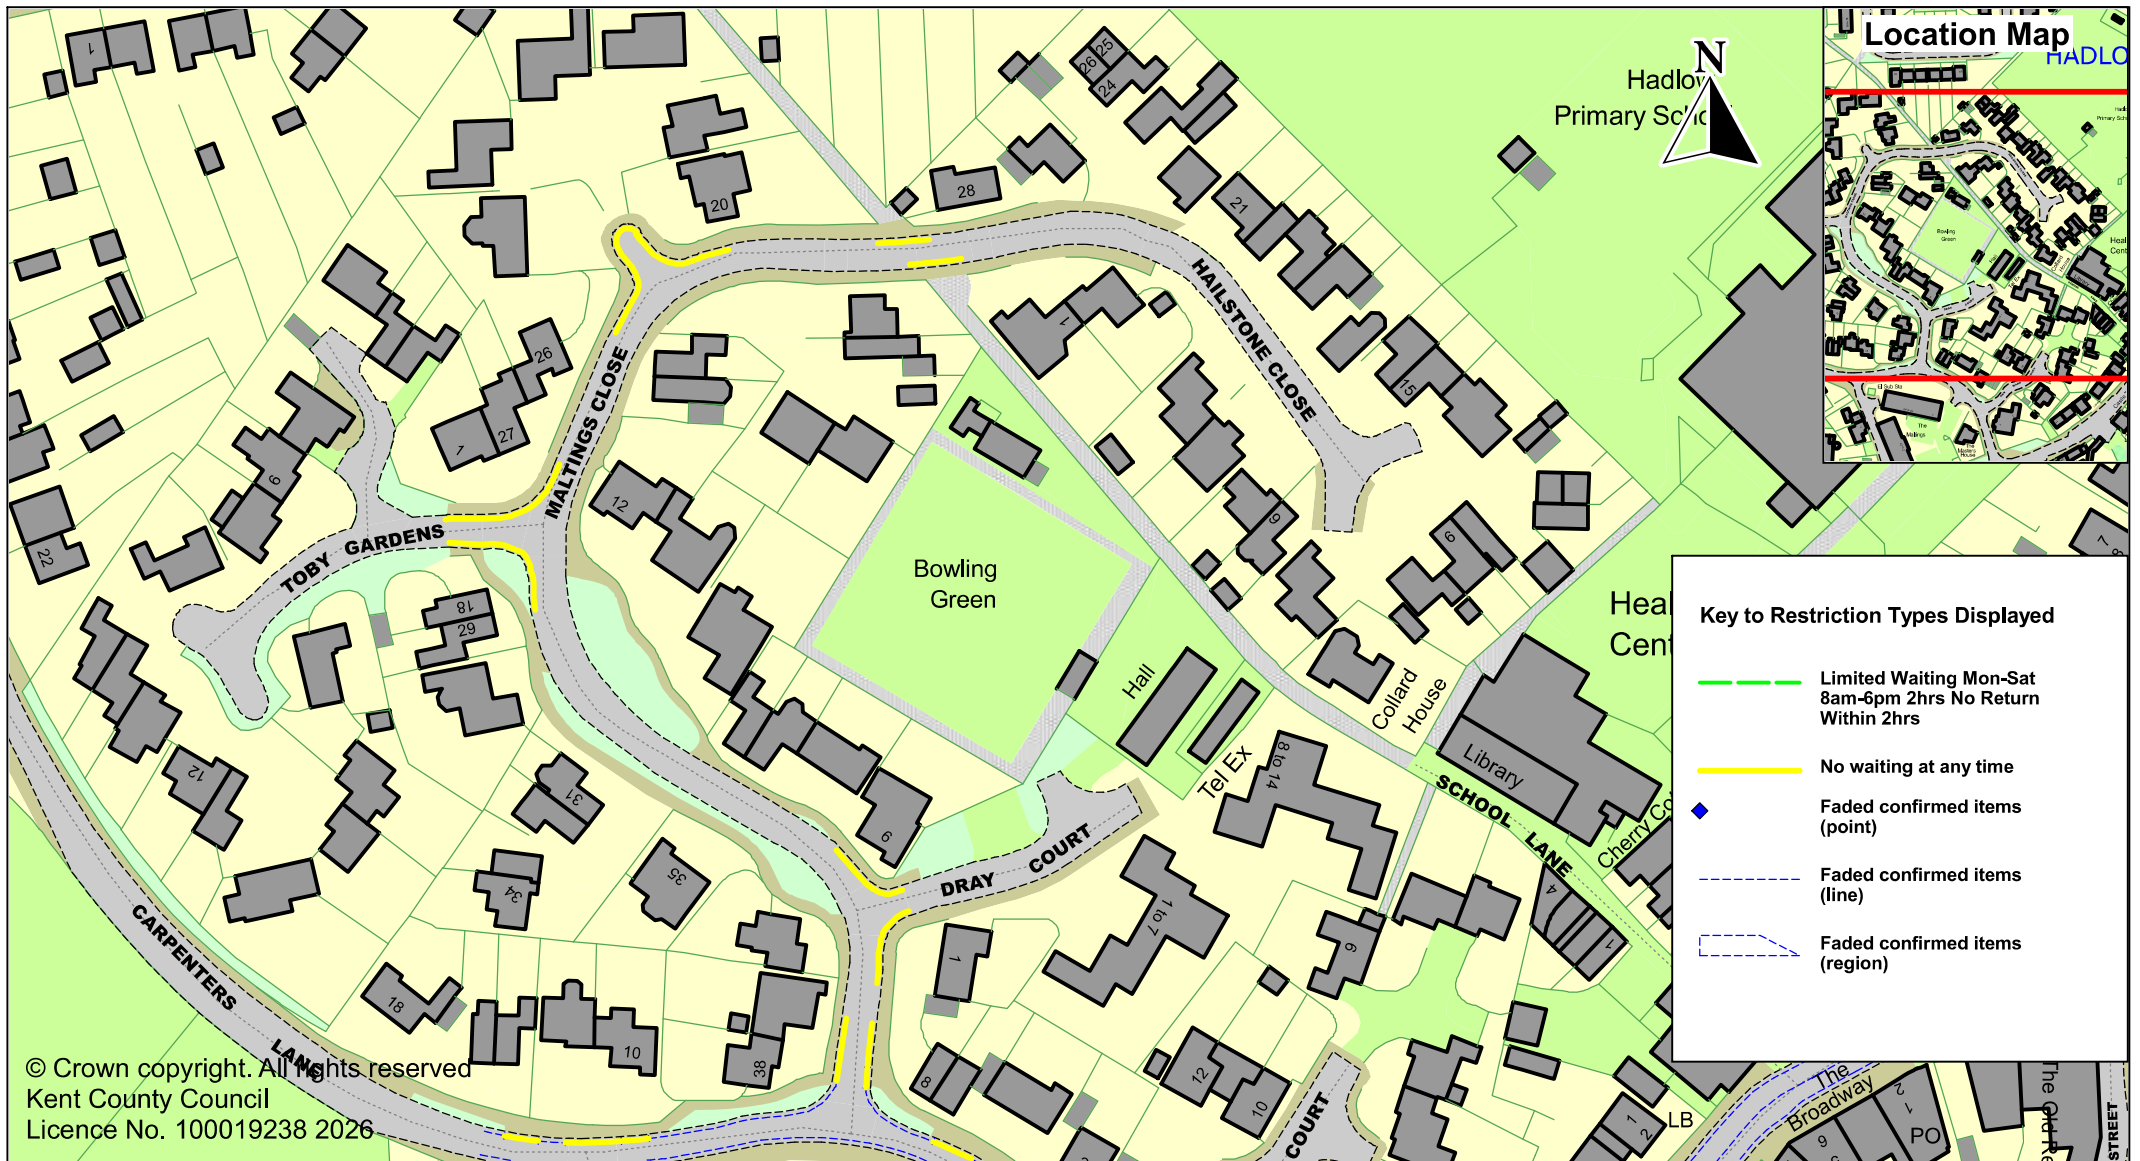



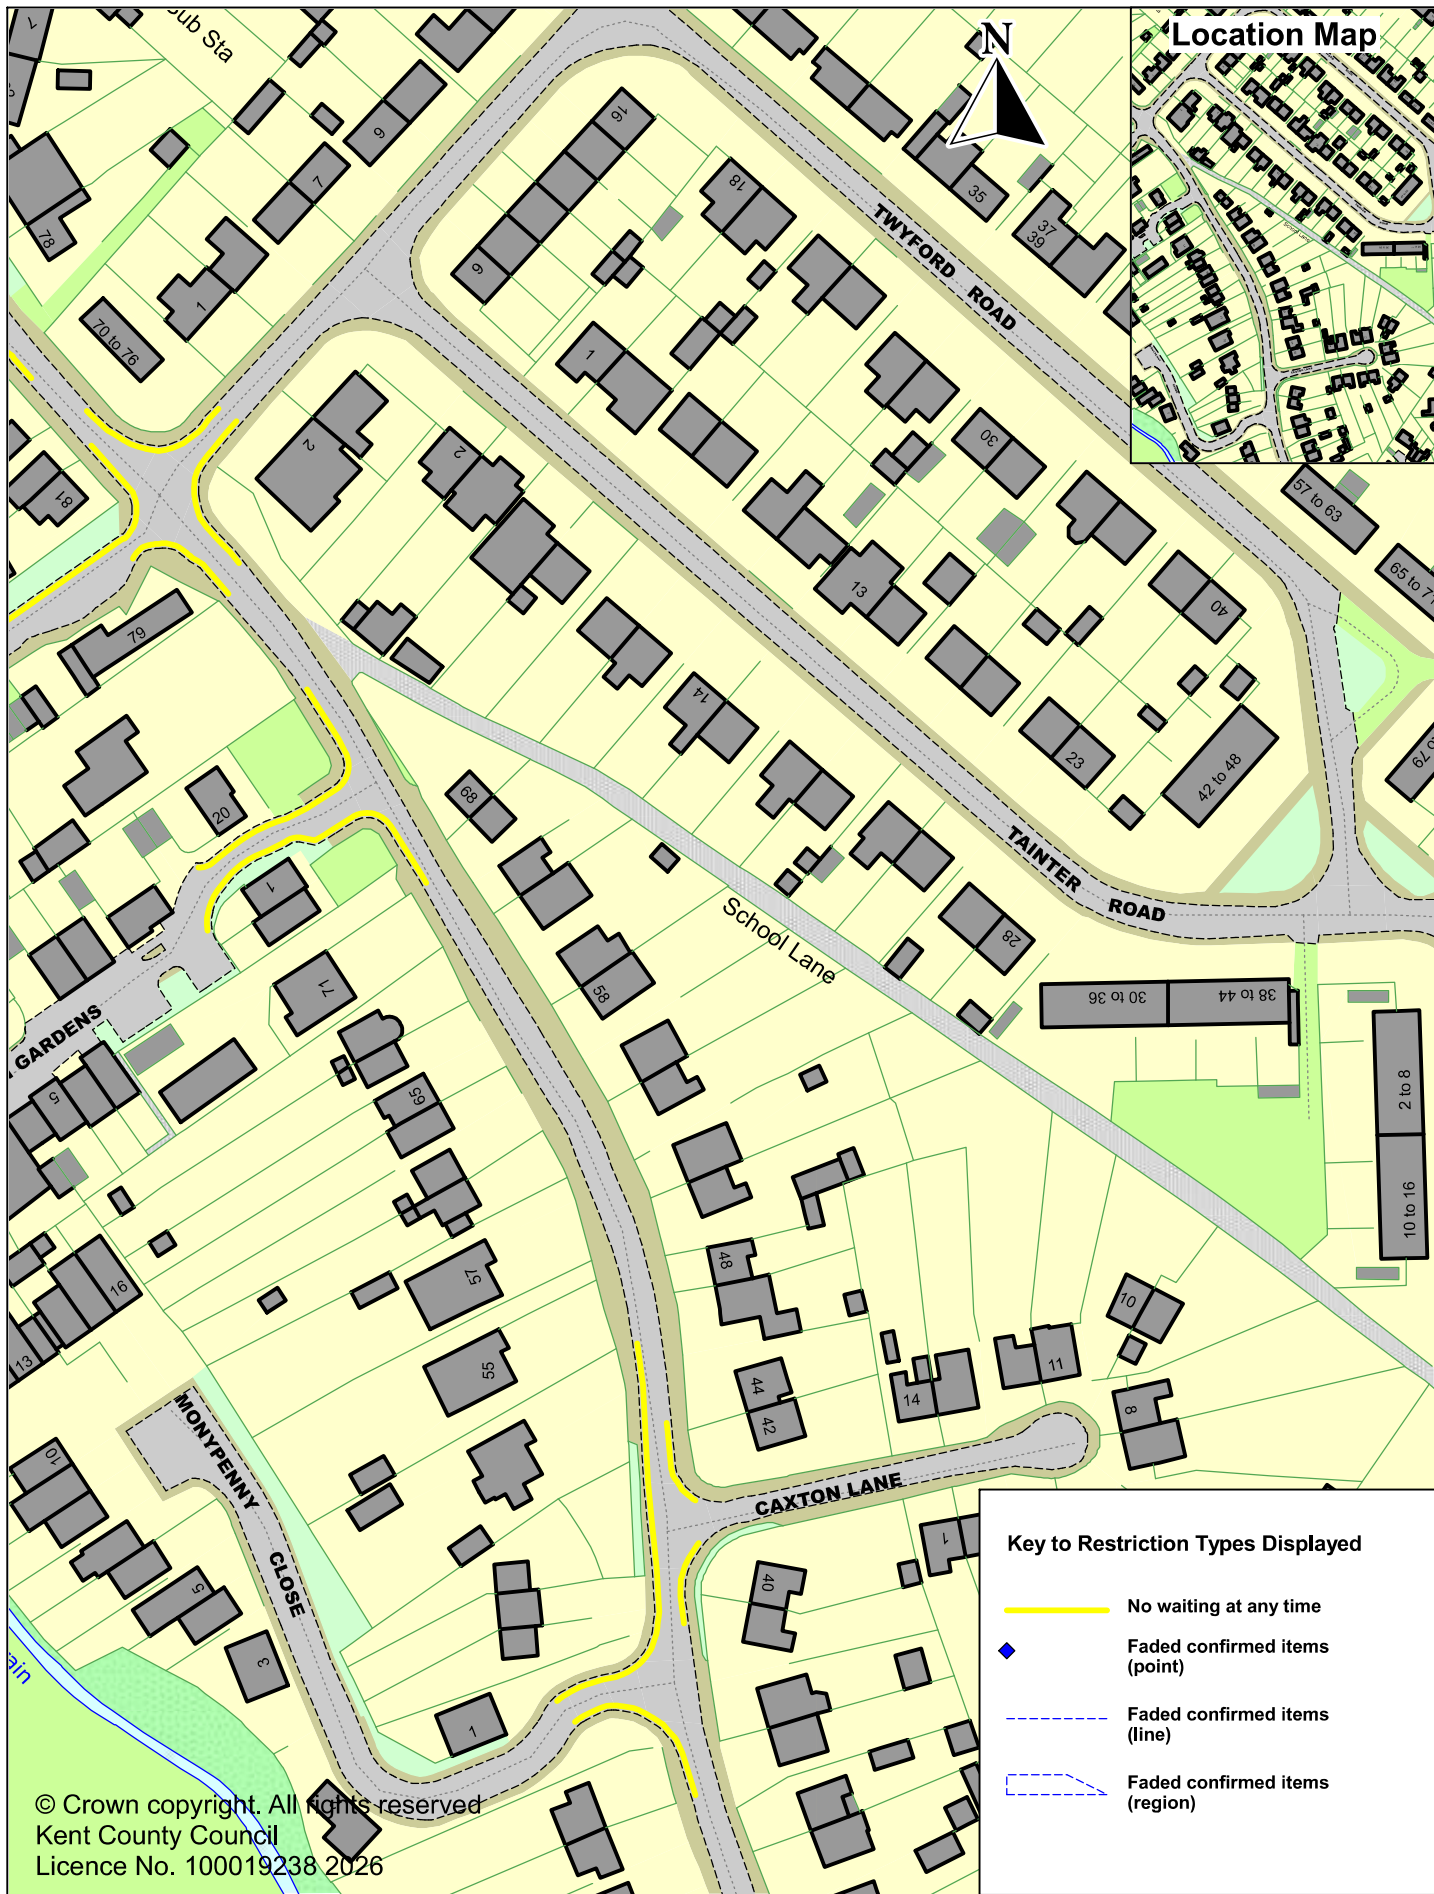

Parking Action Plan - Hadlow Parking Review
 New double yellow lines

SCALE	1 : 1250
DATE	22/04/2026
DRAWING No.	HPR-04
DRAWN BY	ACB



© Crown copyright. All rights reserved
 Kent County Council
 Licence No. 100019238 2026


Key to Restriction Types Displayed

-  No waiting at any time
-  Faded confirmed items (point)
-  Faded confirmed items (line)
-  Faded confirmed items (region)



Parking Action Plan - Hadlow Parking Review
 New double yellow lines

SCALE	1 : 1250
DATE	22/04/2026
DRAWING No.	HPR-05
DRAWN BY	ACB

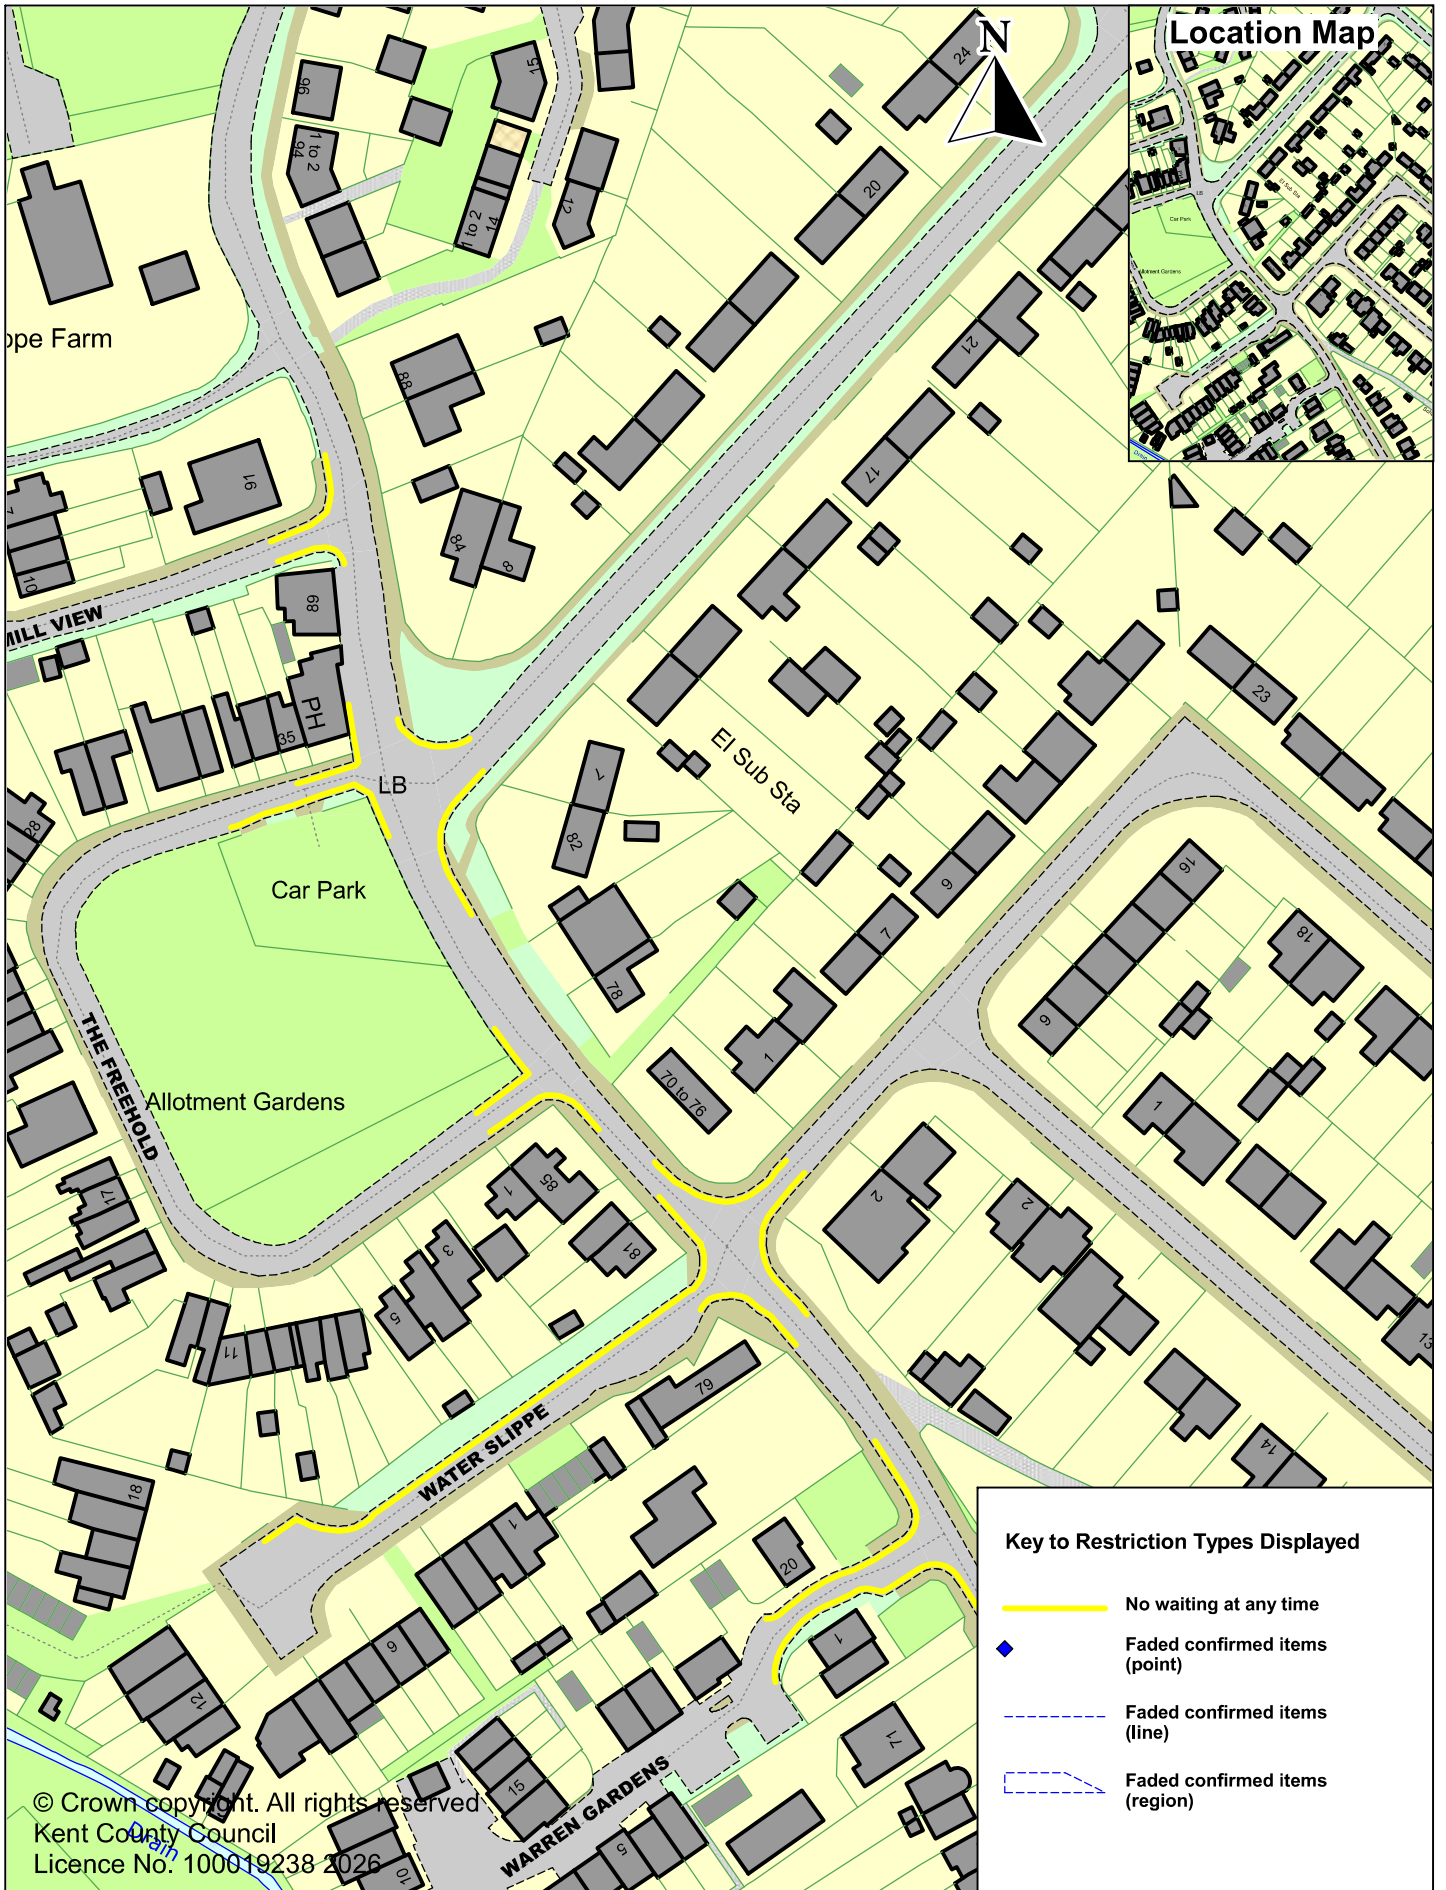


© Crown copyright. All rights reserved
 Kent County Council
 Licence No. 100019238 2026

Parking Action Plan - Hadlow Parking Review
 New double yellow lines



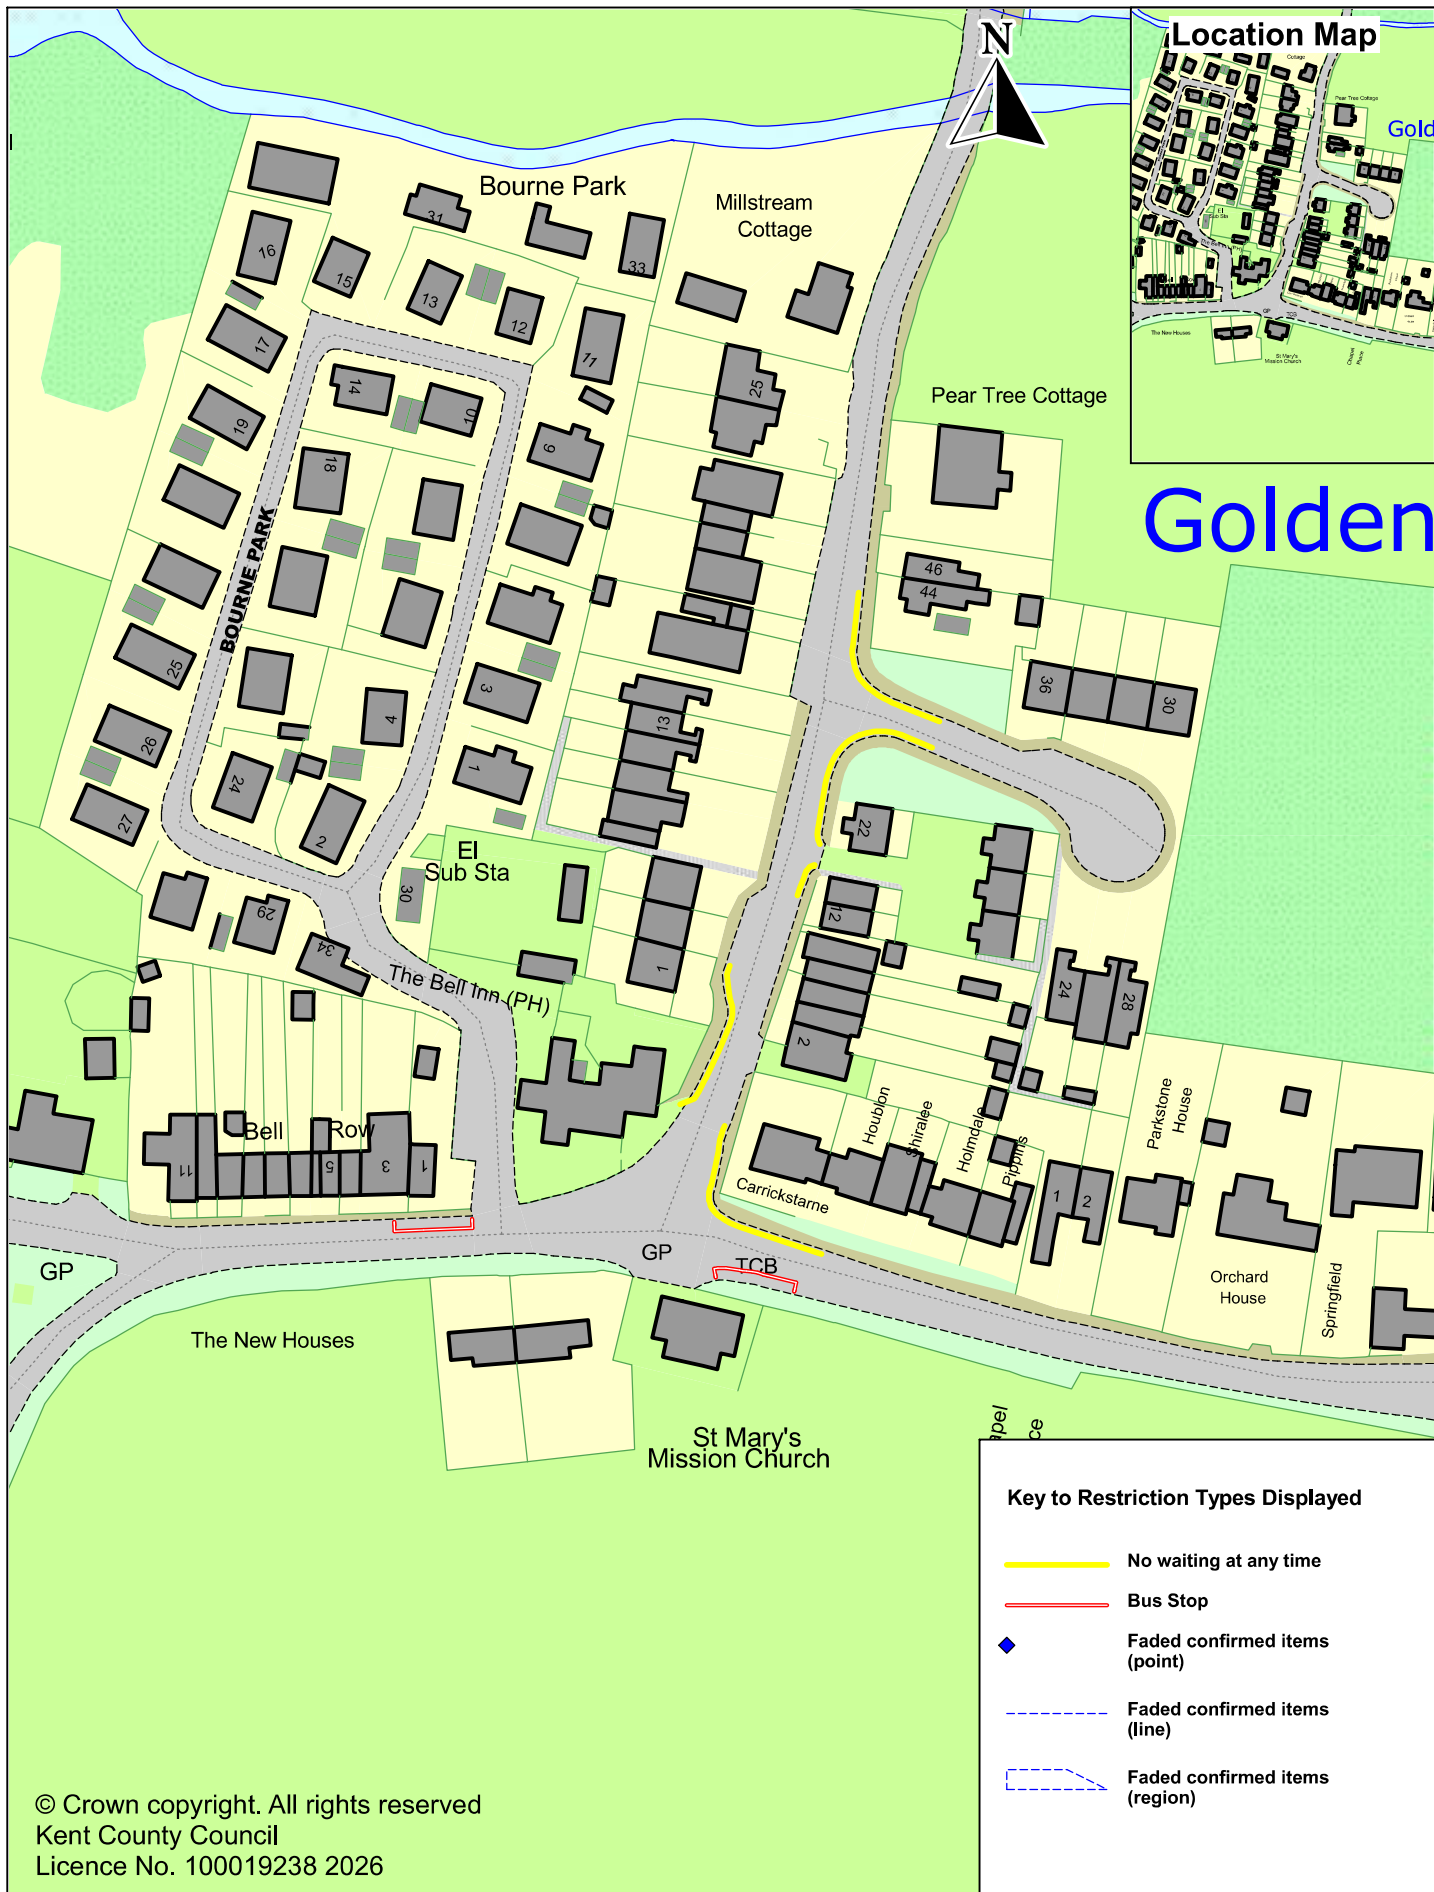


SCALE	1 : 1250
DATE	22/04/2026
DRAWING No.	HPR-06
DRAWN BY	ACB





© Crown copyright. All rights reserved
 Kent County Council
 Licence No. 100019238 2026

Key to Restriction Types Displayed

-  No waiting at any time
-  Bus Stop
-  Faded confirmed items (point)
-  Faded confirmed items (line)
-  Faded confirmed items (region)



Parking Action Plan - Hadlow Parking Review
 Golden Green
 New double yellow lines and bus stops

SCALE	1 : 1250
DATE	22/04/2026
DRAWING No.	HPR-07
DRAWN BY	ACB