


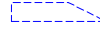


© Crown copyright. All rights reserved  
 Kent County Council  
 Licence No. 100019238 2026


**Key to Restriction Types Displayed**

-  No waiting at any time
-  Faded confirmed items (point)
-  Faded confirmed items (line)
-  Faded confirmed items (region)






 

Parking Action Plan - Access Group 11  
 Rock Road, Borough Green  
 Remove parking bay and new double yellow lines

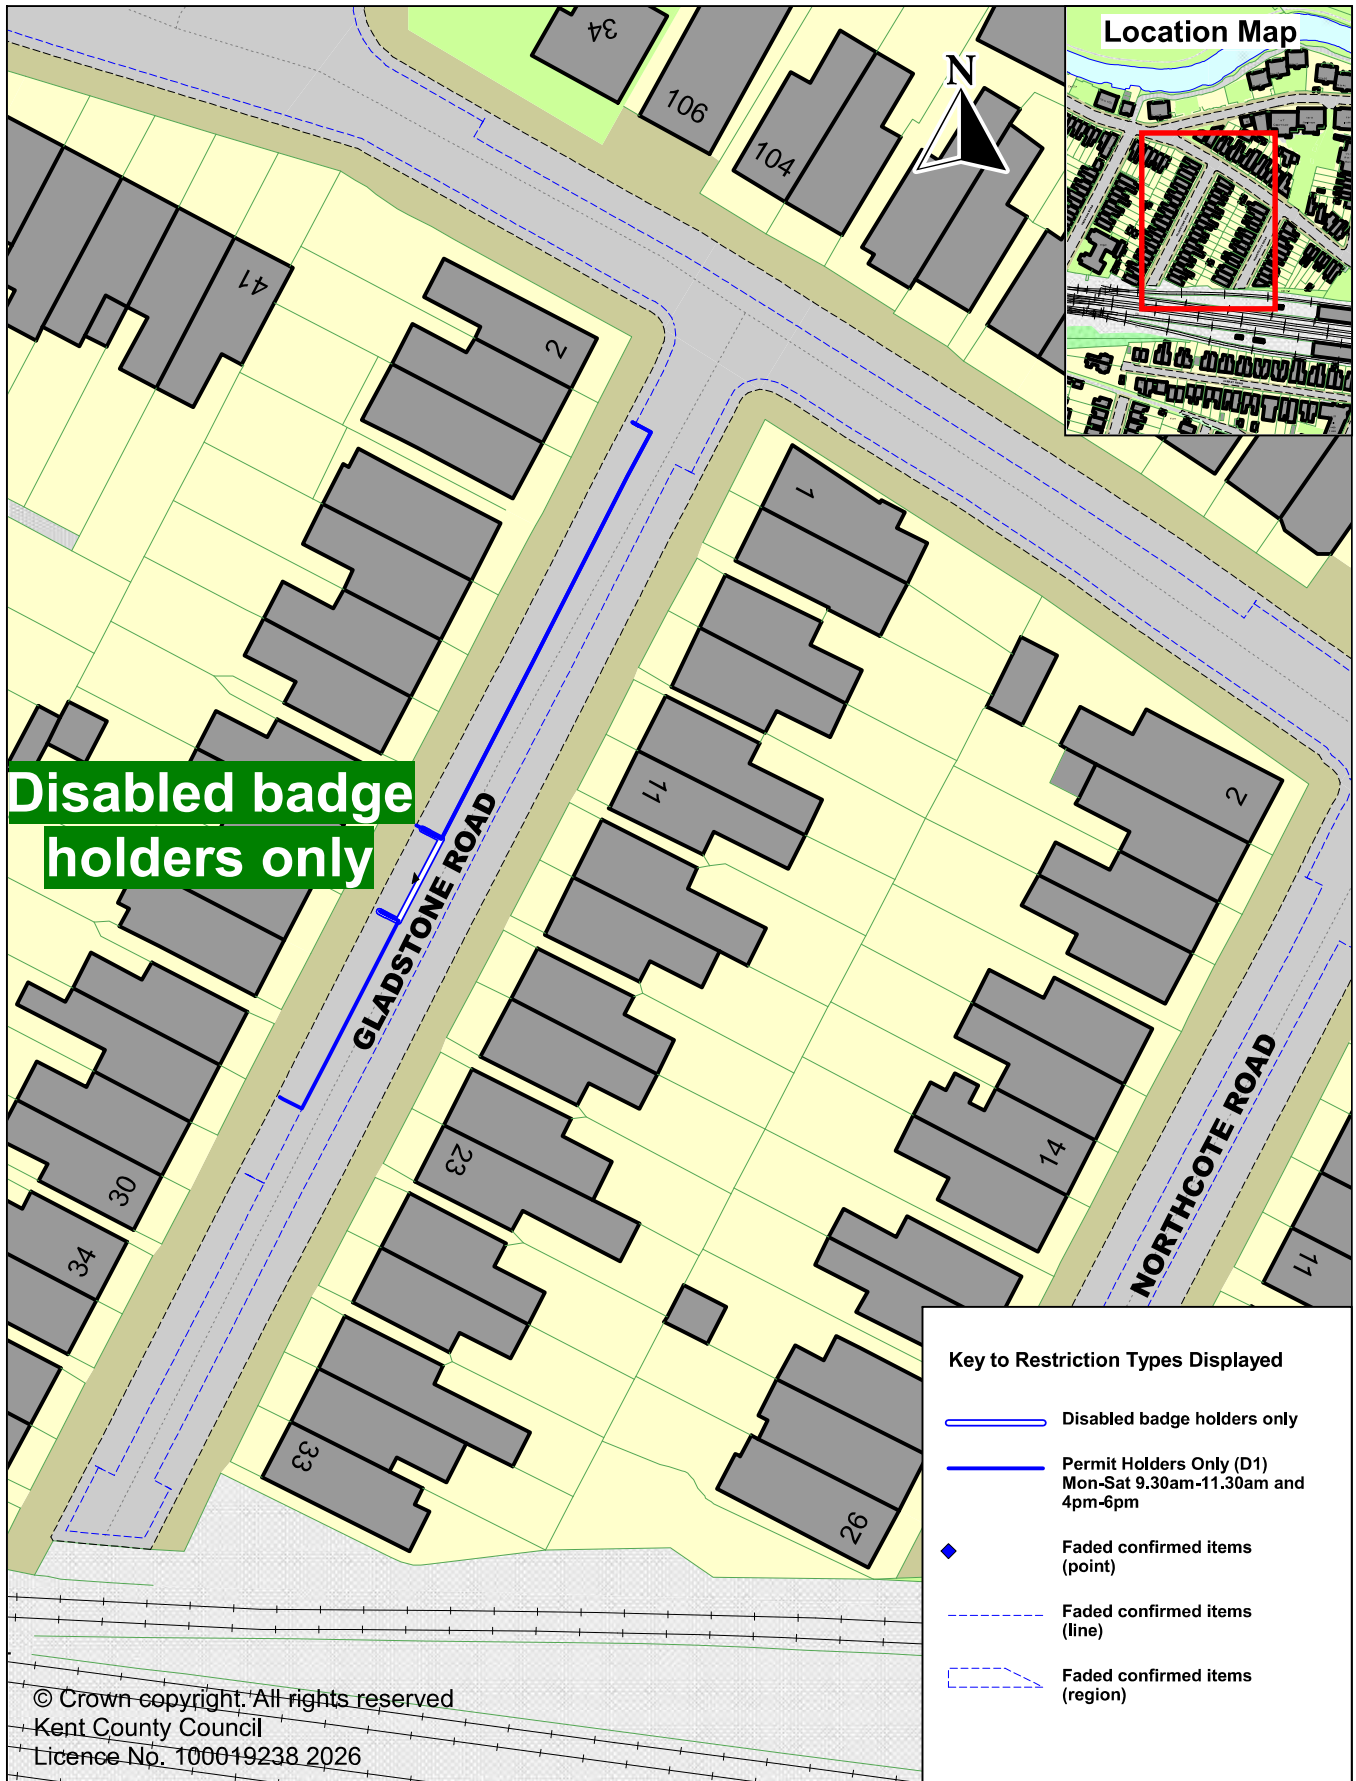SCALE	1 : 500
DATE	21/04/2026
DRAWING No.	AG11-1
DRAWN BY	ACB



**Disabled badge holders only**

**Key to Restriction Types Displayed**


-  Disabled badge holders only
-  Permit Holders Only (D1)  
Mon-Sat 9.30am-11.30am and 4pm-6pm
-  Faded confirmed items (point)
-  Faded confirmed items (line)
-  Faded confirmed items (region)

© Crown copyright. All rights reserved  
 Kent County Council  
 Licence No. 100019238 2026





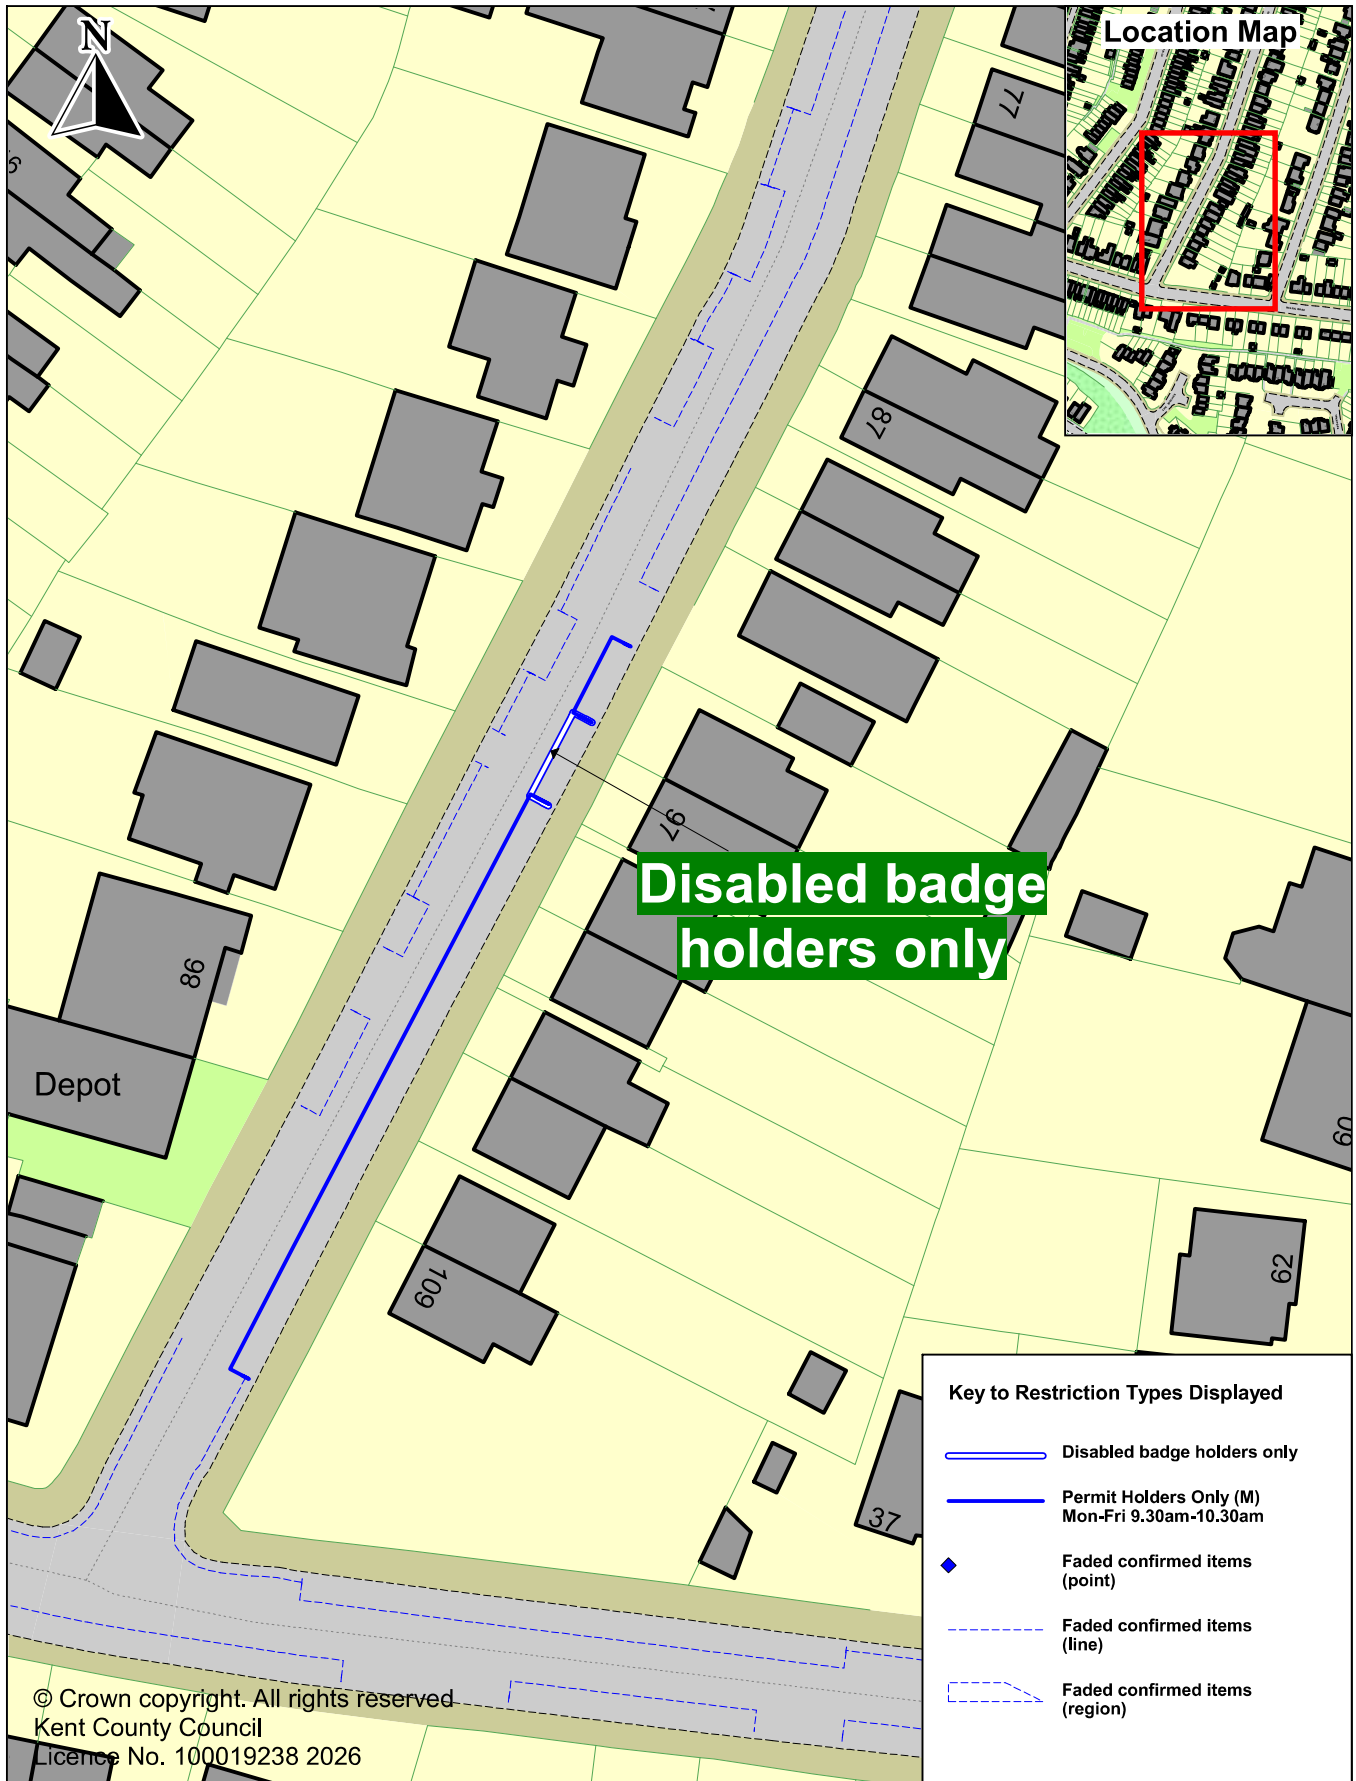


Parking Action Plan - Access Group 11  
 Gladstone Road, Tonbridge  
 New disabled parking bay

SCALE	1 : 500
DATE	21/04/2026
DRAWING No.	AG11-2
DRAWN BY	ACB



© Crown copyright. All rights reserved  
 Kent County Council  
 Licence No. 100019238 2026


**Key to Restriction Types Displayed**

-  Disabled badge holders only
-  Permit Holders Only (M)  
Mon-Fri 9.30am-10.30am
-  Faded confirmed items (point)
-  Faded confirmed items (line)
-  Faded confirmed items (region)




Parking Action Plan - Access Group 11  
 Judd Road, Tonbridge  
 New disabled parking bay

SCALE	1 : 500
DATE	21/04/2026
DRAWING No.	AG11-3
DRAWN BY	ACB

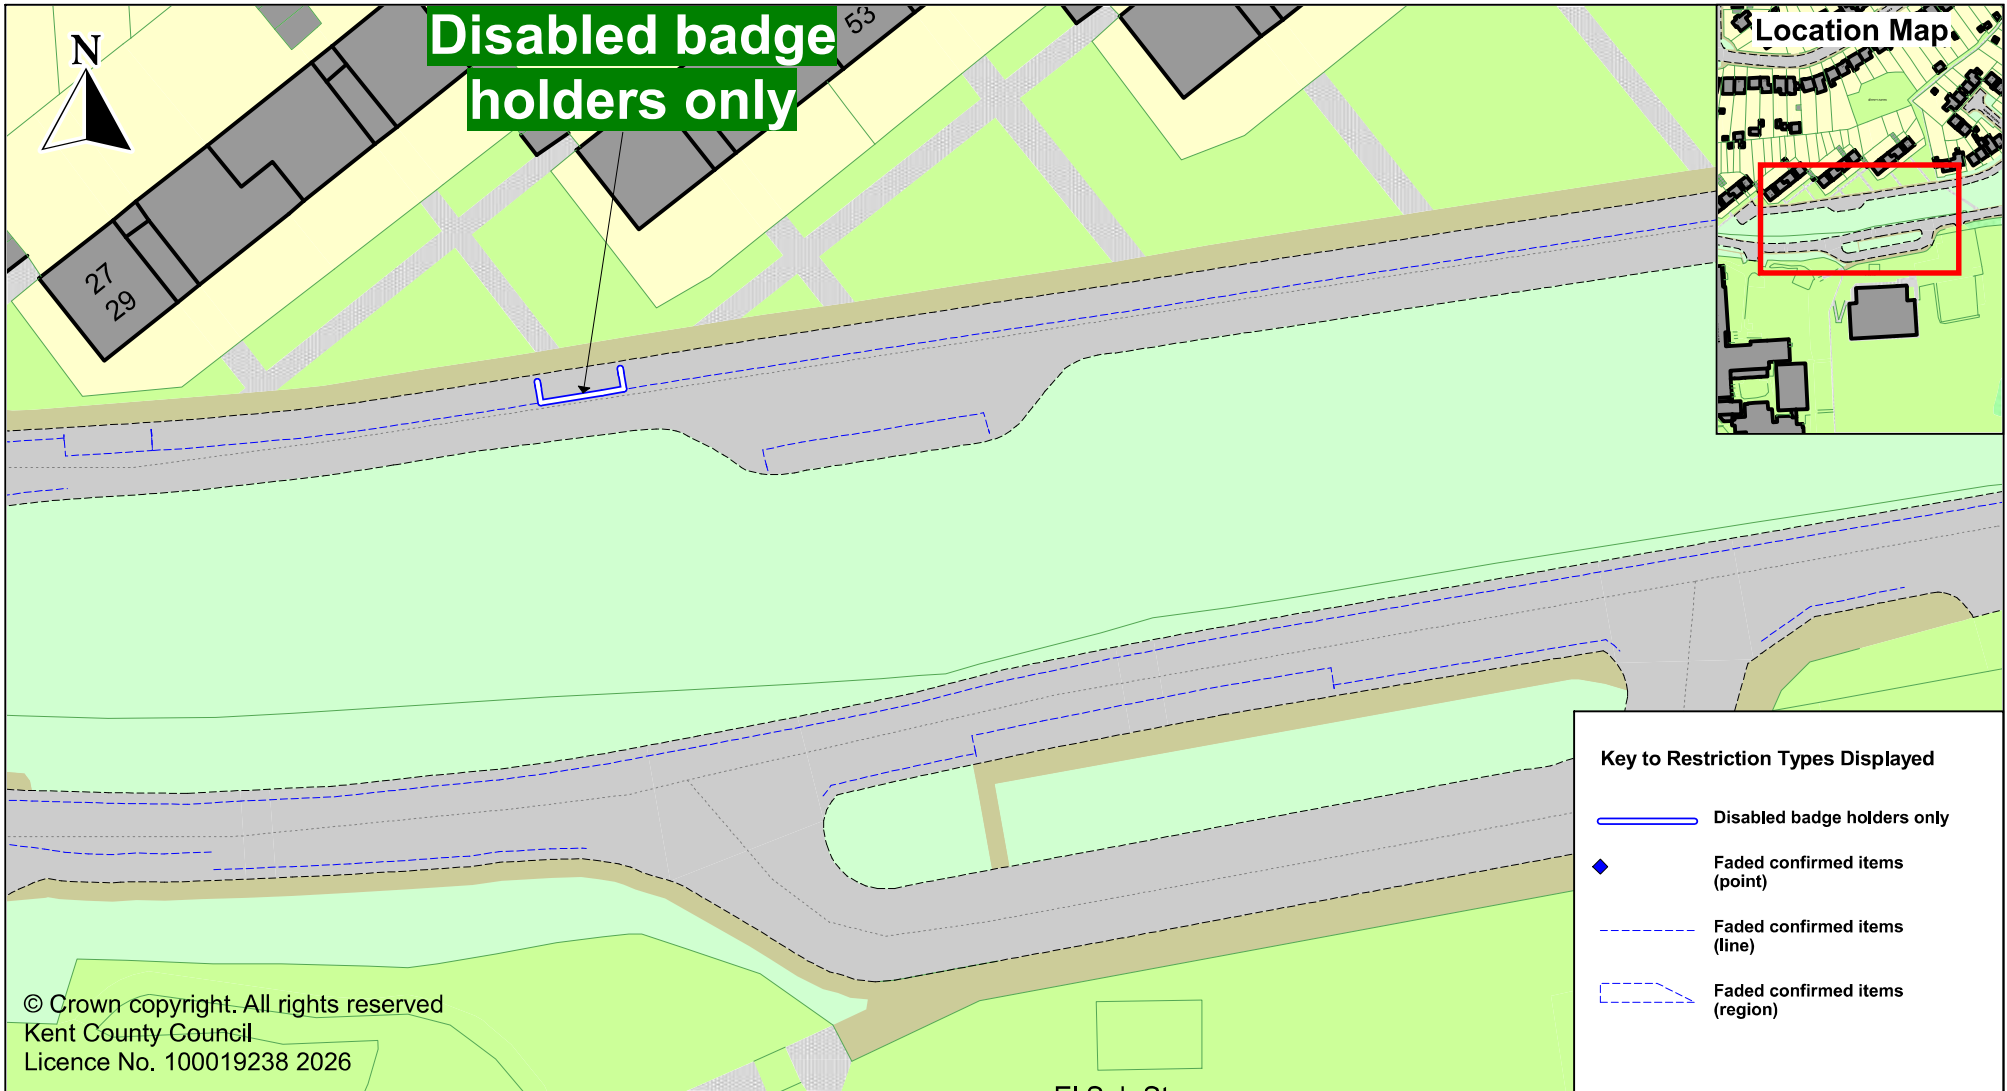

Parking Action Plan - Access Group 11  
Tudeley Lane, Tonbridge  
Convert advisory disabled parking bay to enforceable disabled parking bay


SCALE	1 : 500
DATE	21/04/2026
DRAWING No.	AG11-4
DRAWN BY	21/04/2026

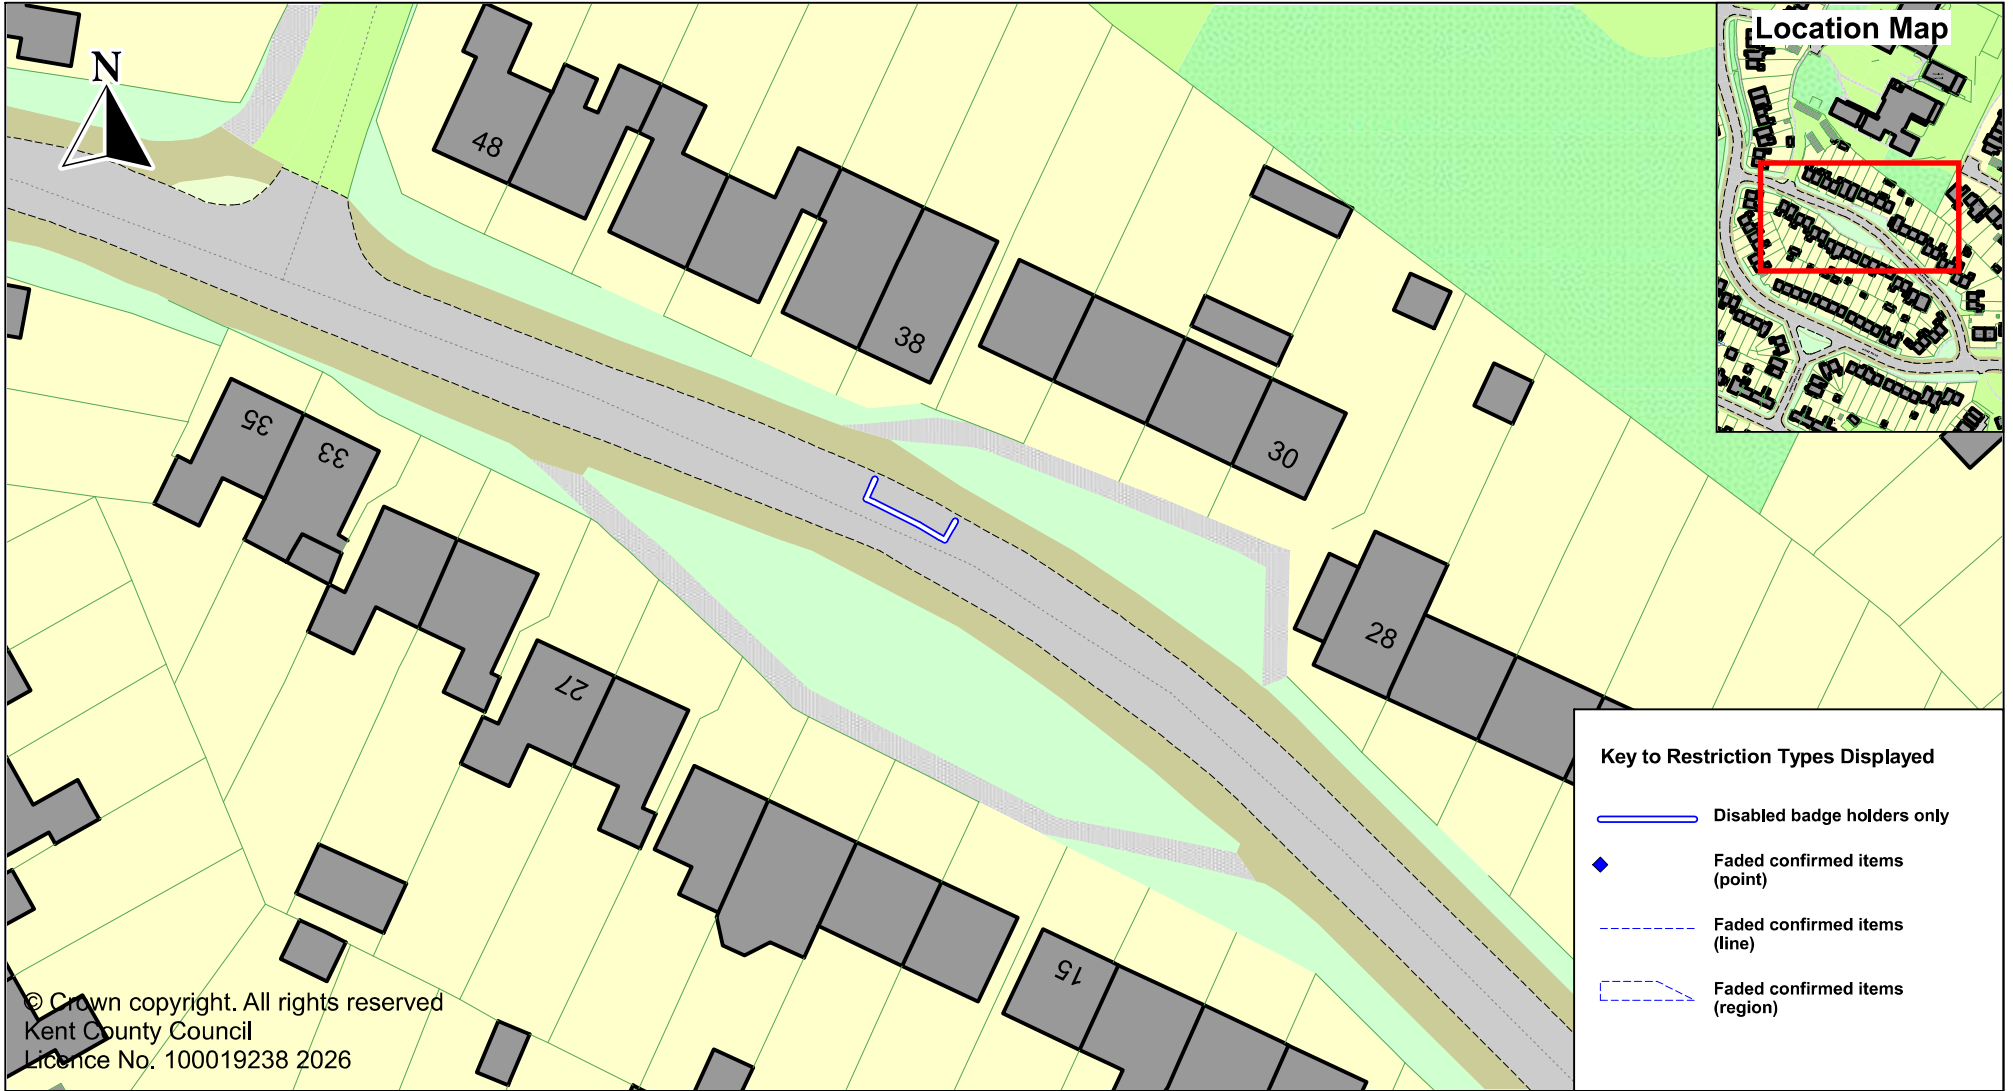





Parking Action Plan - Access Group 11  
 Wilson Road, Tonbridge  
 Convert advisory disabled parking bay to enforceable disabled parking bay

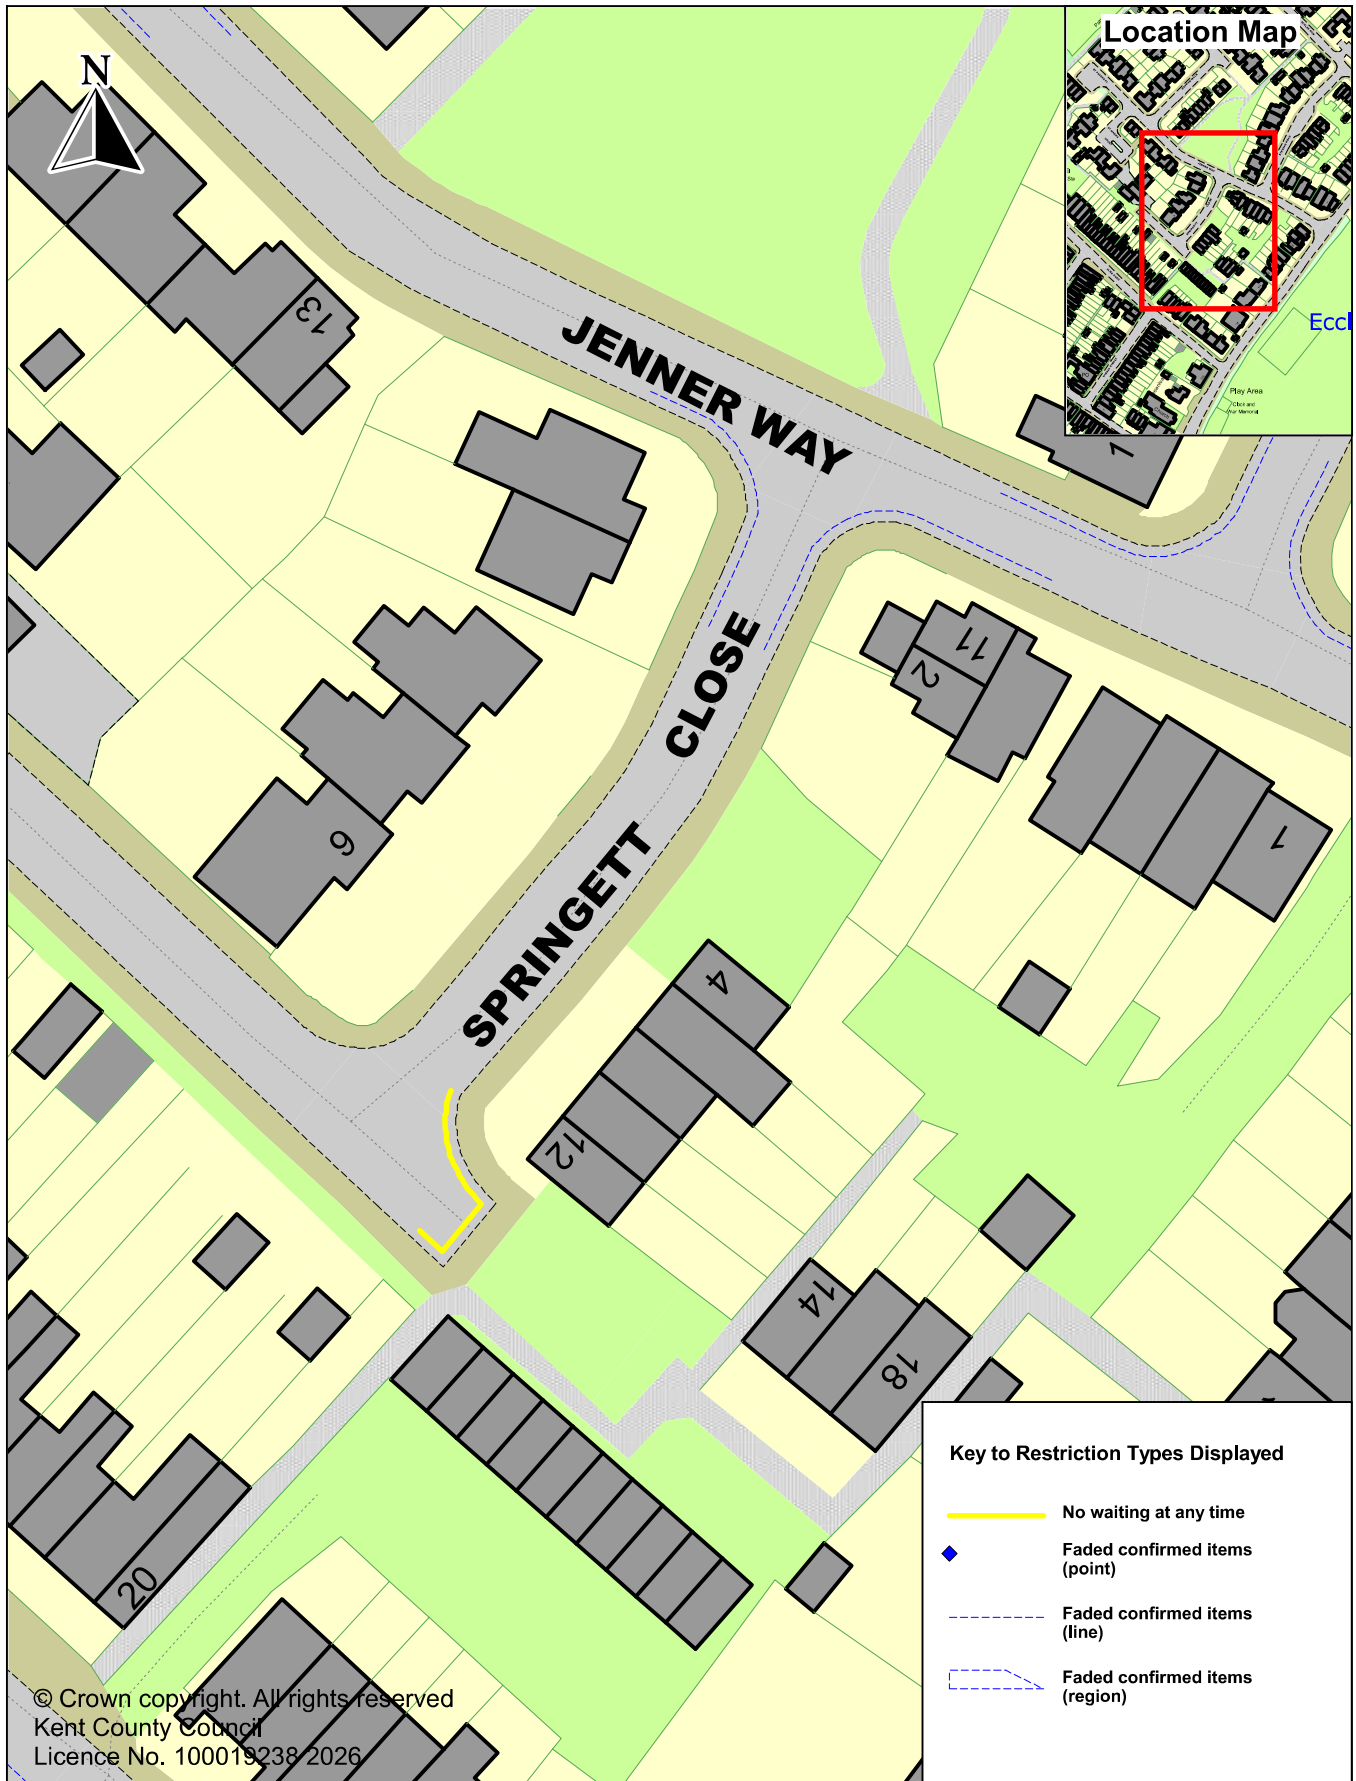SCALE	1 : 500
DATE	21/04/2026
DRAWING No.	AG11-5
DRAWN BY	ACB





© Crown copyright. All rights reserved  
 Kent County Council  
 Licence No. 100019238 2026

- Key to Restriction Types Displayed**
-  No waiting at any time
  -  Faded confirmed items (point)
  -  Faded confirmed items (line)
  -  Faded confirmed items (region)



Parking Action Plan - Access Group 11  
 Springett Close, Eccles  
 New double yellow lines

SCALE	1 : 500
DATE	21/04/2026
DRAWING No.	AG11-6
DRAWN BY	ACB