



**LOCATION PLAN
NOT TO SCALE**

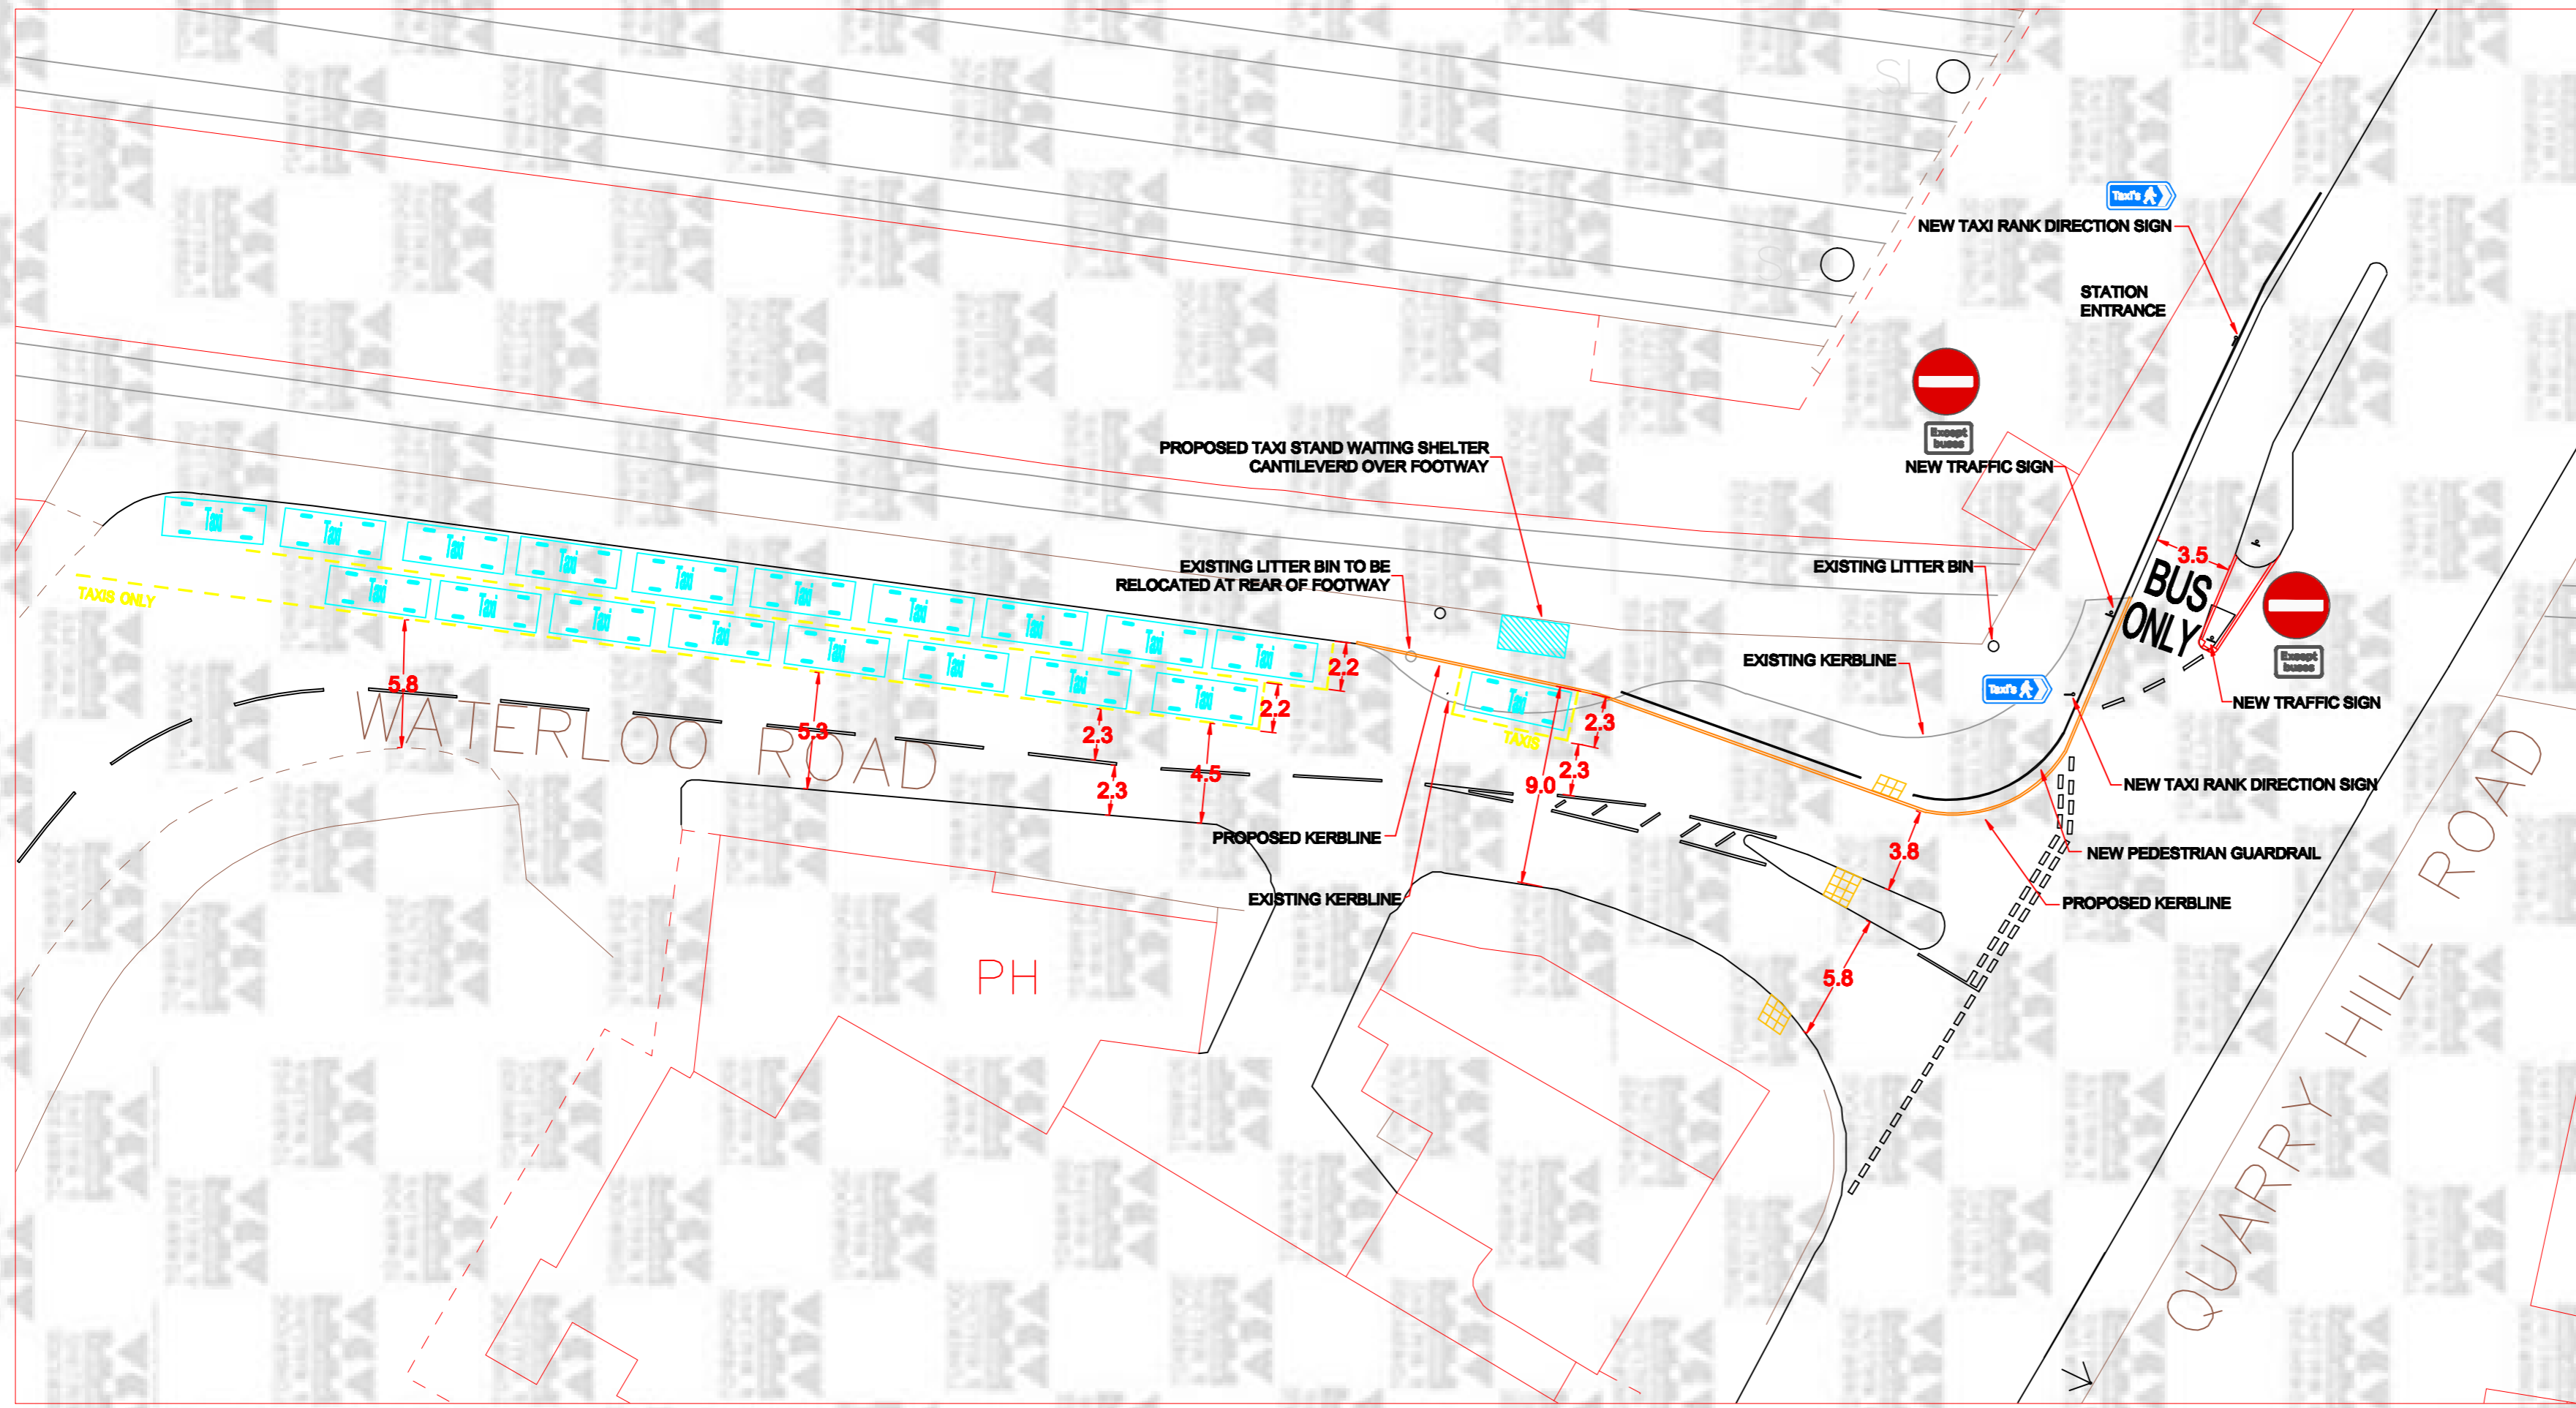

NOTES:

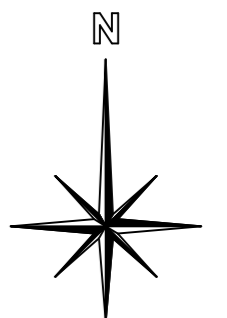

Based upon the Ordnance Survey mapping with the permission of the Controller of Her Majesty's Stationary Office (C) Crown copyright. Unauthorised reproduction infringes Crown Copyright and may lead to prosecution or civil proceedings. Kent County Council licence No. 100018238, August 19, 2005.

REV.	DESCRIPTION	DATE	DRAWN



Mid Kent Division
Doubleday House
St Michael's Close
Aylesford
Kent ME20 7BU
 TEL 08456 247 800

PROJECT
TONBRIDGE STATION
PROVISION OF TAXI RANK FACILITIES

DRG.TITLE
OUTLINE DESIGN DRAWING FOR CONSULTATION

SCALE(S)	1:250	
DRAWN	DH	DATE 16/08/2009
DRG.No.	DH/TONTAXI/OUTLINE2	REV. A