


- KEY:
- Carriageway Improvement
 - Footway
 - Property access
 - Verge / Embankment / Landscaping

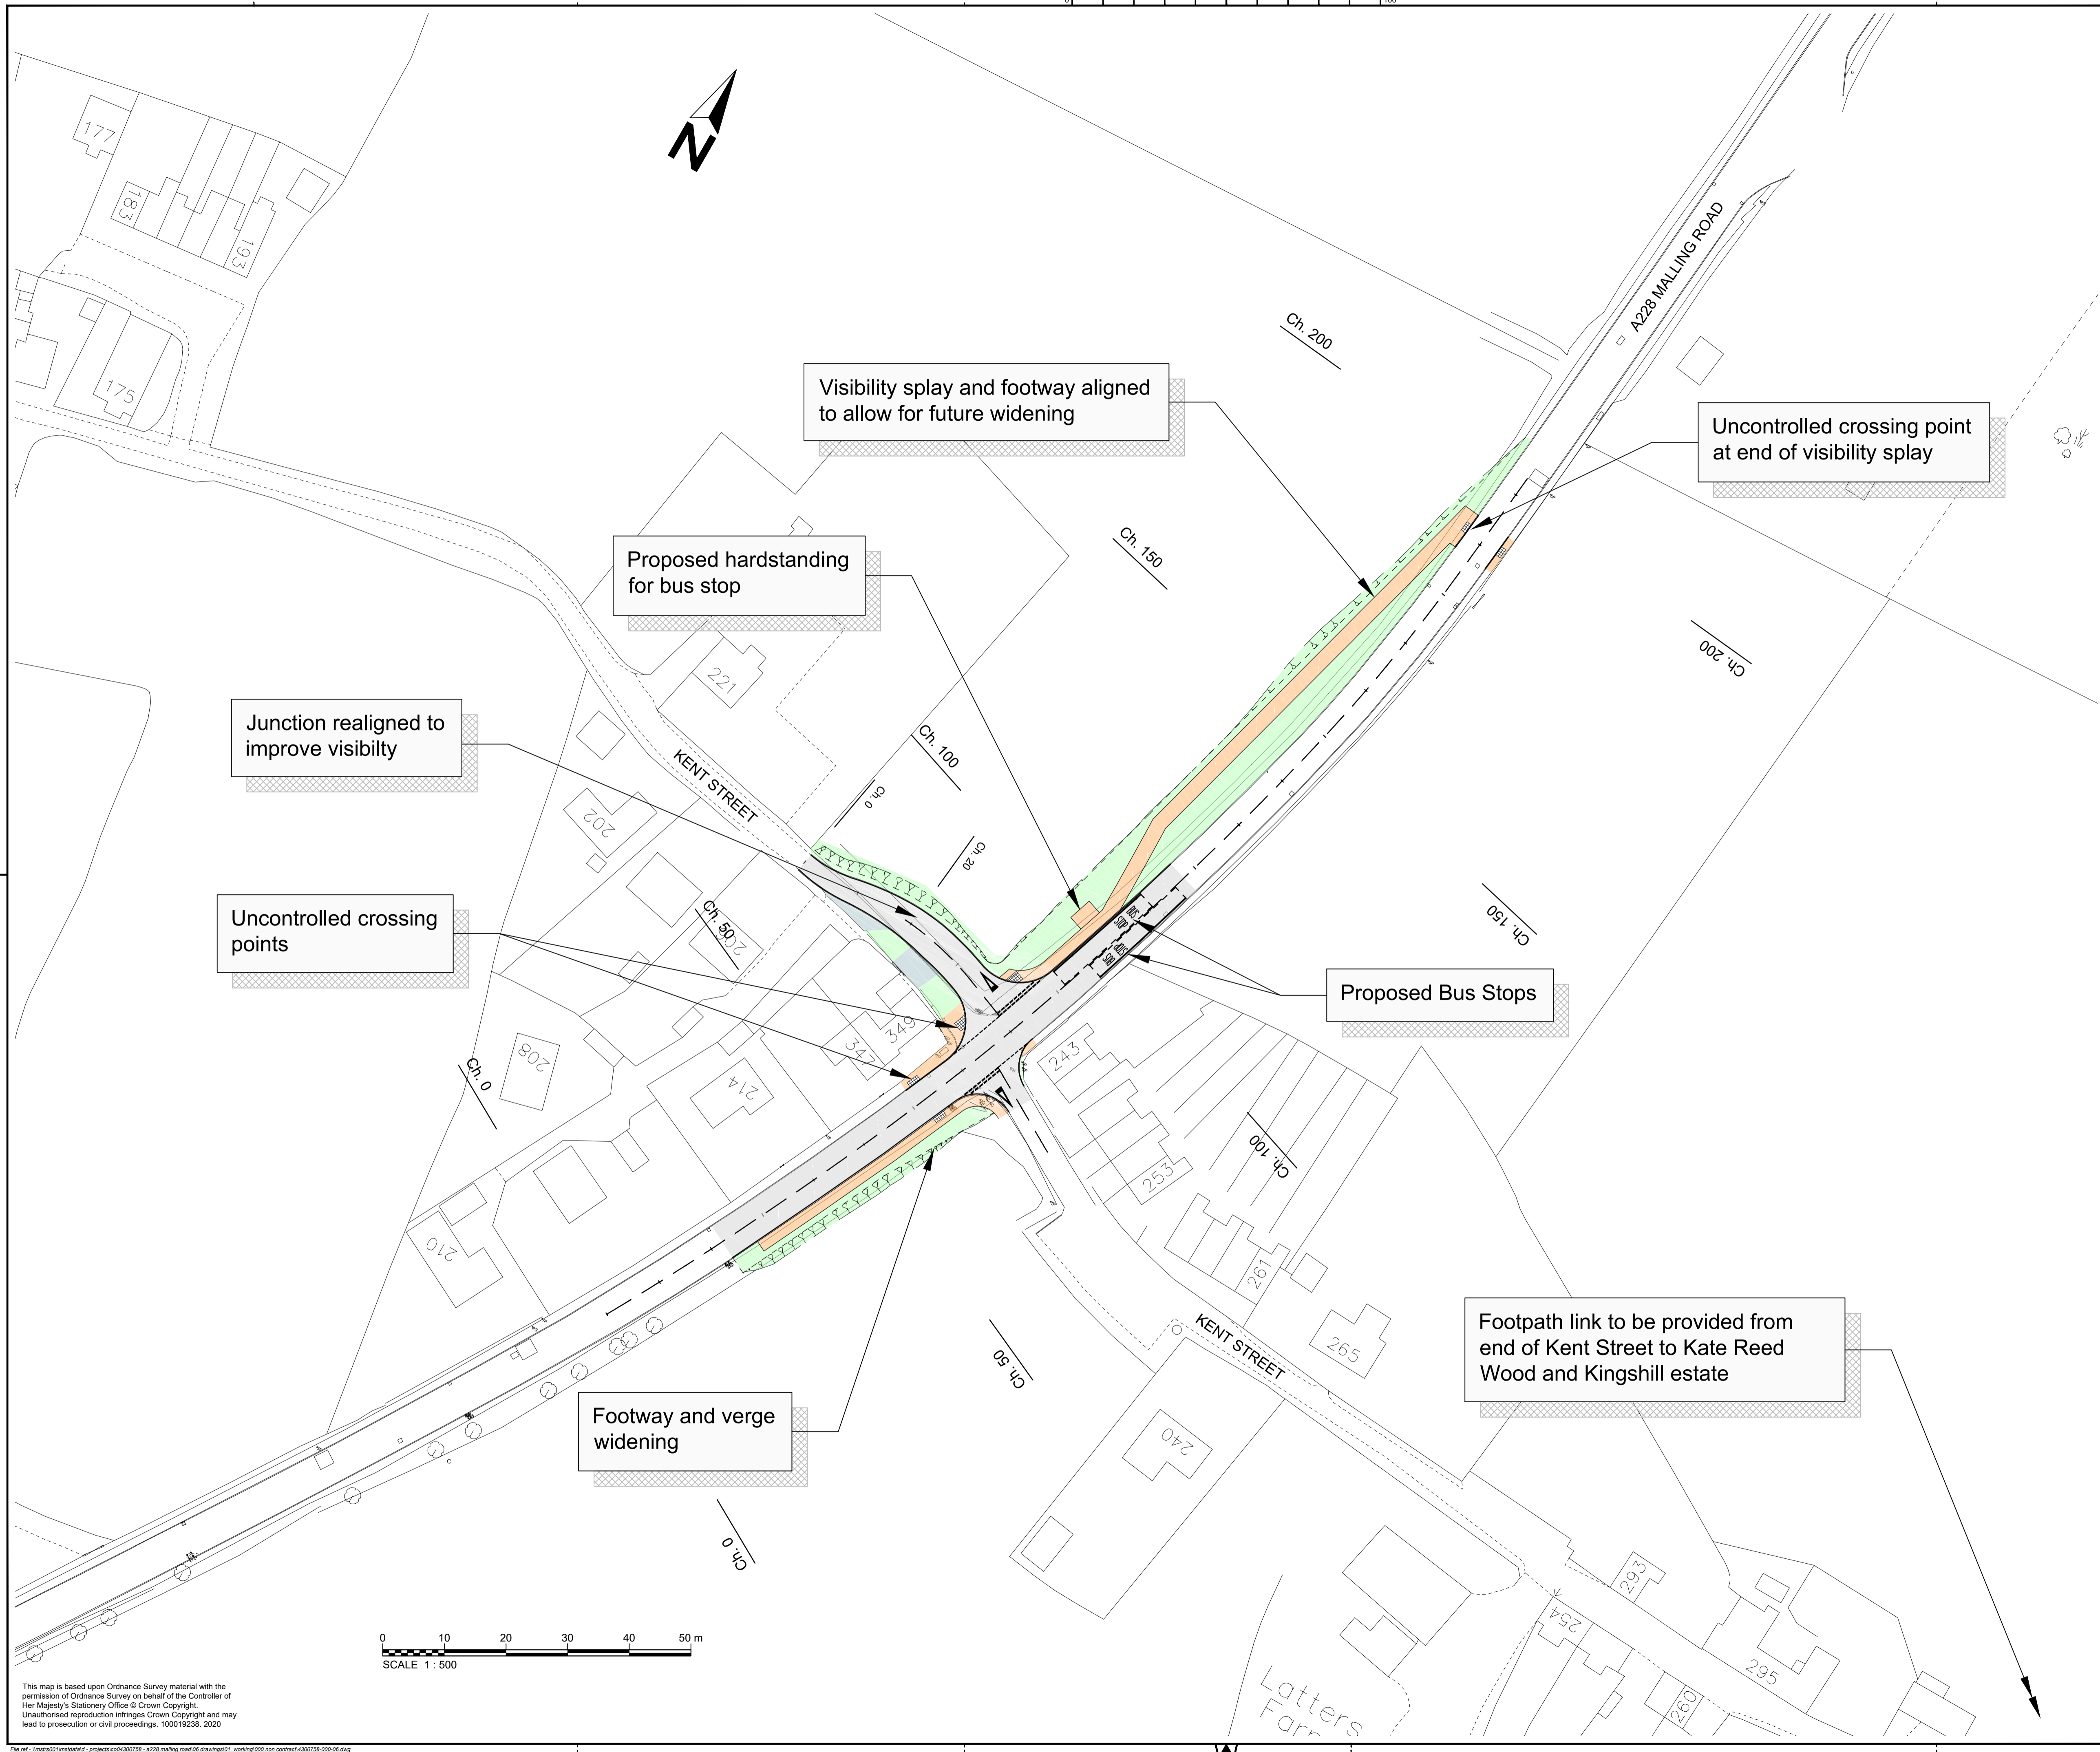

Rev	Revision details	Chkd	Appd	Date
A	Drawing title amended.	SG	RJHF	02.10.20

Drawn:	JR	Preliminary	<input checked="" type="checkbox"/>
Design:	-	For comment	<input type="checkbox"/>
Chkd:	RJHF	For tender	<input type="checkbox"/>
Appd:	RJHF	For construction	<input type="checkbox"/>
Date:	10.06.2020	As constructed	<input type="checkbox"/>



Project Name
**A228 MALLING ROAD,
MEREWORTH**

Drawing Title
**PROPOSED LAYOUT - OPTION 1
VISIBILITY IMPROVEMENTS**

Original Drawing Size :	A1	Dimensions :	Metres
Scale :	1:500	Copyright ©	Amey

Drawing No	4300758/000/06	Rev	A
------------	----------------	-----	---

This map is based upon Ordnance Survey material with the permission of Ordnance Survey on behalf of the Controller of Her Majesty's Stationery Office © Crown Copyright. Unauthorised reproduction infringes Crown Copyright and may lead to prosecution or civil proceedings. 100019238, 2020