


- KEY:**
- Carriageway Improvement
  - Footway
  - Property access
  - Verge / Embankment / Landscaping

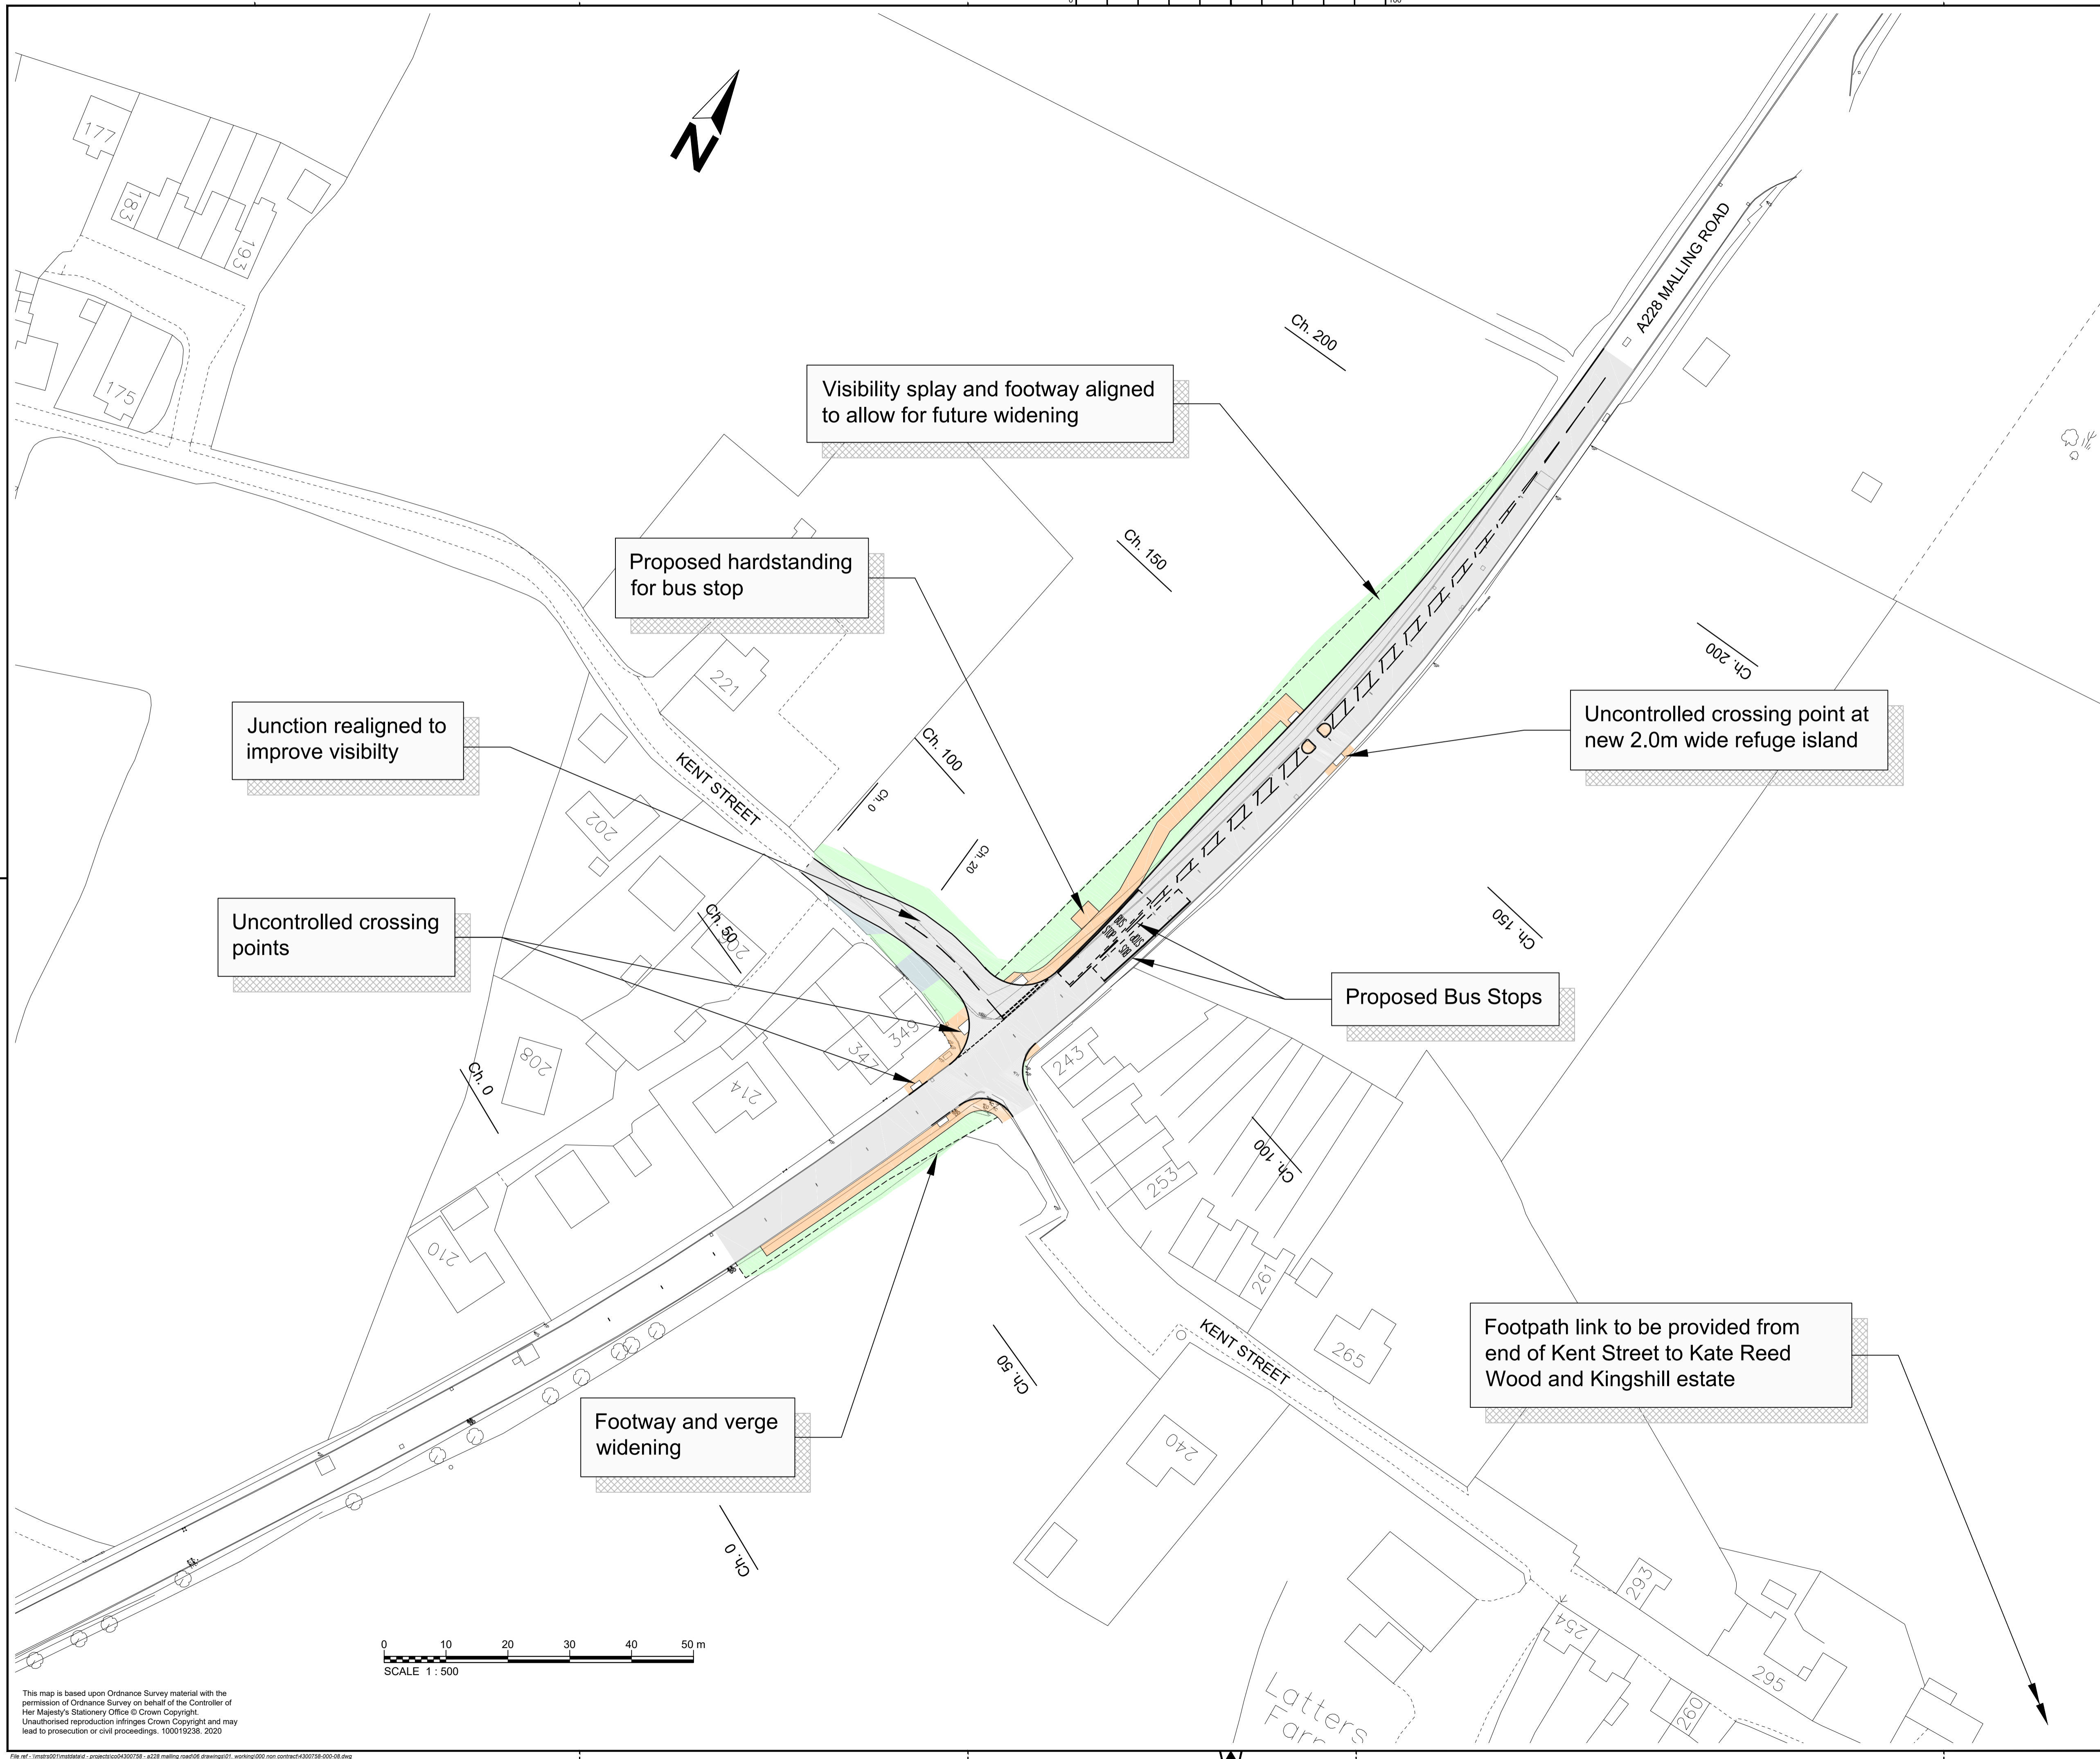

Rev	Revision details	Chkd	Appd	Date
A	Drawing title amended.	SG	RJHF	02.10.20

Drawn: JR	Preliminary	<input checked="" type="checkbox"/>
Design: -	For comment	<input type="checkbox"/>
Chkd: RBF	For tender	<input type="checkbox"/>
Appd: RJHF	For construction	<input type="checkbox"/>
Date: 29.07.2020	As constructed	<input type="checkbox"/>



Project Name  
**A228 MALLING ROAD,  
MEREWORTH**

Drawing Title  
**PROPOSED LAYOUT - OPTION 2  
NEW REFUGE ISLAND**

Original Drawing Size : A1	Dimensions : Metres
Scale : 1:500	Copyright © Amey

Drawing No <b>4300758/000/08</b>	Rev <b>A</b>
-------------------------------------	-----------------

This map is based upon Ordnance Survey material with the permission of Ordnance Survey on behalf of the Controller of Her Majesty's Stationery Office © Crown Copyright. Unauthorised reproduction infringes Crown Copyright and may lead to prosecution or civil proceedings. 100019238, 2020