




Proposed 4.0m Wide Shared Footway/Cycle Route


Existing Carriageway Widened to Increase Lane Width

Proposed New Hedgerow

Proposed 1.0 metre Wide Safety Buffer

Proposed New Bus Stop

-  Proposed Footway
-  Proposed 4.0m Wide Shared Route
-  Proposed Carriageway Widening
-  Existing Carriageway Resurfaced
-  Proposed Verge

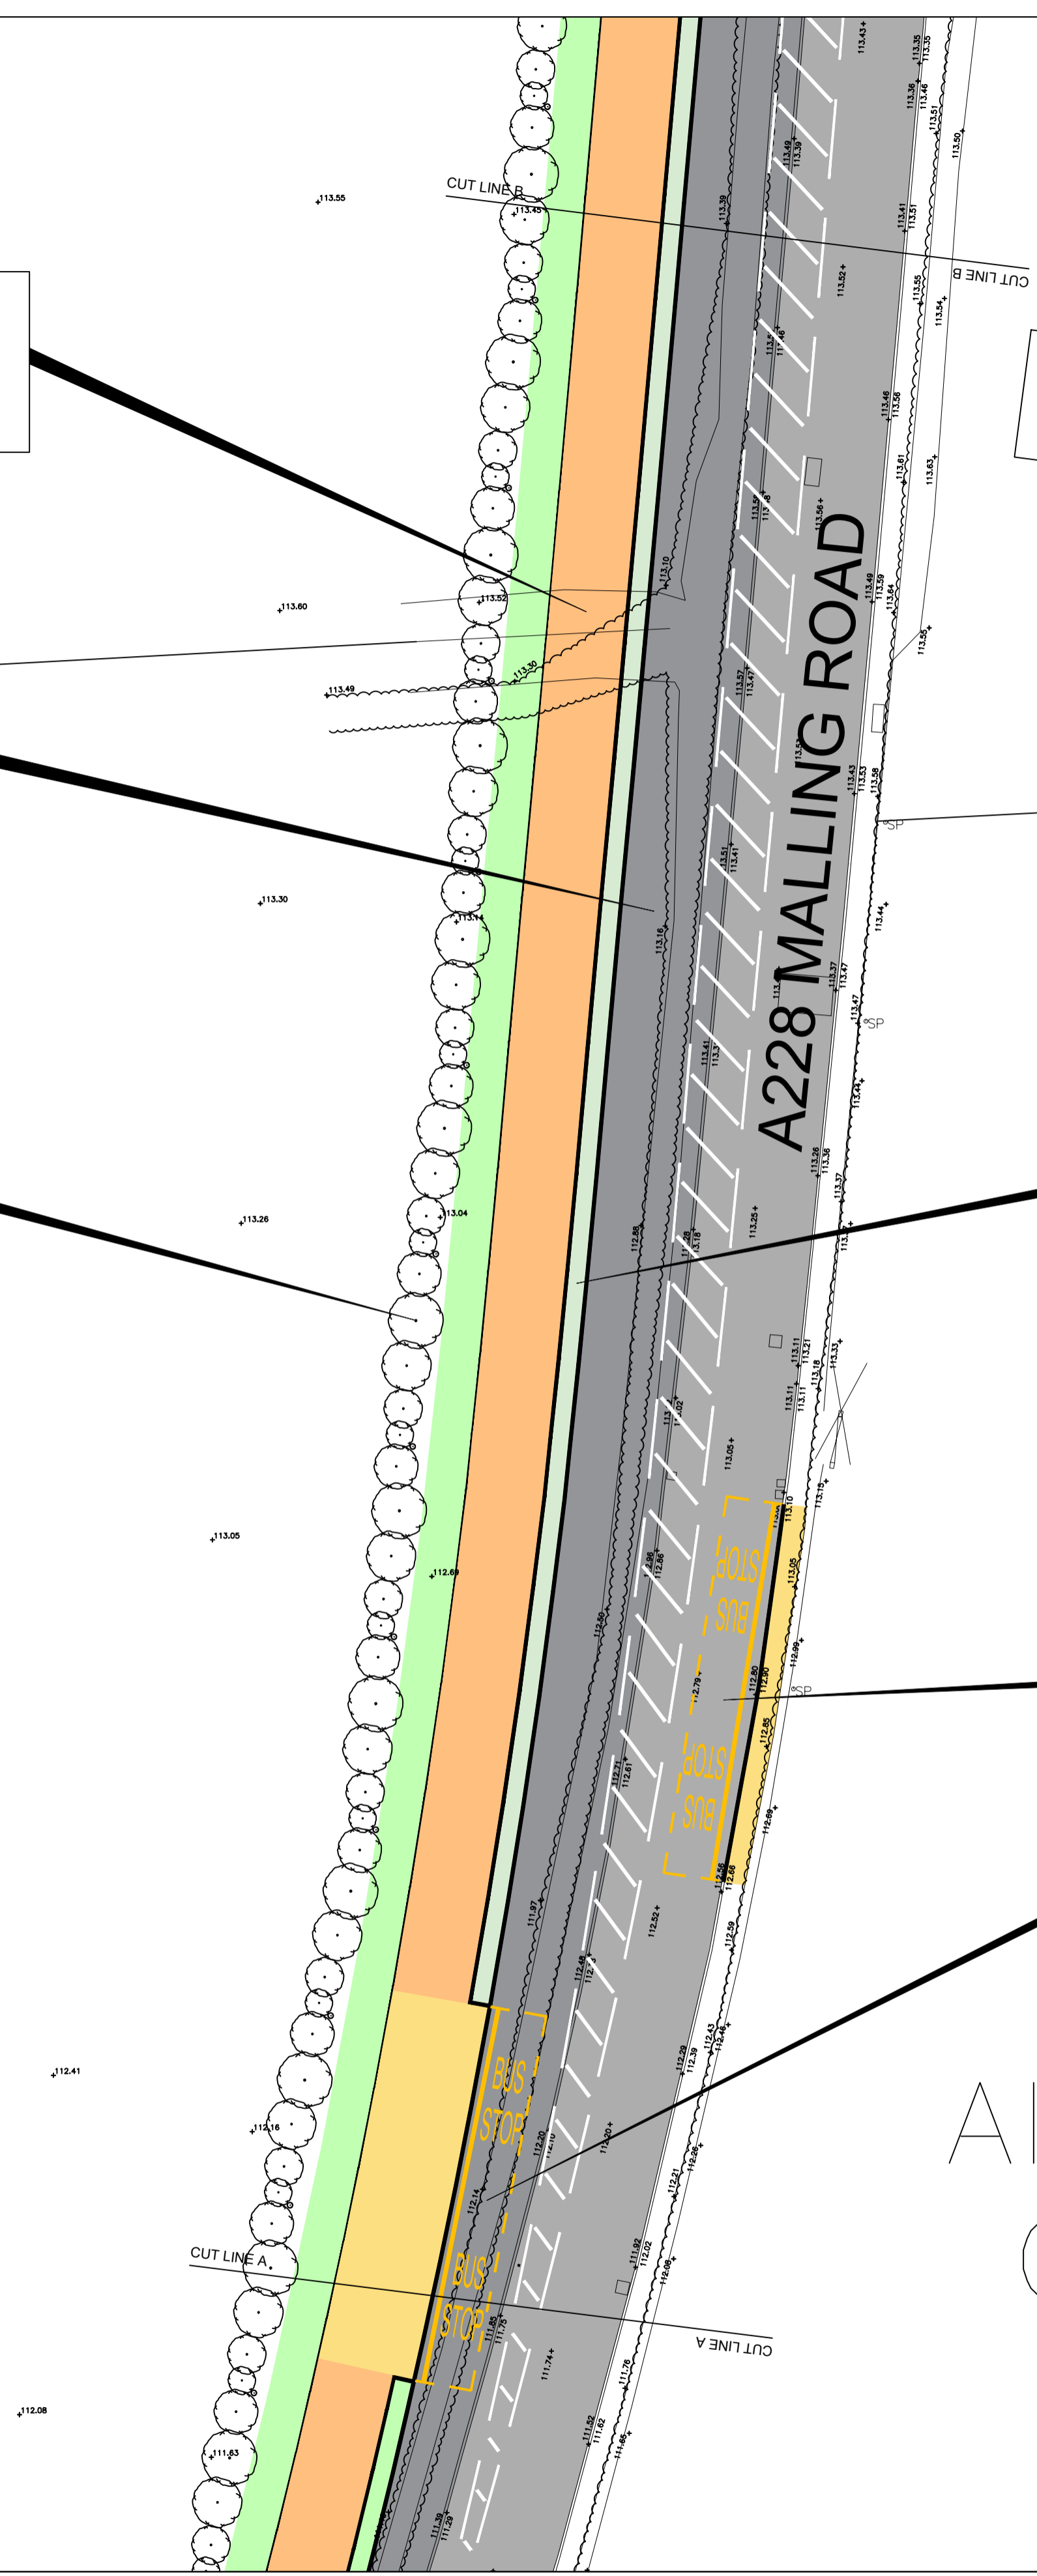

Allotment Gardens